








Propose Basic Information	
Propose File No.	MMAC/ENR/2019/022
Owner Name	SHREEMADHAV CONSTRUCTION
Plot No.	333
Plot No.	1902
Udya Name	Datta
Use	Residential
Scale	Residence/Bsq/Kombar

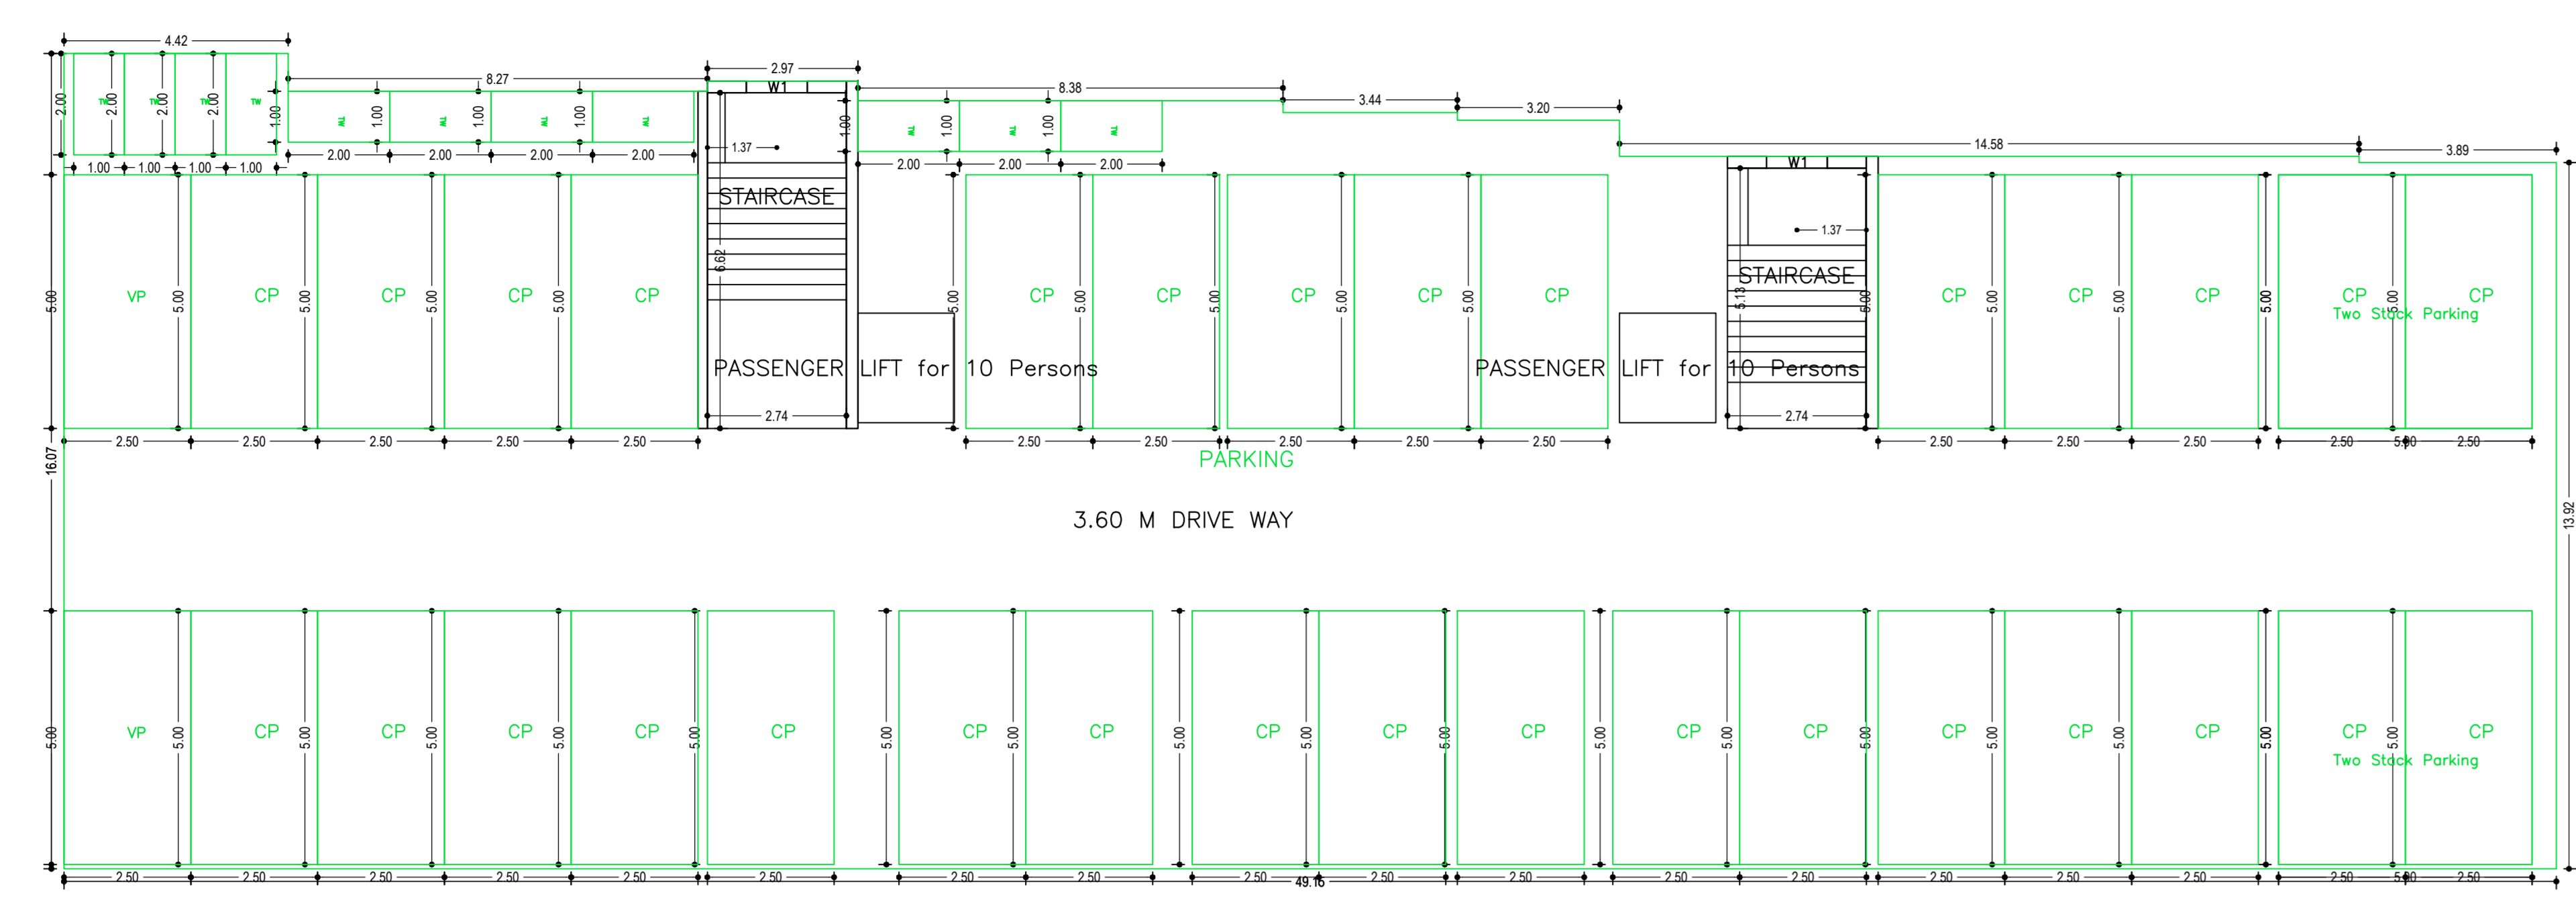


GROUND FLOOR PLAN (SCALE 1:100)

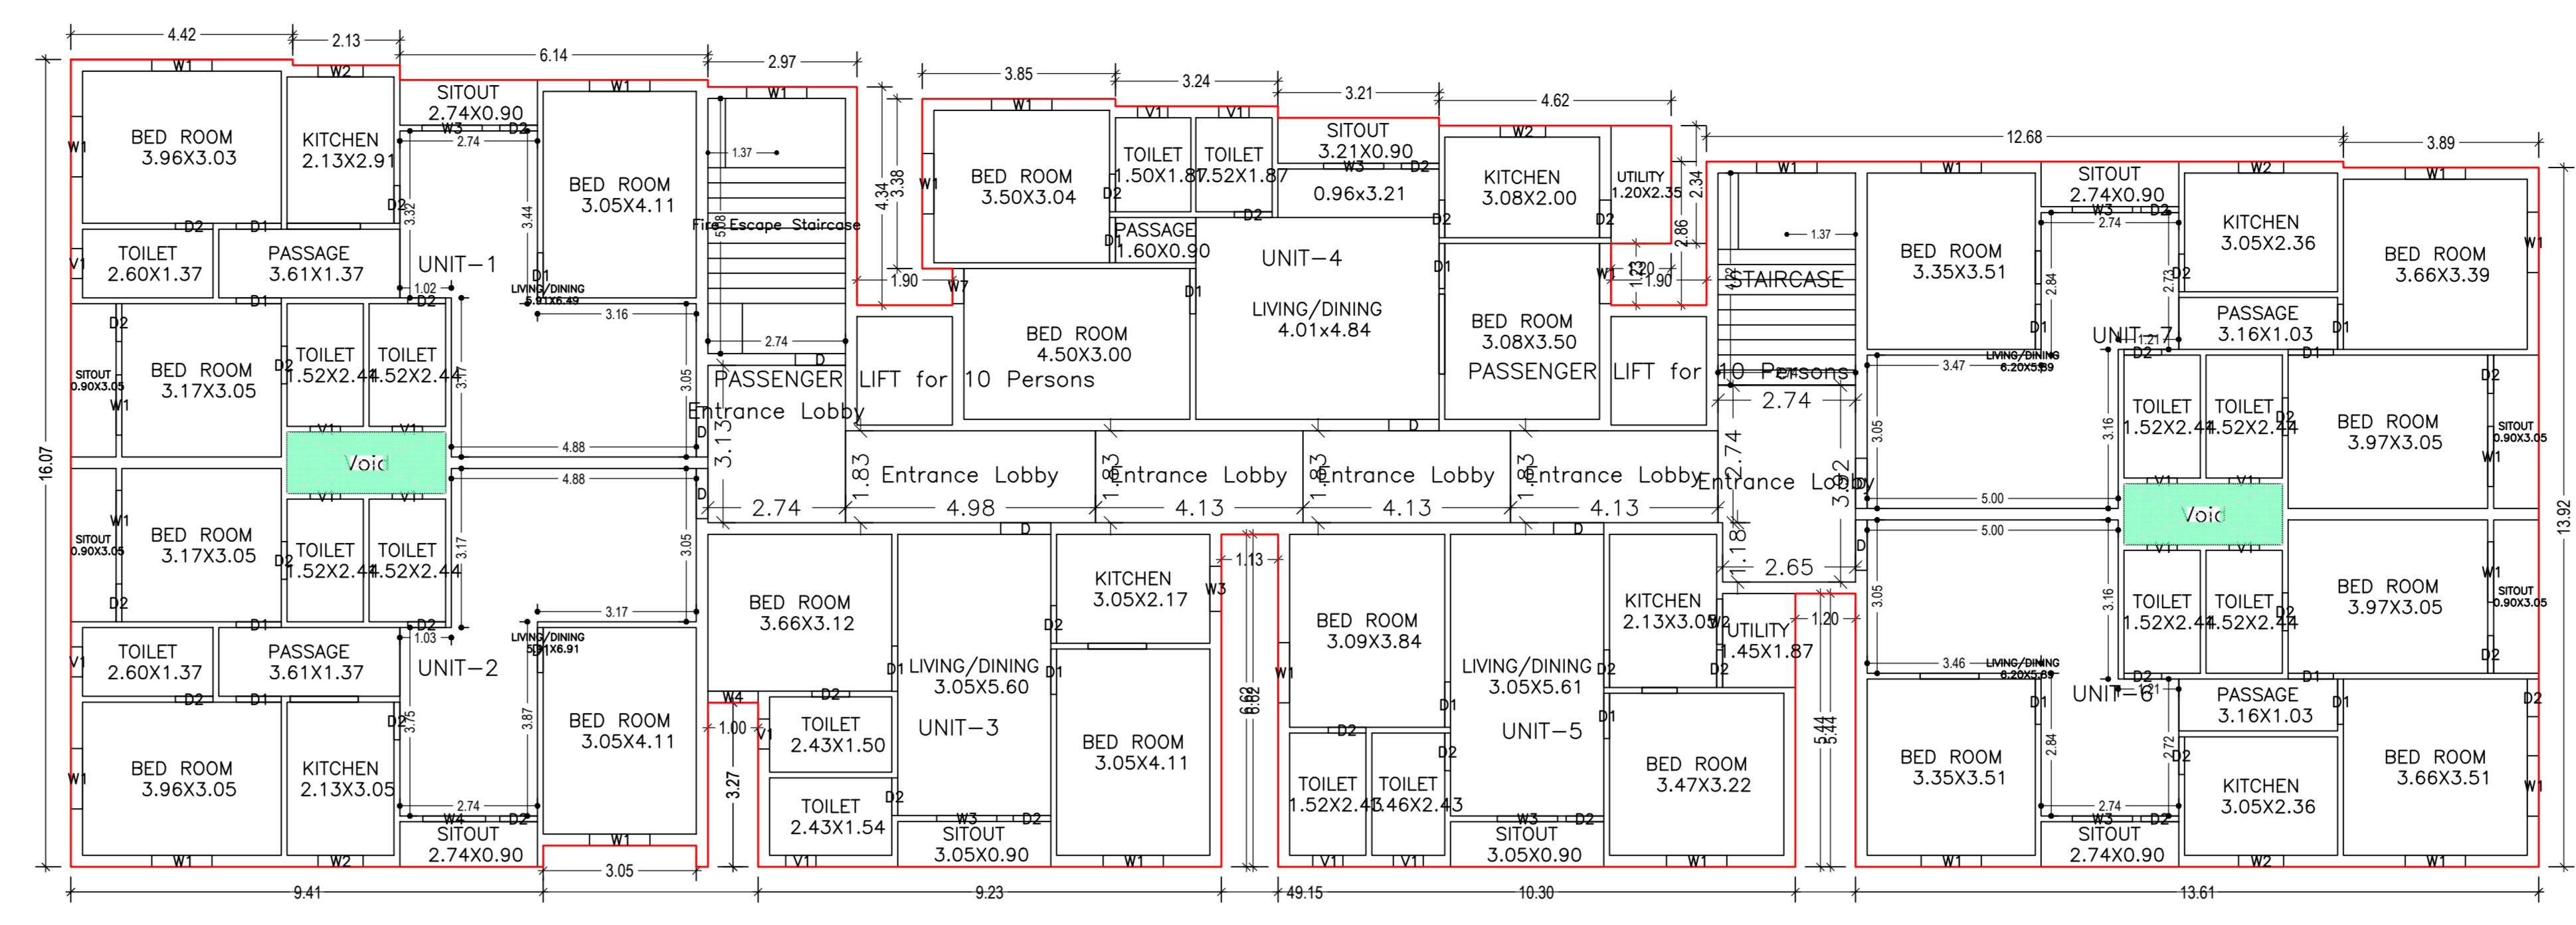

FIRST FLOOR PLAN (Proposed) (SCALE 1:100)

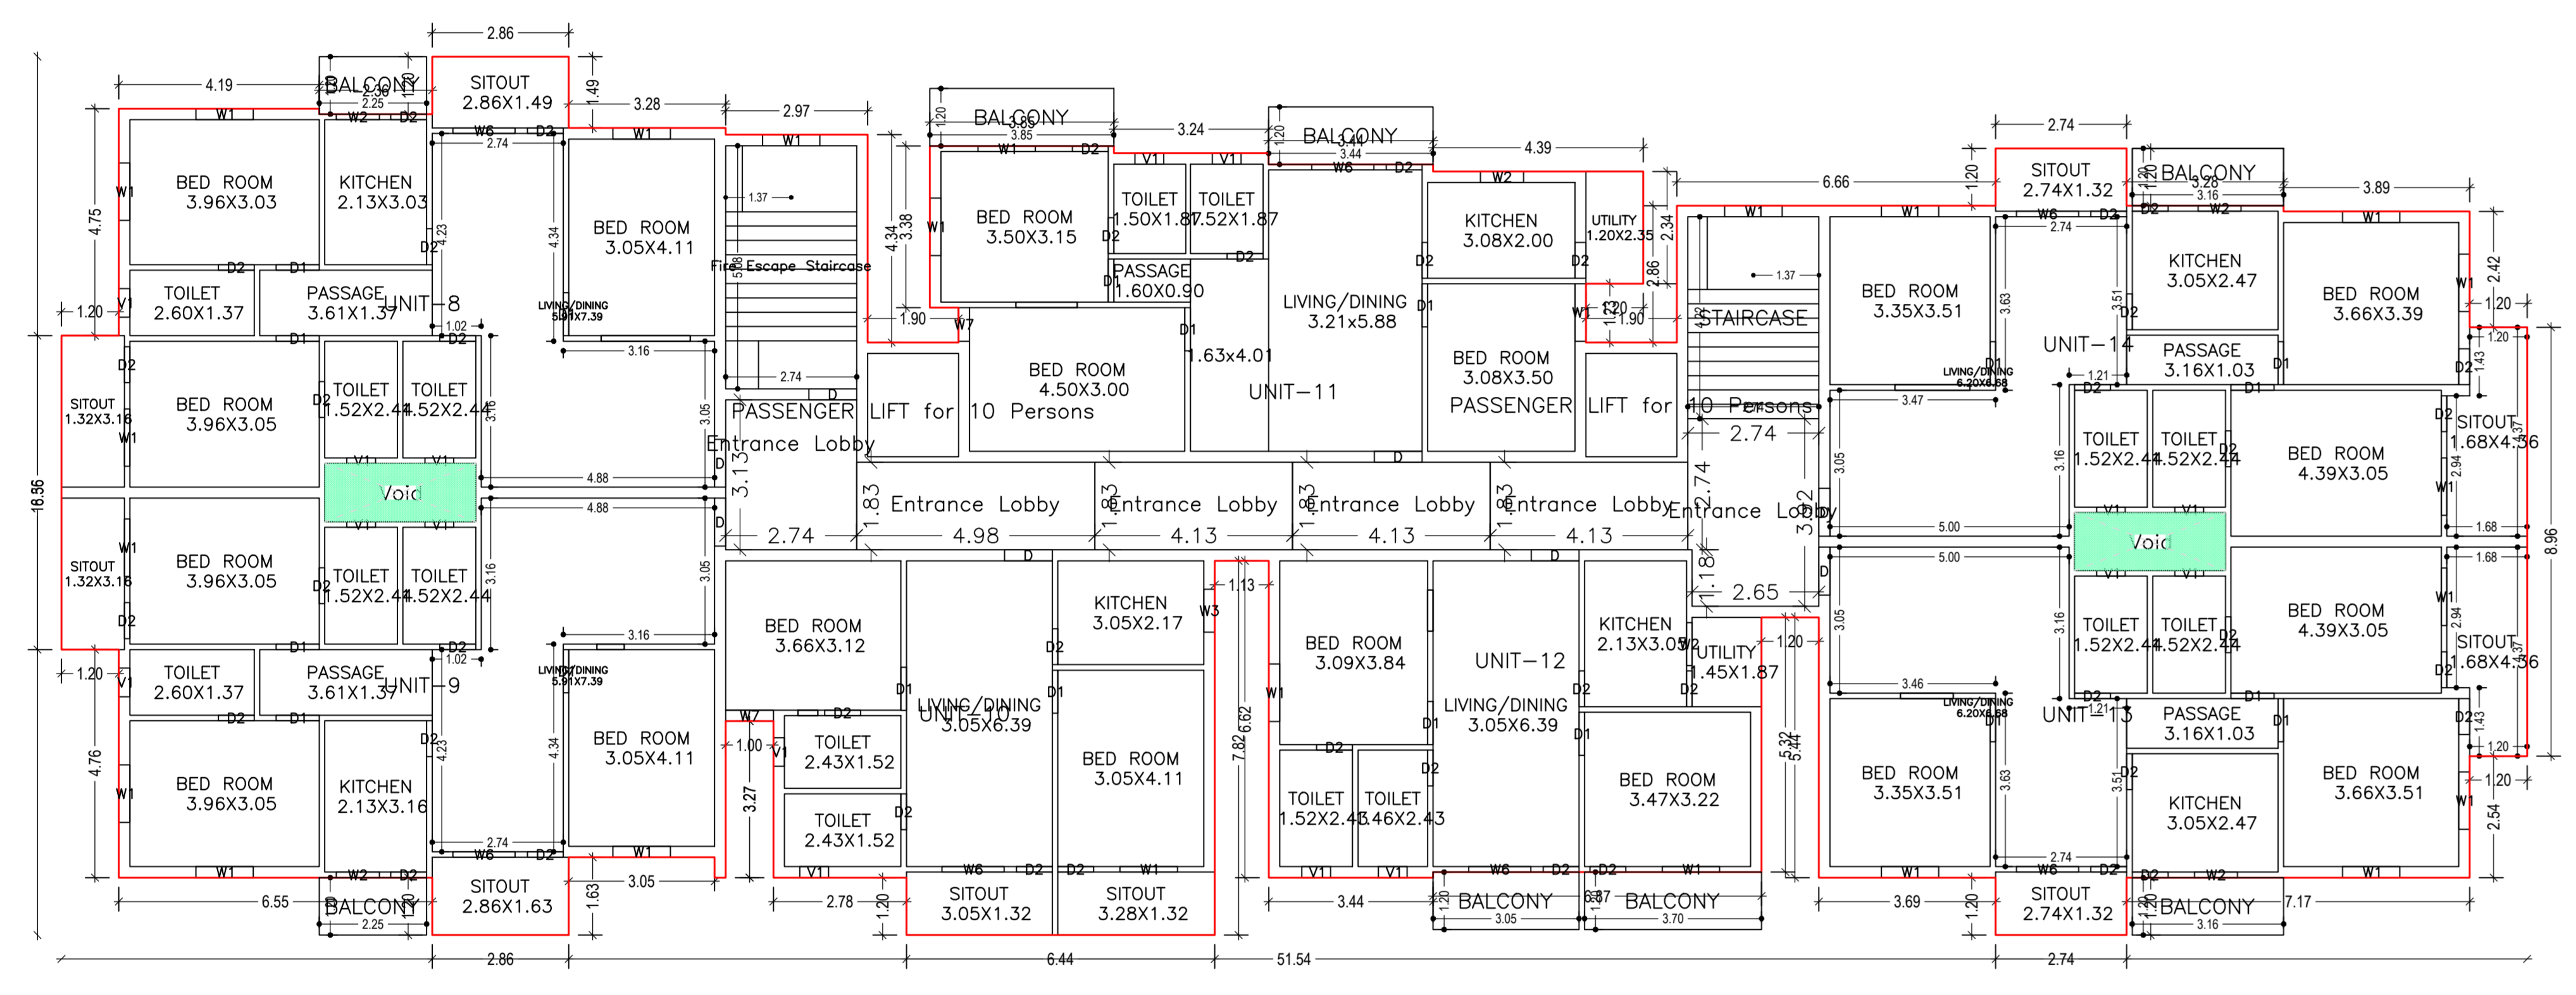


TYPICAL - 2, 3, 4 & 5 FLOOR PLAN (Proposed) (SCALE 1:100)

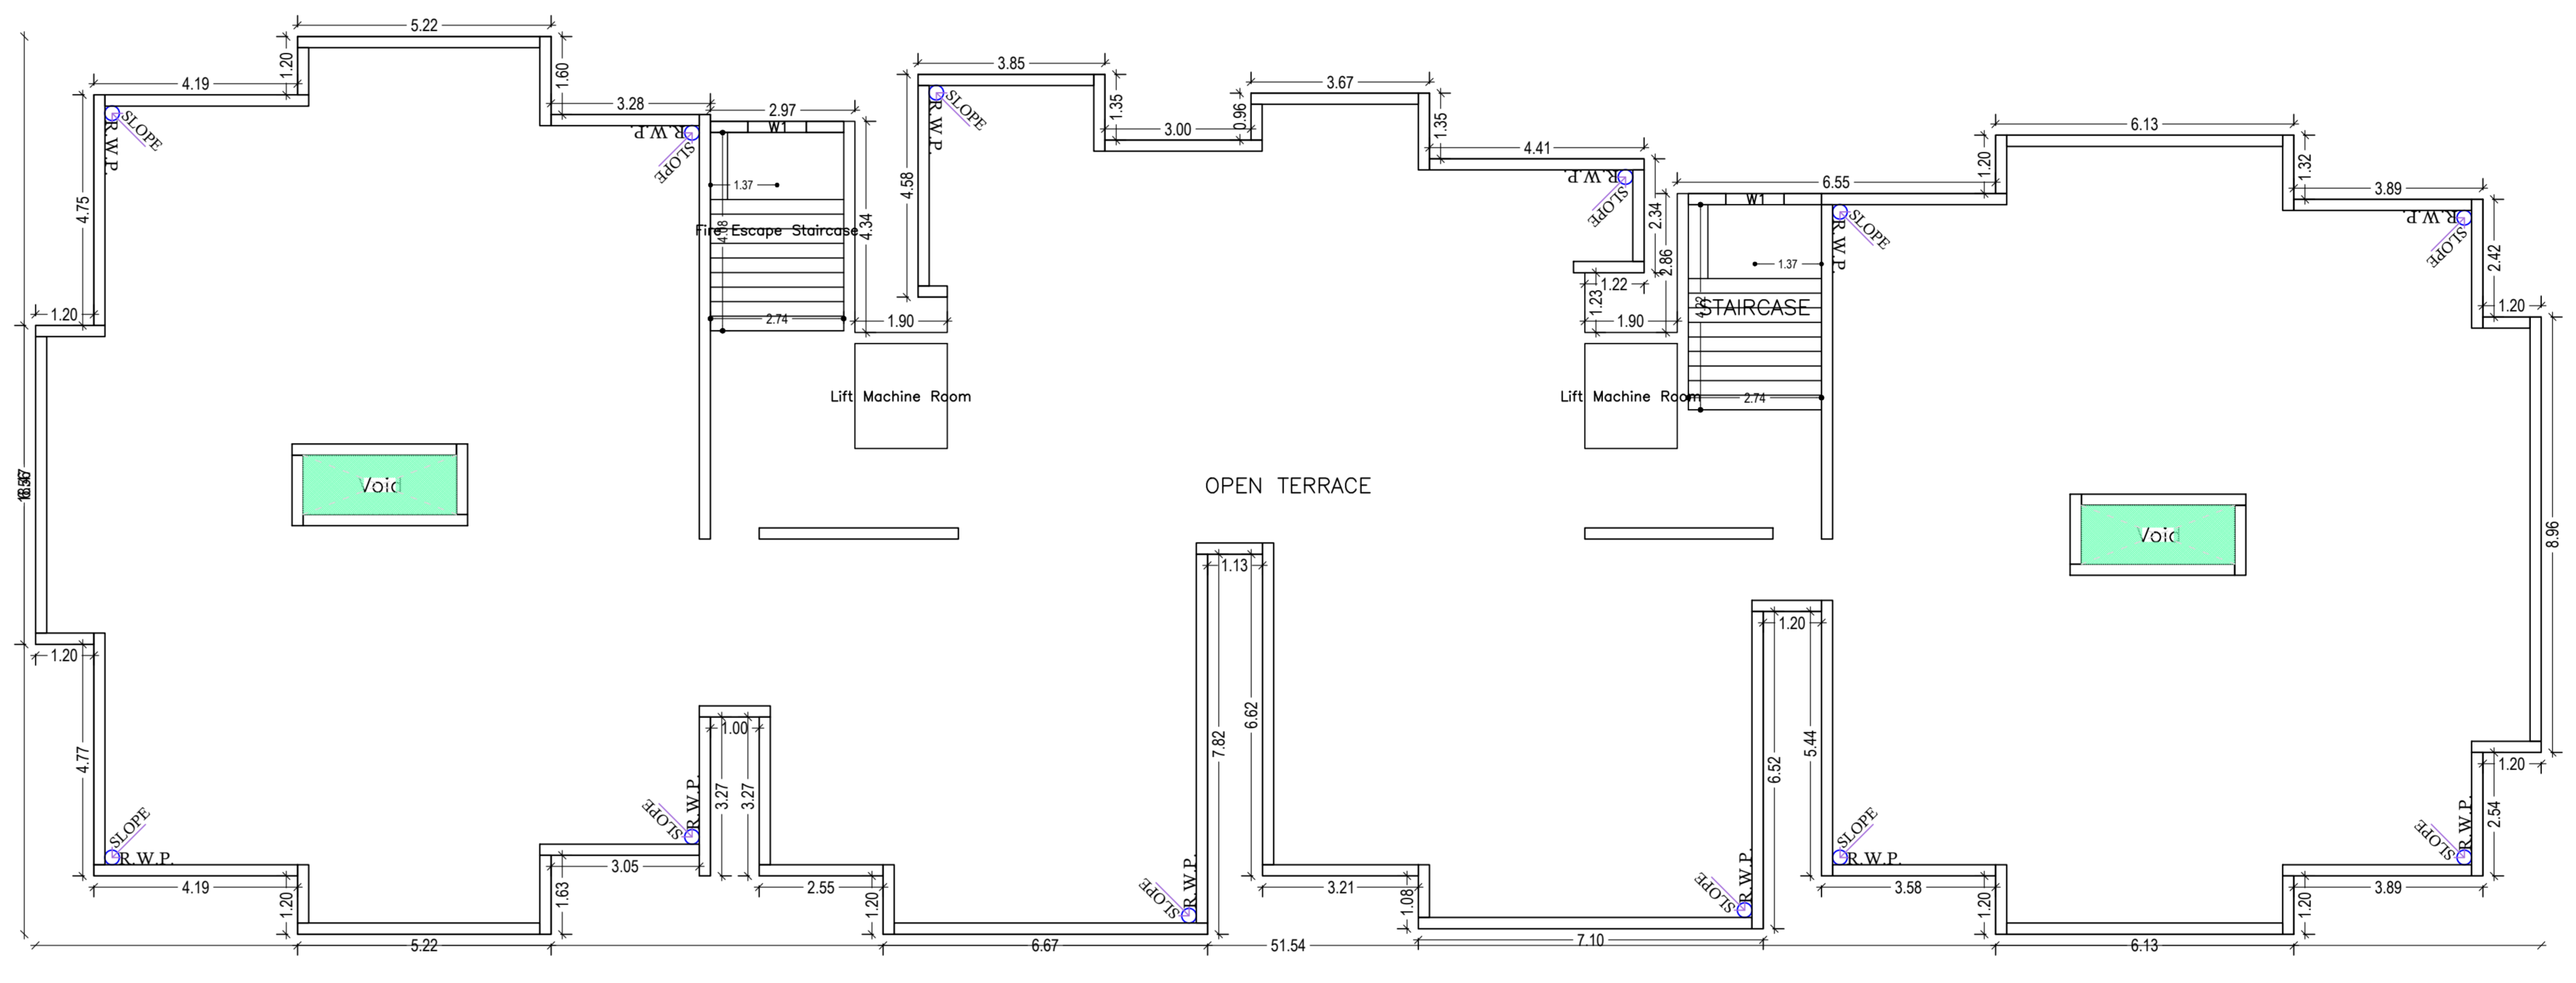

TERRACE FLOOR PLAN (SCALE 1:100)



FRONT ELEVATION

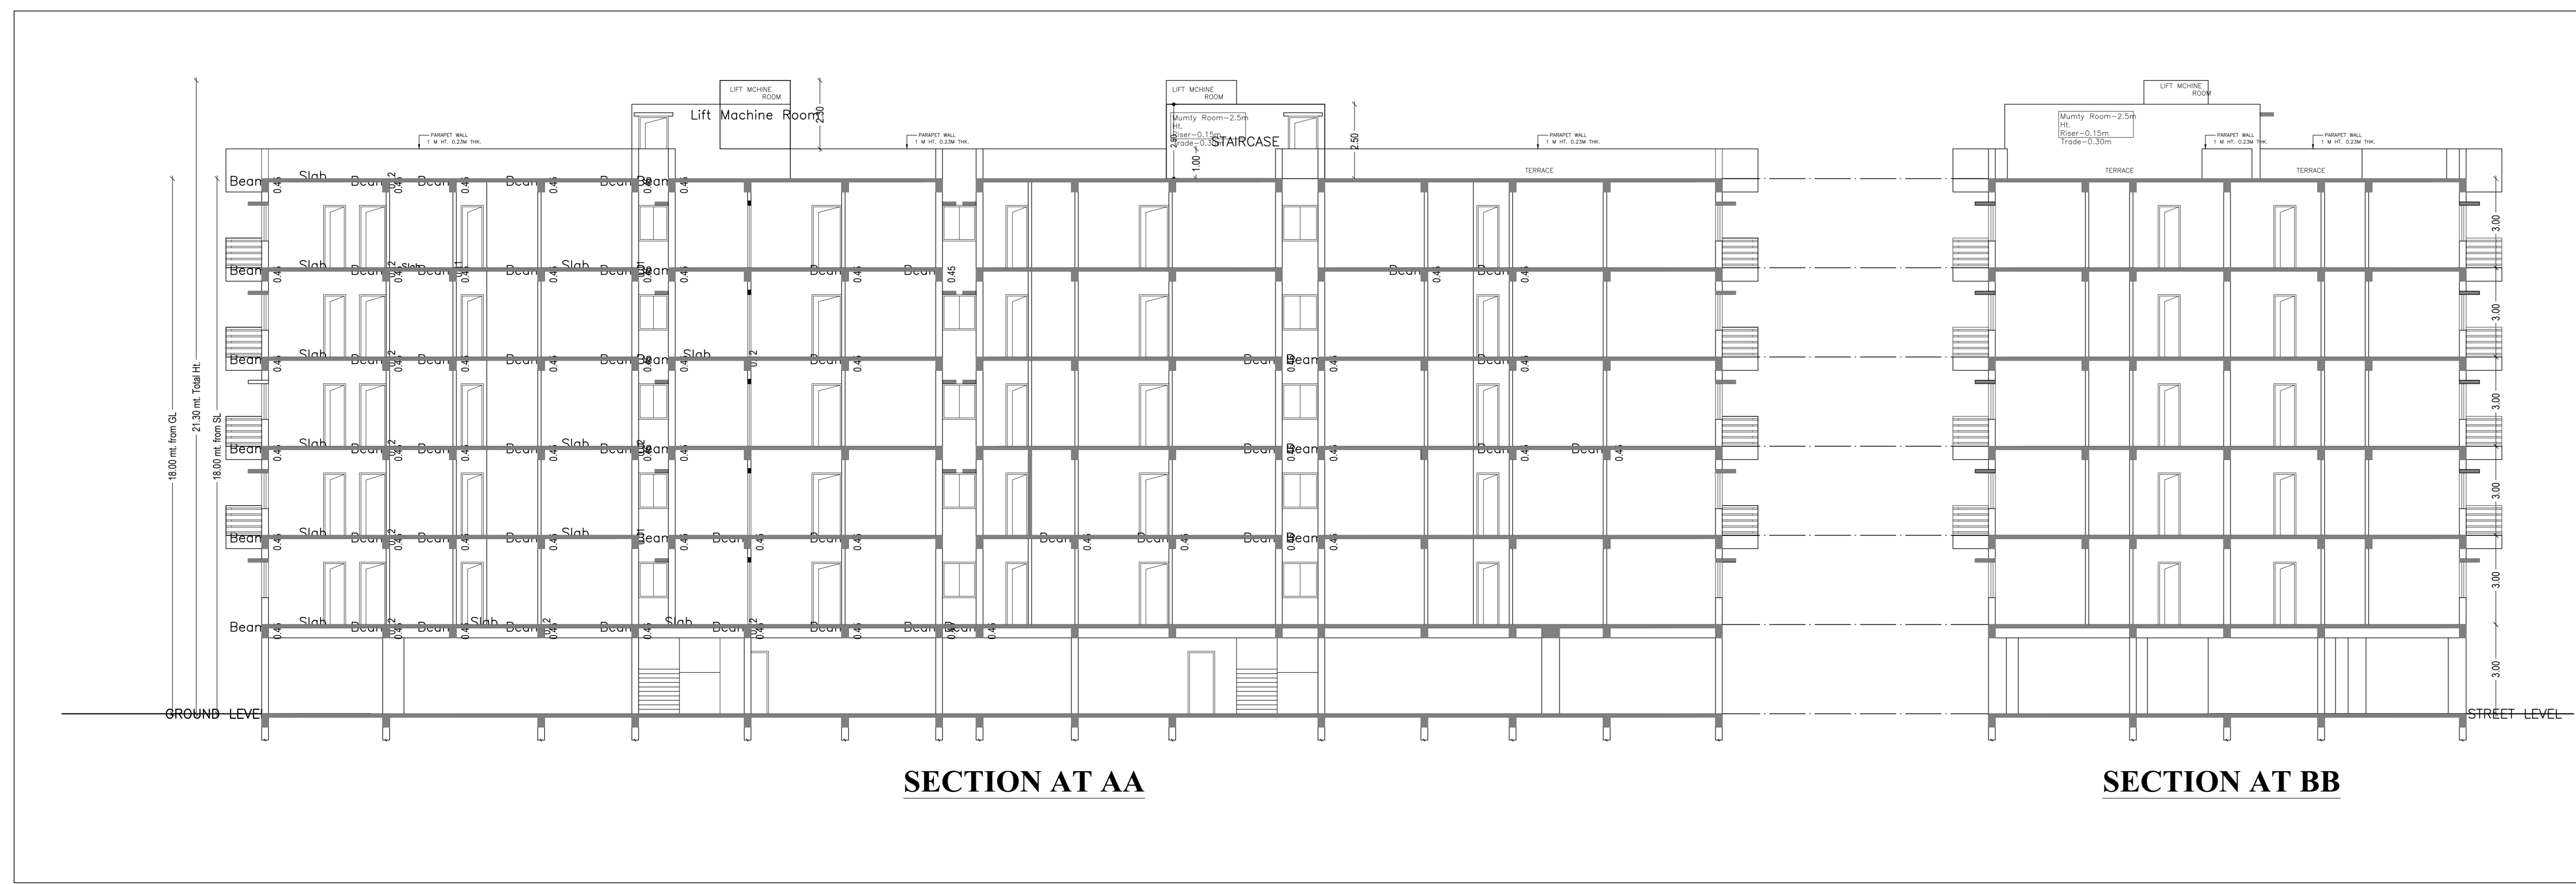

SECTION AT AA

SECTION AT BB



SIDE ELEVATION

DATE AND SIGNATURE	STRUCTURAL ENGINEER NAME AND SIGNATURE	BUILDER NAME AND SIGNATURE	DIGITAL SIGNATURE
	GAURI BHANU SANKU		
	MMAC/ENR/2019/022		