

SITE - PLAN
SCALE 1:100

SITE PLAN

FAR & Tenement Details (Table 4c-1)

Building	No. of Same Bldg	Total Built Up Area (Sq.mt.)	Deductions (Area in Sq.mt.)		Proposed FAR Area (Sq.mt.)	Total FAR Area (Sq.mt.)	Total Consumed Additional FAR Area (Sq.mt.)	Trmnt (No.)
			Parking	Resi.				
A (RESIDENTIAL)	1	302.17	51.08		251.09	251.09	251.09	01
Grand Total :	1	302.17	51.08		251.09	251.09	251.09	01

Proposal Basic Information

Proposal File No.	MNAC/IBP/0072/W09/2024
Owner Name	1. SYED ASGHAR IMAM 2. NAGMA AZIZ
Khata No	306
Plot No	891
Village Name	Pardih
Use	Residential
SubUse	Bungalow/ Dwelling / Non Apartment

AREA STATEMENT MANGO MUNICIPAL CORPORATION		VERSION NO.: 1.0.70
PROJECT DETAIL:		VERSION DATE: 16/10/2020
Region: JHARKHAND URBAN LOCAL BODIES	Plot Use: Residential	
District: EAST SINGHBHUM	Plot SubUse: Bungalow/ Dwelling / Non Apartment	
Authority: MANGO MUNICIPAL CORPORATION	PlotNearbyReligiousStructure: NA	
Inward No: MNAC/IBP/0072/W09/2024	Plot/SubPlot No: 891	
Application Type: General Proposal	North: -	
Project Type: Building Permission	South: -	
Nature of Development: New	East: -	
Location of Development Area: Old Area	West: -	
AREA DETAILS:		
AREA OF PLOT (Minimum)	(A)	165.83
NET AREA OF PLOT(Gross Plot Area - Deduction from Gross Plot area)	(A-Deductions)	165.83
Deduction for Balance Plot Area(from Gross Plot Area)		
Common Plot		17.37
Total		17.37
BALANCE AREA OF PLOT(Net Plot Area - Recreational/Amenity space)	(A-Deductions)	148.46
PLOT AREA FOR COVERAGE(Net Plot Area)	(A-Deductions)	165.83
Plot Area for FAR (Net Plot Area + RoadWidening Area)	(A-Deductions)	165.83
COVERAGE CHECK		
Permissible Coverage area (70.00 %)		116.08
Proposed Coverage Area (60.74 %)		100.72
Total Prop. Coverage Area (60.74 %)		100.72
Balance coverage area (9.26 %)		15.36
FAR CHECK		
Perm. FAR Area (1.800)		298.49
Total Perm. FAR area		298.49
Residential FAR		251.09
Proposed FAR Area		251.09
Total Proposed FAR Area		251.09
Consumed FAR (Factor)		1.51
Balance FAR Area		47.40
BUILT UP AREA CHECK		
Total Proposed BuiltUp Area		302.17
ARCHITECT (Regd)	EJAZ AHMAD	
ENGINEER (Regd)		
SUPERVISOR (Regd)		
OWNER (Regd)	1. SYED ASGHAR IMAM 2. NAGMA AZIZ	
DEVELOPMENT AUTHORITY		LOCAL BODY

COLOR INDEX	
PLOT BOUNDARY	Black
ABUTTING ROAD	Green
PROPOSED CONSTRUCTION	Red
COMMON PLOT	Yellow
ROAD WIDENING AREA	Orange
EXISTING (To be retained)	Blue
EXISTING (To be demolished)	Light Blue

Buildingwise Floor FAR Details


Floor Name	Building Name A (RESIDENTIAL)		Total	
	Proposed Built Up Area (Sq.mt.)	Proposed FAR Area (Sq.mt.)	Total Proposed Built Up Area (Sq.mt.)	Total FAR Area (Sq.mt.)
Ground Floor	100.73	49.65	100.73	49.65
First Floor	100.72	100.72	100.72	100.72
Second Floor	100.72	100.72	100.72	100.72
Terrace Floor	0.00	0.00	0.00	0.00
Total :	302.17	251.09	302.17	251.09

Building USE/SUBUSE Details



Building Name	Building Use	Building SubUse	Building Structure
A (RESIDENTIAL)	Residential	Bungalow/ Dwelling / Non Apartment	Non-Highrise

LTP NAME AND SIGNATURE	STRUCTURAL ENG'S NAME AND SIGNATURE	BUILDER NAME AND SIGNATURE	DIGITAL SIGNATURE
EJAZ AHMAD MNAC/DFTMN/0008/2020			


Proposal Basic Information	
Proposal File No.	MNAC/BI/0072/W09/2024
Owner Name	1. SYED ASGHAR IMAM 2. NAGMA AZIZ
Khata No	306
Plot No	891
Village Name	Pardih
Use	Residential
SubUse	Bungalow/ Dwelling / Non Apartment

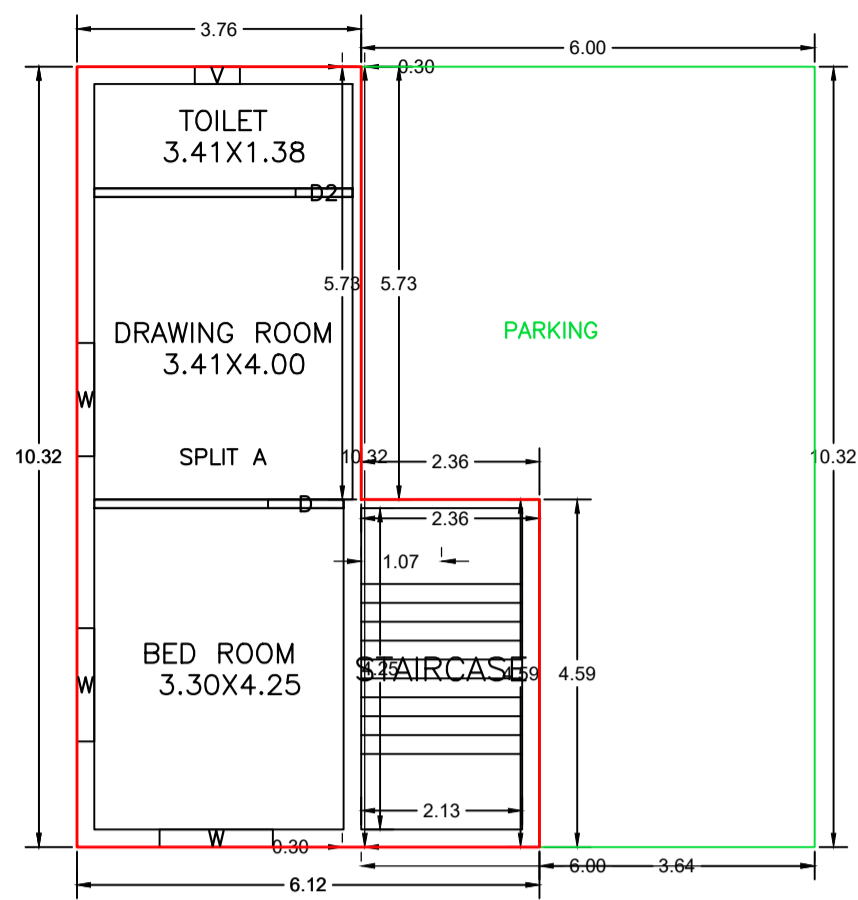

TERRACE FLOOR PLAN (SCALE 1:100)

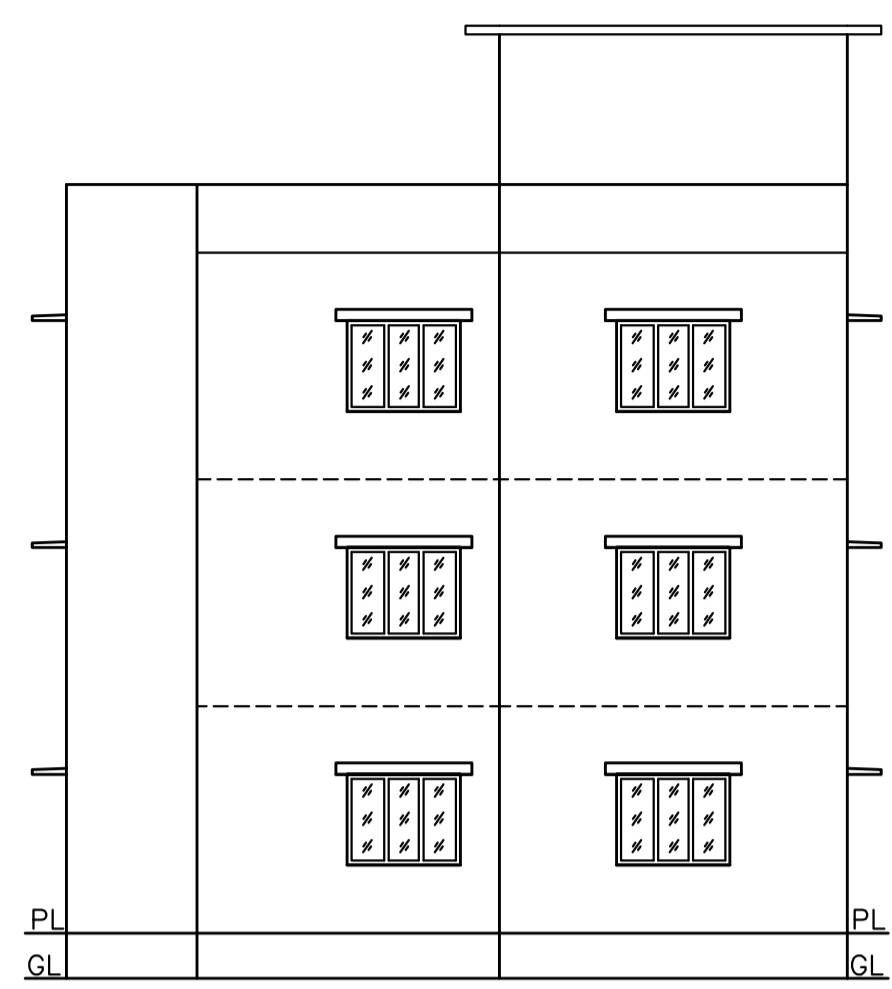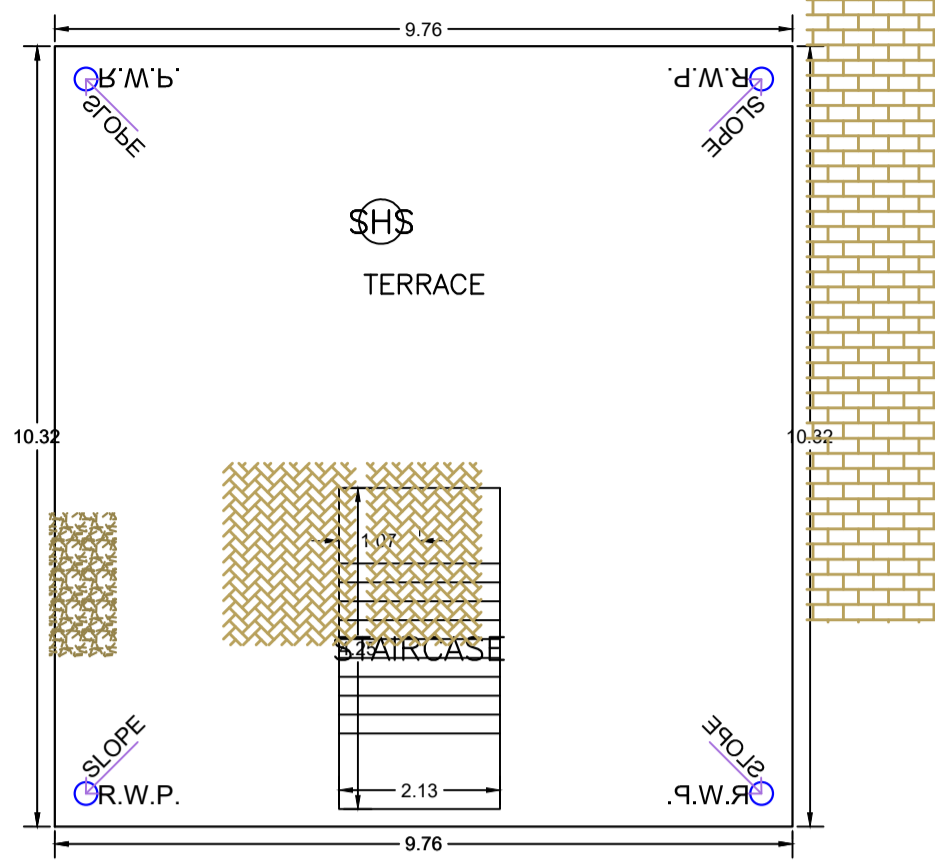



SOUTH SIDE ELEVATION (SCALE 1:100)

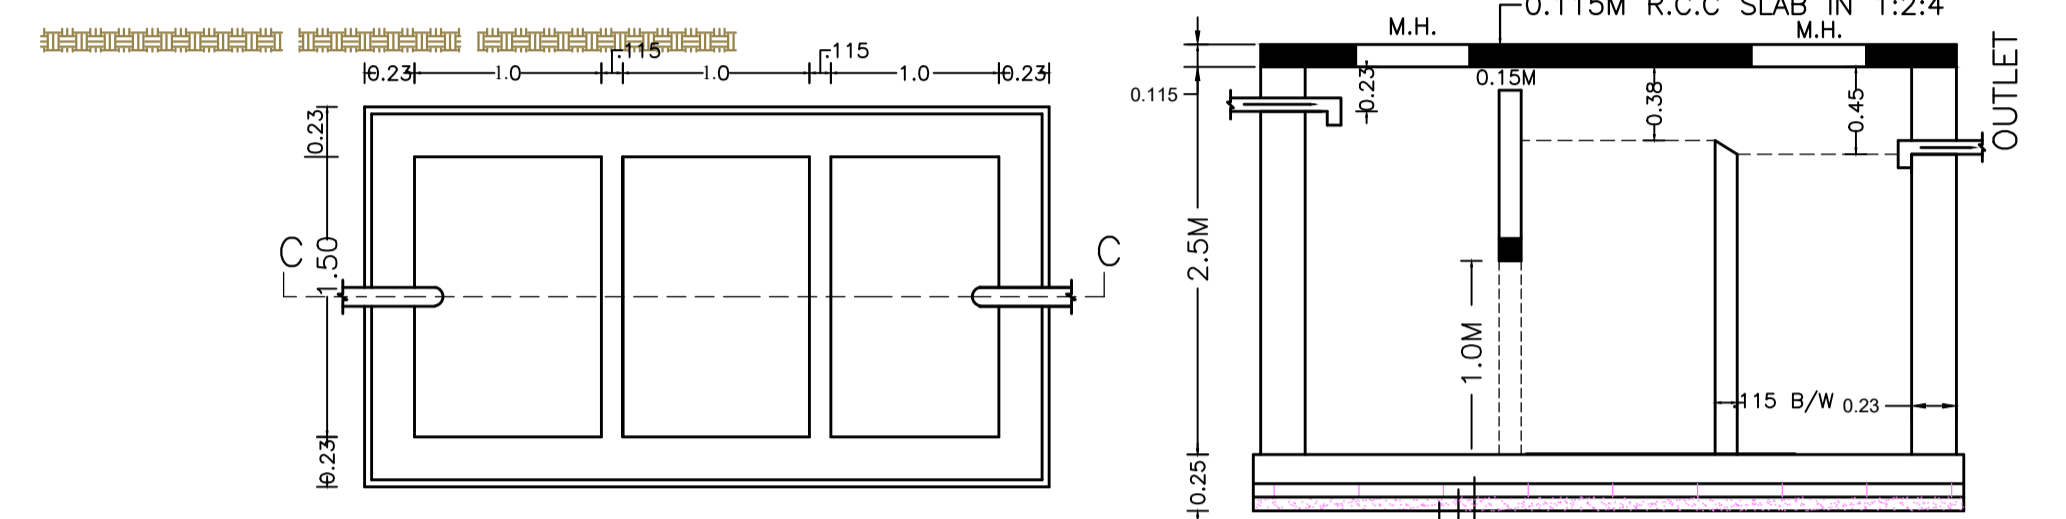


SEPTIC TANK PLAN (SCALE -1:50)

SECTION - SS (SCALE -1:50)

GROUND FLOOR PLAN (Proposed) (SCALE 1:100)

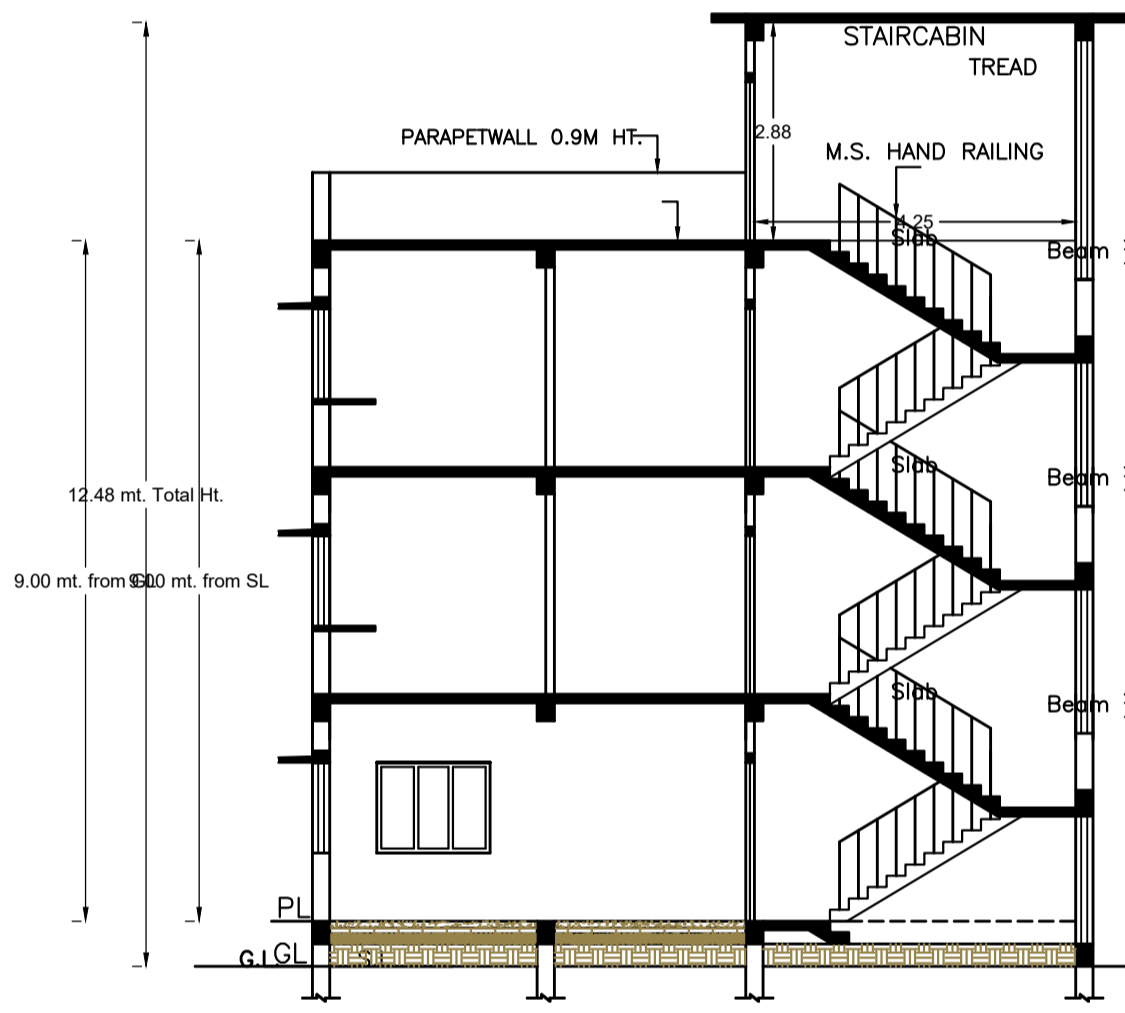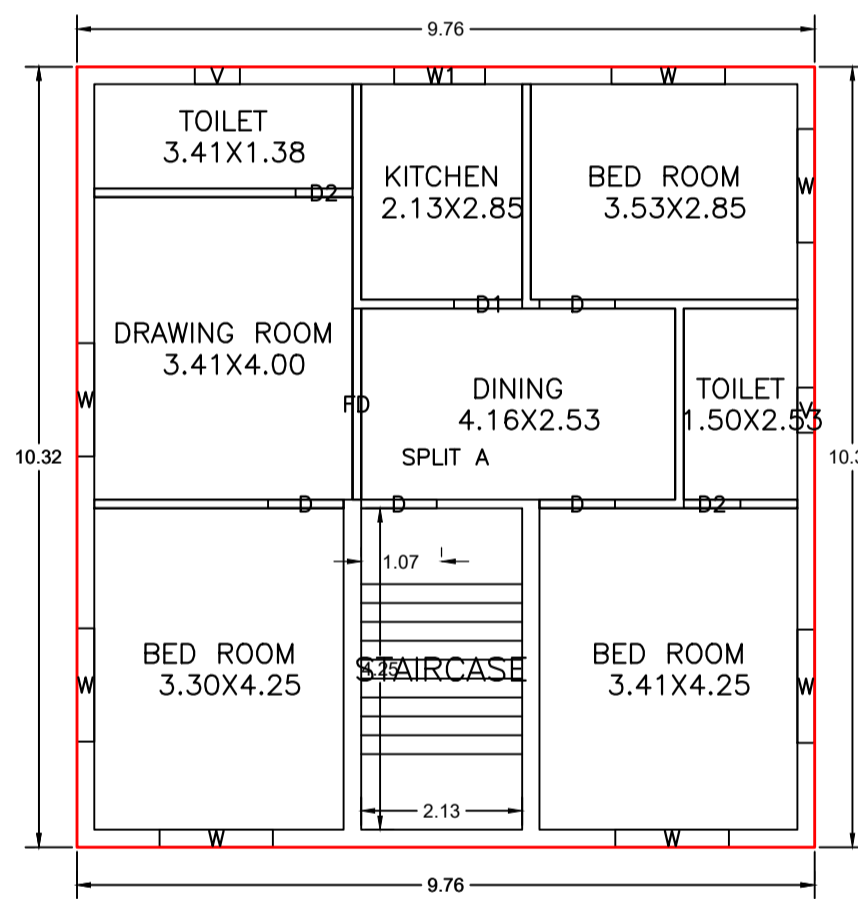


SECTION - AA (SCALE 1:100)

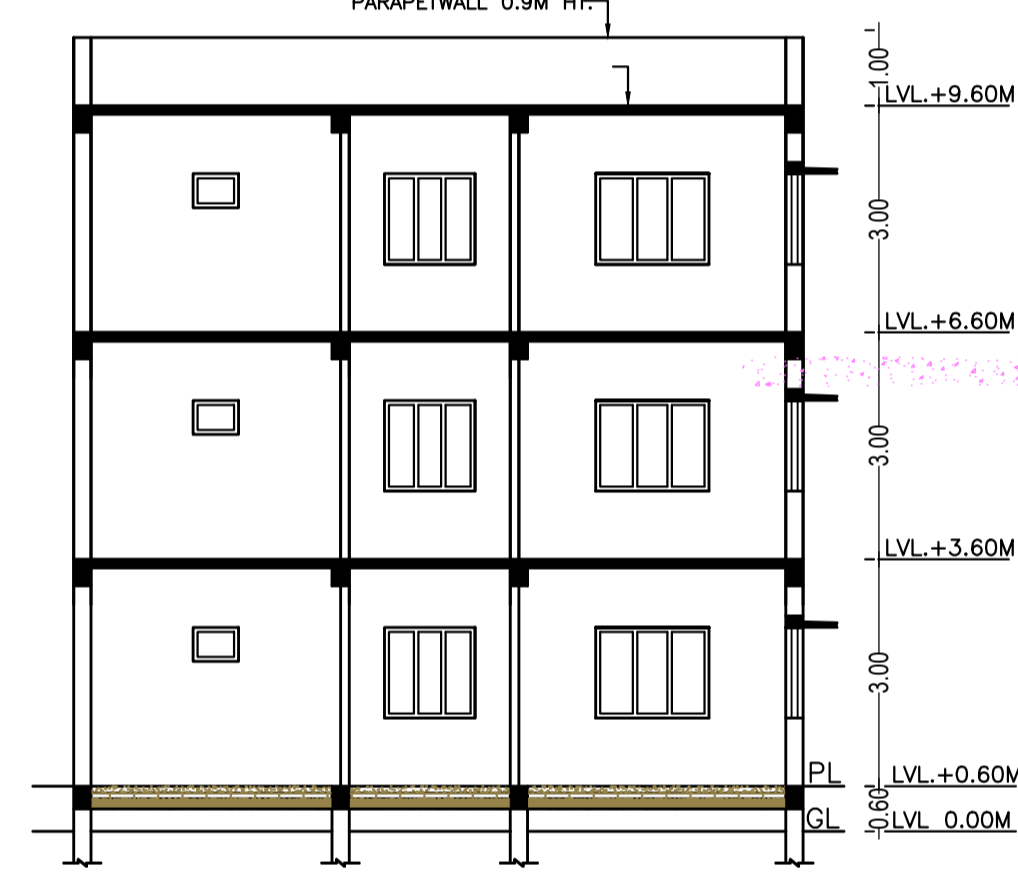

SECTION - BB (SCALE 1:100)




MOUZA PLAN (NTS)

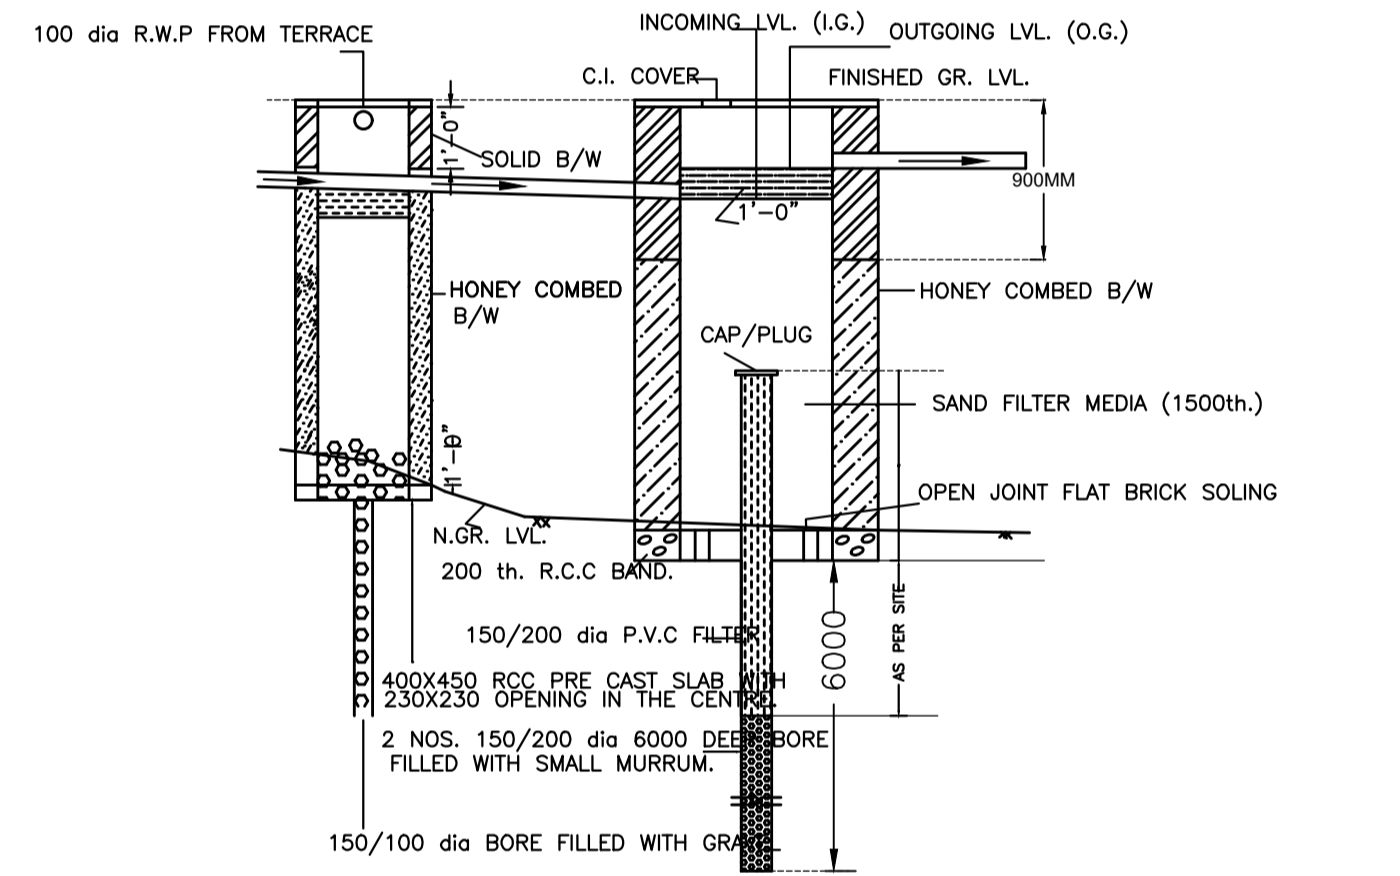


SECTION


TYPICAL - 1 & 2 FLOOR PLAN (Proposed) (SCALE 1:100)

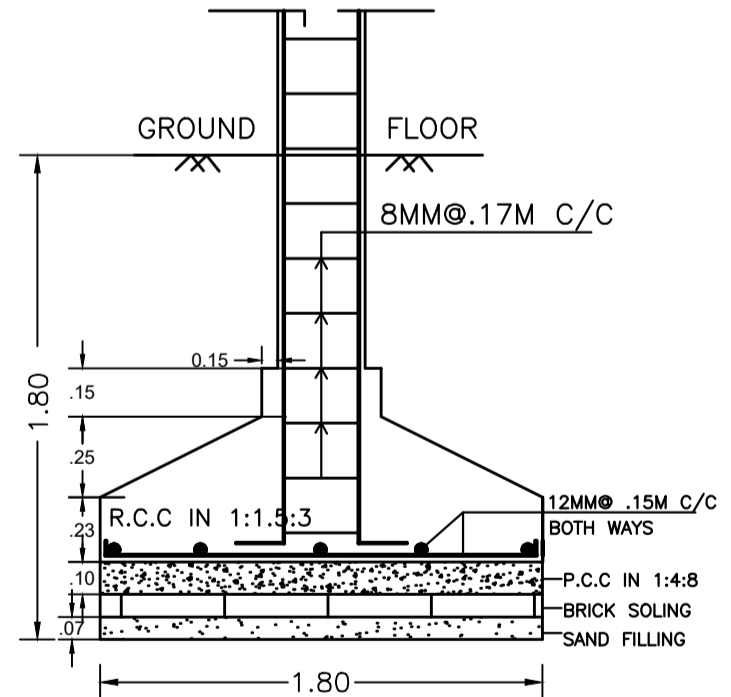


SECTION - CC (SCALE -1:25)

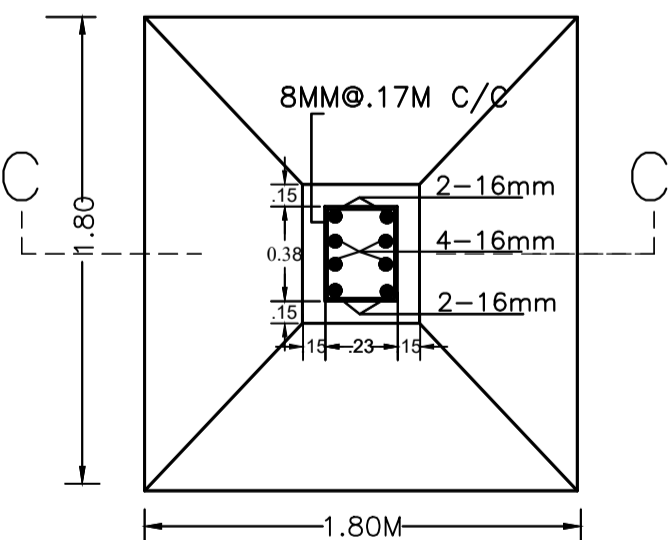

R.C.C. COL. FDN. PLAN (SCALE -1:25)

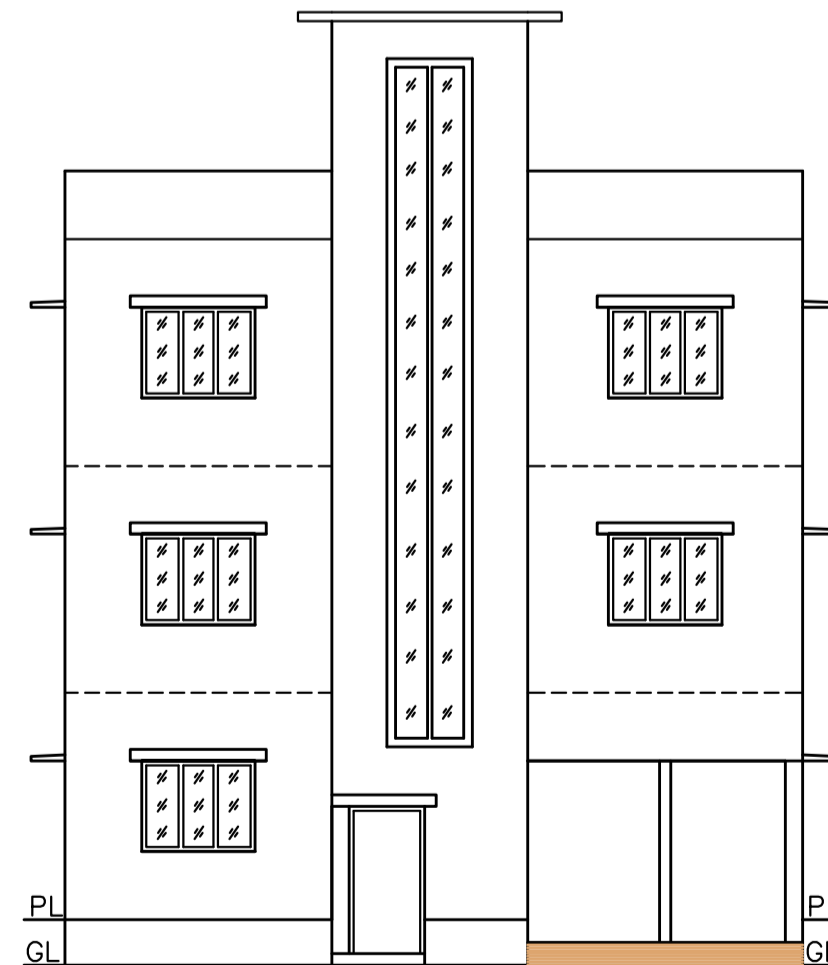

FRONT ELEVATION (SCALE 1:100)

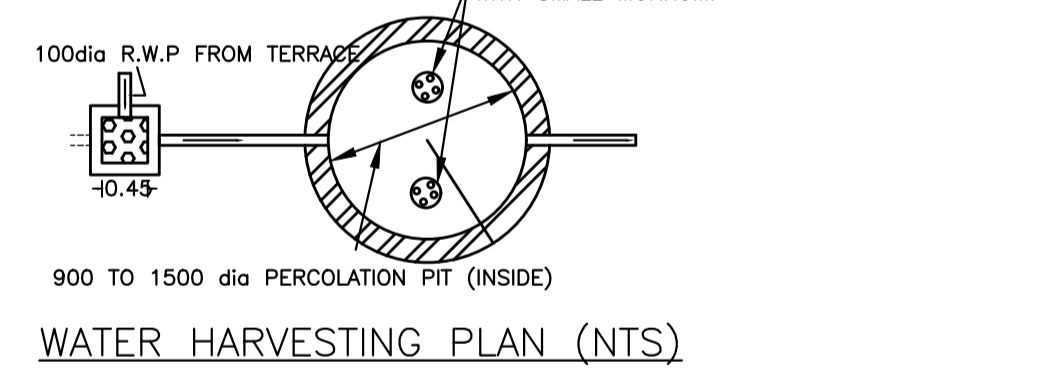

WATER HARVESTING PLAN (NTS)

Building :A (RESIDENTIAL)						
Floor Name	Total Built Up Area (Sq.mt.)	Deductions (Area in Sq.mt.)	Proposed FAR Area (Sq.mt.)	Total FAR Area (Sq.mt.)	Total Consumed Additional FAR Area (Sq.mt.)	Trmt (No.)
Ground Floor	100.73	51.08	49.65	49.65	49.65	01
First Floor	100.72	0.00	100.72	100.72	100.72	00
Second Floor	100.72	0.00	100.72	100.72	100.72	00
Terrace Floor	0.00	0.00	0.00	0.00	0.00	00
Total:	302.17	51.08	251.09	251.09	251.09	01
Total Number of Same Buildings	1					
Total:	302.17	51.08	251.09	251.09	251.09	01

SCHEDULE OF DOOR:

BUILDING NAME	NAME	LENGTH	HEIGHT	NOS
A (RESIDENTIAL)	D2	0.75	2.10	05
A (RESIDENTIAL)	D1	0.90	2.10	02
A (RESIDENTIAL)	D	1.00	2.10	09
A (RESIDENTIAL)	FD	2.53	2.75	02

SCHEDULE OF WINDOW/VENTILATION:

BUILDING NAME	NAME	LENGTH	HEIGHT	NOS
A (RESIDENTIAL)	V	0.60	0.90	05
A (RESIDENTIAL)	W1	1.20	1.20	02
A (RESIDENTIAL)	W	1.50	1.20	17

UnitBUA Table for Building :A (RESIDENTIAL)

FLOOR	Name	UnitBUA Type	UnitBUA Area	Carpet Area	No. of Rooms	No. of Tenement
GROUND FLOOR PLAN	SPLIT A	FLAT	193.96	187.03	3	1
TYPICAL - 1 & 2 FLOOR PLAN	SPLIT A	FLAT	0.00	0.00	8	0
Total:	-	-	193.96	187.03	19	1

LTP NAME AND SIGNATURE	STRUCTURAL ENG'S NAME AND SIGNATURE	BUILDER NAME AND SIGNATURE	DIGITAL SIGNATURE
EJAZ AHMAD MNAC/DFTMN/0008/2020			