




TERRACE FLOOR PLAN (SCALE: 1:100)




SECTION AT "X-X" SCALE :- 1:100
 SECTION AT "Y-Y" SCALE :- 1:100

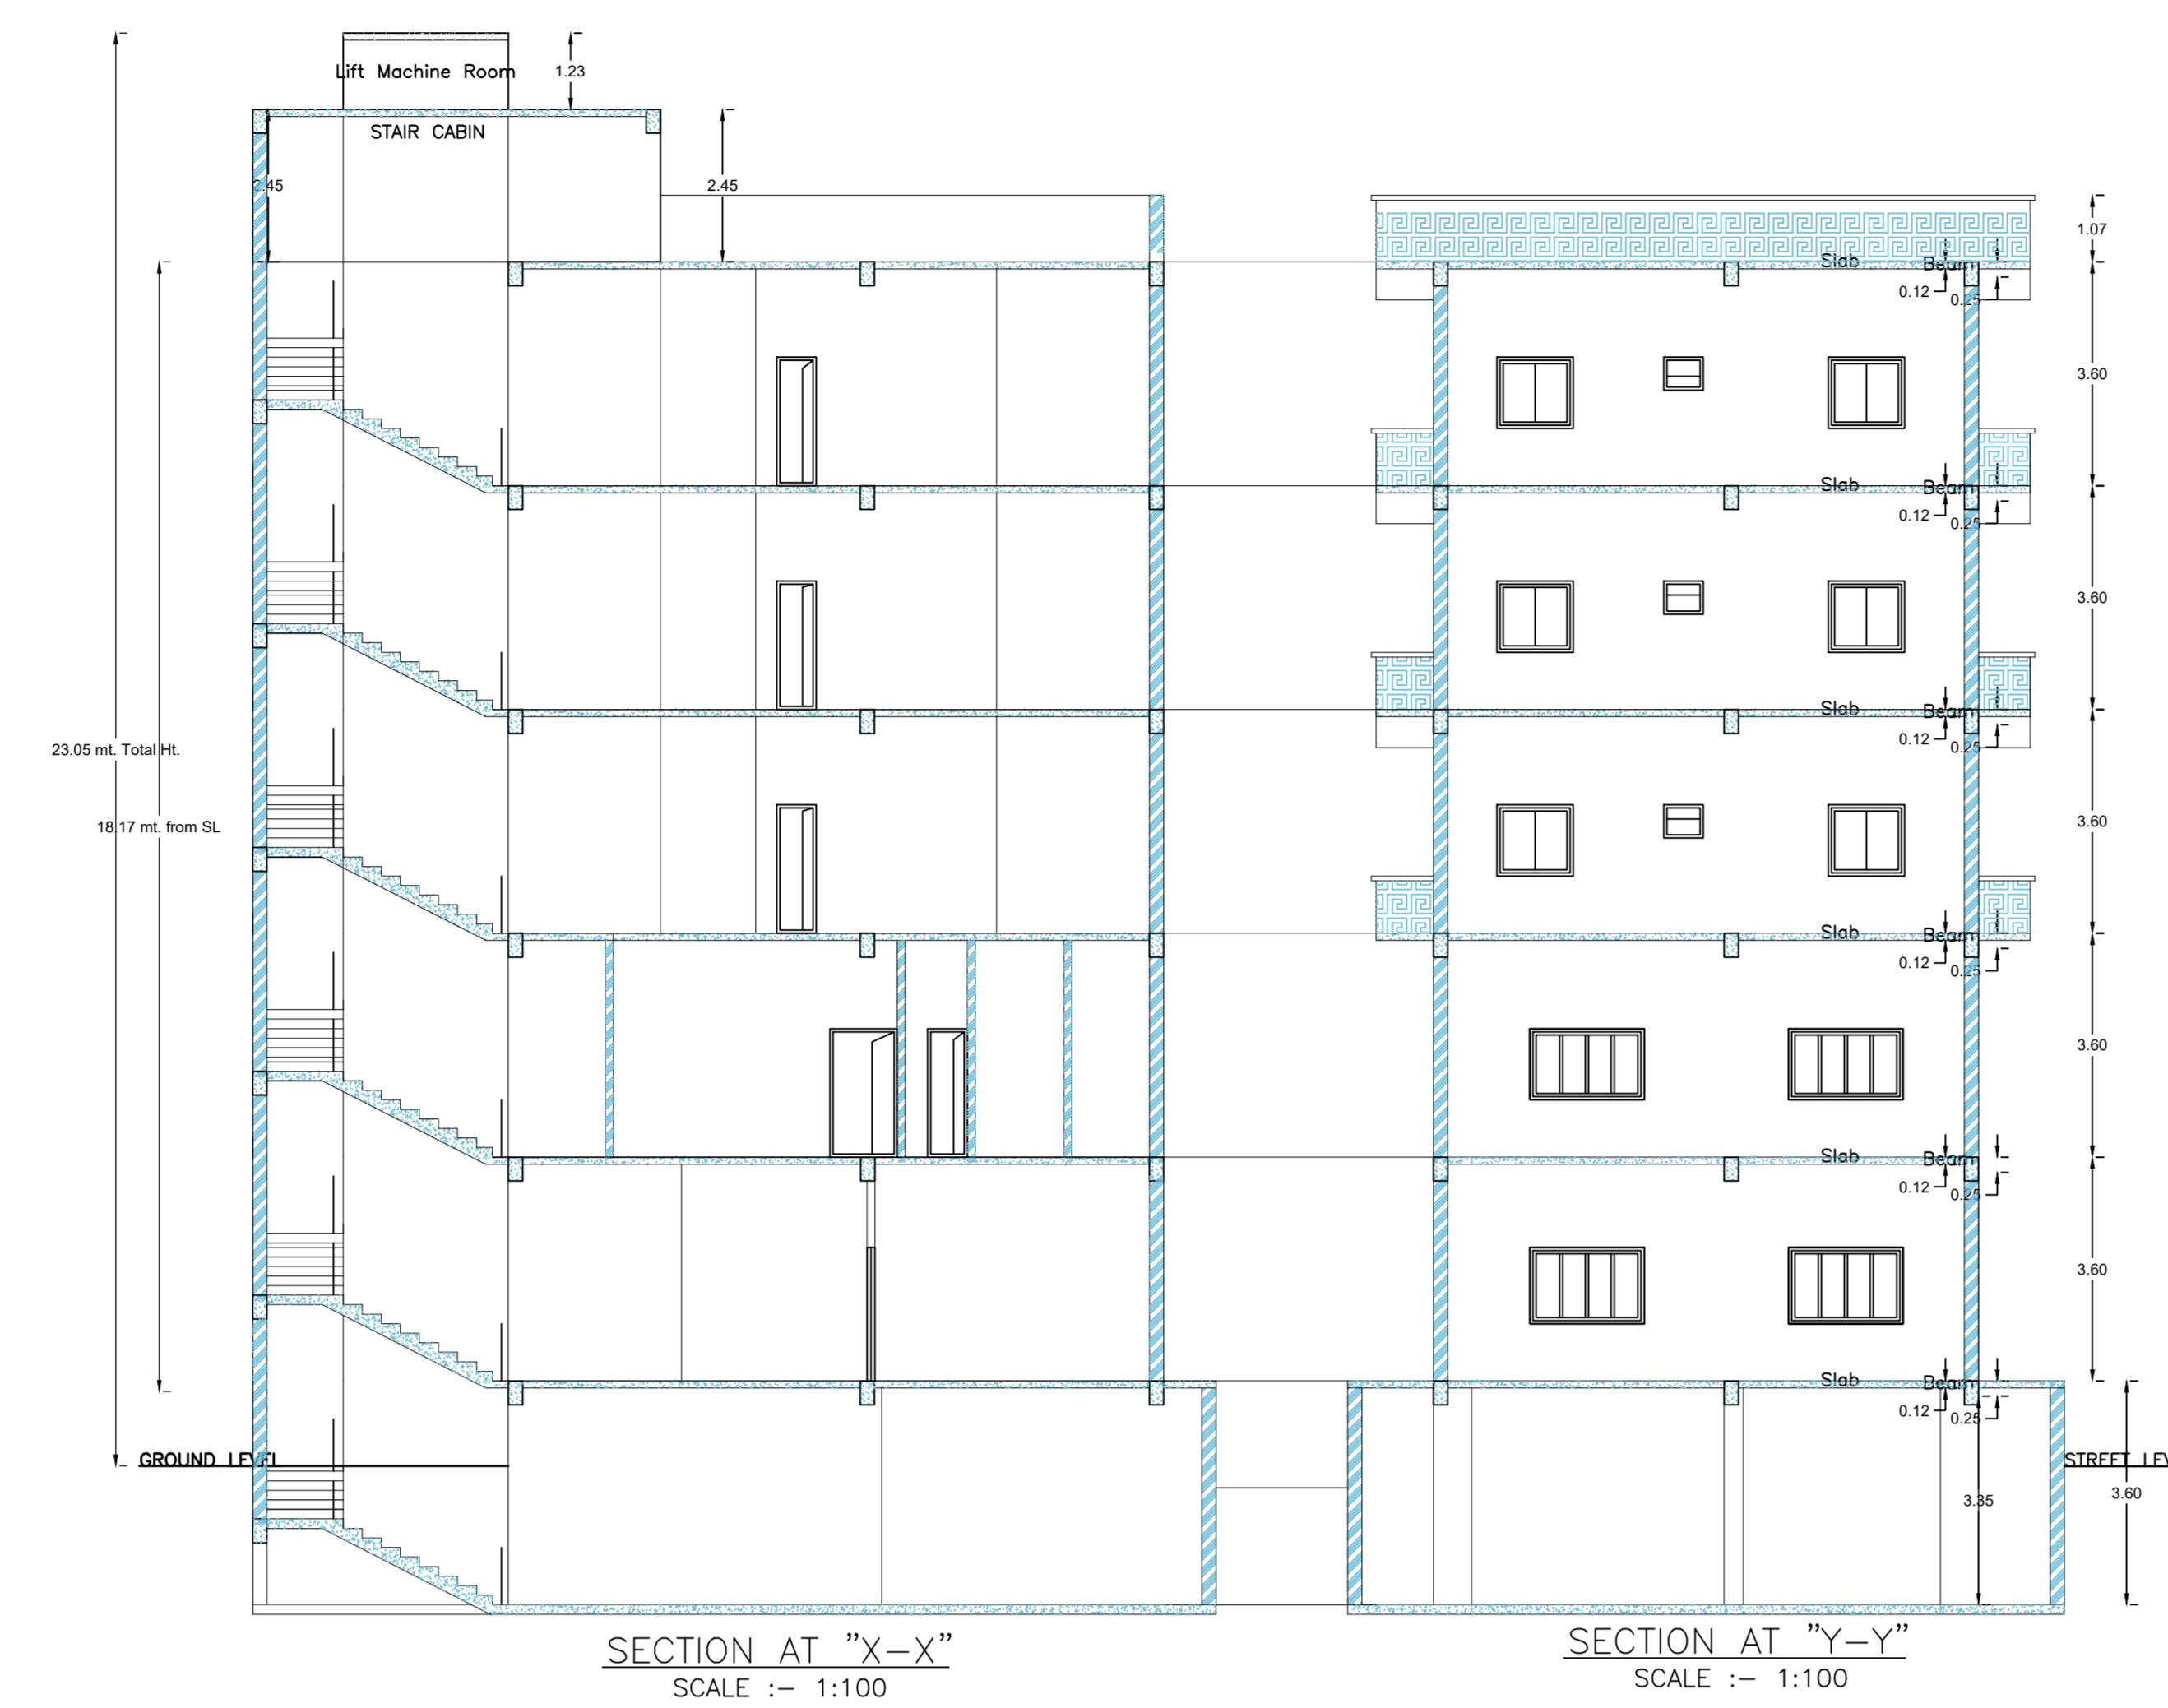

FRONT ELEVATION SCALE :- 1:100

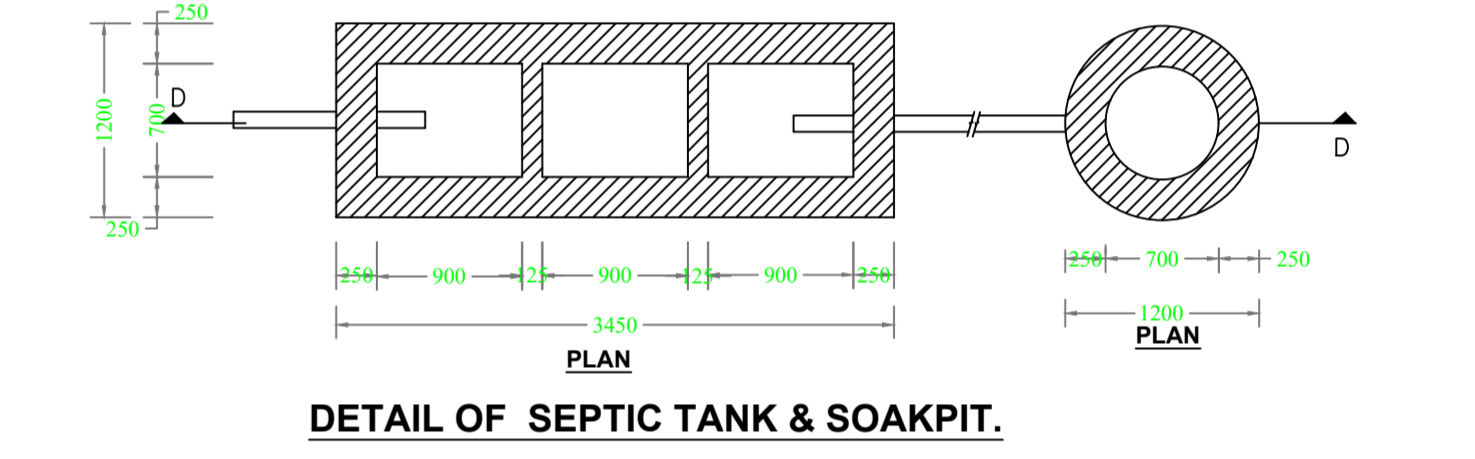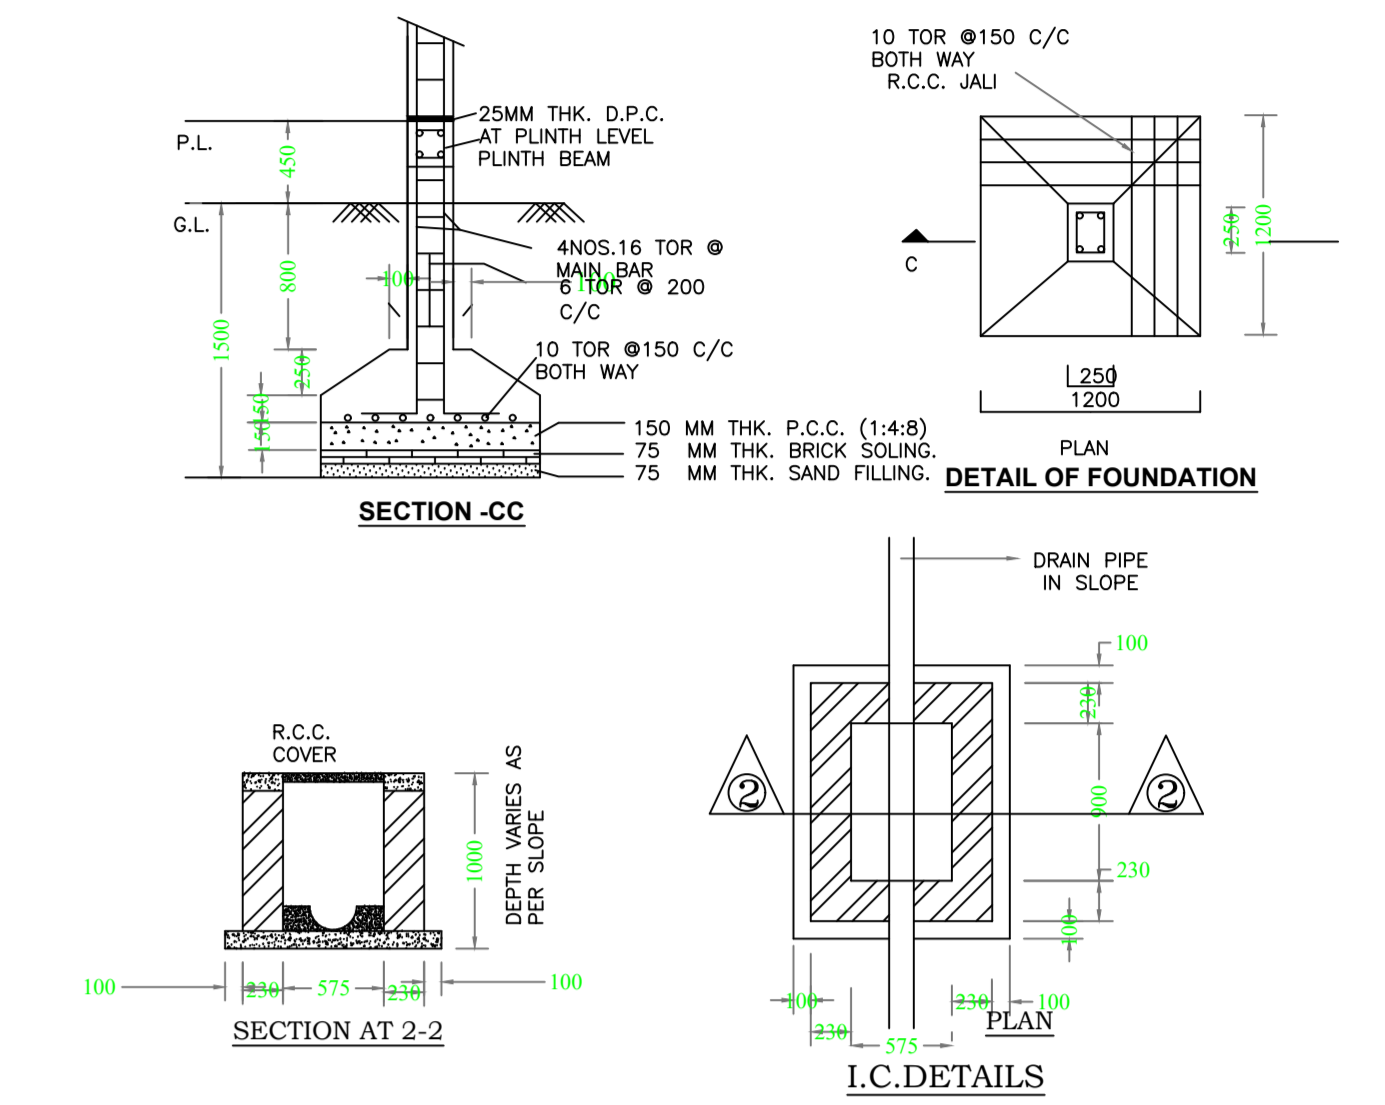

DETAIL OF SEPTIC TANK & SOAKPIT.

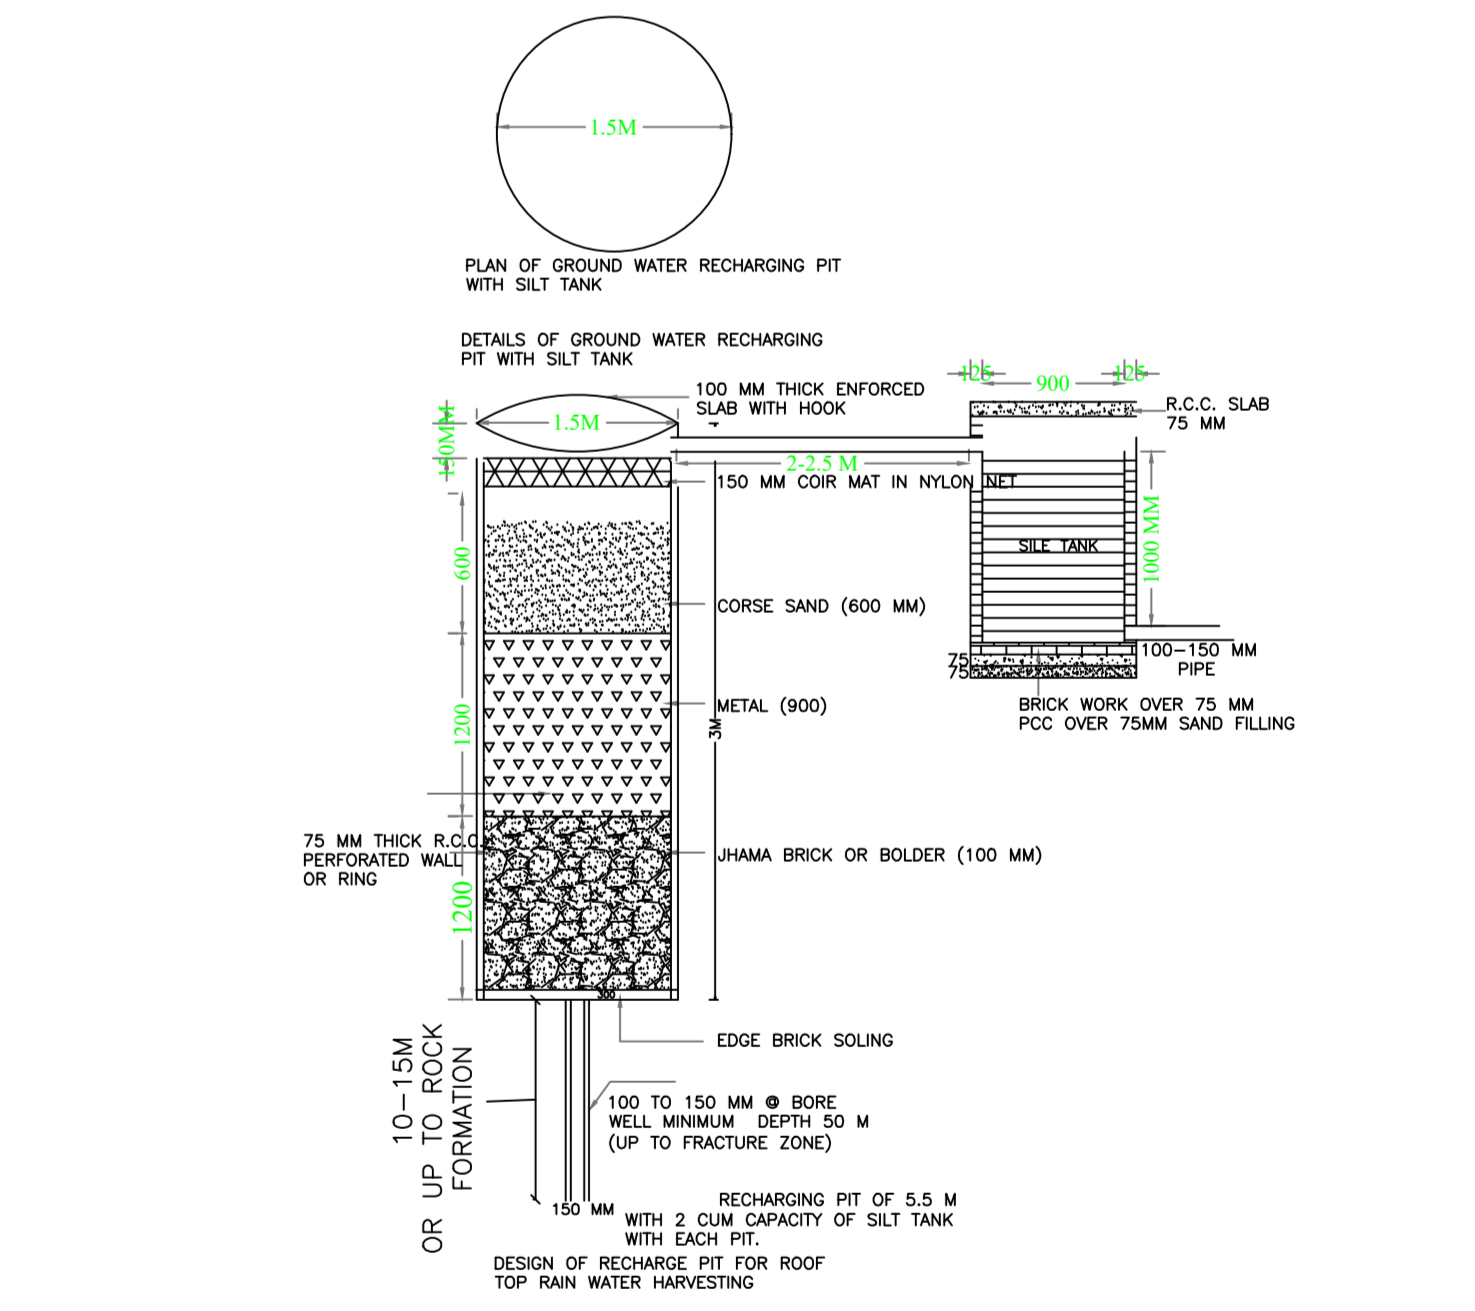

SIDE ELEVATION SCALE :- 1:100

Building 'A' (BLOCK A)

Floor Name	Overall Area (Sq.M)	Net Area (Sq.M)	Net Area (Sq.M)	Deductions (Area in Sq.M)	Planned P.S.A Area (Sq.M)	Add Area (Sq.M)	Total P.S.A Area (Sq.M)	Total Commercial Area (Sq.M)	Total Area (Sq.M)
Summary	908.72	0.00	538.72	0.76	0.00	101.46	0.00	101.46	101.46
Ground Floor	791.16	0.00	791.16	0.00	0.00	0.00	791.16	0.00	791.16
First Floor	791.16	0.00	791.16	0.76	0.00	101.46	0.00	101.46	791.16
Second Floor	884.30	12.27	896.57	0.76	34.22	81.07	0.00	711.38	711.38
Third Floor	884.30	12.27	896.57	0.76	34.22	81.07	0.00	711.38	711.38
Total	3133.04	24.54	3157.58	1.52	102.94	202.53	0.00	202.53	3157.58

SCHEDULE OF DOOR

BUILDING NAME	NAME	LENGTH	HEIGHT	NO. OF
A.BLOCK.A	D1	0.76	2.13	03
A.BLOCK.A	D2	0.76	2.13	06
A.BLOCK.A	D3	1.27	2.13	03
A.BLOCK.A	D4	1.27	2.13	03
A.BLOCK.A	Sliding Door	3.00	2.13	01

SCHEDULE OF WINDOW/VENTILATION

BUILDING NAME	NAME	LENGTH	HEIGHT	NO. OF
A.BLOCK.A	V1	0.66	2.13	03
A.BLOCK.A	V2	1.26	2.13	01
A.BLOCK.A	V3	0.76	2.13	03
A.BLOCK.A	V4	1.26	2.13	03
A.BLOCK.A	V5	1.26	2.13	03
A.BLOCK.A	V6	1.26	2.13	03
A.BLOCK.A	V7	1.26	2.13	03
A.BLOCK.A	V8	1.26	2.13	03
A.BLOCK.A	V9	1.26	2.13	03
A.BLOCK.A	V10	1.26	2.13	03

Slabity Calculations Table

FLOOR	SLAB	AREA	TOTAL AREA
GROUND FLOOR	1.00 x 1.00 x 1.00	0.14	200.00
FIRST FLOOR	1.00 x 1.00 x 1.00	0.14	200.00
SECOND FLOOR	1.00 x 1.00 x 1.00	0.14	200.00
THIRD FLOOR	1.00 x 1.00 x 1.00	0.14	200.00
TOTAL		0.56	800.00

Useful Area Table for Building 'A' (BLOCK A)

FLOOR	Name	Useful Area	Useful Area	No. of Rooms	No. of Elements
GROUND FLOOR	HALL	277.00	277.00	1	1
GROUND FLOOR	RECEPTION	420.00	420.00	1	1
GROUND FLOOR	SHOP	38.30	38.30	1	1
FIRST FLOOR	CATERING	200.00	200.00	3	3
FIRST FLOOR	CATERING	200.00	200.00	1	1
FIRST FLOOR	KITCHEN	212.07	212.07	6	6
THIRD FLOOR	HOTEL ROOM	843.07	1744.07	64	3
THIRD FLOOR	RESTAURANT	360.51	360.51	24	3

