

**SITE PLAN**

SCHEDULE OF DOORS & WINDOWS

TYPE	SIZE		SILL. HT.	LINTEL HEIGHT	REMARKS		
	HEIGHT	WIDTH			B.FL.	G.FL.	2.FL.
D1	2.1 M	0.91 M	00	2.1 M	0	6	0
D2	2.1 M	0.76 M	00	2.1 M	0	1	0
D	2.1 M	1.04 M	00	2.1 M	0	1	0
W1	2.1 M	1.52 M	0.91 M	2.1 M	0	0	0
W2	2.1 M	0.91 M	0.91 M	2.1 M	0	0	0
V1	2.1 M	1.22 M	1.52 M	2.1 M	0	0	0

**GENERAL SPECIFICATIONS**

EXCAVATION: DEPTH FOOTINGS DEPENDING UPON THE NATURE OF SOIL (MIN. DEPTH 1.80 MT.)  
 PLAIN CONCRETE: USE PLAIN CEMENT CONCRETE: 1:3:6, 1:2:4 AS REQUIRED AT ANY LOCATIONS MENTIONED IN THE DRAWING.  
 SUPER STRUCTURE: R.C.C 1:1.5:3 FOR FOOTINGS, COLUMNS AND BEAMS AS MENTIONED IN THE DRAWING IN FOUNDATION & PLINTH.  
 R.C.C: R.C.C COLUMN, LINTEL, CHAJJA, BEAM, ROOF ETC AS MENTIONED IN THE DRAWING OR USE 1:1:2:3 CONCRETE FOR ALL STRUCTURES.  
 BRICK WORK: 230MM THICK WALL IN PROP. 1:6:CM & 115MM THIN WALL IN PROP. 1:4:CM  
 FLOORING: MARBLE OR KOFA STONE FLOORING IN ALL SHOPS.  
 CERAMIC GLAZED TILES IN BATHROOM UP TO 2 M HEIGHT & 0.70 M HEIGHT IN KITCHEN COOKING SLAB.  
 PLASTERING: 12 MM THK. PLASTER IN PROP. 1:6 TO OUTER & INNER SURFACE ON WALL.  
 12 MM THK. PLASTER IN PROP. 1:4 IN CEILING & ON CONCRETE SURFACE L<sub>4</sub> COLUMNS, BEAMS etc.  
 PAINTING: SNOW/EM IN OUTER WALL.  
 15% BOND WARE BRANDED SANITARY WARE.  
 PVC PIPE FOR WATER SUPPLY.  
 PVC PIPE FOR DISPOSAL.  
 110MM Ø P.V.C PIPE FOR RAIN WATER.  
 DOORS & WINDOWS: AS PER THE G.O.S. SCHEDULE.  
 CONCEALED WIRING AS PER IS.

**BOUNDRY:-**

NORTH - .....  
 SOUTH - .....  
 EAST - .....  
 WEST - .....

**AREA CALCULATION:- (B+G+7)**

PROPOSED PLOT AREA : 223.45 Decimal






- 1.) Sheyn International School (Mrs. Urmila Singh)
- 2.) HOLDING NO. - 008000538000M0.
- 3.) KHATA NO. - 314 & 02
- 4.) WORD NO. - 09
- 5.) PLOT NO. - 1063 & 1062
- 6.) THANA NO. - 16412
- 7.) MOUZA - Pardih.
- 8.) HALKA NO - 1.
- 9.) PS - Mango,

ACHIVED F.A.R = .....

DATE	REVISION	REVISION NO	REMARKS/SIGNATURE
	PLAN SECTION	REV-0 REV-1	

APPLCANT'S SIGN.

ARCHITECT SIGN.

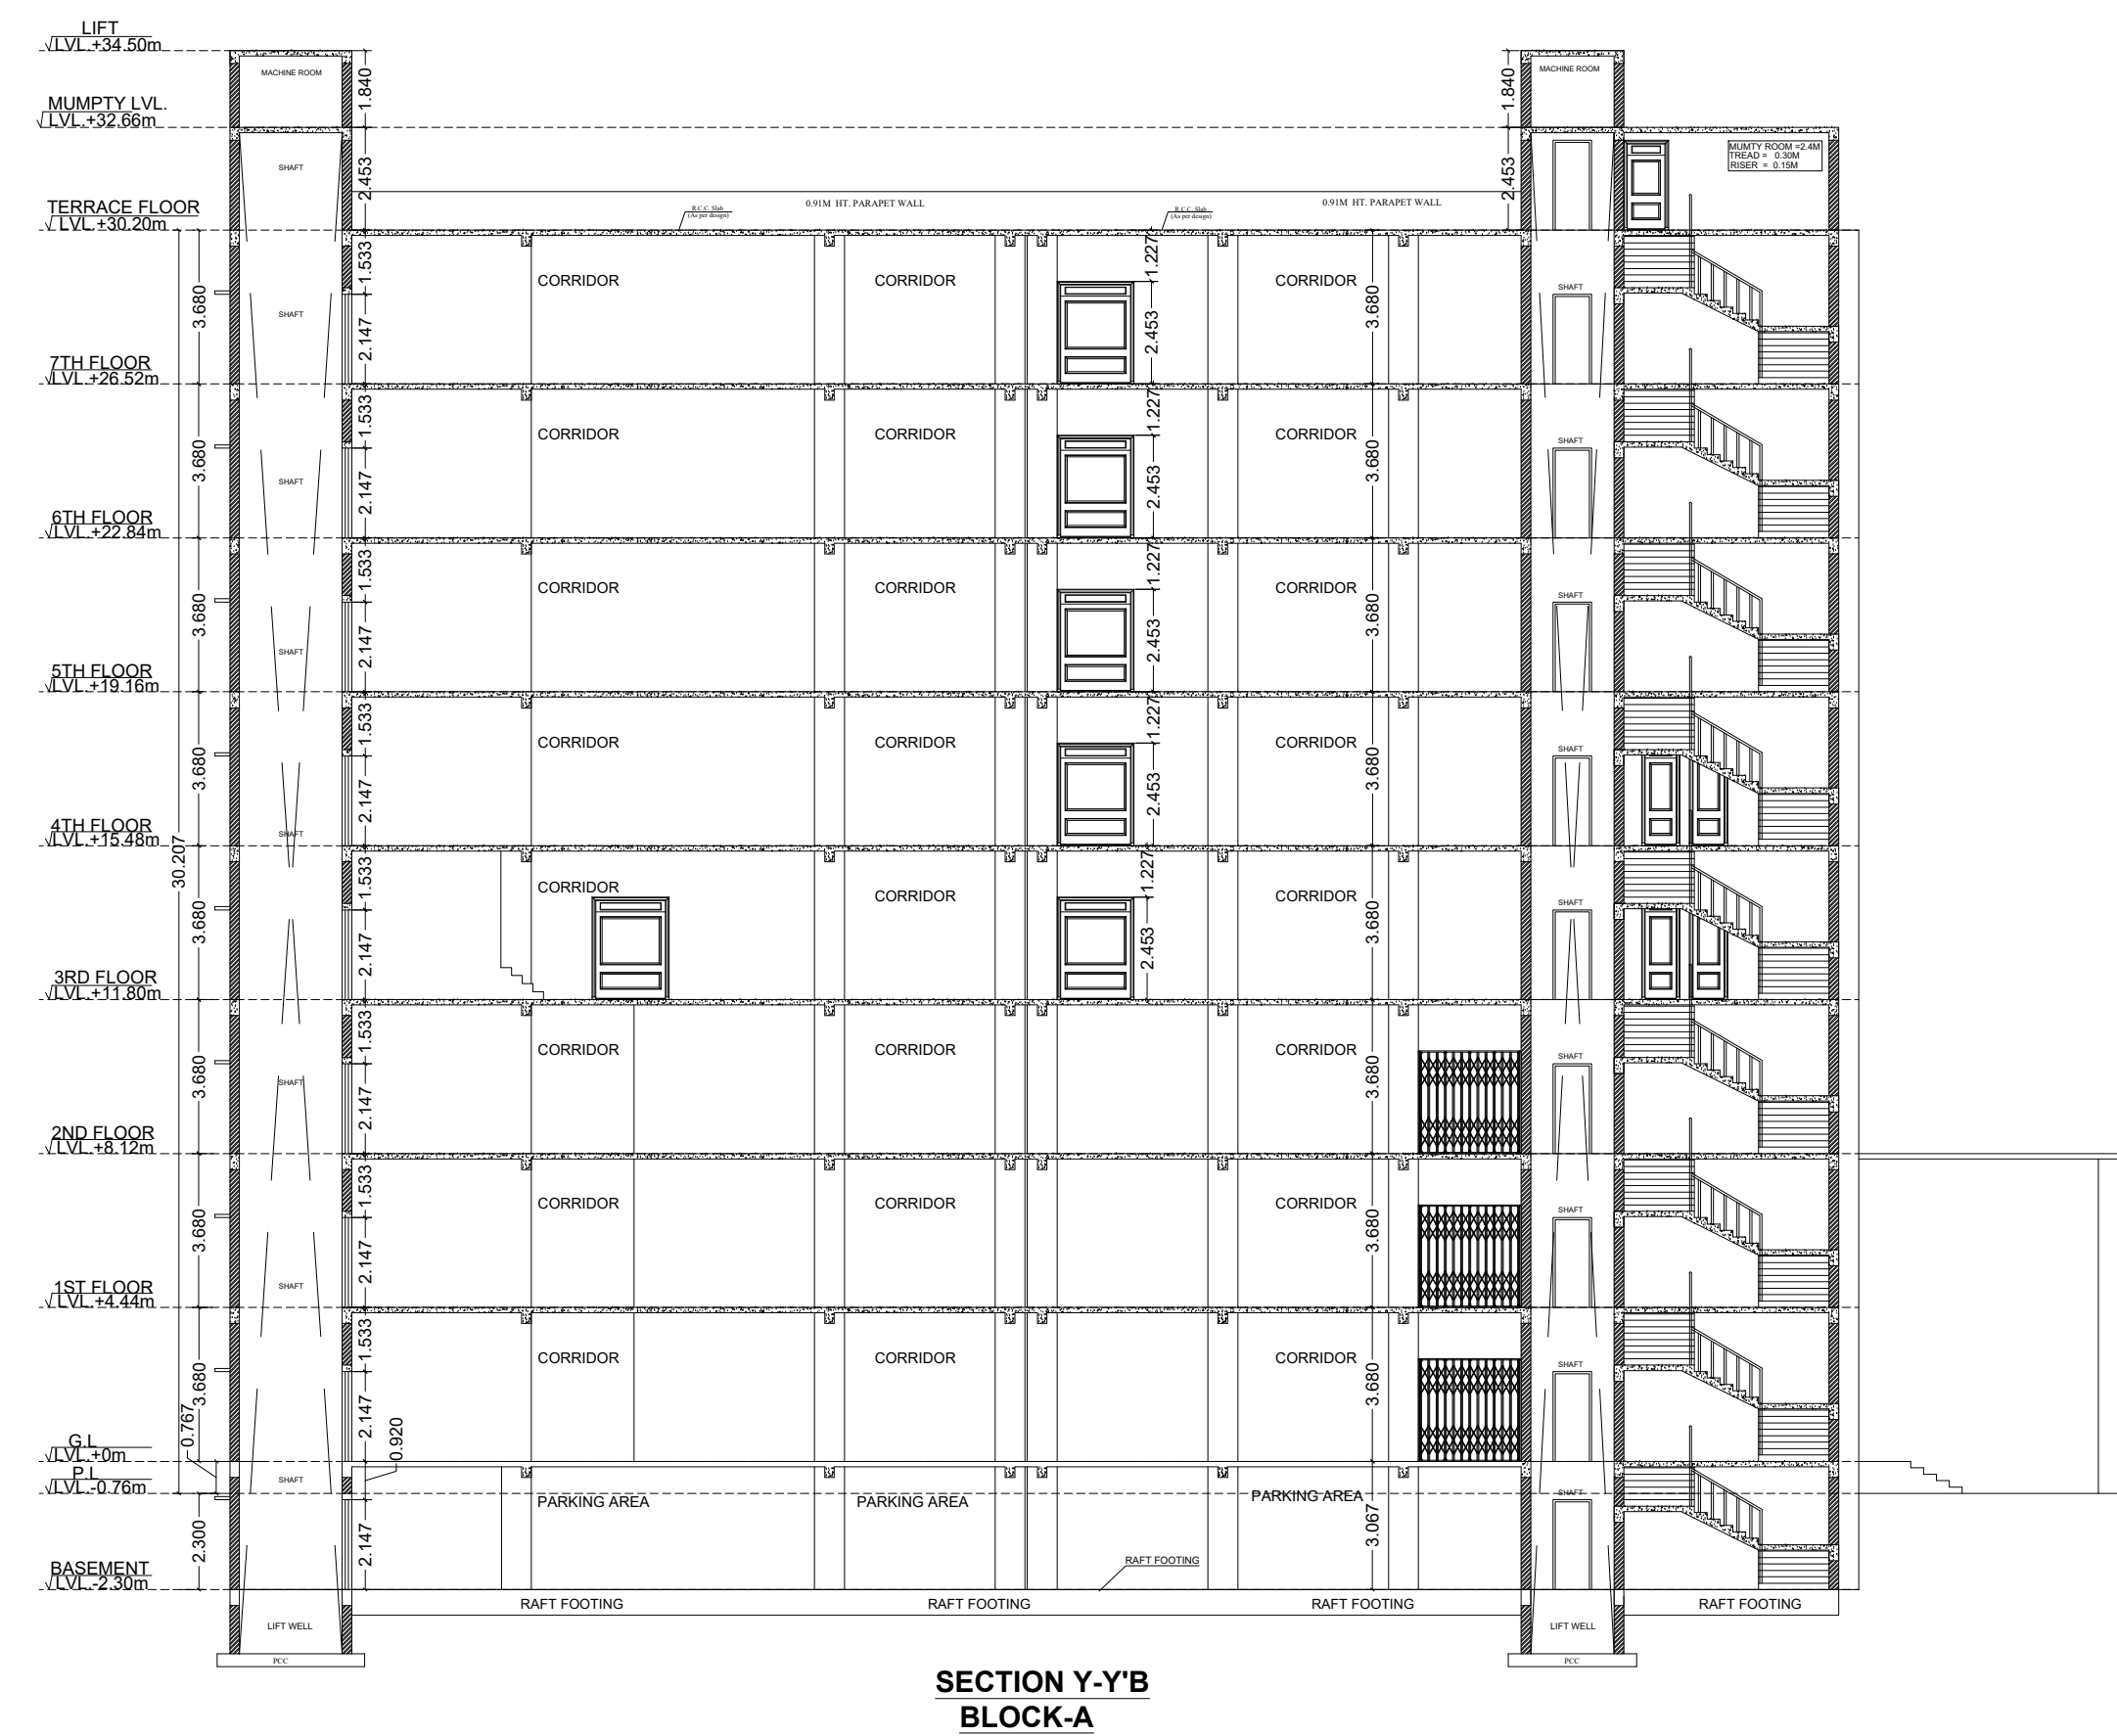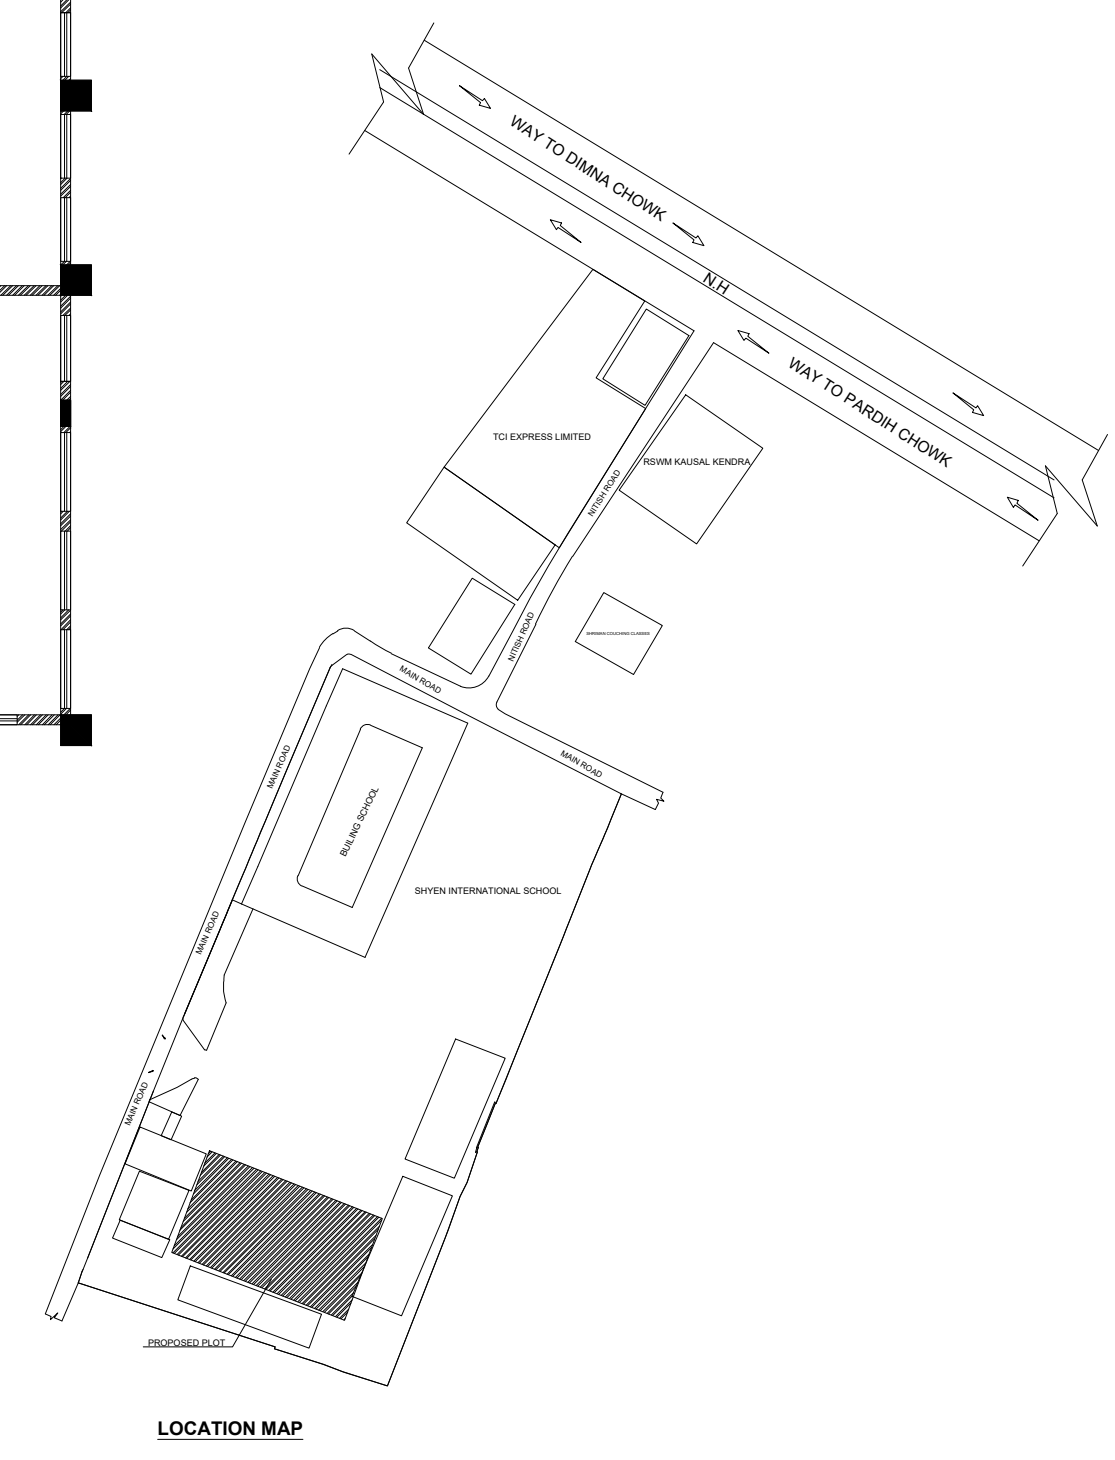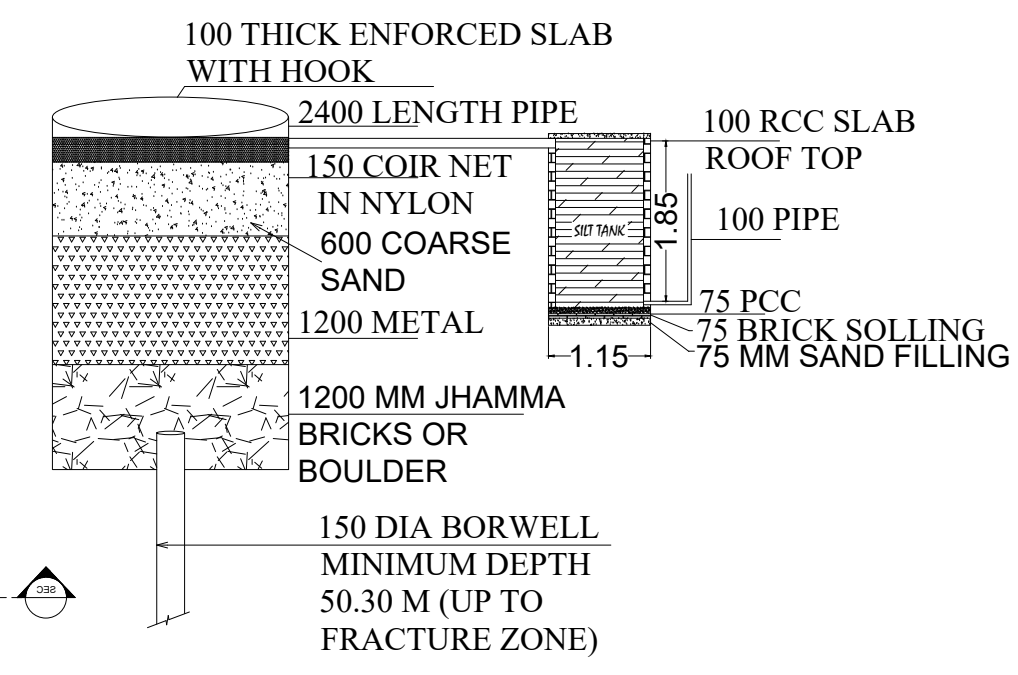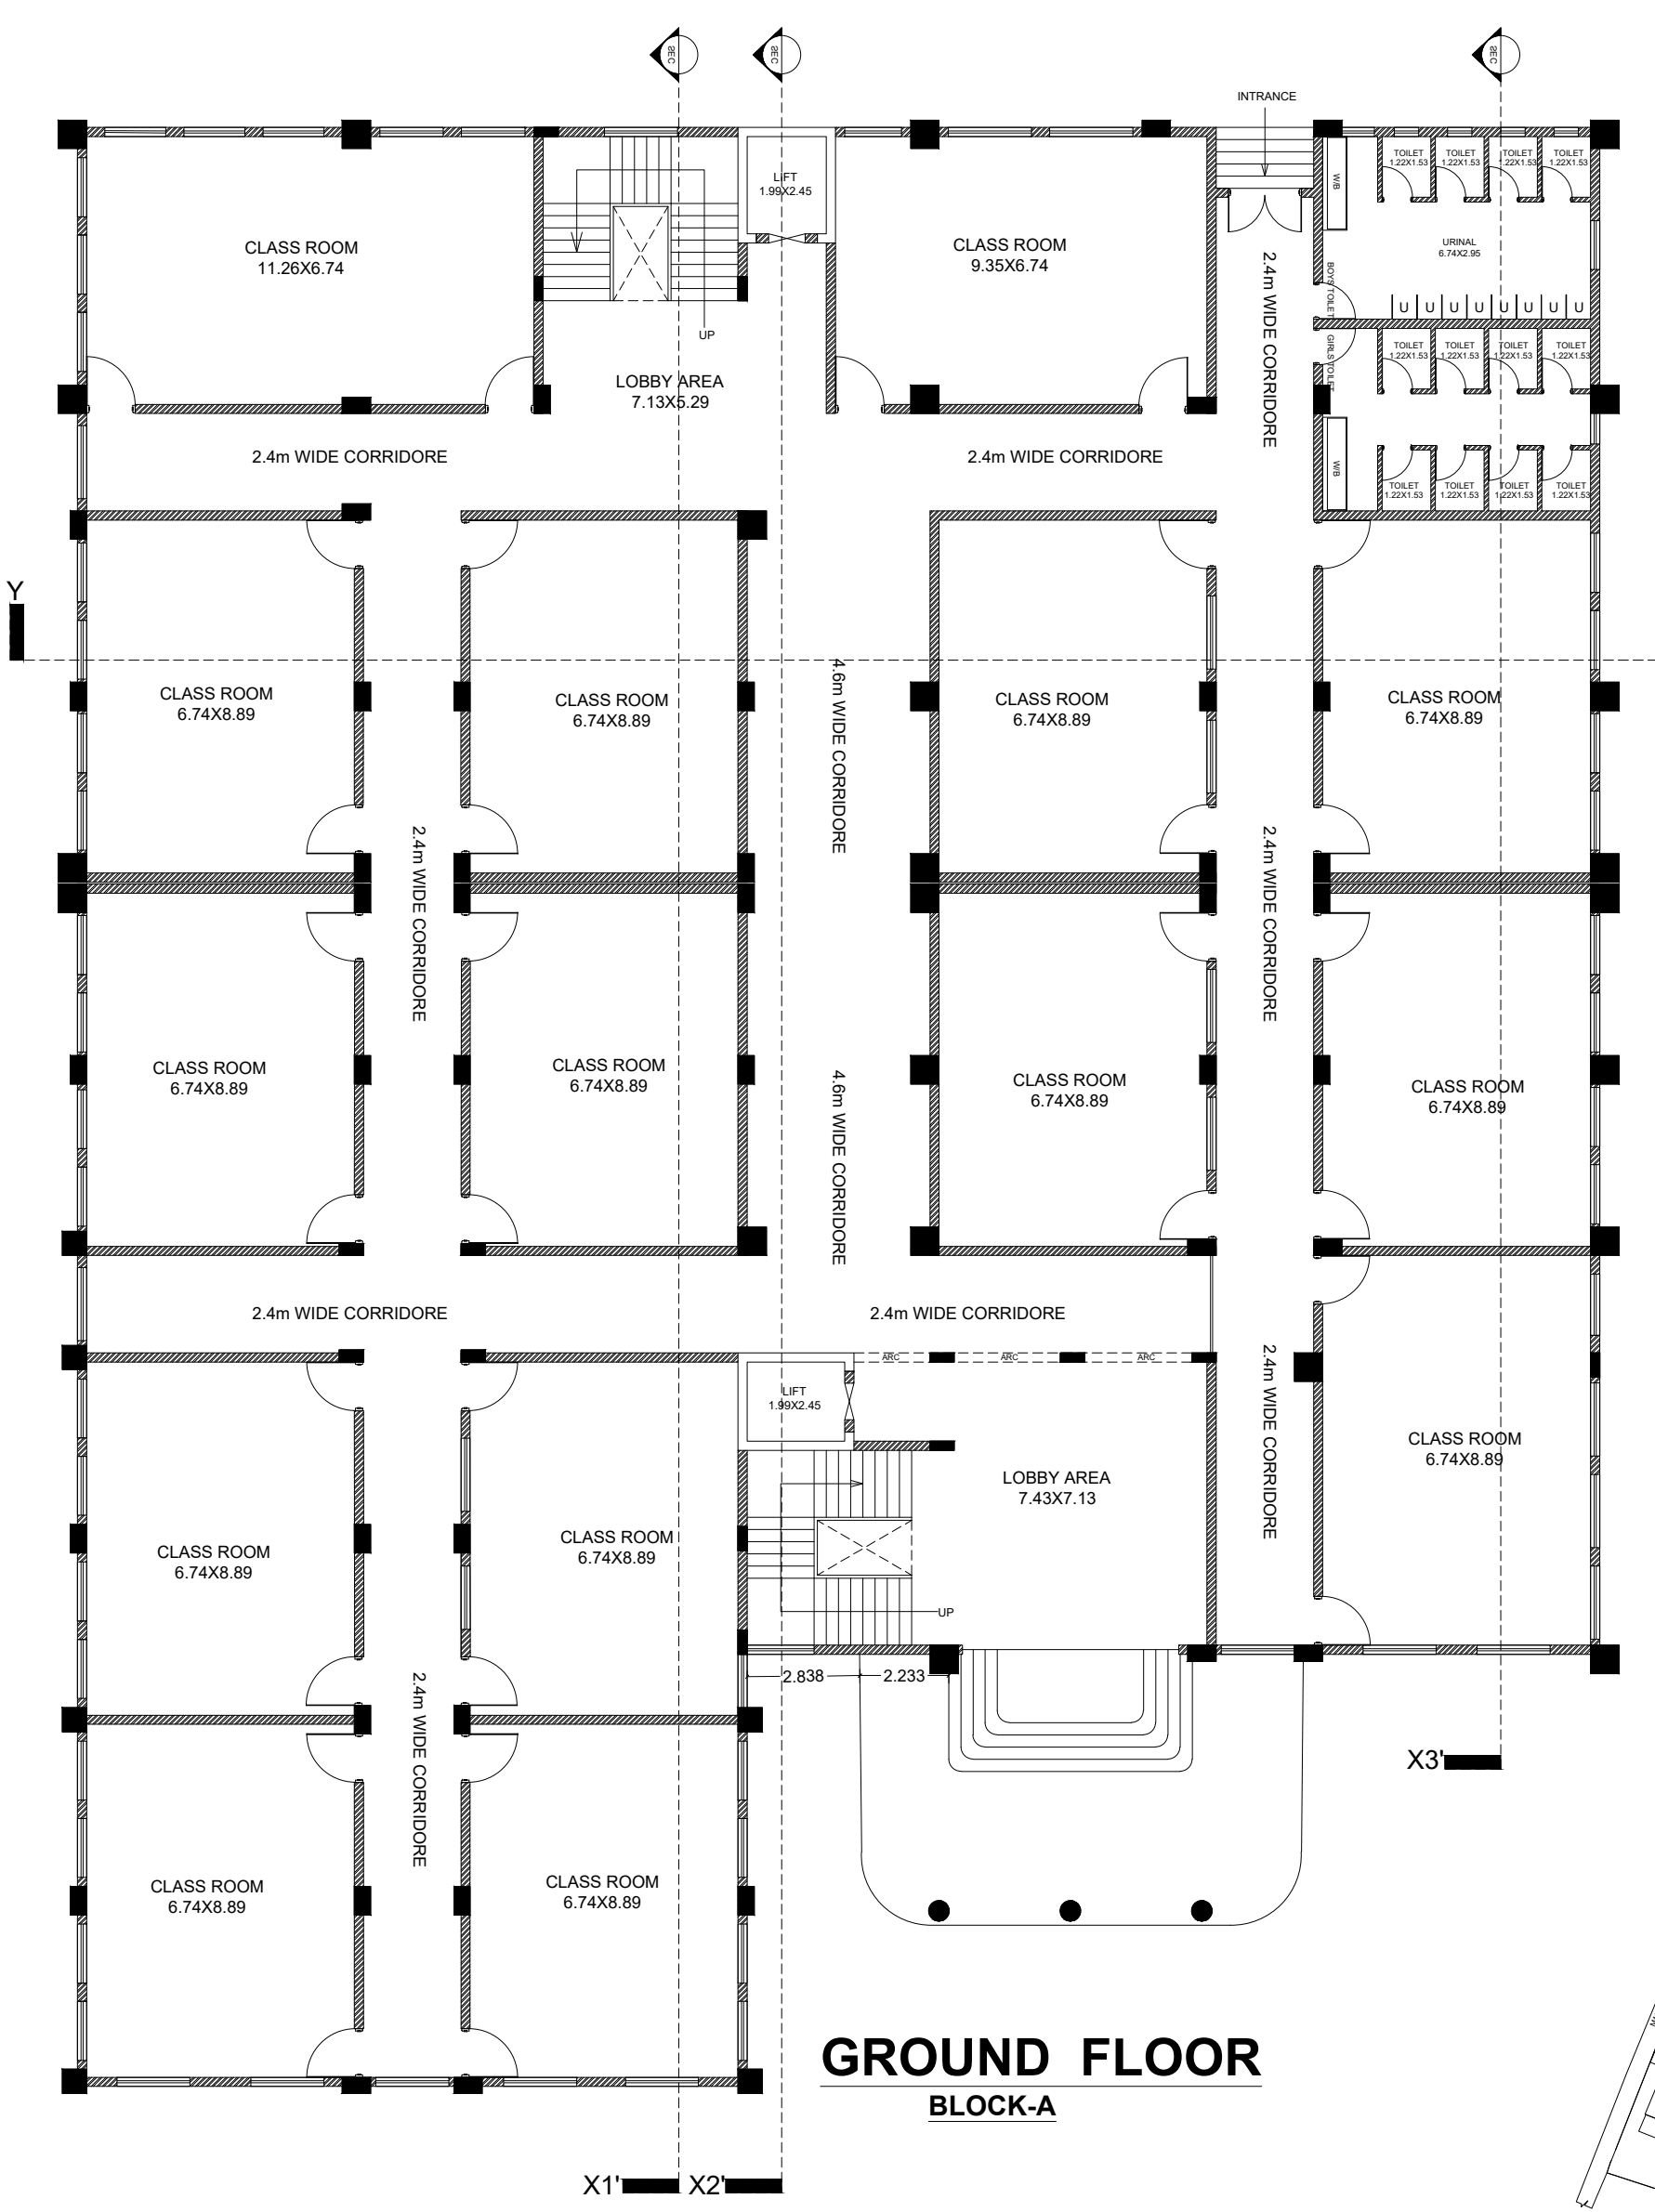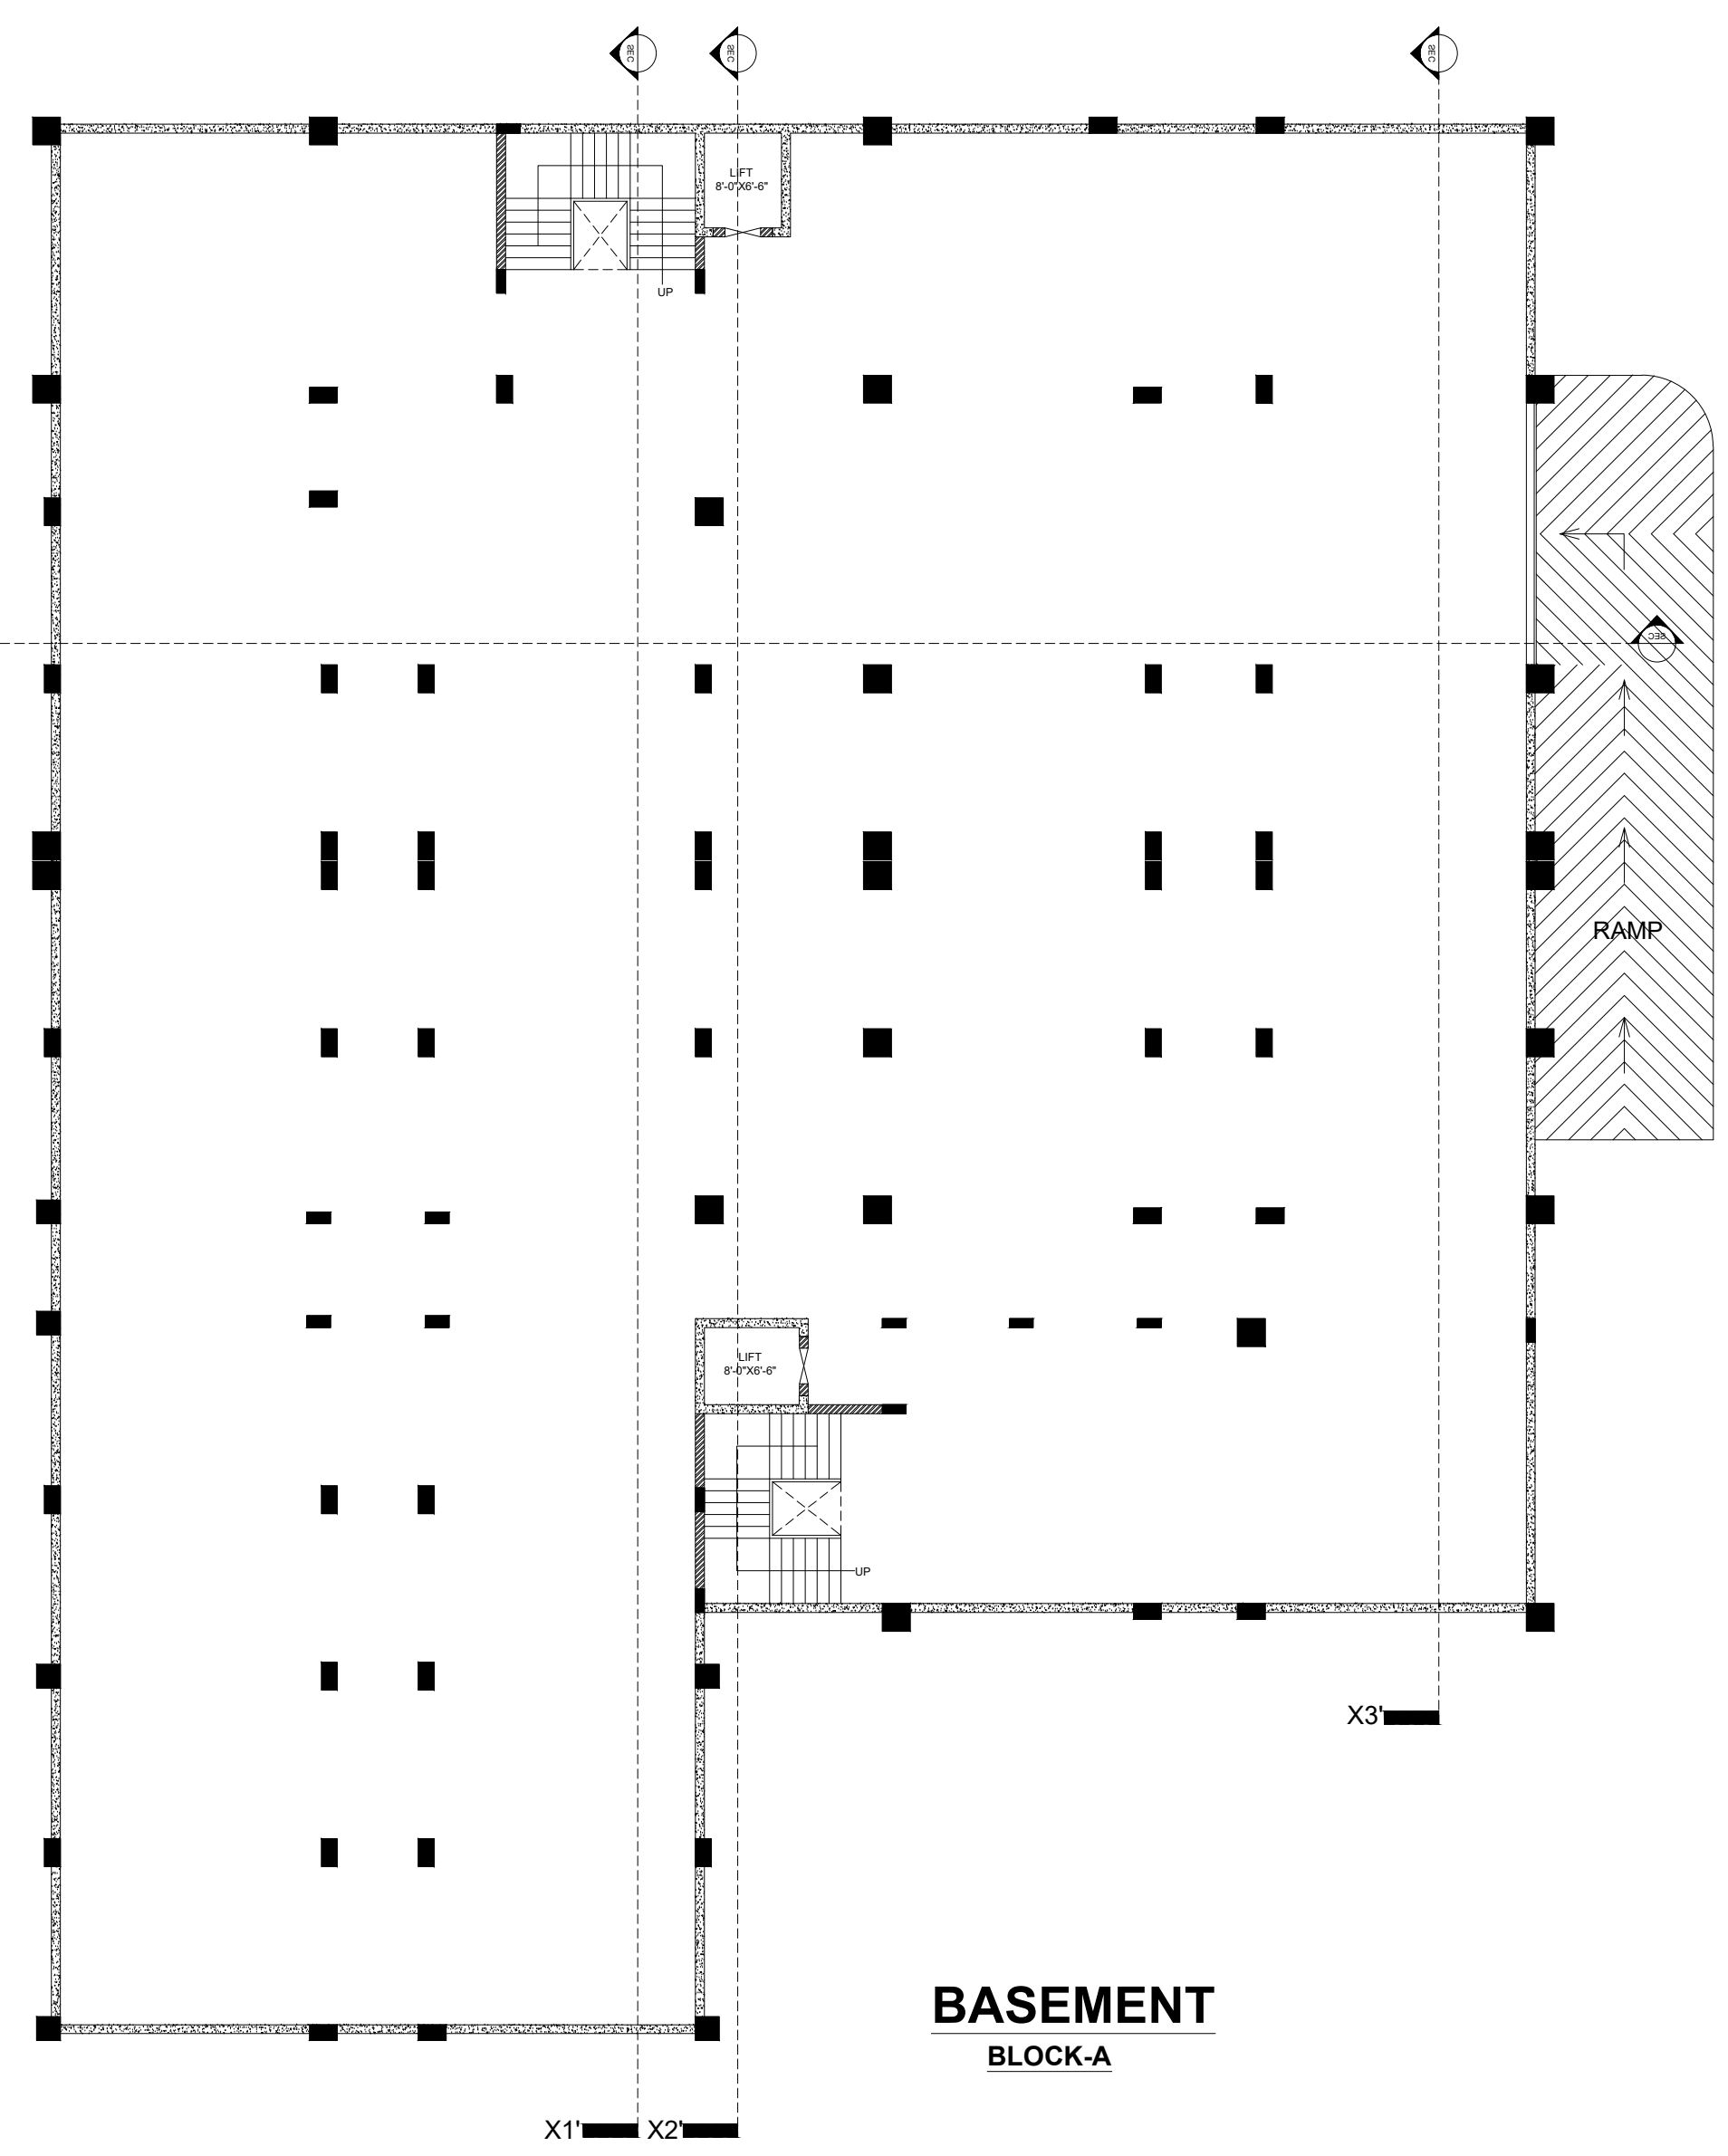



SCHEDULE OF DOORS & WINDOWS

TYPE	SIZE		SILL. HT.	LINTEL HEIGHT	REMARKS		
	HEIGHT	WIDTH			B.FL.	G.FL.	2.FL.
D1	2.1 M	0.91 M	00	2.1 M	0	6	0
D2	2.1 M	0.76 M	00	2.1 M	0	1	0
D	2.1 M	1.04 M	00	2.1 M	0	1	0
W1	2.1 M	1.52 M	0.91 M	2.1 M	0	0	0
W2	2.1 M	0.91 M	0.91 M	2.1 M	0	0	0
V1	2.1 M	1.22 M	1.52 M	2.1 M	0	0	0

**GENERAL SPECIFICATIONS**

EXCAVATION - DEPTH FOOTINGS DEPENDING UPON THE NATURE OF SOIL (MIN. DEPTH 1.80 MT.)  
 PLAIN CONCRETE - USE PLAIN CEMENT CONCRETE 1:3:6, 1:2:4 AS REQUIRED AT ANY LOCATIONS MENTIONED IN THE DRAWING.  
 SUPER STRUCTURE - R.C.C 1:1.5:3 FOR FOOTINGS, COLUMNS AND BEAMS AS MENTIONED IN THE DRAWING IN FOUNDATION & PLINTH  
 R.C.C COLUMNS, LINTEL, CHAJA, BEAM, ROOF ETC AS MENTIONED IN THE DRAWING  
 OR USE 1:1:1.2 - 3 CONCRETE FOR ALL STRUCTURES.  
 BRICK WORK - 230MM THK. WALL IN PROP. 1:6 C.M. & 115MM THK. WALL IN PROP. 1:4 C.M.  
 FLOORING - MARBLE OR KOTA STONE FLOORING IN ALL SHOPS.  
 CERAMIC GLAZED TILES IN BATHROOM UP TO 2 M HEIGHT & 0.70 M HEIGHT IN KITCHEN COOKING SLAB.  
 PLASTERING - 12 MM THK. PLASTER IN PROP. 1:6 TO OUTER & INNER SURFACE ON WALL  
 12 MM THK. PLASTER IN PROP. 1:4 IN CEILING & ON CONCRETE SURFACE. 1:6 COLUMNS, BEAMS etc.  
 PAINTING - SMOOTHEN IN OUTER WALL.  
 150 LITRE WARE BRANDED SANITARY WARE  
 PVC PIPE FOR WATER SUPPLY.  
 PVC PIPE FOR DISPOSAL  
 110MM Ø P.V.C PIPE FOR RAIN WATER.  
 DOORS & WINDOWS - AS PER THE GIVEN SCHEDULE.  
 CONCEALED WIRING AS PER IS.

**BOUNDRY:-**

- NORTH - .....
- SOUTH - .....
- EAST - .....
- WEST - .....

**AREA CALCULATION:- (B+G+7)**

PROPOSED PLOT AREA = 223.45 Decimal





- 1.) Sheyn International School (Mrs. Urmila Singh)
- 2.) HOLDING NO. - 0080000538000M0.
- 3.) KHATA NO. - 314 & 02
- 4.) WORD NO. - 09
- 5.) PLOT NO. - 1063 & 1062
- 6.) THANA NO. - 16412
- 7.) MOUZA - Pardih.
- 8.) HALKA NO - 1.
- 9.) PS - Mango,

ACHIVED F.A.R = .....

DATE	REVISION	REVISION NO	REMARKS/SIGNATURE
	PLAN SECTION	REV-0 REV-1	

**APPLICANT'S SIGN.**

**ARCHITECT SIGN.**

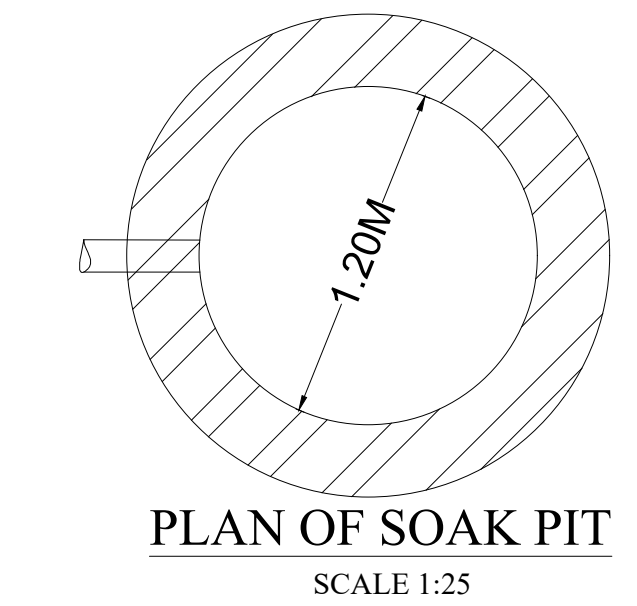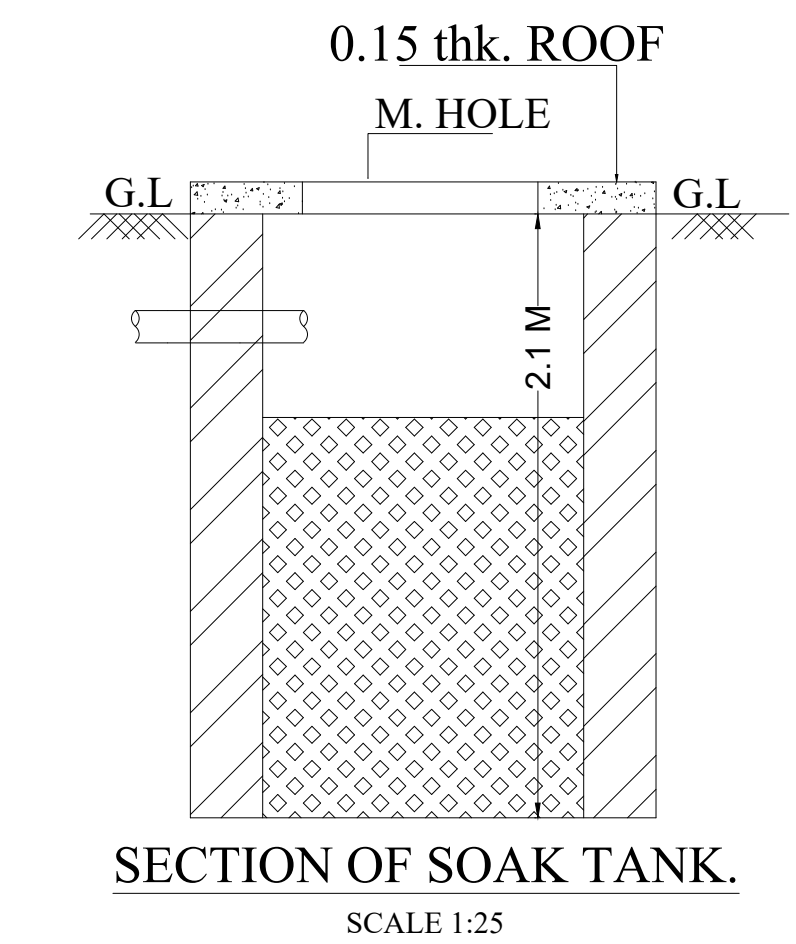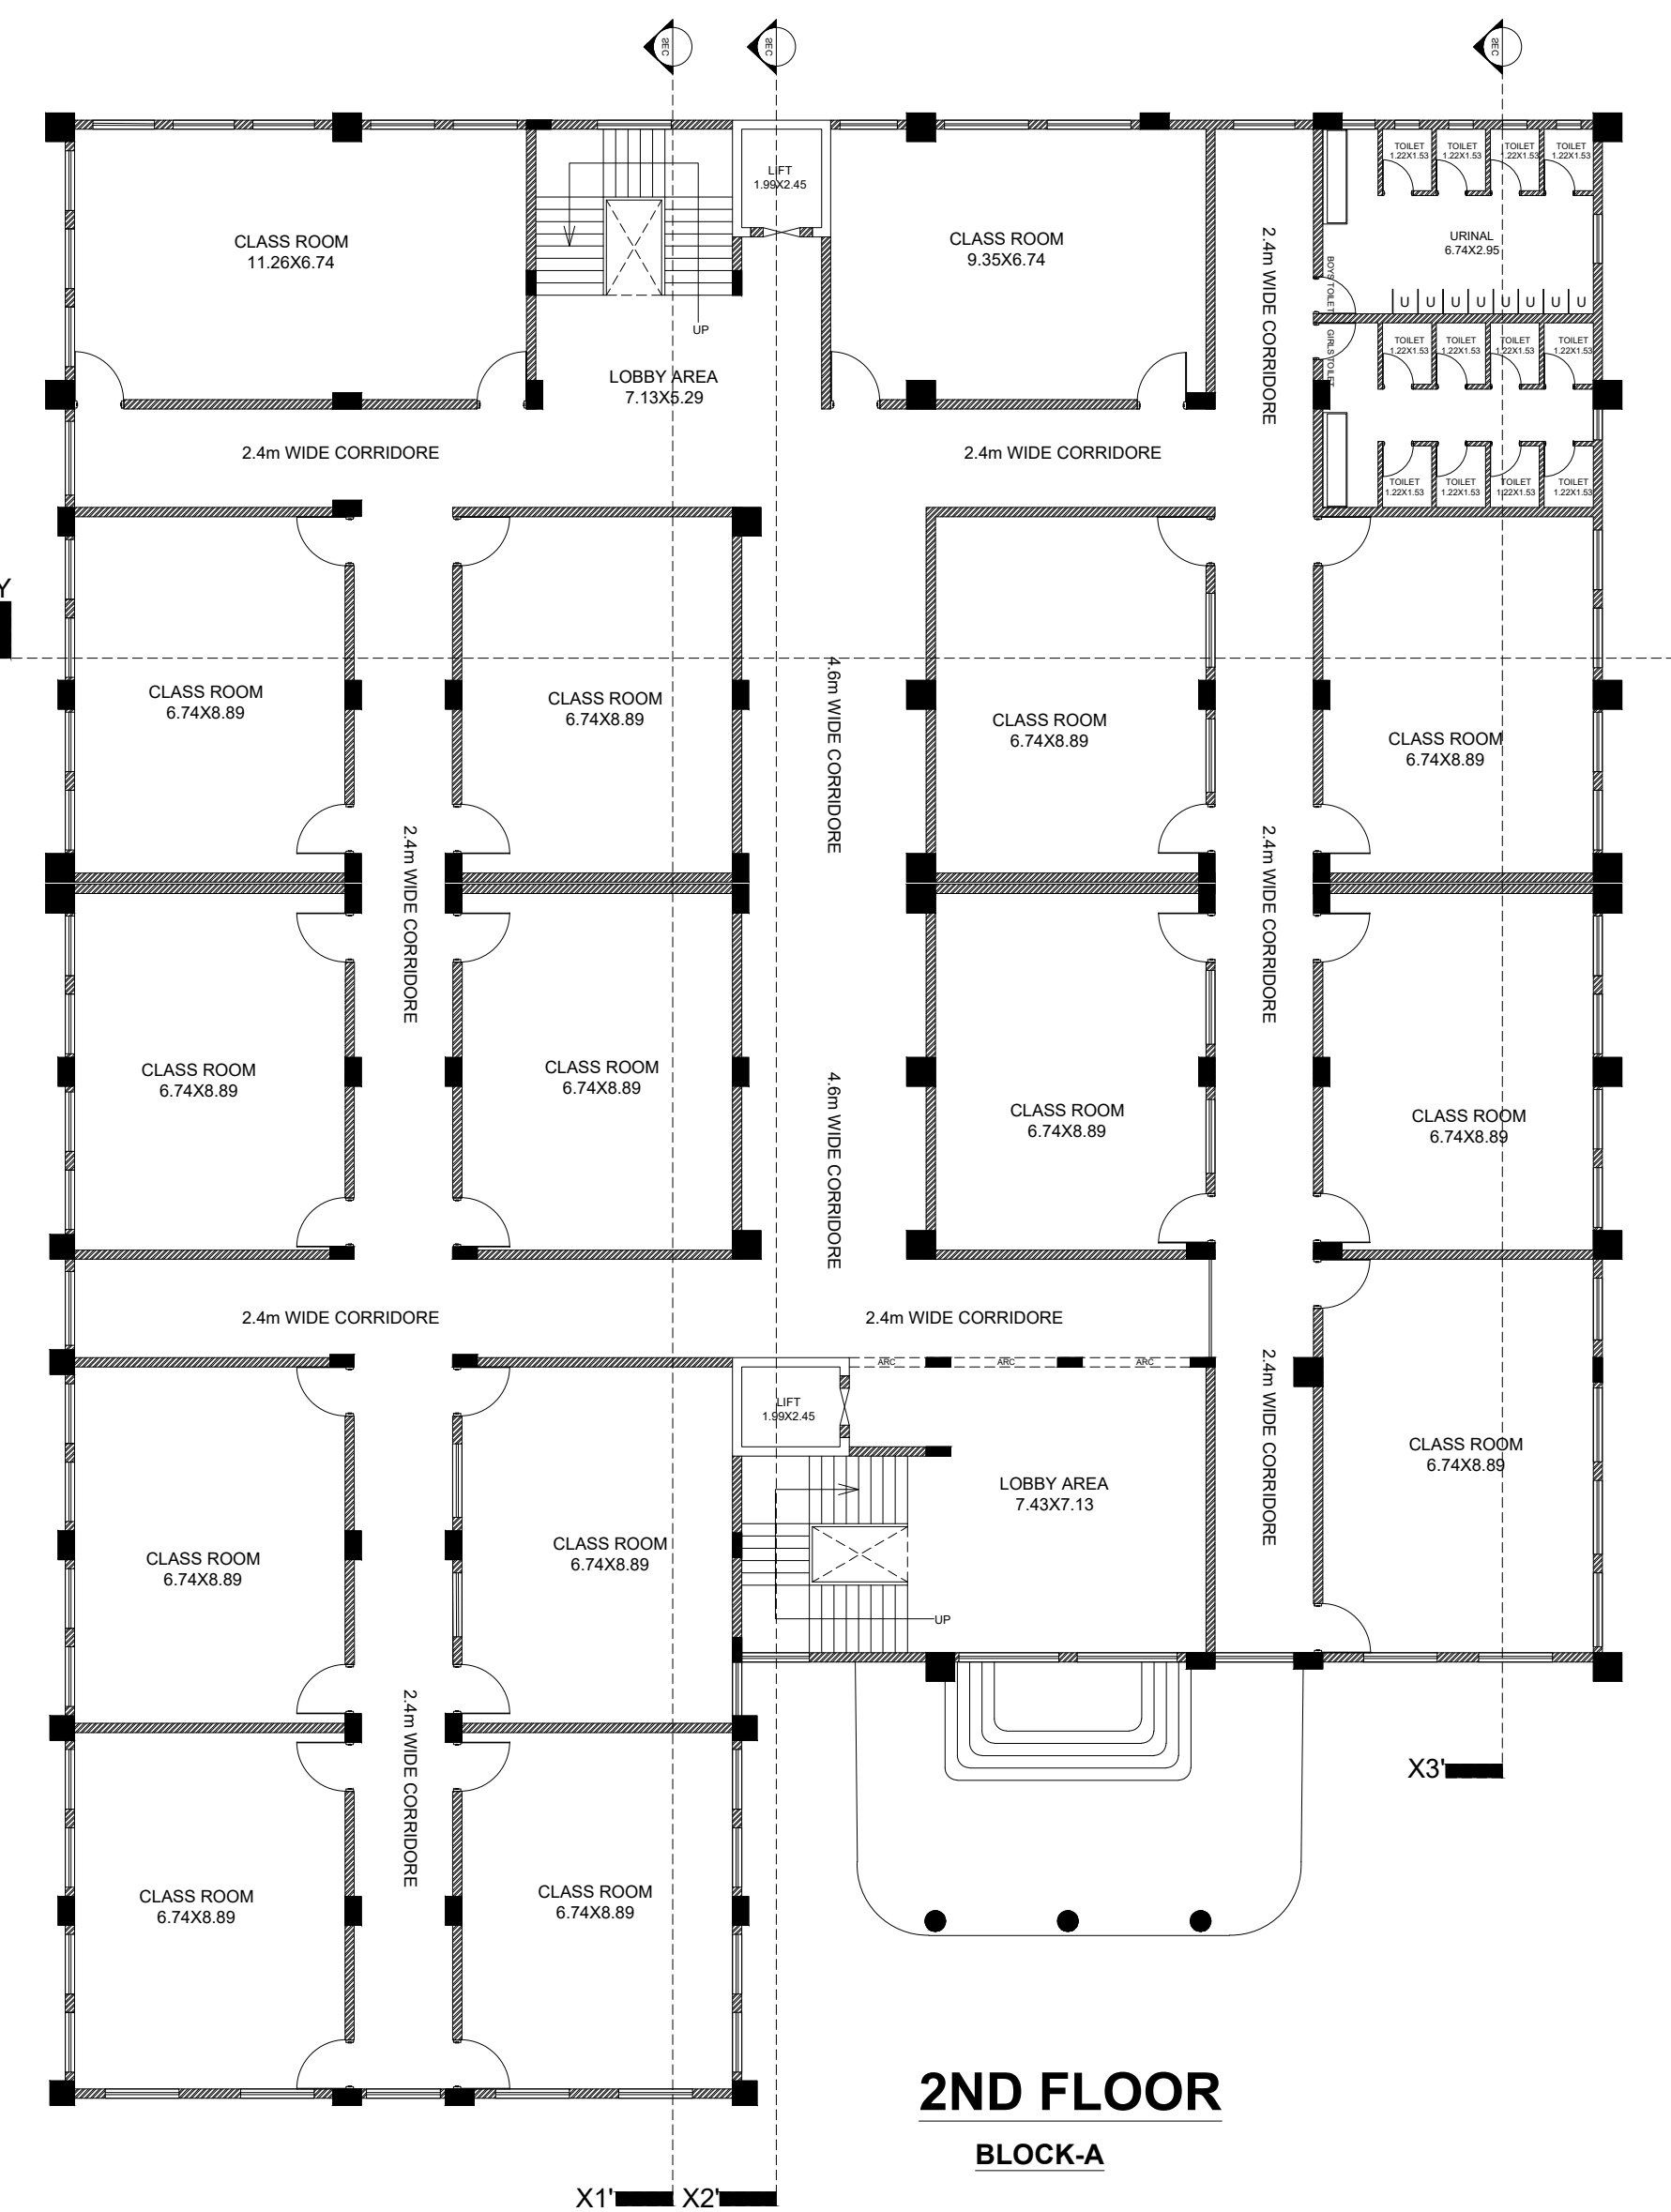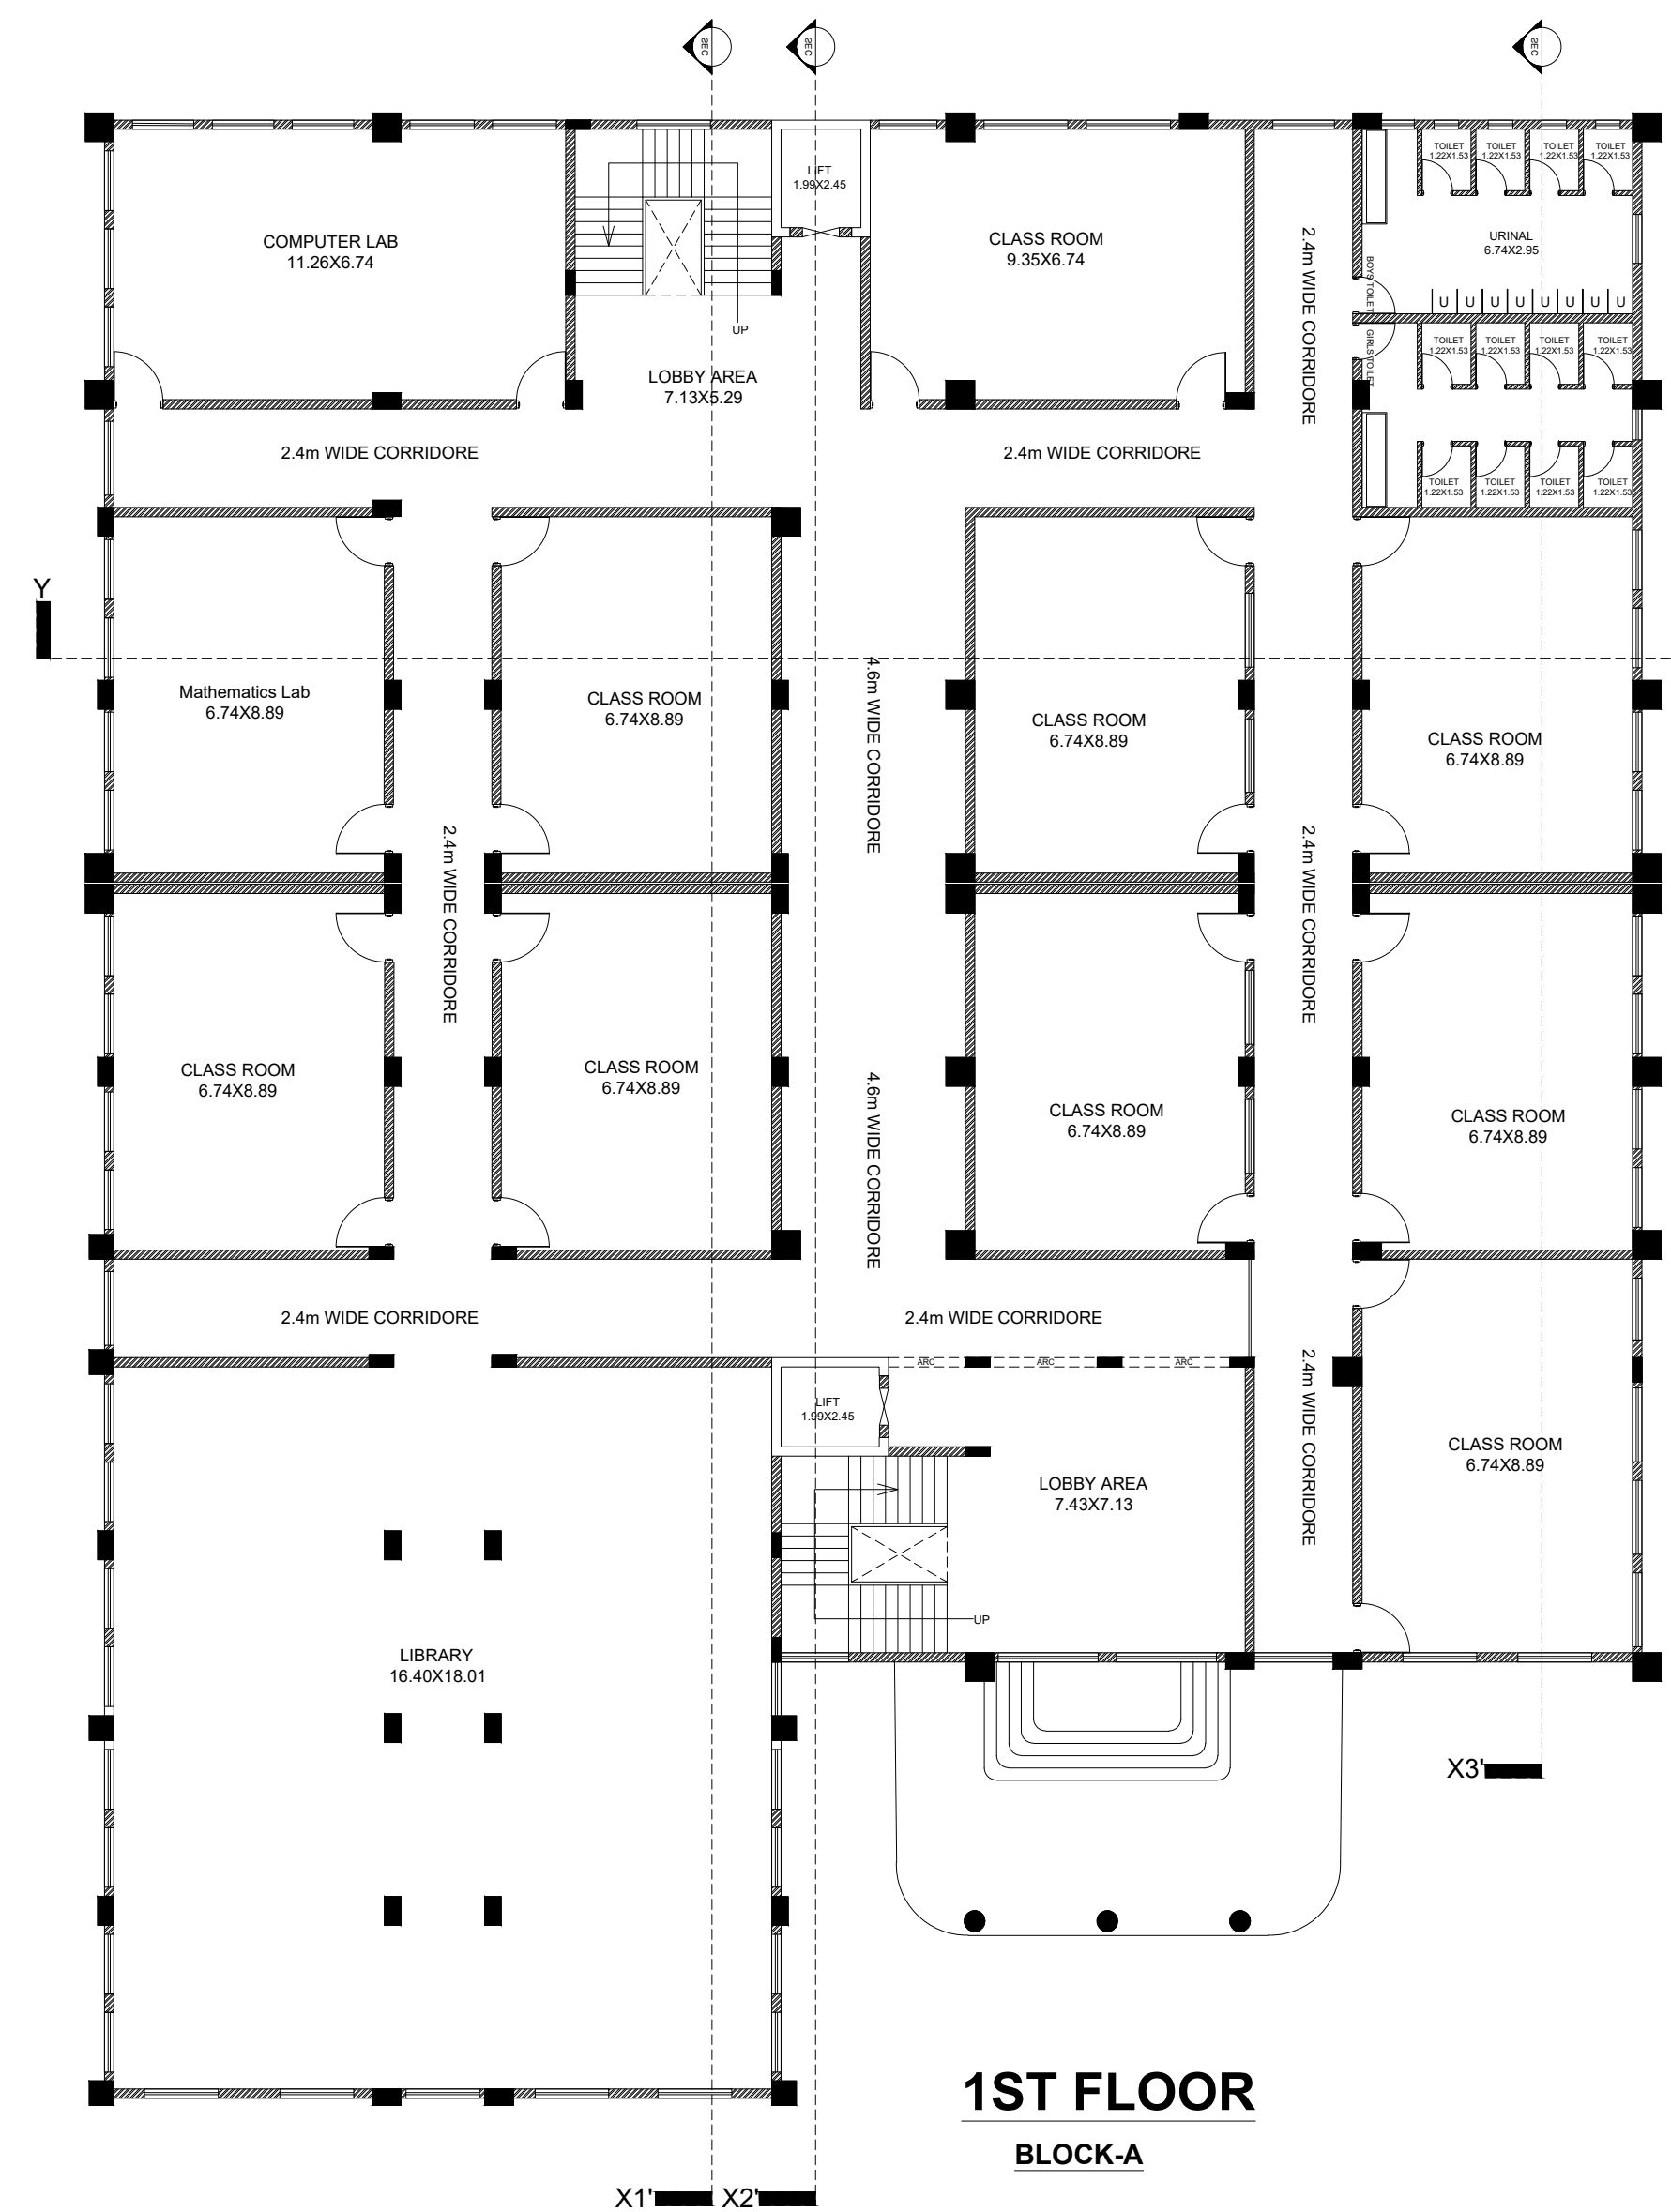



SCHEDULE OF DOORS & WINDOWS

TYPE	SIZE		SILL. HT.	LINTEL HEIGHT	REMARKS		
	HEIGHT	WIDTH			B.FL.	G.FL.	2.FL.
D1	2.1 M	0.91 M	00	2.1 M	0	6	0
D2	2.1 M	0.76 M	00	2.1 M	0	1	0
D	2.1 M	1.04 M	00	2.1 M	0	1	0
W1	2.1 M	1.52 M	0.91 M	2.1 M	0	0	0
W2	2.1 M	0.91 M	0.91 M	2.1 M	0	0	0
V1	2.1 M	1.22 M	1.52 M	2.1 M	0	0	0

**GENERAL SPECIFICATIONS**

EXCAVATION : DEPTH FOOTINGS DEPENDING UPON THE NATURE OF SOIL (MIN. DEPTH 1.80 MT.)  
 PLAIN CONCRETE : USE PLAIN CEMENT CONCRETE 1:3:6, 1:2:4 AS REQUIRED AT ANY LOCATIONS MENTIONED IN THE DRAWING.

SUPER STRUCTURE : R.C.C 1:1.5:3 FOR FOOTINGS, COLUMNS AND BEAMS AS MENTIONED IN THE DRAWING IN FOUNDATION & FLOOR  
 R.C.C COLUMNS, LINTEL, CHAJA, BEAM, ROOF ETC AS MENTIONED IN THE DRAWING OR USE 1:1:2 : 3 CONCRETE FOR ALL STRUCTURES.


BRICK WORK : 230MM THK. X WALL IN PROP. 1:6 C/M. & 115MM THK. WALL IN PROP. 1:4 C/M

FLOORING : MARBLE OR KOTA STONE FLOORING IN ALL SHOPS.  
 CERAMIC GLAZED TILES IN BATHROOM UP TO 2 M HEIGHT & 0.70 M HEIGHT IN KITCHEN COOKING SLAB.


PLASTERING : 12 MM THK. PLASTER IN PROP. 1:6 TO OUTER & INNER SURFACE ON WALL  
 SNOWFEN IN OUTER WALL.

PAINTING : 150 LITRE WARE BRANDED SANITARY WARE  
 PVC PIPE FOR WATER SUPPLY.  
 PVC PIPE FOR DISPOSAL  
 110MM Ø P.V.C PIPE FOR RAIN WATER.


DOORS & WINDOWS : AS PER THE GIVEN SCHEDULE.  
 CONCEALED WIRING AS PER IS.

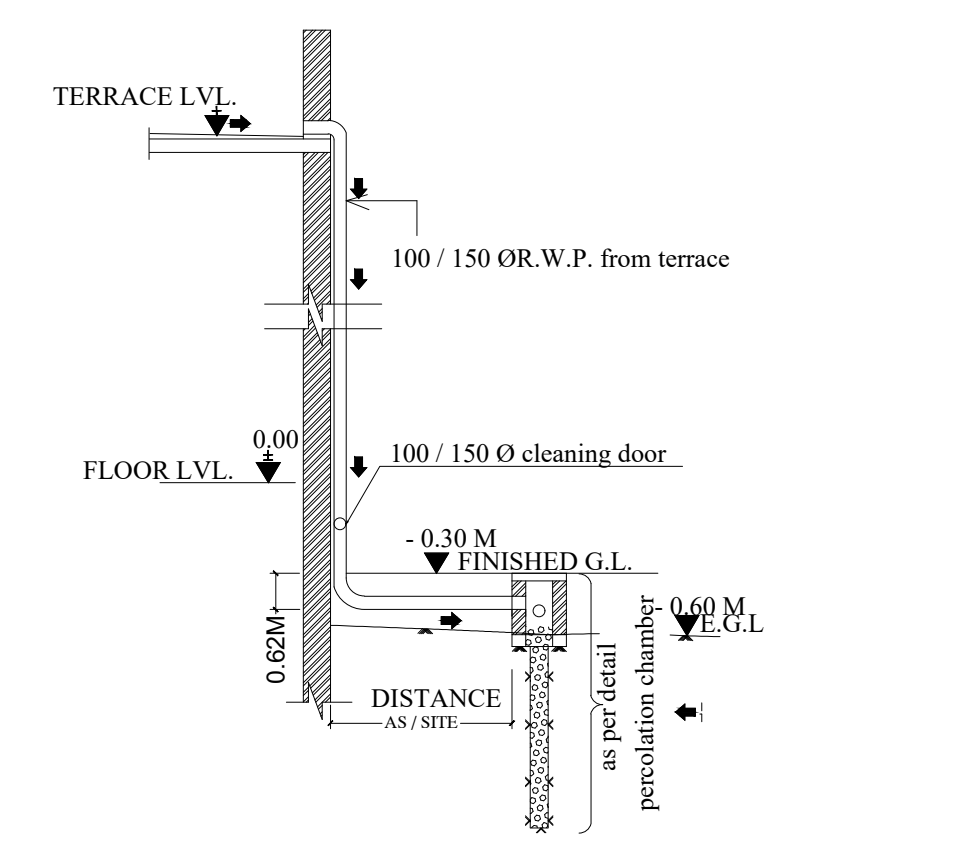


ROOF TOP RAIN WATER COLLECTION SYSTEM  
SCALE 1:50

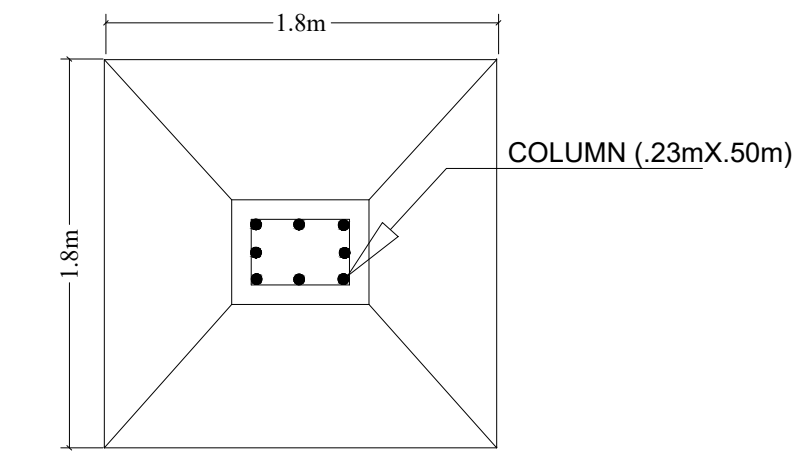


PLAN OF FOUNDATION

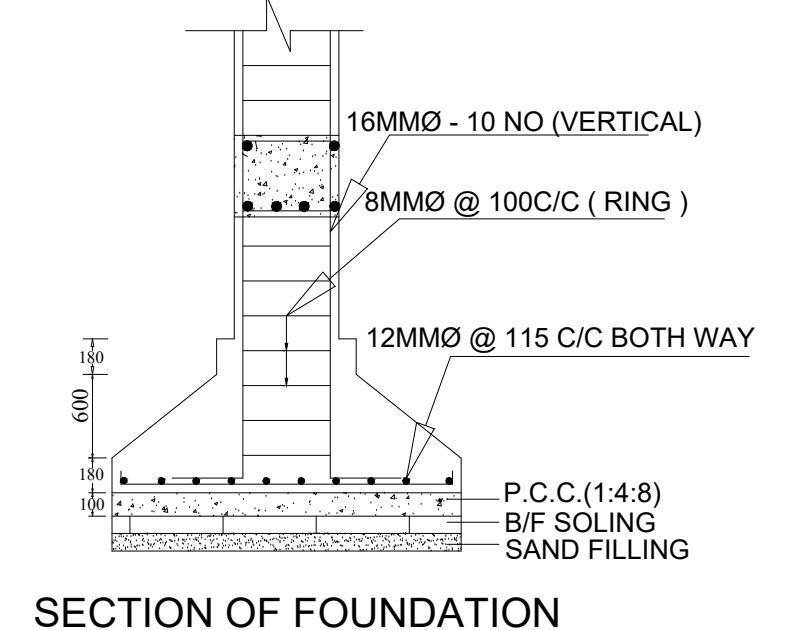


SECTION OF FOUNDATION

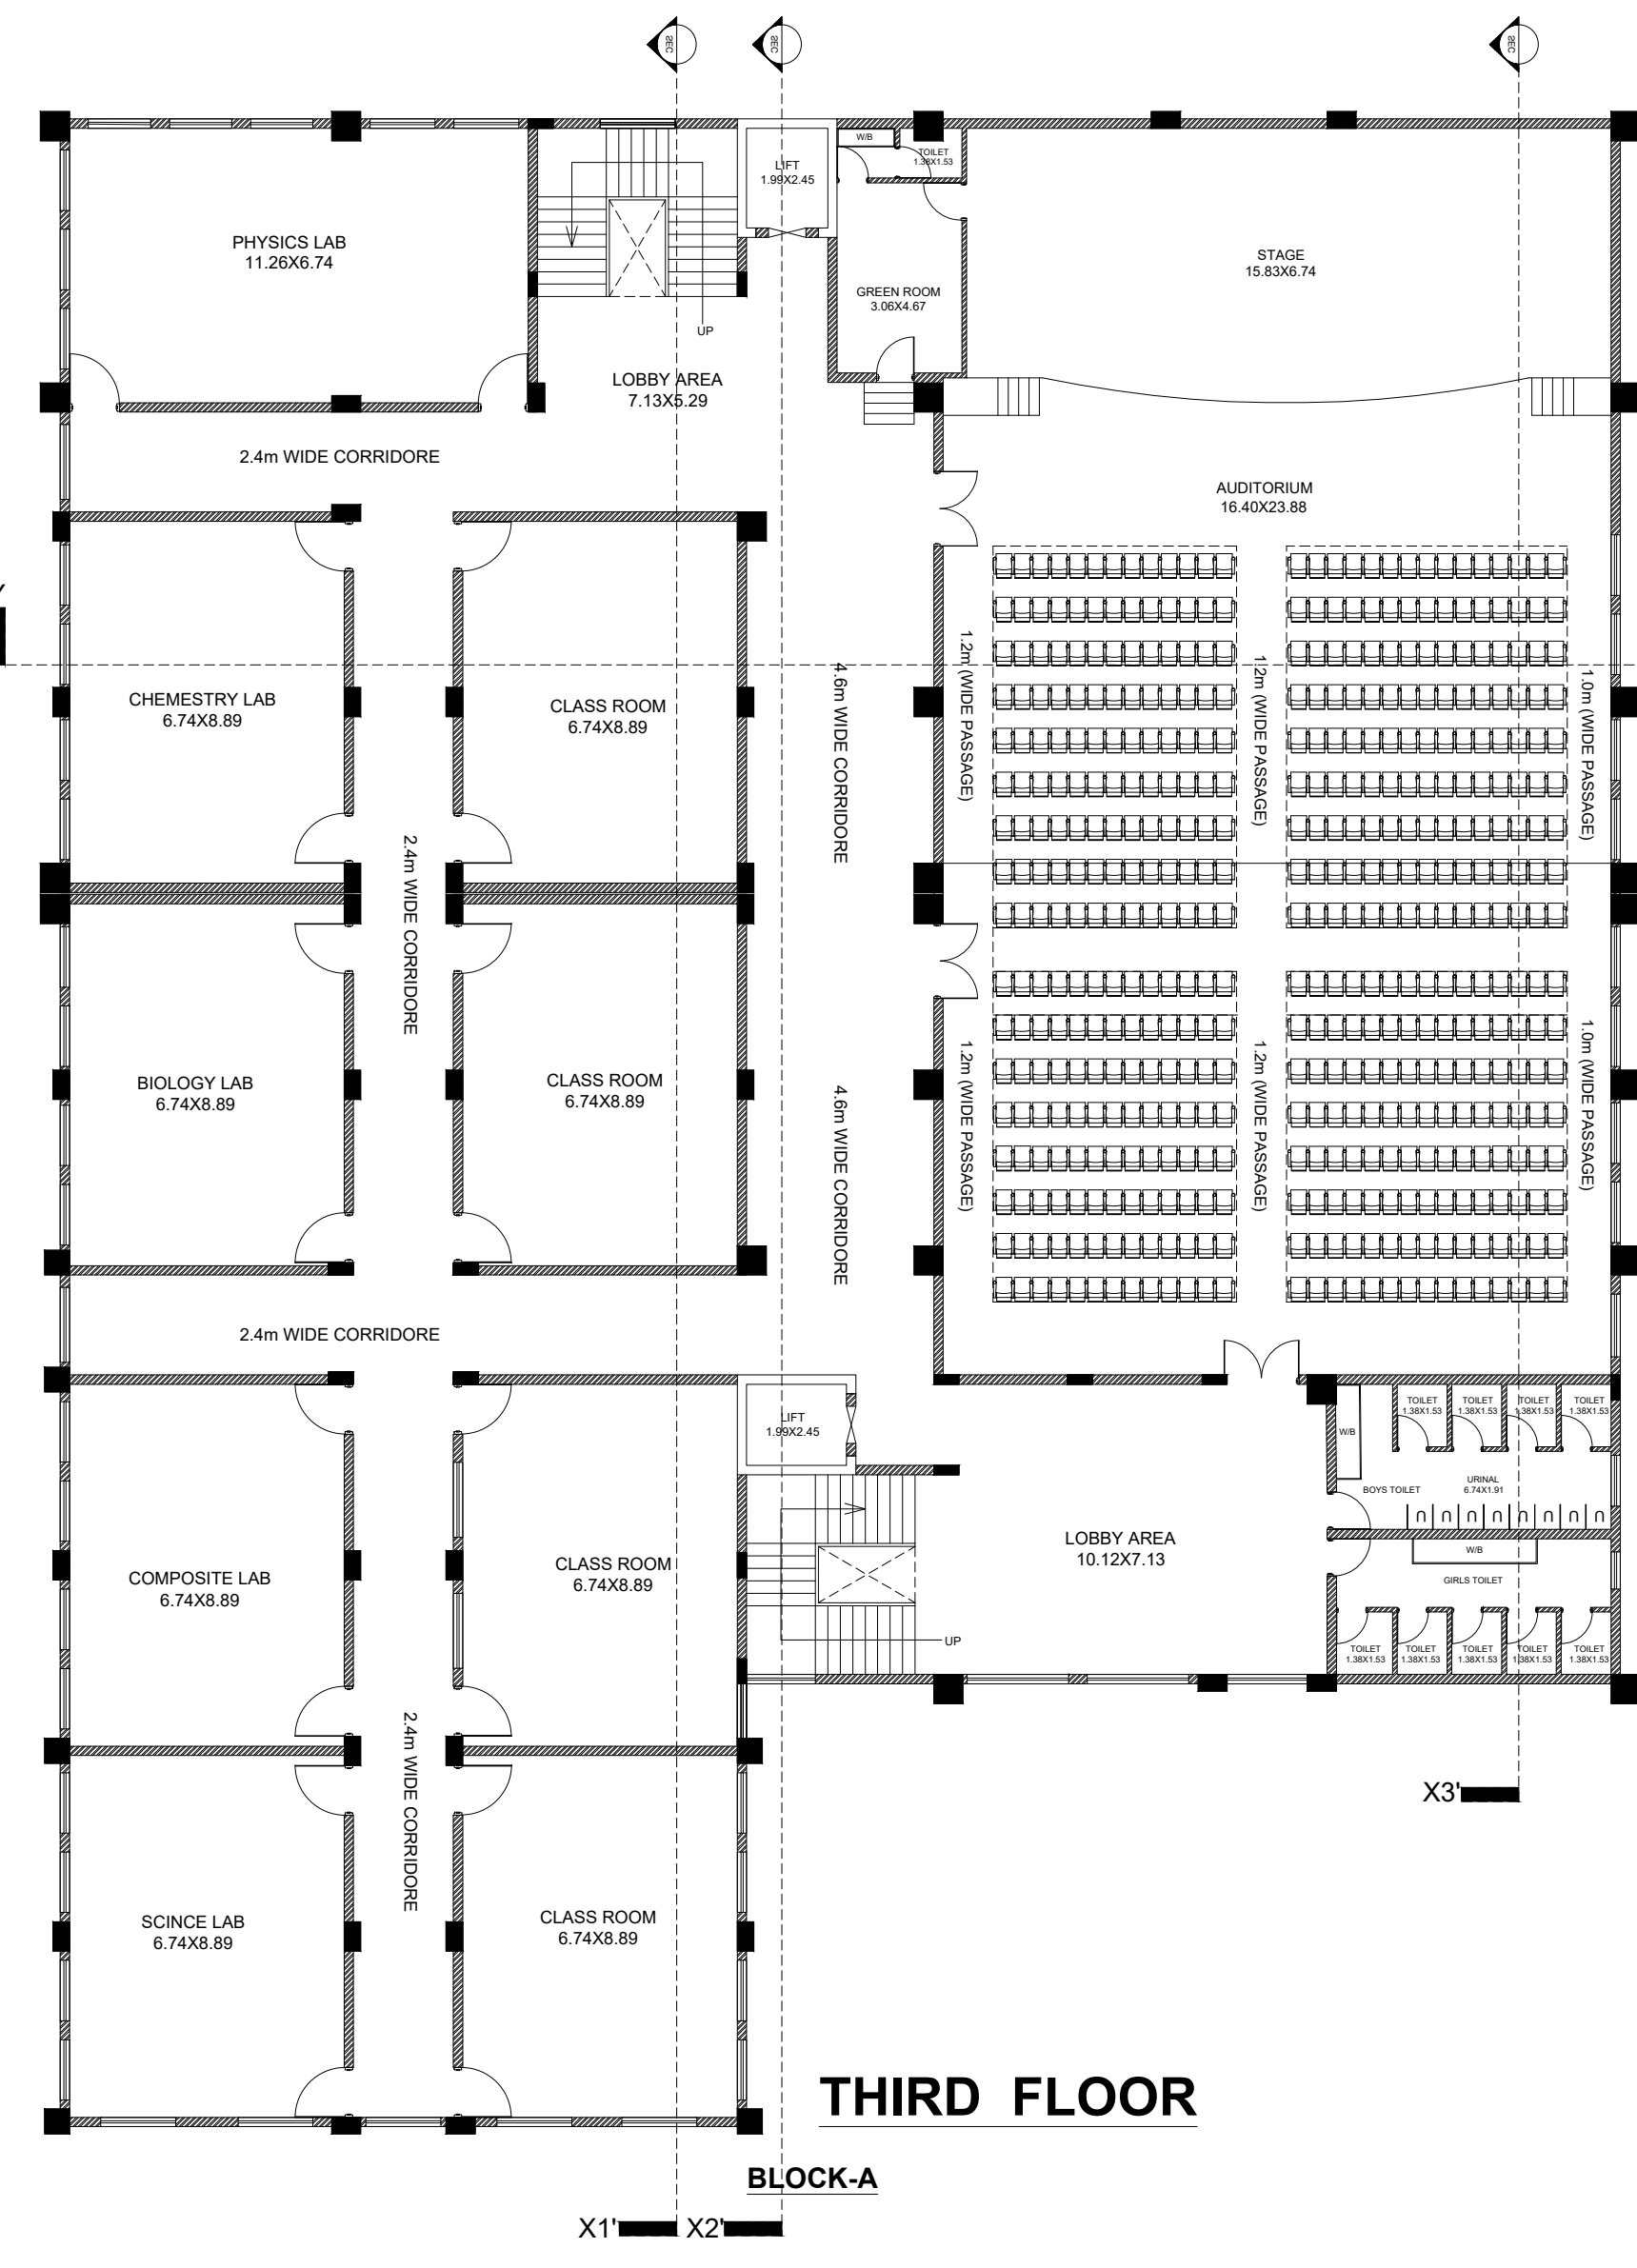


THIRD FLOOR  
BLOCK-A

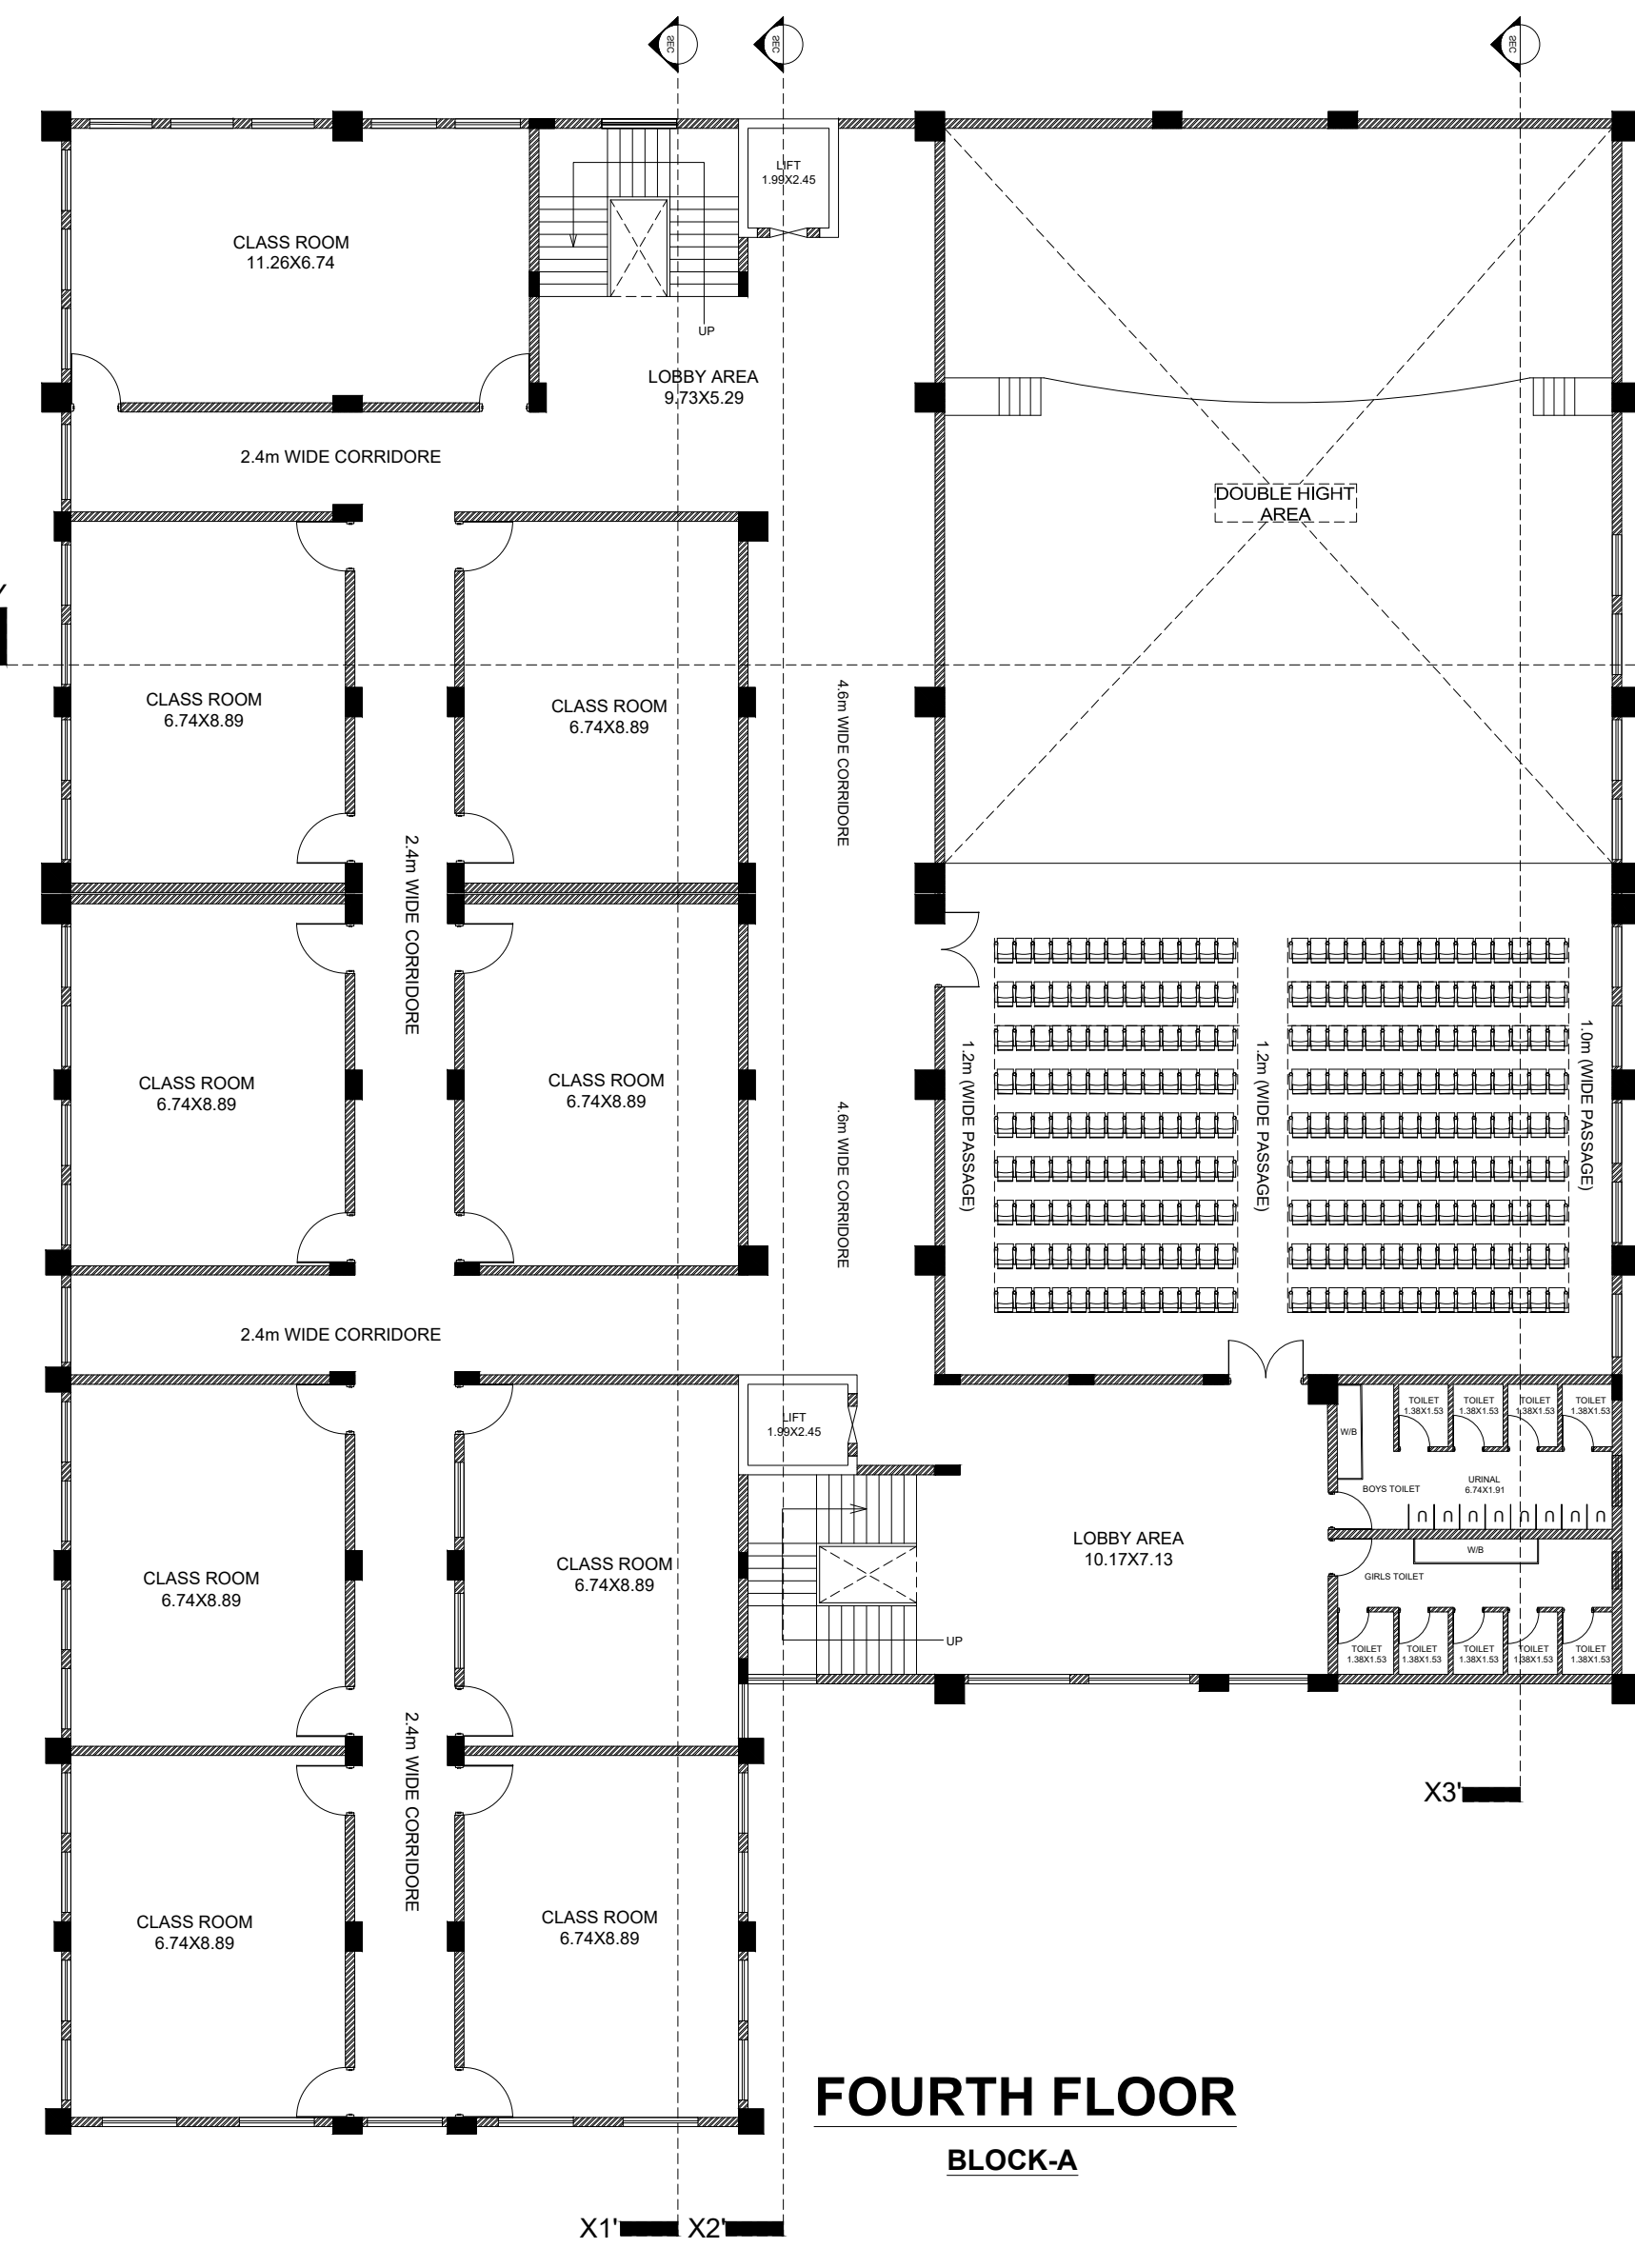

FOURTH FLOOR  
BLOCK-A

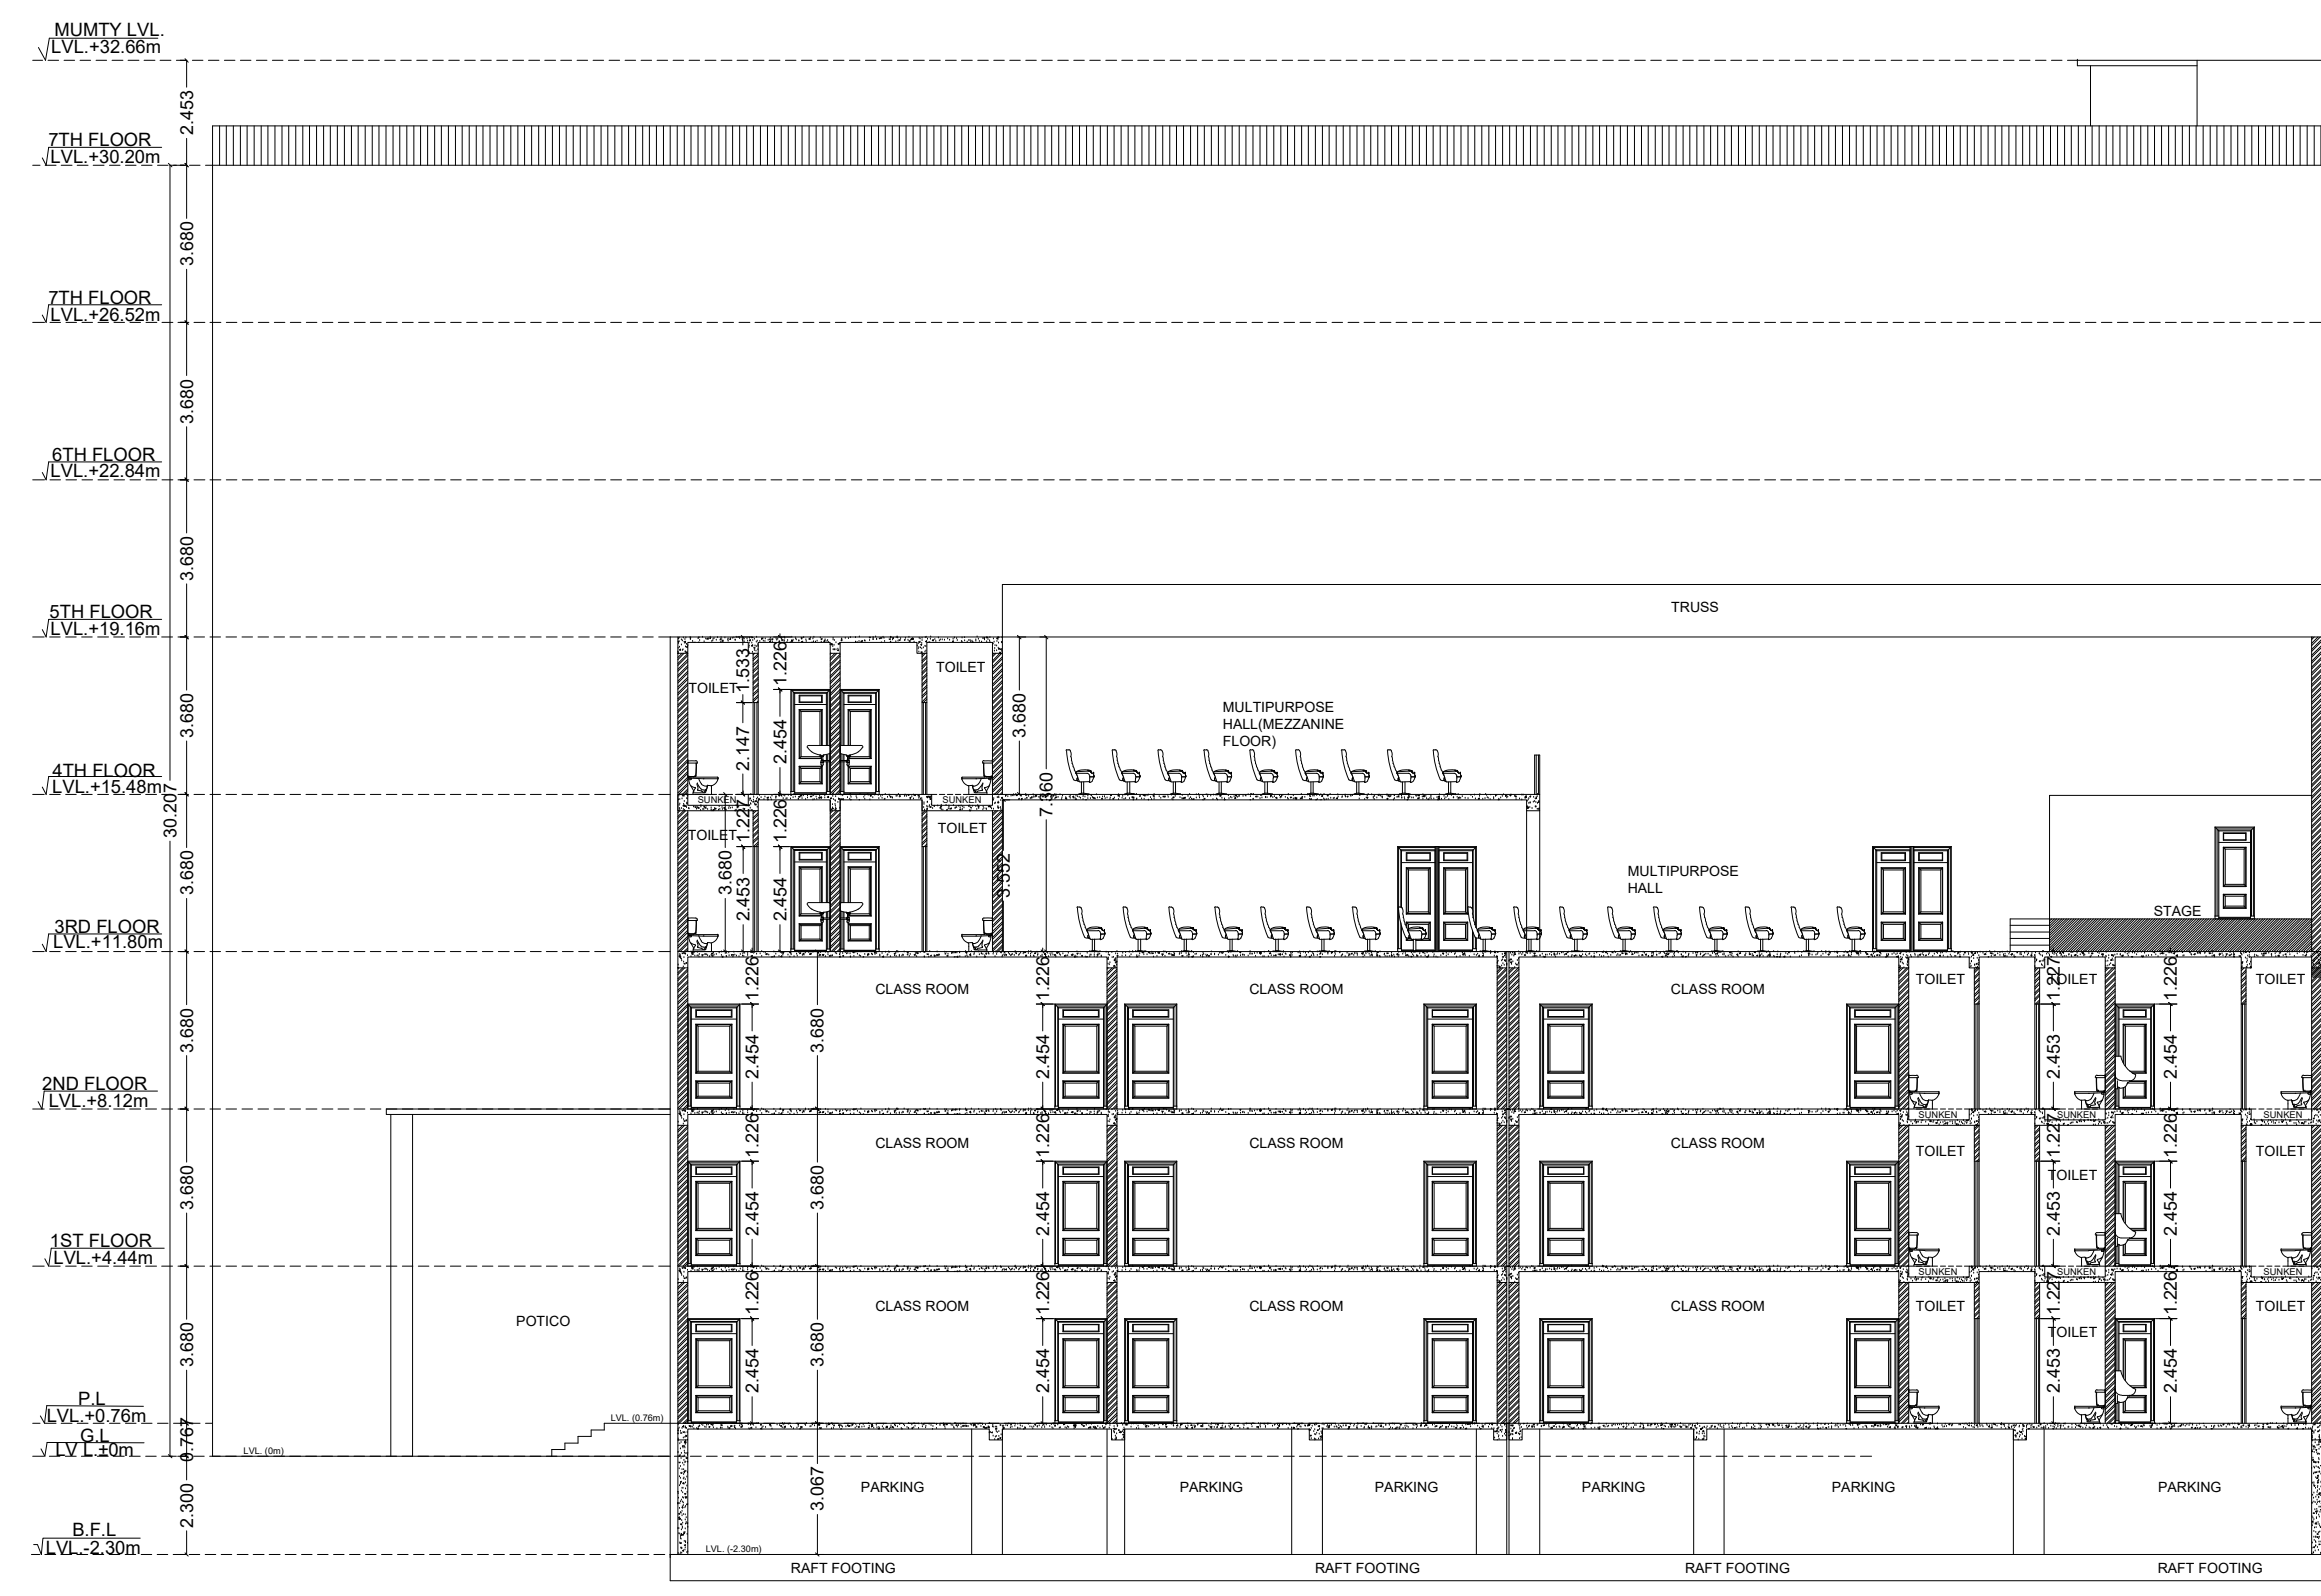

SECTION Y-Y'  
BLOCK-A

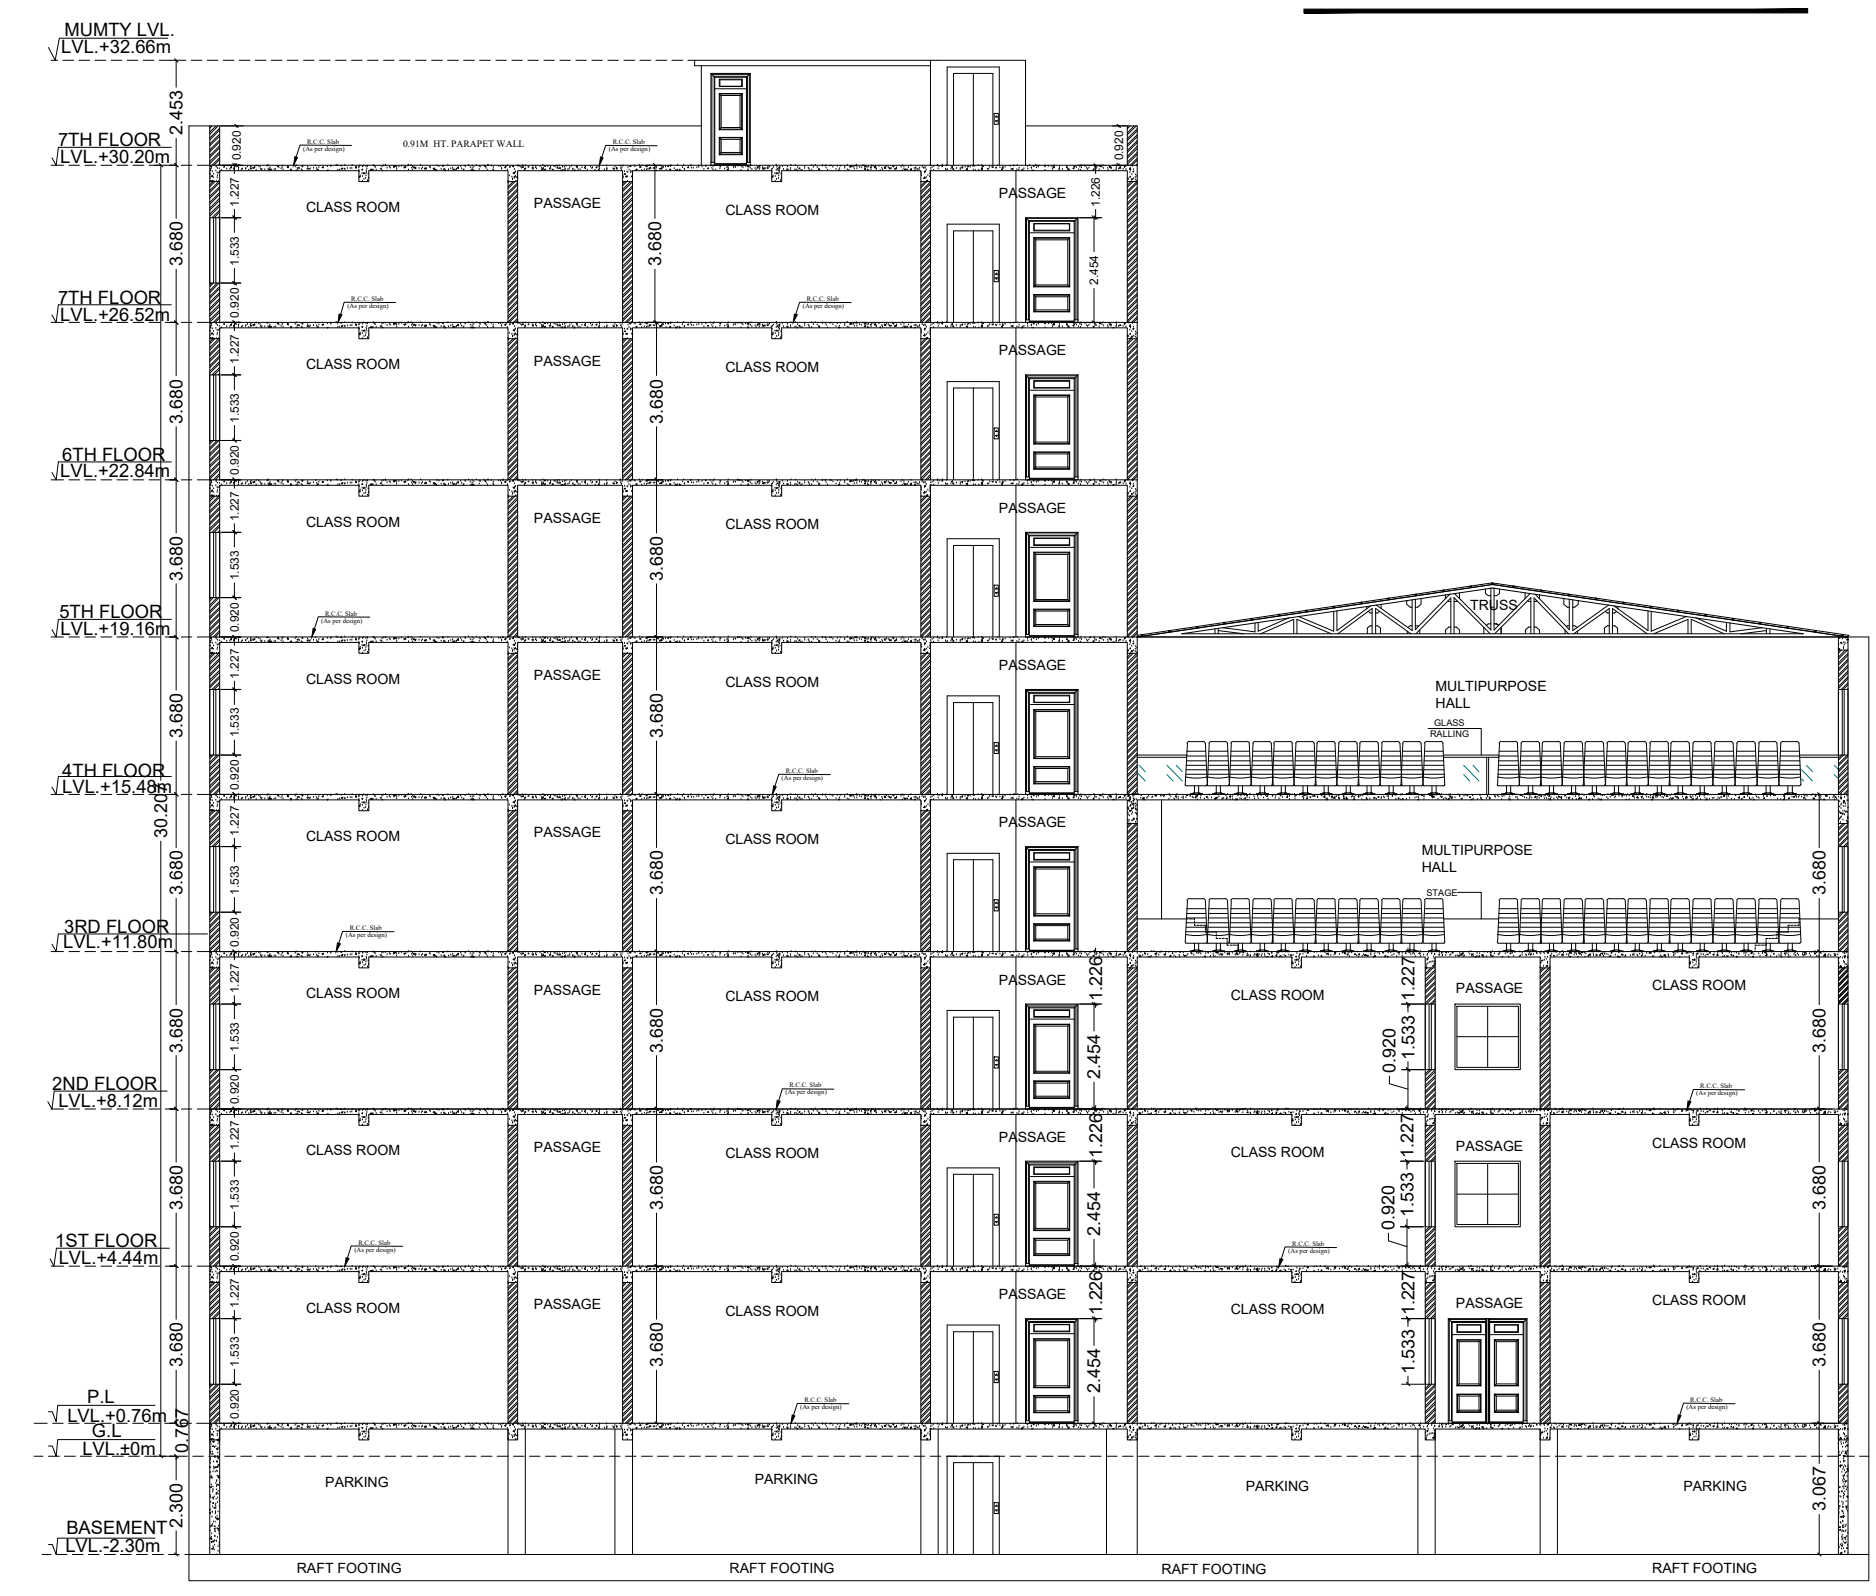

SECTION X-X'  
BLOCK-A

BOUNDRY:-

- NORTH - .....
- SOUTH - .....
- EAST - .....
- WEST - .....

AREA CALCULATION:- (B+G+7)

PROPOSED PLOT AREA : 223.45 Decimal

- 1.) Sheyn International School (Mrs. Urmila Singh)
- 2.) HOLDING NO. - 008000538000M0.
- 3.) KHATA NO. - 314 & 02
- 4.) WORD NO. - 09
- 5.) PLOT NO. - 1063 & 1062
- 6.) THANA NO. - 16412
- 7.) MOUZA - Pardih.
- 8.) HALKA NO - 1.
- 9.) PS - Mango,

ACHIVED F.A.R = .....

DATE	REVISION	REVISION NO	REMARKS/SIGNATURE
	PLAN SECTION	REV-0 REV-1	

APPLICANT'S SIGN.

ARCHITECT SIGN.



SCHEDULE OF DOORS & WINDOWS

TYPE	SIZE		SILL. HT.	LINTEL HEIGHT	REMARKS		
	HEIGHT	WIDTH			B.FL.	G.FL.	2.FL.
D1	2.1 M	0.91 M	00	2.1 M	0	6	0
D2	2.1 M	0.76 M	00	2.1 M	0	1	0
D	2.1 M	1.04 M	00	2.1 M	0	1	0
W1	2.1 M	1.52 M	0.91 M	2.1 M	0	0	0
W2	2.1 M	0.91 M	0.91 M	2.1 M	0	0	0
V1	2.1 M	1.22 M	1.52 M	2.1 M	0	0	0

**GENERAL SPECIFICATIONS**

EXCAVATION: -DEPTH FOOTINGS DEPENDING UPON THE NATURE OF SOIL (MIN. DEPTH 1.80 MT.)

PLAIN CONCRETE: -USE PLAIN CEMENT CONCRETE 1:3:6, 1:2:4 AS REQUIRED AT ANY LOCATIONS AS MENTIONED IN THE DRAWING.

SUPER STRUCTURE: -R.C.C 1:1.5:3 FOR FOOTINGS, COLUMNS AND BEAMS AS MENTIONED IN THE DRAWING IN FOUNDATION & FLENTIL

R.C.C: -R.C.C COLUMN, LINTEL, CHAJA, BEAM, ROOF ETC AS MENTIONED IN THE DRAWING OR USE 1:1:12:3 CONCRETE FOR ALL STRUCTURES.

BRICK WORK: -230MM THICK WALL IN PROP. 1:4 C/M & 110MM THICK WALL IN PROP. 1:4 C/M

FLOORING: -MARBLE OR KOTA STONE FLOORING IN ALL SHOPS, -CERAMIC GLAZED TILES IN BATHROOM UP TO 2 M HEIGHT & 0.70 M HEIGHT IN KITCHEN COOKING SLAB.

PLASTERING: -12 MM THK. PLASTER IN PROP. 1:6 TO OUTER & INNER SURFACE ON WALL -12 MM THK. PLASTER IN PROP. 1:4 IN CEILING & ON CONCRETE SURFACE i.e. COLUMNS, BEAMS etc

PAINTING: -SNOWEM IN OUTER WALL -USE HINDI WARE BRANDED SANITARY WARE -PVC PIPE FOR WATER SUPPLY. -PVC PIPE FOR DISPOSAL -110MM Ø P.V.C PIPE FOR RAIN WATER.

DOORS & WINDOWS: -AS PER THE GIVEN SCHEDULE. -CANCELLLED WIRING AS PER IS.

**BOUNDRY:-**

NORTH - .....

SOUTH - .....

EAST - .....

WEST - .....

**AREA CALCLATION:-(B+G+7)**

PROPOSED PLOT AREA : 223.45 Decimal


- 1.) Sheyn International School (Mrs.Urmila Singh)
- 2.) HOLDING NO. - 0080000538000M0.
- 3.) KHATA NO. - 314 & 02
- 4.) WORD NO. - 09
- 5.) PLOT NO. - 1063 & 1062
- 6.) THANA NO. - 16412
- 7.) MOUZA - Pardih.
- 8.) HALKA NO - 1.
- 9.) PS - Mango,

ACHIVED F.A.R = .....


DATE	REVISION	REVISION NO	REMARKS/SIGNATURE
	PLAN	REV-0	
	SECTION	REV-1	

**APPLCANT'S SIGN.**

**ARCHITECT SIGN.**

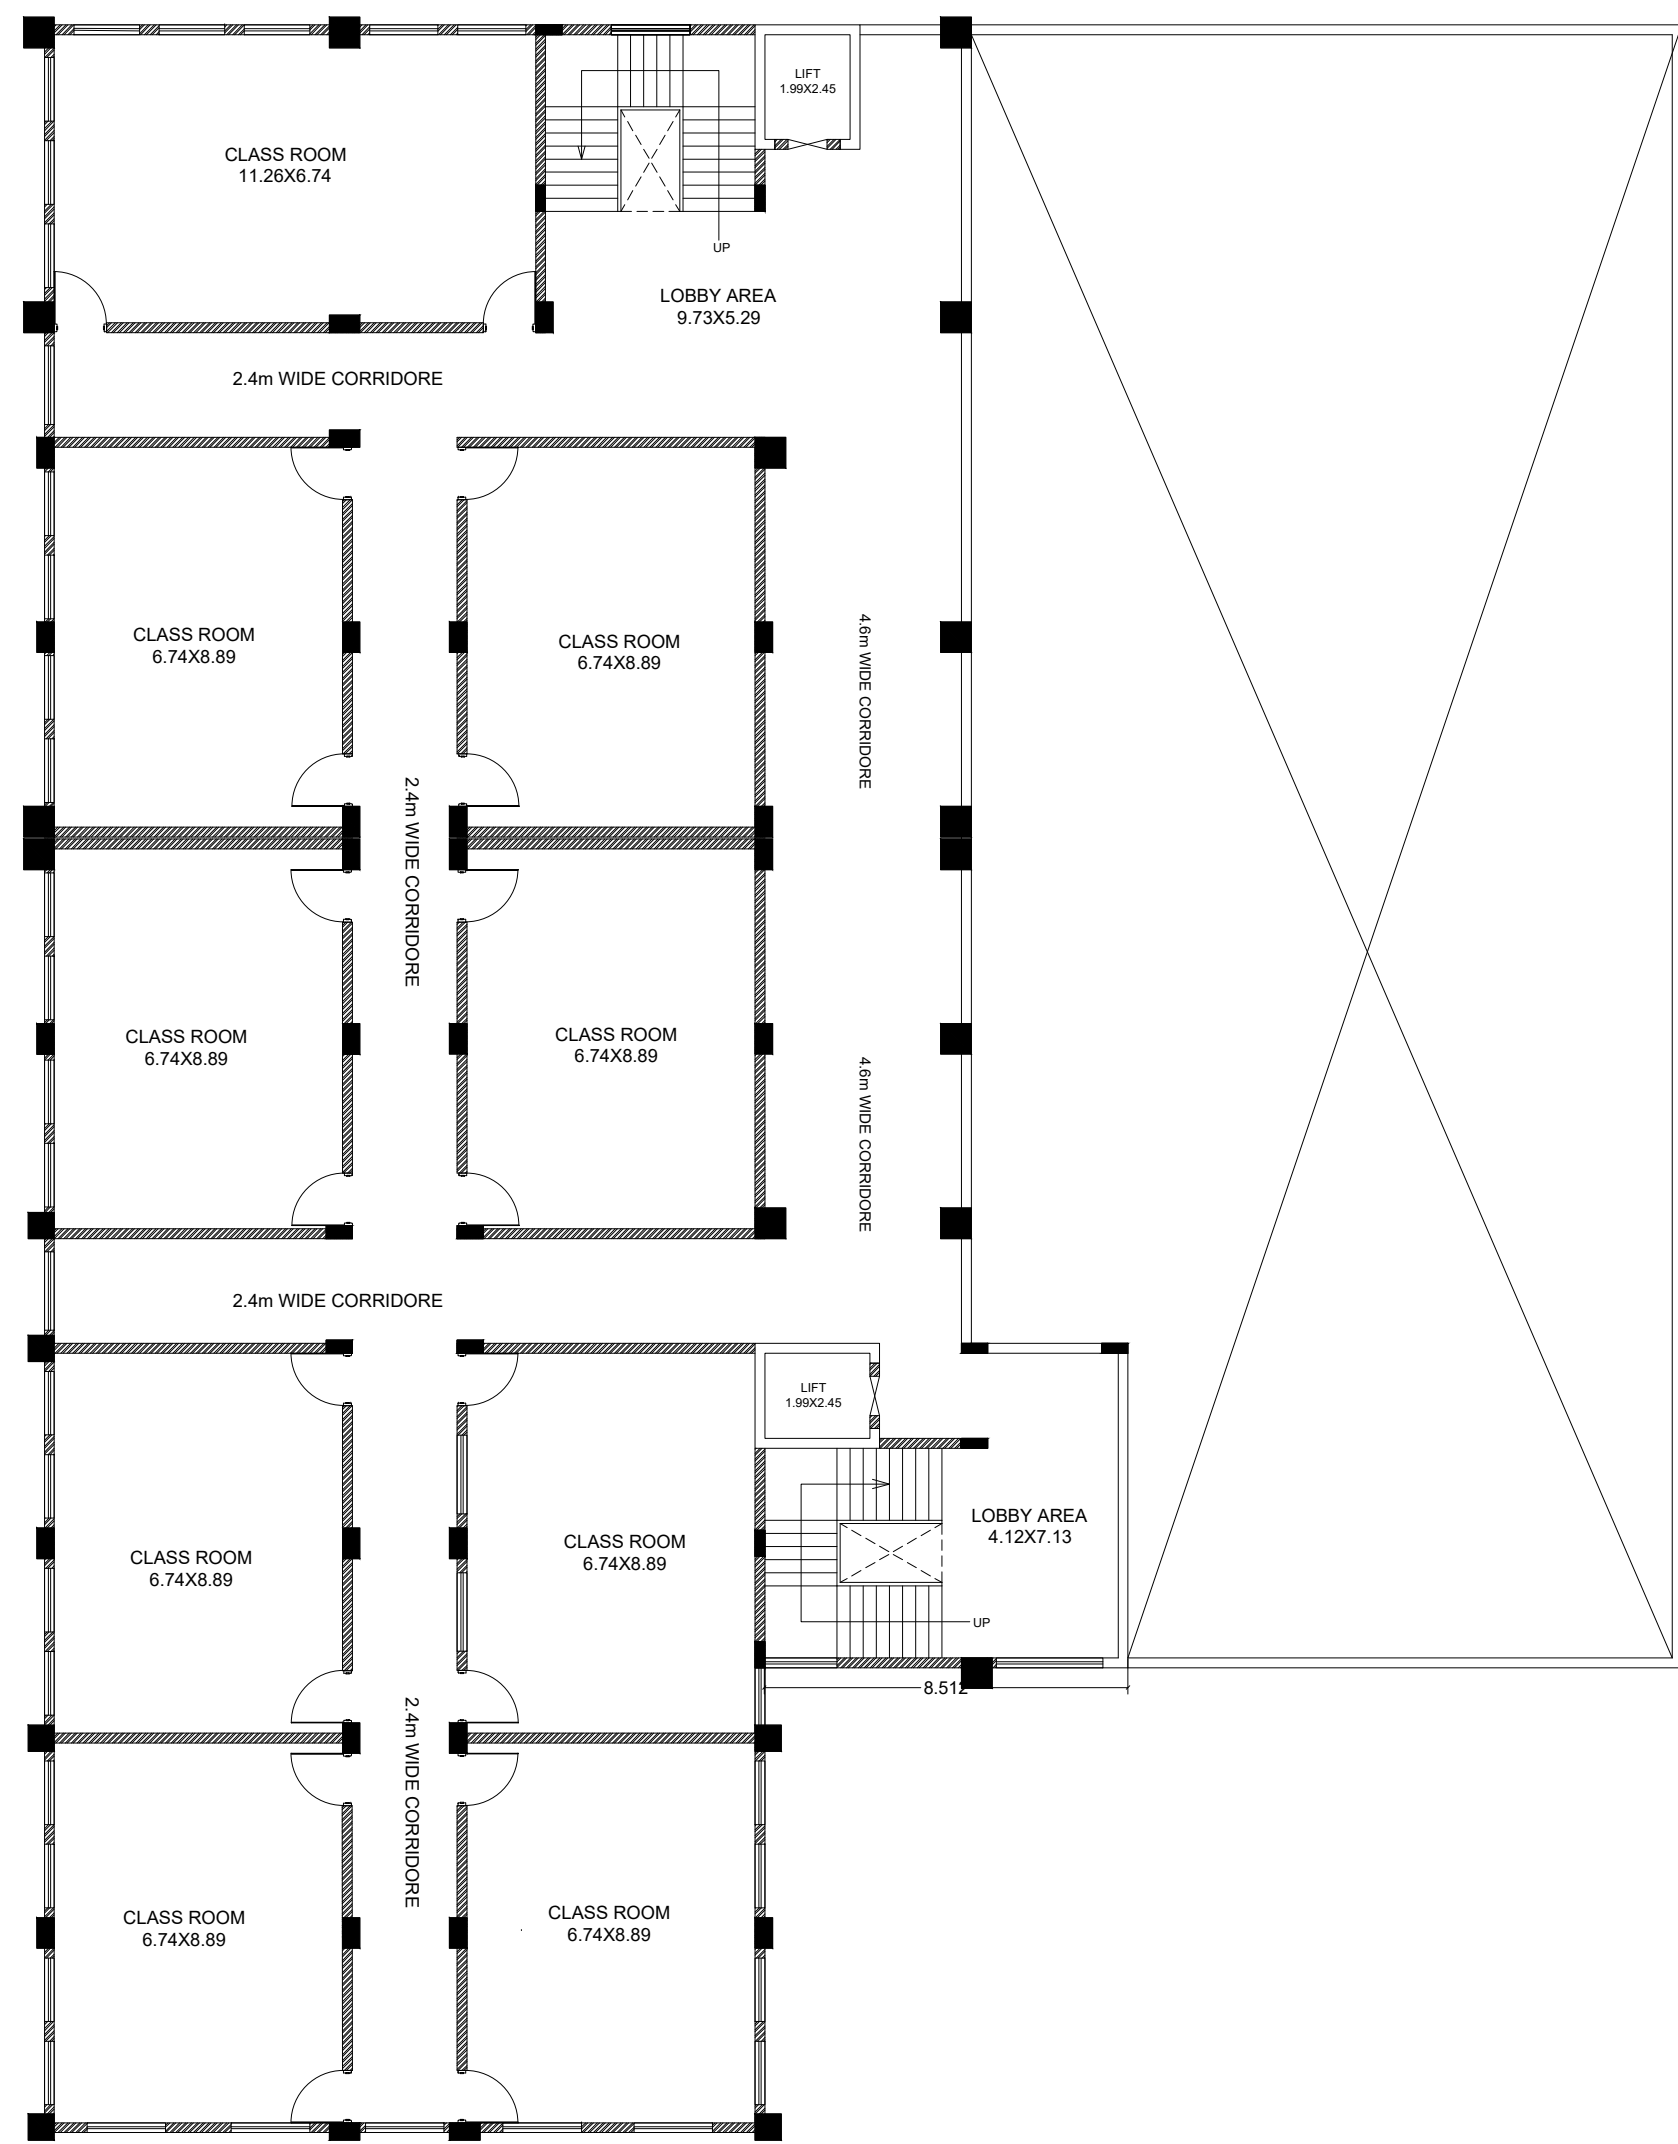

**TYPICAL FLOOR**  
BLOCK-A

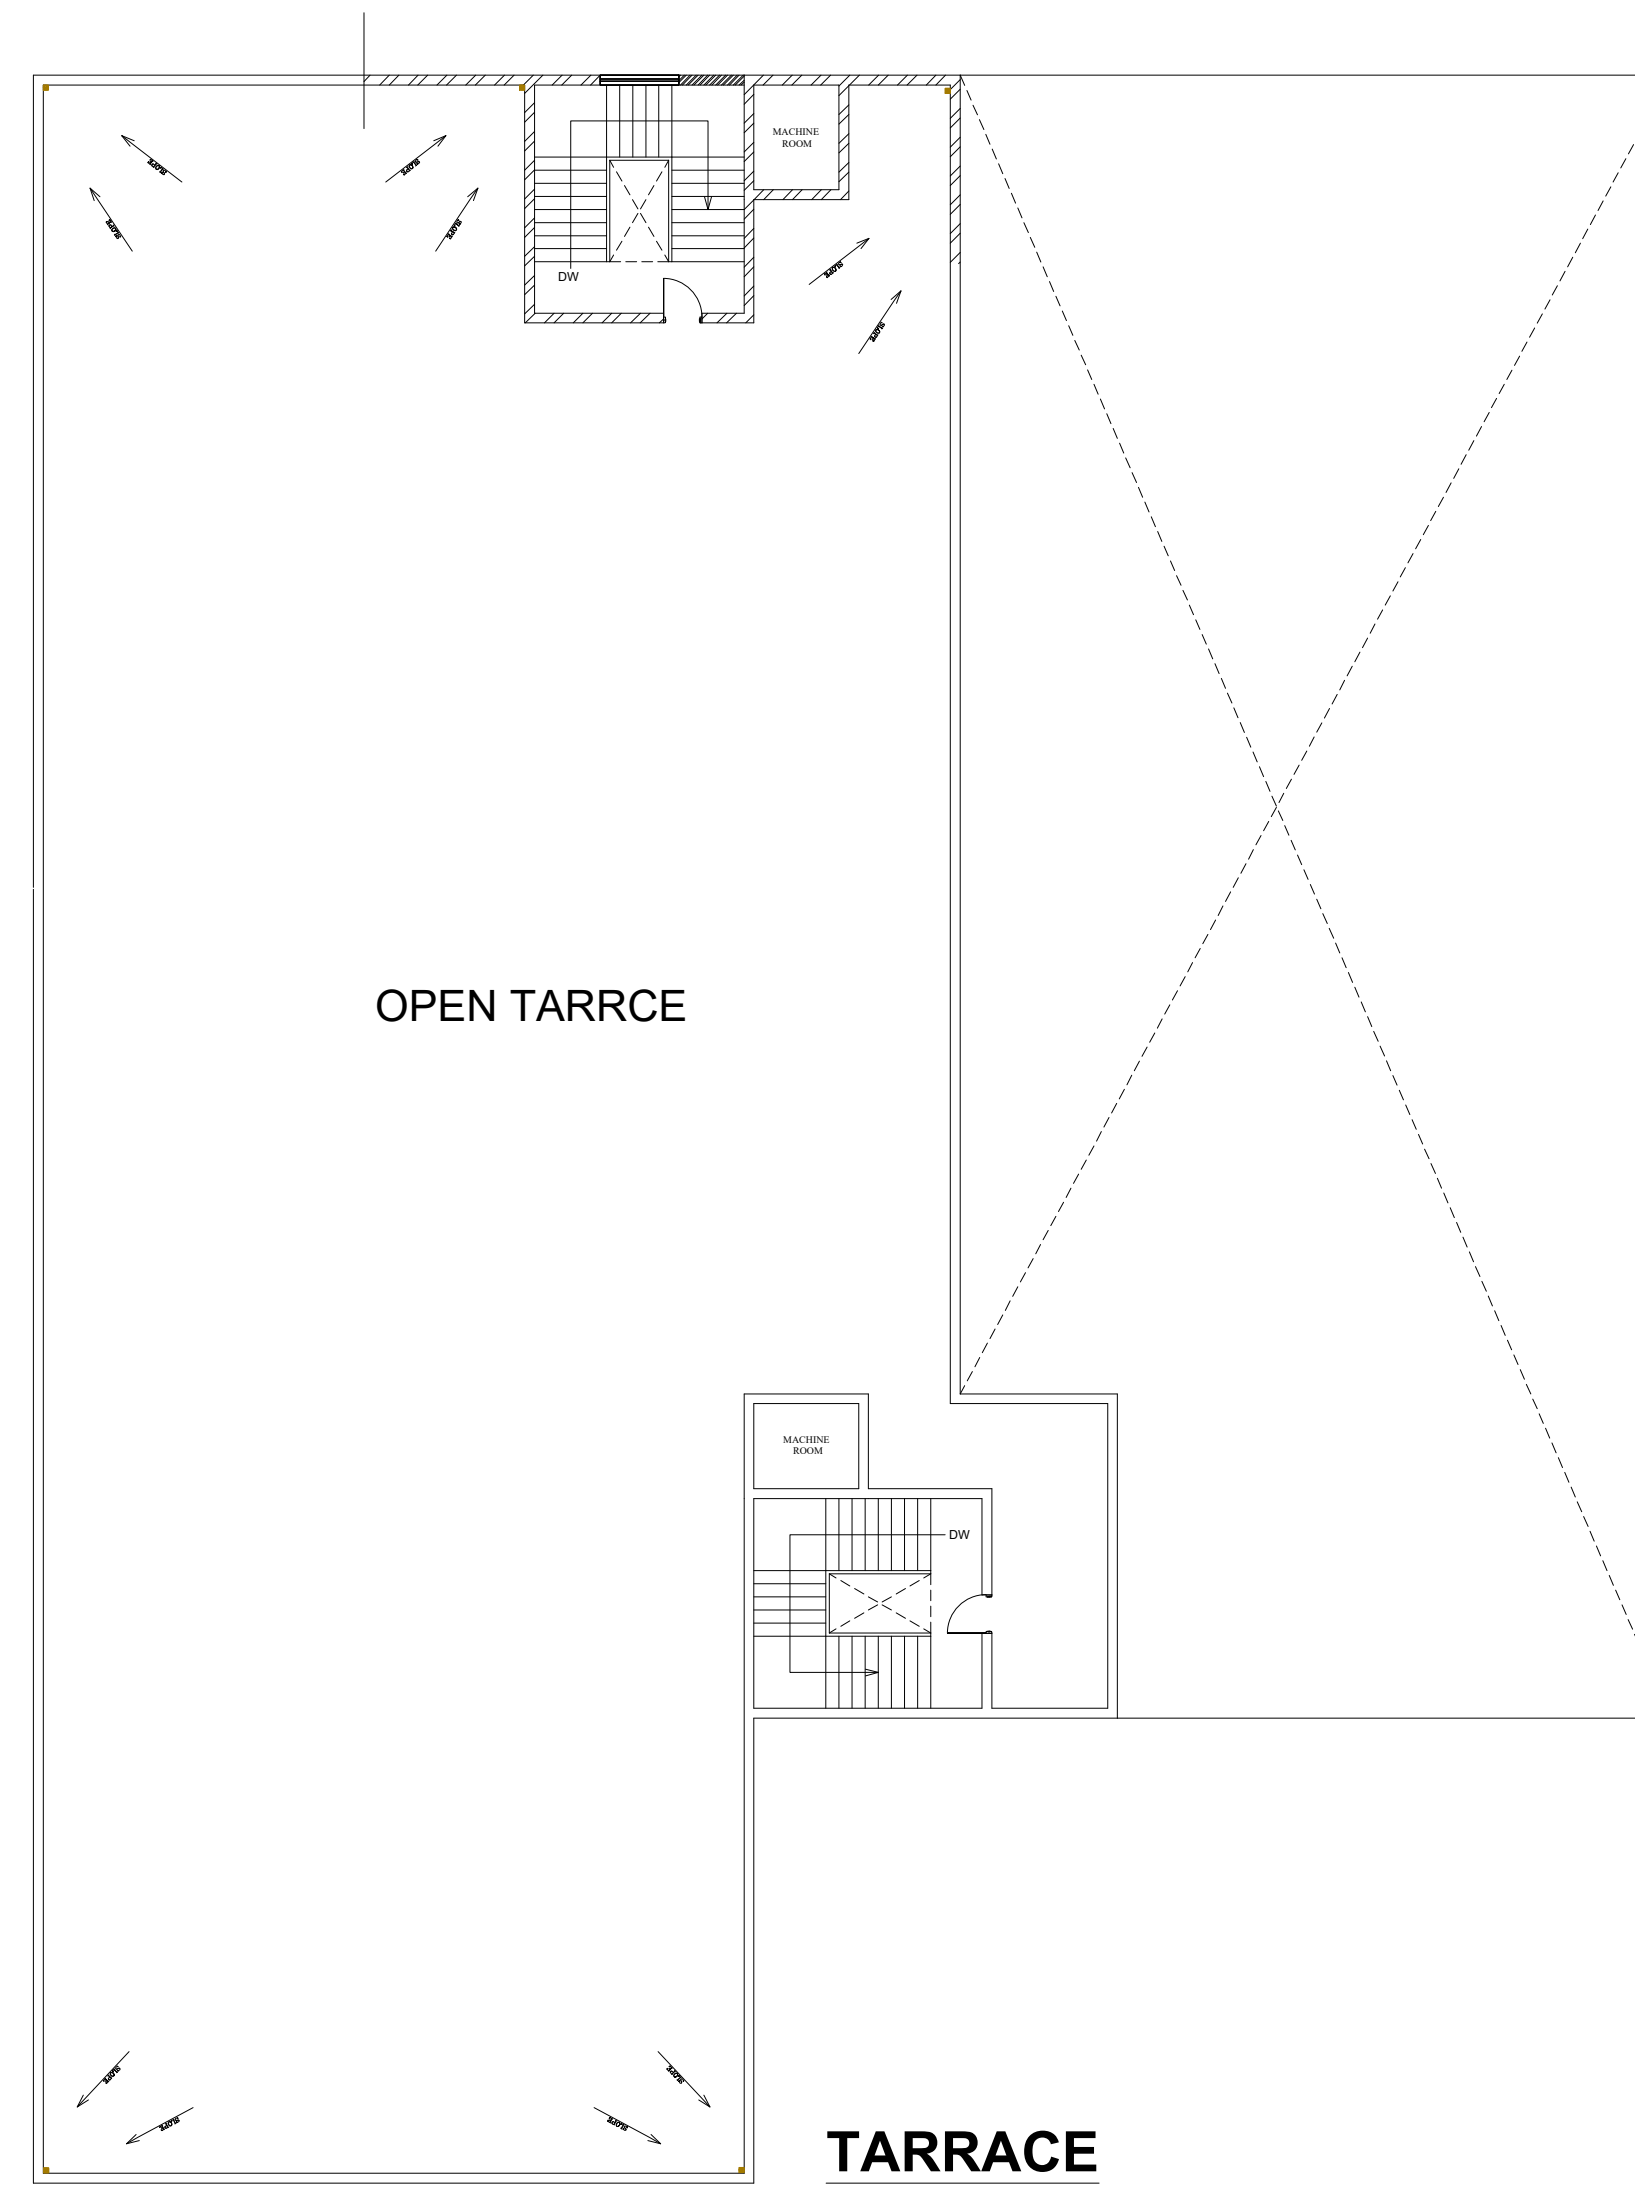


**TARRACE**




SCHEDULE OF DOORS & WINDOWS

TYPE	SIZE		SILL. HT.	LINTEL HEIGHT	REMARKS		
	HEIGHT	WIDTH			B. FL.	G. FL.	2. FL.
D1	2.1 M	0.91 M	00	2.1 M	0	6	0
D2	2.1 M	0.76 M	00	2.1 M	0	1	0
D	2.1 M	1.04 M	00	2.1 M	0	1	0
W1	2.1 M	1.52 M	0.91 M	2.1 M	0	0	0
W2	2.1 M	0.91 M	0.91 M	2.1 M	0	0	0
V1	2.1 M	1.22 M	1.52 M	2.1 M	0	0	0


**GENERAL SPECIFICATIONS**  
 EXCAVATION : DEPTH FOOTINGS DEPENDING UPON THE NATURE OF SOIL (MIN. DEPTH 1.80 MT.)  
 PLAIN CONCRETE : USE PLAIN CEMENT CONCRETE 1:3:6, 1:2:4 AS REQUIRED AT ANY LOCATIONS AS MENTIONED IN THE DRAWING.  
 SUPER STRUCTURE : R.C.C 1:1.5:3 FOR FOOTINGS, COLUMNS AND BEAMS AS MENTIONED IN THE DRAWING OR USE 1:1:2 : 3 CONCRETE FOR ALL STRUCTURES.  
 R.C.C : 23MM THICK WALL IN PROP. 1:4 C/M & 11MM THICK WALL IN PROP. 1:4 C/M  
 BRICK WORK : MARBLE OR KOTA STONE FLOORING IN ALL SHOPS.  
 FLOORING : CERAMIC GLAZED TILES IN BATHROOM UP TO 2 M HEIGHT & 0.70 M HEIGHT IN KITCHEN COOKING SLAB.  
 PLASTERING : 12 MM THK. PLASTER IN PROP. 1:6 TO OUTER & INNER SURFACE ON WALL 12 MM THK. PLASTER IN PROP. 1:4 IN CEILING & ON CONCRETE SURFACE i.e. COLUMNS, BEAMS etc.  
 PAINTING : SMOOTHEN IN OUTER WALL. USE HDPE WARE BRANDED SANITARY WARE. PVC PIPE FOR WATER SUPPLY. PVC PIPE FOR DISPOSAL. 110MM Ø P.V.C PIPE FOR RAIN WATER.  
 DOORS & WINDOWS : AS PER THE GIVEN SCHEDULE.  
 (CANCELLED WIRING AS PER IS)

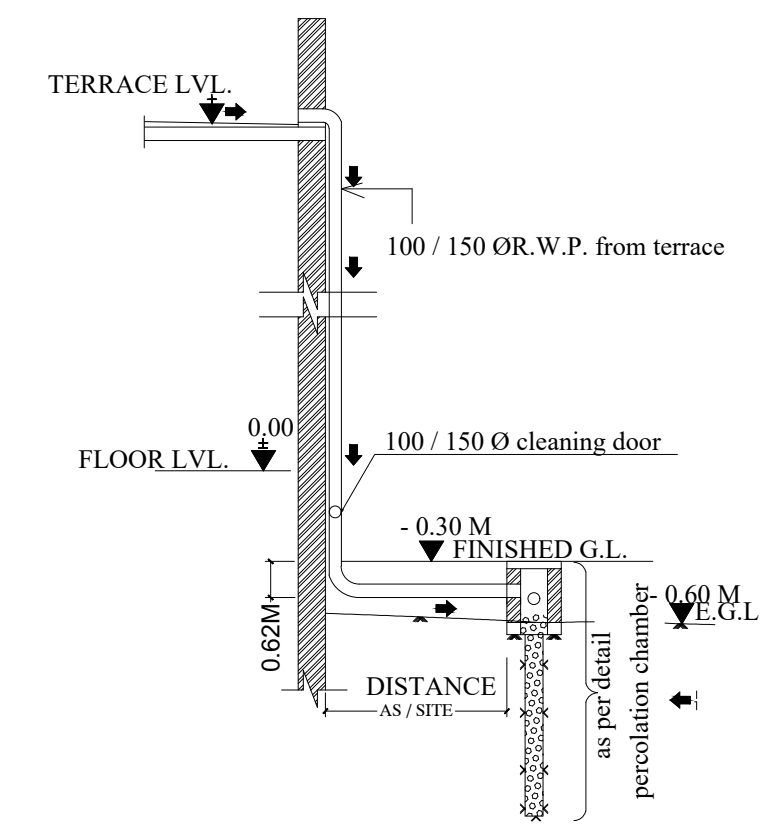


ROOF TOP RAIN WATER COLLECTION SYSTEM  
SCALE 1:50

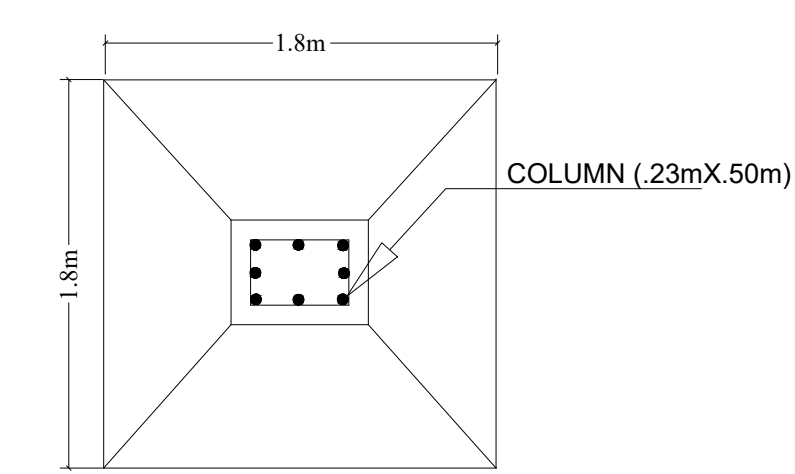



PLAN OF FOUNDATION

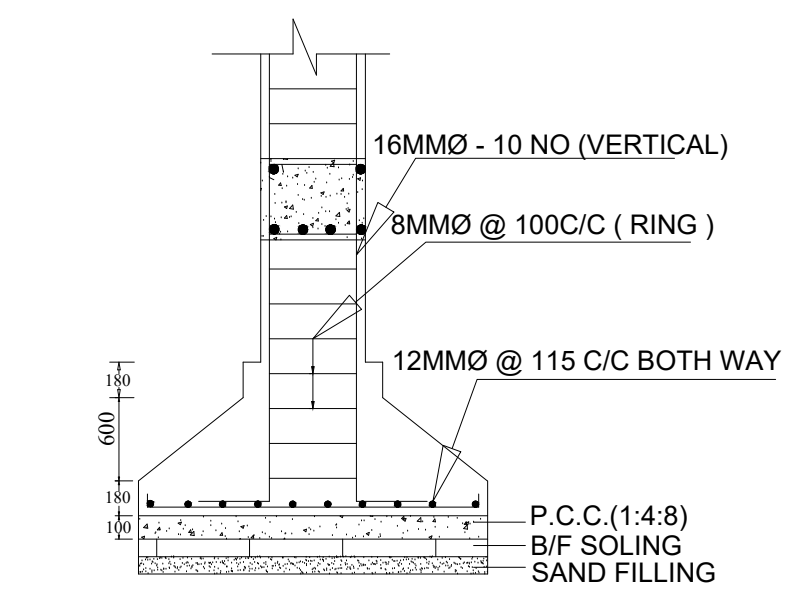



SECTION OF FOUNDATION

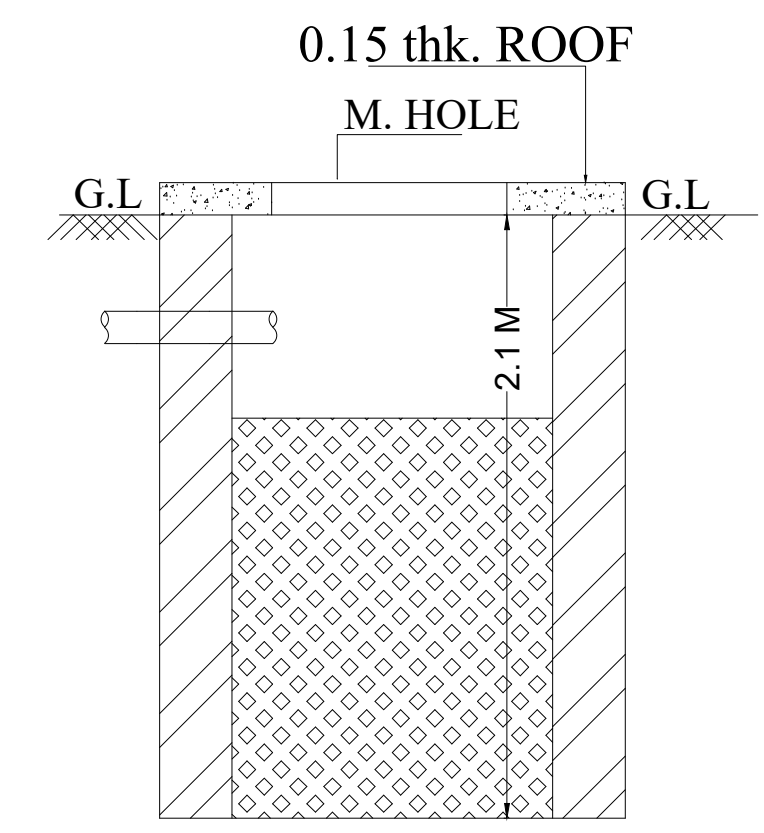


SECTION OF SOAK TANK.  
SCALE 1:25

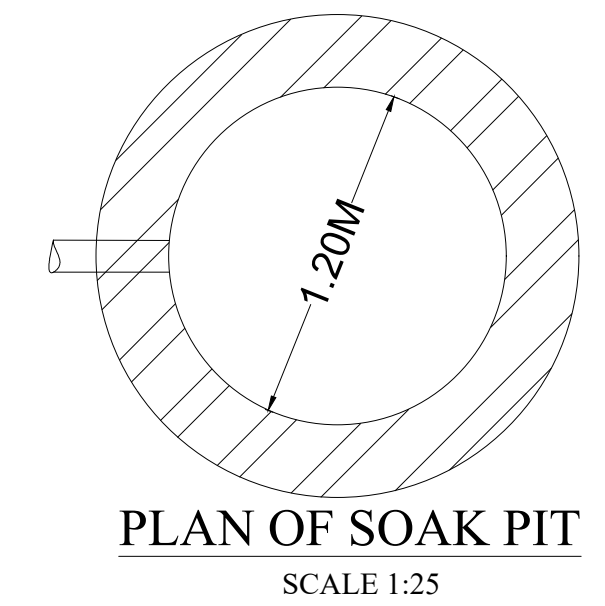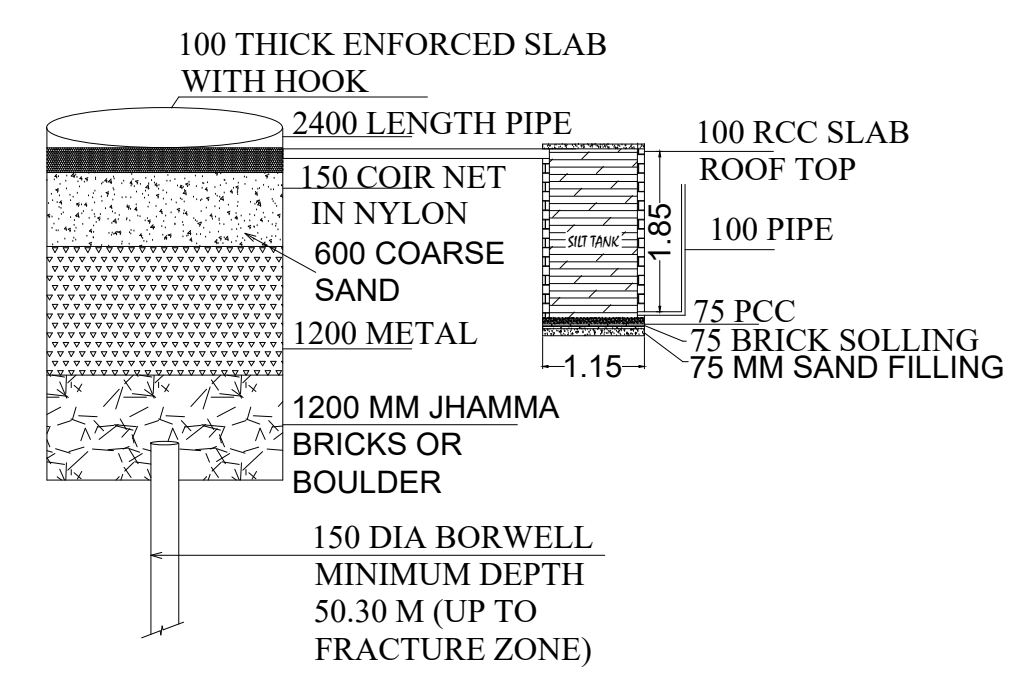


PLAN OF SOAK PIT  
SCALE 1:25

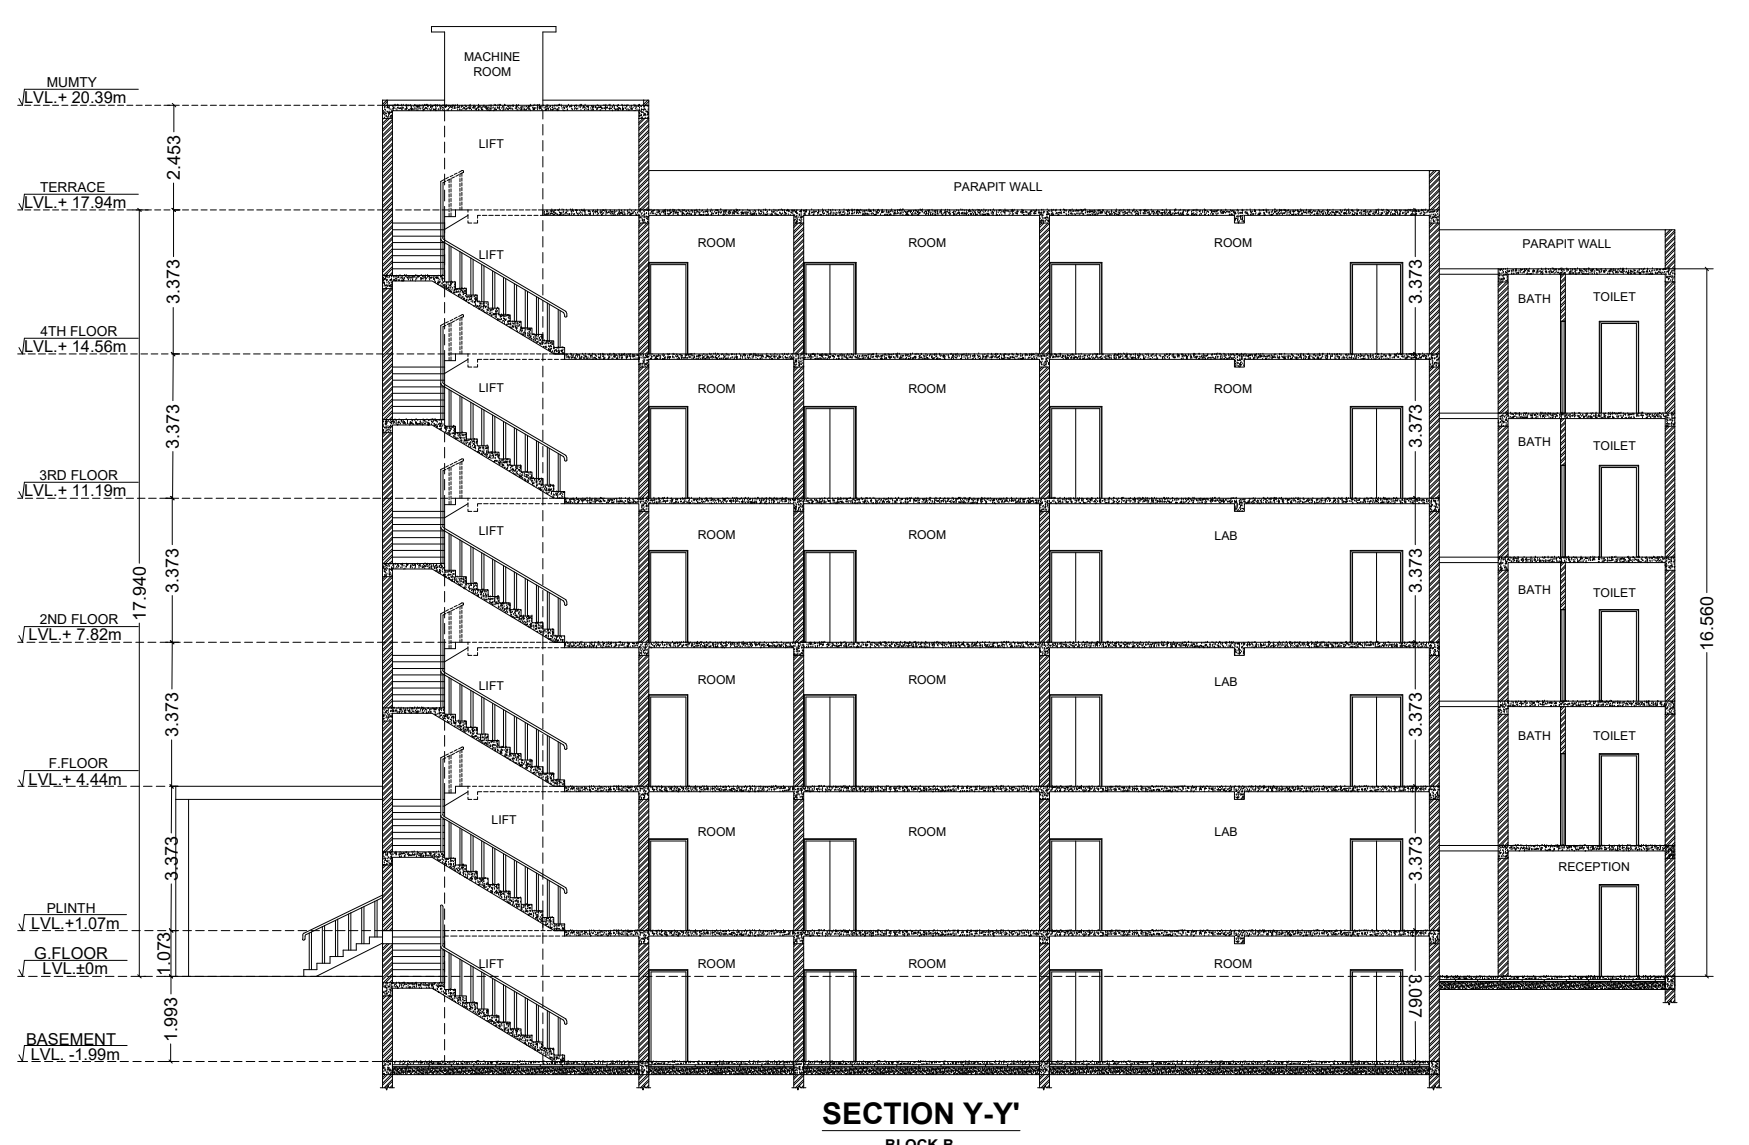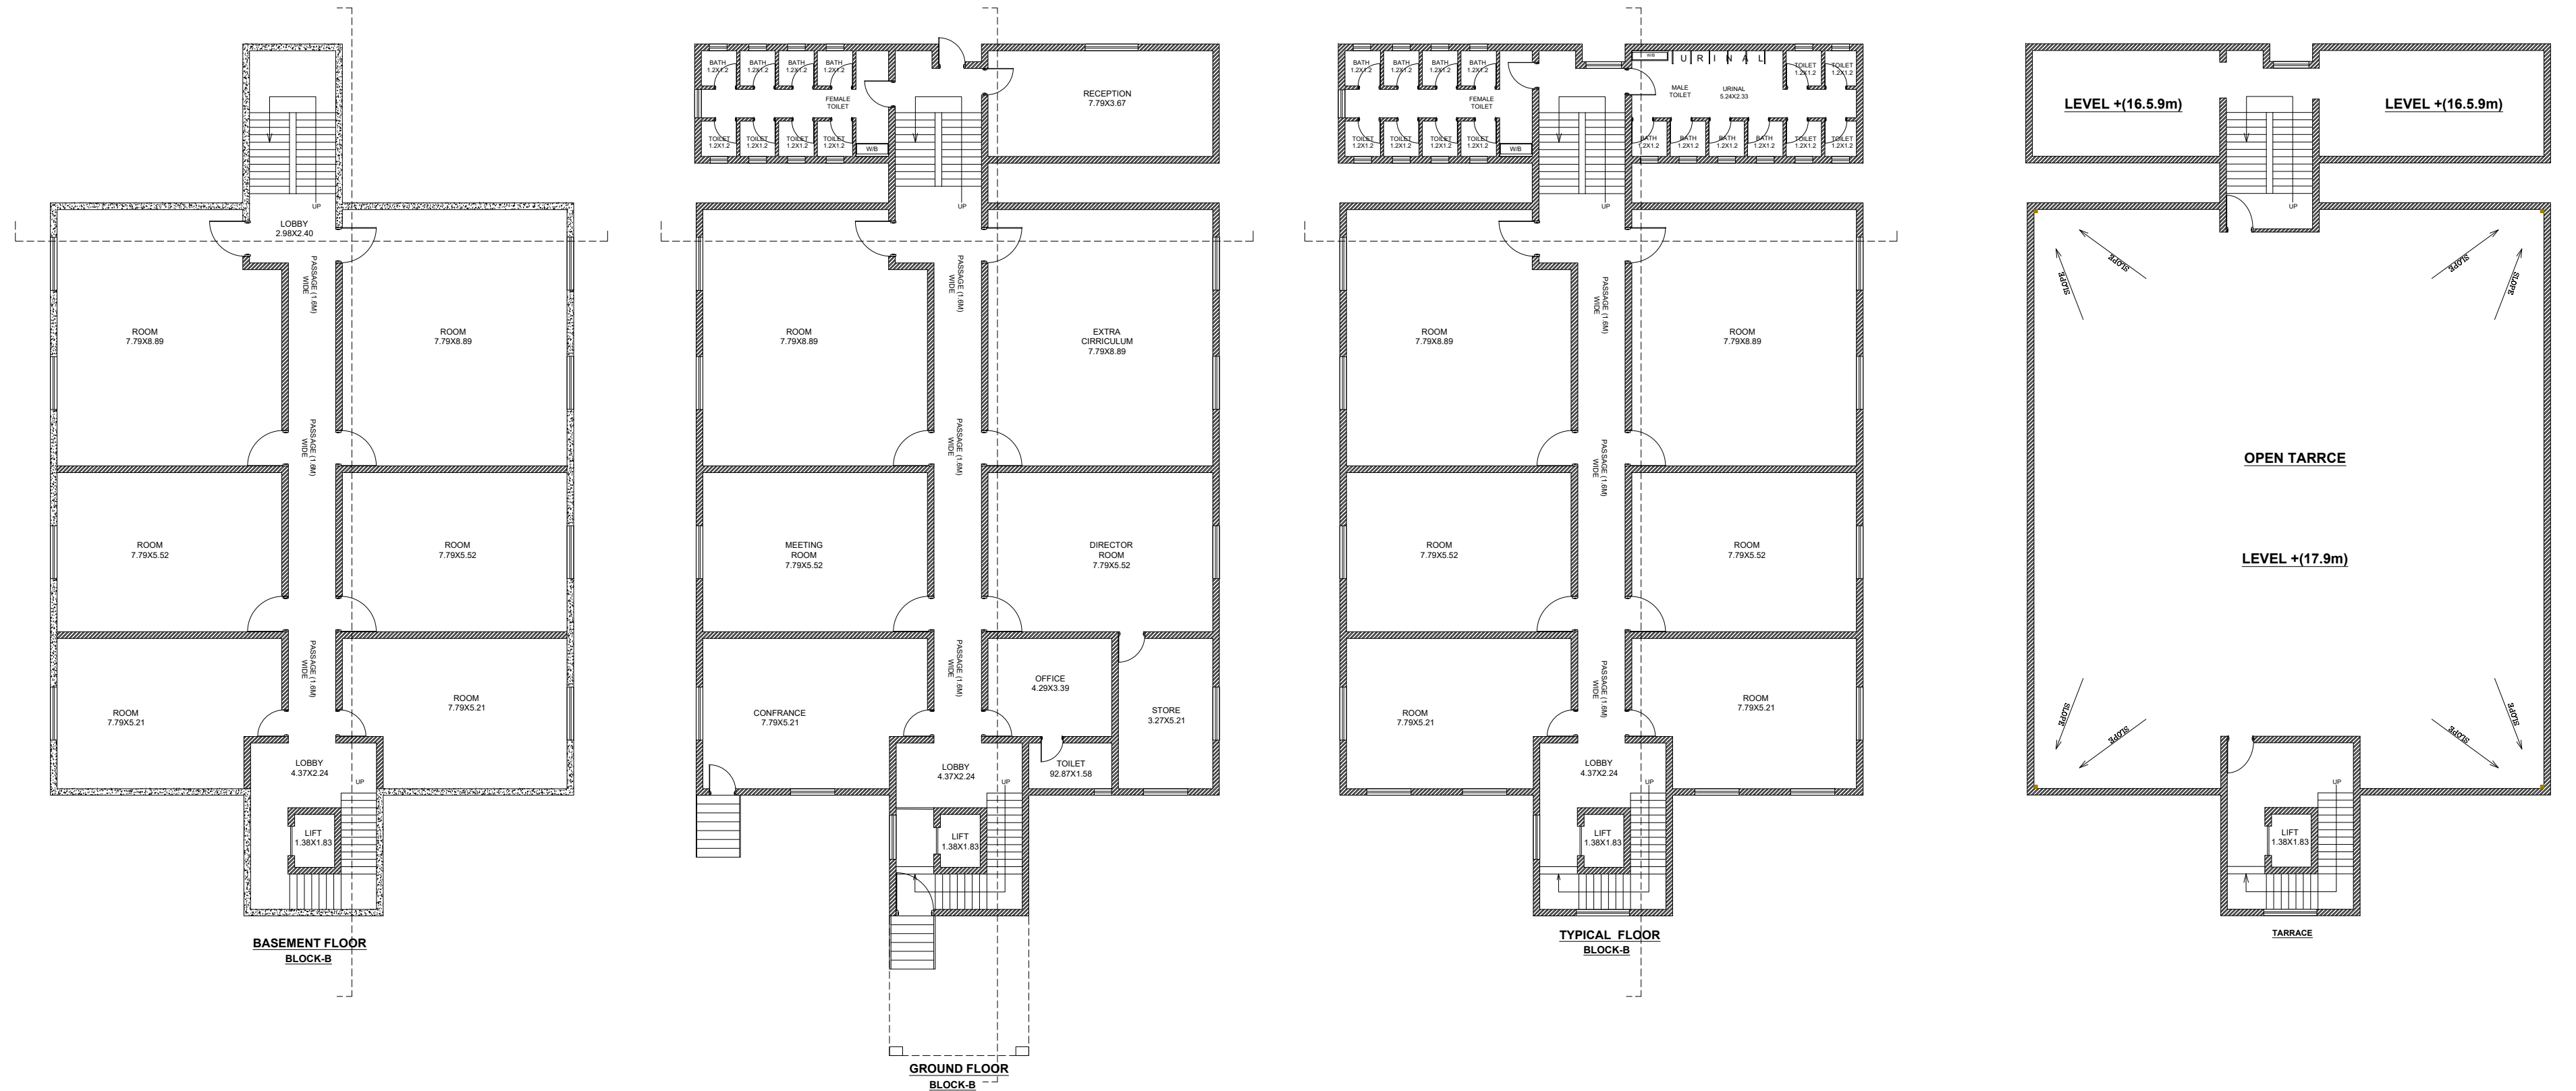

SECTION Y-Y'  
BLOCK-B

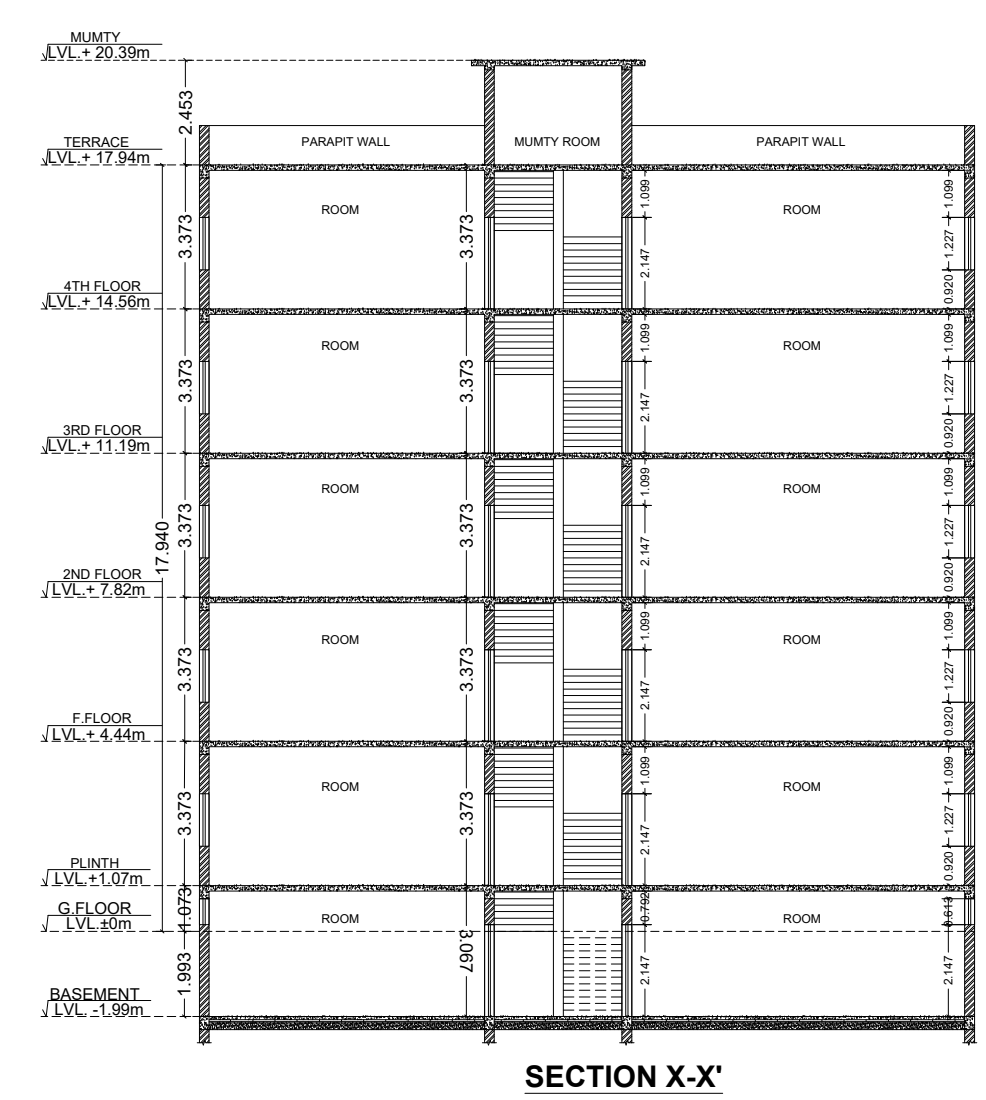

SECTION X-X'  
BLOCK-B

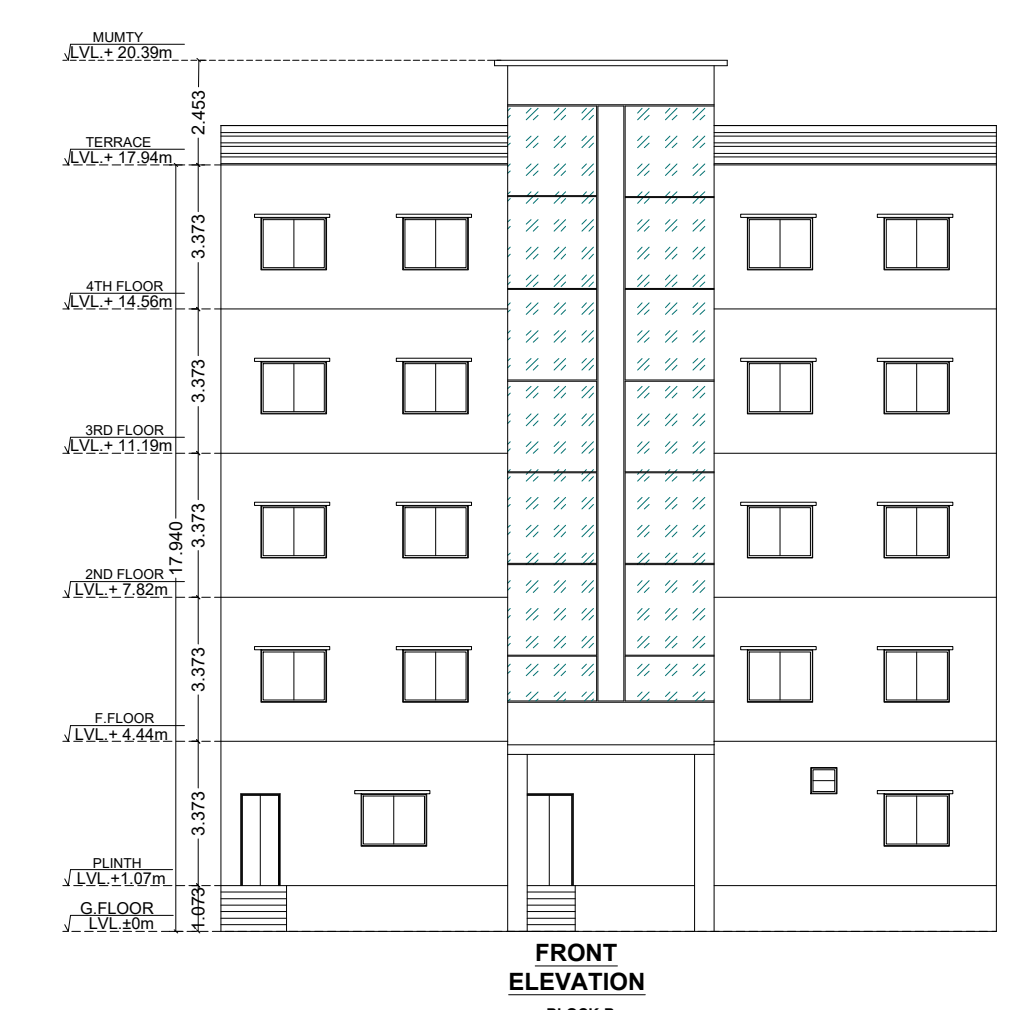

FRONT ELEVATION  
BLOCK-B



SIDE ELEVATION  
BLOCK-B

BOUNDRY:-

- NORTH - .....
- SOUTH - .....
- EAST - .....
- WEST - .....

AREA CALCULATION:- (B+G+7)

PROPOSED PLOT AREA = 223.45 Decimal

- 1.) Sheyn International School (Mrs.Urmila Singh)
- 2.) HOLDING NO. - 0080000538000M.0.
- 3.) KHATA NO. - 314 & 02
- 4.) WORD NO. - 09
- 5.) PLOT NO. - 1063 & 1062
- 6.) THANA NO. - 16412
- 7.) MOUZA - Pardih.
- 8.) HALKA NO - 1.
- 9.) PS - Mango,

ACHIVED F.A.R = .....

DATE	REVISION	REVISION NO	REMARKS/SIGNATURE
	PLAN SECTION	REV-0 REV-1	

APPLICANT'S SIGN.

ARCHITECT SIGN.