
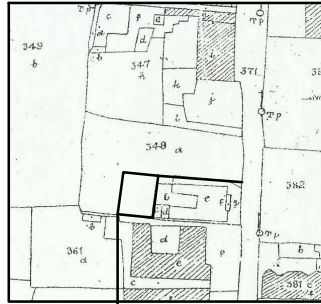



Nagar palika : Chaibasa
 old ward no.5 New ward no.
 Sheet No. 4
 Dist : Singhbhum (w)
 scale: 64" - 1 mile
 1970-71
 area - shown in red 
 NOT TO THE SCALE



PROPOSED BUILDING SITE


SITE PLAN

**Proposed Building Plan of
 Sri. Roshan Kumar
 New Plot No.348 a portion
 Khata No .12
 Old Ward No.5 New Ward No.18
 At Mohalla :Tungri
 Municipal Chaibasa
 Dist : Singhbhum (w)
 Jharkhand**

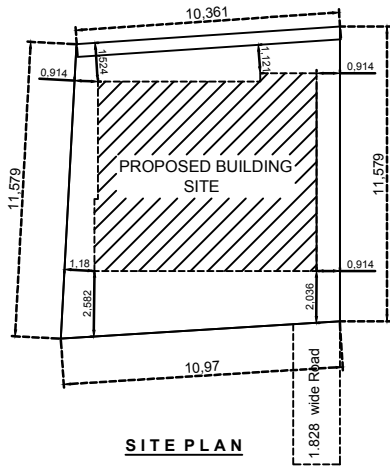

SITE PLAN

SCALE:1:100

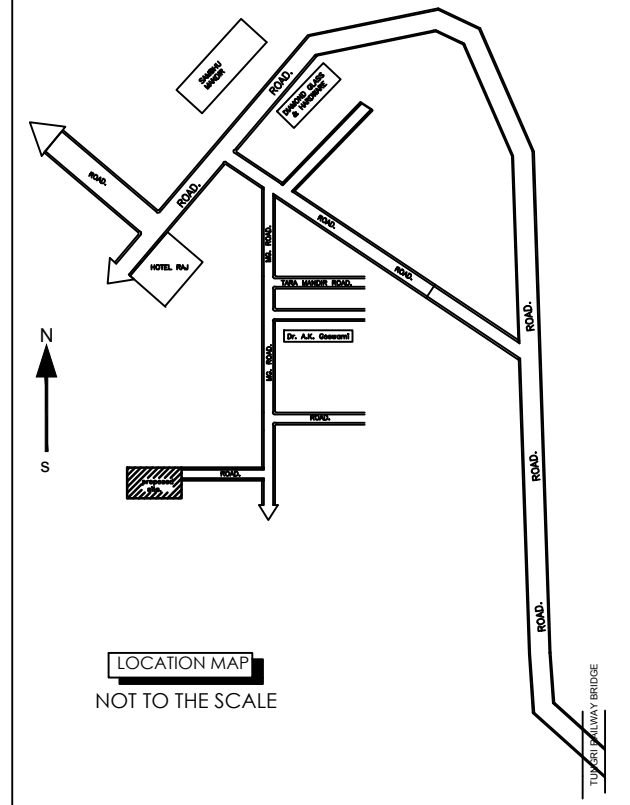

LOCATION MAP
 NOT TO THE SCALE