

SITE PLAN

NAME : CHAIBASA

SHEET NO.3

THANA NO. 644 THANA- KOLHAN

PIR- GUMRA

Dist : Singhbhum ( w )


Scale: 32" - 1 mile

1913-14

Area - Shown in Red



NOT TO SCALE

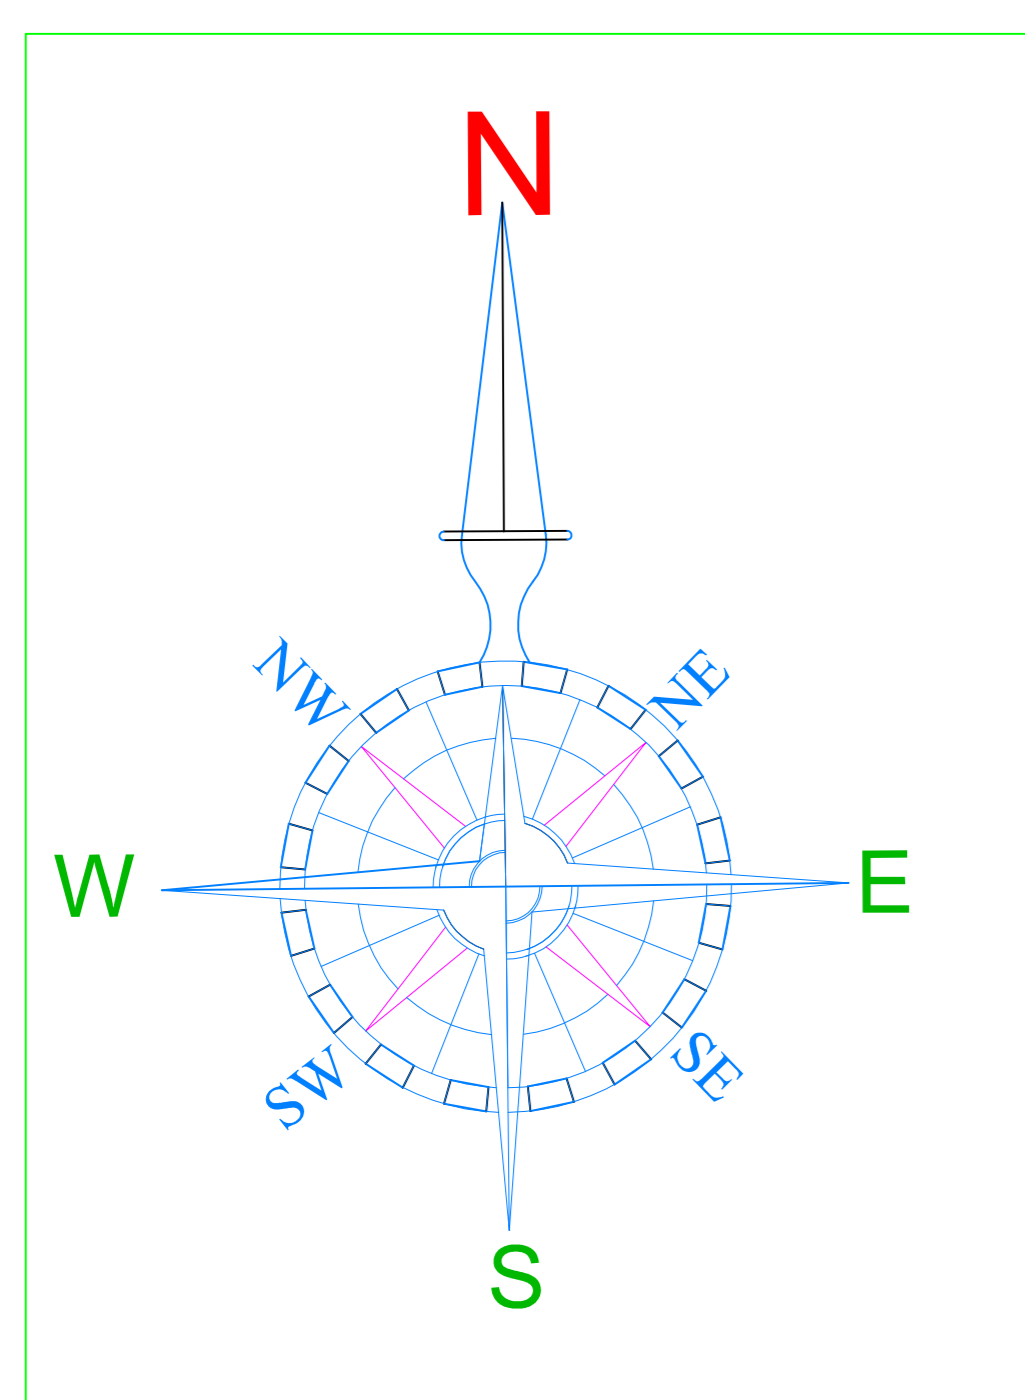

certified that this trace map is exact  
and true copy of original map