



26 DT 23-2-24

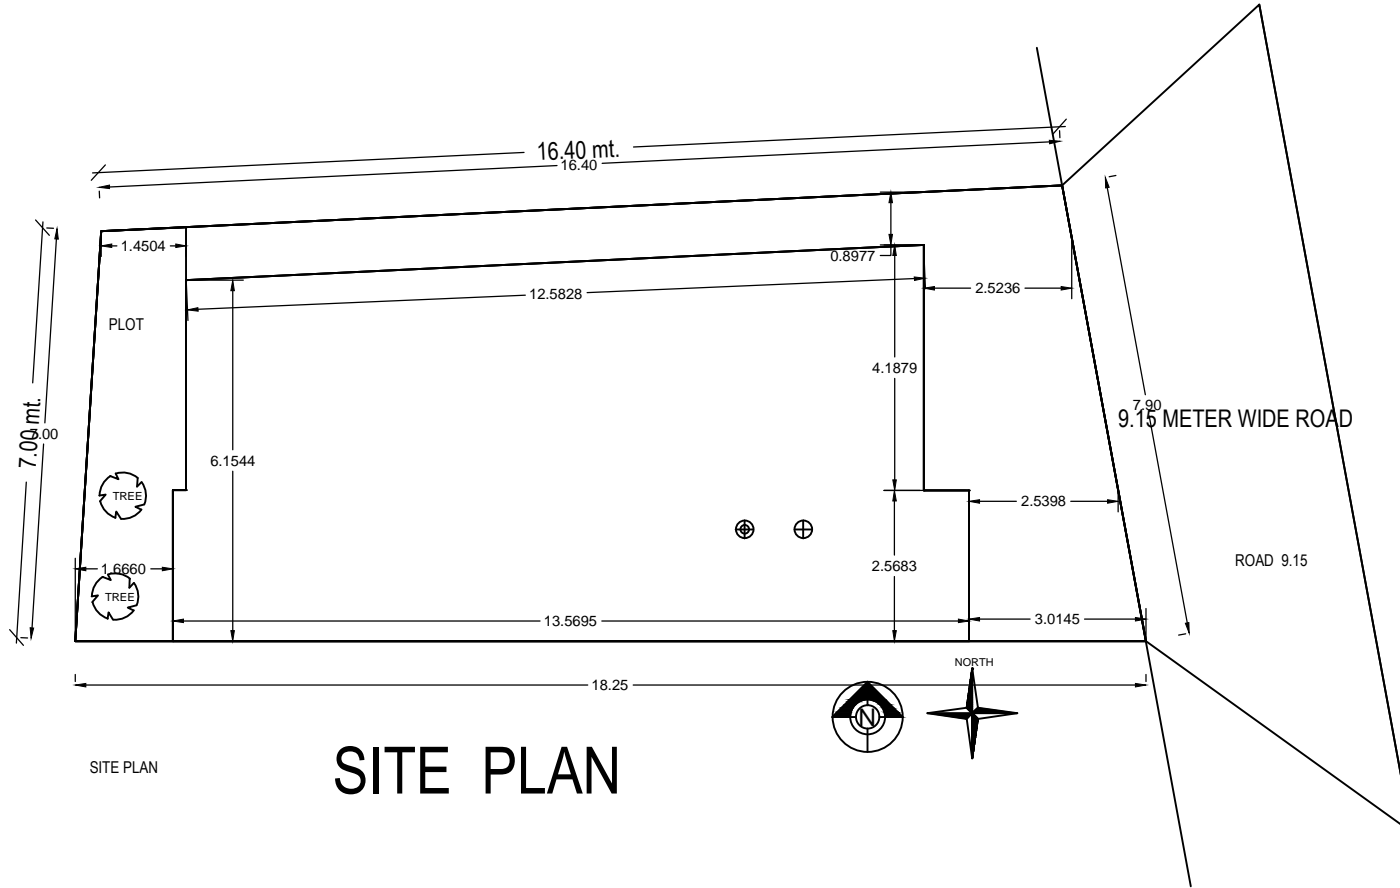

SITE PLAN

# SITE PLAN

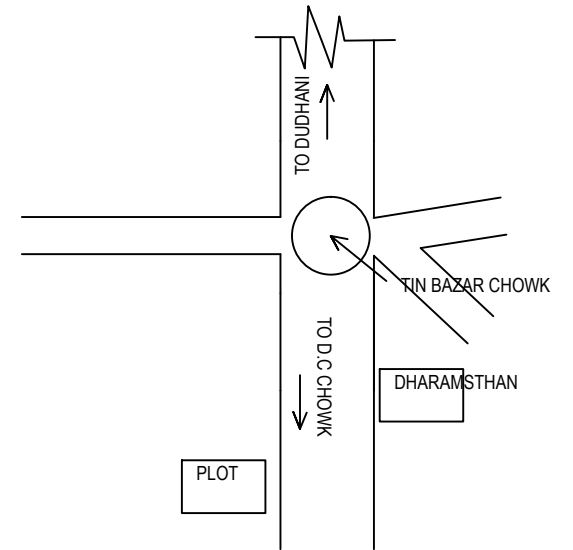

## LOCATION PLAN

SCALE N.T.S  
Location Plan

