

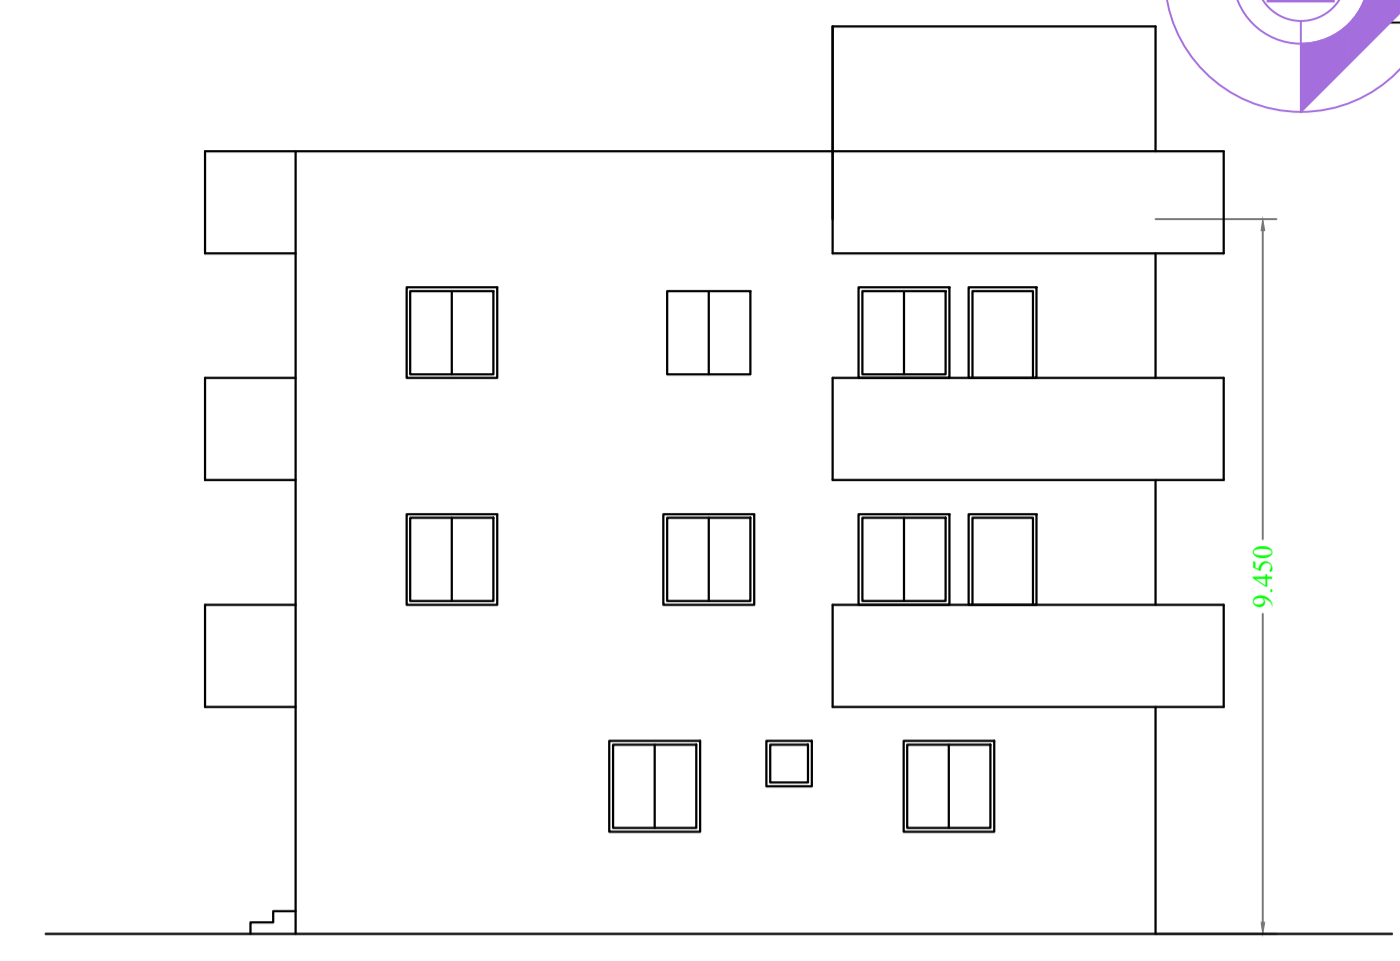
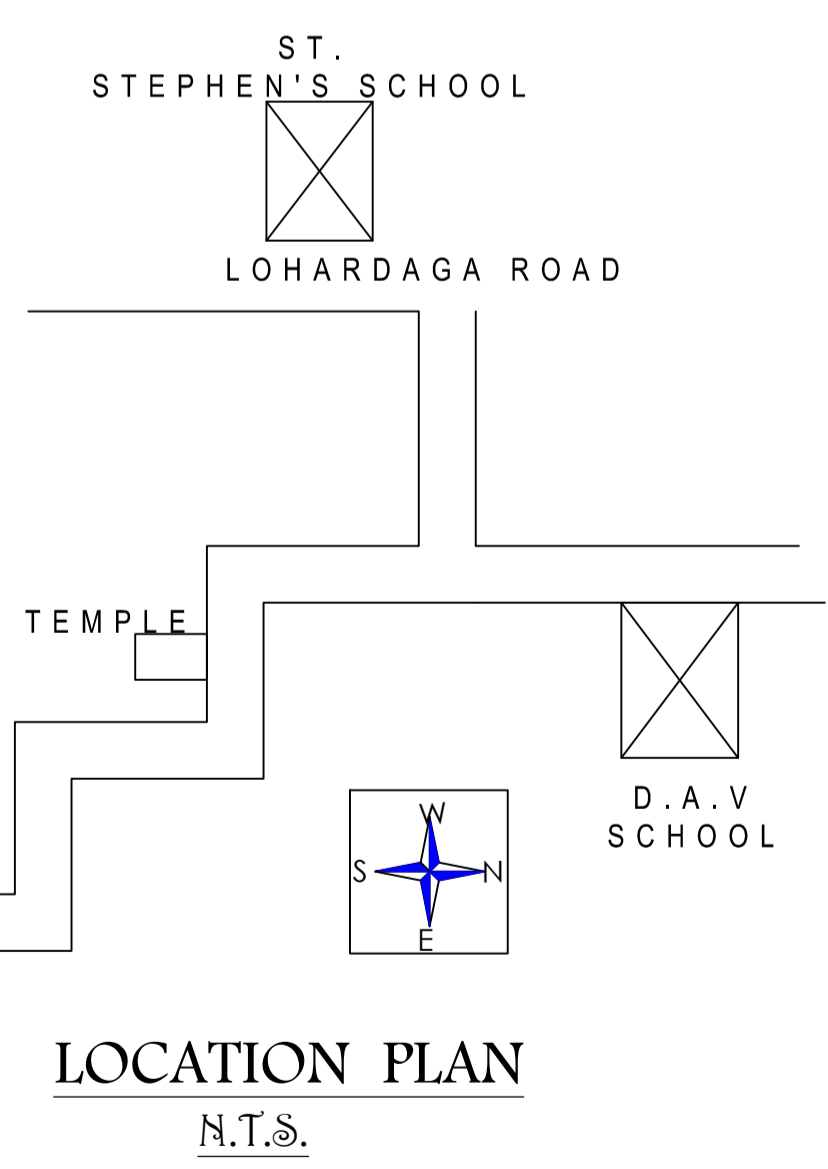
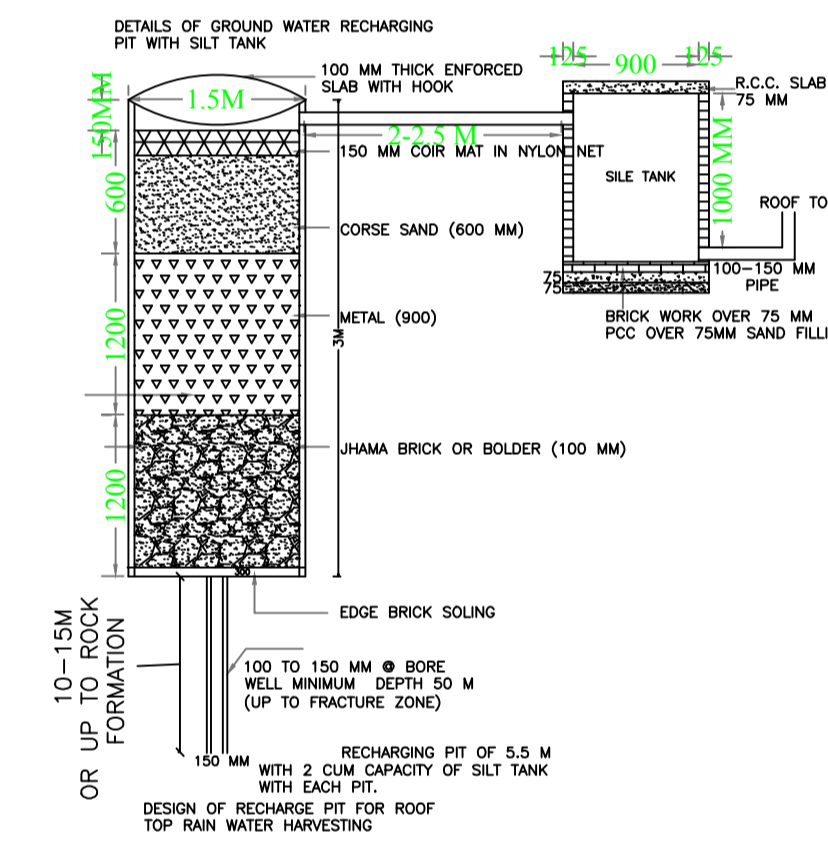
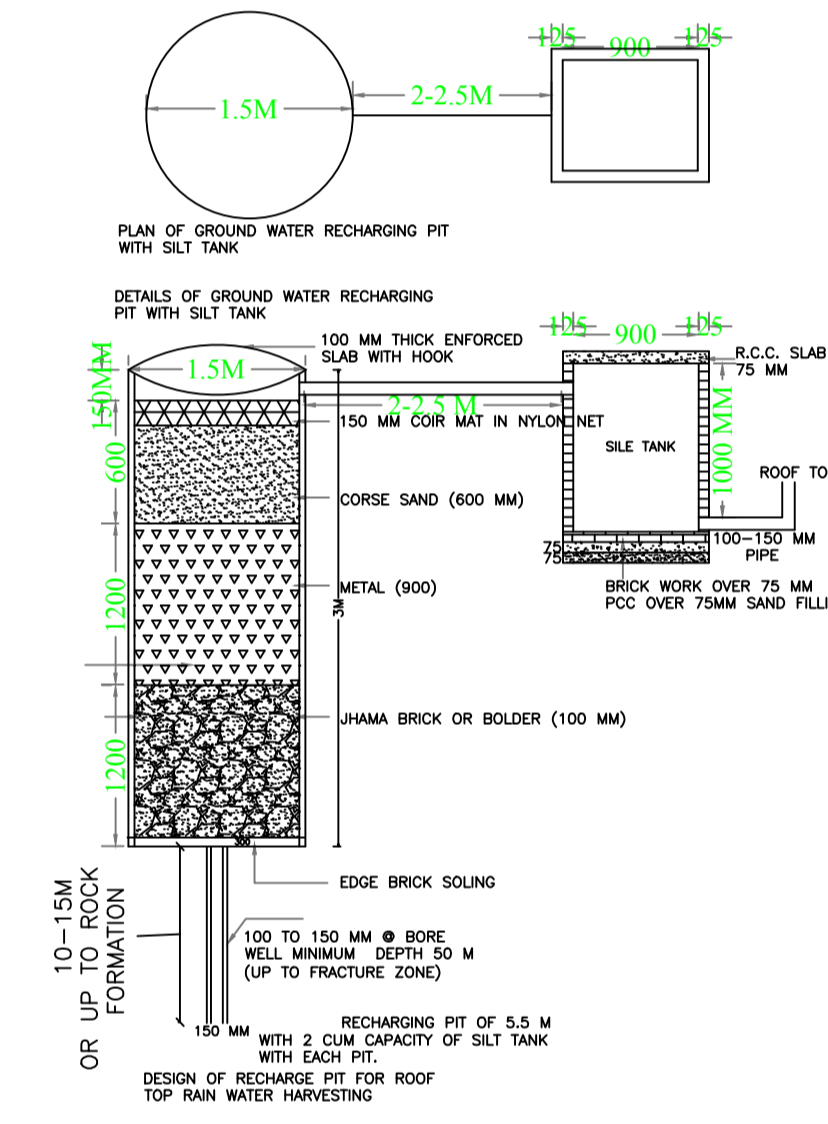
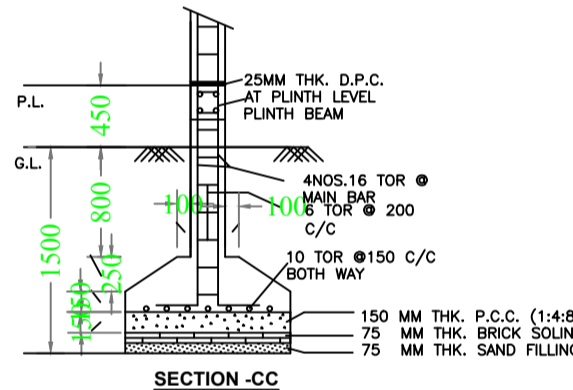
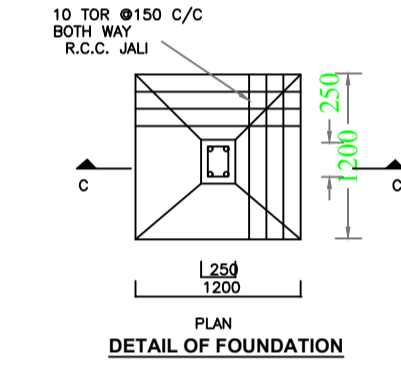
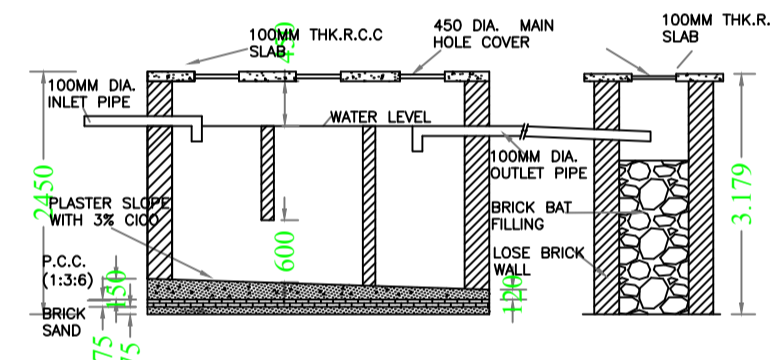


FRONT ELEVATION
SCALE 1:100

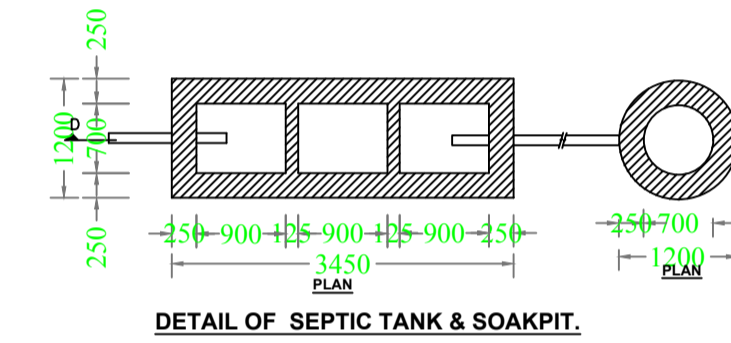

SIDE ELEVATION

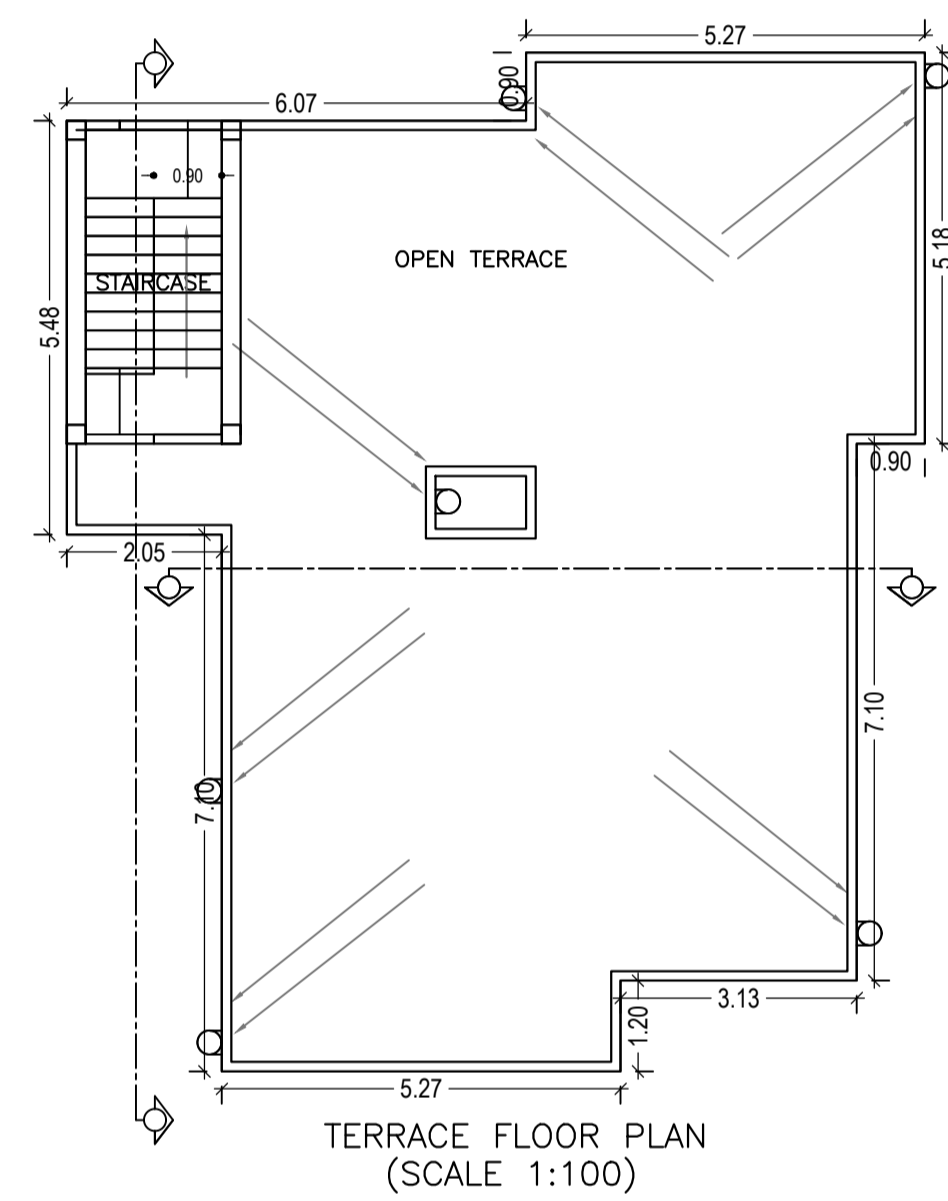

UnitBUA Table for Building :A (SMT MEERA KUMARI SAHU)

FLOOR	Name	UnitBUA Type	UnitBUA Area	Carpet Area	No. of Rooms	No. of Tenement
GROUND FLOOR PLAN	SPLIT SMT MEERA KUMARI SAHU	FLAT	287.29	275.64	9	1
TYPICAL - 1& 2 FLOOR PLAN	SPLIT SMT MEERA KUMARI SAHU	FLAT	0.00	0.00	5	0
	SPLIT SMT MEERA KUMARI SAHU	FLAT	0.00	0.00	7	
Total:	-	-	287.29	275.64	33	1

LTP NAME AND SIGNATURE	STRUCTURAL ENG'S NAME AND SIGNATURE	BUILDER NAME AND SIGNATURE
DEEPAK DIWAN GUNPC/ARC/0003/2017		