




Proposal Basic Information	
Proposal File No.	GUNPC/BP/0045/W03/2017
Owner Name	NIRMALA SANGITA TIGGA
Khata No	37
Plot No	1274
Village Name	Dundurya
Use	Residential
SubUse	Residential Bldg/Apartment

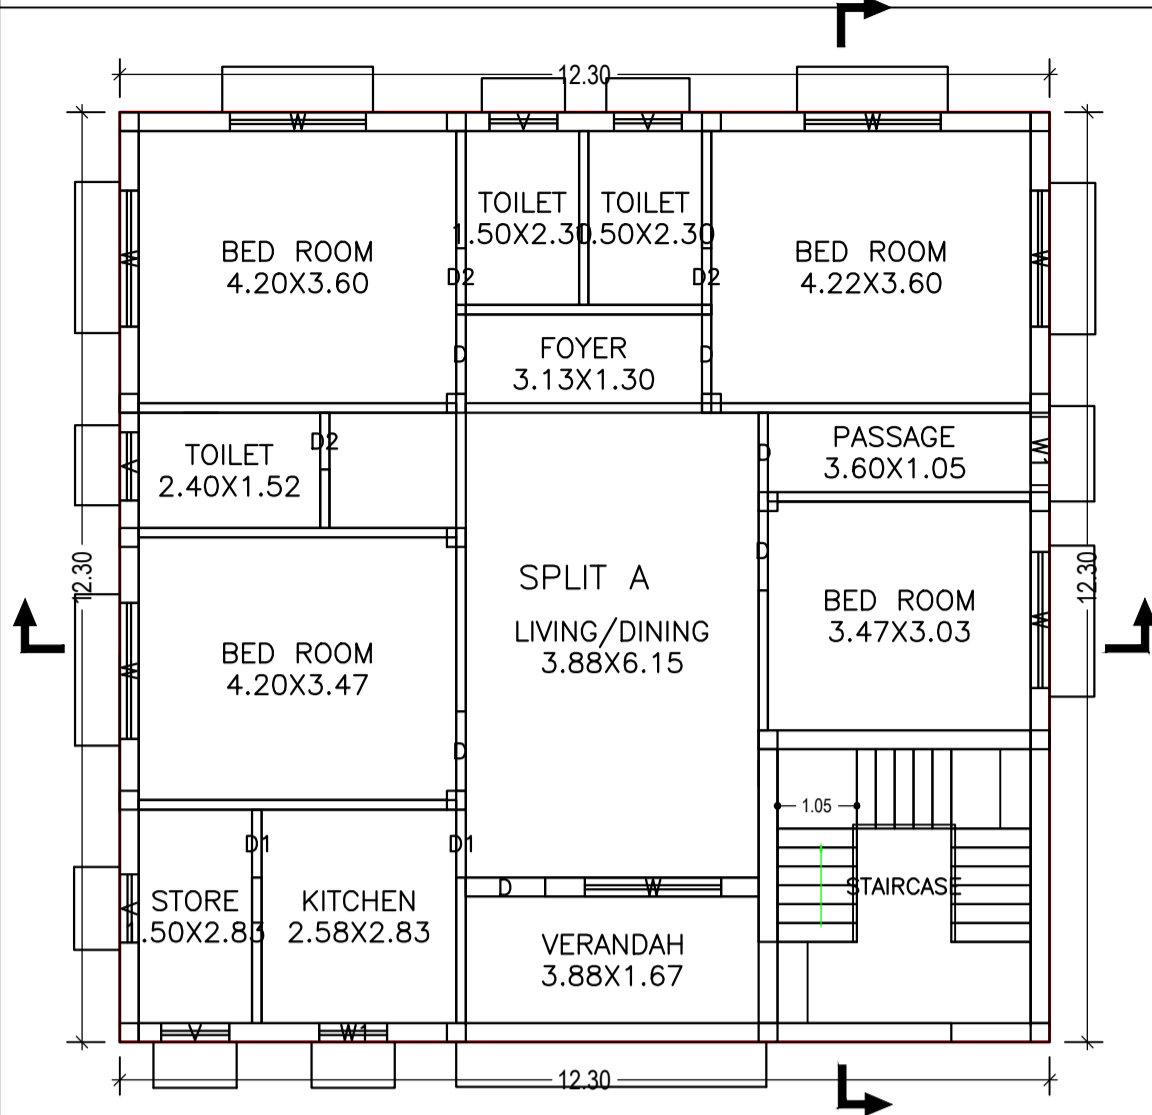


GROUND FLOOR PLAN
(Proposed)
(SCALE 1:100)

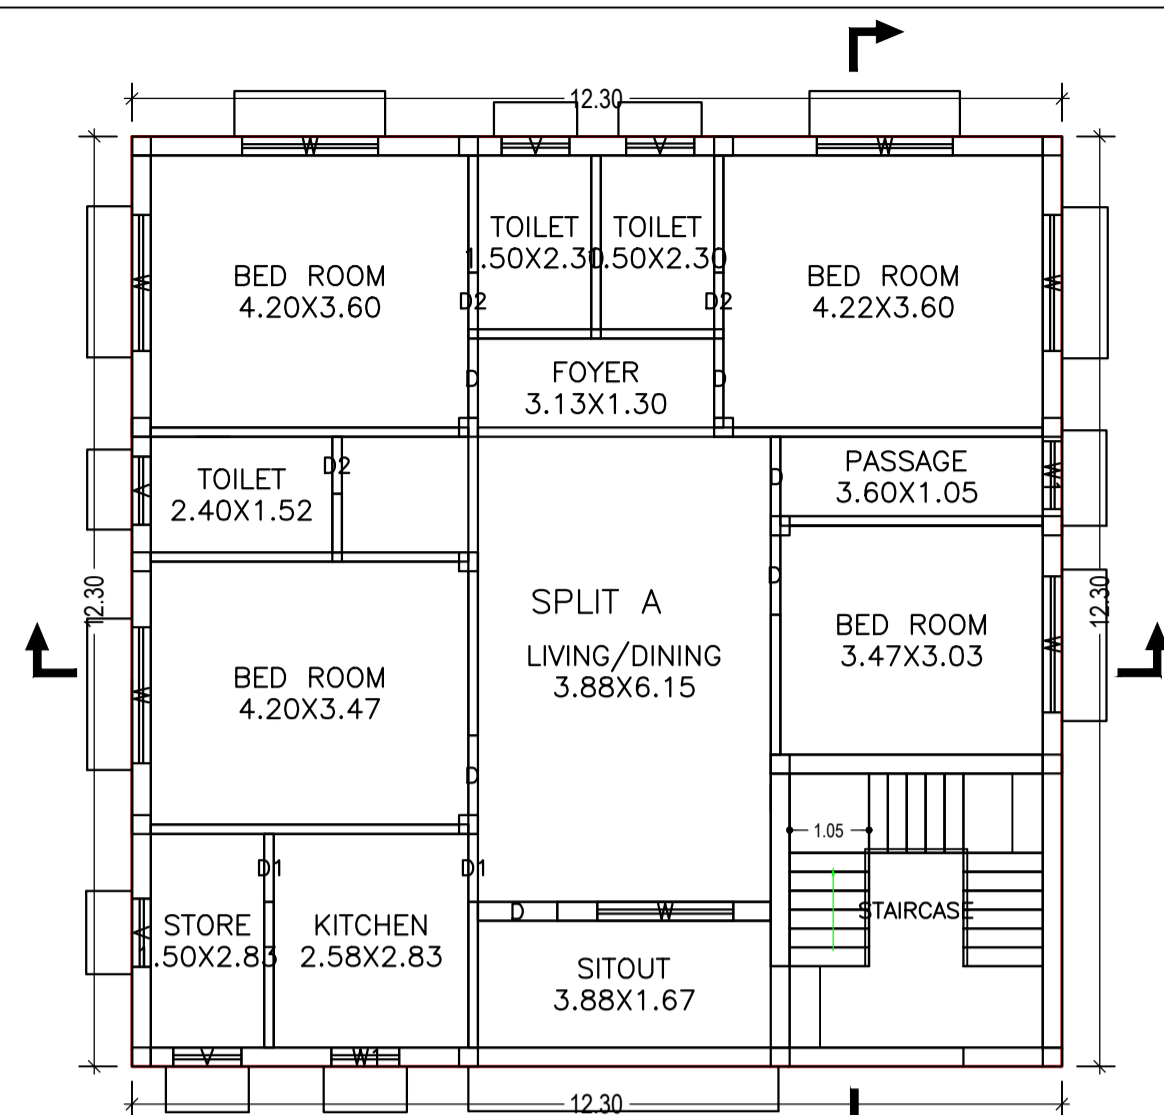


FIRST FLOOR PLAN
(Proposed)
(SCALE 1:100)

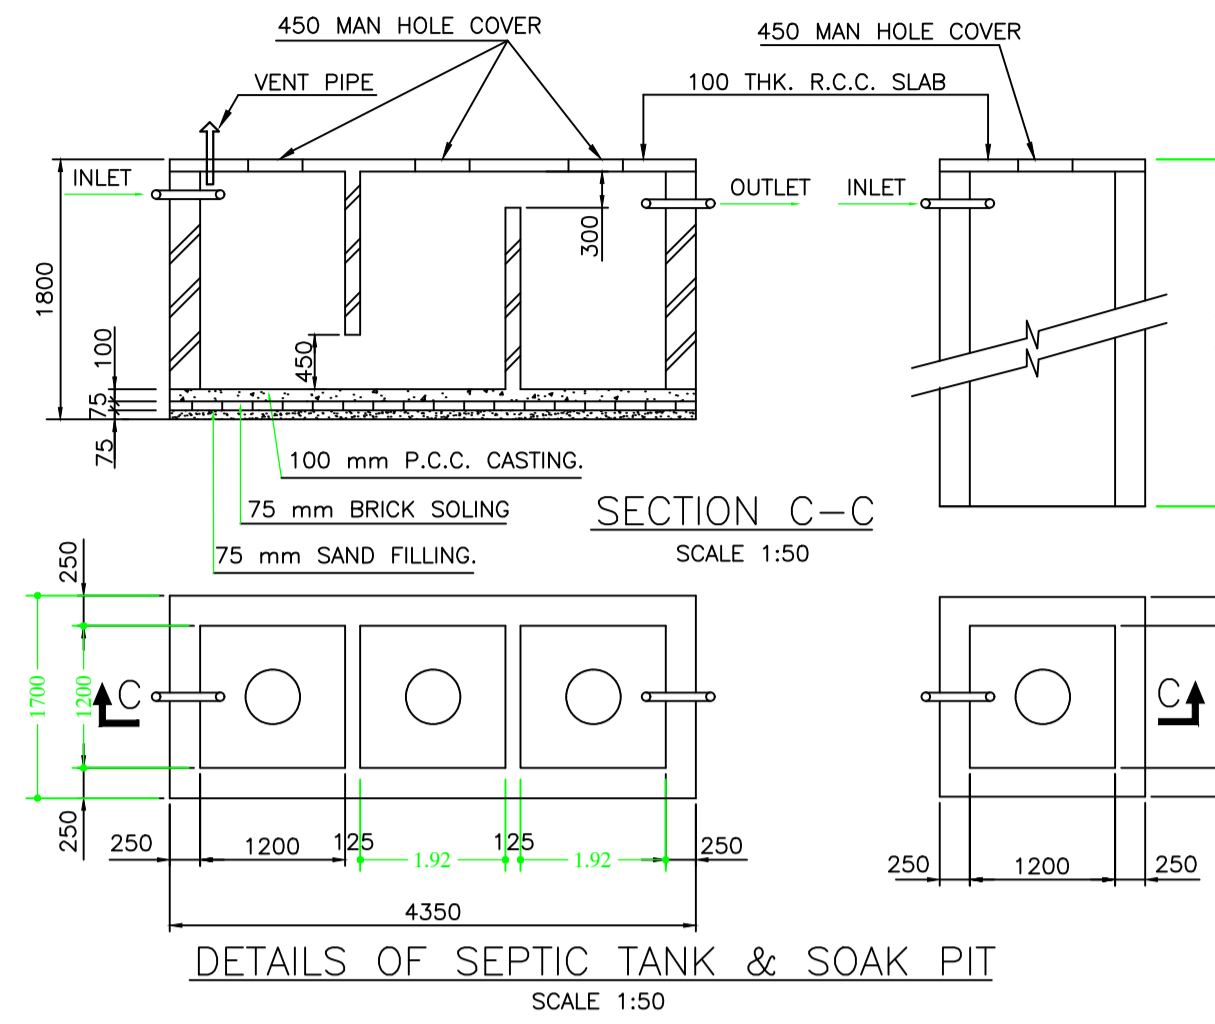

DETAILS OF SEPTIC TANK & SOAK PIT
SCALE 1:50

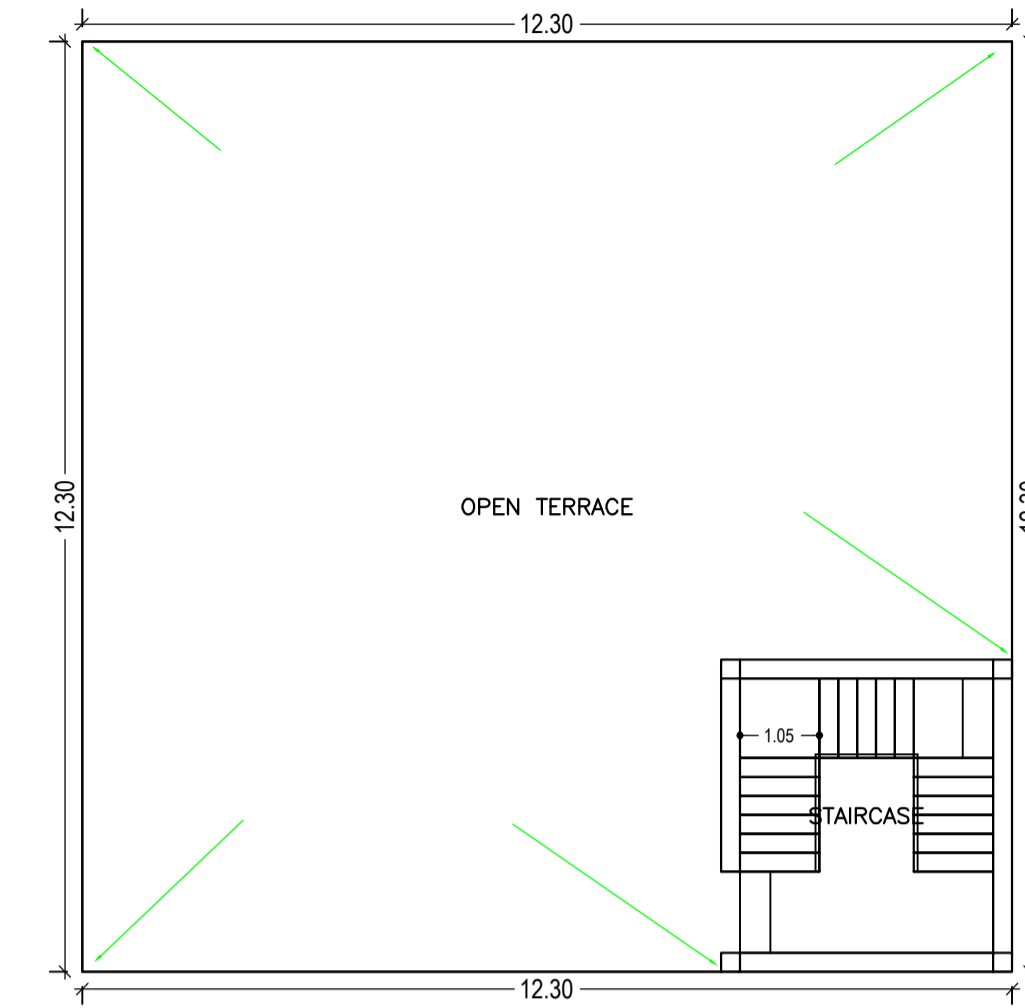


TERRACE FLOOR PLAN
(SCALE 1:100)

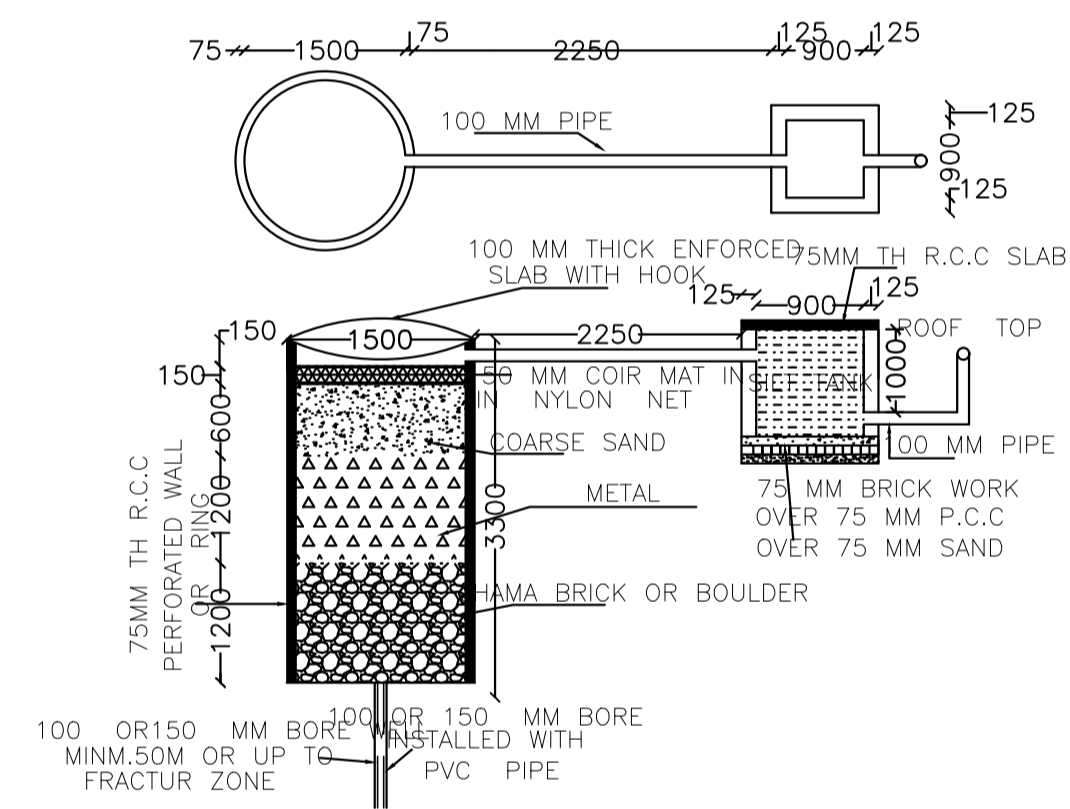

DETAILS OF RECHARGE BOR WELL
SCALE 1:50




FRONT ELEVATION
SCALE 1:100

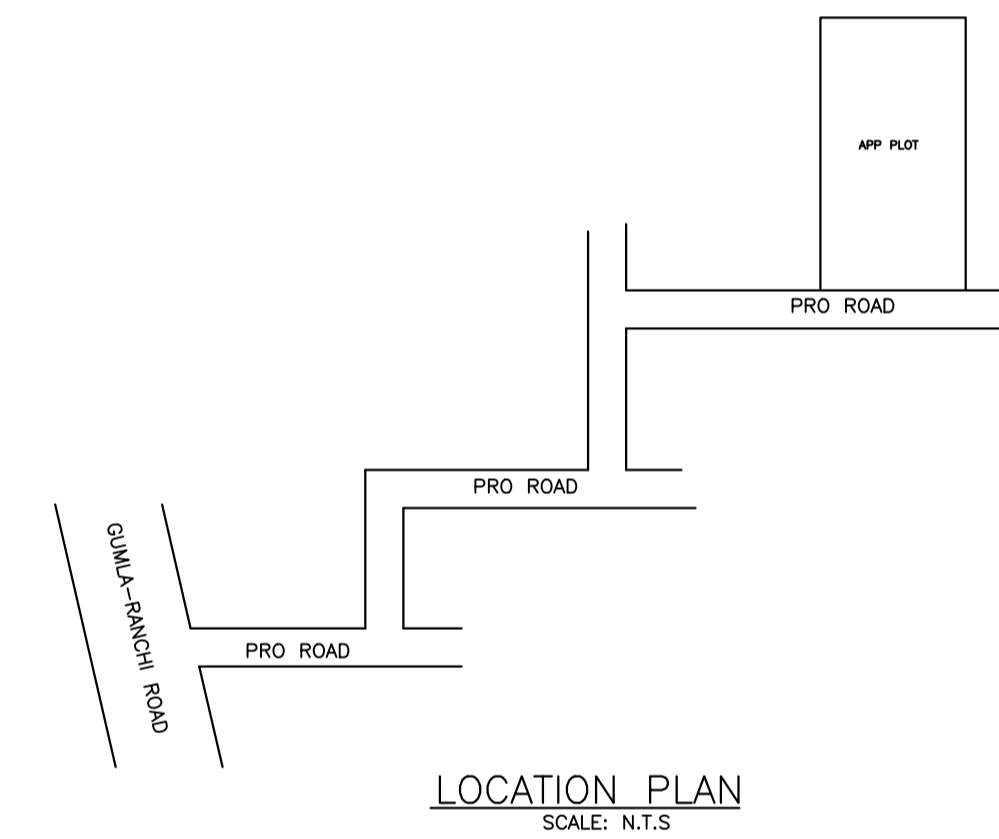

LOCATION PLAN
SCALE: N.T.S



LEFT SIDE ELEVATION
SCALE 1:100

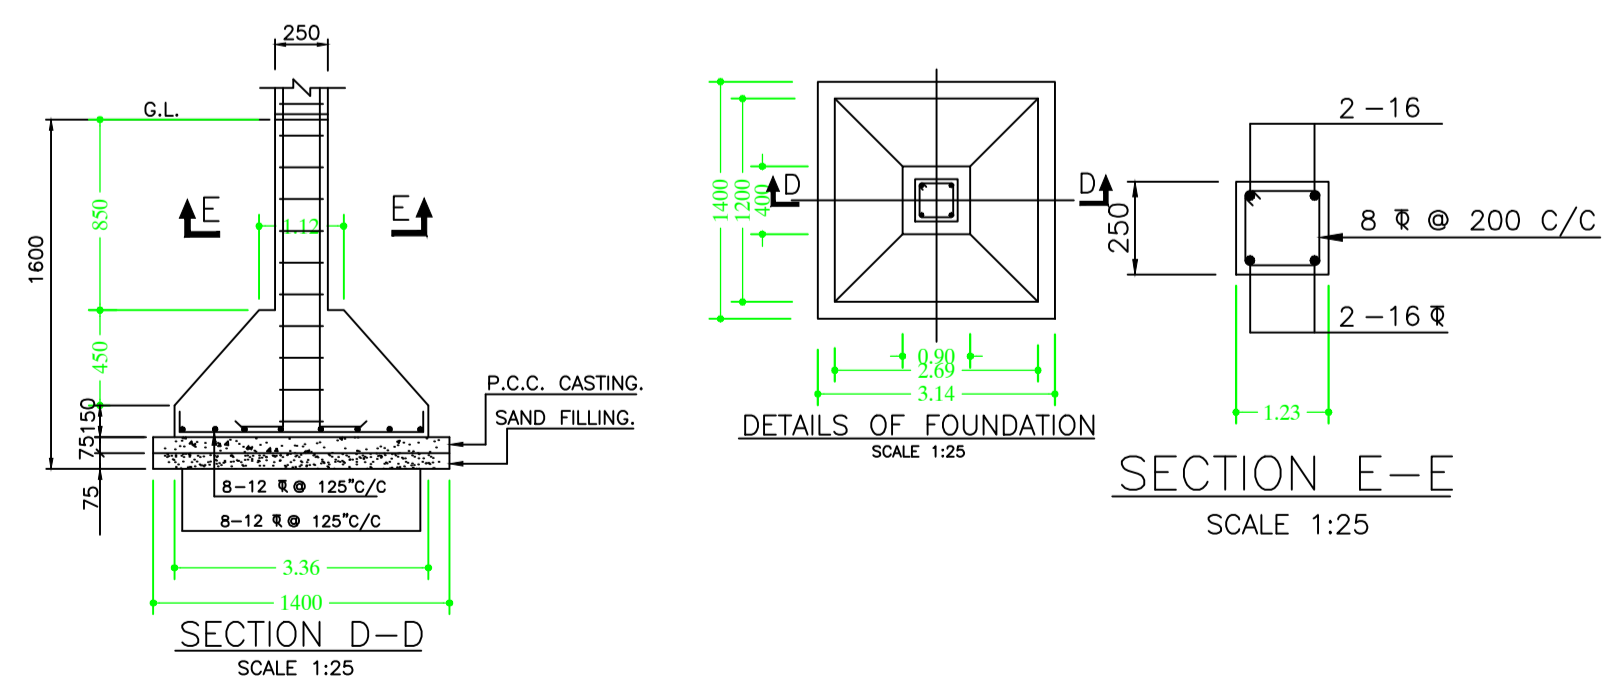

DETAILS OF FOUNDATION
SCALE 1:25

SECTION E-E
SCALE 1:25

LTP NAME AND SIGNATURE	STRUCTURAL ENG'S NAME AND SIGNATURE	BUILDER NAME AND SIGNATURE
UMESH LAKRA GUNPC/ENG/0001/2017		