
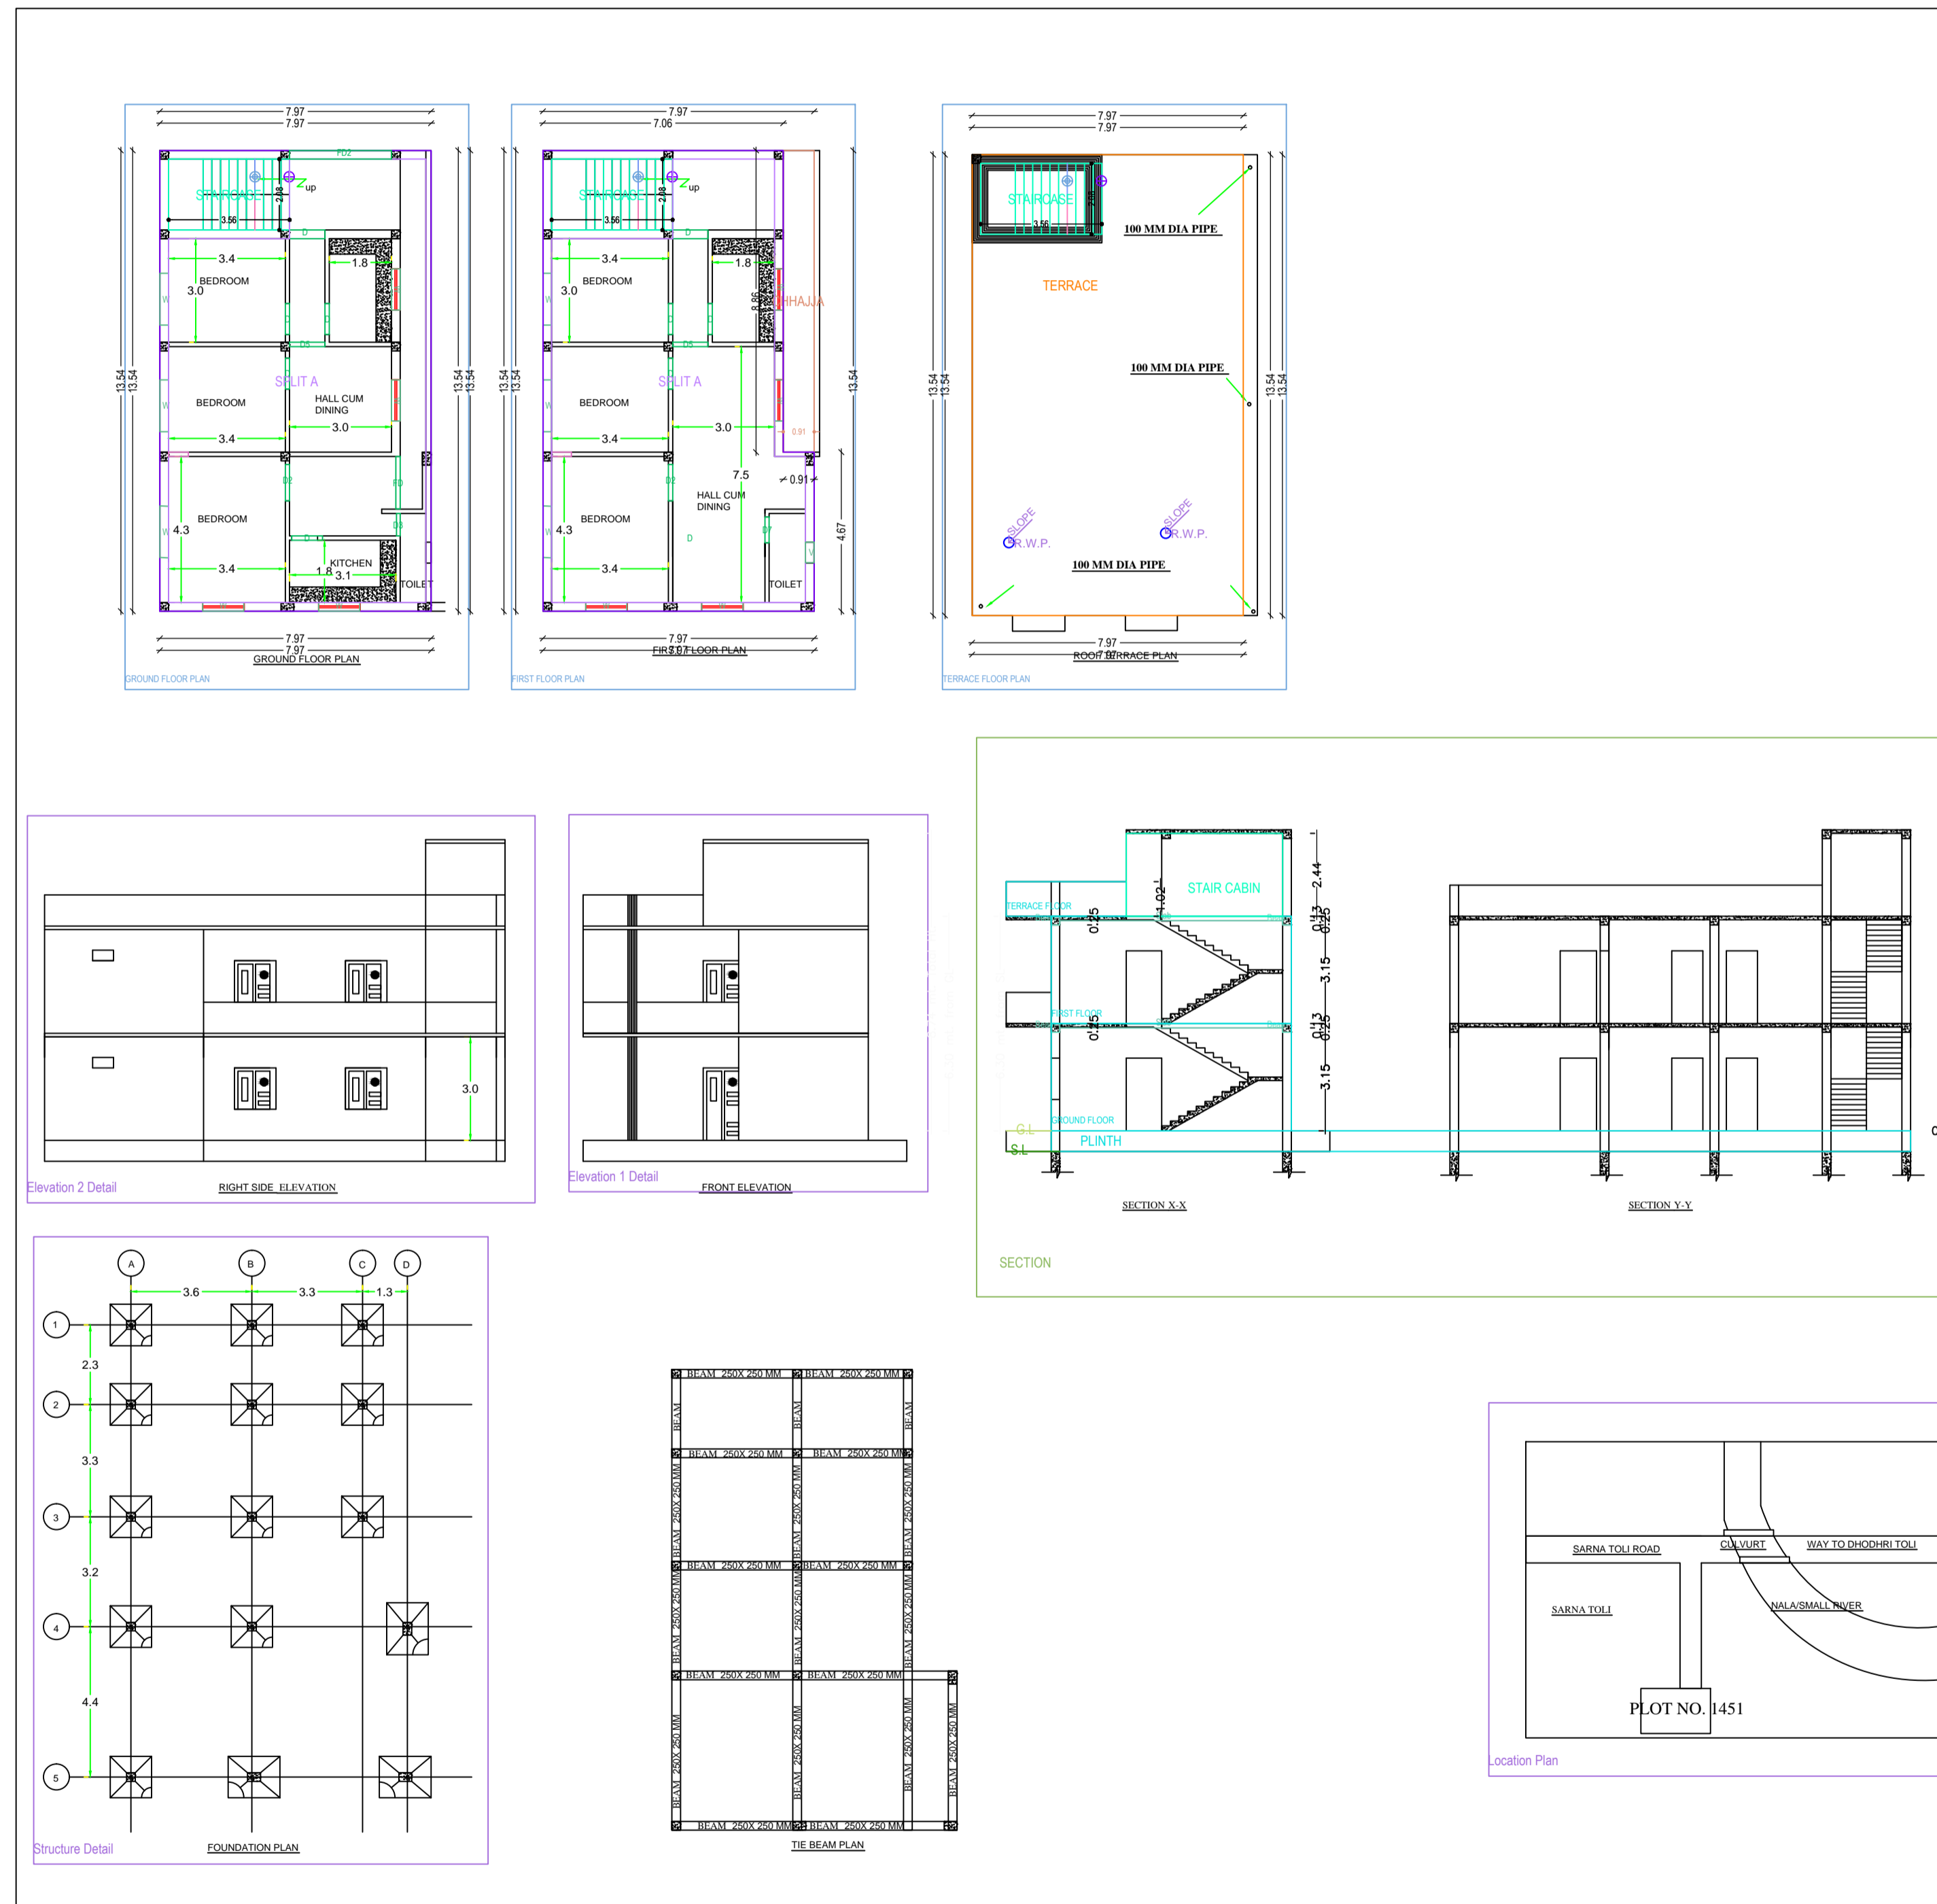


Project Title :JANKEY TIRKEY

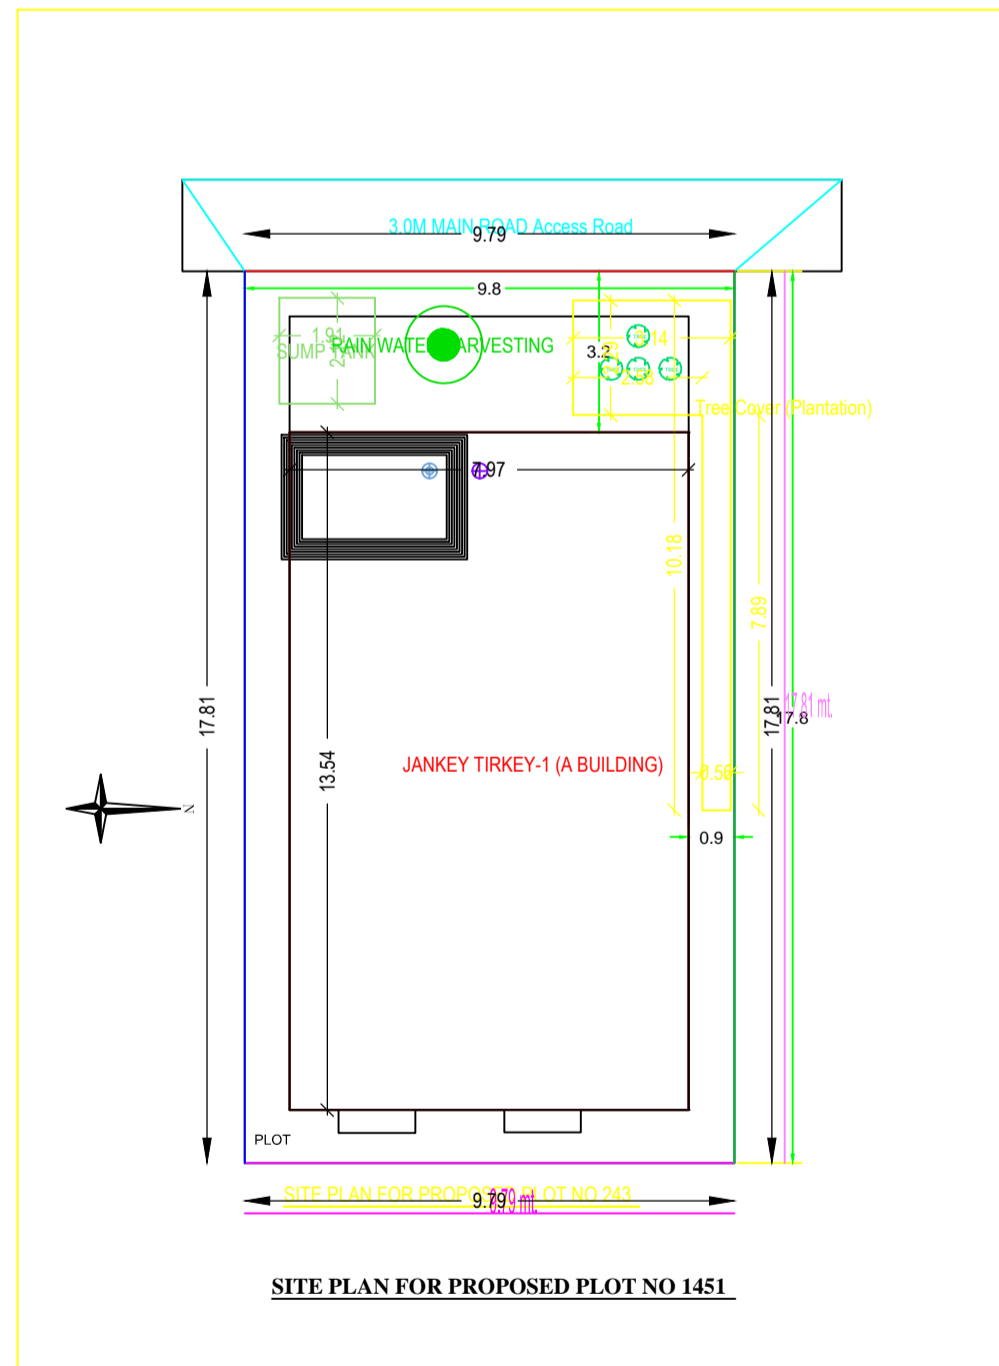

Building :RAJU ORACH (A BUILDING)

RECHARGE BORWELL

General Notes

SPECIFICATIONS

- FOUNDATION-R.C.C. COLUMN STRUCTURE
- WALLS-1st CLASS BRICK WORK IN RED BRICK IN CEMENT MORTAR 1:6.
- ALL COLUMN BEAM STEEL & 1:2:4 CEM. CONCERTE.
- FLOORING - 1" L.P.S. 1:1.5:3 OVER FLAT
- BRICK SOLING AND MOSAIC AS PER REQUIREMENT.
- R.O.C.C. ROOF SLAB 100 MM THK. DMM 20
- STAIR WAIST SLAB 4" THK STEPS 300X150.
- CHAJJA 3" THK 0.54 WIDE IN R.C.C. 1:2:4.
- SPLESTER 1" THK 1:8 INSIDE& 1:6 OUTSIDE CEILING 1" THK IN 1:4.
- WOOD WORK 1 1/2" THK WOOD DOORS. WINDOWS IN WOOD GLAZED AS PER DESIGN

SEPTIC TANK

SCHEDULE OF OPENING

TYPE	WIDTH	HEIGHT	SILL
D	1050	2100	0.0
D1	900	2100	0.0
D2	750	2100	0.0
W	1200	1200	900
W1	900	1200	900
V	750	600	1500

SCHEDULE OF AREA

- GROUND FLOOR AREA = 175.74 SQ.FEET/64 SQ. M
- FIRST FLOOR AREA = 147.79 SQ.FEET/64 SQ. M
- TOTAL FLOOR AREA = 323.54 SQ.M

FOUNDATION DETAILS

ROAD

PLAN ELEVATION SECTION ANSTE PLAN
KEY PLAN TERRACE FLOOR PLAN FOUNDATION PLAN BEAM LAYOUT

PROPOSED RESIDENTIAL BUILDING G+1
DRW NO : 1 SHEET NO : 1

Project Name and Address
RESIDENTIAL BUILDING OF:
MRS. JANKEY TIRKEY
VILA: SARNA TOLL
POST: GUMLA P.S:GUMLA
DIST: GUMLA
PIN:83007
STATE: JHARKHAND
& PLOT NO: 1451 KHATA NO: 32

APPLICANT SIGNATURE

AKRITHI HOME DESIGN CENTER

ER CHANDRANANT BHAGAT
JUMPER BHOJGODDARI
GUMLA NAGAR PARISHAD