
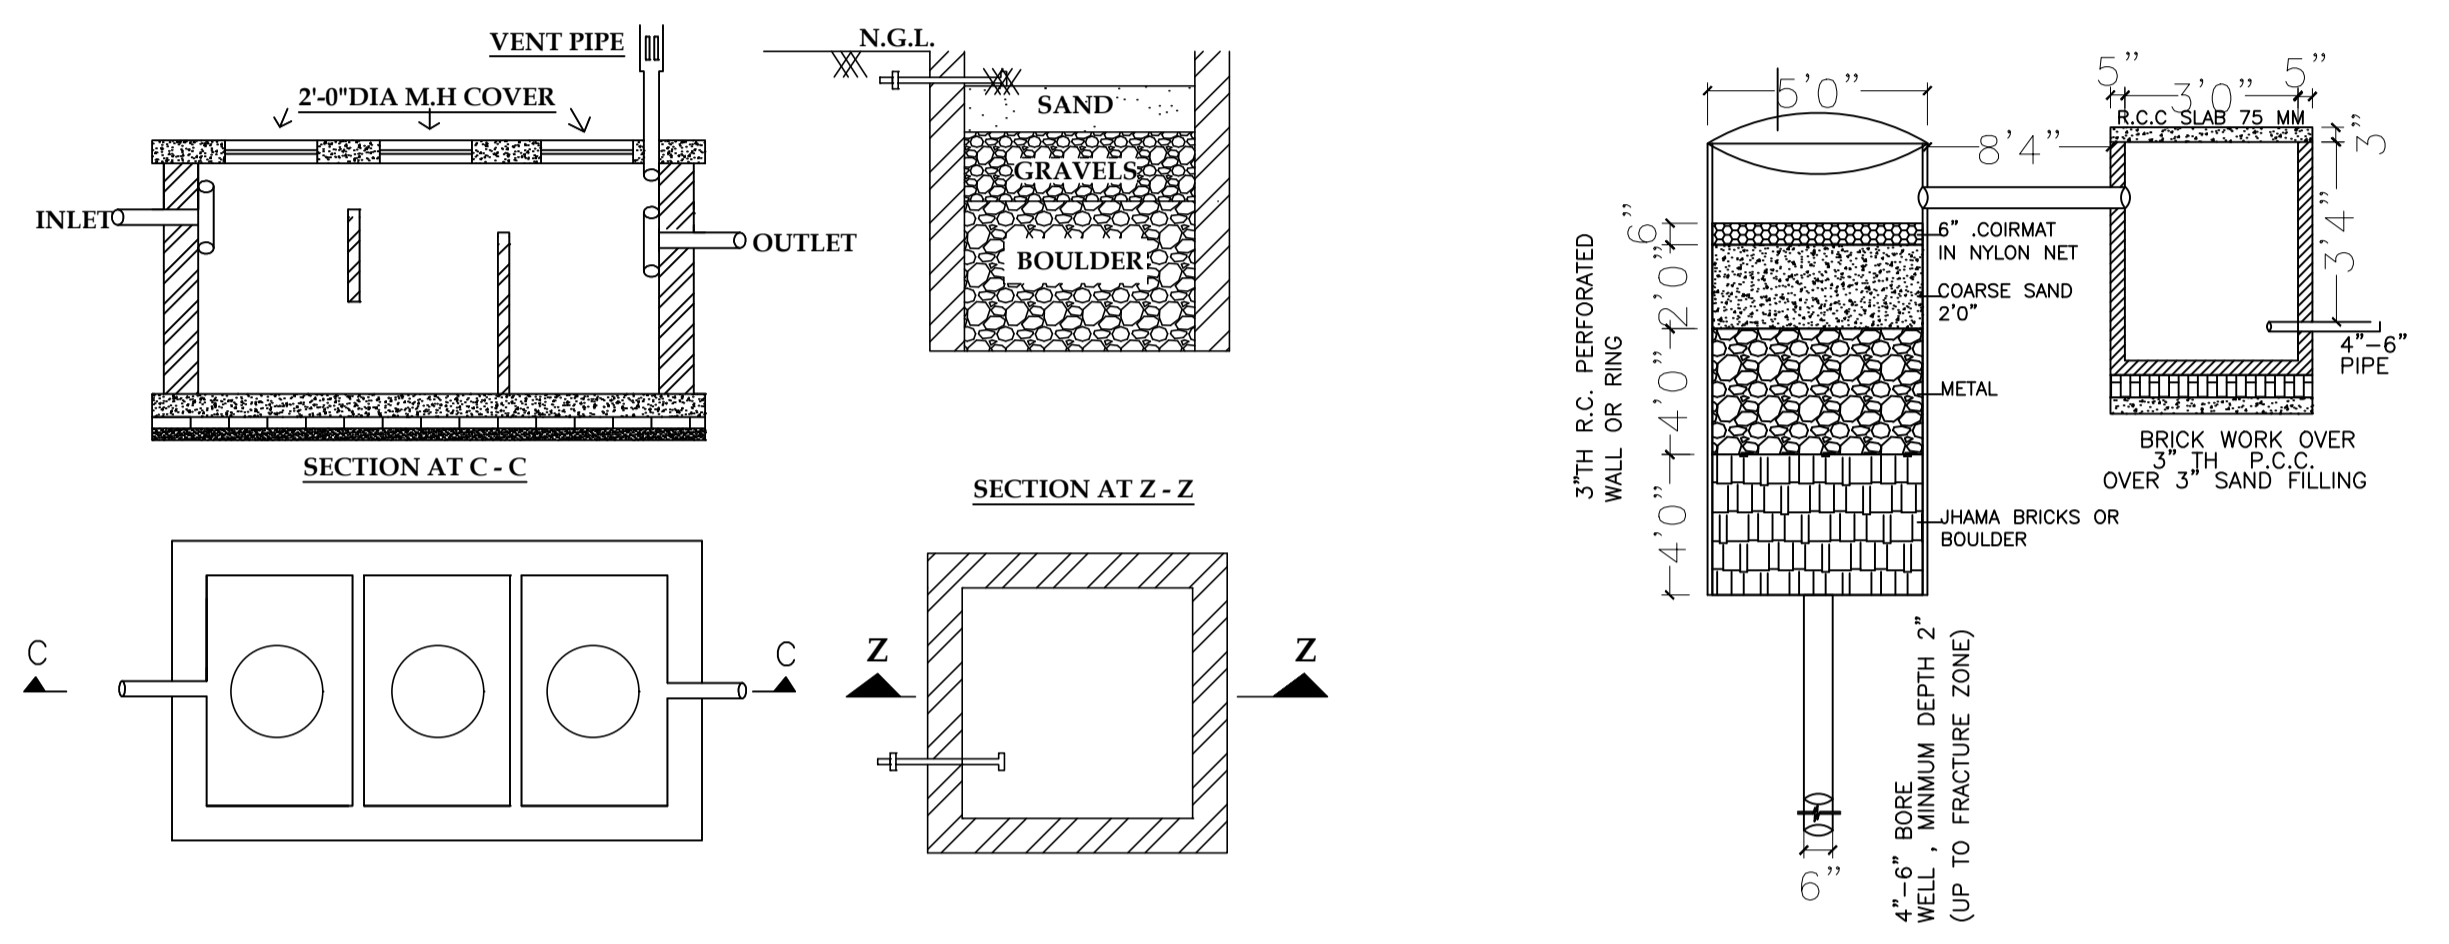


Proposal Basic Information

Proposal File No.	GUNPC/BP/0023/W10/2024
Owner Name	JAMIA KUMARI MINJ
Khata No	33
Plot No	33
Village Name	Pugu
Use	Residential
SubUse	Bungalow/ Dwelling / Non Apartment

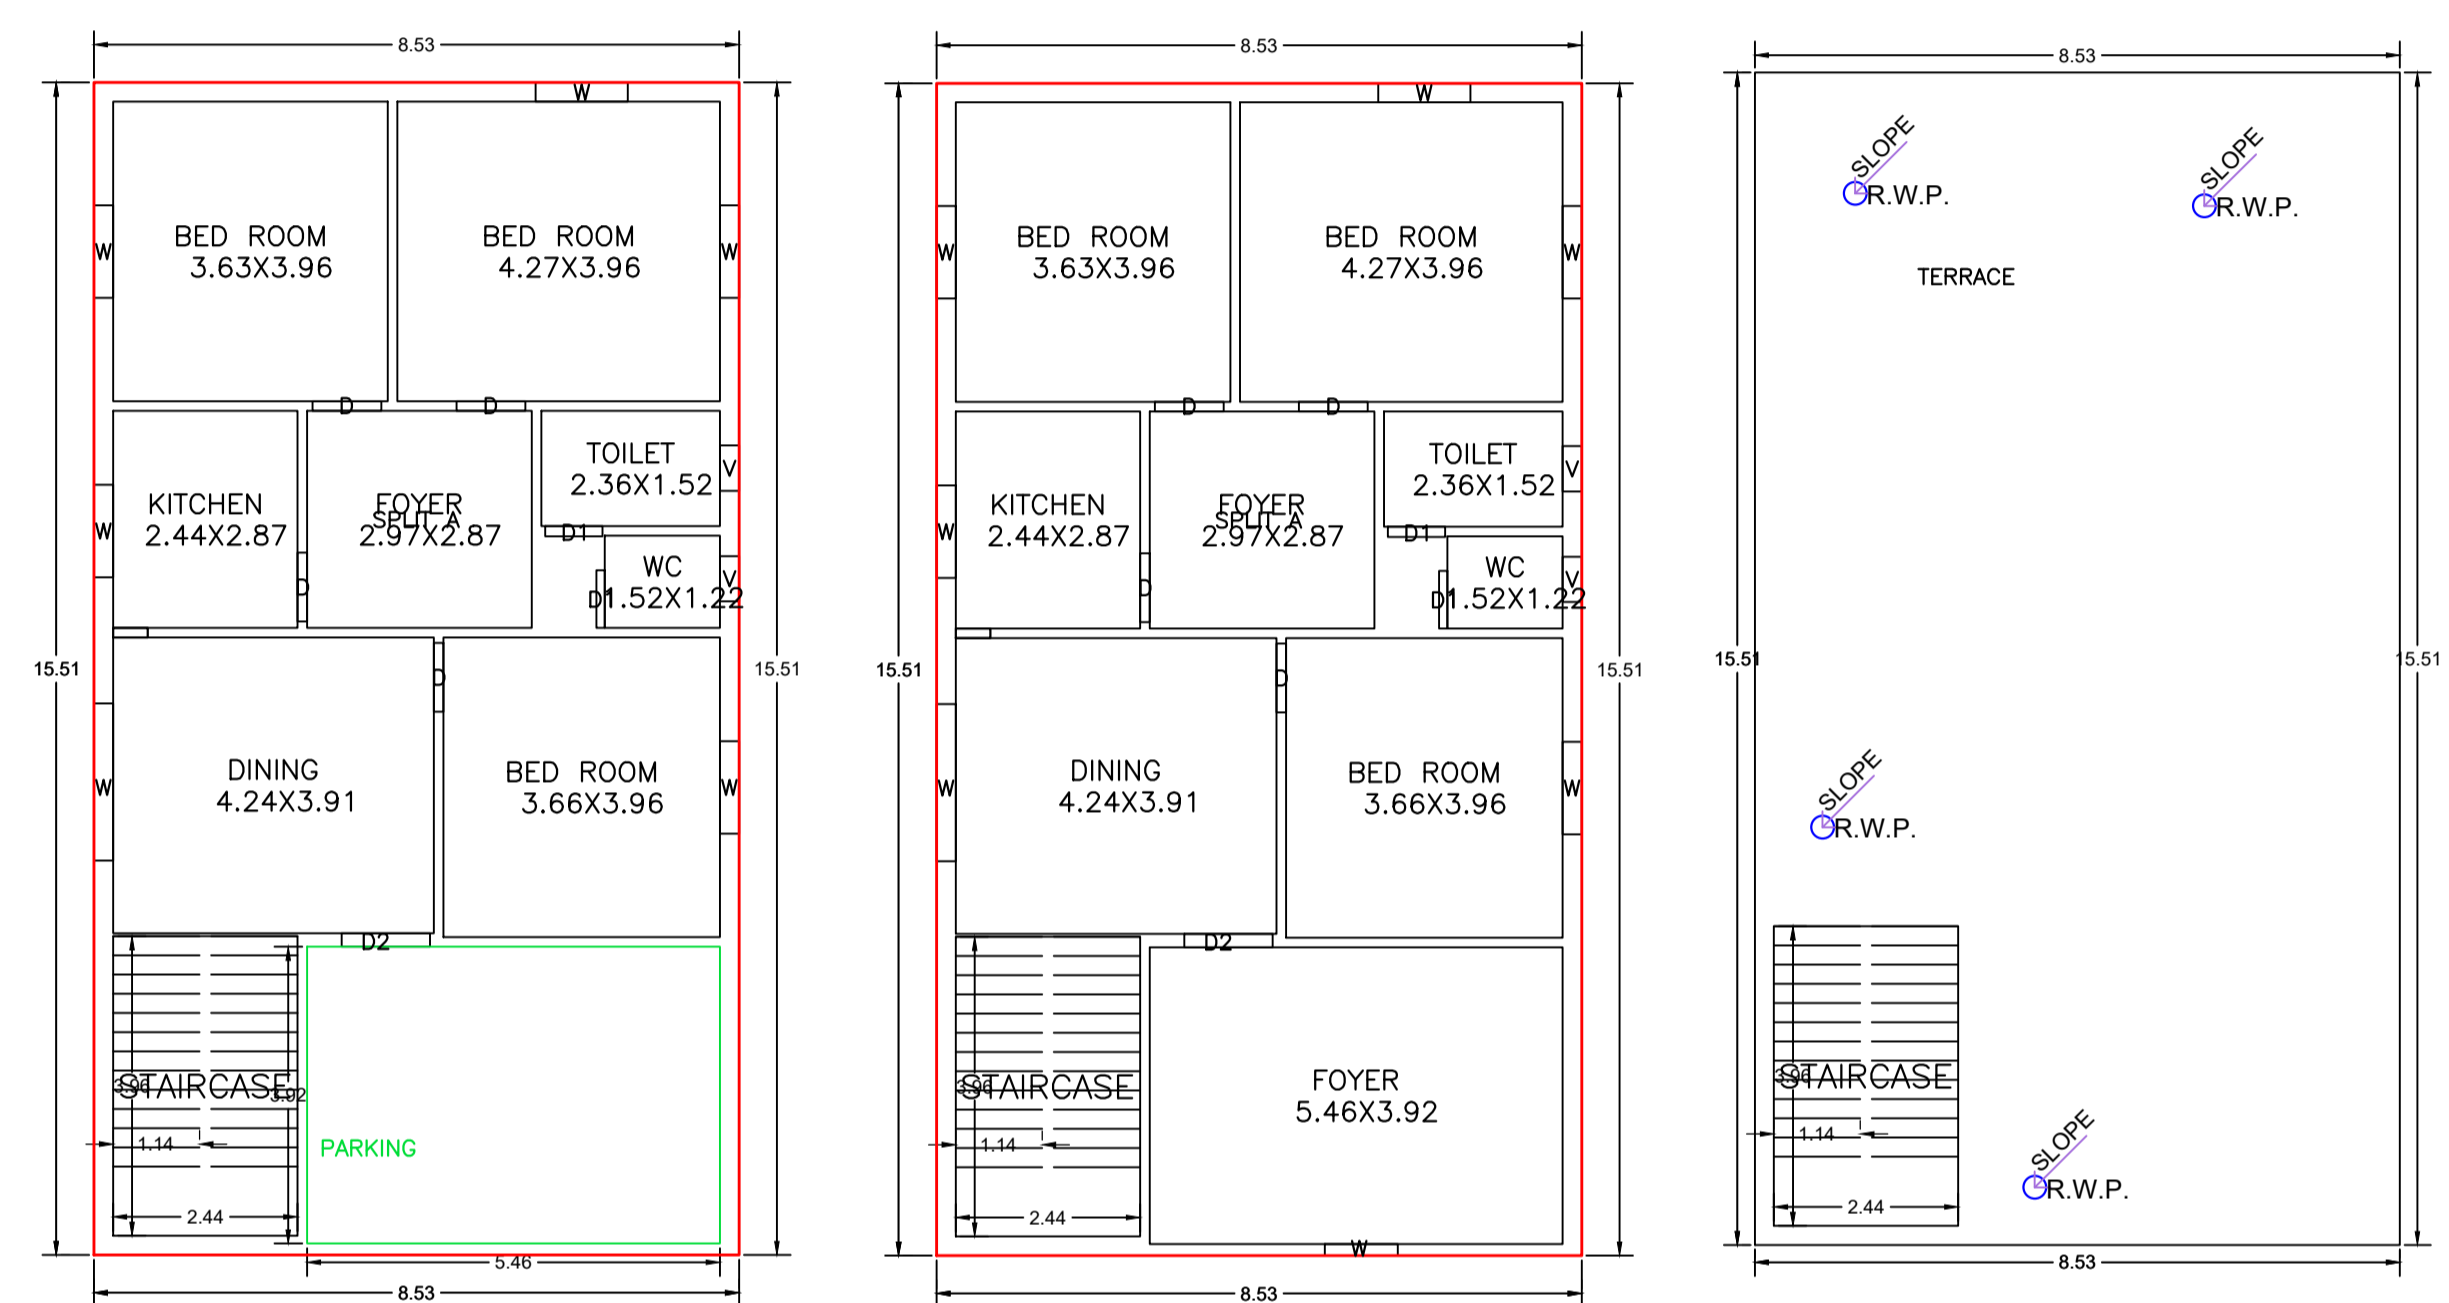

Building :JAMIA KUMARI MINJ (A BUILDING)

Floor Name	Total Built Up Area (Sq.mt.)	Proposed FAR Area (Sq.mt.) Resi.	Total FAR Area (Sq.mt.)	Total Consumed Additional FAR Area (Sq.mt.)	Tnmt (No.)
Ground Floor	132.34	132.34	132.34	132.34	01
First Floor	132.34	132.34	132.34	132.34	00
Terrace Floor	0.00	0.00	0.00	0.00	00
Total:	264.68	264.68	264.68	264.68	01
Total Number of Same Buildings	1				
Total:	264.68	264.68	264.68	264.68	01

SCHEDULE OF DOOR:

BUILDING NAME	NAME	LENGTH	HEIGHT	NOS
JAMIA KUMARI MINJ (A BUILDING)	D1	0.76	2.10	04
JAMIA KUMARI MINJ (A BUILDING)	D	0.91	2.10	08
JAMIA KUMARI MINJ (A BUILDING)	D2	1.17	2.10	02

SCHEDULE OF WINDOW/VENTILATION:

BUILDING NAME	NAME	LENGTH	HEIGHT	NOS
JAMIA KUMARI MINJ (A BUILDING)	V	0.60	1.20	04
JAMIA KUMARI MINJ (A BUILDING)	W	0.97	2.10	01
JAMIA KUMARI MINJ (A BUILDING)	W	1.22	1.20	10
JAMIA KUMARI MINJ (A BUILDING)	W	2.08	1.20	02

GROUND FLOOR PLAN (Proposed) (SCALE 1:100)

FIRST FLOOR PLAN (Proposed) (SCALE 1:100)

TERRACE FLOOR PLAN (SCALE 1:100)

PLAN DET. OF SEPTIC TANK (SCALE = 1:48)




R.W.H PLAN (SCALE - 1 : 48)

DETAIL OF RAIN WATER (HARVESTING SYSTEM) (SCALE 1"=2'0")

PLAN DET. OF FOUNDATION (SCALE - 1 : 24)

SECTION AT X - X (SCALE - 1 : 24)

COLUMN SECTION AT Y - Y (NOT TO SCALE)

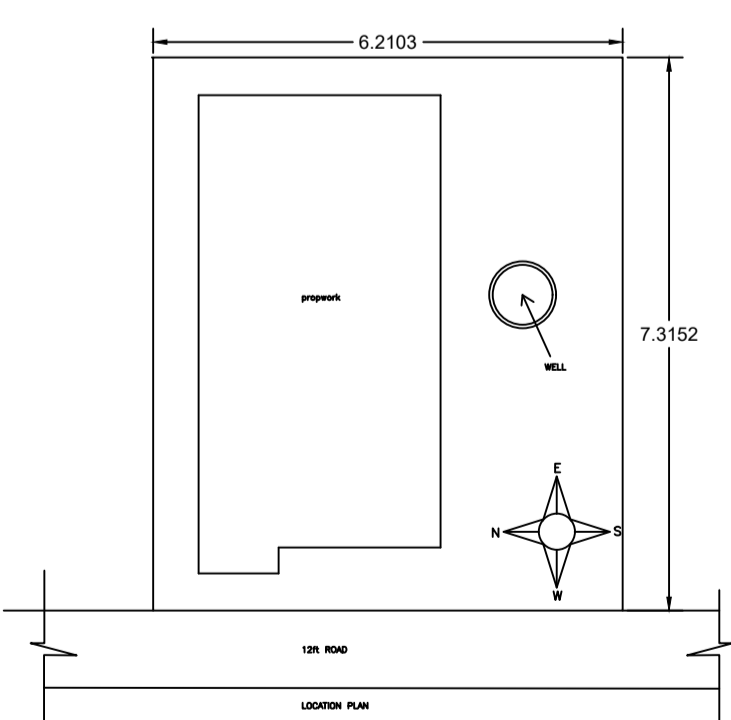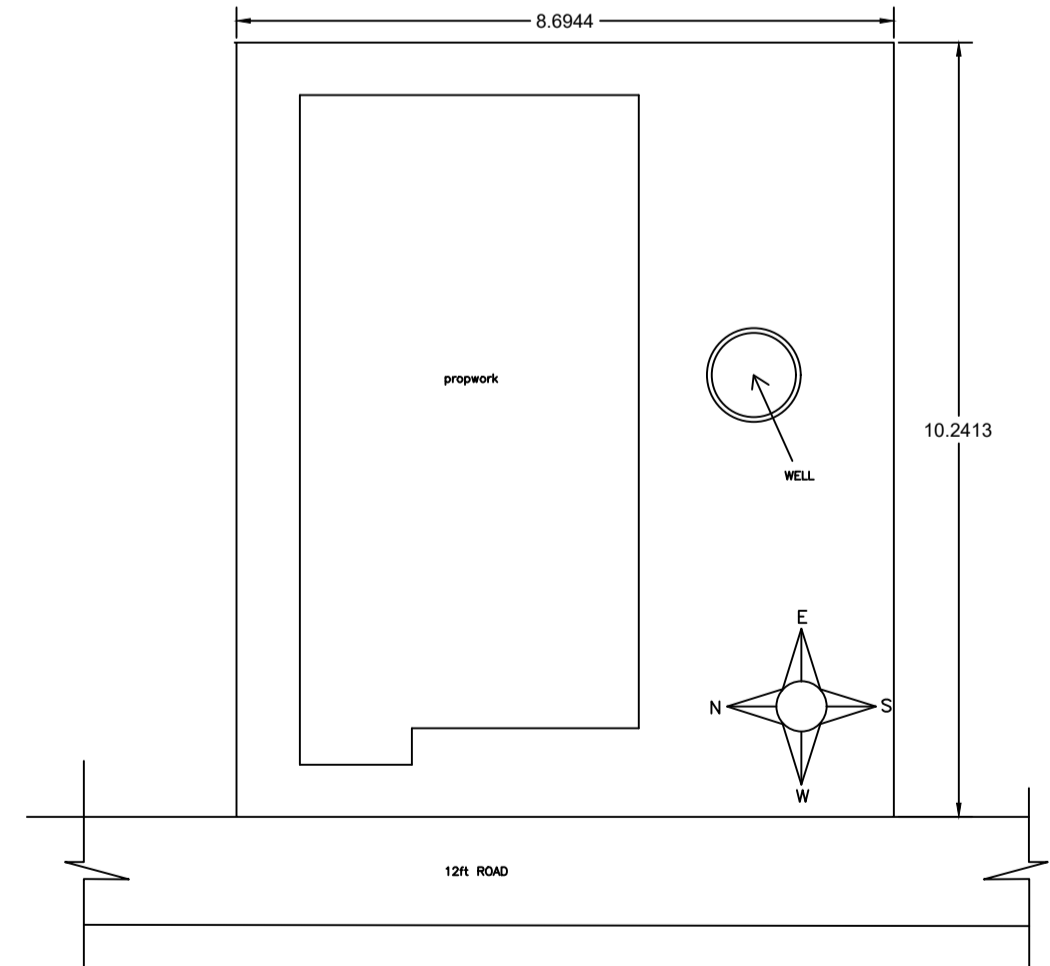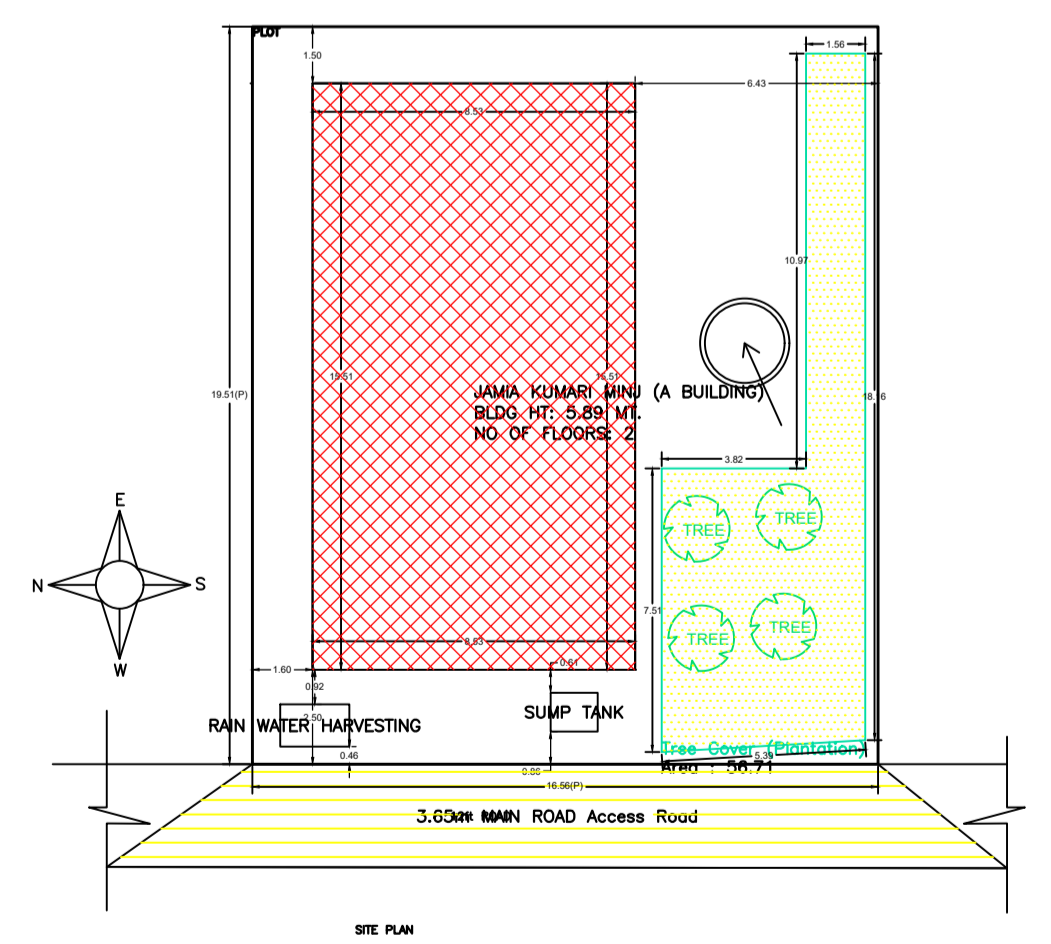

COLOR INDEX

PLOT BOUNDARY	Black
ABUTTING ROAD	Green
PROPOSED CONSTRUCTION	Red
COMMON PLOT	Yellow
ROAD WIDENING AREA	Blue
EXISTING (To be retained)	Light Blue
EXISTING (To be demolished)	Light Yellow

FAR & Tenement Details (Table 4c-1)

Building	No. of Same Bldg	Total Built Up Area (Sq.mt.)	Proposed FAR Area (Sq.mt.) Resi.	Total FAR Area (Sq.mt.)	Total Consumed Additional FAR Area (Sq.mt.)	Tnmt (No.)
JAMIA KUMARI MINJ (A BUILDING)	1	264.68	264.68	264.68	264.68	01
Grand Total :	1	264.68	264.68	264.68	264.68	01

Buildingwise Floor FAR Details

Floor Name	Building Name		Total	
	JAMIA KUMARI MINJ (A BUILDING)	Proposed FAR Area (Sq.mt.)	Total Proposed Built Up Area (Sq.mt.)	Total FAR Area (Sq.mt.)
Ground Floor	132.34	132.34	132.34	132.34
First Floor	132.34	132.34	132.34	132.34
Terrace Floor	0.00	0.00	0.00	0.00
Total :	264.68	264.68	264.68	264.68

Building USE/SUBUSE Details

Building Name	Building Use	Building SubUse	Building Structure
JAMIA KUMARI MINJ (A BUILDING)	Residential	Bungalow/ Dwelling / Non Apartment	Non-Highrise

UnitBUA Table for Building :JAMIA KUMARI MINJ (A BUILDING)

FLOOR	Name	UnitBUA Type	UnitBUA Area	Carpet Area	No. of Rooms	No. of Tenement
GROUND FLOOR PLAN	SPLIT A	FLAT	199.14	199.02	8	1
	SPLIT A	FLAT	0.00	0.00	9	0
First Floor PLAN						
Total:			199.14	199.02	17	1

LTP NAME AND SIGNATURE STRUCTURAL ENG'S NAME AND SIGNATURE BUILDER NAME AND SIGNATURE DIGITAL SIGNATURE

RAWNIT KUMAR GUNPC/ENG/0004/2019			