




Proposal Basic Information	
Proposal File No.	JNP/IB/0037/W07/2020
Owner Name	KAMRUDDIN MIYAN
Khata No	19
Plot No	127
Village Name	Jhalpo
Use	Residential
SubUse	Bungalow/ Dwelling / Non Apartment

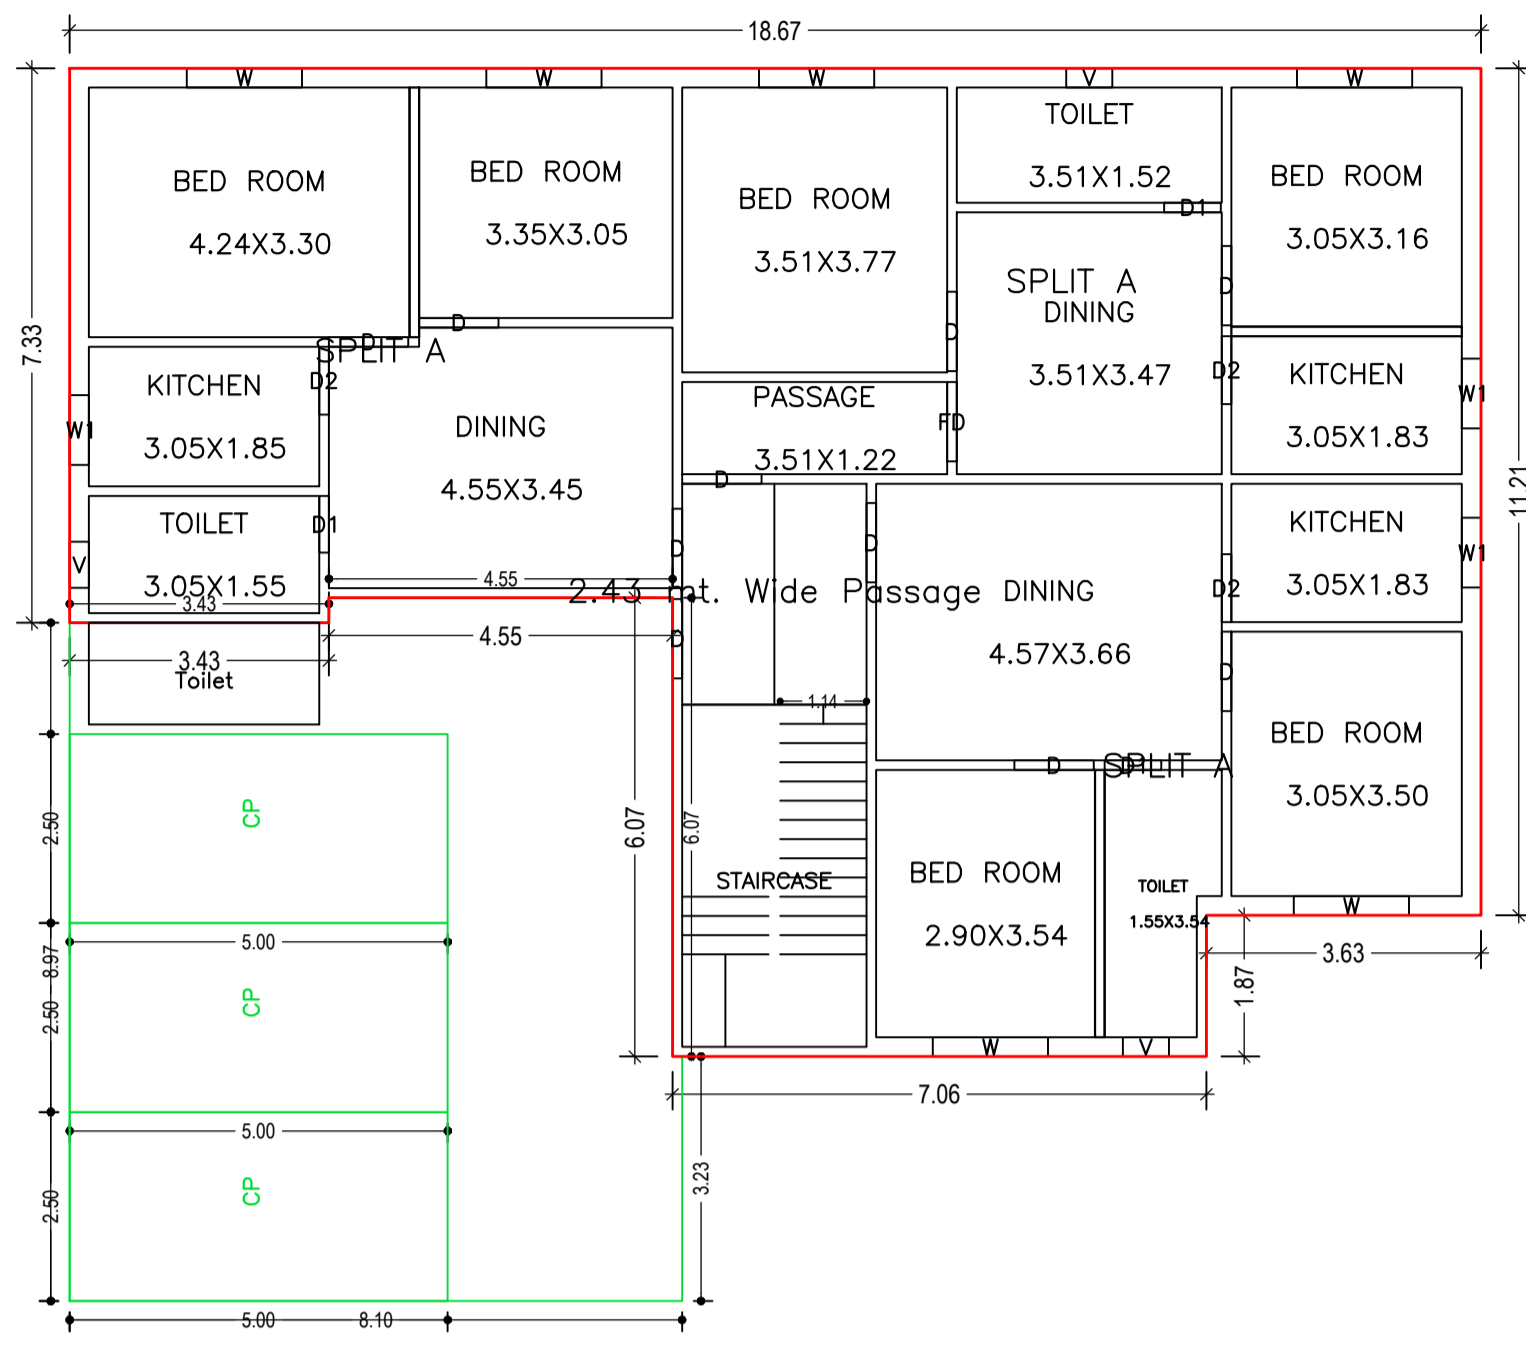




GROUND FLOOR PLAN
(Proposed)
(SCALE 1:100)

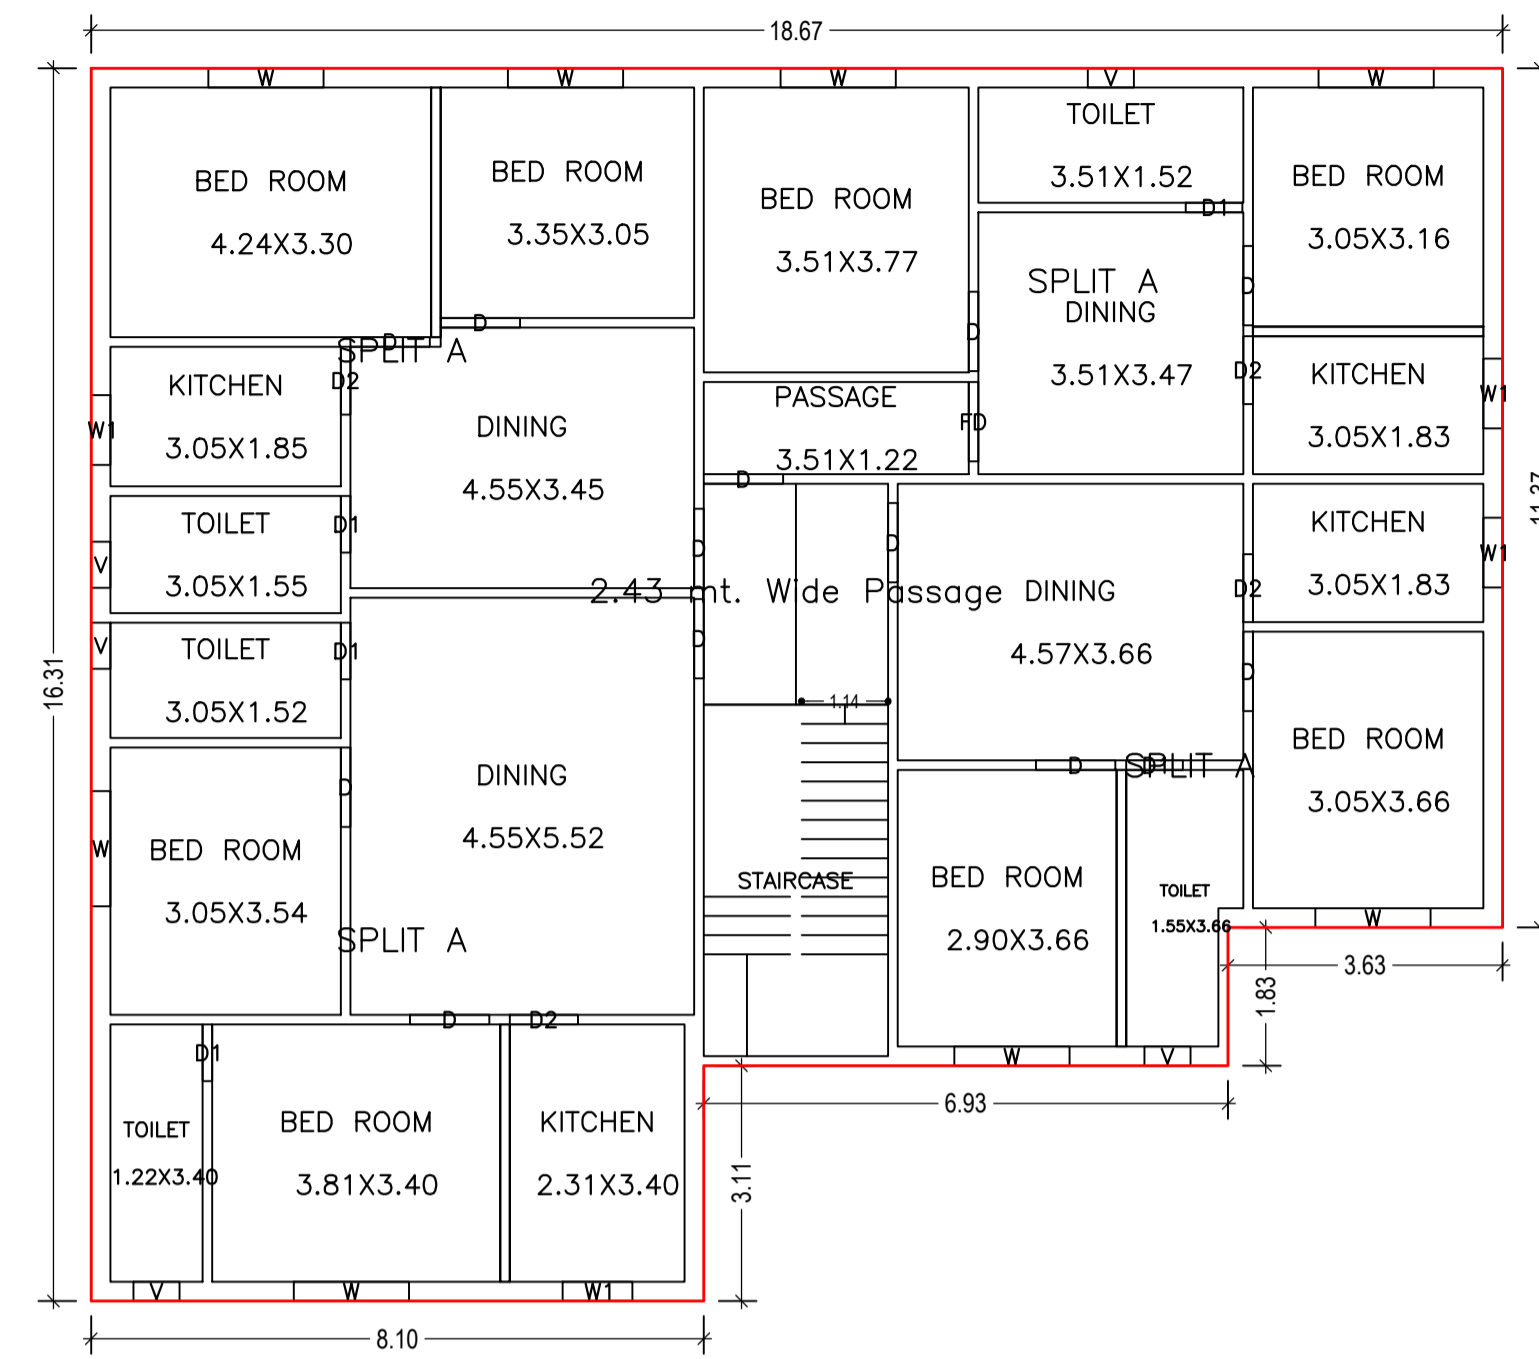


FIRST FLOOR PLAN
(Proposed)
(SCALE 1:100)

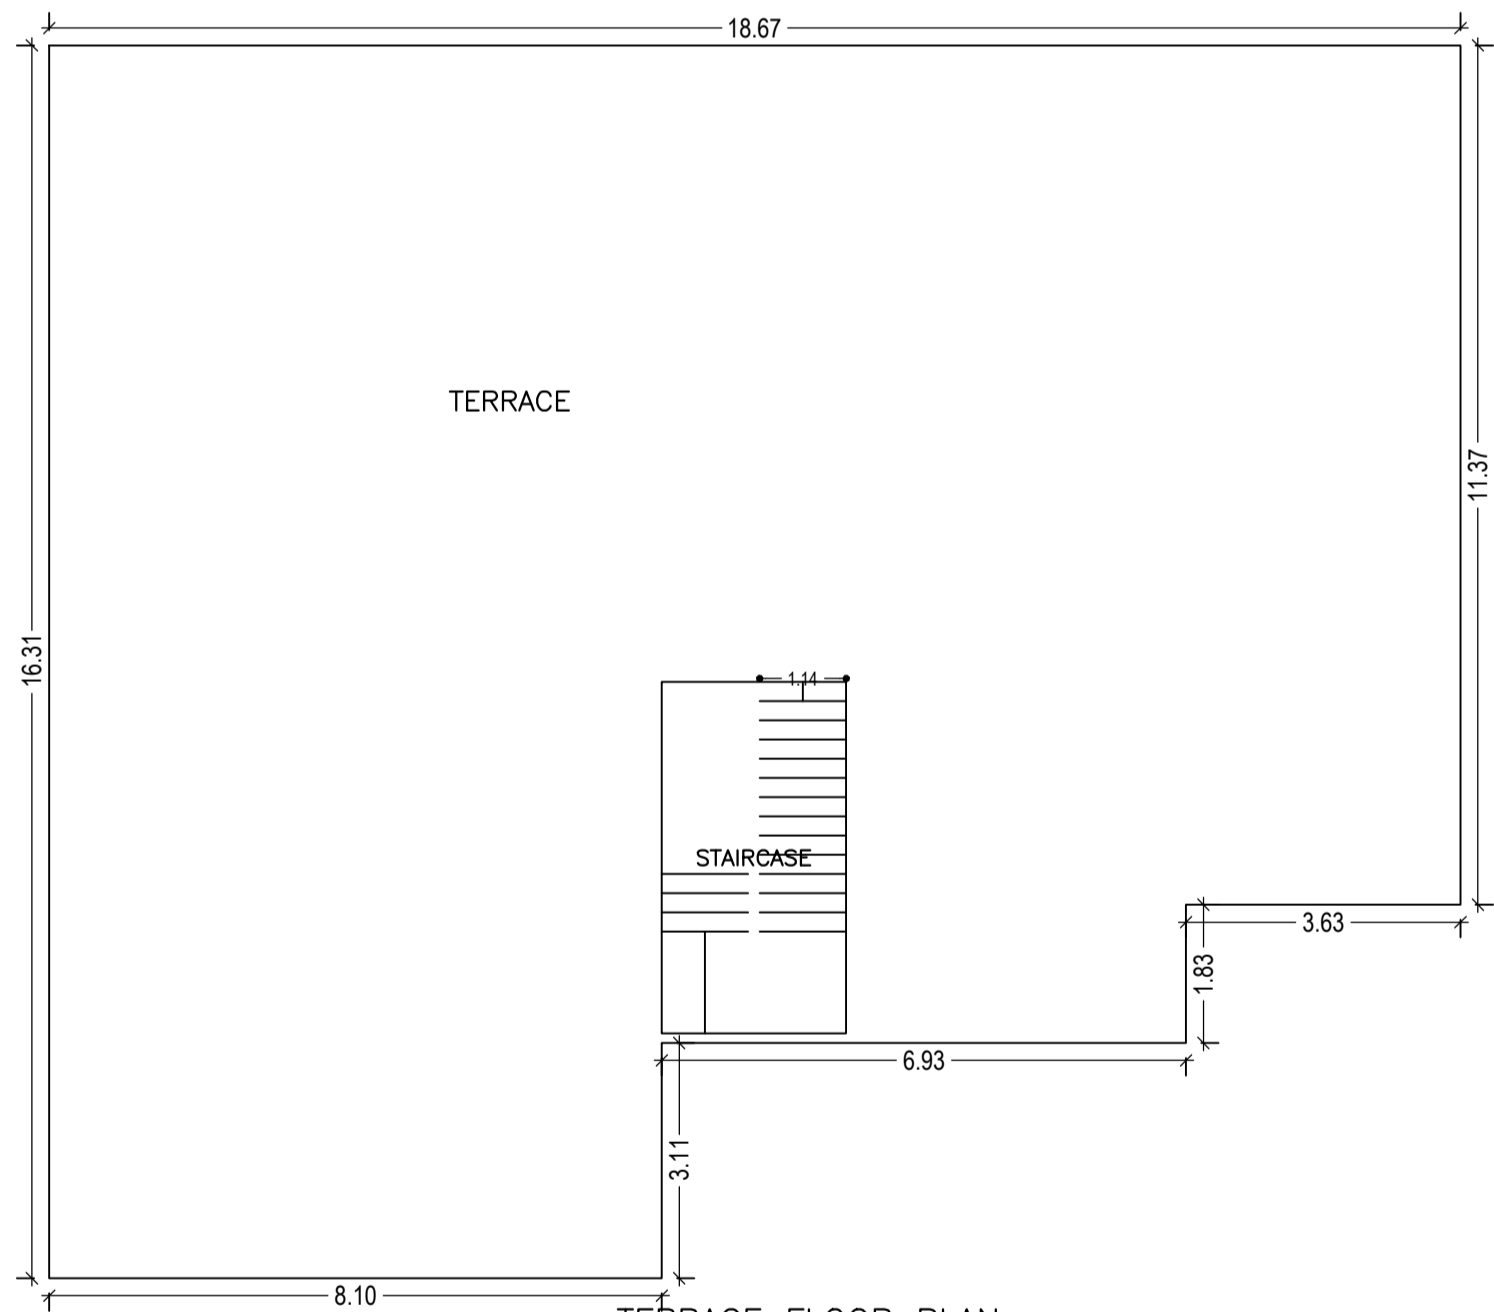


TERRACE FLOOR PLAN
(SCALE 1:100)

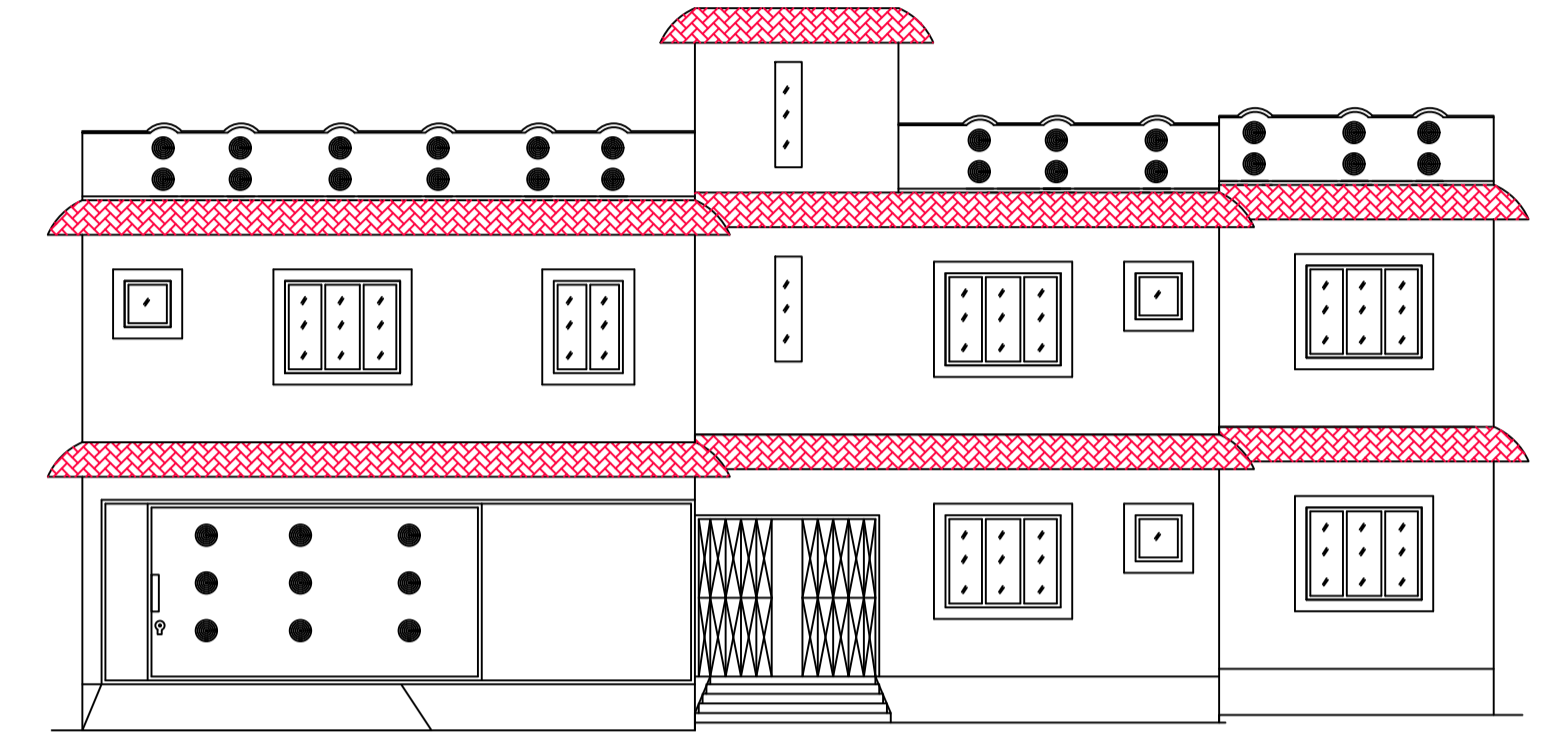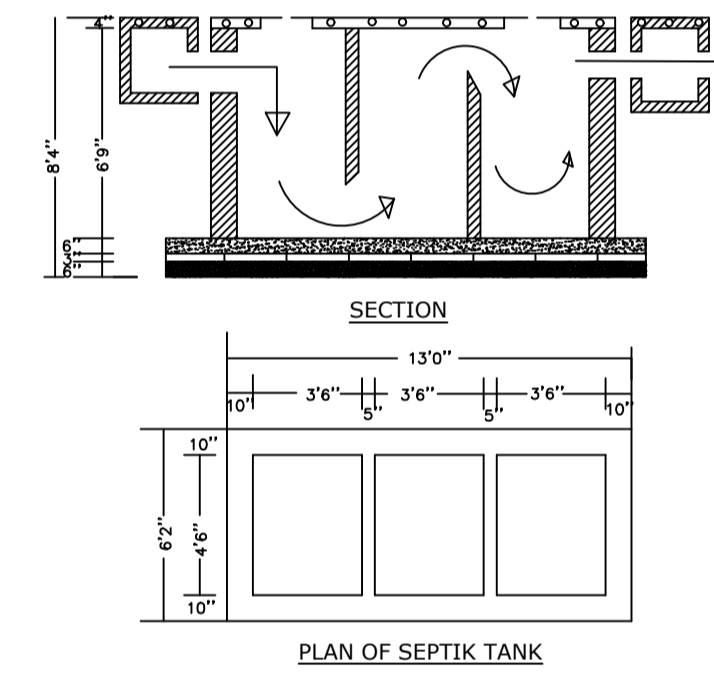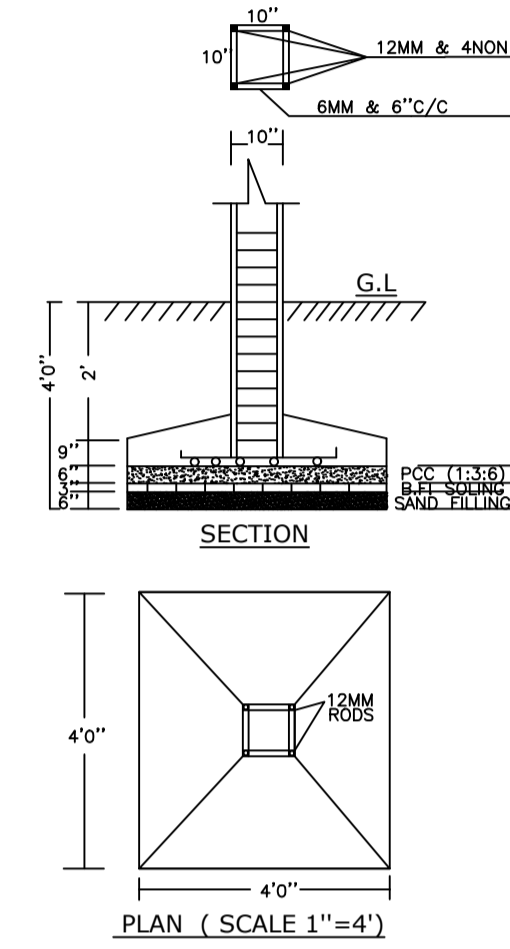

FRONT ELEVATION

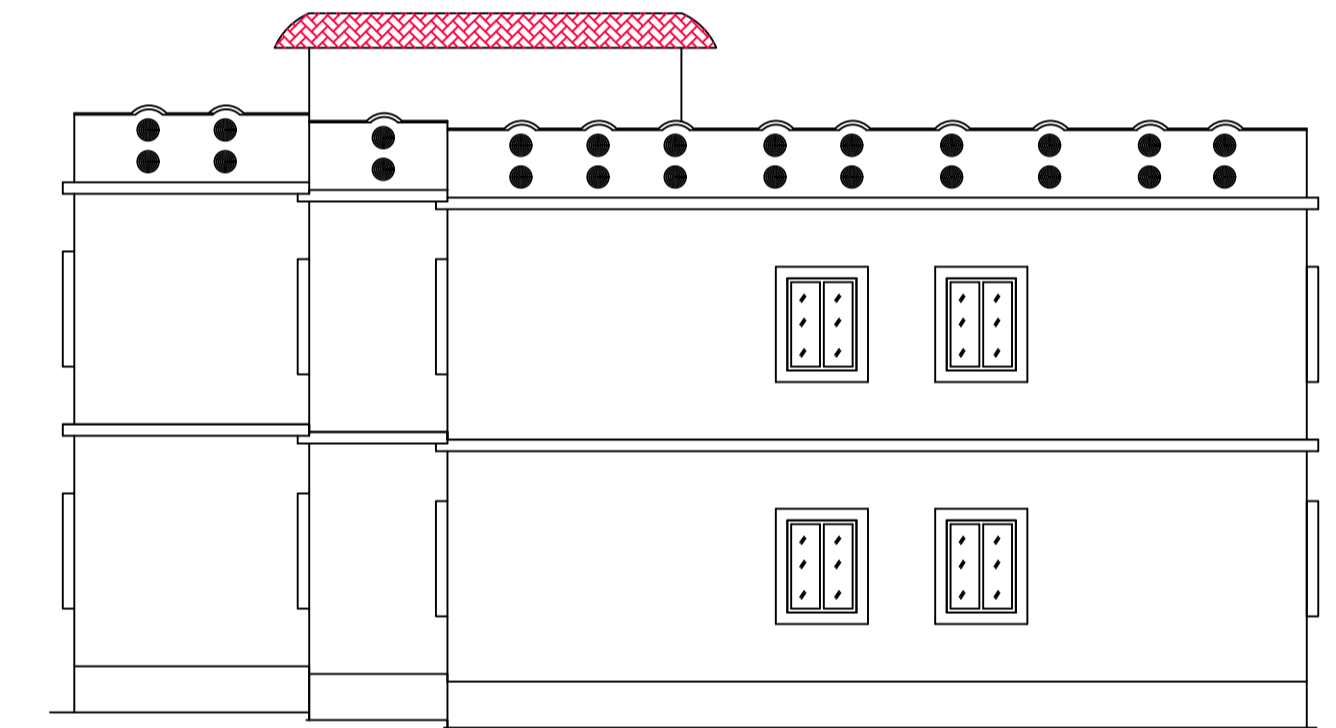

CROSS ELEVATION

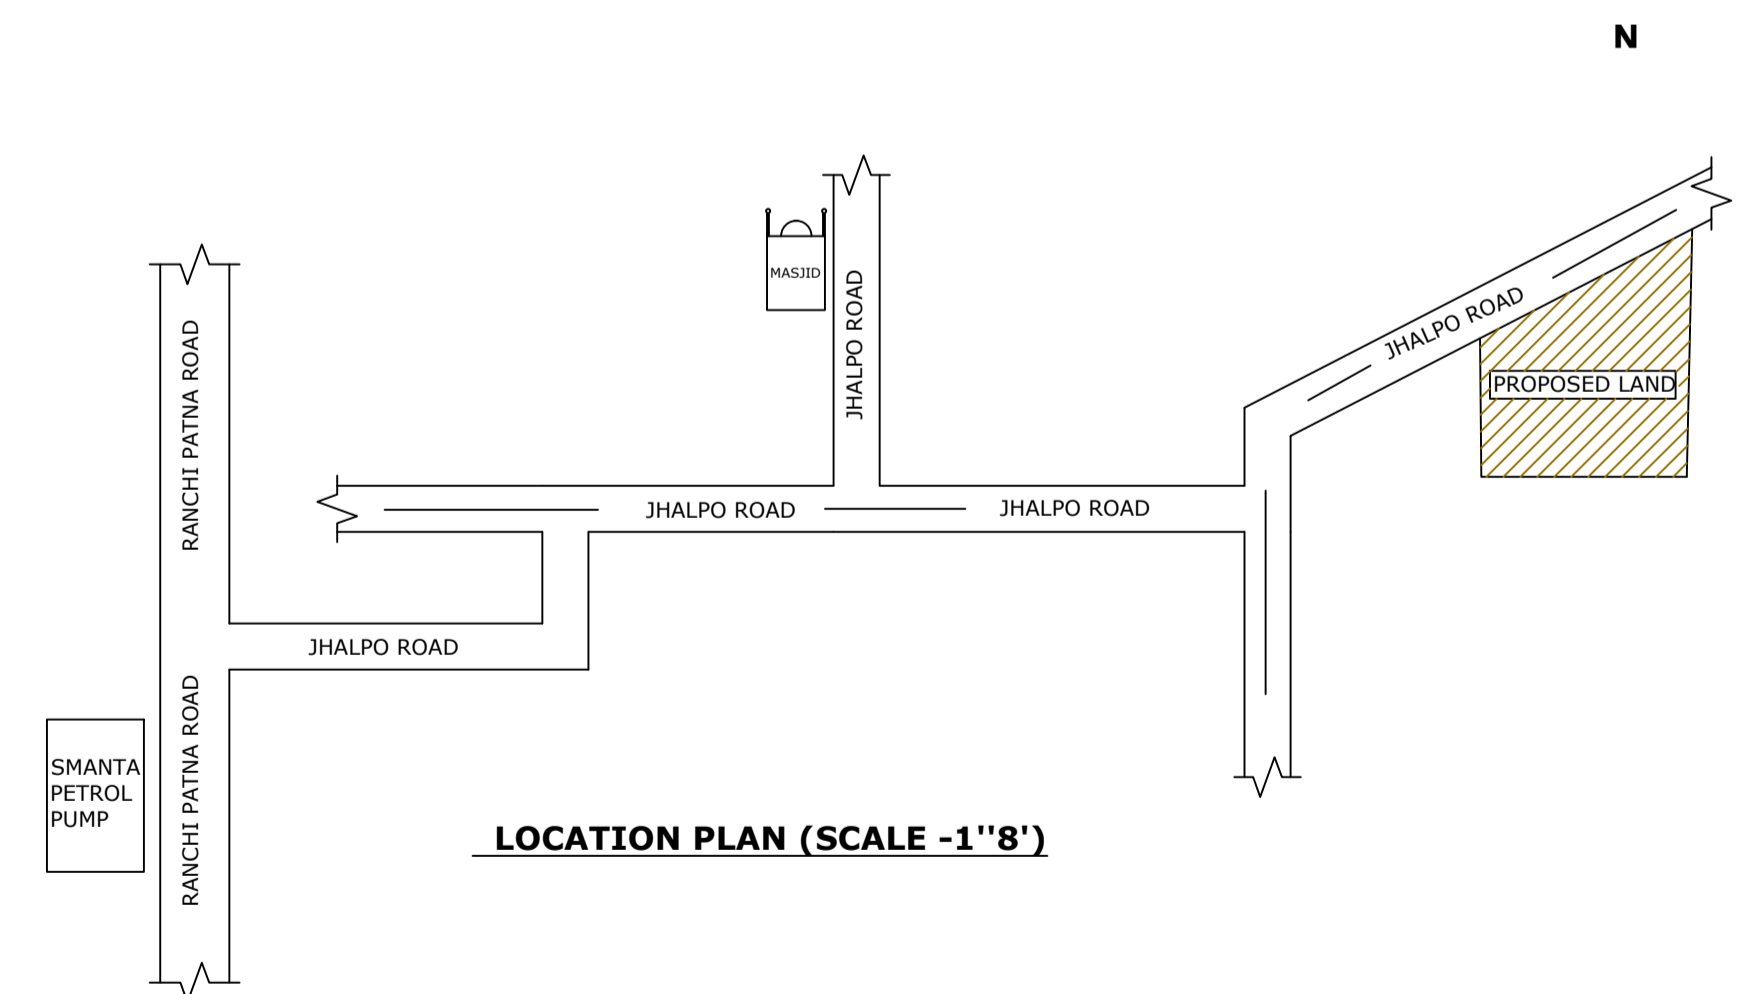

LOCATION PLAN (SCALE -1"=8')

Building :A (RESIDENTIAL)

Floor Name	Total Built Up Area (Sq.mt.)	Deductions (Area in Sq.mt.)		Proposed FAR Area (Sq.mt.)	Total FAR Area (Sq.mt.)	Total Consumed Additional FAR Area (Sq.mt.)	Tnmt (No.)
		Accessory Use	Parking				
Ground Floor	263.46	4.10	69.37	189.99	189.99	189.99	01
First Floor	264.88	0.00	0.00	264.88	264.88	264.88	00
Terrace Floor	0.00	0.00	0.00	0.00	0.00	0.00	00
Total :	528.34	4.10	69.37	454.87	454.87	454.87	01
Total Number of Same Buildings	1						
Total :	528.34	4.10	69.37	454.87	454.87	454.87	01

SCHEDULE OF DOOR:

BUILDING NAME	NAME	LENGTH	HEIGHT	NOS
A (RESIDENTIAL)	D1	0.75	2.10	08
A (RESIDENTIAL)	D2	0.90	2.10	07
A (RESIDENTIAL)	D	1.05	2.10	16
A (RESIDENTIAL)	FD	1.05	2.10	02

SCHEDULE OF WINDOW/VENTILATION:

BUILDING NAME	NAME	LENGTH	HEIGHT	NOS
A (RESIDENTIAL)	V	0.61	0.90	08
A (RESIDENTIAL)	W1	0.92	1.20	07
A (RESIDENTIAL)	D	1.05	2.10	06
A (RESIDENTIAL)	W	1.52	1.20	14



UnitBUA Table for Building :A (RESIDENTIAL)

FLOOR	Name	UnitBUA Type	UnitBUA Area	Carpet Area	No. of Rooms	No. of Tenement
GROUND FLOOR PLAN	SPLIT A	FLAT	379.58	376.63	5	1
	SPLIT A	FLAT	0.00	0.00	6	
	SPLIT A	FLAT	0.00	0.00	5	
FIRST FLOOR PLAN	SPLIT A	FLAT	0.00	0.00	5	0
	SPLIT A	FLAT	0.00	0.00	6	
	SPLIT A	FLAT	0.00	0.00	6	
	SPLIT A	FLAT	0.00	0.00	5	
Total:	-	-	379.58	376.63	38	1

LTP NAME AND SIGNATURE	STRUCTURAL ENG'S NAME AND SIGNATURE	BUILDER NAME AND SIGNATURE	DIGITAL SIGNATURE
KIRAN KUMARI JNP/ENG/001/2019			

GROUND FLOOR PLAN
(Proposed)
(SCALE 1:100)

FIRST FLOOR PLAN
(Proposed)
(SCALE 1:100)

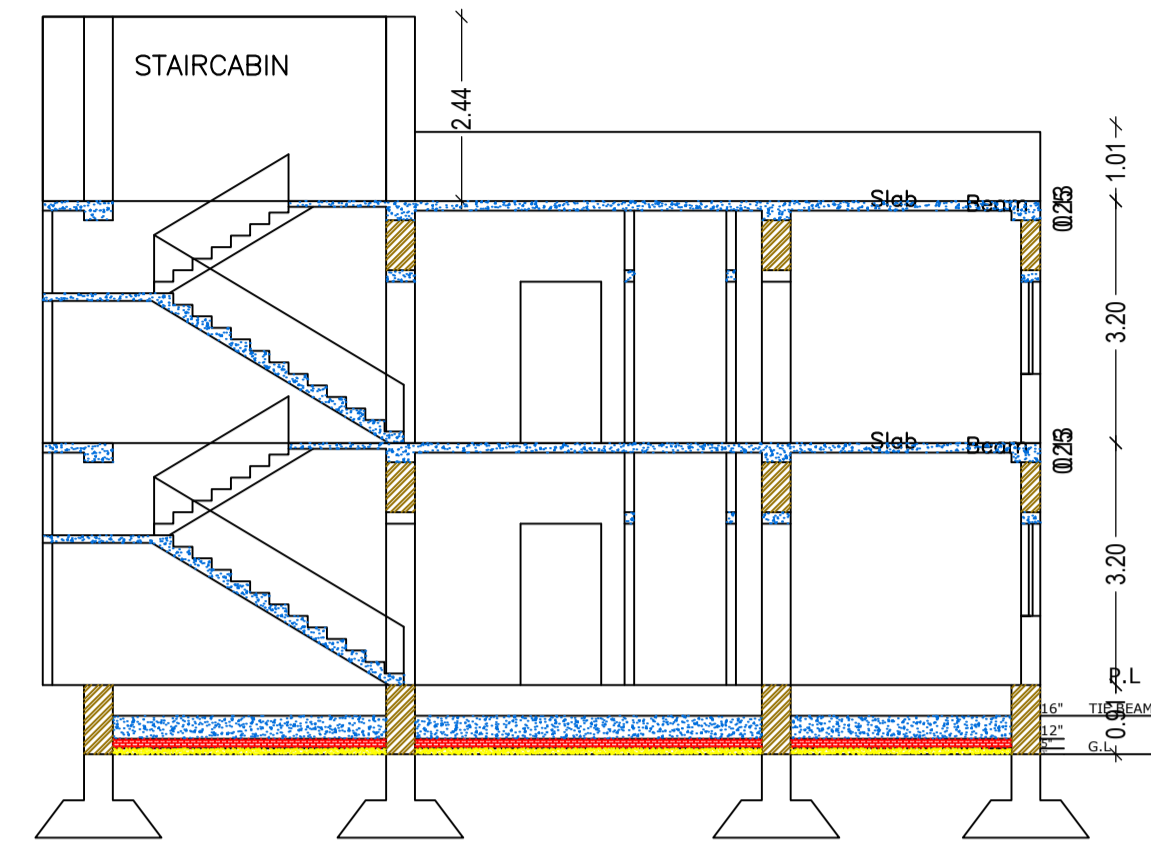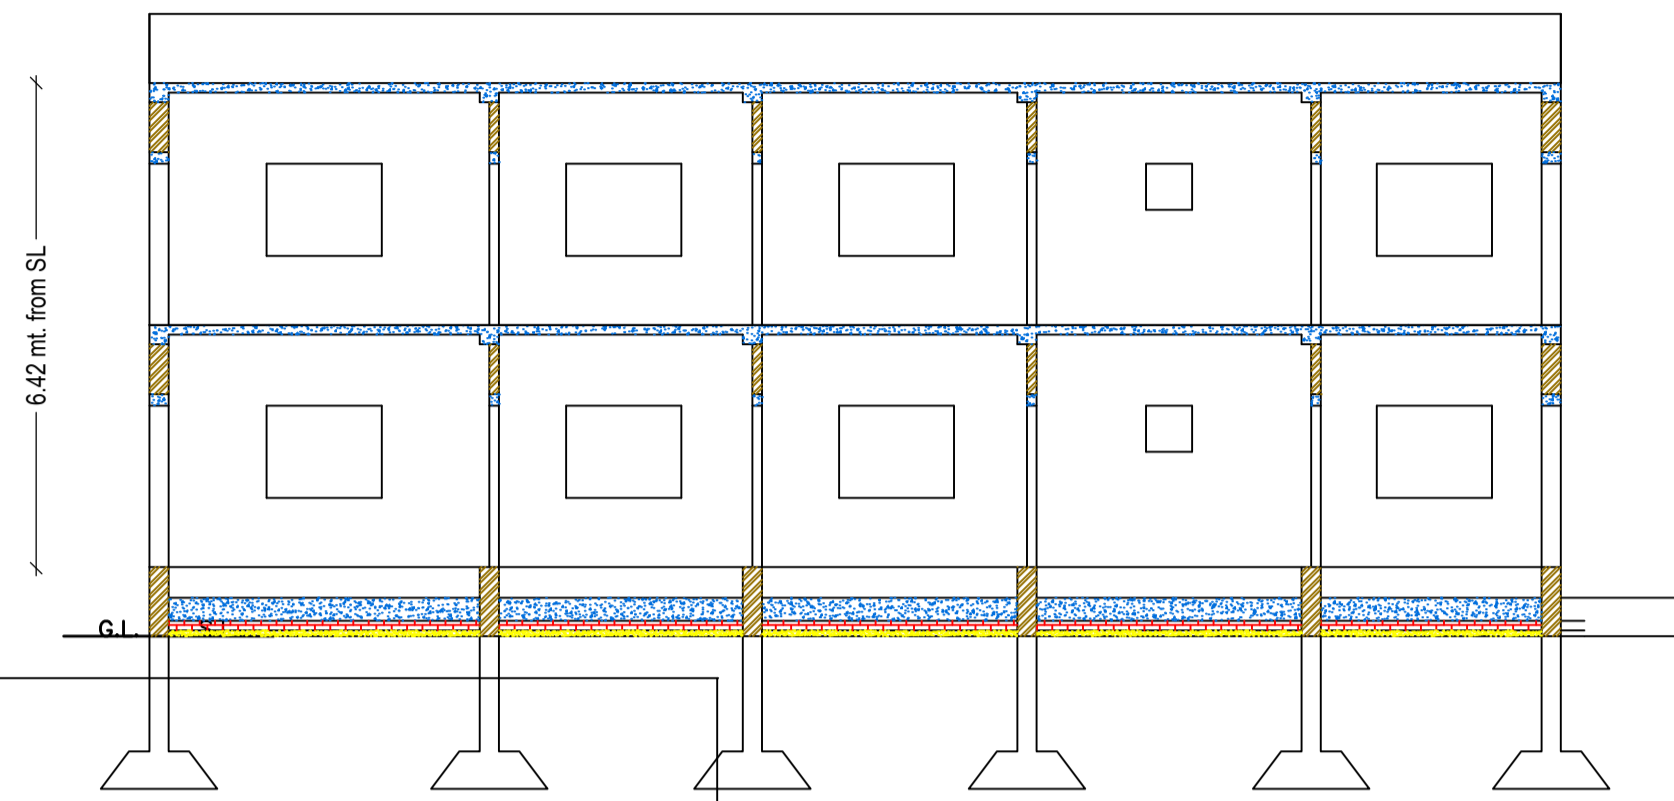

CROSS SECTION (A)

CROSS SECTION (B)

Proposal Basic Information	
Proposal File No.	JNP/IB/0037/W07/2020
Owner Name	KAMRUDDIN MIYAN
Khata No	19
Plot No	127
Village Name	Jhalpo
Use	Residential
SubUse	Bungalow/ Dwelling / Non Apartment

LTP NAME AND SIGNATURE	STRUCTURAL ENG'S NAME AND SIGNATURE	BUILDER NAME AND SIGNATURE	DIGITAL SIGNATURE
KIRAN KUMARI JNP/ENG/0001/2019			