


PROPOSED BUILDING PLAN FOR - SMT. ASHA BARNWAL W/O - SRI JITENDRA KUMAR ARJUN MAUZA-TELAIYA WARD NO-05/08 P.S.-TELANA, P.S. NO-244 KHATA NO-381 PLOT NO-7127.


DISTT.-KODERMA (JHARKHAND)

LIGHTING


CONDUCTOR

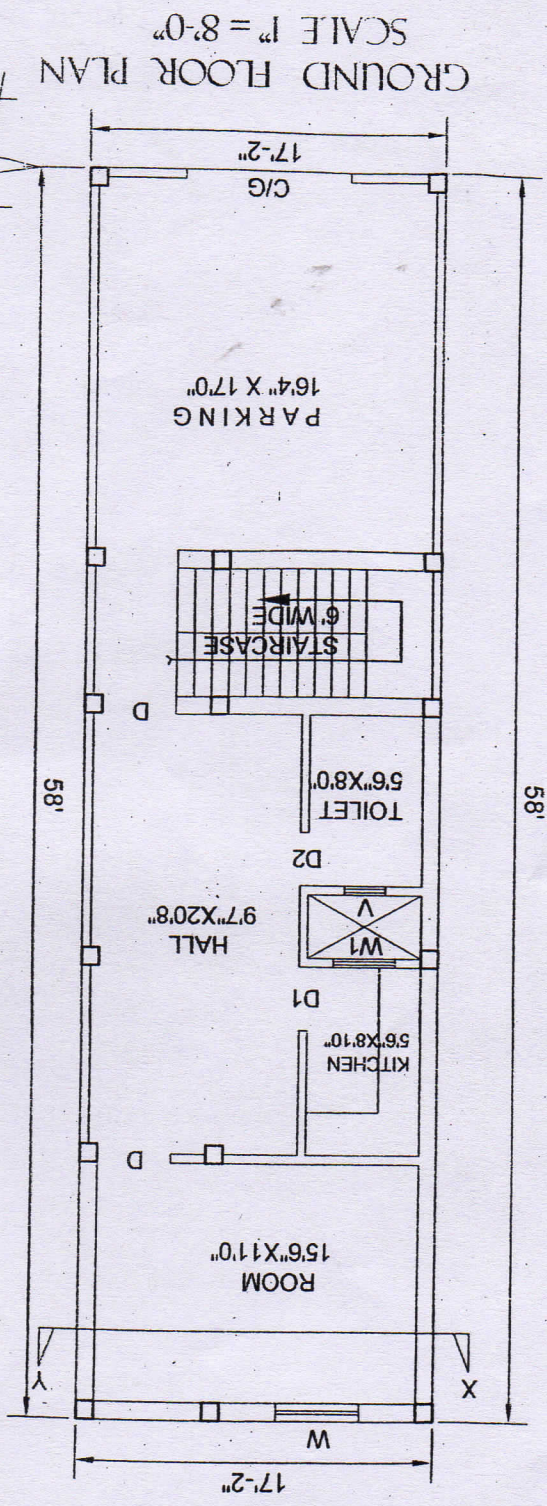


GROUND FLOOR PLAN
SCALE 1" = 8'-0"

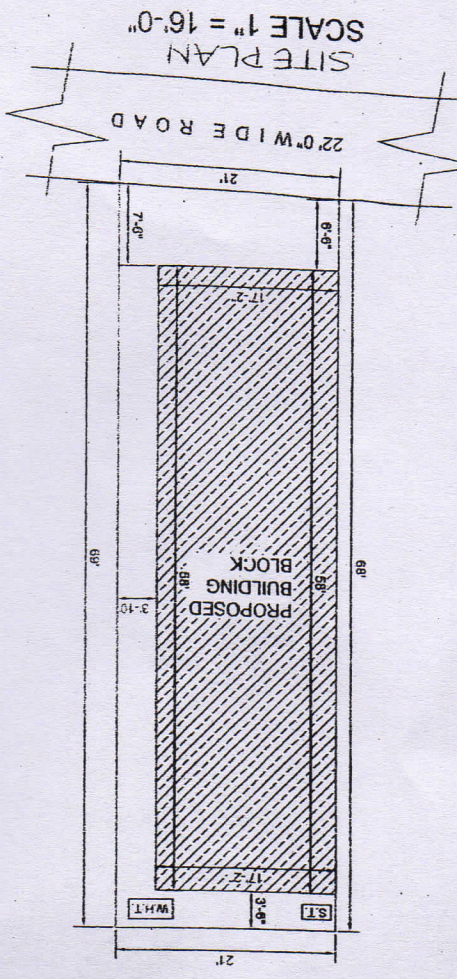


SITE PLAN
SCALE 1" = 16'-0"

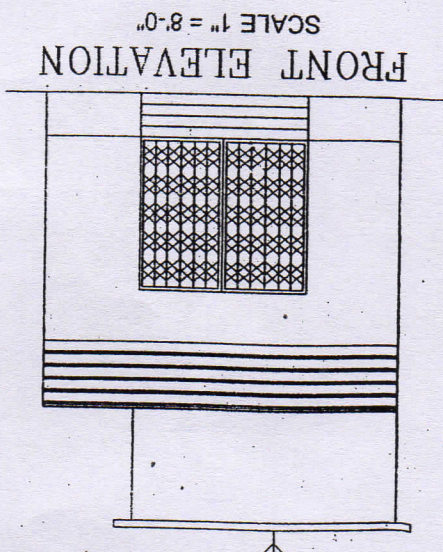


FRONT ELEVATION
SCALE 1" = 8'-0"

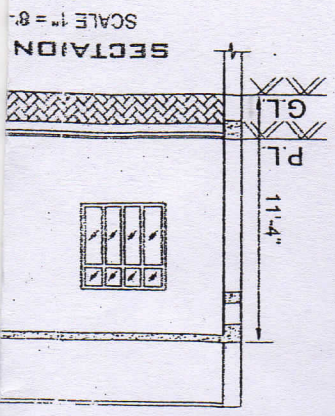

SECTION A-A
SCALE 1" = 8'-0"

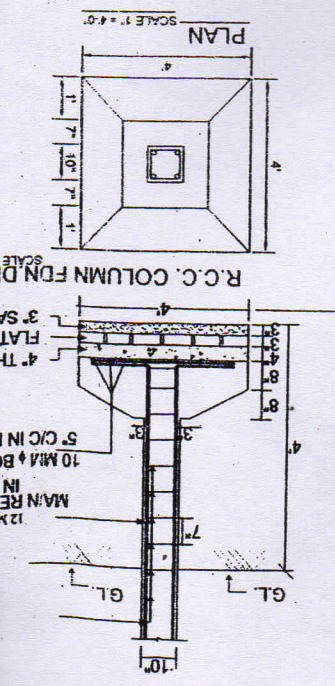

R.C.C. COLUMN FND. DET.
SCALE 1" = 4'-0"

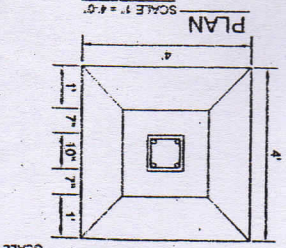

PLAN
SCALE 1" = 4'-0"