


GROUND FLOOR PLAN (Proposed) (SCALE 1:100)


FIRST FLOOR PLAN (Proposed) (SCALE 1:100)

TERRACE FLOOR PLAN (SCALE 1:100)

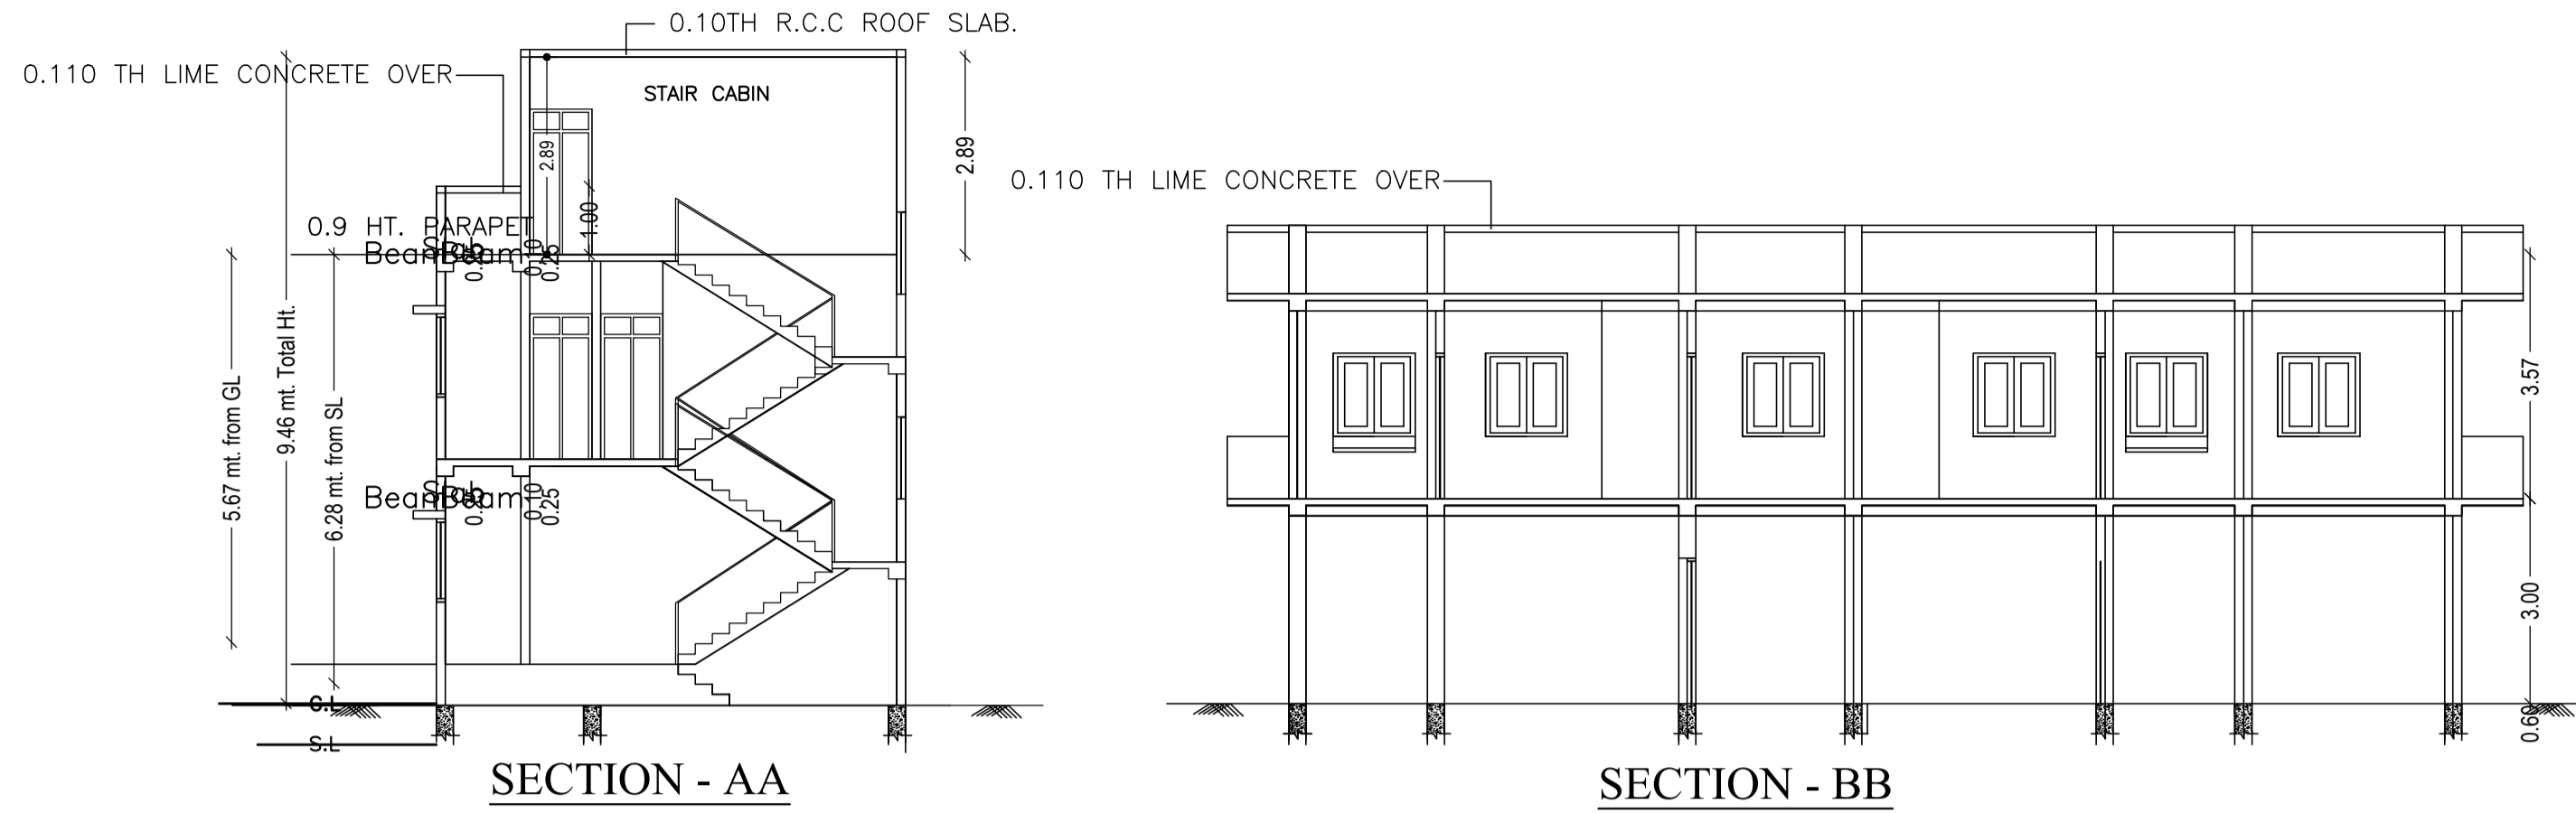


SECTION - AA


SECTION - BB

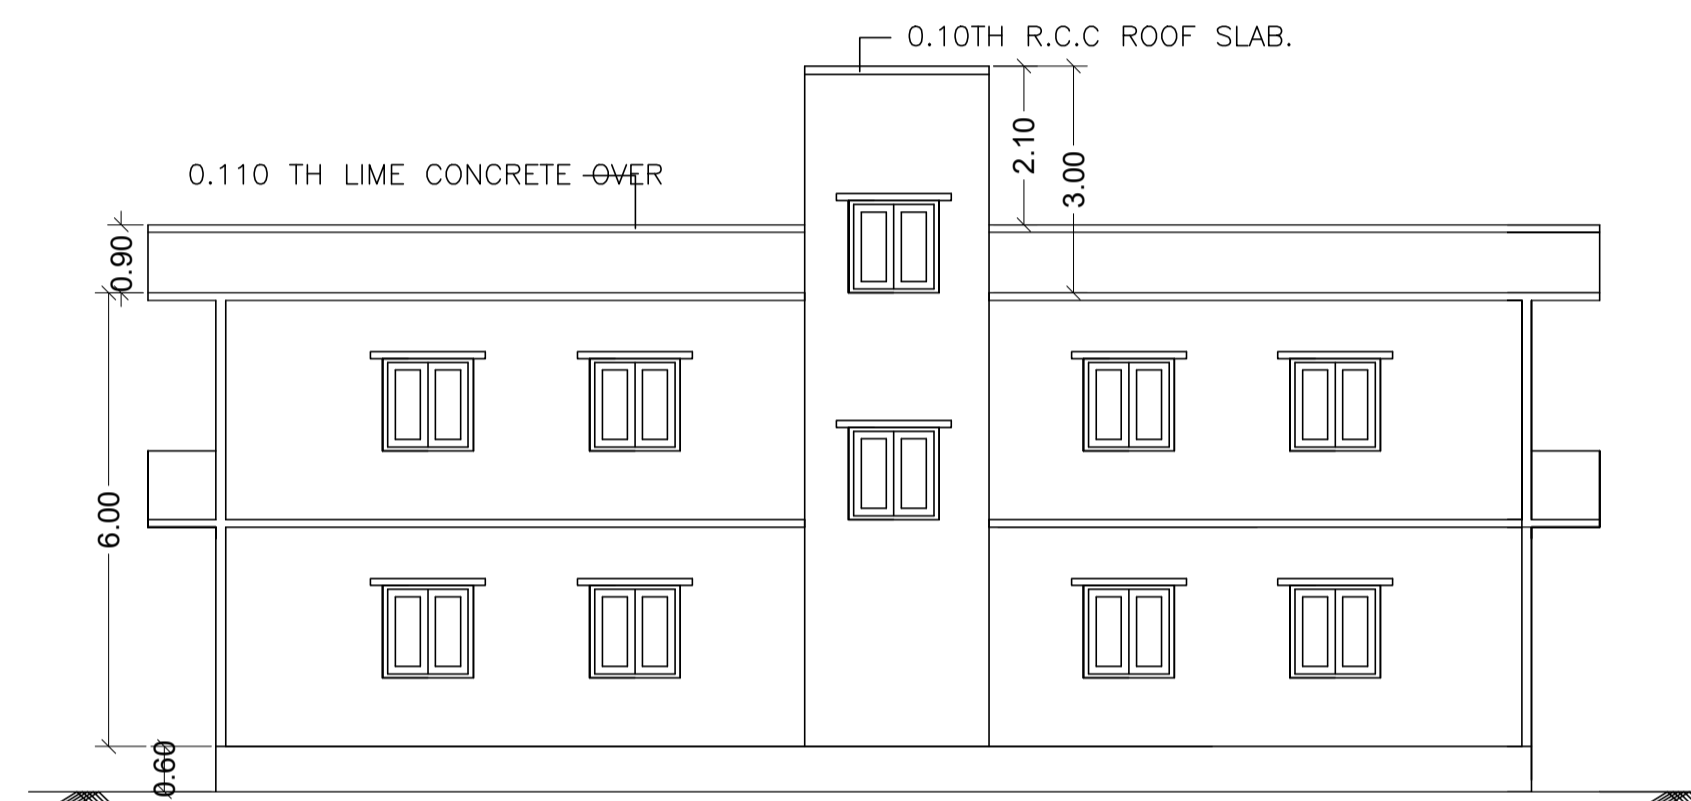


NORTH SIDE ELEVATION

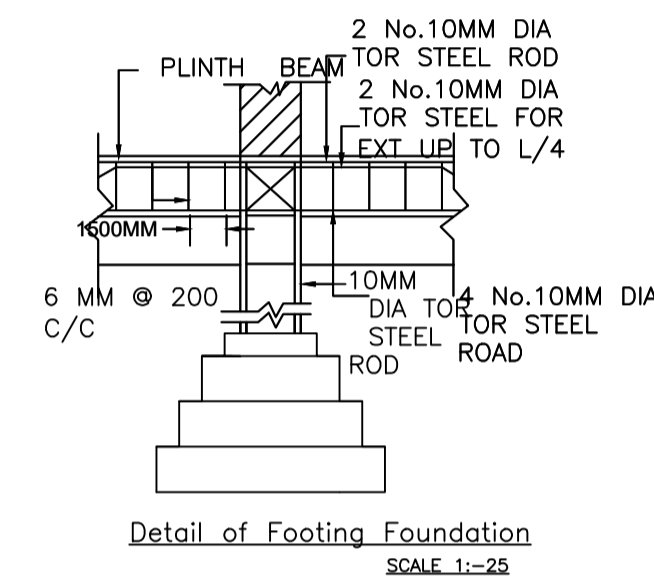


Detail of Footing Foundation SCALE 1:-25

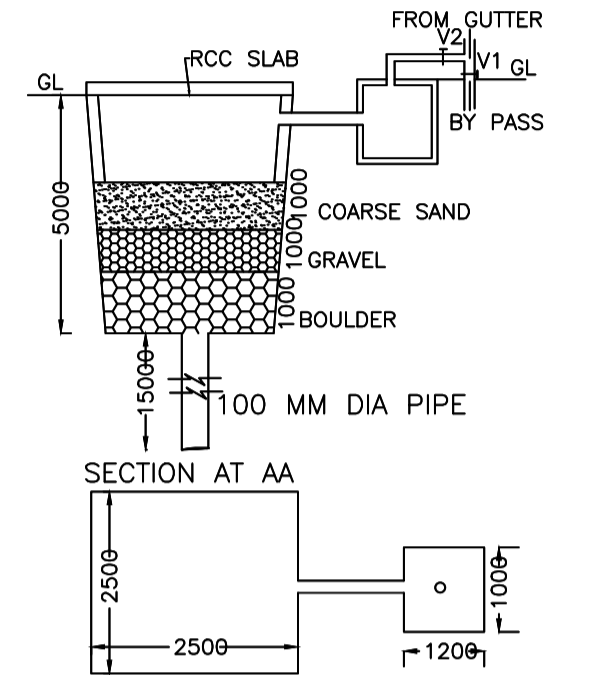


DET. OF RECHARGEABLE BORE WELL

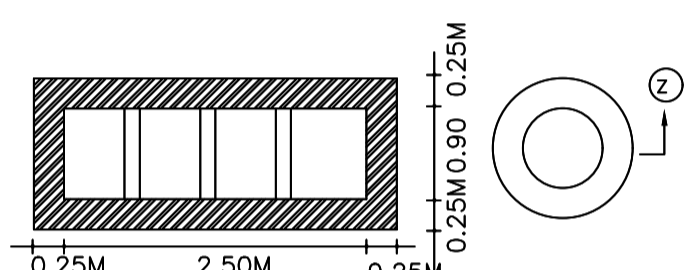


Plan of Septic Tank and Soak pit SCALE 1:-50

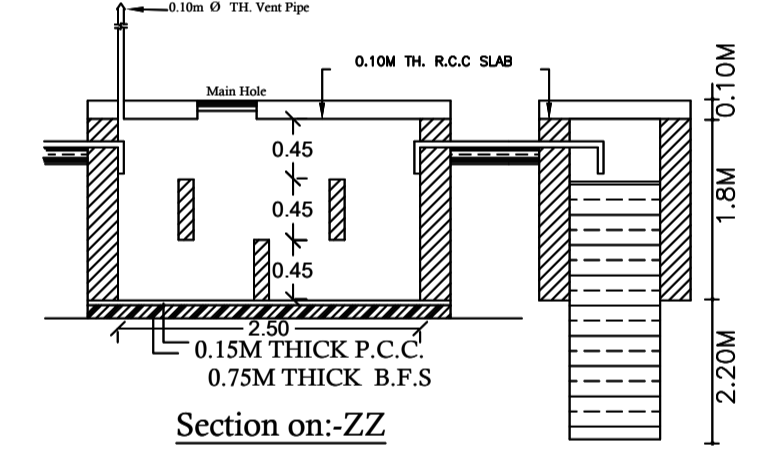


Section on:-ZZ SCALE 1:-50

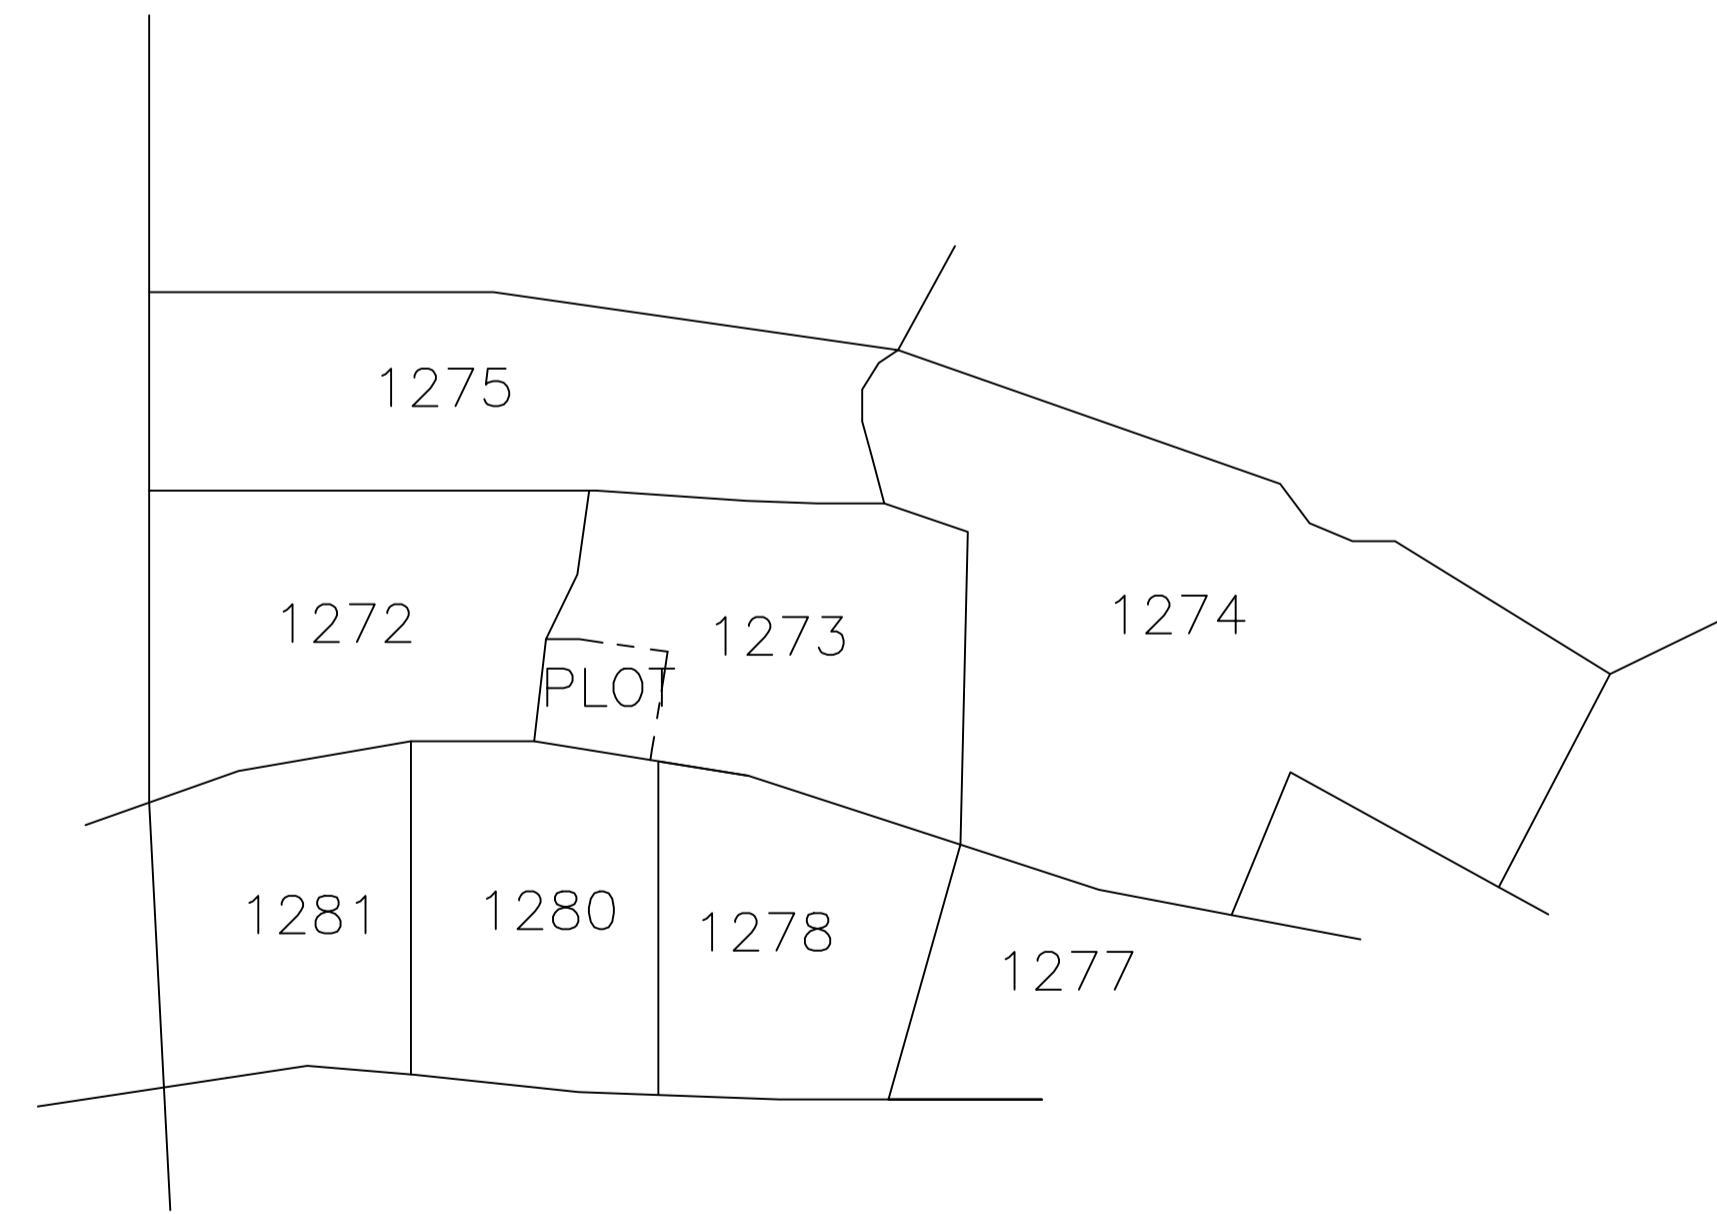

KEY PLAN SCALE-1"=50 FEET

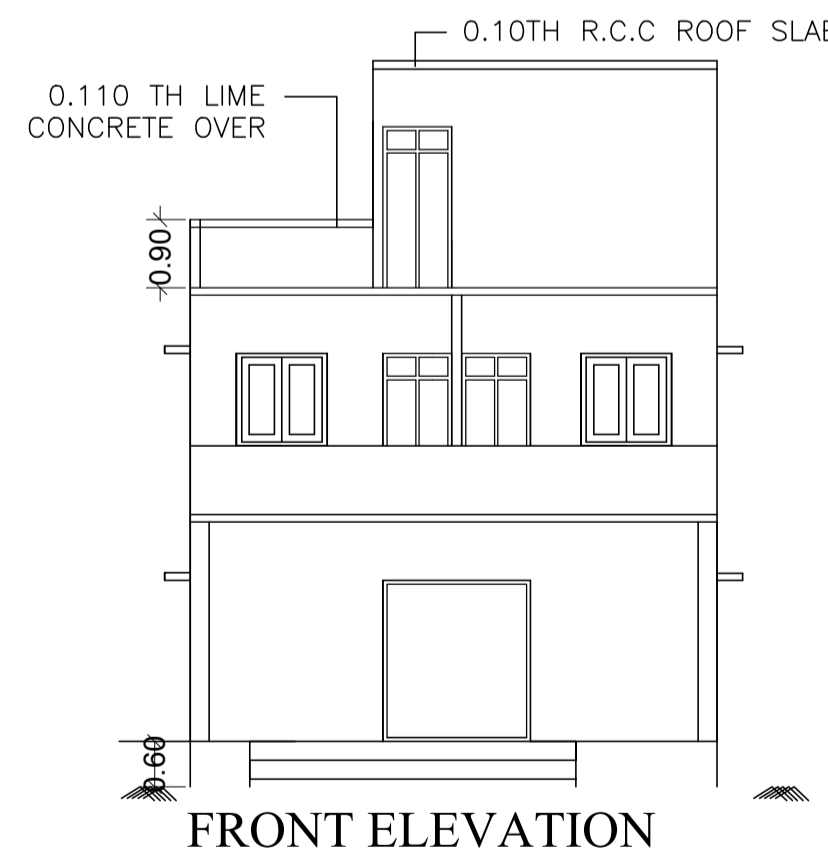

FRONT ELEVATION

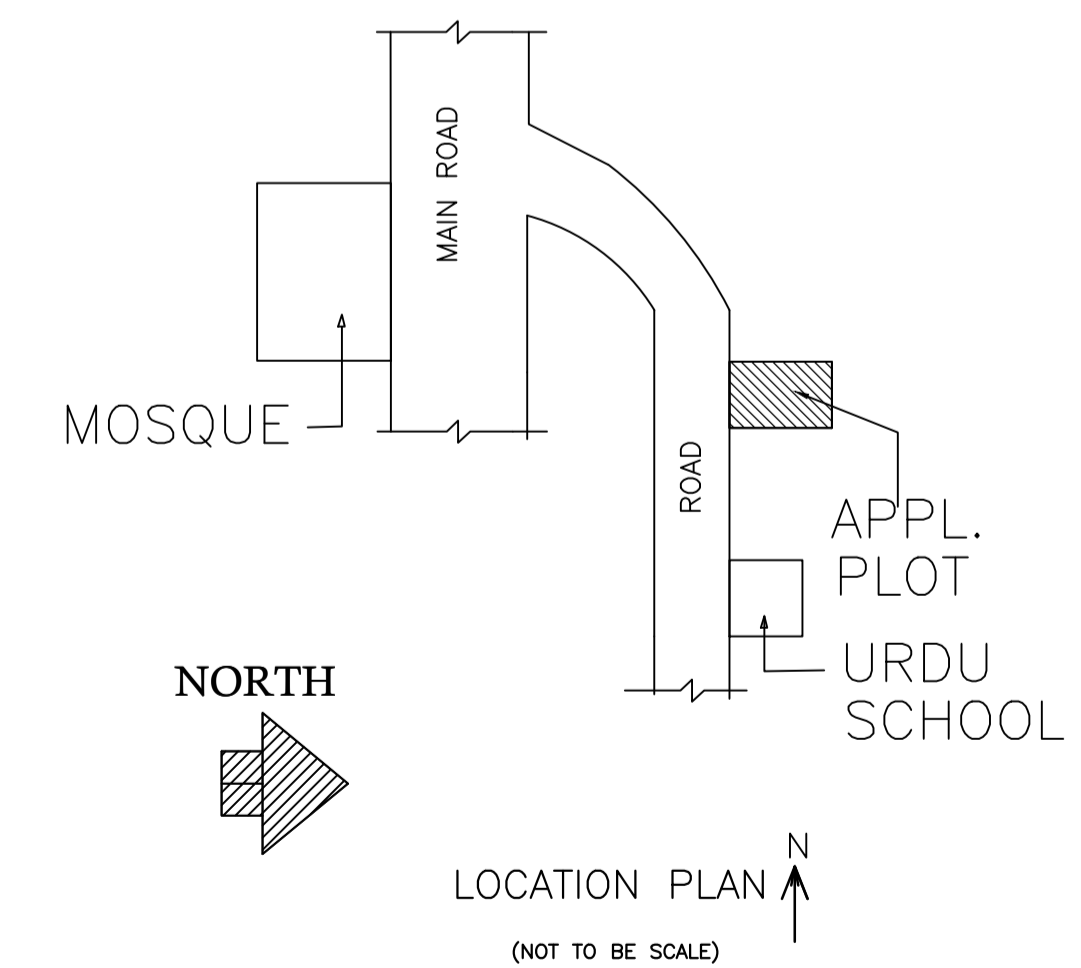

LOCATION PLAN (NOT TO BE SCALE)

SCHEDULE OF DOOR:

BUILDING NAME	NAME	LENGTH	HEIGHT	NOS
SULTANA (PARWEEN)	D2	0.64	2.10	01
SULTANA (PARWEEN)	D4	0.70	2.10	02
SULTANA (PARWEEN)	D3	0.70	2.10	01
SULTANA (PARWEEN)	D1	0.70	2.10	01
SULTANA (PARWEEN)	D1	0.73	2.10	01
SULTANA (PARWEEN)	D1	0.91	2.10	11
SULTANA (PARWEEN)	D4	1.00	2.10	02
SULTANA (PARWEEN)	D4	1.04	2.10	01

SCHEDULE OF WINDOW/VENTILATION:

BUILDING NAME	NAME	LENGTH	HEIGHT	NOS
SULTANA (PARWEEN)	V	0.60	1.20	02
SULTANA (PARWEEN)	V	0.75	1.20	01
SULTANA (PARWEEN)	V	0.76	1.20	01
SULTANA (PARWEEN)	W	1.20	1.20	15

UnitBUA Table for Building :SULTANA (PARWEEN)

FLOOR	Name	UnitBUA Type	UnitBUA Area	Carpet Area	No. of Rooms	No. of Tenement
GROUND FLOOR PLAN	SPLIT a	FLAT	149.56	149.47	8	1
FIRST FLOOR PLAN	SULTANA	FLAT	0.00	0.00	10	0
Total:	-	-	149.56	149.47	18	1

Building :SULTANA (PARWEEN)

Floor Name	Total Built Up Area (Sq.mt.)	Proposed FAR Area (Sq.mt.) Resi.	Total FAR Area (Sq.mt.)	Total Consumed Additional FAR Area (Sq.mt.)	Tnmt (No.)
Ground Floor	85.34	85.34	85.34	85.34	01
First Floor	85.34	85.34	85.34	85.34	00
Terrace Floor	0.00	0.00	0.00	0.00	00
Total:	170.68	170.68	170.68	170.68	01
Total Number of Same Buildings	1				
Total:	170.68	170.68	170.68	170.68	01

LTP NAME AND SIGNATURE	STRUCTURAL ENG'S NAME AND SIGNATURE	BUILDER NAME AND SIGNATURE	DIGITAL SIGNATURE
BALESHWAR KUMAR JNP/ARC/007/2017			