

SITE PLAN

FAR & Tenement Details (Table 4c-1)

Building	No. of Same Bldg	Total Built Up Area (Sq.mt.)	Proposed FAR Area (Sq.mt.) Resi.	Total FAR Area (Sq.mt.)	Total Consumed Additional FAR Area (Sq.mt.)	Tnmt (No.)
A (BUILDING)	1	298.14	298.14	298.14	298.14	01
Grand Total :	1	298.14	298.14	298.14	298.14	01

Proposal Basic Information

Proposal File No.	JNP/IBP/0015/W14/2022
Owner Name	SMT. KALYANI SINGH
Khata No	369
Plot No	7088
Village Name	Tilaiya
Use	Residential
SubUse	Bungalow/ Dwelling / Non Apartment

AREA STATEMENT	VERSION NO. : 1.0.62
JHUMRITILAIYA NAGAR PARISHAD	VERSION DATE: 16/10/2020
PROJECT DETAIL:	
Region: JHARKHAND URBAN LOCAL BODIES	Plot Use: Residential
District: KODERMA	Plot SubUse: Bungalow/ Dwelling / Non Apartment
Authority: JHUMRITILAIYA NAGAR PARISHAD	PlotNearbyReligiousStructure: NA
Inward No: JNP/IBP/0015/W14/2022	PlotSubPlot No: 7088
Application Type: General Proposal	North: Plot No. - house of devanti devi & land of devi jee
Project Type: Building Permission	South: Road Width - 3.66 Mtr. wide road
Nature of Development: New	East: Plot No. - house of siromani devi & ramjee prasad yadav
Location of Development Area: Old Area	West: Plot No. - smt savitri devi
AREA DETAILS:	SQ.MT.
AREA OF PLOT (Minimum)	(A) 444.98
Deduction for NetPlot Area	
Surrender Free of Cost	12.48
Total	12.48
NET AREA OF PLOT(Gross Plot Area - Deduction from Gross Plot area)	(A-Deductions) 432.50
Deduction for Balance Plot Area(from Gross Plot Area)	
Surrender Free of Cost	12.48
Total	34.16
BALANCE AREA OF PLOT(Net Plot Area - Recreational/Amenity space)	(A-Deductions) 398.34
PLOT AREA FOR COVERAGE(Net Plot Area)	(A-Deductions) 432.50
Plot Area for FAR (Net Plot Area + RoadWidening Area)	(A-Deductions) 444.98
COVERAGE CHECK	
Permissible Coverage area (60.00 %)	259.50
Proposed Coverage Area (37.25 %)	161.10
Total Prop. Coverage Area (37.25 %)	161.10
Balance coverage area (22.75 %)	98.40
FAR CHECK	
Perm. FAR Area (1.50)	667.47
Total Perm. FAR area	667.47
Residential FAR	298.14
Proposed FAR Area	298.14
Total Proposed FAR Area	298.14
Consumed FAR (Factor)	0.67
Balance FAR Area	369.33
BUILT UP AREA CHECK	
Total Proposed BuiltUp Area	298.14
ARCHITECT (Regd)	UPENDRA
ENGINEER (Regd)	
SUPERVISOR (Regd)	
OWNER (Regd)	SMT. KALYANI SINGH
DEVELOPMENT AUTHORITY	LOCAL BODY

COLOR INDEX	
PLOT BOUNDARY	Black
ABUTTING ROAD	Green
PROPOSED CONSTRUCTION	Red
COMMON PLOT	Yellow
ROAD WIDENING AREA	Blue
EXISTING (To be retained)	Blue
EXISTING (To be demolished)	Yellow

Buildingwise Floor FAR Details


Floor Name	Building Name A (BUILDING)		Total	
	Proposed Built Up Area (Sq.mt.)	Proposed FAR Area (Sq.mt.)	Total Proposed Built Up Area (Sq.mt.)	Total FAR Area (Sq.mt.)
Ground Floor	161.10	161.10	161.10	161.10
First Floor	137.04	137.04	137.04	137.04
Terrace Floor	0.00	0.00	0.00	0.00
Total :	298.14	298.14	298.14	298.14

Building USE/SUBUSE Details


Building Name	Building Use	Building SubUse	Building Structure
A (BUILDING)	Residential	Residential Bldg/Apartment	Non-Highrise

LTP NAME AND SIGNATURE	STRUCTURAL ENG'S NAME AND SIGNATURE	BUILDER NAME AND SIGNATURE	DIGITAL SIGNATURE
UPENDRA JNP/ENG/0012/2017			


Proposal Basic Information	
Proposal File No.	JNP/IBP/0015/W14/2022
Owner Name	SMT. KALYANI SINGH
Khata No	369
Plot No	7088
Village Name	Tilaiya
Use	Residential
SubUse	Bungalow/ Dwelling / Non Apartment

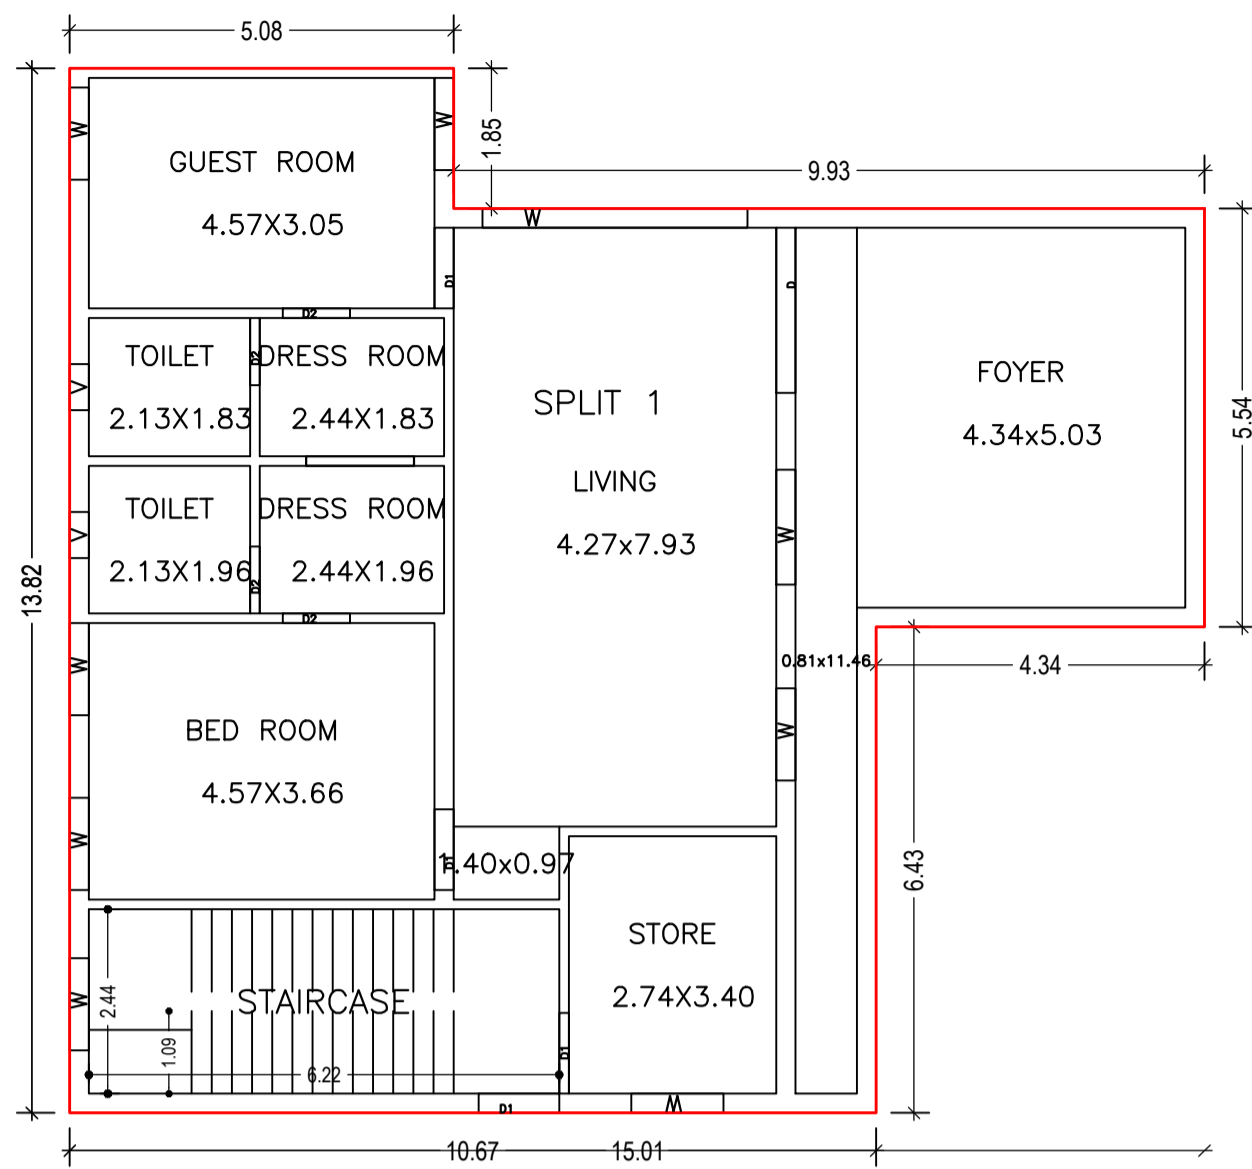


GROUND FLOOR PLAN (Proposed) (SCALE 1:100)

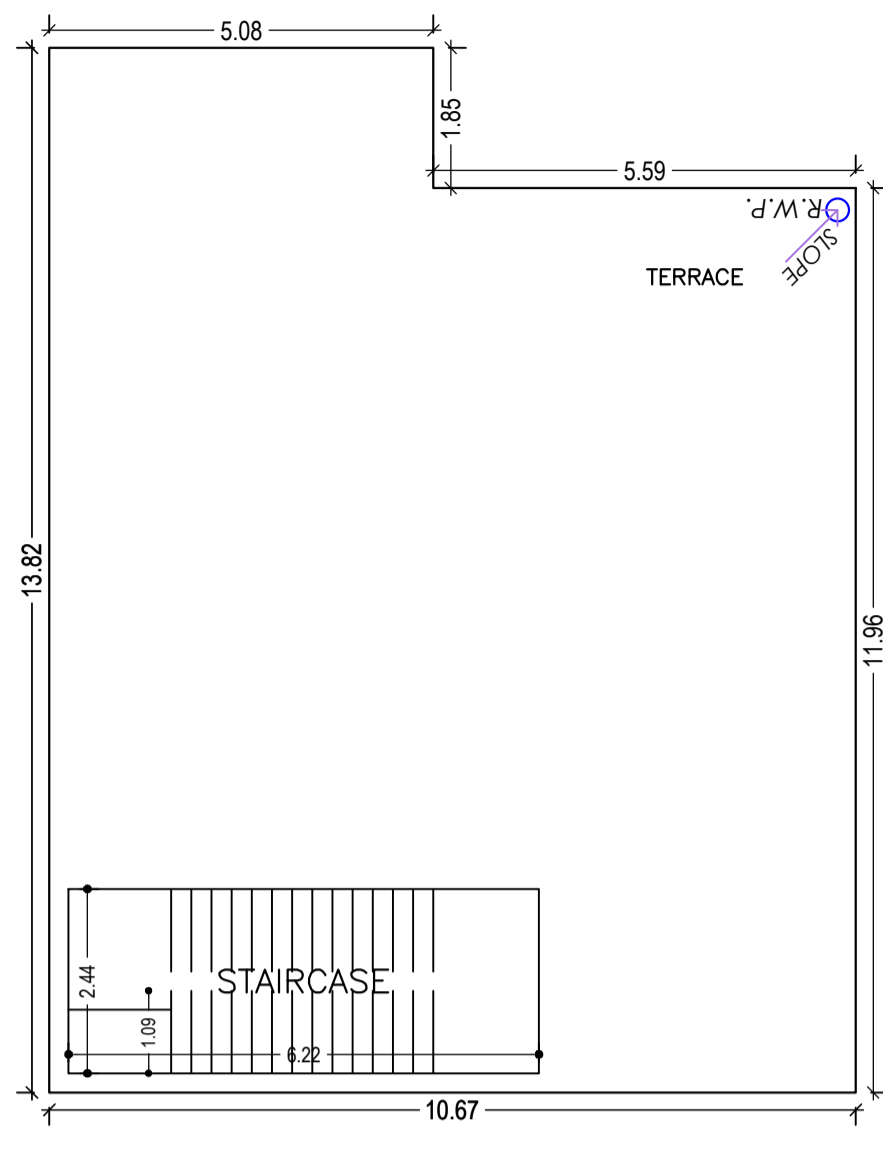


TERRACE FLOOR PLAN (SCALE 1:100)

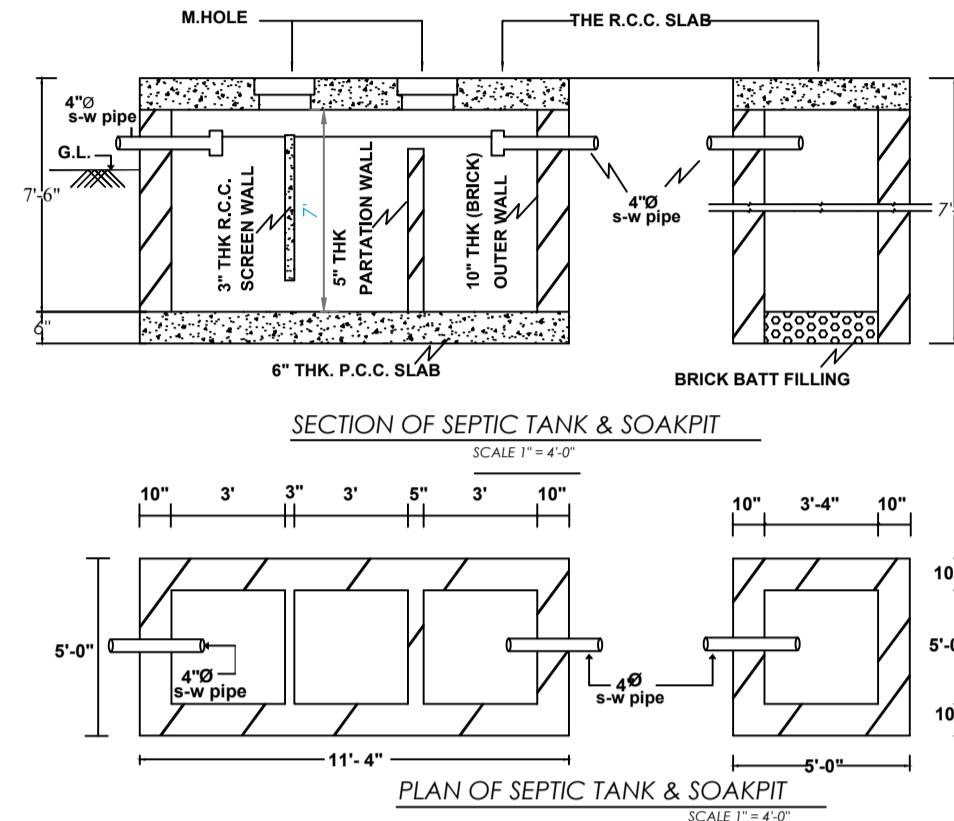


FRONT ELEVATION (SCALE 1" = 8'-0")

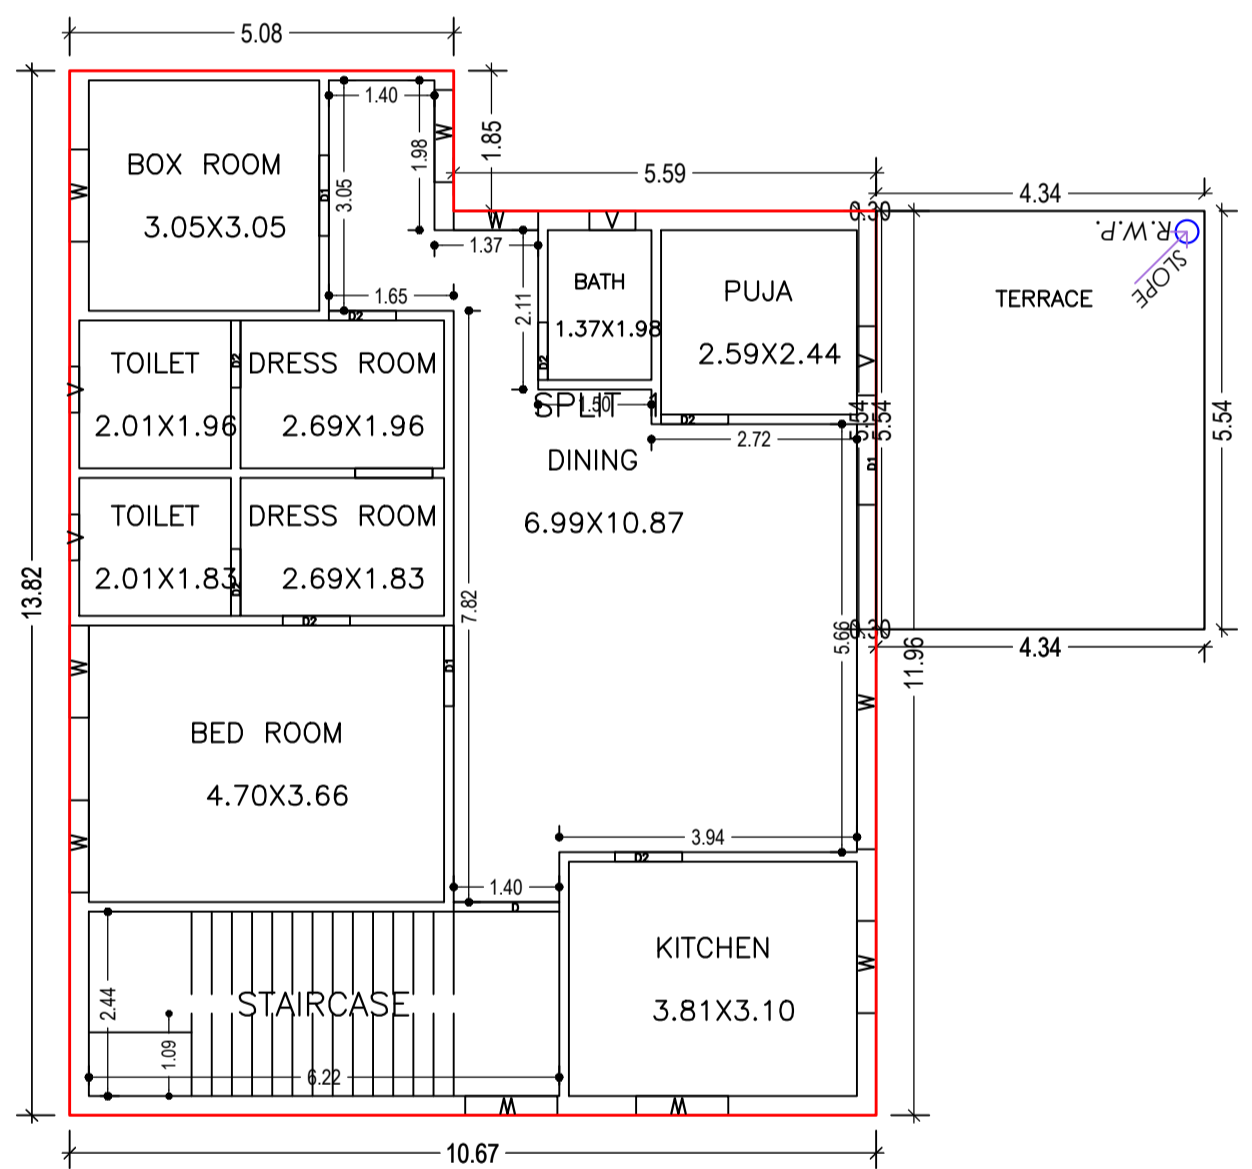

FIRST FLOOR PLAN (Proposed) (SCALE 1:100)

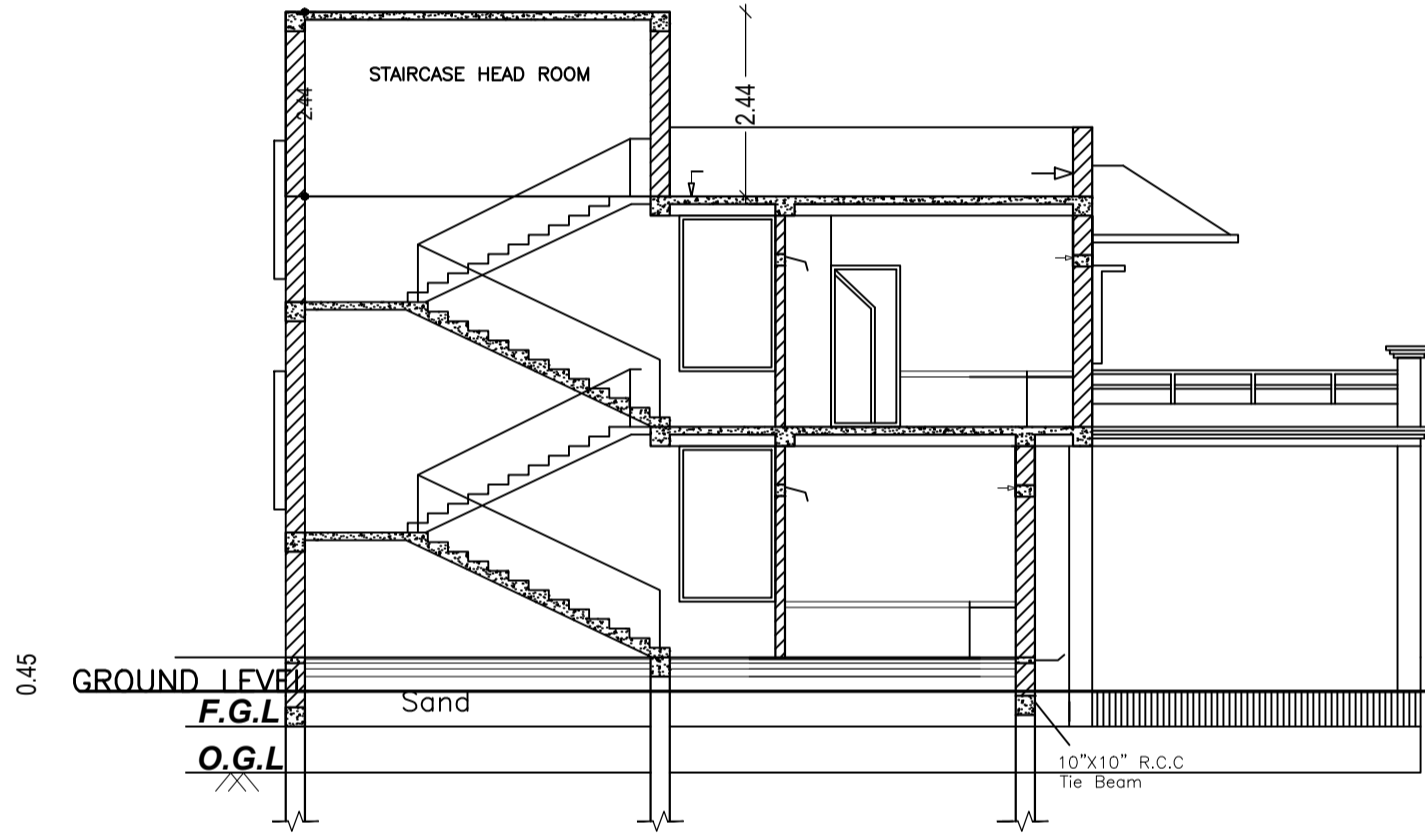


SECTION -AA (SCALE 1" = 8'-0")

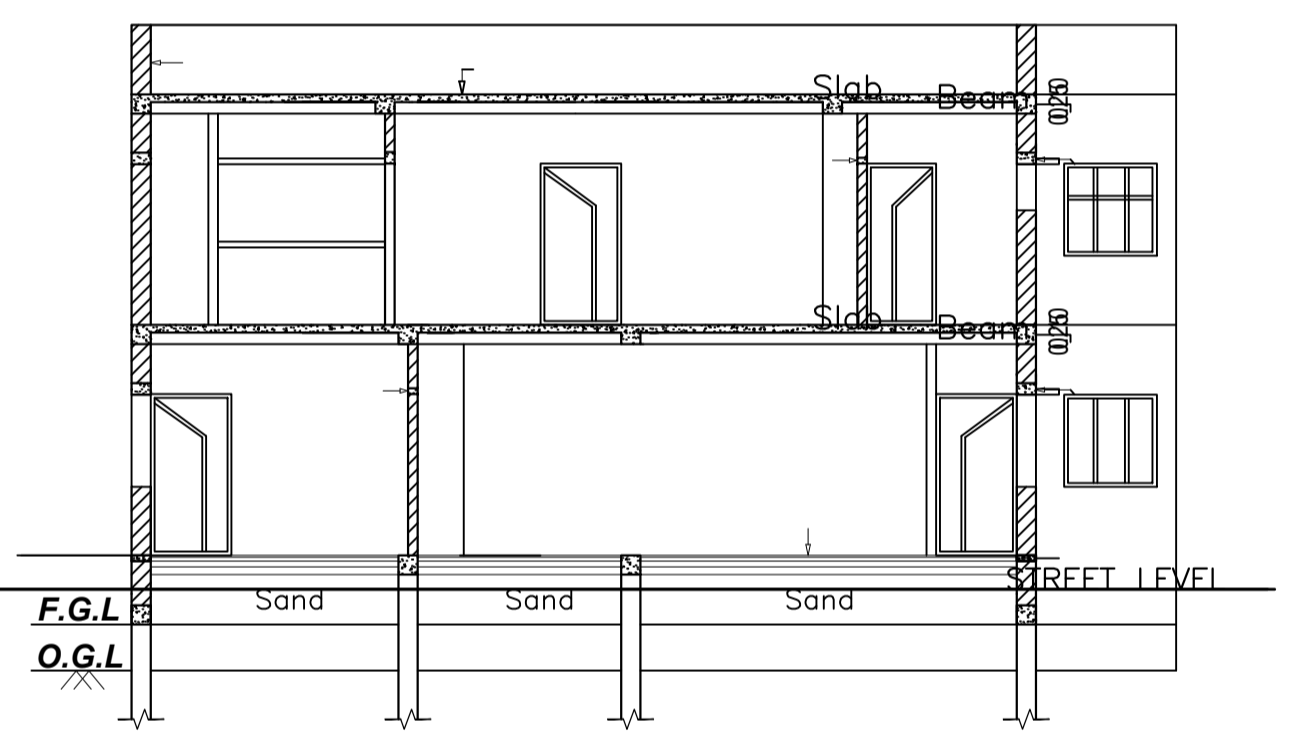


SECTION -AA (SCALE 1" = 8'-0")




EAST SIDE ELEVATION (SCALE 1" = 8'-0")

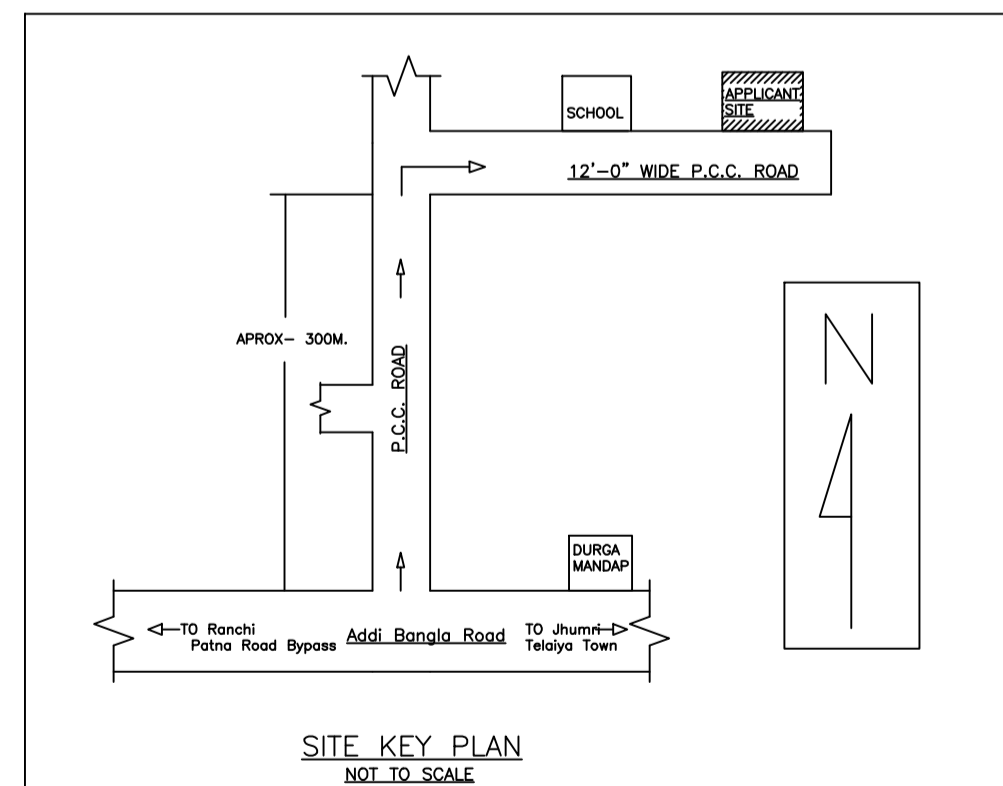

SITE KEY PLAN (NOT TO SCALE)

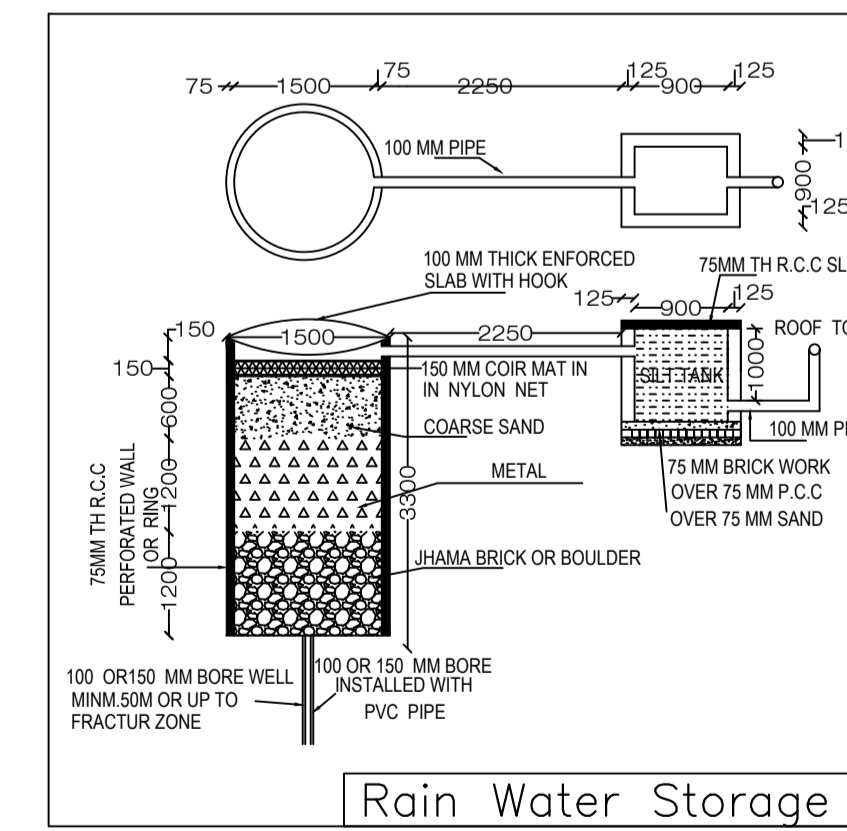

Rain Water Storage Tank Detail

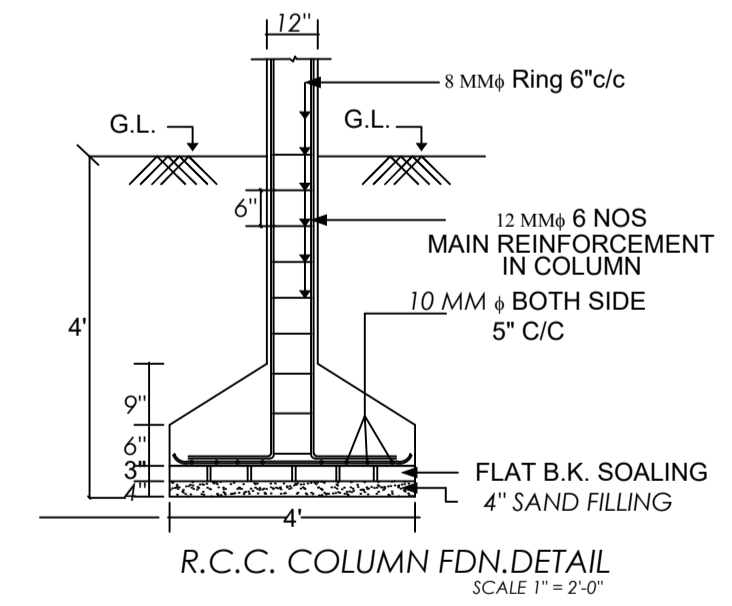

R.C.C. COLUMN FDN.DETAIL (SCALE 1" = 2'-0")

PLAN (SCALE 1" = 2'-0")

SCHEDULE OF DOOR:

BUILDING NAME	NAME	LENGTH	HEIGHT	NOS
A (BUILDING)	D2	0.76	2.10	01
A (BUILDING)	D2	0.89	2.10	10
A (BUILDING)	D1	1.07	2.10	06
A (BUILDING)	D	1.40	2.10	01
A (BUILDING)	D	2.18	2.10	01

SCHEDULE OF WINDOW/VENTILATION:

BUILDING NAME	NAME	LENGTH	HEIGHT	NOS
A (BUILDING)	V	0.61	1.20	05
A (BUILDING)	V	0.91	1.20	01
A (BUILDING)	W	1.12	1.20	01
A (BUILDING)	W	1.22	1.20	14
A (BUILDING)	W	1.52	1.20	01
A (BUILDING)	W	2.91	1.20	01
A (BUILDING)	W	3.51	1.20	01

UnitBUA Table for Building :A (BUILDING)

FLOOR	Name	UnitBUA Type	UnitBUA Area	Carpet Area	No. of Rooms	No. of Tenement
GROUND FLOOR PLAN	SPLIT 1	FLAT	273.23	272.92	9	1
FIRST FLOOR PLAN	SPLIT 1	FLAT	0.00	0.00	10	0
Total:	-	-	273.23	272.92	19	1

Building :A (BUILDING)

Floor Name	Total Built Up Area (Sq.mt.)	Proposed FAR Area (Sq.mt.) Resi.	Total FAR Area (Sq.mt.)	Total Consumed Additional FAR Area (Sq.mt.)	Tnmt (No.)
Ground Floor	161.10	161.10	161.10	161.10	01
First Floor	137.04	137.04	137.04	137.04	00
Terrace Floor	0.00	0.00	0.00	0.00	00
Total:	298.14	298.14	298.14	298.14	01
Total Number of Same Buildings	1				
Total:	298.14	298.14	298.14	298.14	01

LTP NAME AND SIGNATURE	STRUCTURAL ENG'S NAME AND SIGNATURE	BUILDER NAME AND SIGNATURE	DIGITAL SIGNATURE
UPENDRA JNP/ENG/0012/2017			