


Proposal Basic Information

Proposal File No.	JNP/IBP/0024/W22/2022
Owner Name	SRI JANKI PANDIT
Khata No	540,352
Plot No	5665,5666,5667
Village Name	Gomo
Use	Residential
SubUse	Bungalow/ Dwelling / Non Apartment

FAR & Tenement Details (Table 4c-1)

Building	No. of Same Bldg	Total Built Up Area (Sq.mt.)	Deductions (Area in Sq.mt.)		Proposed FAR Area (Sq.mt.)	Total FAR Area (Sq.mt.)	Total Consumed Additional FAR Area (Sq.mt.)	Trmnt (No.)
			Parking	Resi.				
A (RESIDENTIAL)	1	508.51	71.04		437.47	437.47	437.47	01
Grand Total :	1	508.51	71.04		437.47	437.47	437.47	01

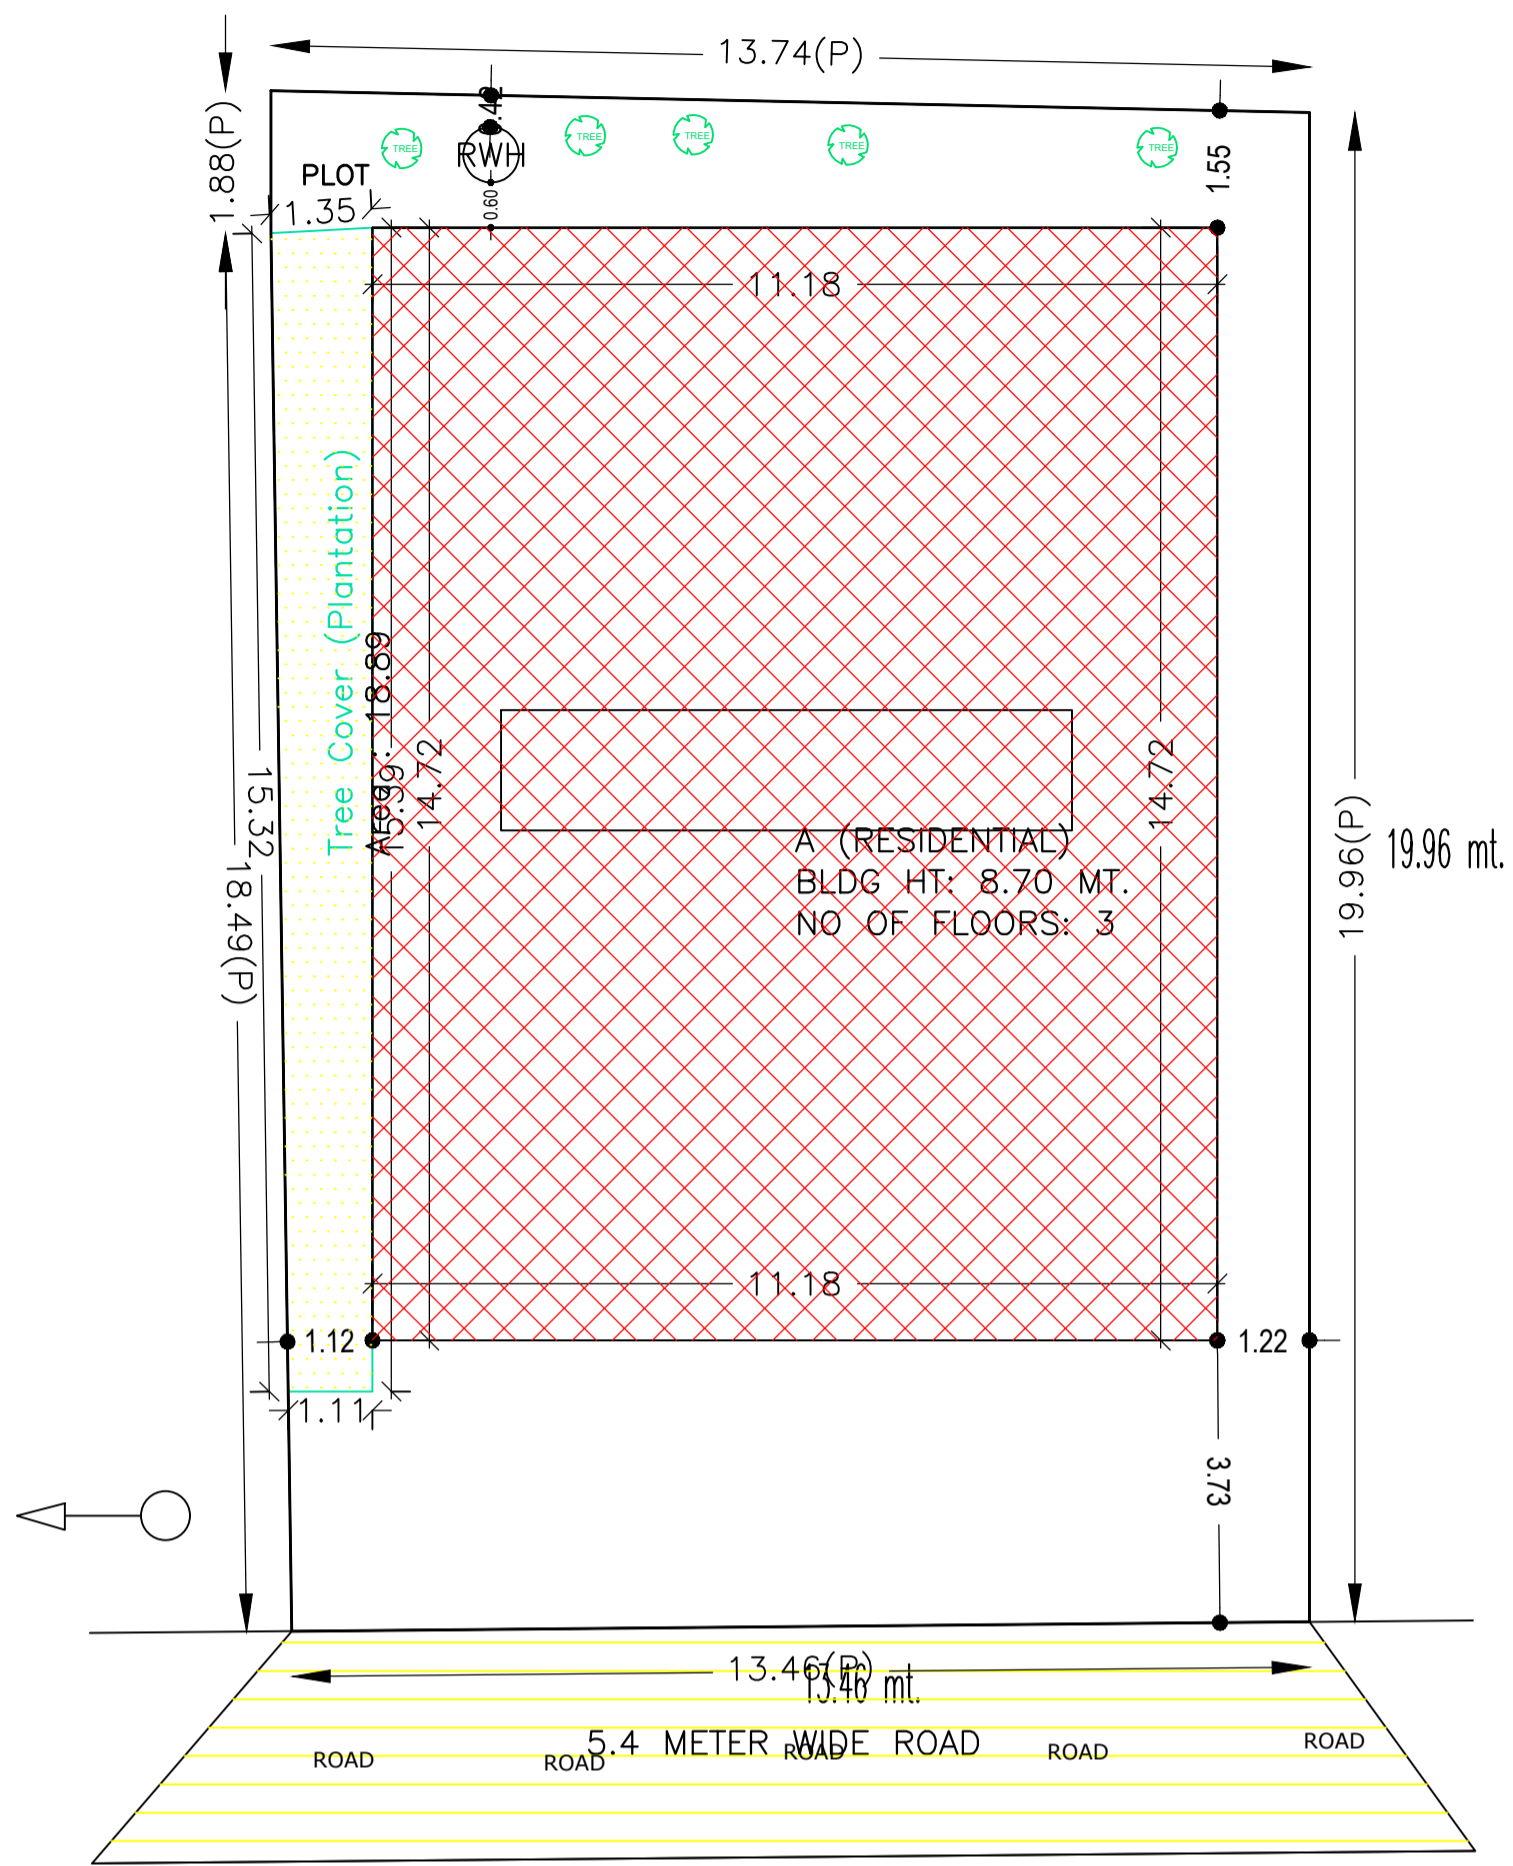

SITE PLAN

AREA STATEMENT	VERSION NO. : 1.0.62
JHUMRITILAIYA NAGAR PARISHAD	VERSION DATE: 16/10/2020
PROJECT DETAIL:	
Region: JHARKHAND URBAN LOCAL BODIES	Plot Use: Residential
District: KODERMA	Plot SubUse: Bungalow/ Dwelling / Non Apartment
Authority: JHUMRITILAIYA NAGAR PARISHAD	PlotNearbyReligiousStructure: NA
Inward No: JNP/IBP/0024/W22/2022	PlotSubPlot No: 5665,5666,5667
Application Type: General Proposal	North: Plot No. - SRI DHANU YADAV AND OTHERS
Project Type: Building Permission	South: Plot No. - SRI DHANU YADAV
Nature of Development: New	East: Plot No. - SRI SACHIDANAND PRASAD
Location of Development Area: Old Area	West: Road Width - 5.4
AREA DETAILS:	
AREA OF PLOT (Minimum)	(A) 274.56
NET AREA OF PLOT(Gross Plot Area - Deduction from Gross Plot area)	(A-Deductions) 274.56
Deduction for Balance Plot Area(from Gross Plot Area)	
Common Plot	18.89
Total	18.89
BALANCE AREA OF PLOT(Net Plot Area - Recreational/Amenity space)	(A-Deductions) 255.67
PLOT AREA FOR COVERAGE(Net Plot Area)	(A-Deductions) 274.56
Plot Area for FAR (Net Plot Area + RoadWidening Area)	(A-Deductions) 274.56
COVERAGE CHECK	
Permissible Coverage area (60.00 %)	164.74
Proposed Coverage Area (59.90 %)	164.47
Total Prop. Coverage Area (59.9 %)	164.47
Balance coverage area (0.10 %)	0.27
FAR CHECK	
Perm. FAR Area (1.80)	494.21
Total Perm. FAR area	494.21
Residential FAR	437.47
Proposed FAR Area	437.47
Total Proposed FAR Area	437.47
Consumed FAR (Factor)	1.59
Balance FAR Area	56.74
BUILT UP AREA CHECK	
Total Proposed BuiltUp Area	508.51
ARCHITECT (Regd)	KIRAN KUMARI
ENGINEER (Regd)	
SUPERVISOR (Regd)	
OWNER (Regd)	SRI JANKI PANDIT
DEVELOPMENT AUTHORITY	LOCAL BODY

COLOR INDEX	
PLOT BOUNDARY	Black
ABUTTING ROAD	Green
PROPOSED CONSTRUCTION	Red
COMMON PLOT	Yellow
ROAD WIDENING AREA	Blue
EXISTING (To be retained)	Blue
EXISTING (To be demolished)	Yellow

Buildingwise Floor FAR Details


Floor Name	Building Name A (RESIDENTIAL)		Total	
	Proposed Built Up Area (Sq.mt.)	Proposed FAR Area (Sq.mt.)	Total Proposed Built Up Area (Sq.mt.)	Total FAR Area (Sq.mt.)
Ground Floor	164.47	93.43	164.47	93.43
First Floor	172.02	172.02	172.02	172.02
Second Floor	172.02	172.02	172.02	172.02
Terrace Floor	0.00	0.00	0.00	0.00
Total :	508.51	437.47	508.51	437.47

Building USE/SUBUSE Details


Building Name	Building Use	Building SubUse	Building Structure
A (RESIDENTIAL)	Residential	Bungalow/ Dwelling / Non Apartment	Non-Highrise

LTP NAME AND SIGNATURE	STRUCTURAL ENG'S NAME AND SIGNATURE	BUILDER NAME AND SIGNATURE	DIGITAL SIGNATURE
KIRAN KUMARI JNP/ENG/001/2019			


Proposal Basic Information	
Proposal File No.	JNP/BP/0024/W22/2022
Owner Name	SRI JANKI PANDIT
Khata No	540,352
Plot No	5665,5666,5667
Village Name	Gomo
Use	Residential
SubUse	Bungalow/ Dwelling / Non Apartment

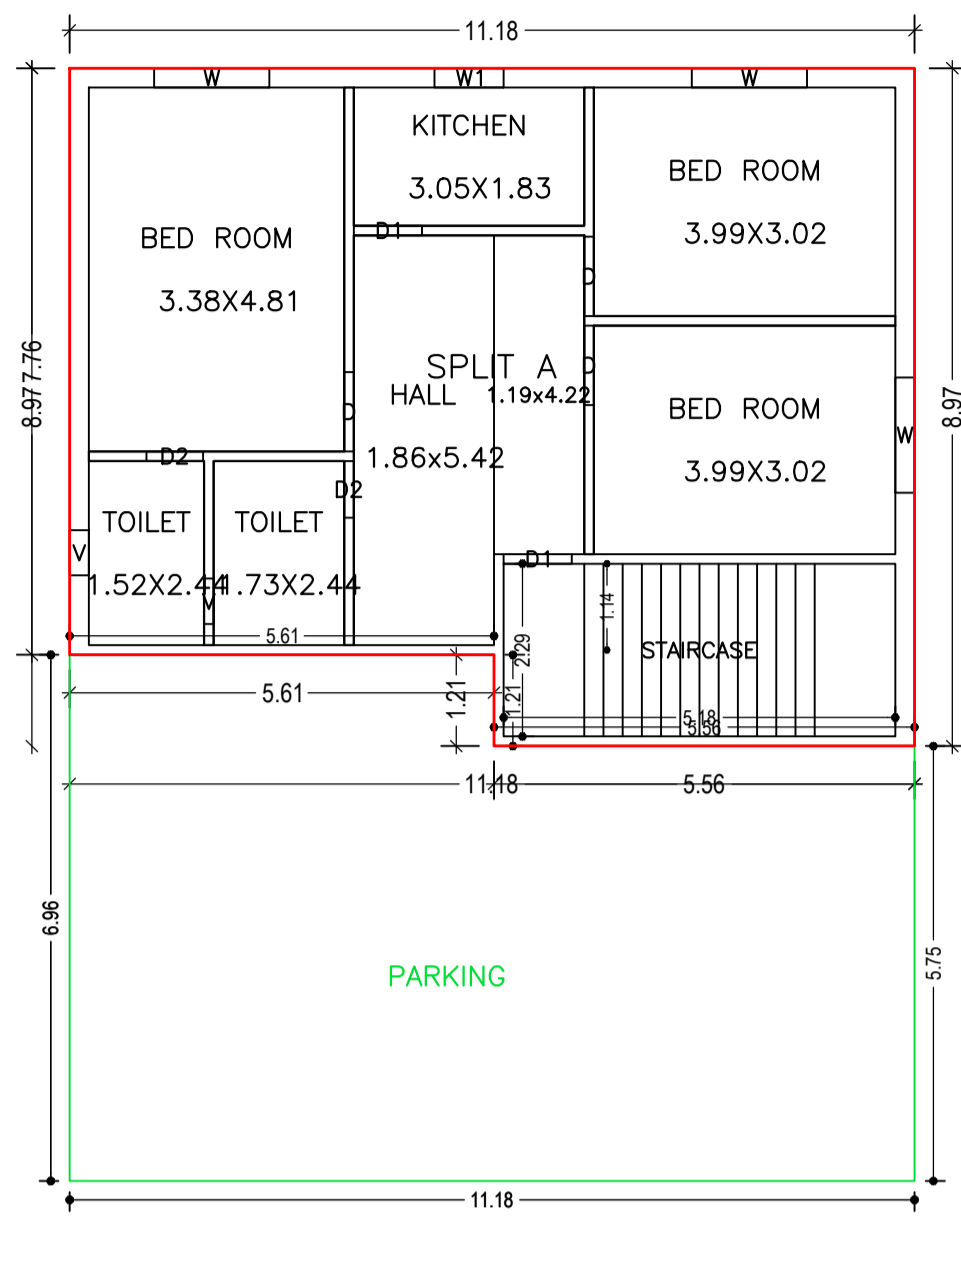


GROUND FLOOR PLAN
(Proposed)
(SCALE 1:100)

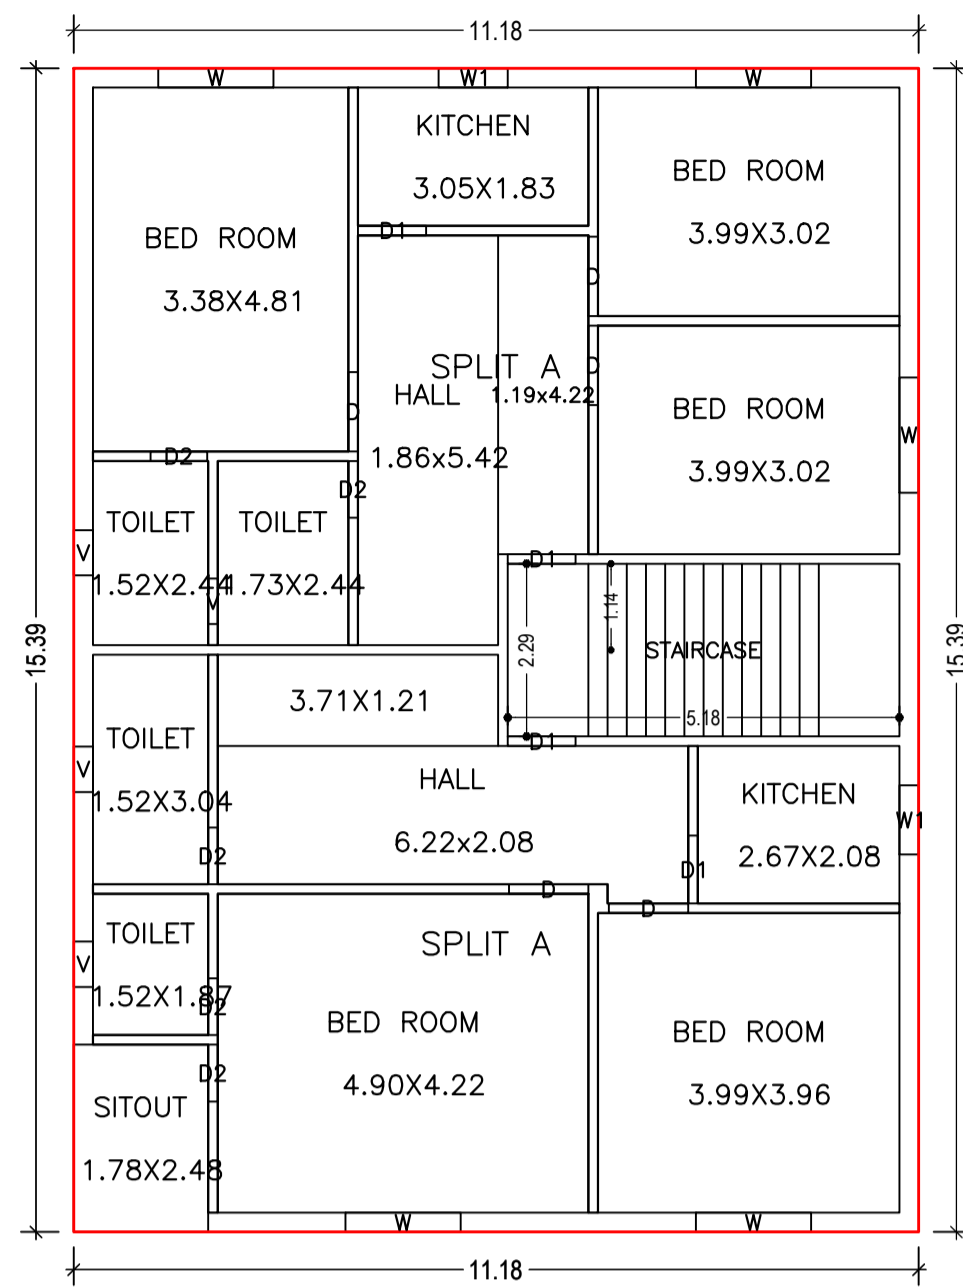


SECOND FLOOR PLAN
(Proposed)
(SCALE 1:100)

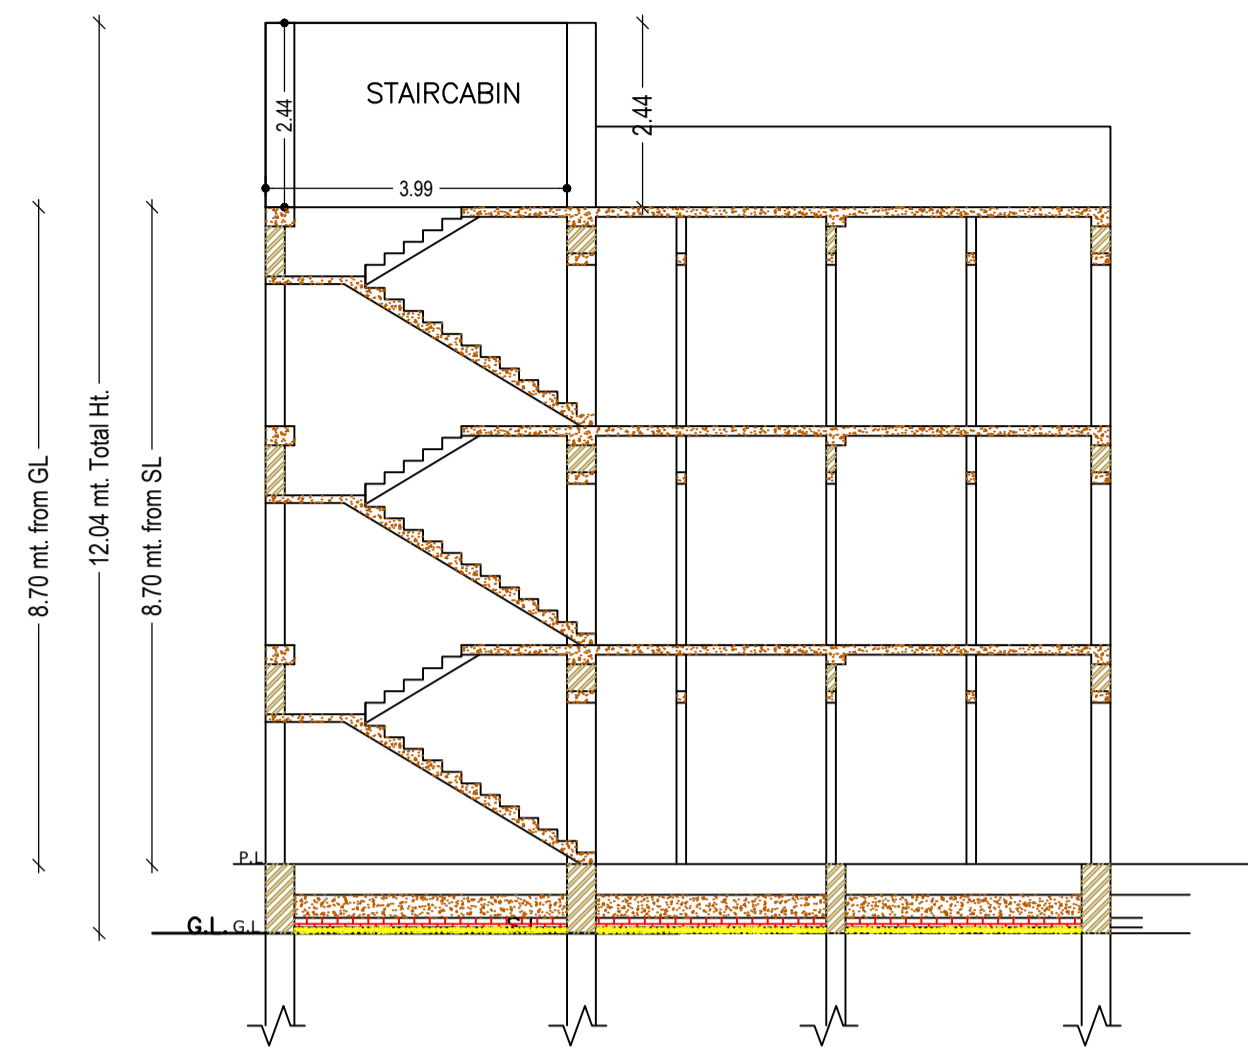


CROSS SECTION (A)

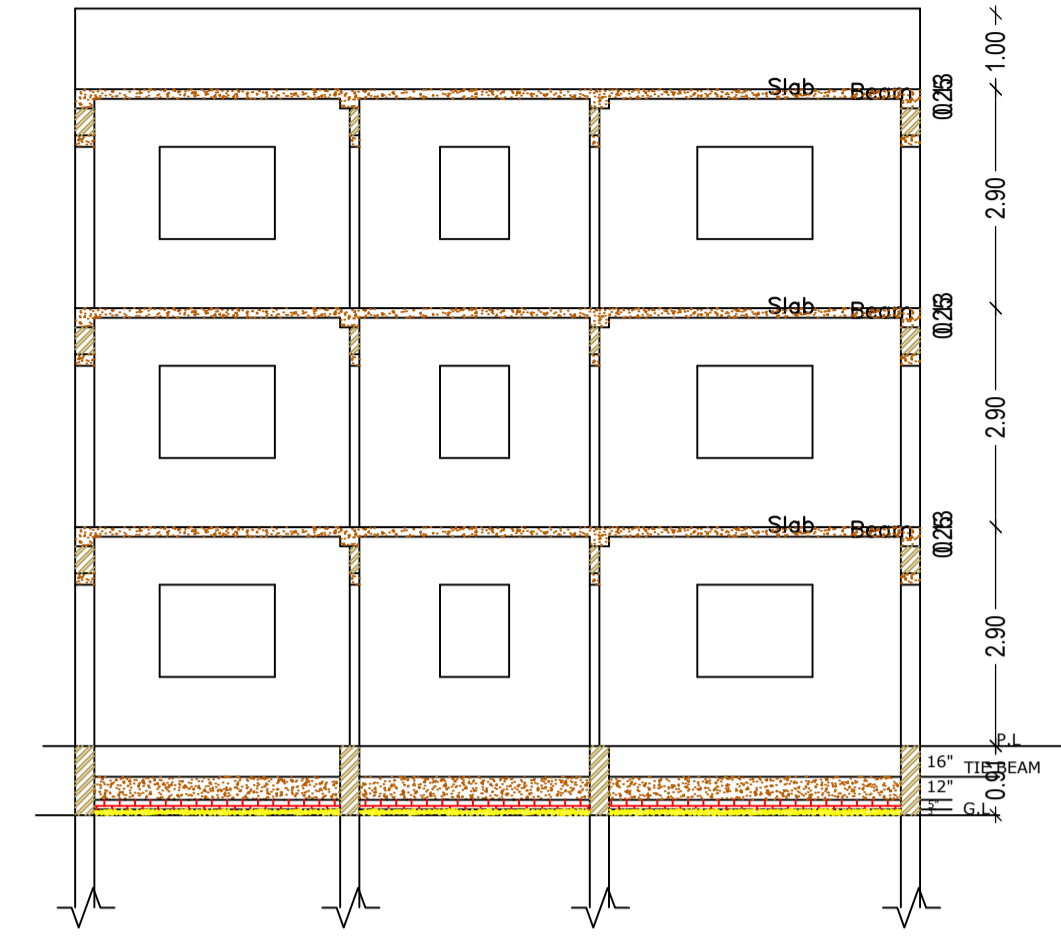


CROSS SECTION (B)

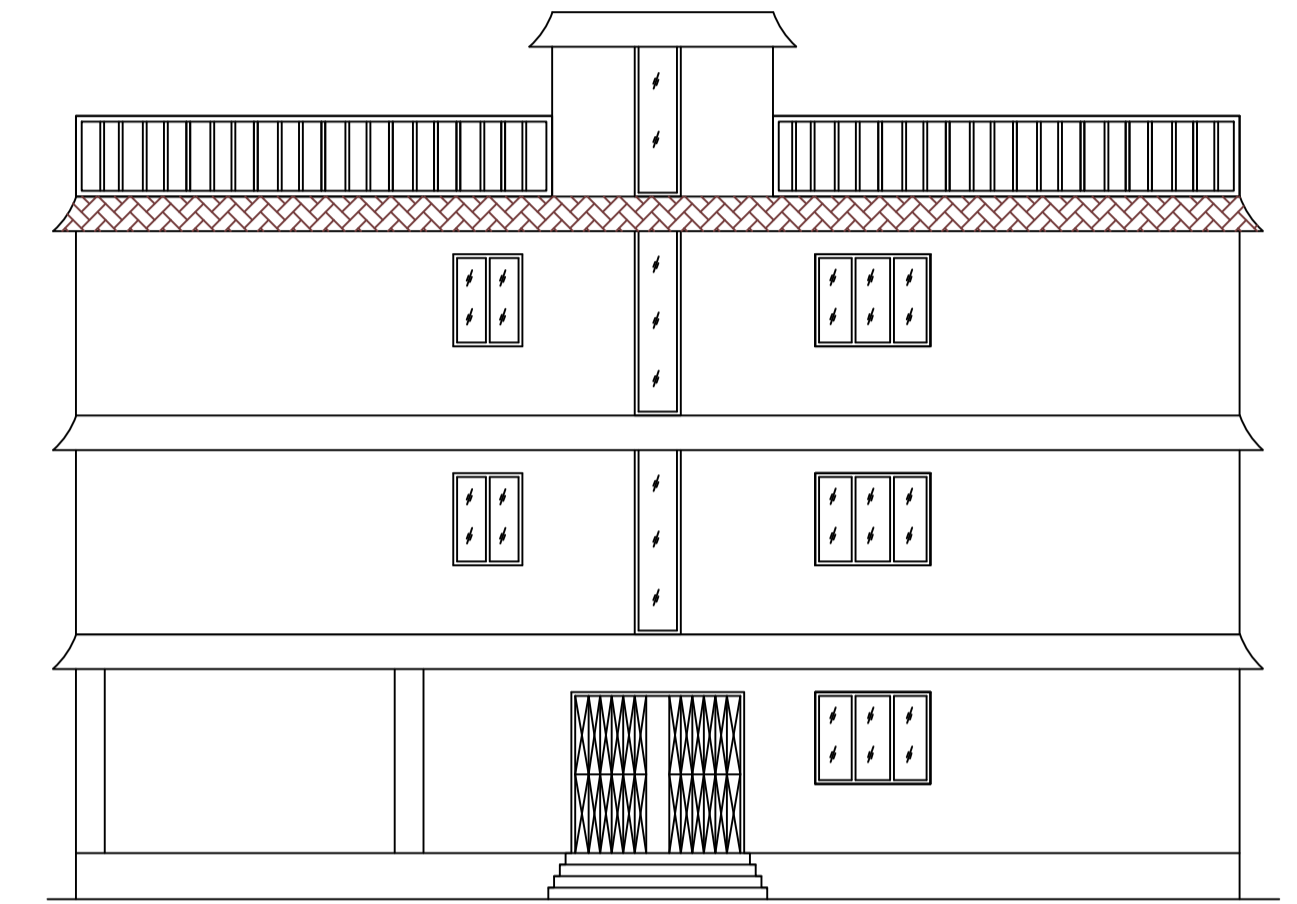


CROSS ELEVATION

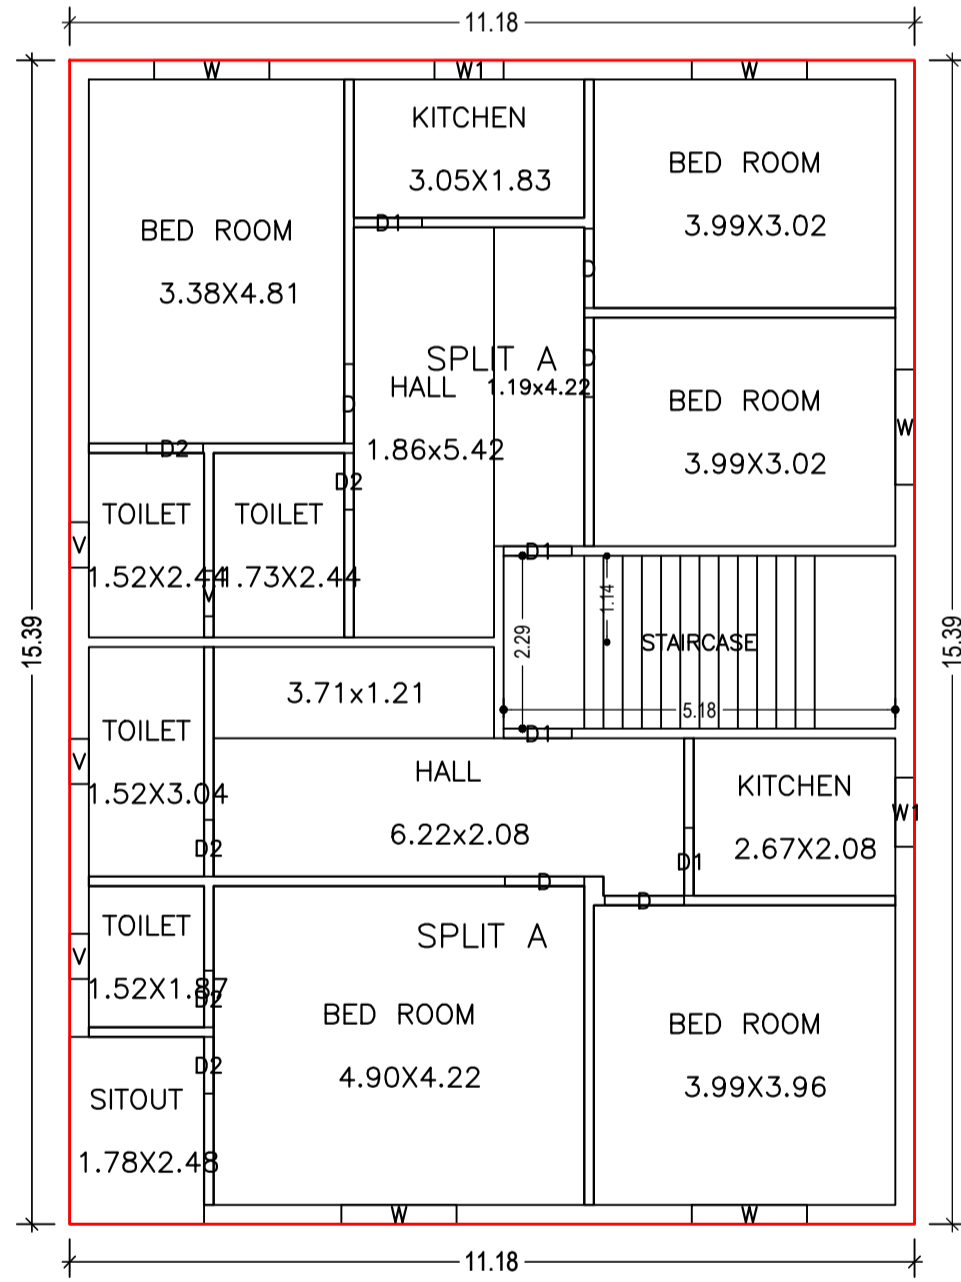


FIRST FLOOR PLAN
(Proposed)
(SCALE 1:100)

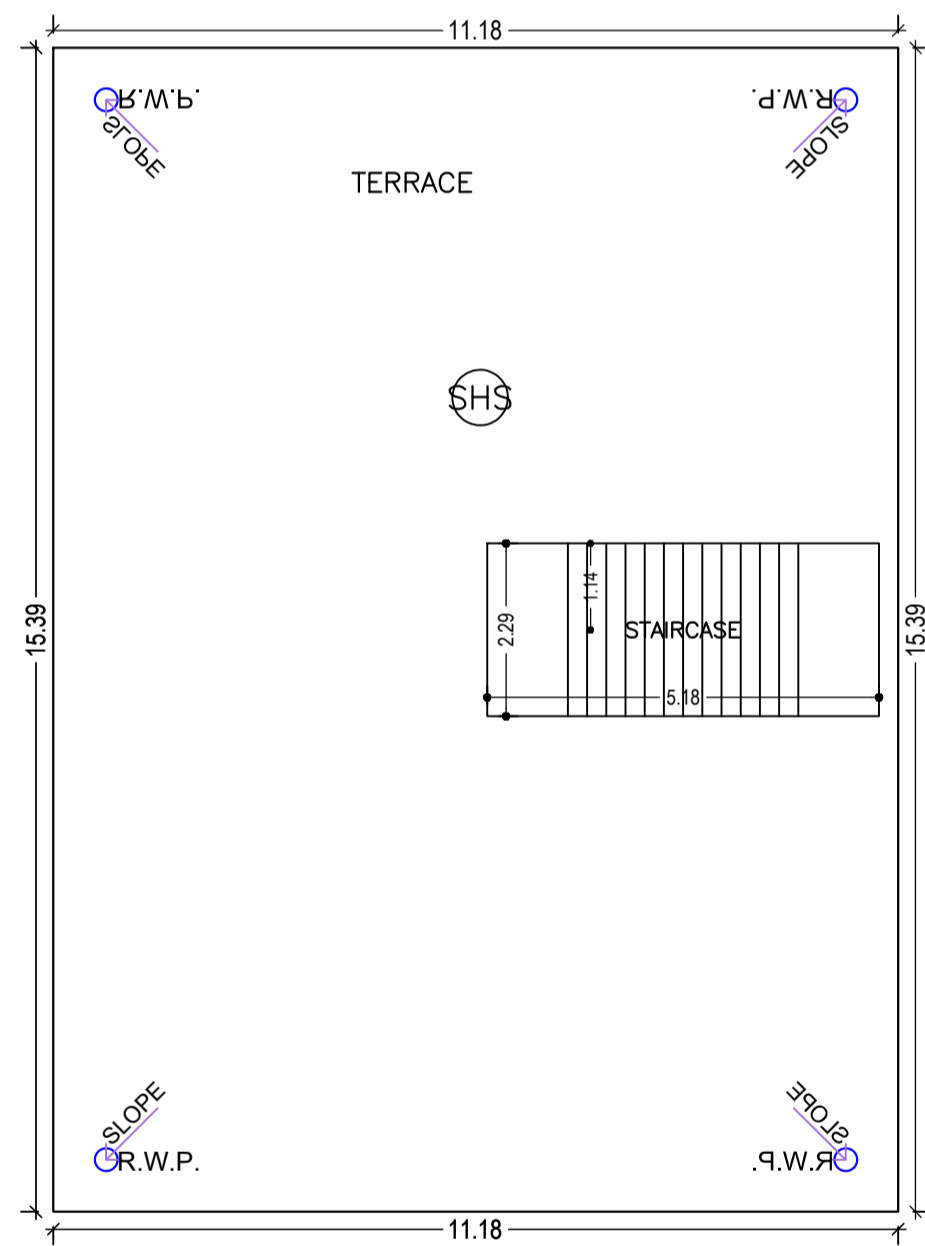


TERRACE FLOOR PLAN
(SCALE 1:100)

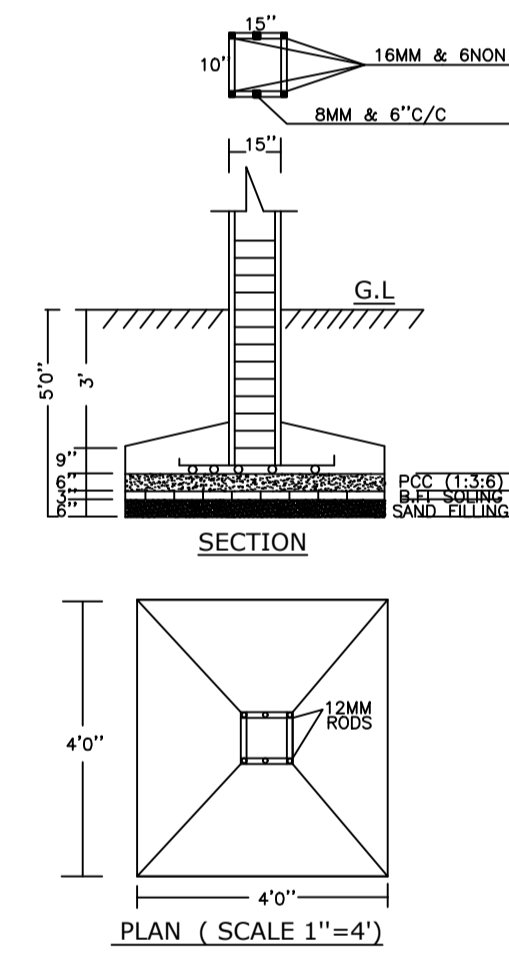


PLAN (SCALE 1''=4')

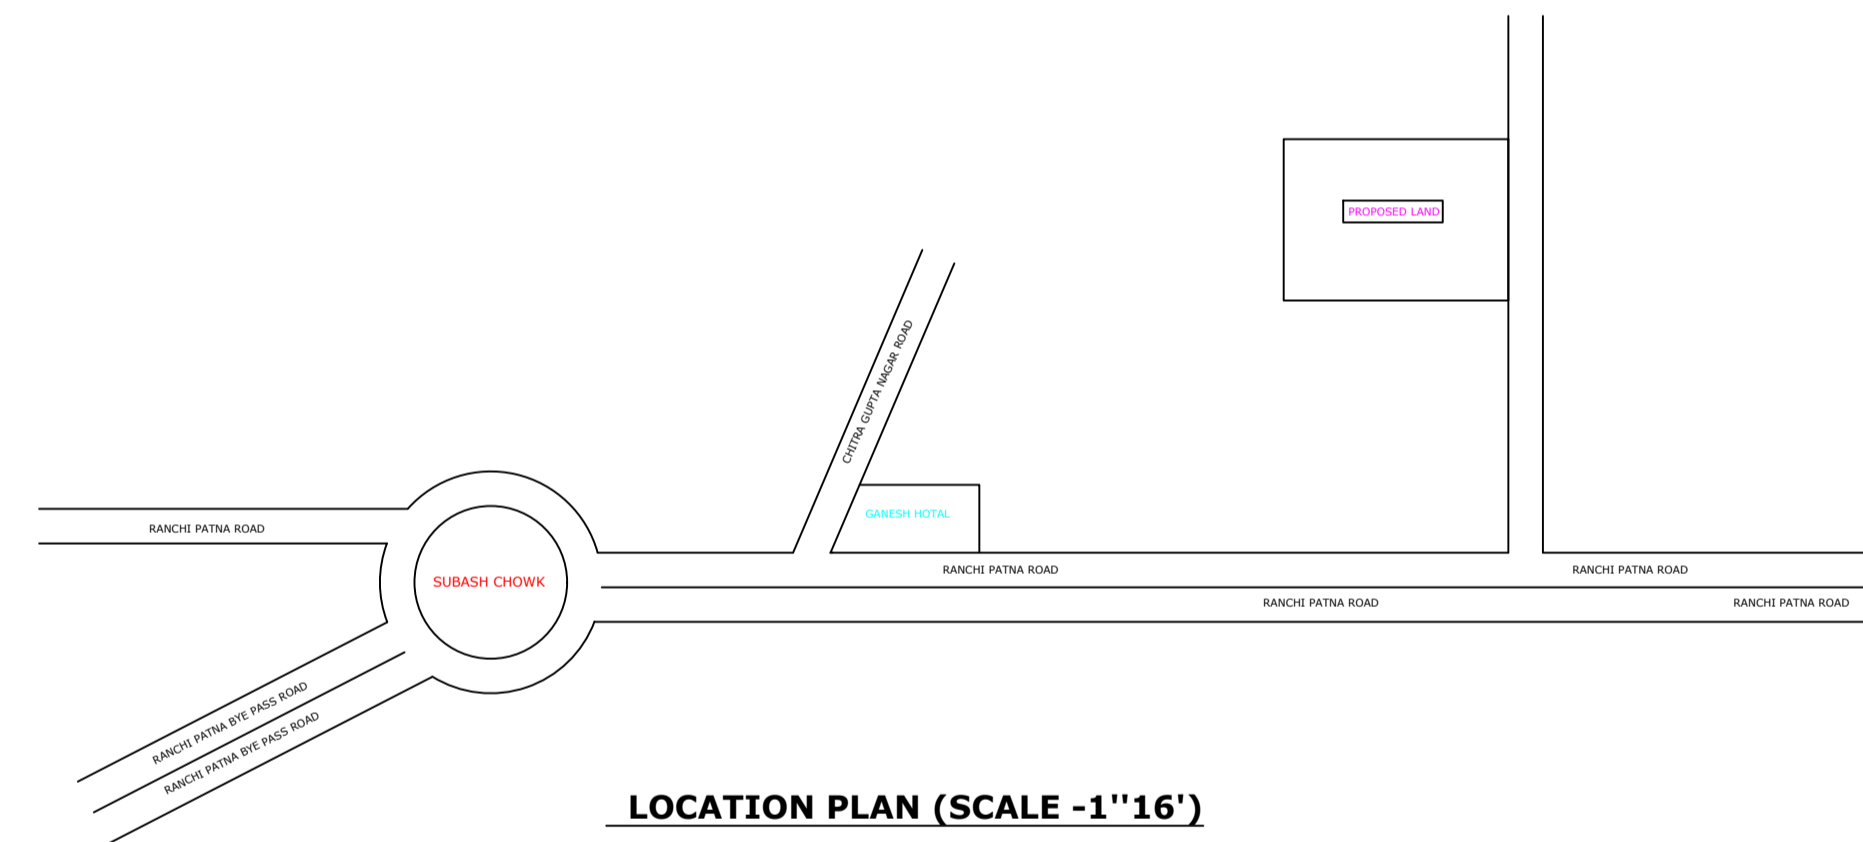

LOCATION PLAN (SCALE -1''16')

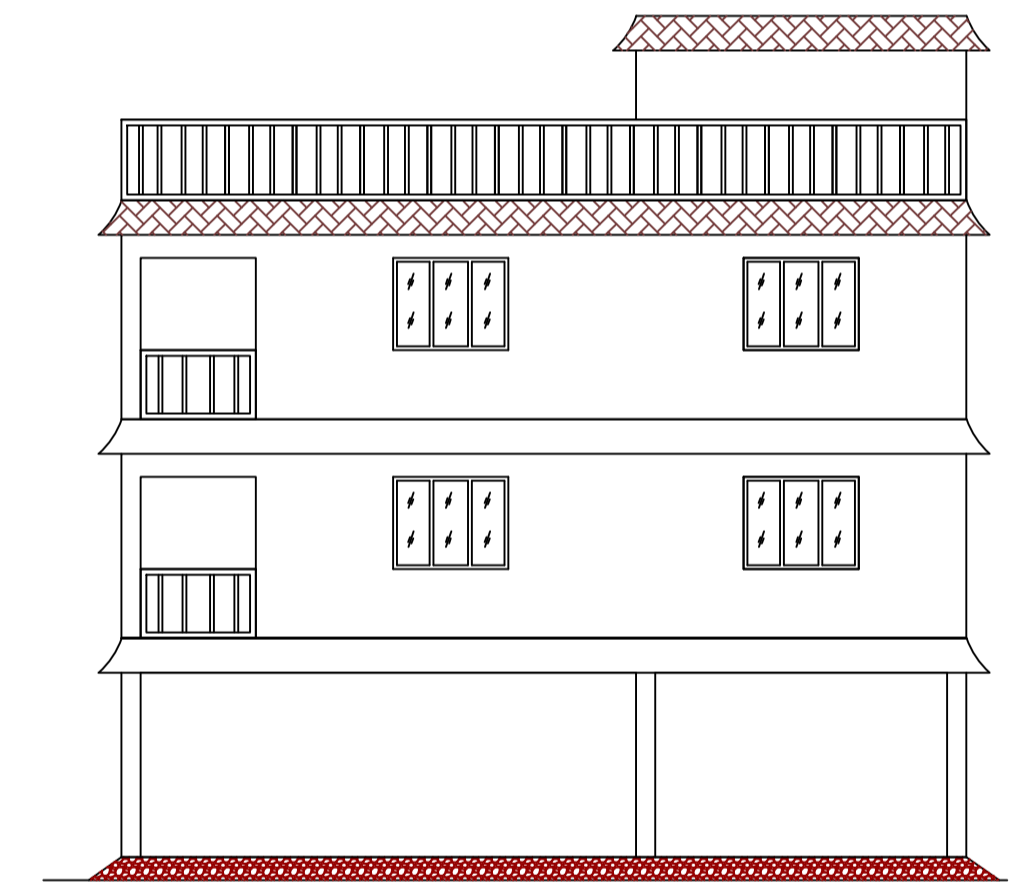

FRONT ELEVATION

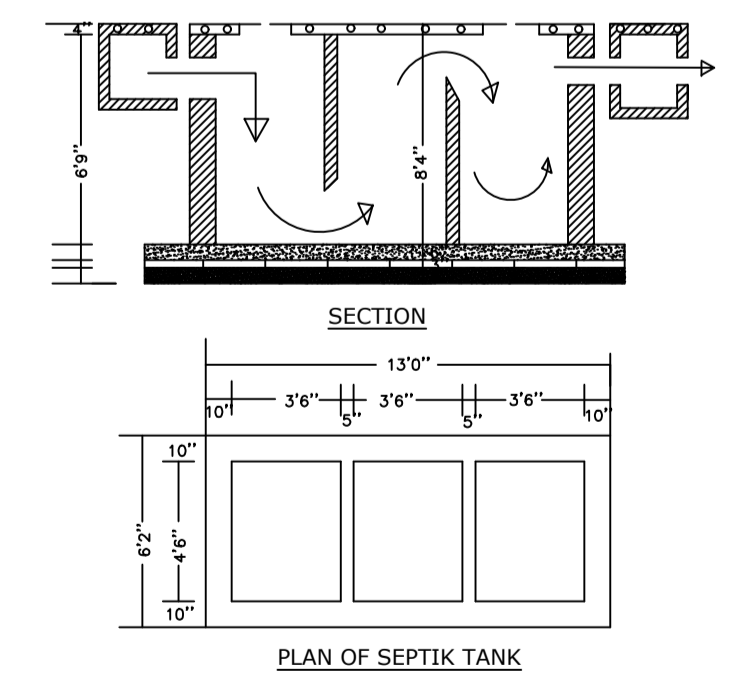

PLAN OF SEPTIK TANK

Building :A (RESIDENTIAL)

Floor Name	Total Built Up Area (Sq.mt.)	Deductions (Area in Sq.mt.)	Proposed FAR Area (Sq.mt.)	Total FAR Area (Sq.mt.)	Total Consumed Additional FAR Area (Sq.mt.)	Trmt (No.)
Ground Floor	164.47	71.04	93.43	93.43	93.43	01
First Floor	172.02	0.00	172.02	172.02	172.02	00
Second Floor	172.02	0.00	172.02	172.02	172.02	00
Terrace Floor	0.00	0.00	0.00	0.00	0.00	00
Total:	508.51	71.04	437.47	437.47	437.47	01
Total Number of Same Buildings	1					
Total:	508.51	71.04	437.47	437.47	437.47	01

SCHEDULE OF DOOR:

BUILDING NAME	NAME	LENGTH	HEIGHT	NOS
A (RESIDENTIAL)	D2	0.75	2.10	12
A (RESIDENTIAL)	D1	0.90	2.10	10
A (RESIDENTIAL)	D	1.05	2.10	13

SCHEDULE OF WINDOW/VENTILATION:

BUILDING NAME	NAME	LENGTH	HEIGHT	NOS
A (RESIDENTIAL)	V	0.60	0.90	10
A (RESIDENTIAL)	W1	0.91	1.20	05
A (RESIDENTIAL)	W	1.52	1.50	13

UnitBUA Table for Building :A (RESIDENTIAL)

FLOOR	Name	UnitBUA Type	UnitBUA Area	Carpet Area	No. of Rooms	No. of Tenement
GROUND FLOOR PLAN	SPLIT A	FLAT	363.57	346.91	7	1
FIRST FLOOR PLAN	SPLIT A	FLAT	0.00	0.00	7	0
SECOND FLOOR PLAN	SPLIT A	FLAT	0.00	0.00	7	0
Total:	-	-	363.57	346.91	35	1

LTP NAME AND SIGNATURE	STRUCTURAL ENG'S NAME AND SIGNATURE	BUILDER NAME AND SIGNATURE	DIGITAL SIGNATURE
KIRAN KUMARI JNP/ENG/0011/2019			