







Proposal File No.	JAP/001/W/19/2022
Owner Name	GRIZLY EDUCATION SOCIETY, HAWR TEJANA SECRETARY SH. HANAN KUMAR KAPSHI
Plot No.	283
Part No.	471
Village Name	Gone
Use	Education
Section	Education Bldg

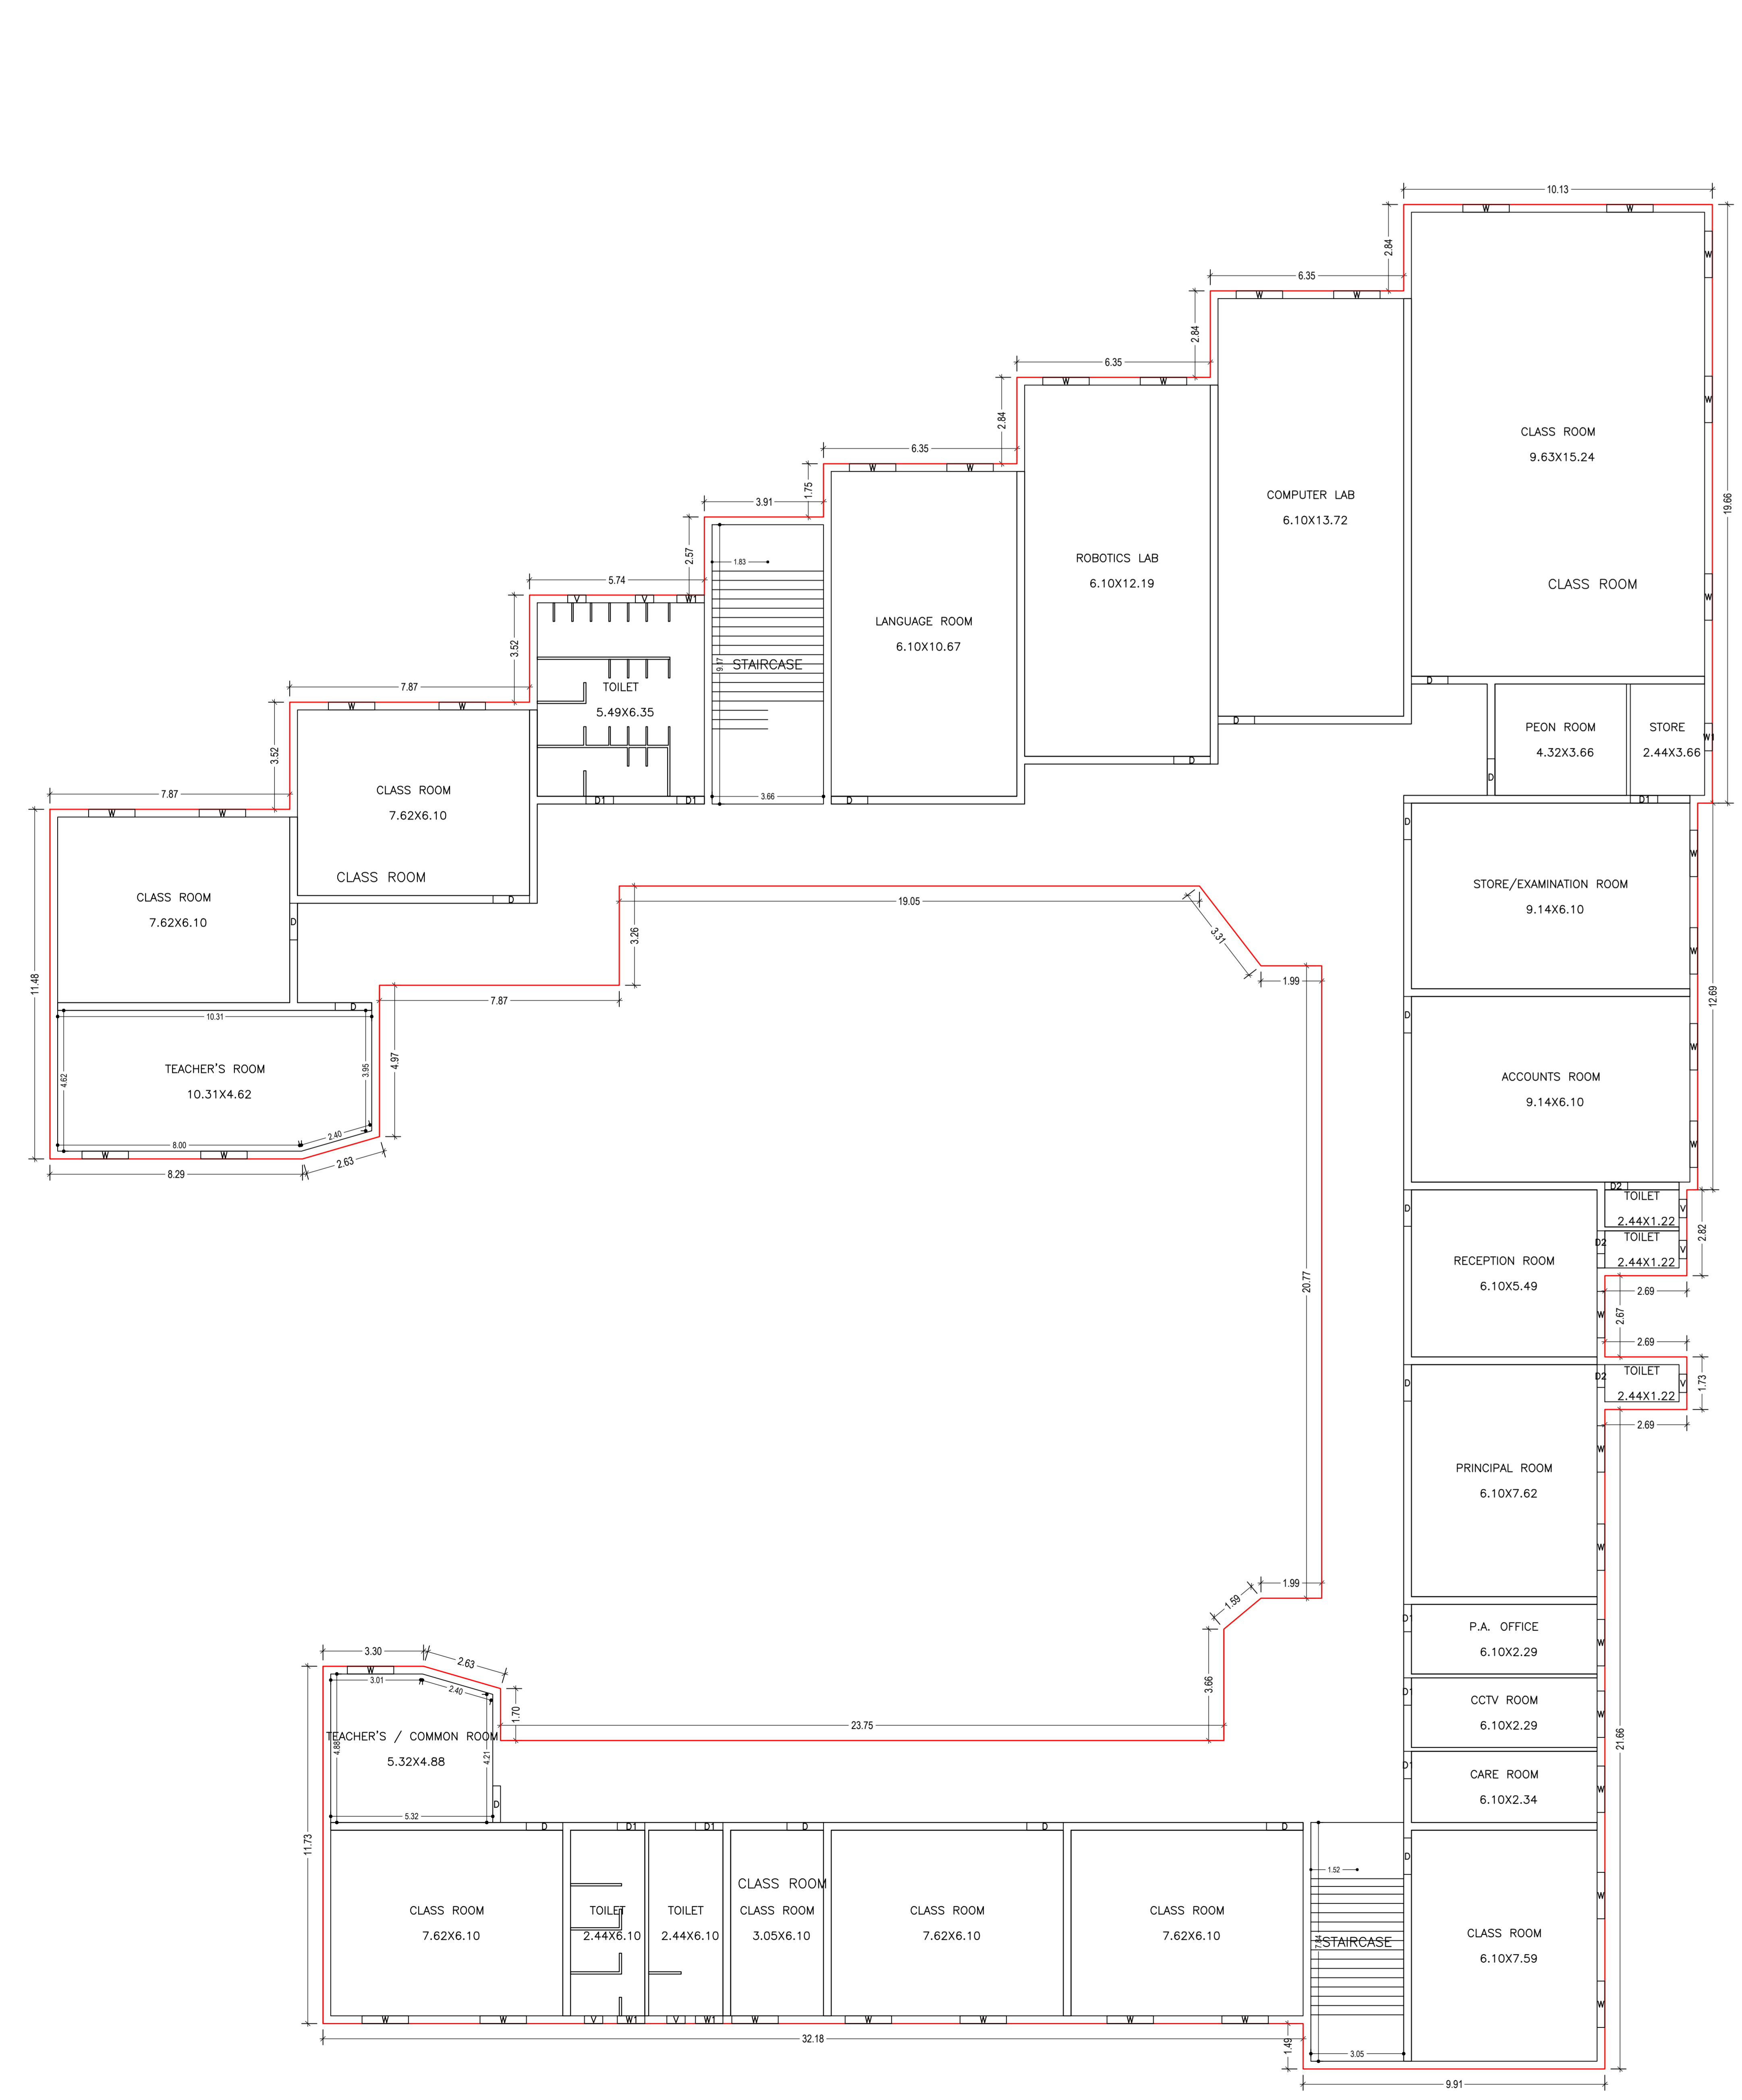

GROUND FLOOR PLAN  
(Proposed)  
(SCALE 1:100)

ISO\_full\_bleed\_2A0\_(1189.00\_x\_1682.00\_MM)

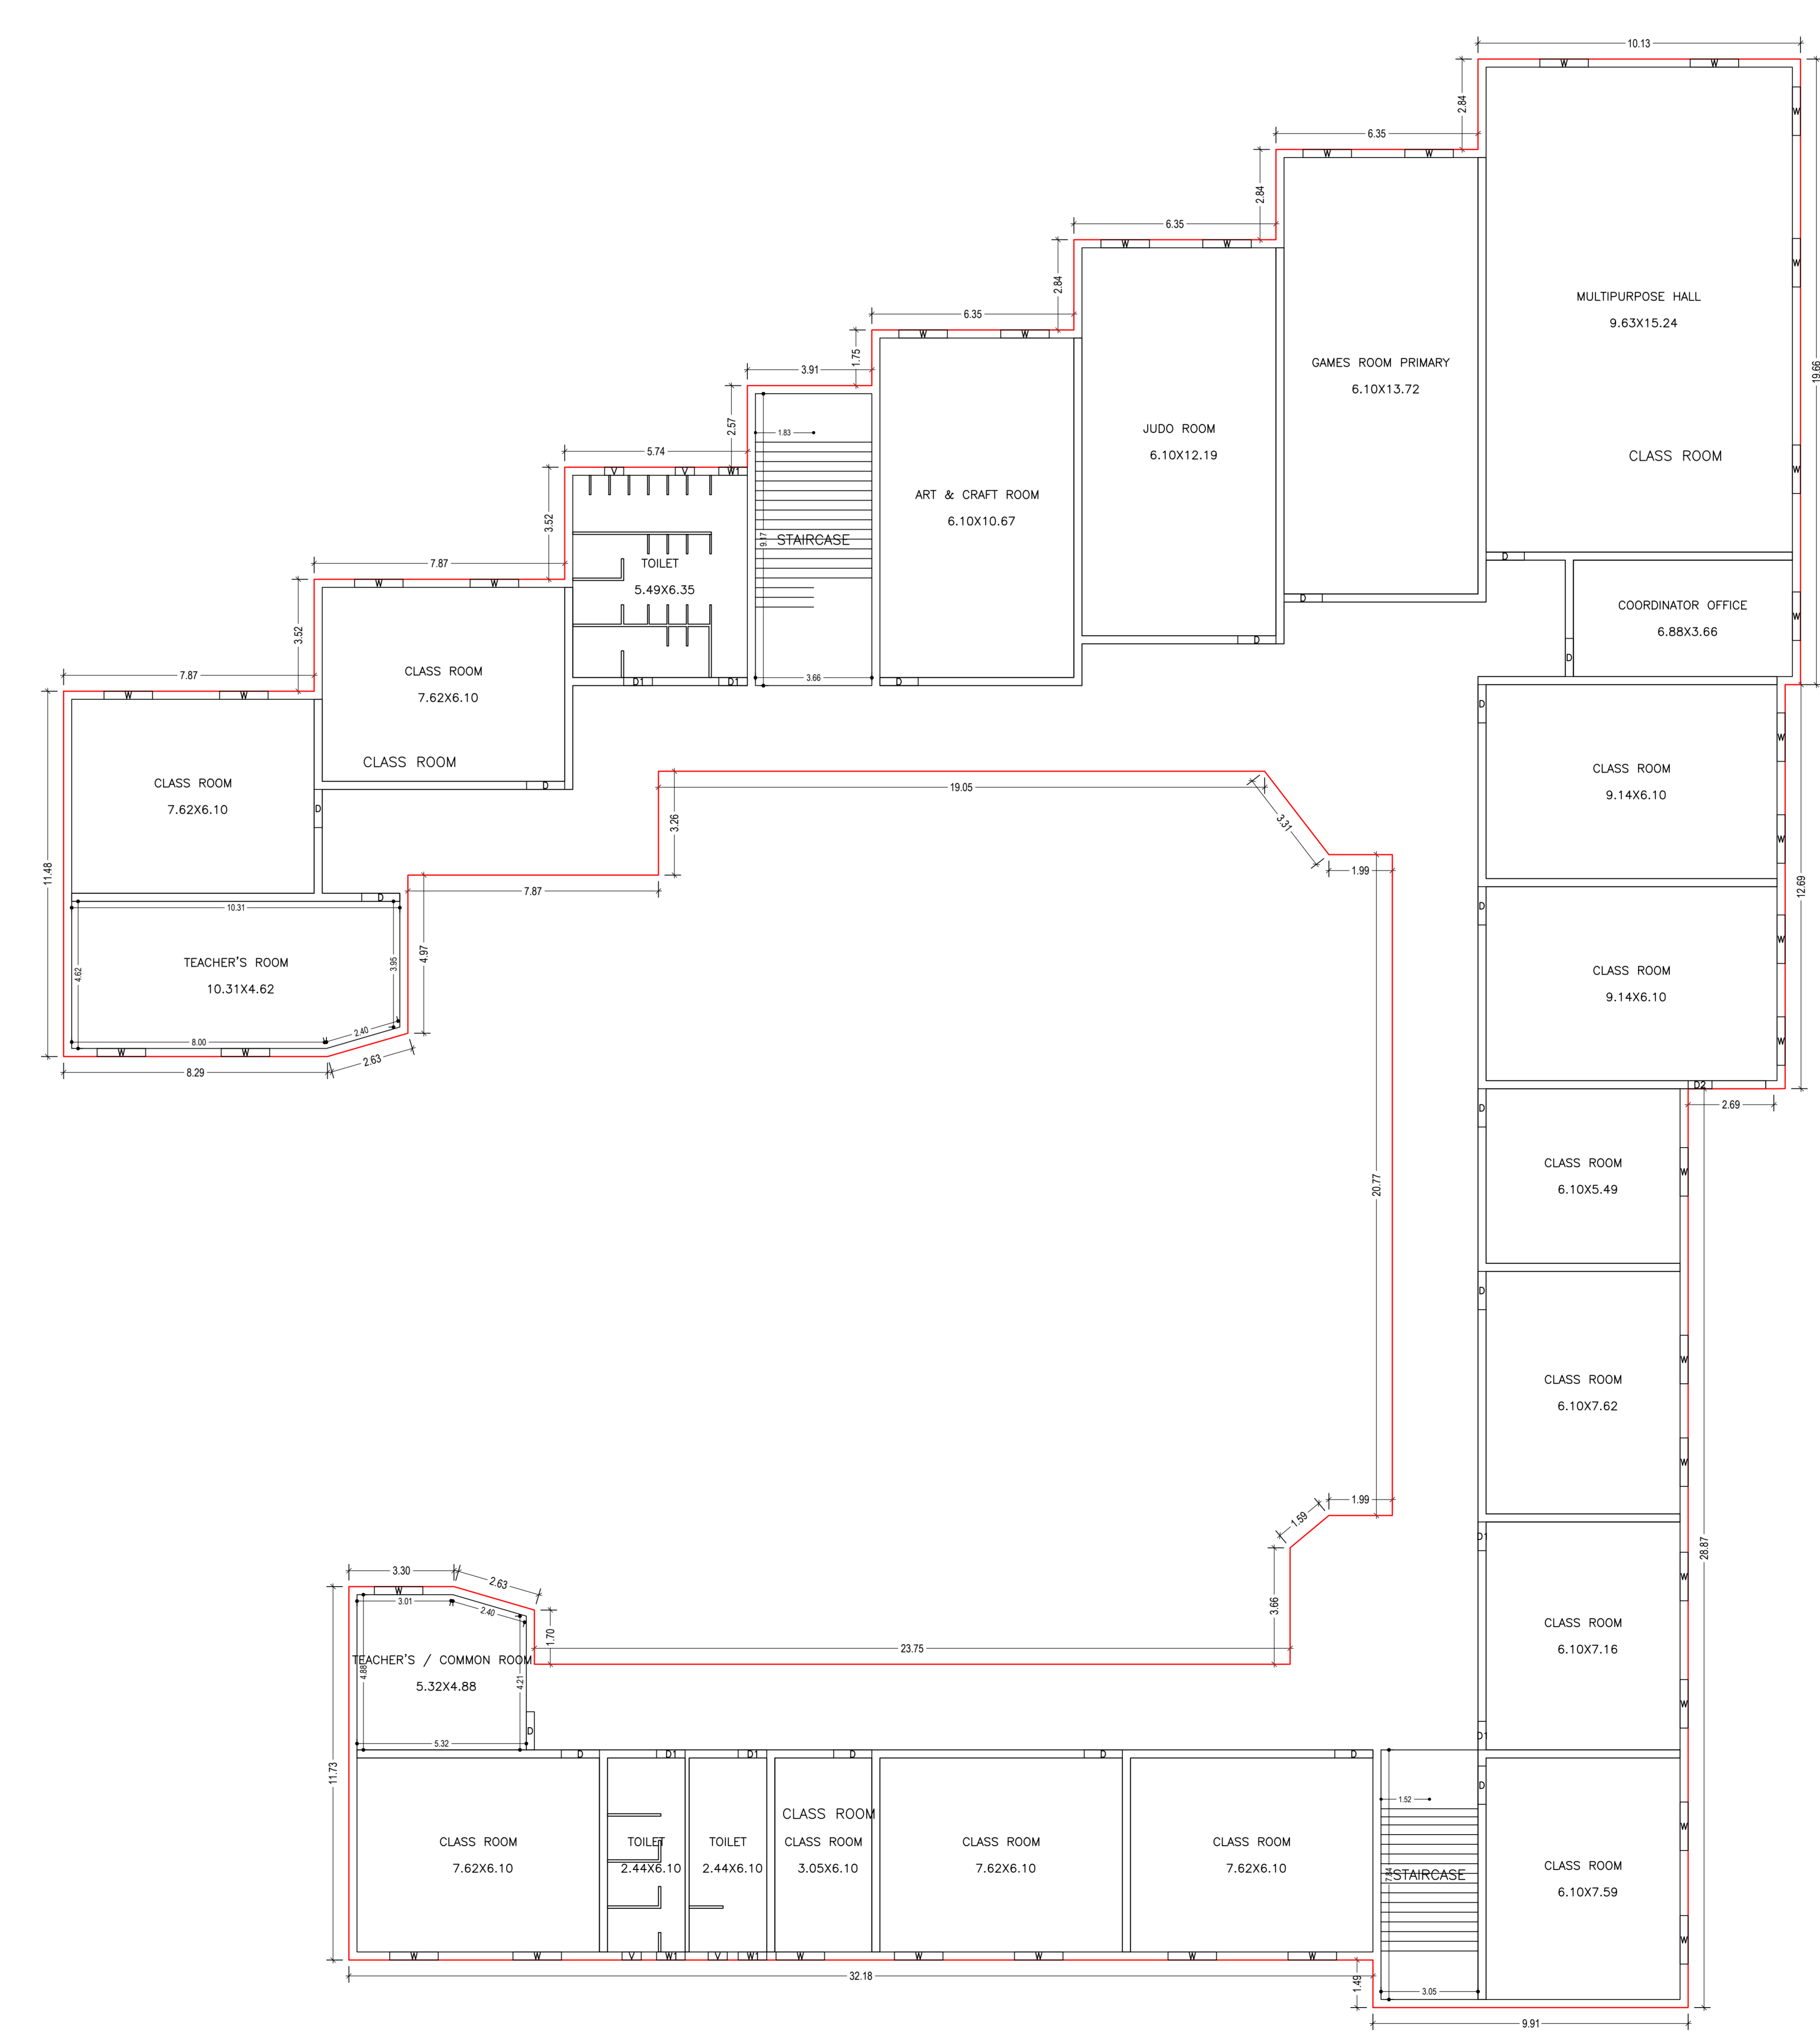

FIRST FLOOR PLAN  
(Proposed)  
(SCALE 1:100)

ISO\_full\_bleed\_2A0\_(1189.00\_x\_1682.00\_MM)

DATE	05-11-2022		
SHEET NO	3		
PROJ. NAME AND SIGNATURE	STRUCTURAL ENGR'S NAME AND SIGNATURE	BUILDER NAME AND SIGNATURE	DIGITAL SIGNATURE
KALIB KUMAR SAHA			
JAP/001/W/19/2022			




Proposal File No.	JAP/19/02/W/19/2022
Owner Name	GRIZLY EDUCATION SOCIETY, HAWR TILAINA SECRETARY SH. HANAN KUMAR KAPSHI
Plot No.	283
Plot No.	471
Village Name	Gone
Use	Education
Section	Education Bldg




CROSS ELEVATION



FRONT ELEVATION

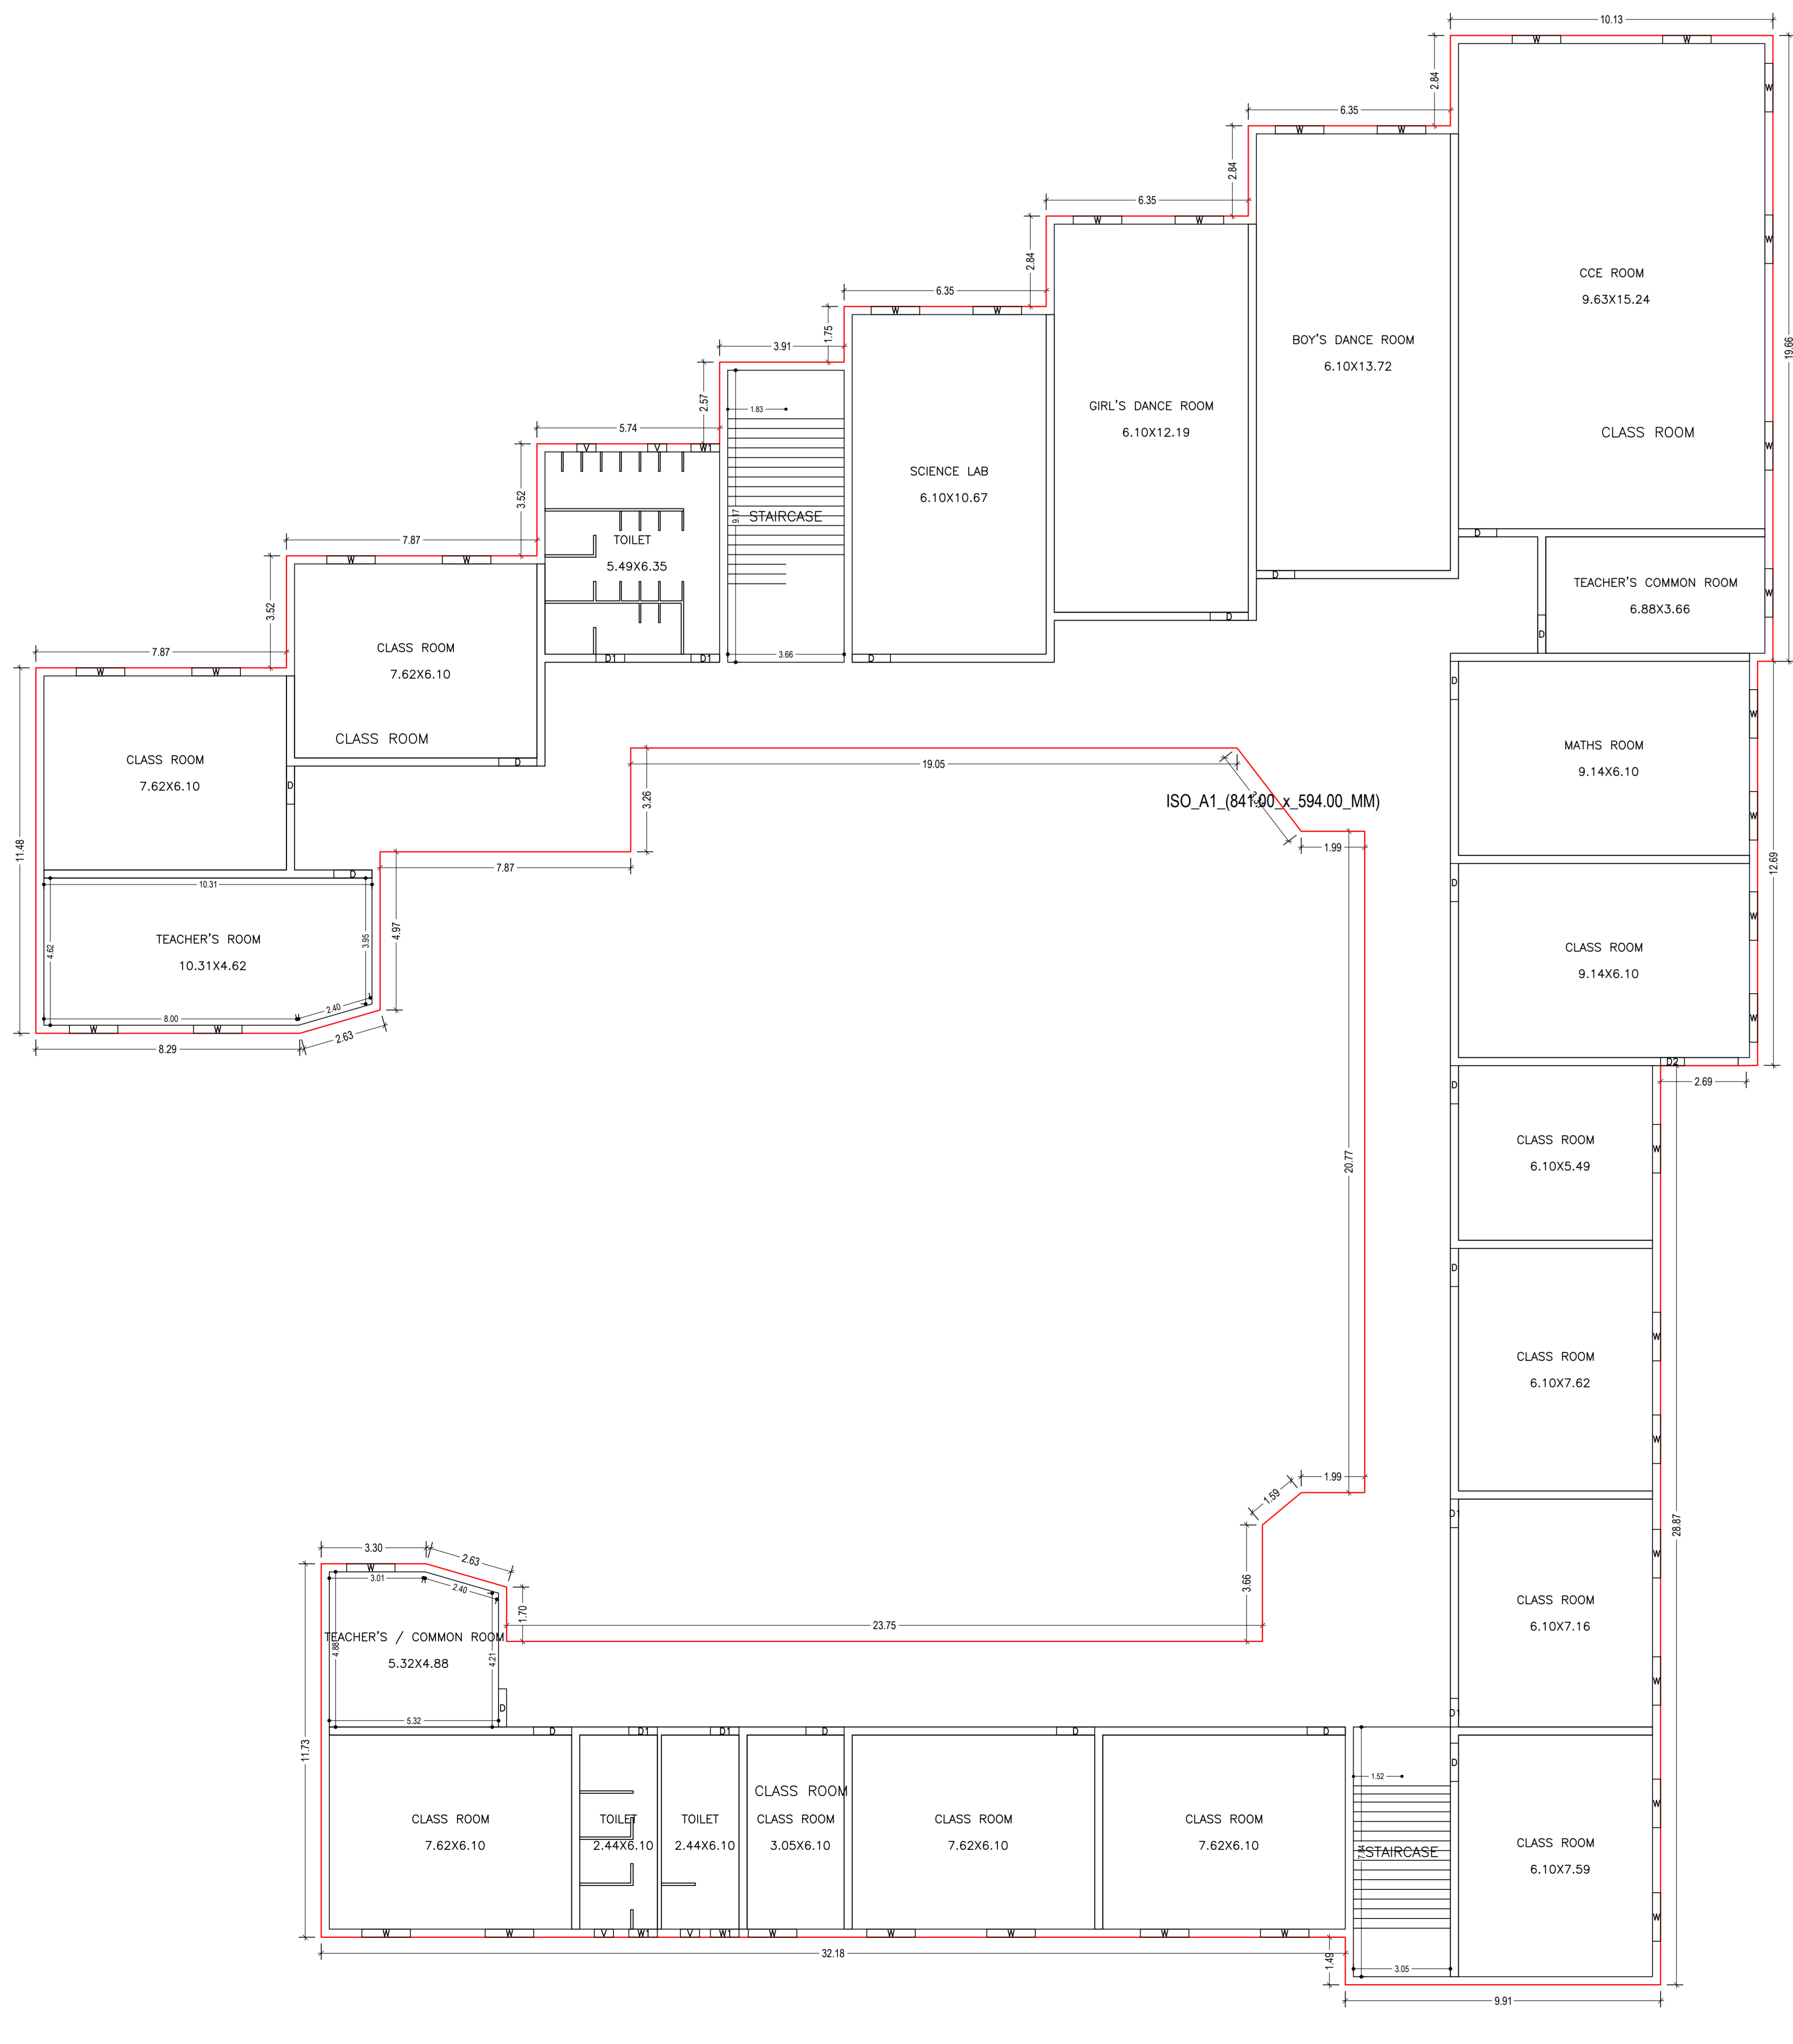

SECOND FLOOR PLAN  
(Proposed)  
(SCALE 1:100)

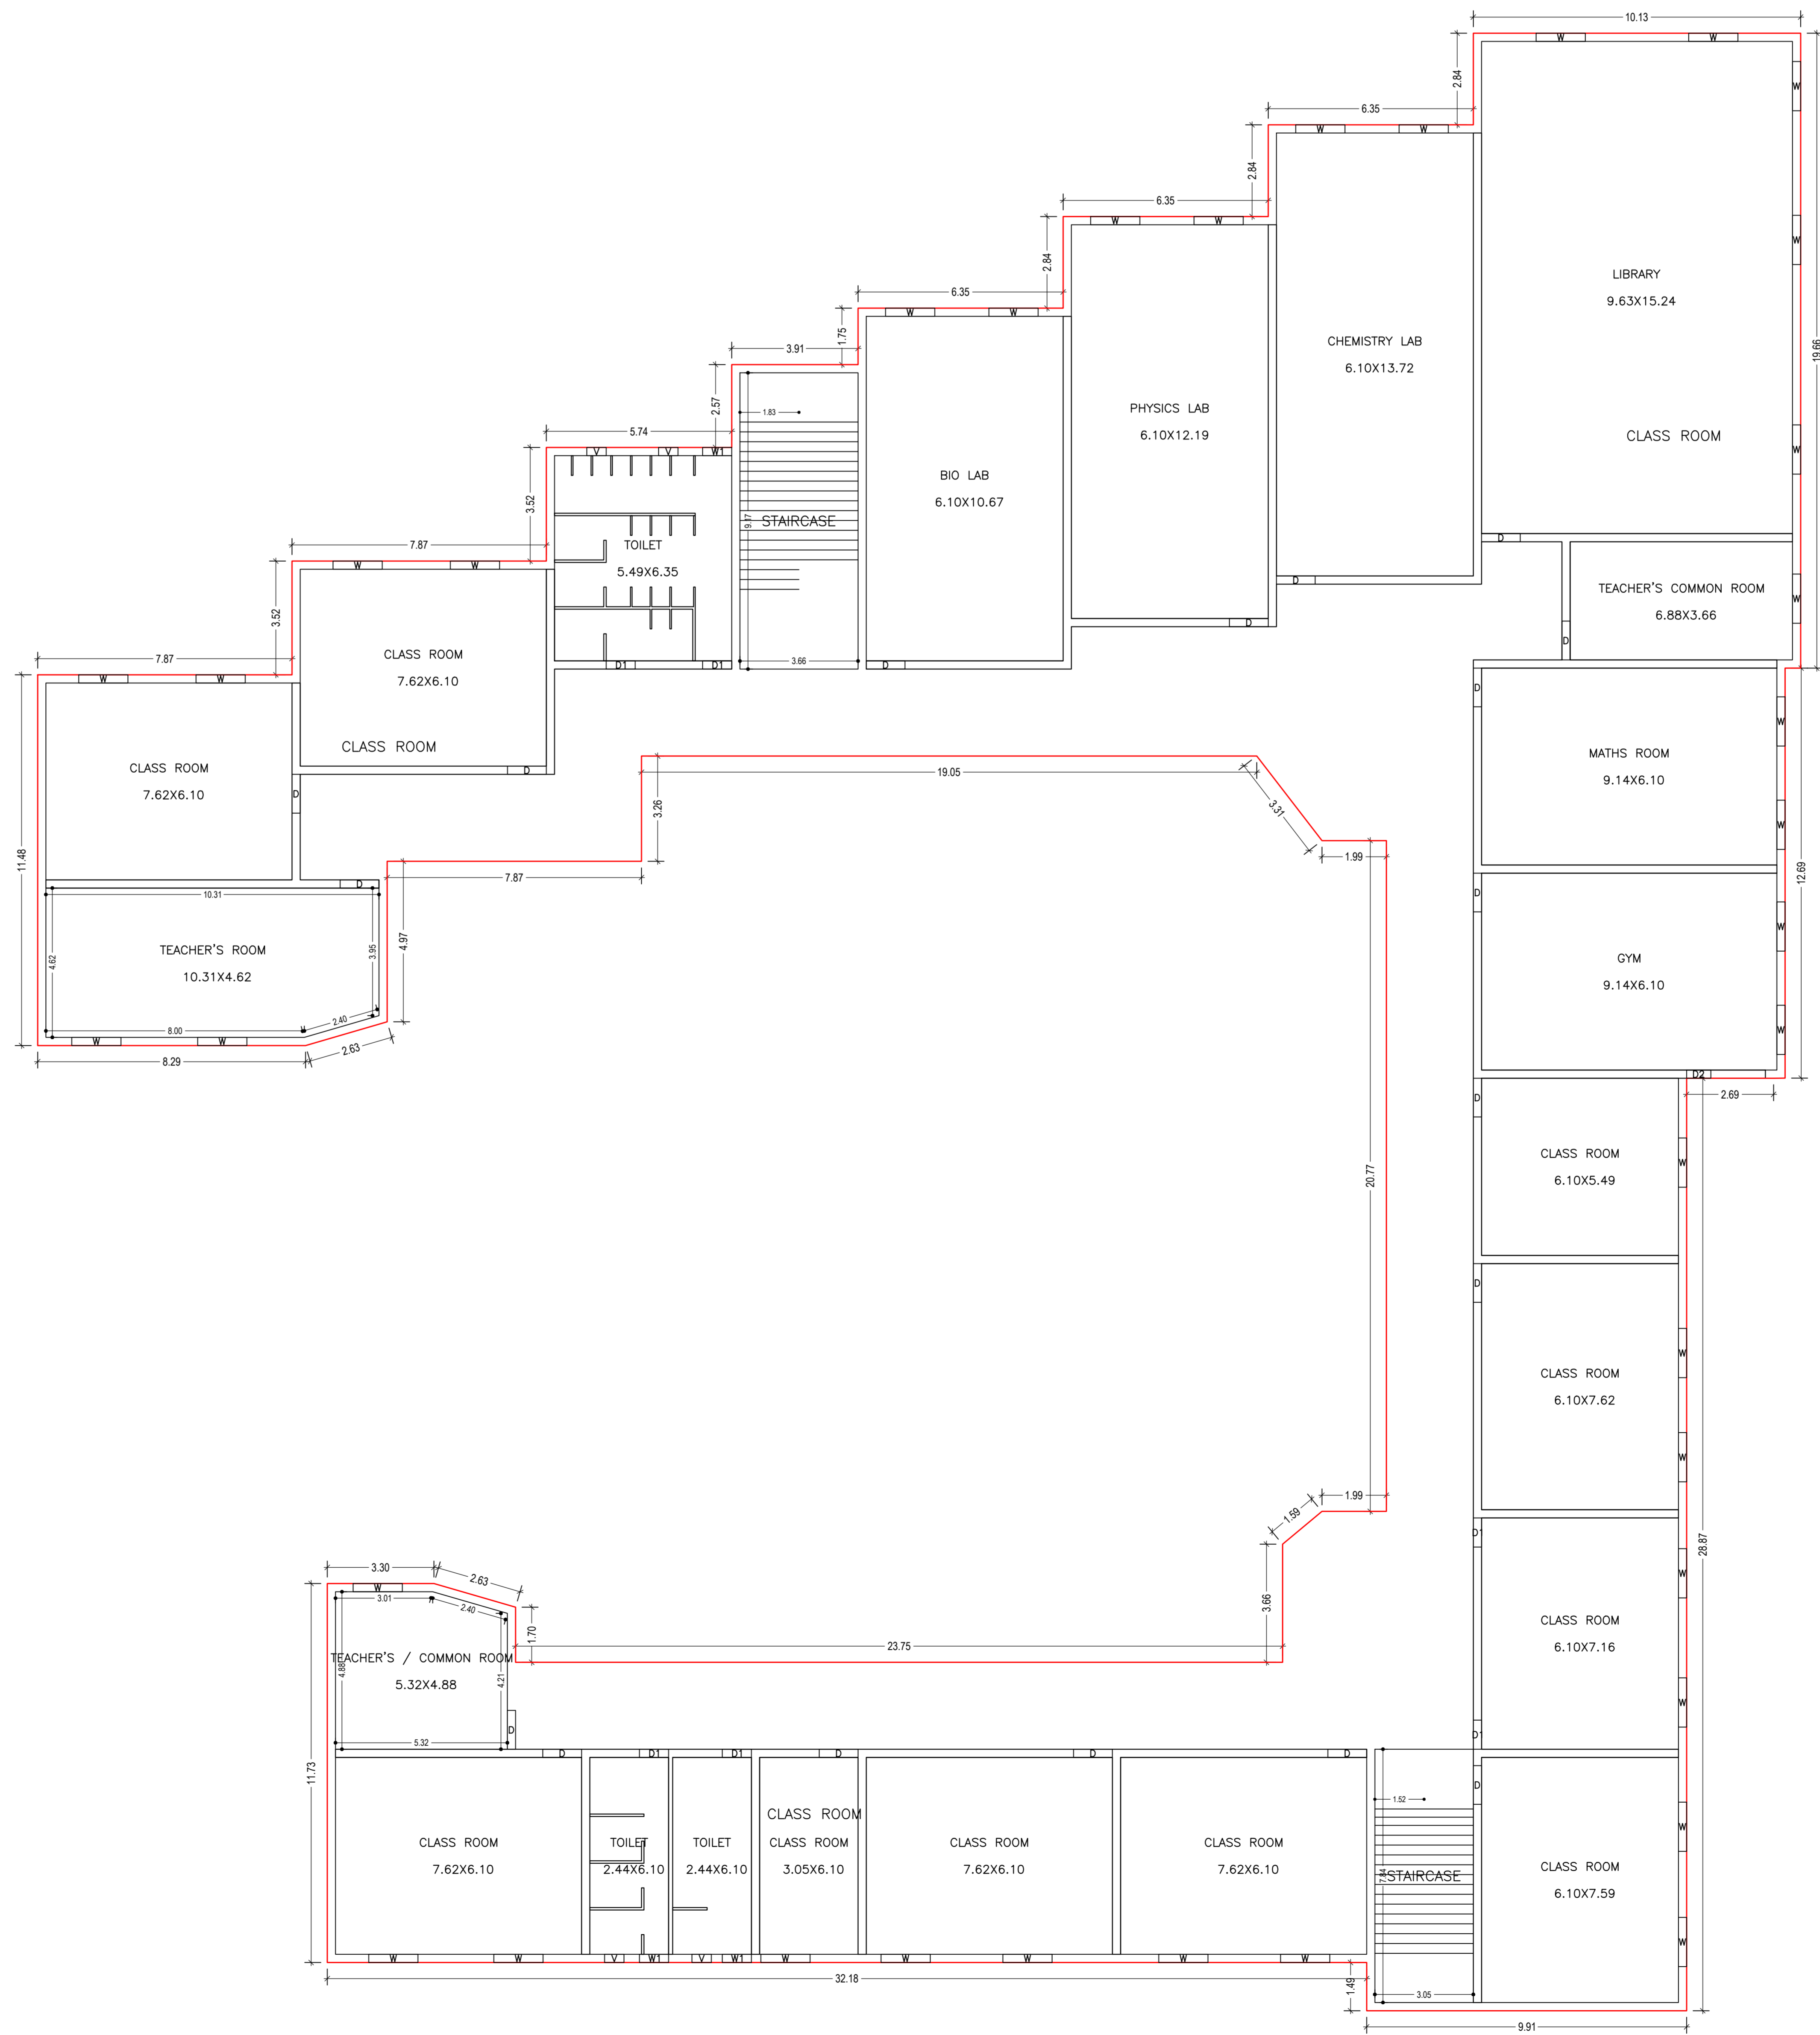

THIRD FLOOR PLAN  
(Proposed)  
(SCALE 1:100)

TOP NAME AND SIGNATURE	STRUCTURAL ENGINE NAME AND SIGNATURE	BUILDER NAME AND SIGNATURE	DIGITAL SIGNATURE
RAJIB KUMAR SAHA JAP/19/02/W/19/2022			



