

SITE PLAN
SITE PLAN

FAR & Tenement Details (Table 4c-1)

Building	No. of Same Bldg	Total Built Up Area (Sq.mt.)	Deductions (Area in Sq.mt.)	Proposed FAR Area (Sq.mt.)	Total FAR Area (Sq.mt.)	Total Consumed Additional FAR Area (Sq.mt.)	Tnmt (No.)
AA (AA)	1	268.60	32.01	236.59	236.59	236.59	01
Grand Total :	1	268.60	32.01	236.59	236.59	236.59	01

Proposal Basic Information

Proposal File No.	JNP/IBP/0017/W28/2023
Owner Name	SMT SANGEETA DEVI
Khata No	25
Plot No	129
Village Name	Moriyawa
Use	Residential
SubUse	Bungalow/ Dwelling / Non Apartment

AREA STATEMENT	VERSION NO. : 1.0.65
JHUMRITILAIYA NAGAR PARISHAD	VERSION DATE: 16/10/2020
PROJECT DETAIL:	
Region: JHARKHAND URBAN LOCAL BODIES	Plot Use: Residential
District: KODERMA	Plot SubUse: Bungalow/ Dwelling / Non Apartment
Authority: JHUMRITILAIYA NAGAR PARISHAD	PlotNearbyReligiousStructure: NA
Inward No: JNP/IBP/0017/W28/2023	Plot/SubPlot No: 129
Application Type: General Proposal	North: Plot No. - LAND OF CH (P.N.128)
Project Type: Building Permission	South: Road Width - 4.57M WIDE ROAD
Nature of Development: New	East: Plot No. - LAND OF SHANTI LAL MAHARSHI (P.N-129 (P))
Location of Development Area: Old Area	West: Plot No. - LAND OF DASARATH PRASAD YADAV P.N-129(P)
AREA DETAILS:	
AREA OF PLOT (Minimum)	(A) 161.08
NET AREA OF PLOT(Gross Plot Area - Deduction from Gross Plot area)	(A-Deductions) 161.08
Deduction for Balance Plot Area(from Gross Plot Area)	
Common Plot	24.93
Total	24.93
BALANCE AREA OF PLOT(Net Plot Area - Recreational/Amenity space)	(A-Deductions) 136.15
PLOT AREA FOR COVERAGE(Net Plot Area)	(A-Deductions) 161.08
Plot Area for FAR (Net Plot Area + Road Widening Area)	(A-Deductions) 161.08
COVERAGE CHECK	
Permissible Coverage area (70.00 %)	112.76
Proposed Coverage Area (59.05 %)	95.11
Total Prop. Coverage Area (59.05 %)	95.11
Balance coverage area (10.96 %)	17.65
FAR CHECK	
Perm. FAR Area (1.500)	241.62
Total Perm. FAR area	241.62
Residential FAR	236.58
Proposed FAR Area	236.58
Total Proposed FAR Area	236.58
Consumed FAR (Factor)	1.47
Balance FAR Area	5.04
BUILT UP AREA CHECK	
Total Proposed BuiltUp Area	268.60
ARCHITECT (Regd)	MD SHOAB ALAM
ENGINEER (Regd)	
SUPERVISOR (Regd)	
OWNER (Regd)	SMT SANGEETA DEVI
DEVELOPMENT AUTHORITY	
	LOCAL BODY

COLOR INDEX	
PLOT BOUNDARY	Black
ABUTTING ROAD	Green
PROPOSED CONSTRUCTION	Red
COMMON PLOT	Yellow
ROAD WIDENING AREA	Yellow
EXISTING (To be retained)	Blue
EXISTING (To be demolished)	Yellow

Buildingwise Floor FAR Details


Floor Name	Building Name		Total	
	Proposed Built Up Area (Sq.mt.)	Proposed FAR Area (Sq.mt.)	Total Proposed Built Up Area (Sq.mt.)	Total FAR Area (Sq.mt.)
Ground Floor	95.11	63.10	95.11	63.10
First Floor	95.11	95.11	95.11	95.11
Second Floor	78.38	78.38	78.38	78.38
Terrace Floor	0.00	0.00	0.00	0.00
Total :	268.60	236.59	268.60	236.59

Building USE/SUBUSE Details


Building Name	Building Use	Building SubUse	Building Structure
AA (AA)	Residential	Bungalow/ Dwelling / Non Apartment	Non-Highrise

LTP NAME AND SIGNATURE	STRUCTURAL ENG'S NAME AND SIGNATURE	BUILDER NAME AND SIGNATURE	DIGITAL SIGNATURE
MD SHOAB ALAM JNP/ENG/001/2017			


Proposal Basic Information	
Proposal File No.	JNP/EP/0017/W28/2023
Owner Name	SMT SANGEETA DEVI
Khata No	25
Plot No	129
Village Name	Moriyawa
Use	Residential
SubUse	Bungalow/ Dwelling / Non Apartment

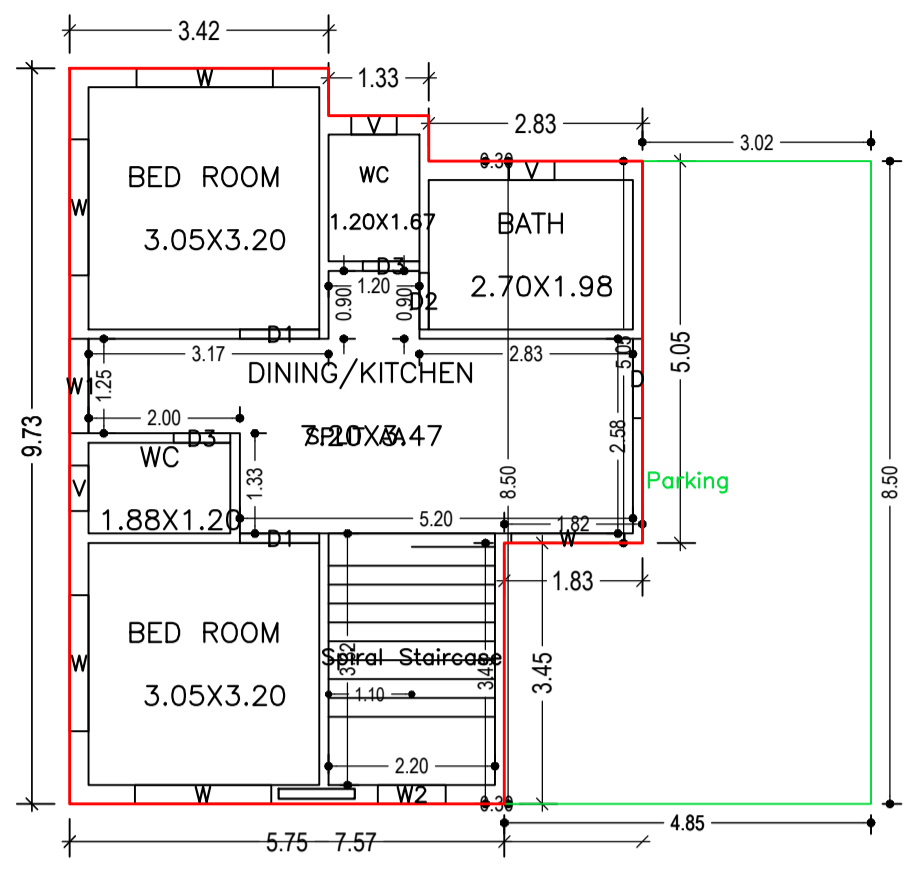


GROUND FLOOR PLAN (Proposed) (SCALE 1:100)

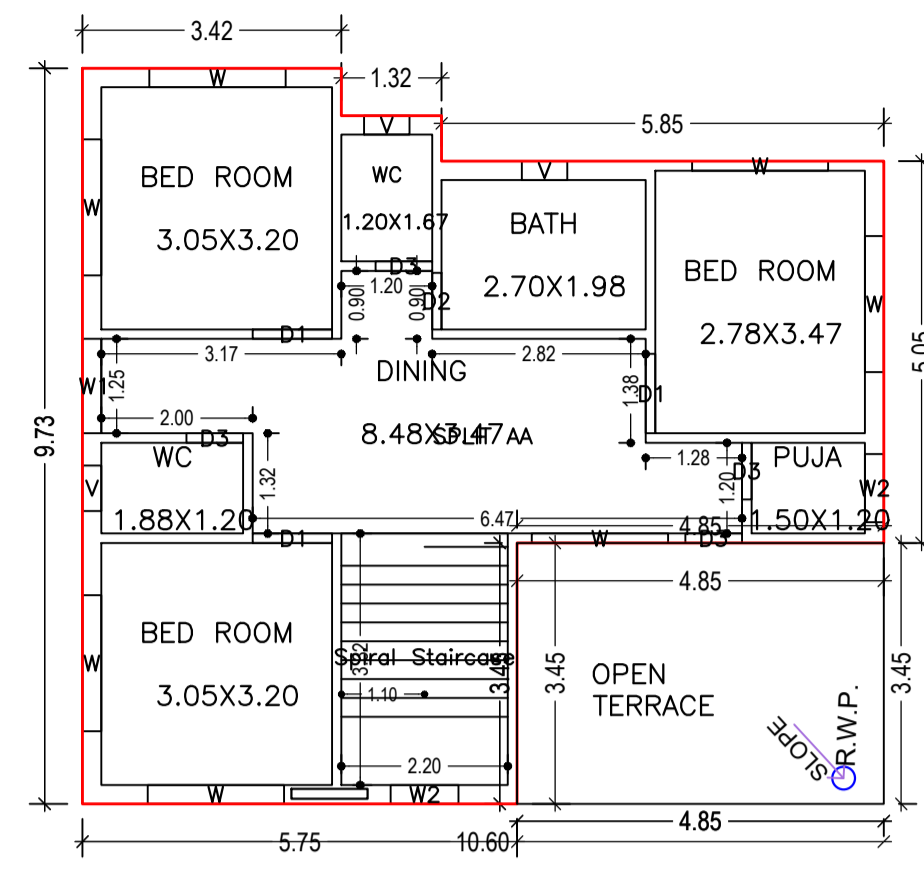


SECOND FLOOR PLAN (Proposed) (SCALE 1:100)

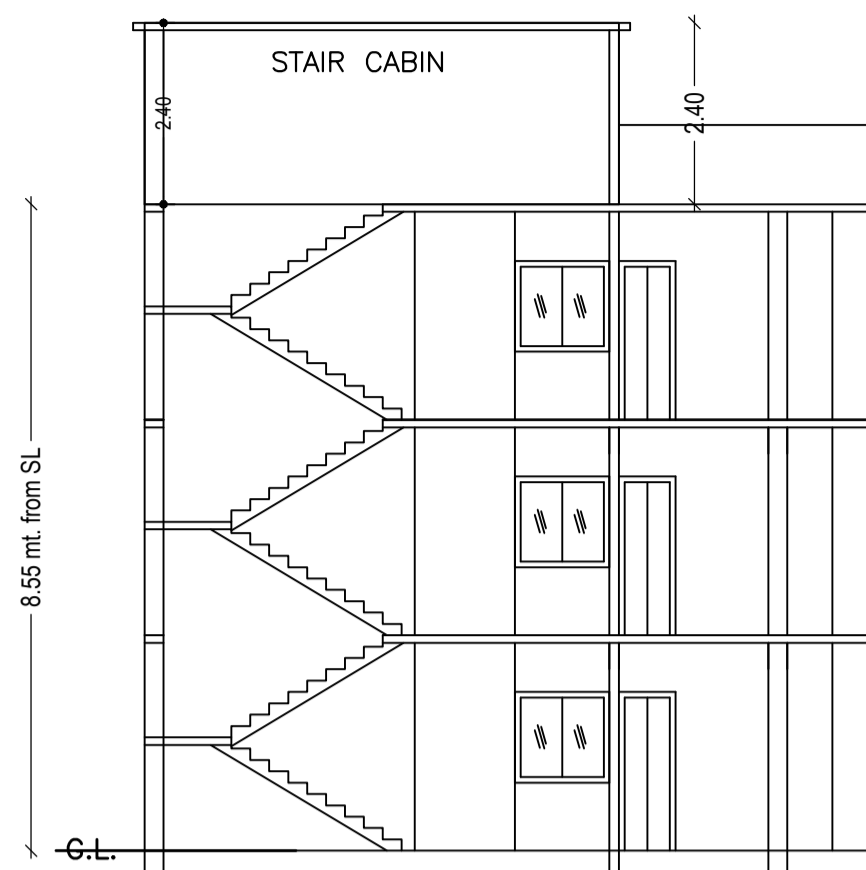


SECTION ON X-X

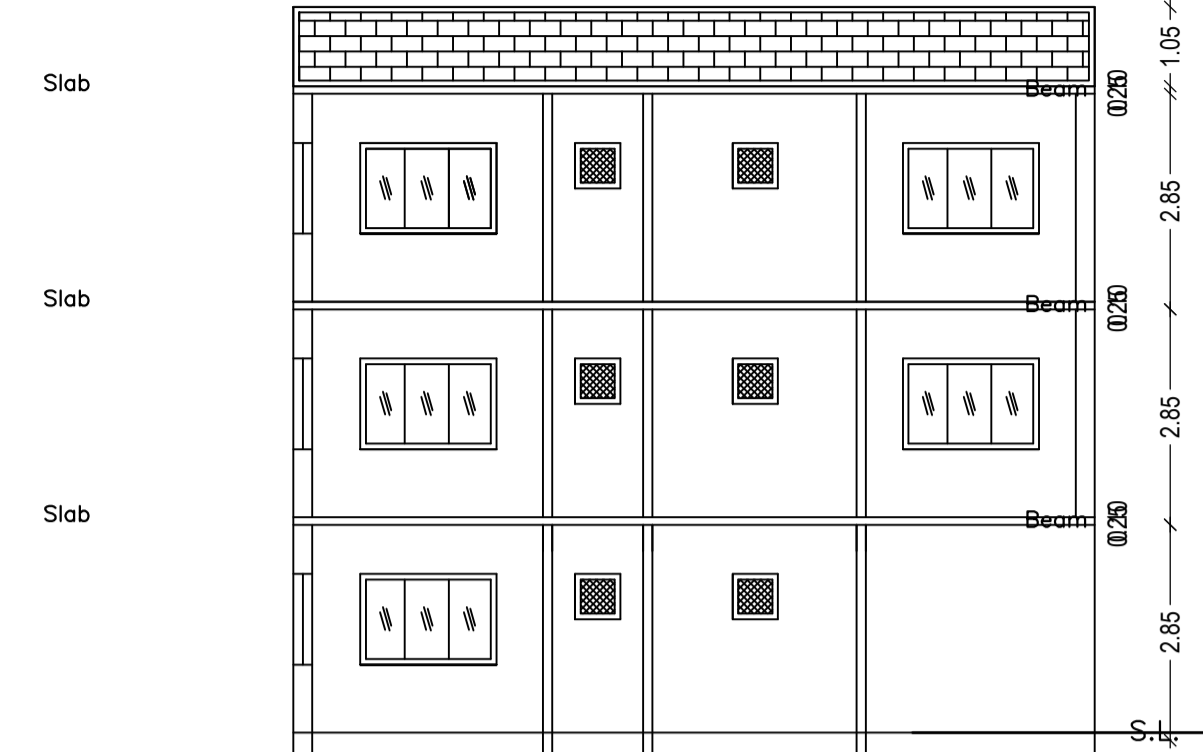


SECTION ON Y-Y

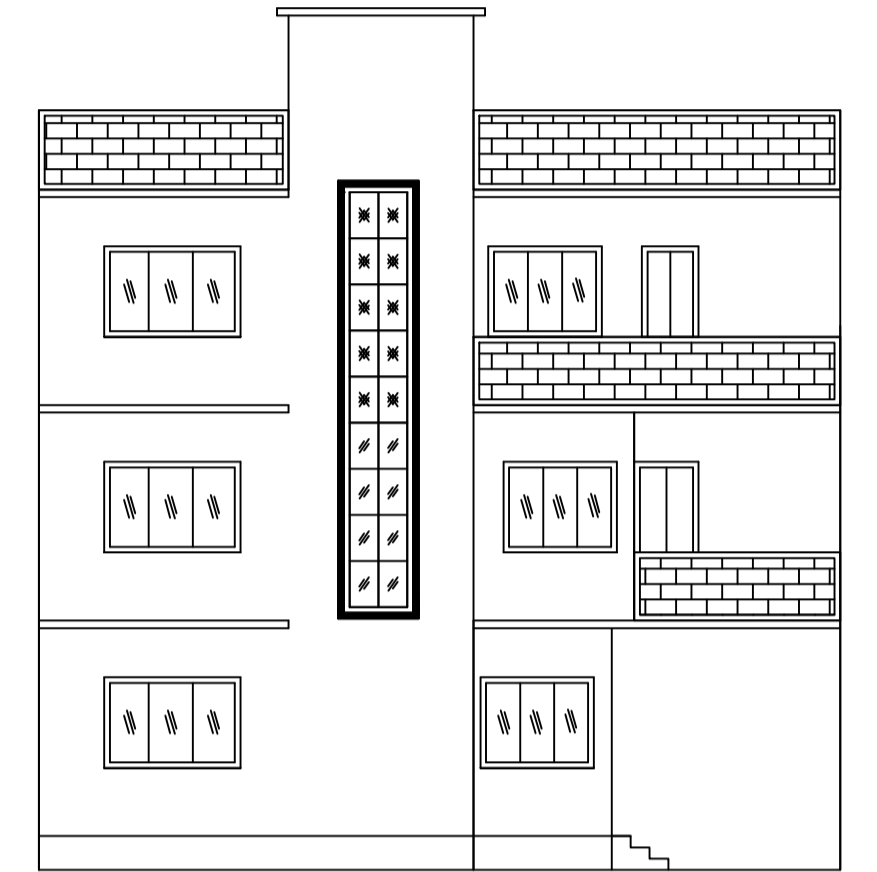




FRONT ELEVATION

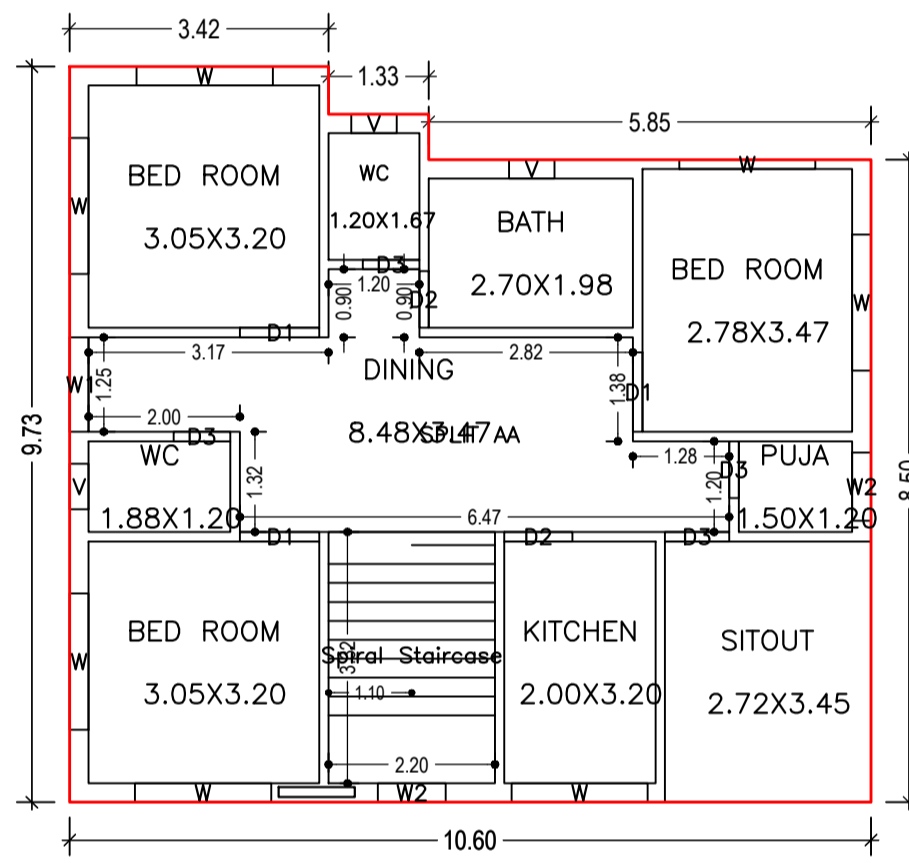

FIRST FLOOR PLAN (Proposed) (SCALE 1:100)

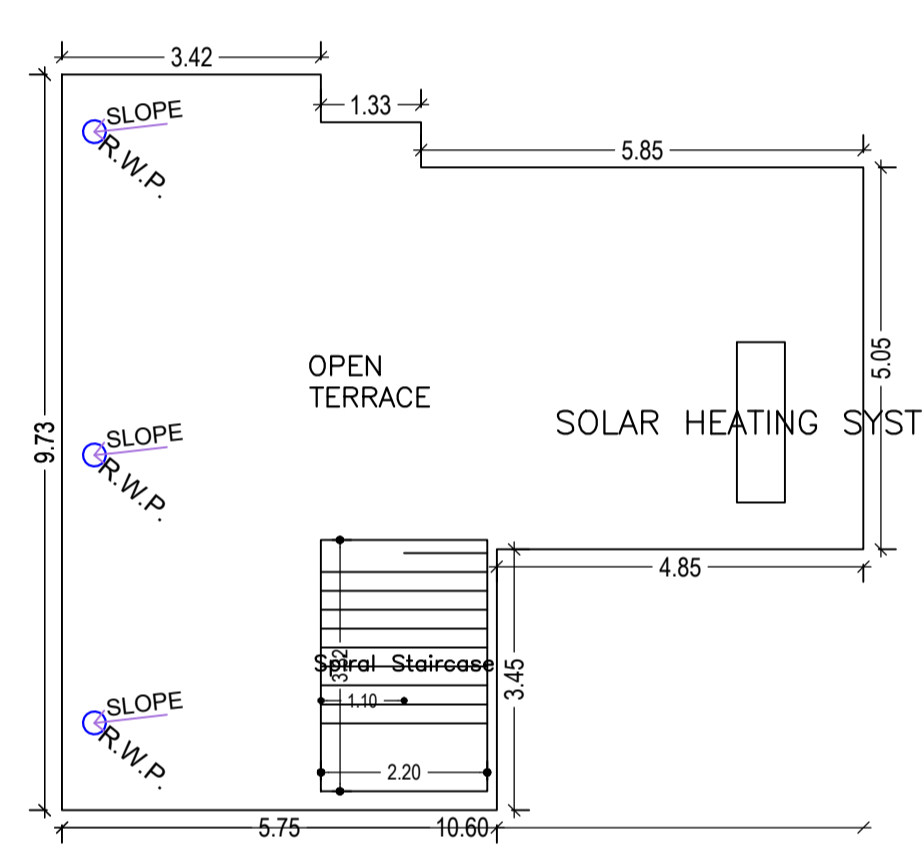

TERRACE FLOOR PLAN (SCALE 1:100)

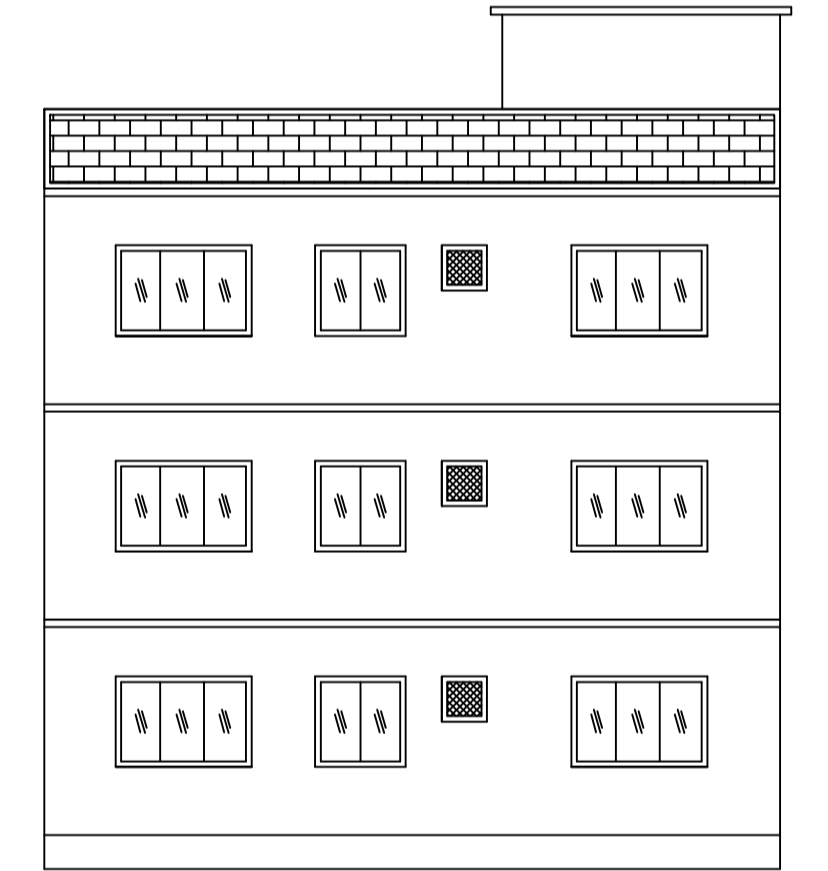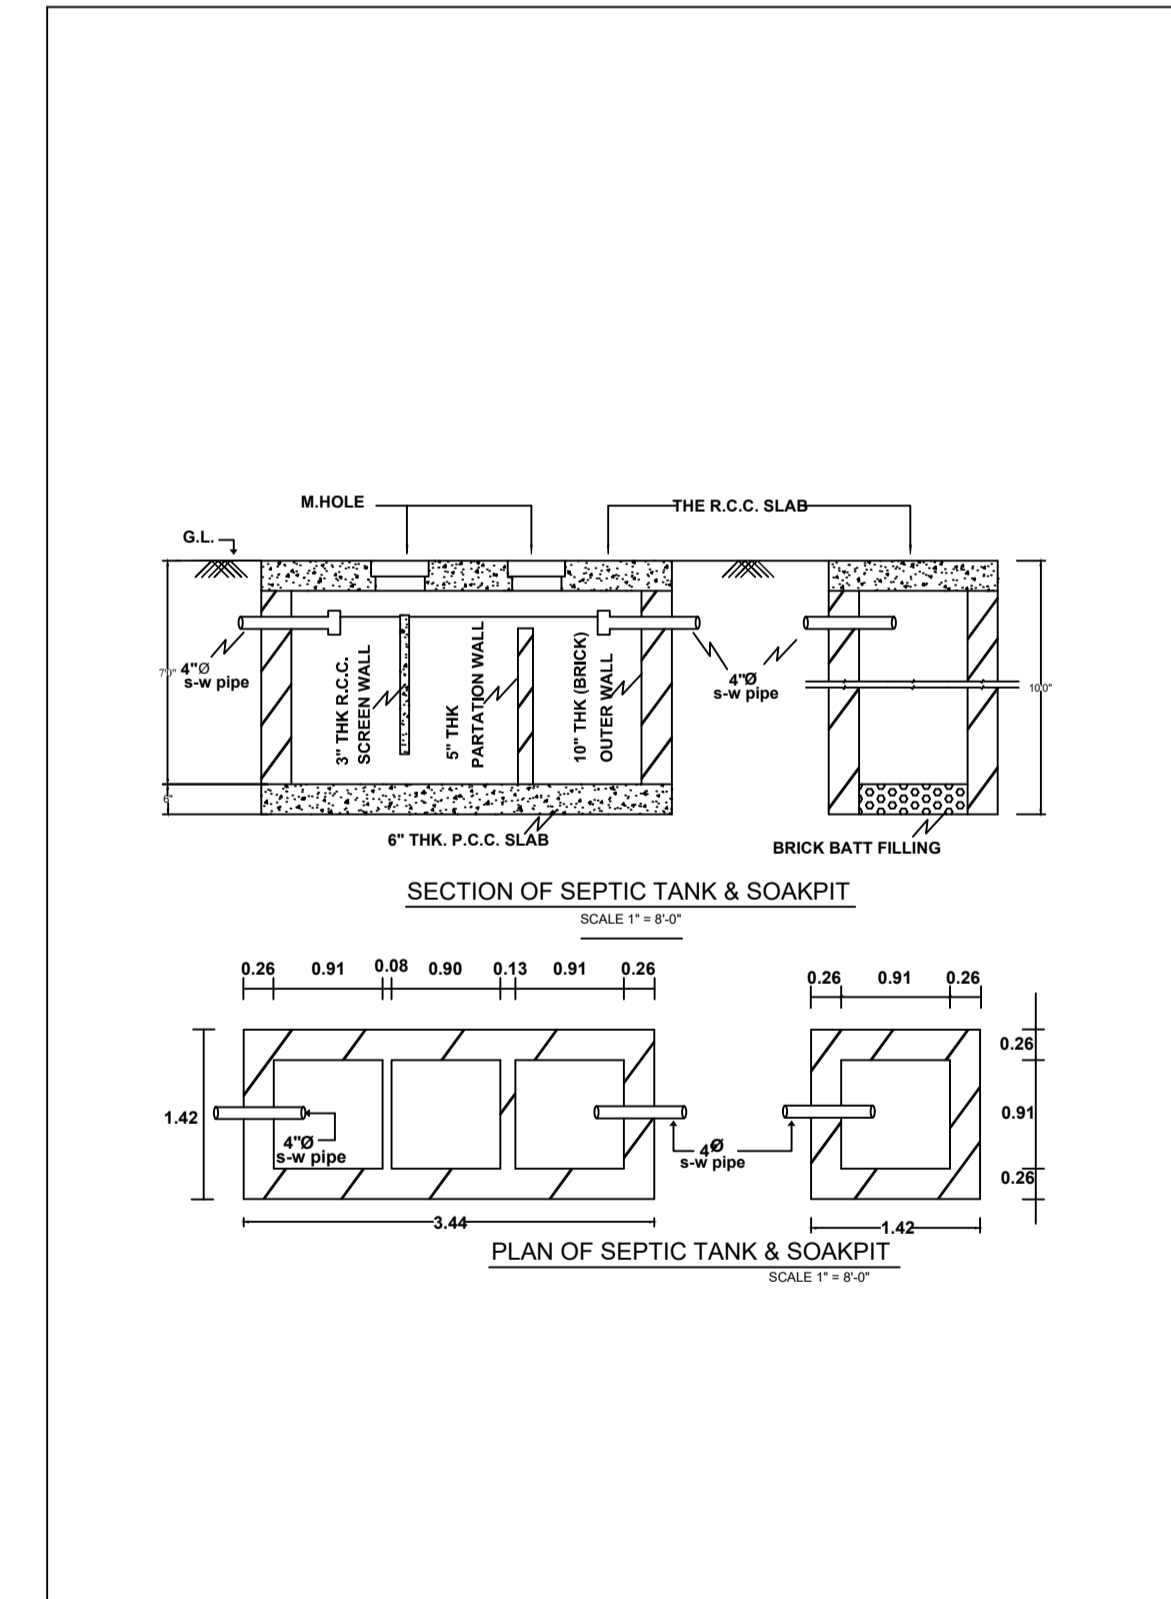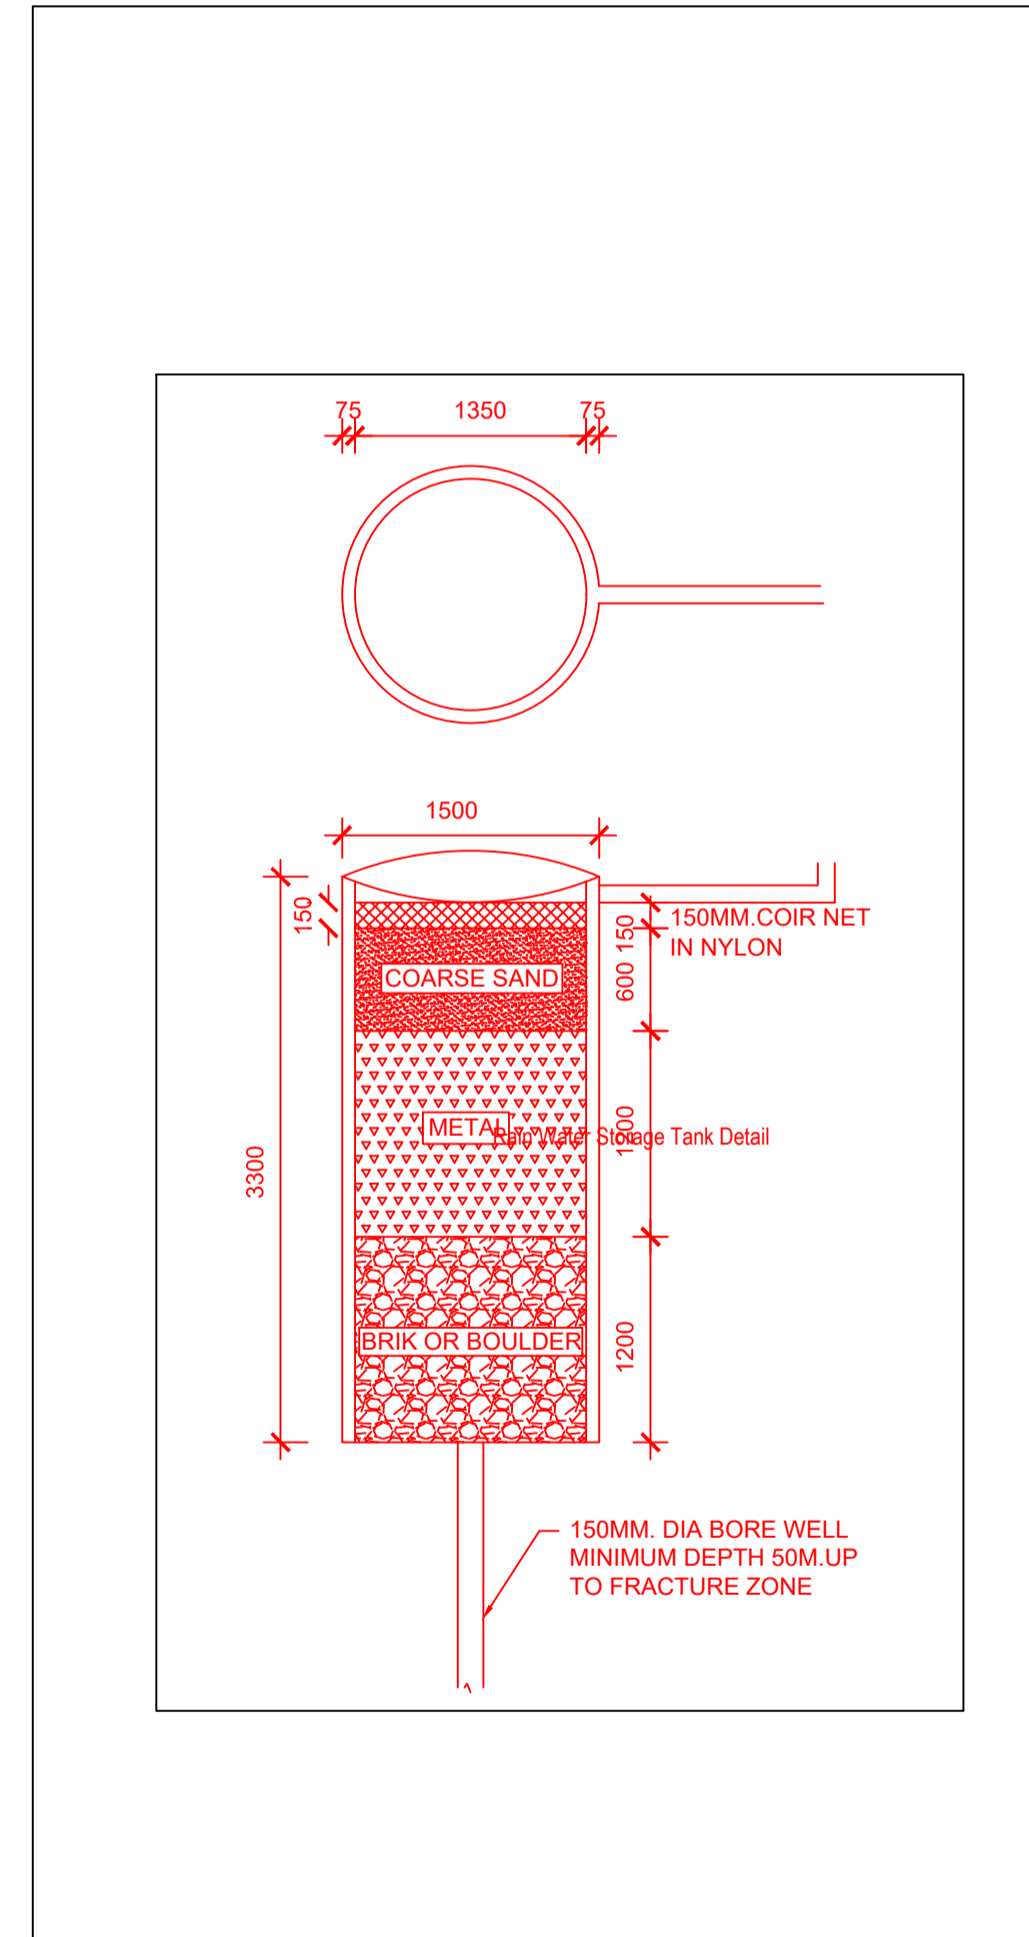

LEFT SIDE ELEVATION

Building :AA (AA)

Floor Name	Total Built Up Area (Sq.mt.)	Deductions (Area in Sq.mt.)	Proposed FAR Area (Sq.mt.)	Total FAR Area (Sq.mt.)	Total Consumed Additional FAR Area (Sq.mt.)	Trmt (No.)
Ground Floor	95.11	32.01	63.10	63.10	63.10	01
First Floor	95.11	0.00	95.11	95.11	95.11	00
Second Floor	78.38	0.00	78.38	78.38	78.38	00
Terrace Floor	0.00	0.00	0.00	0.00	0.00	00
Total :	268.60	32.01	236.59	236.59	236.59	01
Total Number of Same Buildings	1					
Total :	268.60	32.01	236.59	236.59	236.59	01

SCHEDULE OF DOOR:

BUILDING NAME	NAME	LENGTH	HEIGHT	NOS
AA (AA)	D3	0.75	2.10	09
AA (AA)	D2	0.75	2.10	03
AA (AA)	D3	0.85	2.10	01
AA (AA)	D2	0.90	2.10	01
AA (AA)	D1	1.05	2.10	08
AA (AA)	D	1.05	2.10	01


SCHEDULE OF WINDOW/VENTILATION:

BUILDING NAME	NAME	LENGTH	HEIGHT	NOS
AA (AA)	V	0.60	1.20	09
AA (AA)	W2	0.90	1.20	05
AA (AA)	W1	1.25	1.20	03
AA (AA)	W	1.50	1.20	01
AA (AA)	W	1.80	1.20	18



UnitBUA Table for Building :AA (AA)

FLOOR	Name	UnitBUA Type	UnitBUA Area	Carpet Area	No. of Rooms	No. of Tenement
GROUND FLOOR PLAN	SPLIT AA	FLAT	236.58	236.18	6	1
FIRST FLOOR PLAN	SPLIT AA	FLAT	0.00	0.00	10	0
SECOND FLOOR PLAN	SPLIT AA	FLAT	0.00	0.00	8	0
Total:	-	-	236.58	236.18	24	1

LTP NAME AND SIGNATURE	STRUCTURAL ENG'S NAME AND SIGNATURE	BUILDER NAME AND SIGNATURE	DIGITAL SIGNATURE
MD SHOAB ALAM JNP/ENG/001/2017			

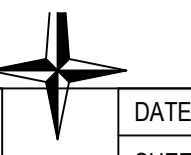

Proposal Basic Information	
Proposal File No.	JNP/EP/0017/W28/2023
Owner Name	SMT SANGEETA DEVI
Khata No	25
Plot No	129
Village Name	Moriyawa
Use	Residential
SubUse	Bungalow/ Dwelling / Non Apartment

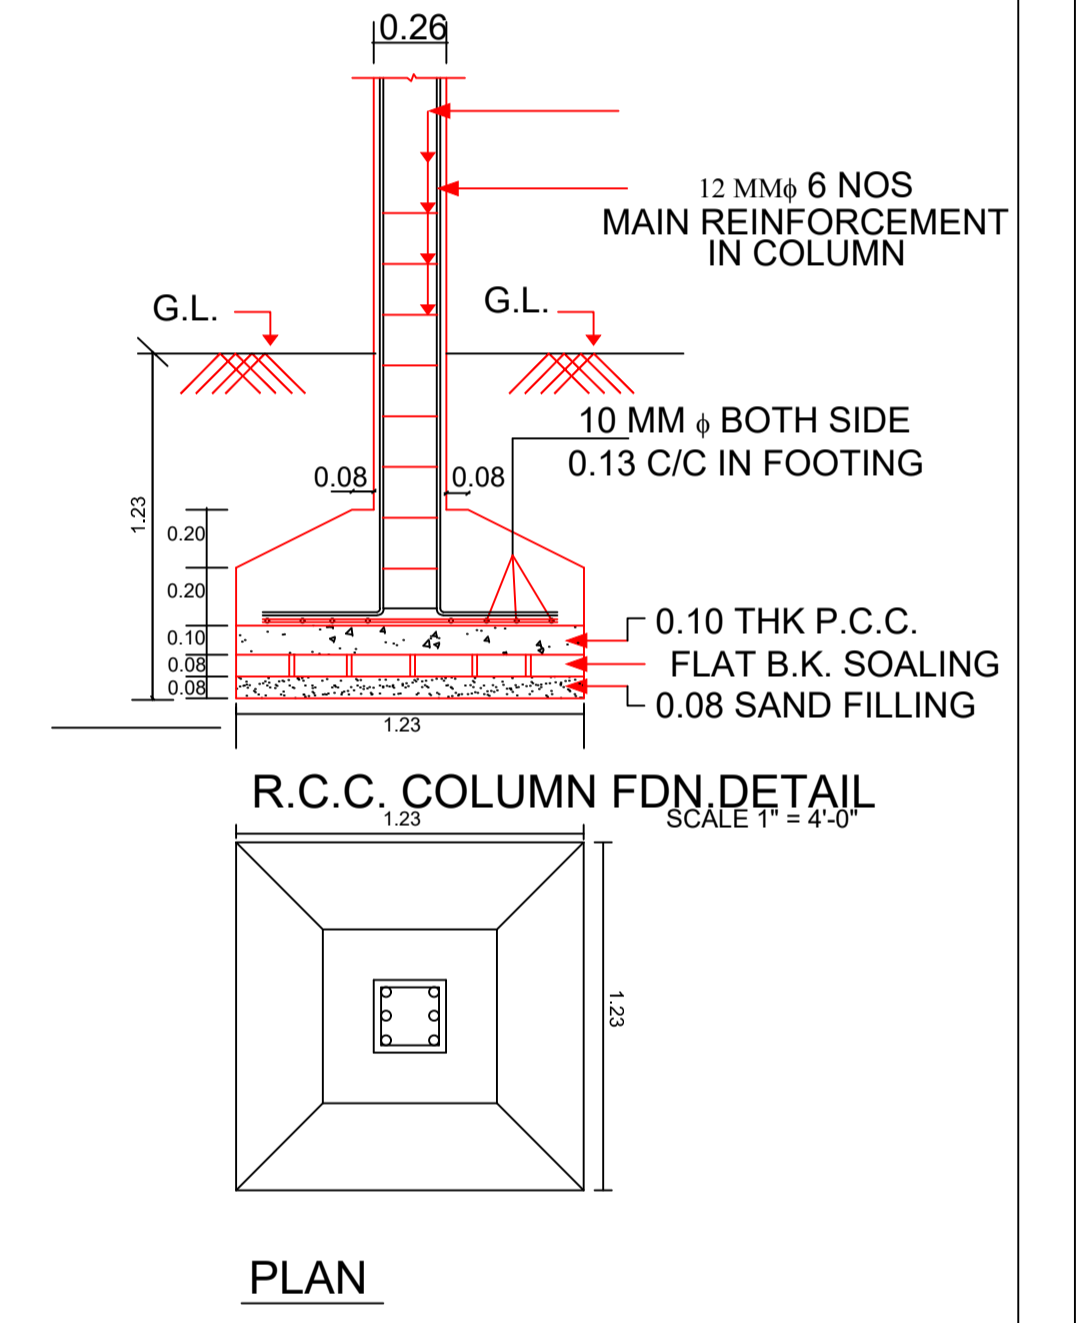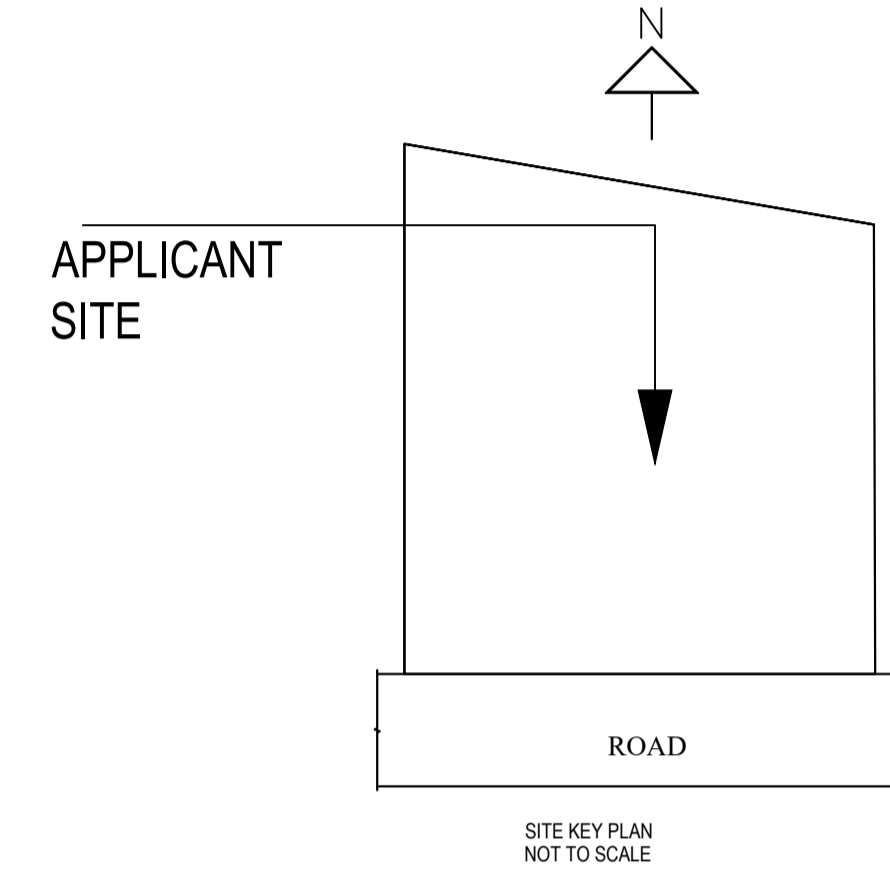

LTP NAME AND SIGNATURE	STRUCTURAL ENG'S NAME AND SIGNATURE	BUILDER NAME AND SIGNATURE	DIGITAL SIGNATURE
MD. SHOAIB ALAM JNP/ENG/0001/2017			