




GROUND FLOOR PLAN (SCALE 1:100)

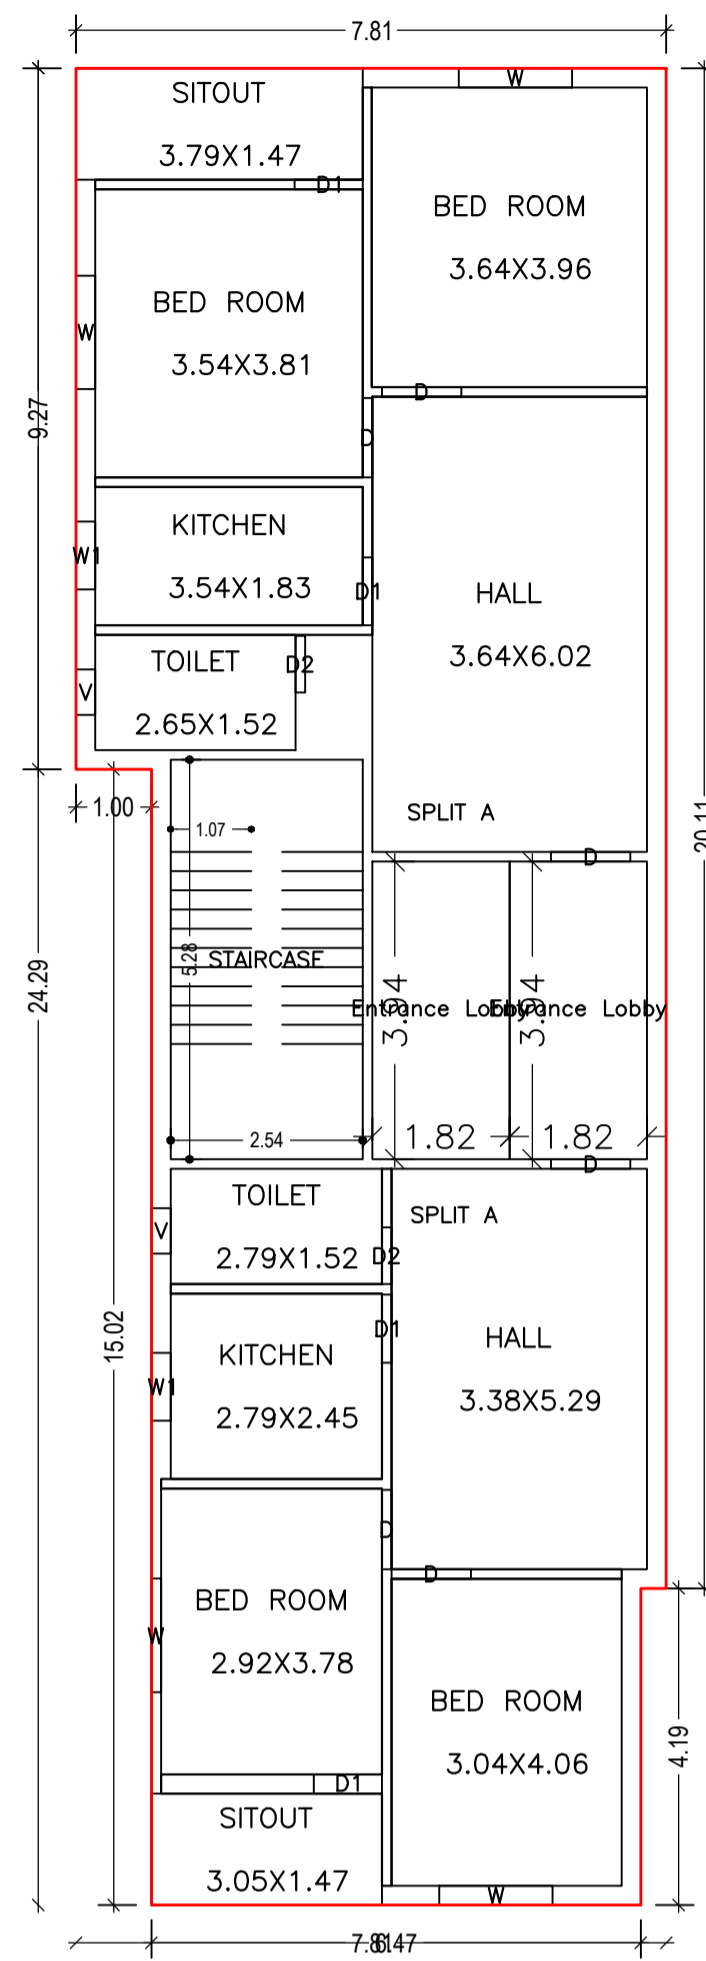


FIRST FLOOR PLAN (Proposed) (SCALE 1:100)

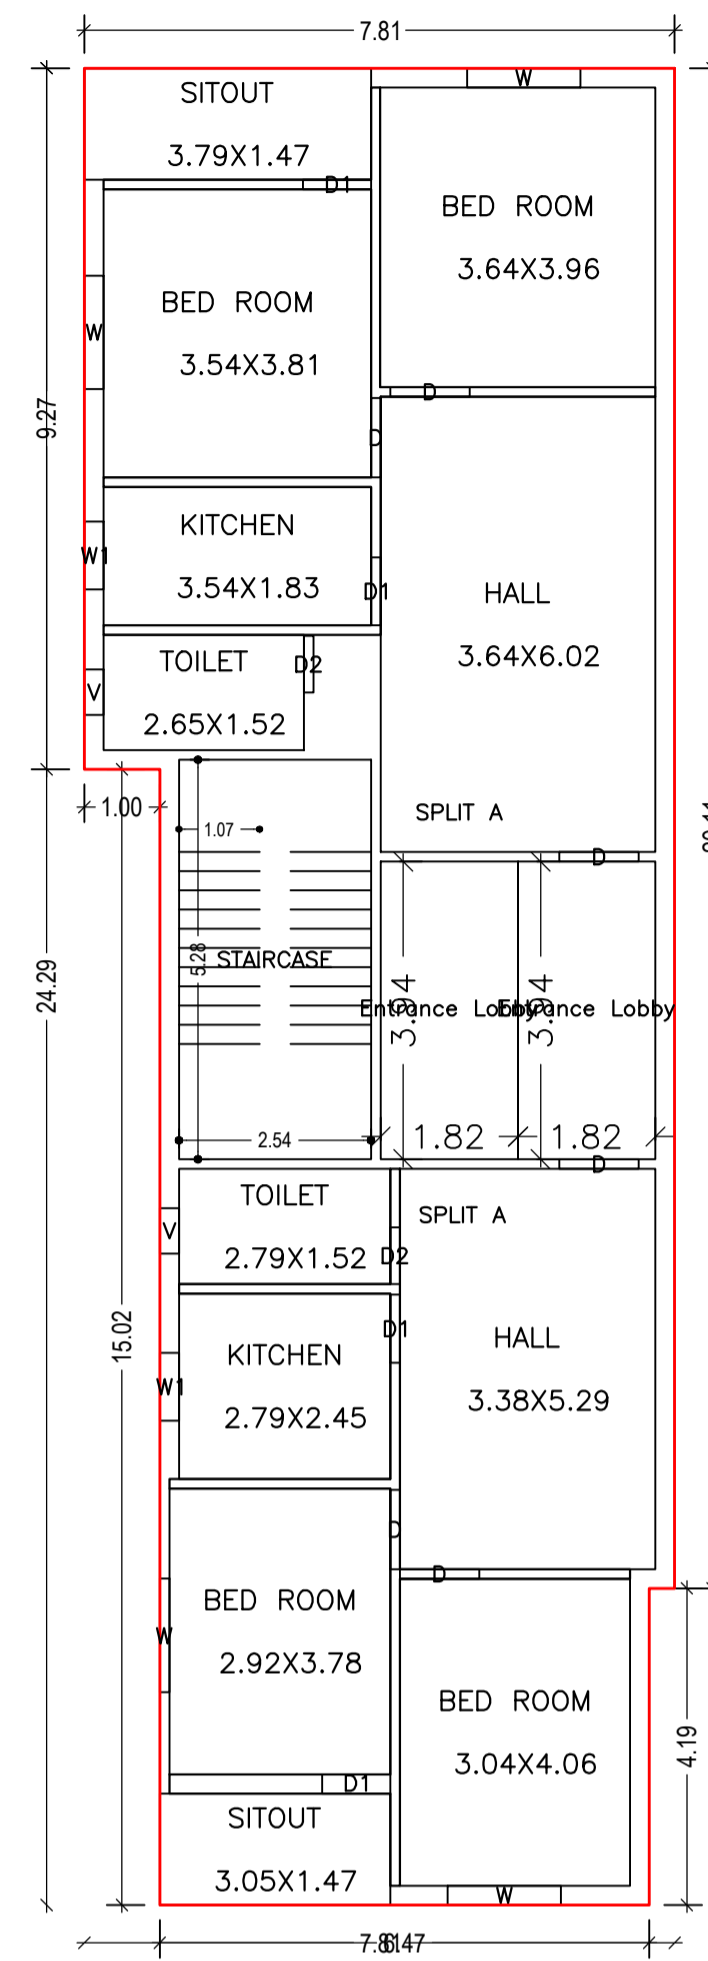


SECOND FLOOR PLAN (Proposed) (SCALE 1:100)

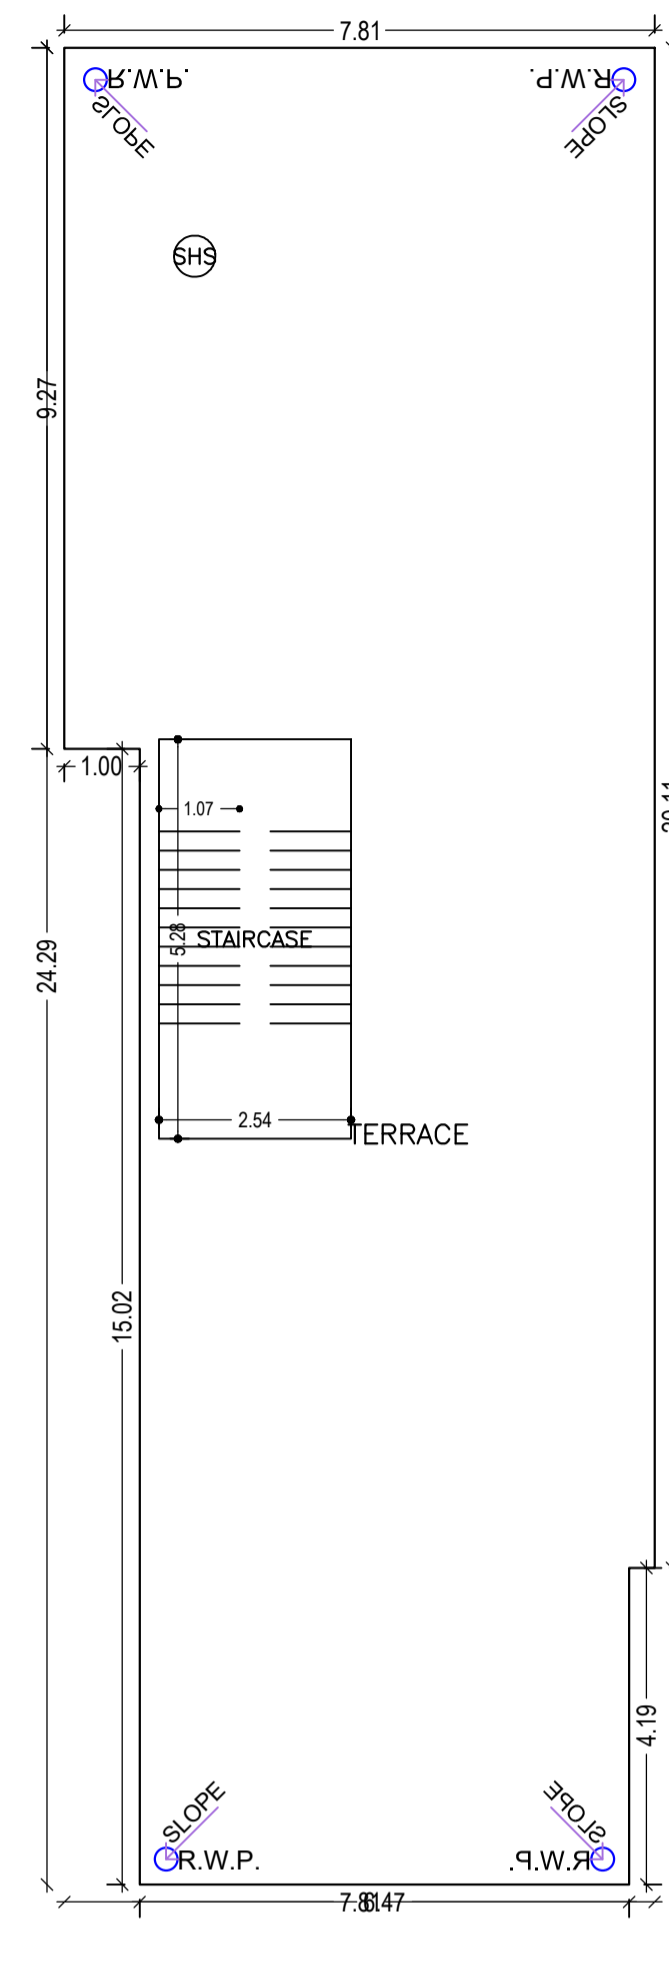


TERRACE FLOOR PLAN (SCALE 1:100)

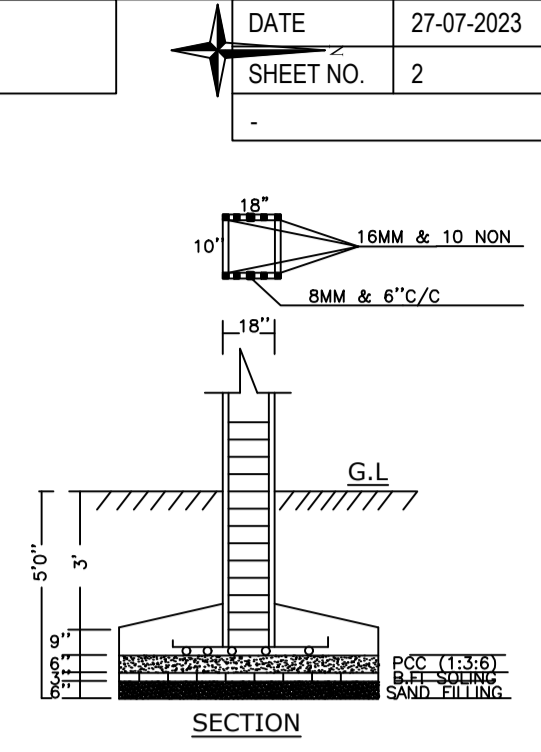


SECTION

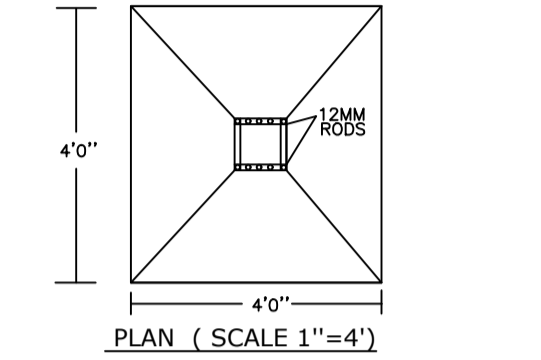


PLAN (SCALE 1''=4')

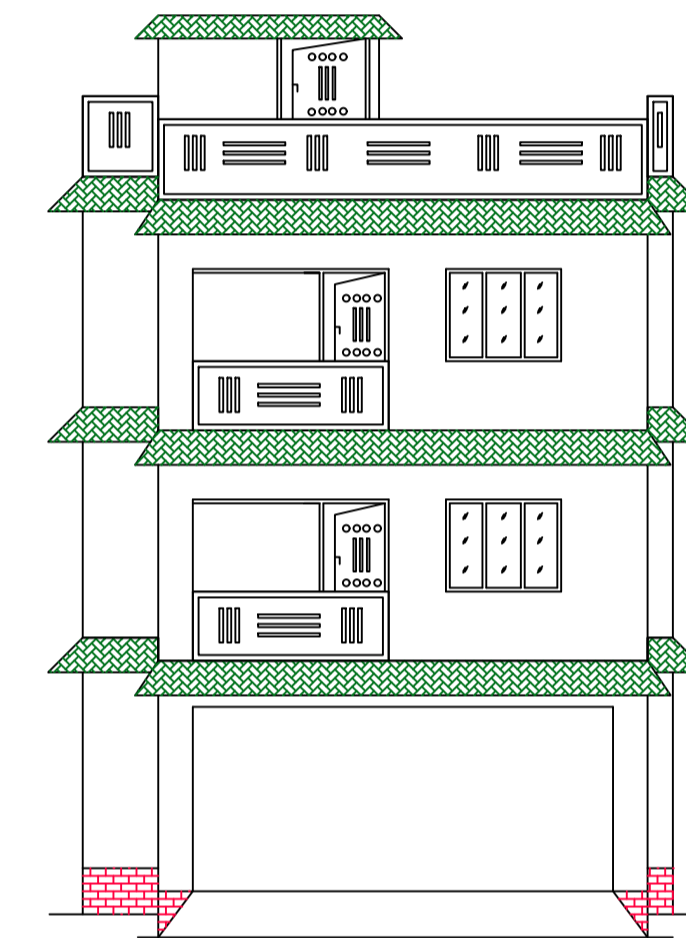

FRONT ELEVATION

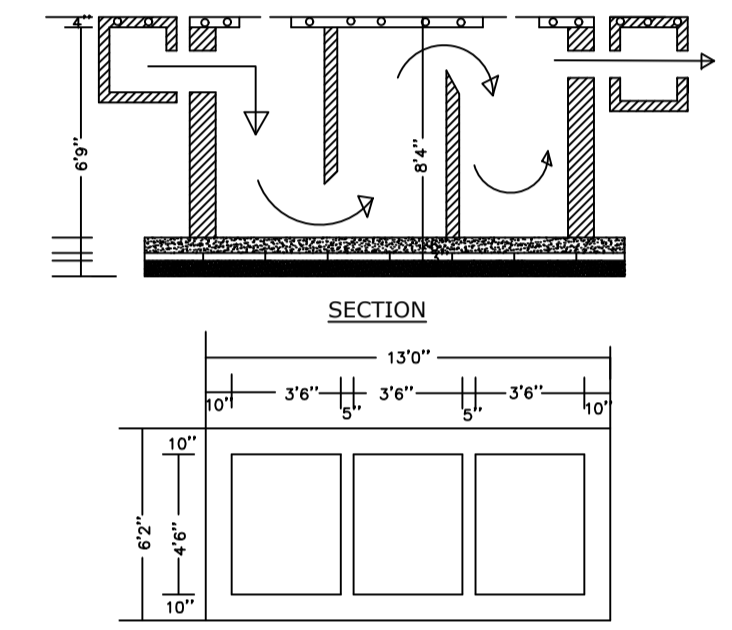

SECTION

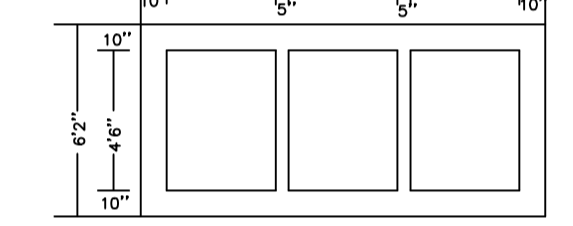

PLAN OF SEPTIK TANK

Building :A (RESIDENTIAL)

Floor Name	Total Built Up Area (Sq.mt.)	Deductions (Area in Sq.mt.)		Proposed FAR Area (Sq.mt.)	Add Area in FAR (Sq.mt.)	Total FAR Area (Sq.mt.)	Total Consumed Additional FAR Area (Sq.mt.)	Tnmt (No.)
		Accessory Use	Parking					
Ground Floor	159.71	0.00	149.18	0.00	10.53	10.53	10.53	00
First Floor	173.28	14.31	0.00	158.97	0.00	158.97	158.97	01
Second Floor	173.28	14.31	0.00	158.97	0.00	158.97	158.97	00
Terrace Floor	0.00	0.00	0.00	0.00	0.00	0.00	0.00	00
Total :	506.27	28.62	149.18	317.94	10.53	328.47	328.47	01
Total Number of Same Buildings	1							
Total :	506.27	28.62	149.18	317.94	10.53	328.47	328.47	01

SCHEDULE OF DOOR:


BUILDING NAME	NAME	LENGTH	HEIGHT	NOS
A (RESIDENTIAL)	D2	0.75	2.10	04
A (RESIDENTIAL)	D1	0.90	2.10	08
A (RESIDENTIAL)	D	1.05	2.10	12

SCHEDULE OF WINDOW/VENTILATION:


BUILDING NAME	NAME	LENGTH	HEIGHT	NOS
A (RESIDENTIAL)	V	0.60	0.90	04
A (RESIDENTIAL)	W1	0.90	1.20	04
A (RESIDENTIAL)	W	1.50	1.20	08

UnitBUA Table for Building :A (RESIDENTIAL)


FLOOR	Name	UnitBUA Type	UnitBUA Area	Carpet Area	No. of Rooms	No. of Tenement
FIRST FLOOR PLAN	SPLIT A	FLAT	260.24	248.71	6	1
SECOND FLOOR PLAN	SPLIT A	FLAT	0.00	0.00	6	0
Total:	-	-	260.24	248.71	24	1

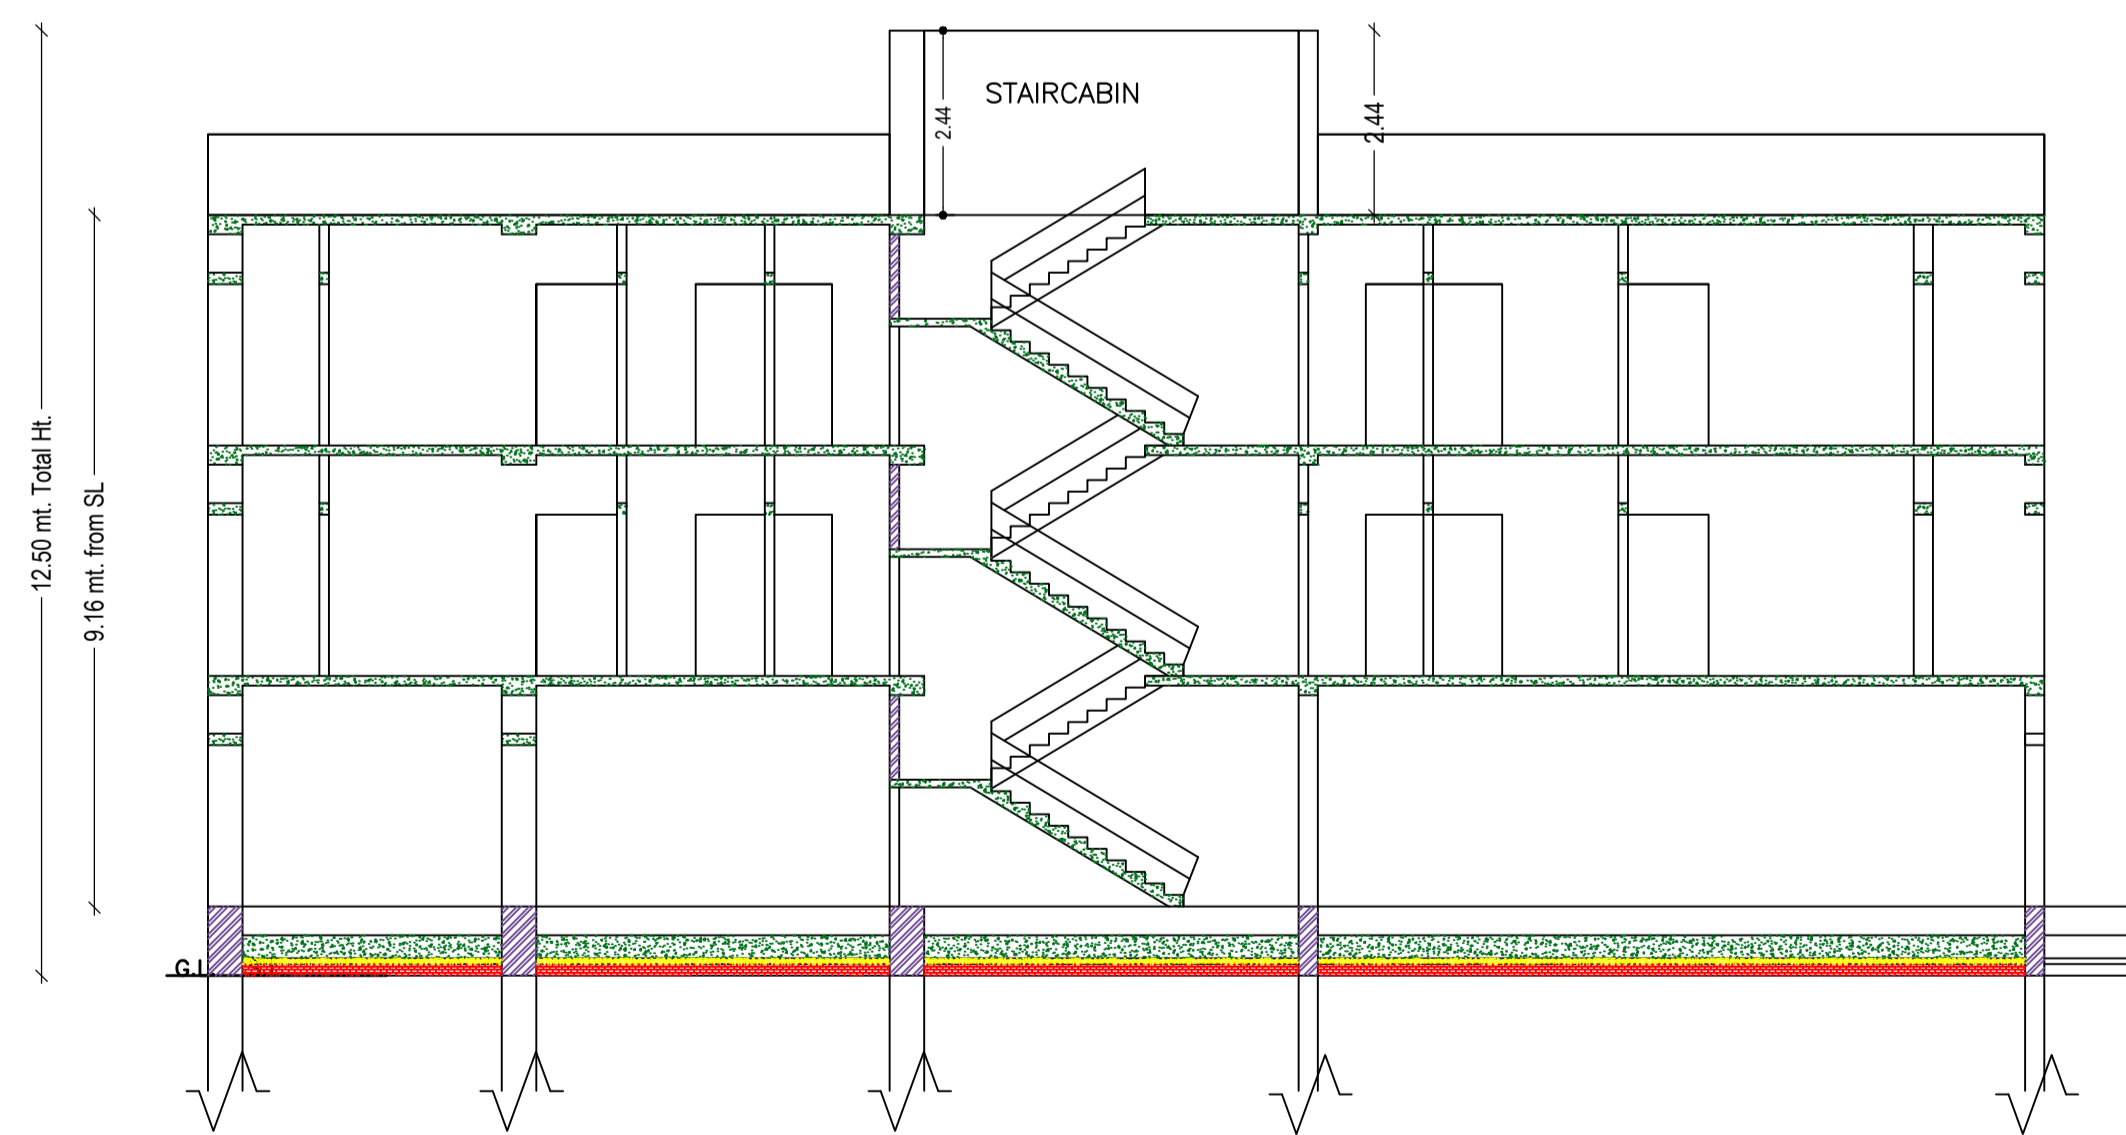


CROSS SECTION (A)

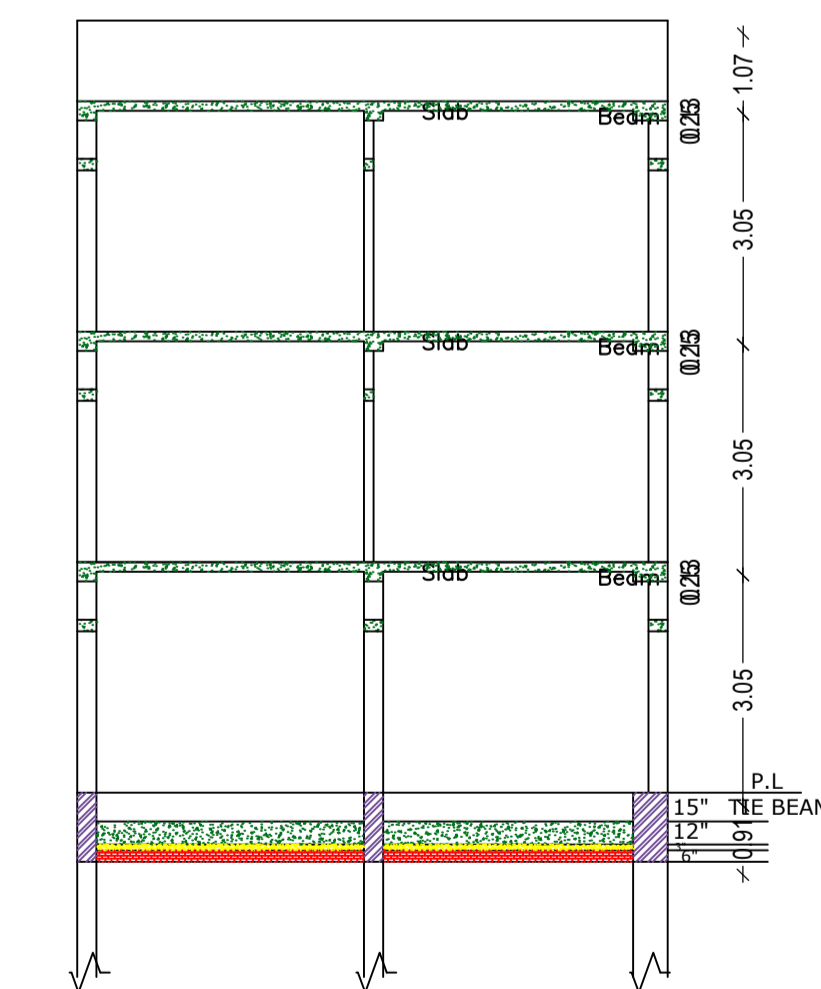

CROSS SECTION (B)

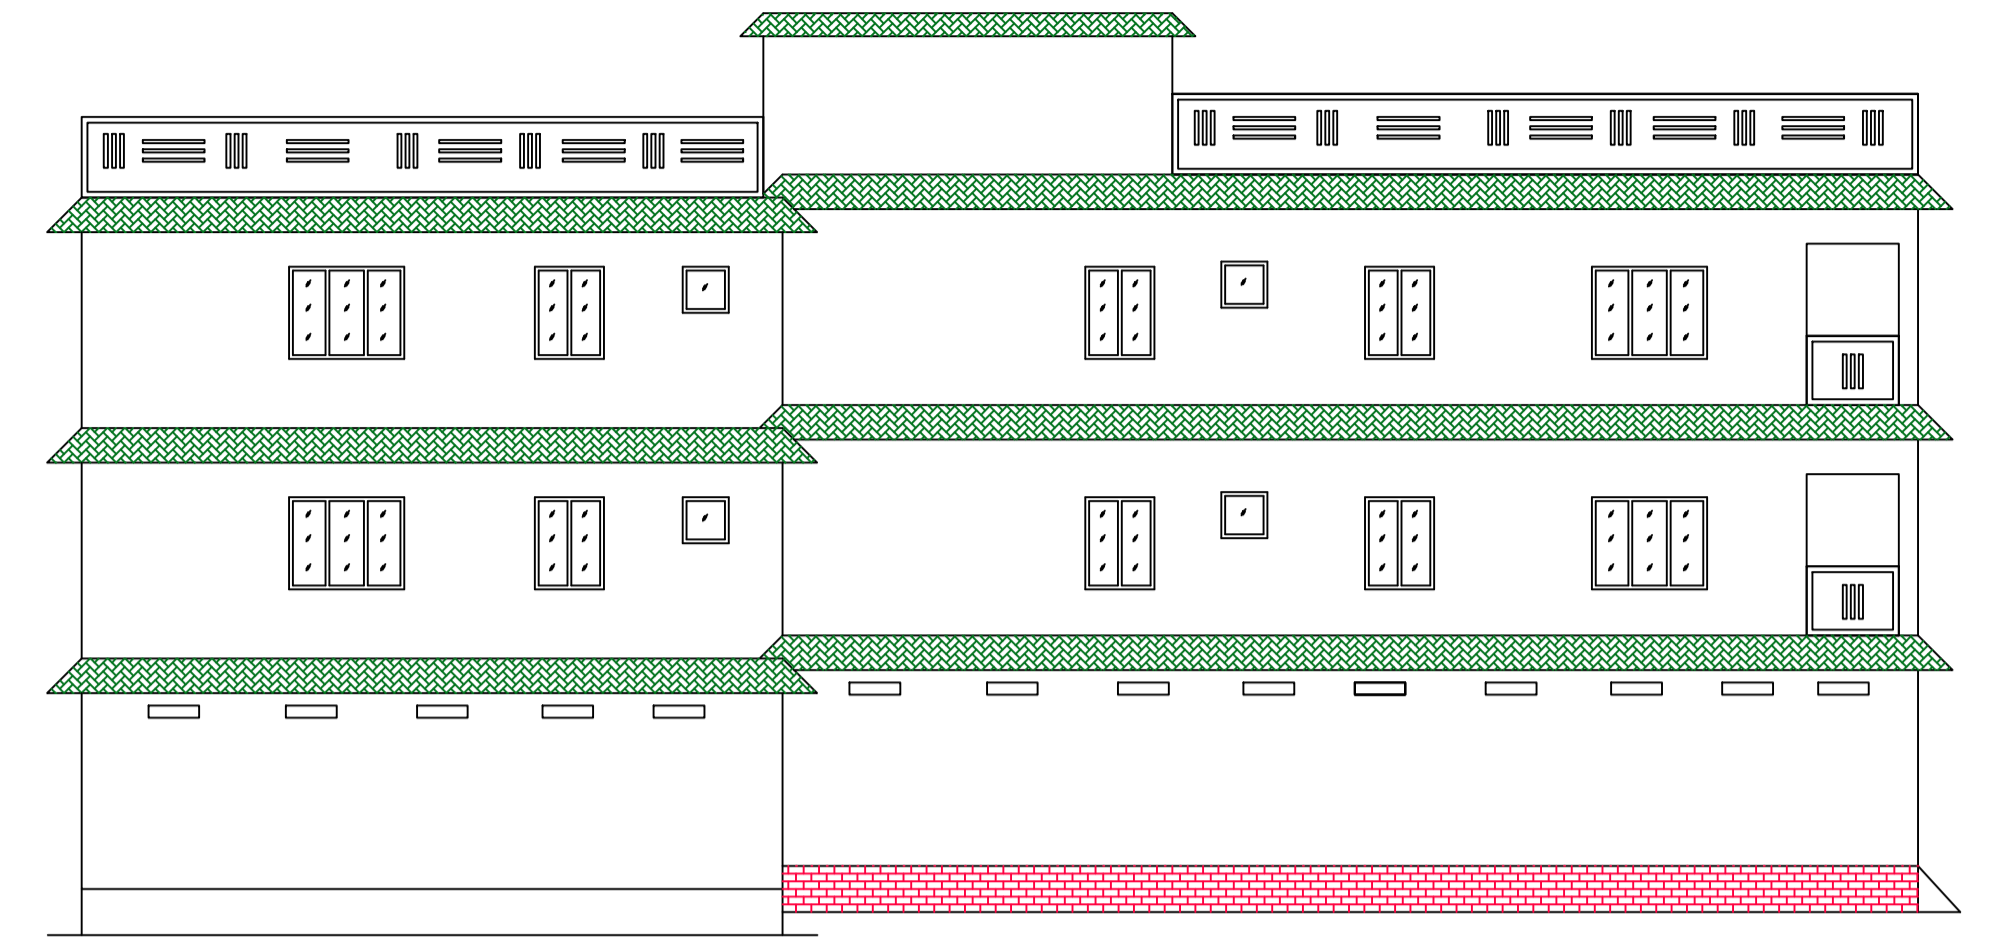

CROSS ELEVATION

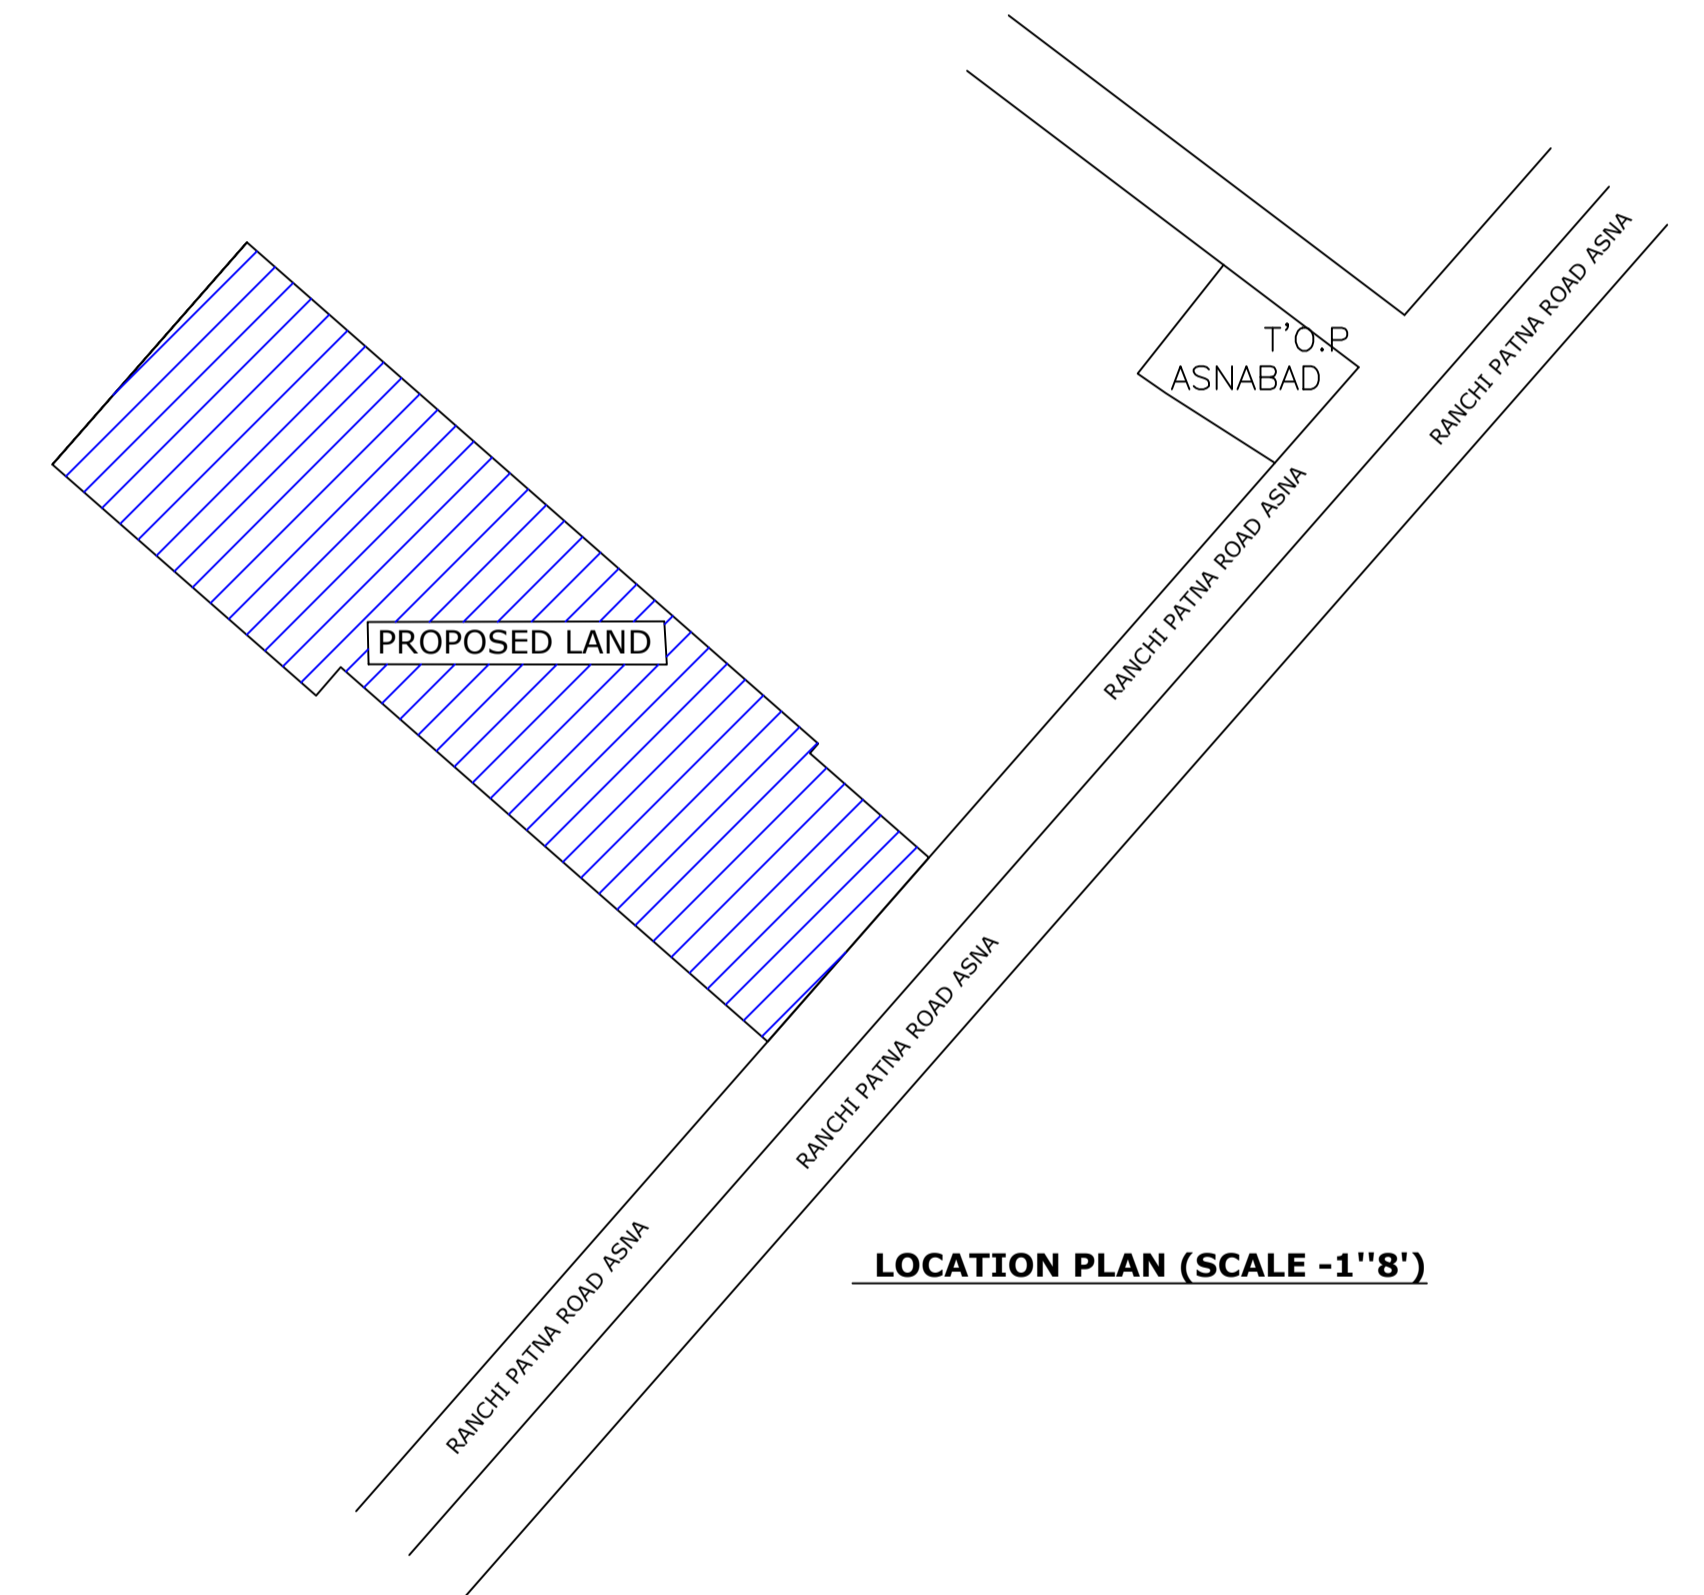

LOCATION PLAN (SCALE -1"8')