





CROSS ELEVATION

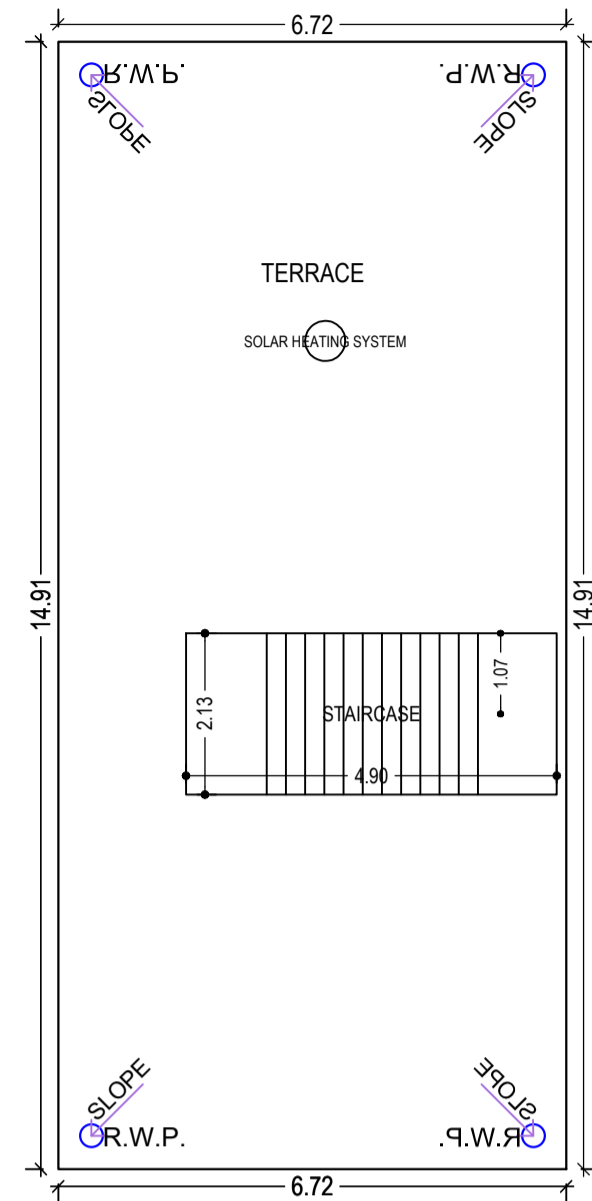


TERRACE FLOOR PLAN (SCALE 1:100)

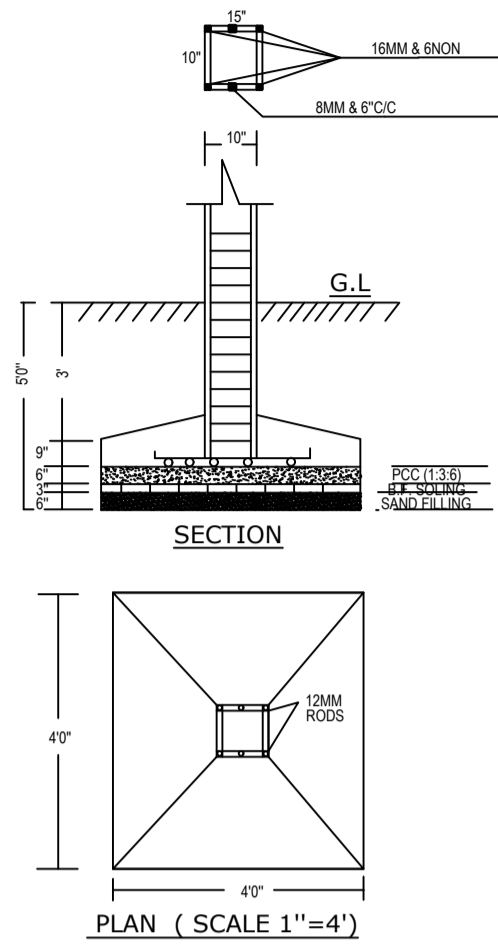


PLAN OF SEPTIC TANK


WATER HARVESTING PLAN

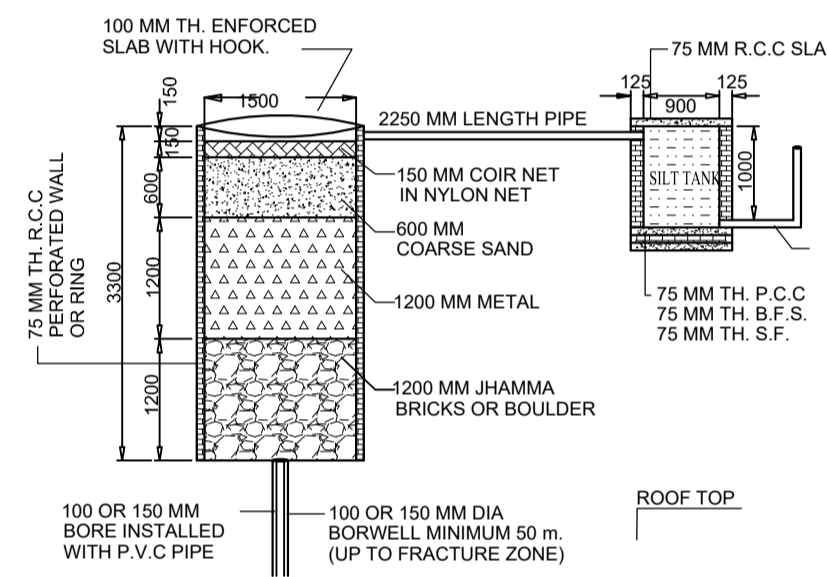


ROOF TOP

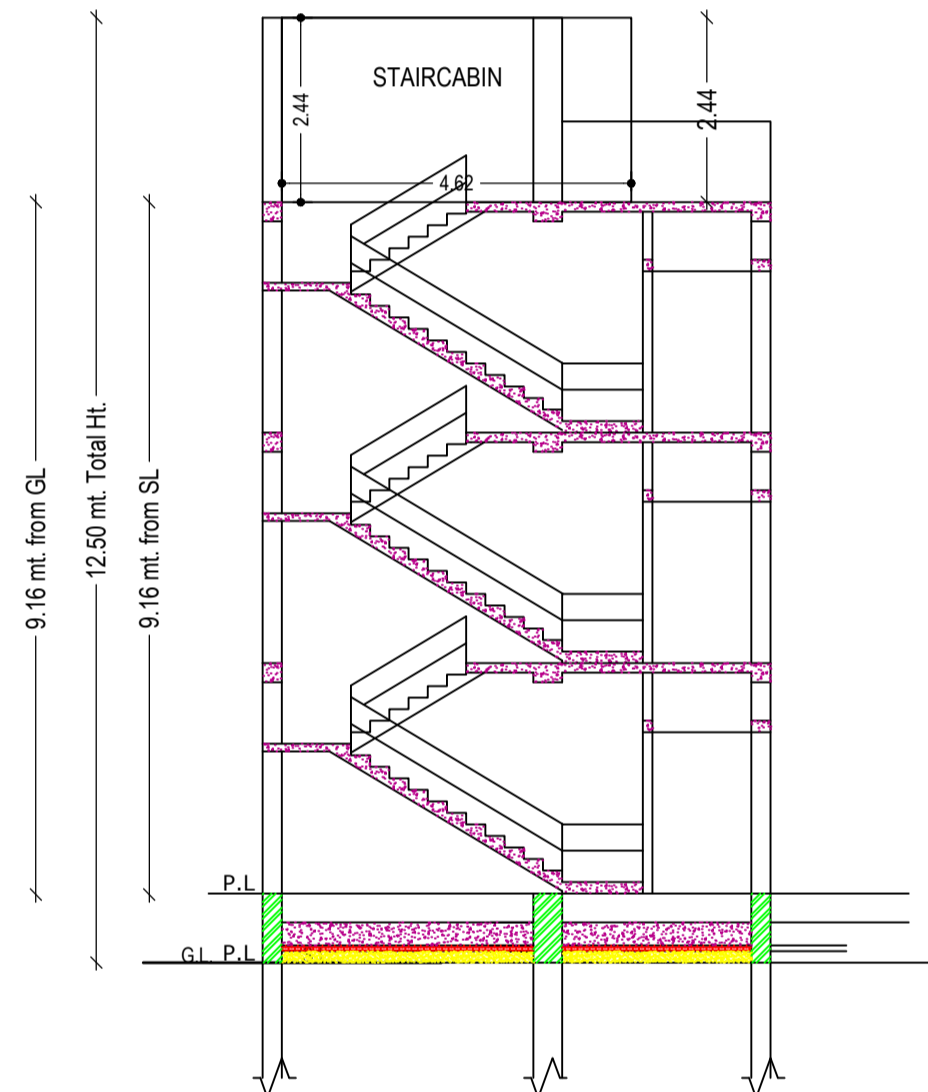


CROSS SECTION (A)

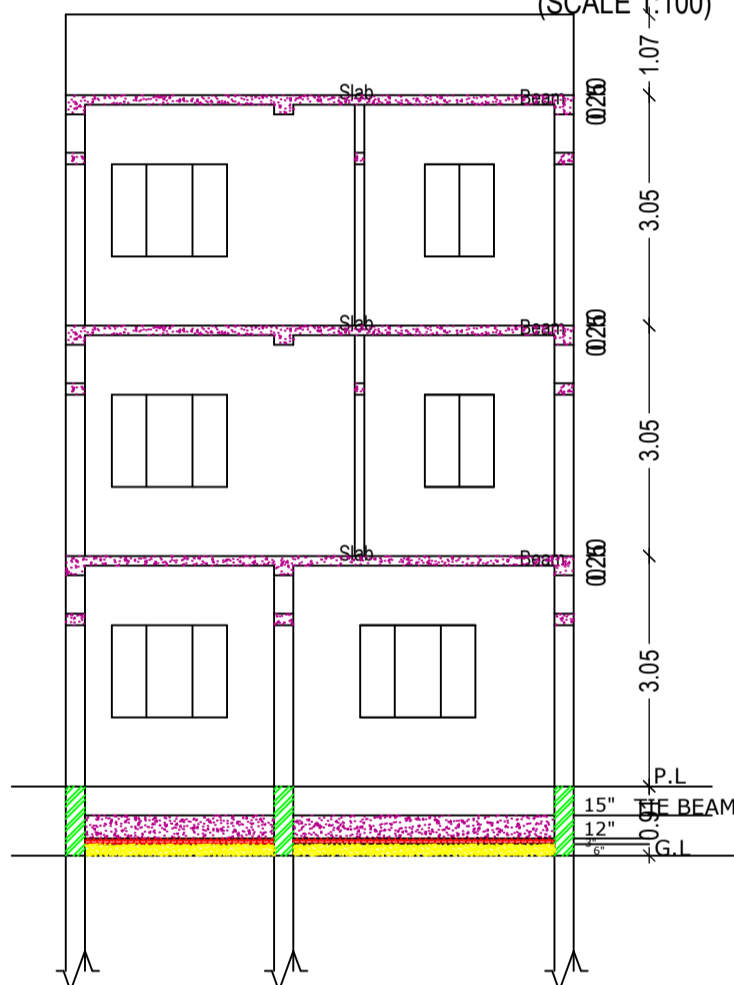

CROSS SECTION (B)

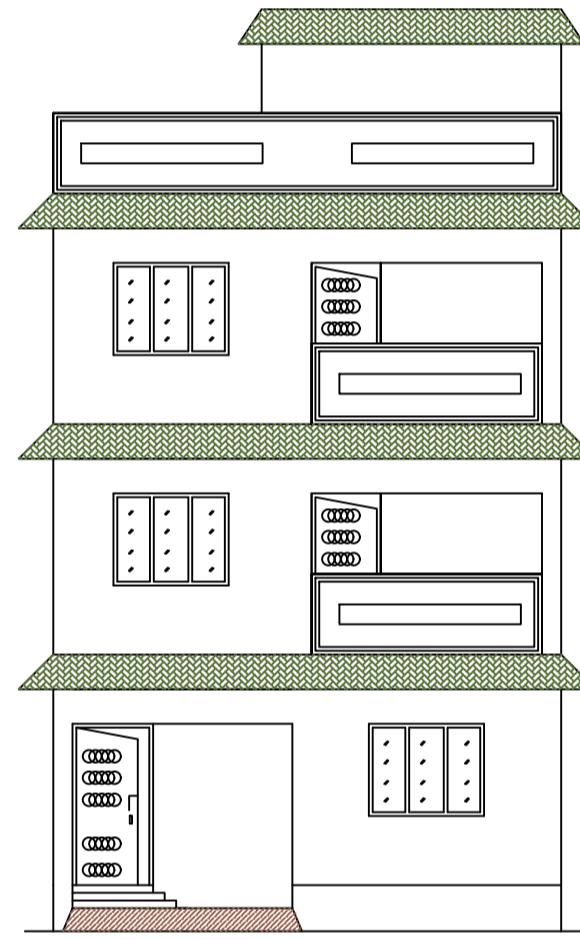

FRONT ELEVATION

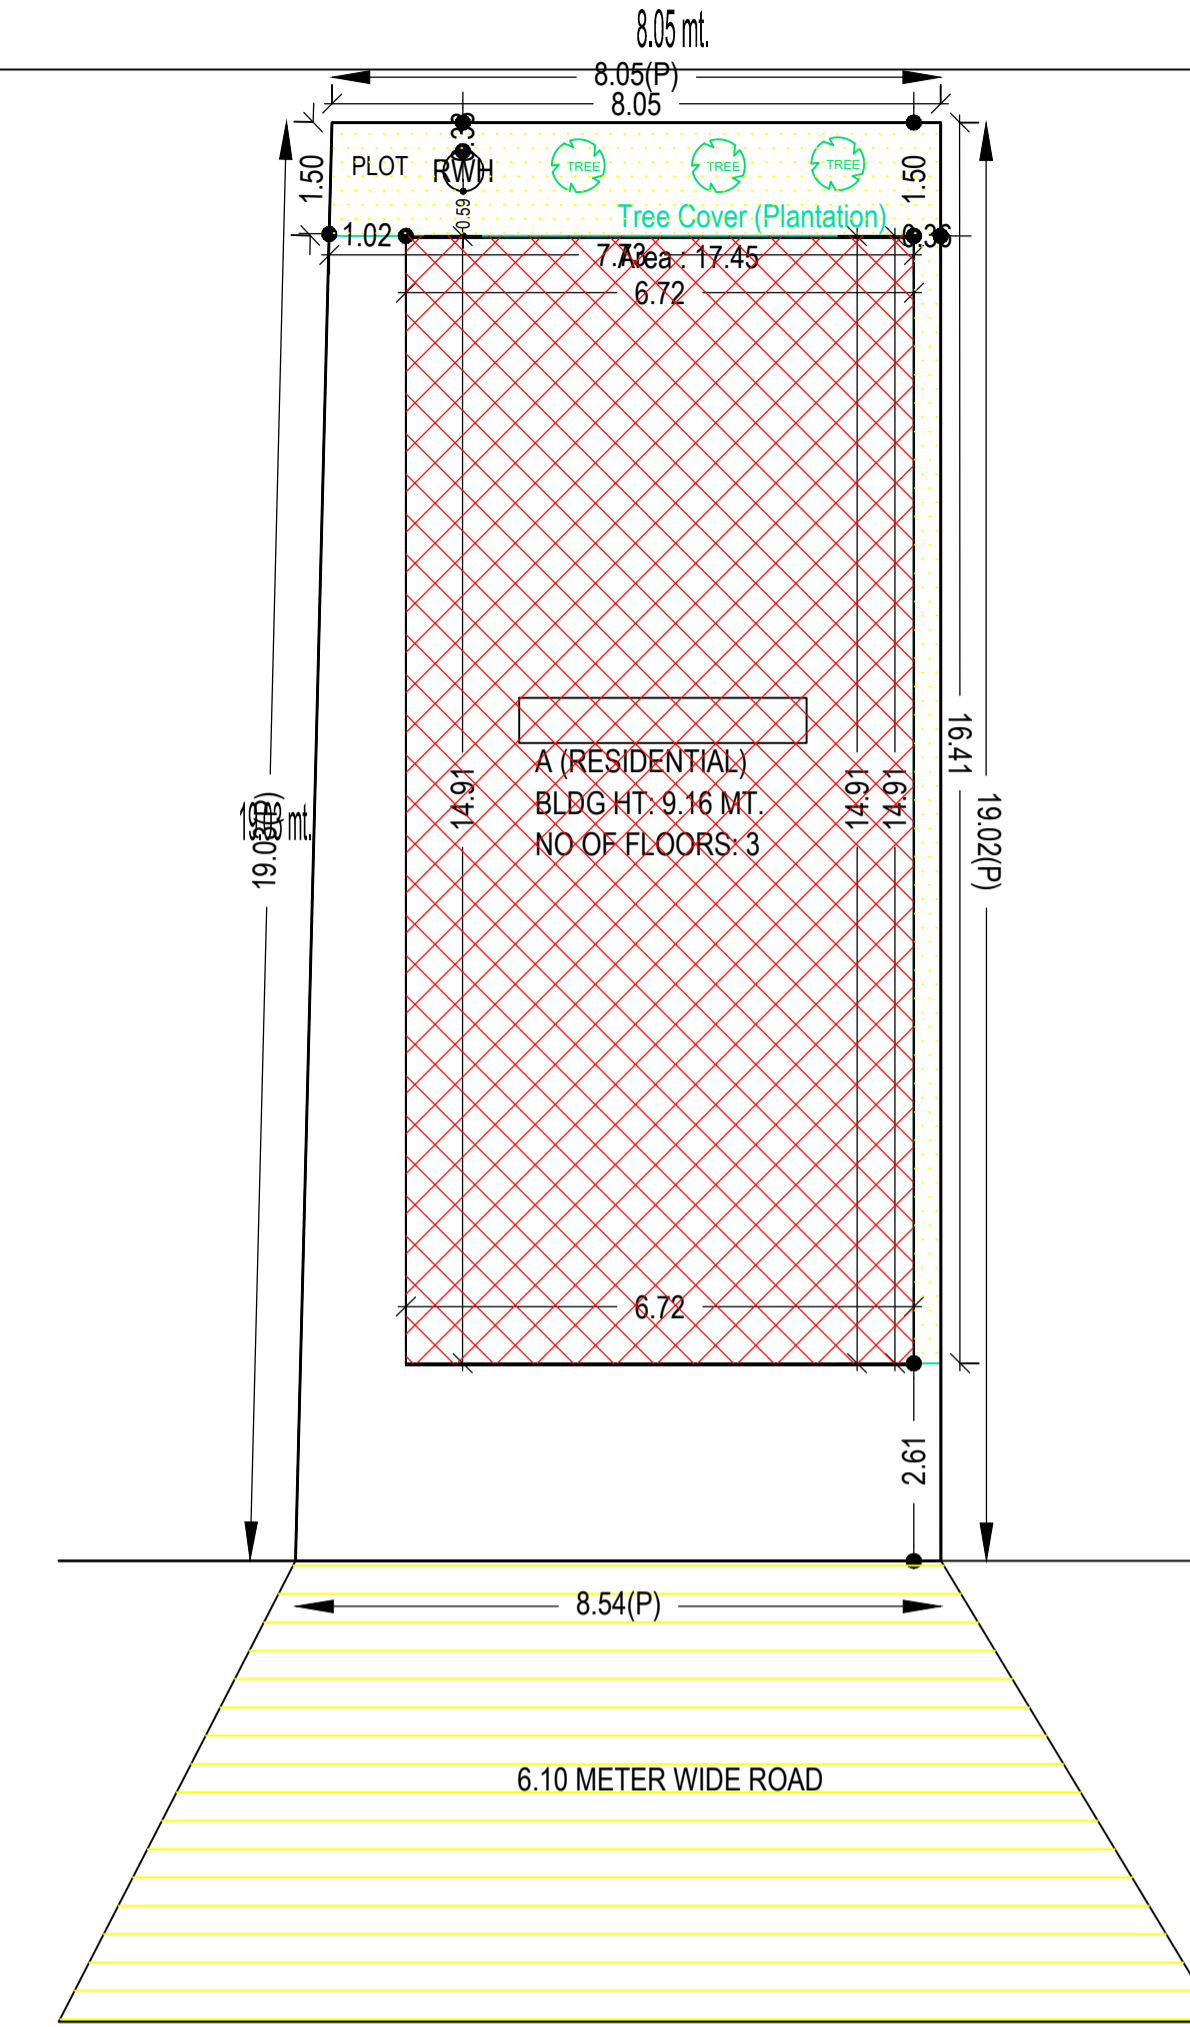


SITE PLAN

Building :A (RESIDENTIAL)


Floor Name	Total Built Up Area (Sq.mt.)	Deductions (Area in Sq.mt.)	Proposed FAR Area (Sq.mt.)	Total FAR Area (Sq.mt.)	Total Consumed Additional FAR Area (Sq.mt.)	Tnmt (No.)
Ground Floor	100.18	19.47	80.71	80.71	80.71	01
First Floor	100.18	0.00	100.18	100.18	100.18	00
Second Floor	100.18	0.00	100.18	100.18	100.18	00
Terrace Floor	0.00	0.00	0.00	0.00	0.00	00
Total	300.54	19.47	281.07	281.07	281.07	01
Total Number of Same Buildings	1					
Total	300.54	19.47	281.07	281.07	281.07	01

UnitBUA Table for Building :A (RESIDENTIAL)


FLOOR	Name	UnitBUA Type	UnitBUA Area	Carpet Area	No. of Rooms	No. of Tenement
GROUND FLOOR PLAN	SPLIT BUNGALOW	FLAT	225.99	215.99	1	1
FIRST FLOOR PLAN	SPLIT BUNGALOW	FLAT	0.00	0.00	11	0
SECOND FLOOR PLAN	SPLIT BUNGALOW	FLAT	0.00	0.00	11	0
Total	-	-	225.99	215.99	25	1

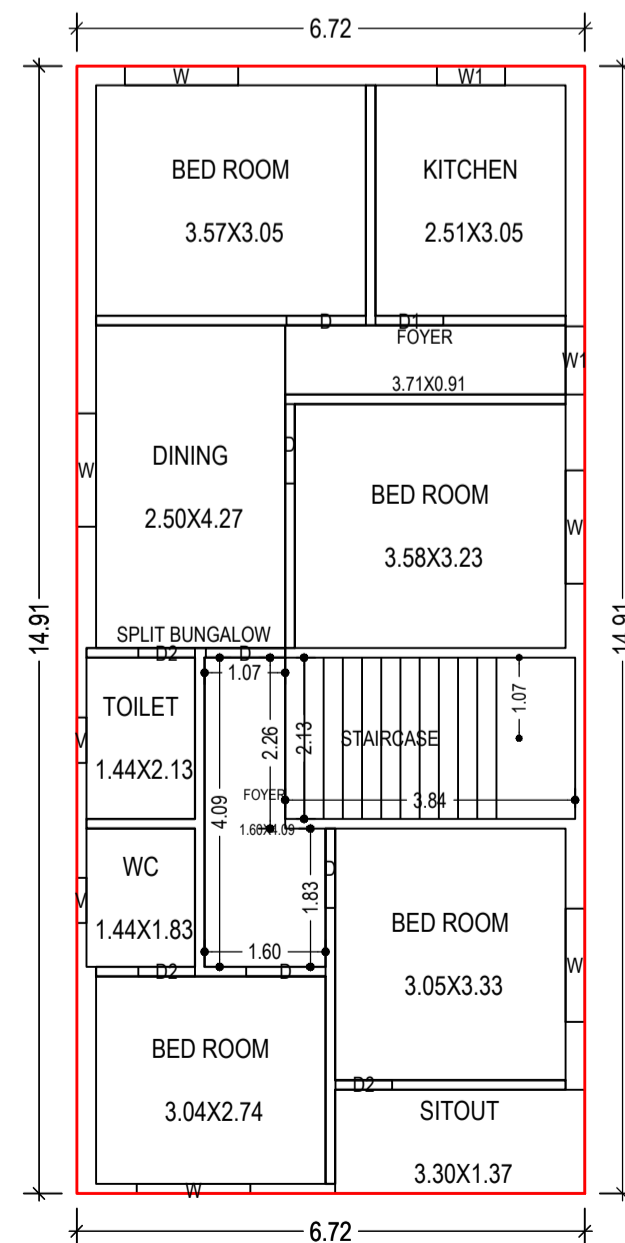


FIRST FLOOR PLAN (Proposed)

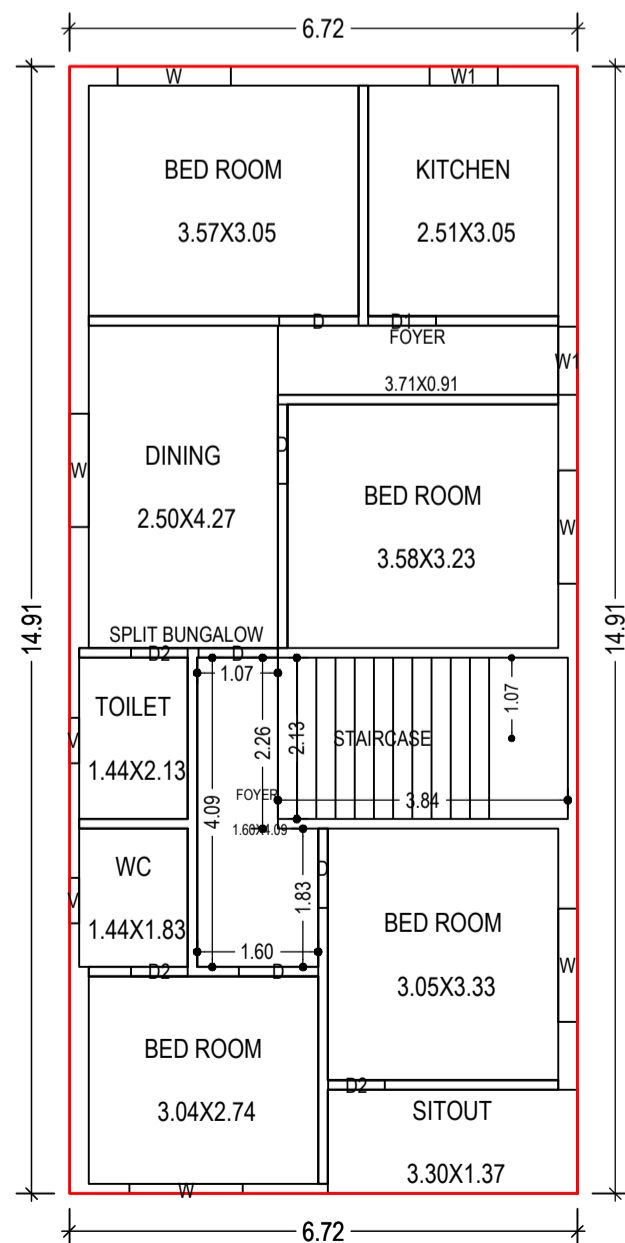

SECOND FLOOR PLAN (Proposed)

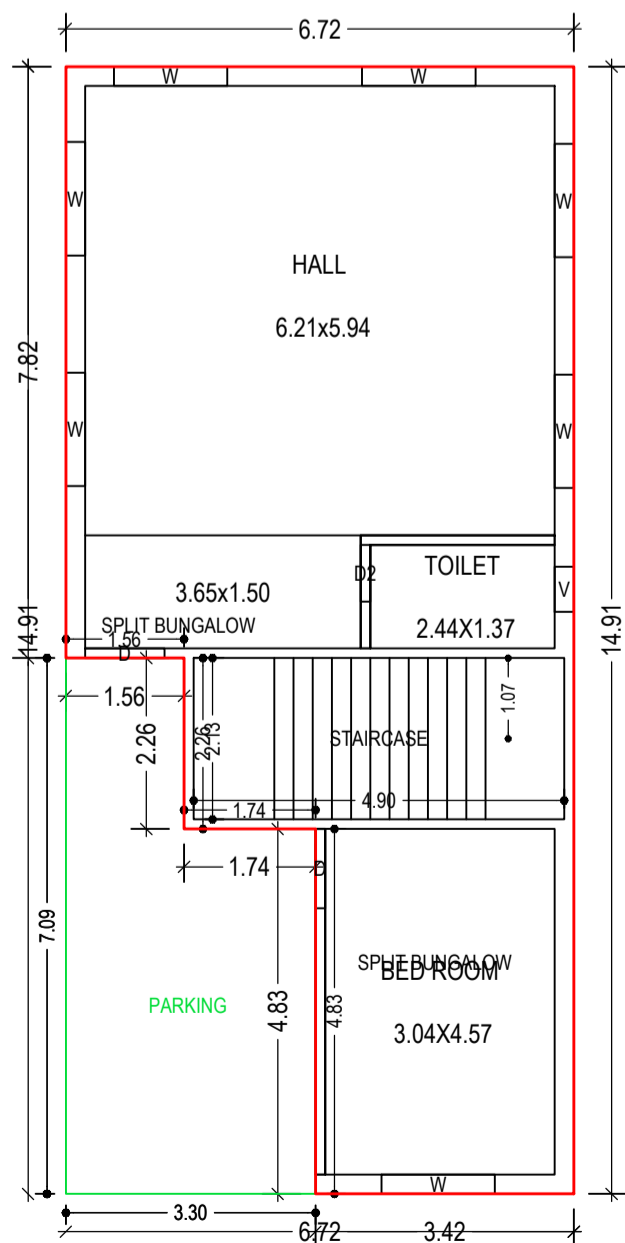

GROUND FLOOR PLAN (Proposed)

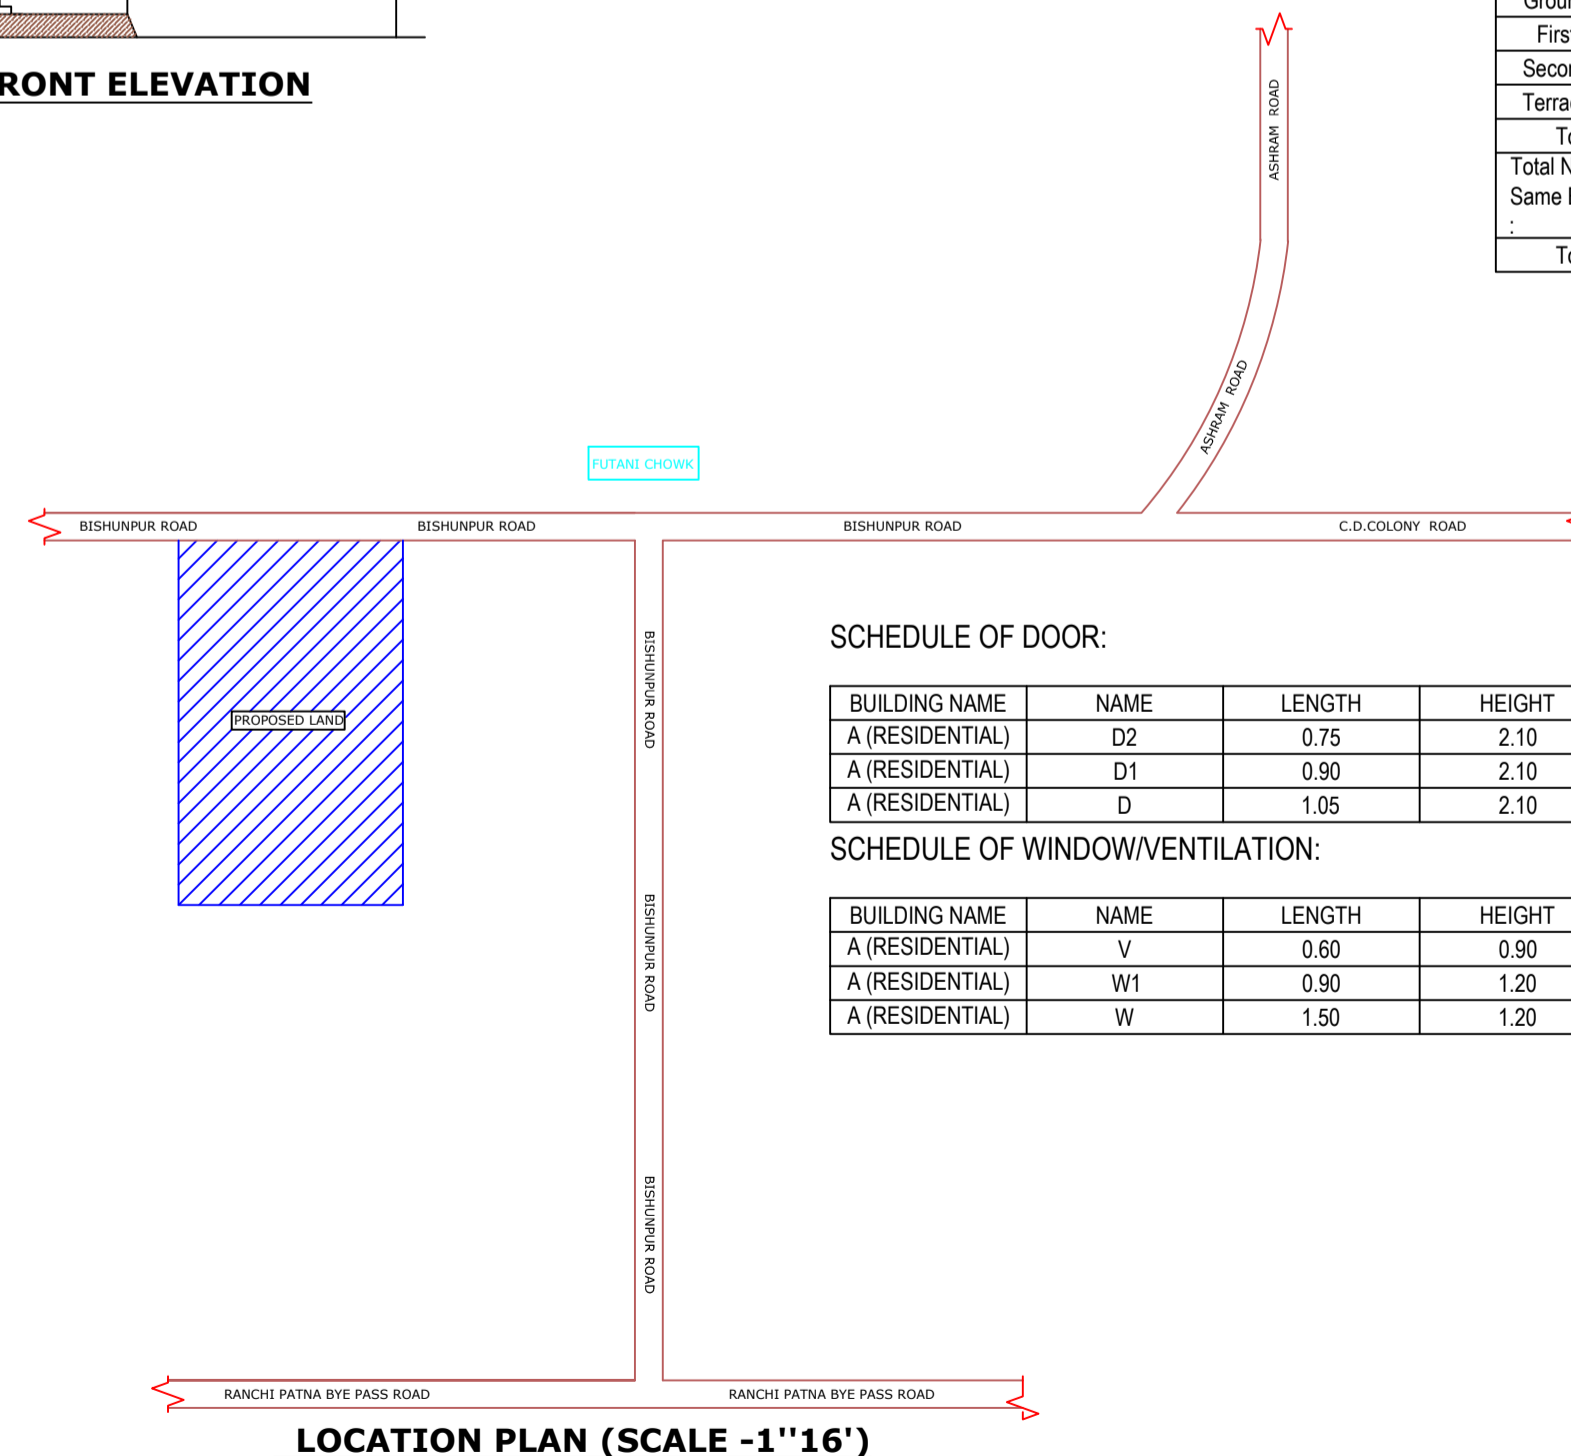

LOCATION PLAN (SCALE -1''16')

SCHEDULE OF DOOR:

BUILDING NAME	NAME	LENGTH	HEIGHT	NOS
A (RESIDENTIAL)	D2	0.75	2.10	07
A (RESIDENTIAL)	D1	0.90	2.10	02
A (RESIDENTIAL)	D	1.05	2.10	12

SCHEDULE OF WINDOW/VENTILATION:

BUILDING NAME	NAME	LENGTH	HEIGHT	NOS
A (RESIDENTIAL)	V	0.60	0.90	05
A (RESIDENTIAL)	W1	0.90	1.20	04
A (RESIDENTIAL)	W	1.50	1.20	17

LTP NAME AND SIGNATURE	STRUCTURAL ENG'S NAME AND SIGNATURE	BUILDER NAME AND SIGNATURE
KIRAN KUMARI JNP/ENG/001/2019		