




| Proposal Basic Information |                                    |
|----------------------------|------------------------------------|
| Proposal File No.          | JNP/EP/0043/W07/2024               |
| Owner Name                 | SRI KANHAY YADAV                   |
| Khata No                   | 5                                  |
| Plot No                    | 50                                 |
| Village Name               | Jhalpo                             |
| Use                        | Residential                        |
| SubUse                     | Bungalow/ Dwelling / Non Apartment |

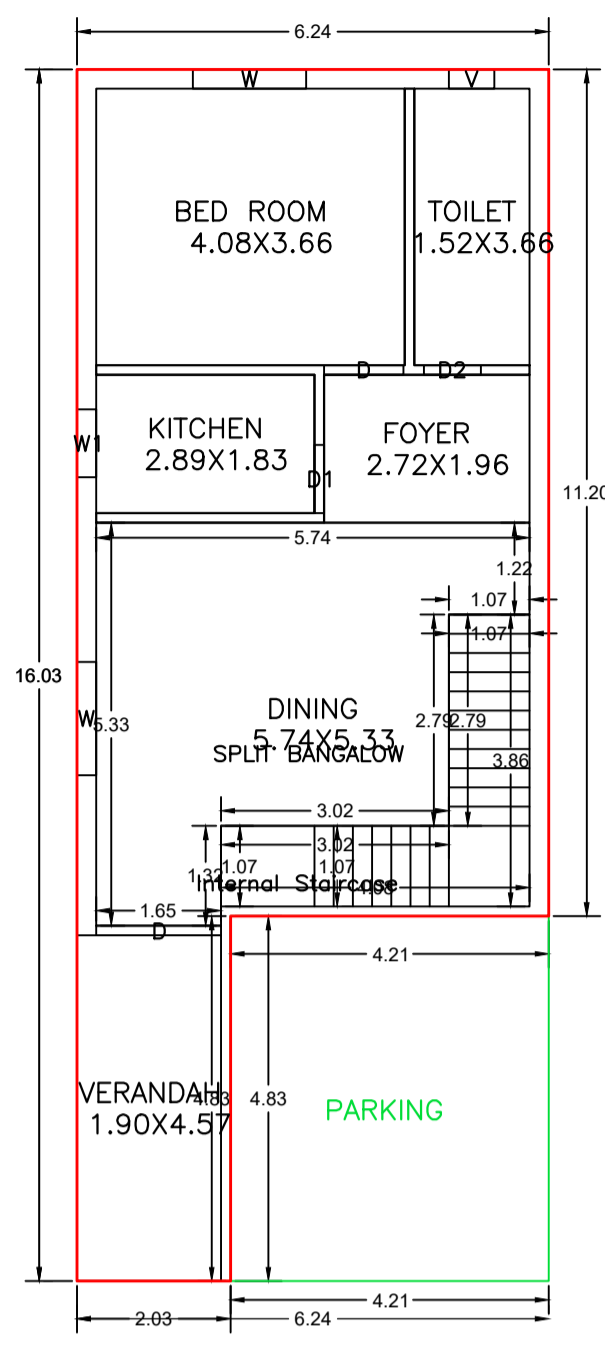


GROUND FLOOR PLAN (Proposed) (SCALE 1:100)

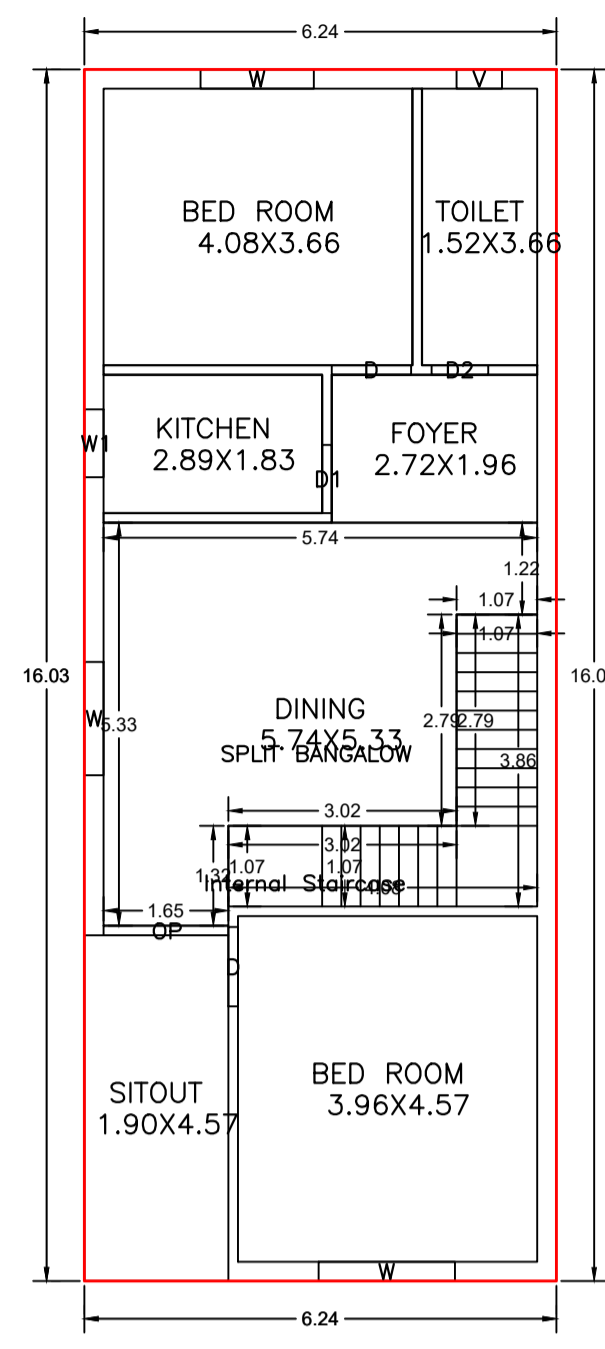


SECOND FLOOR PLAN (Proposed) (SCALE 1:100)

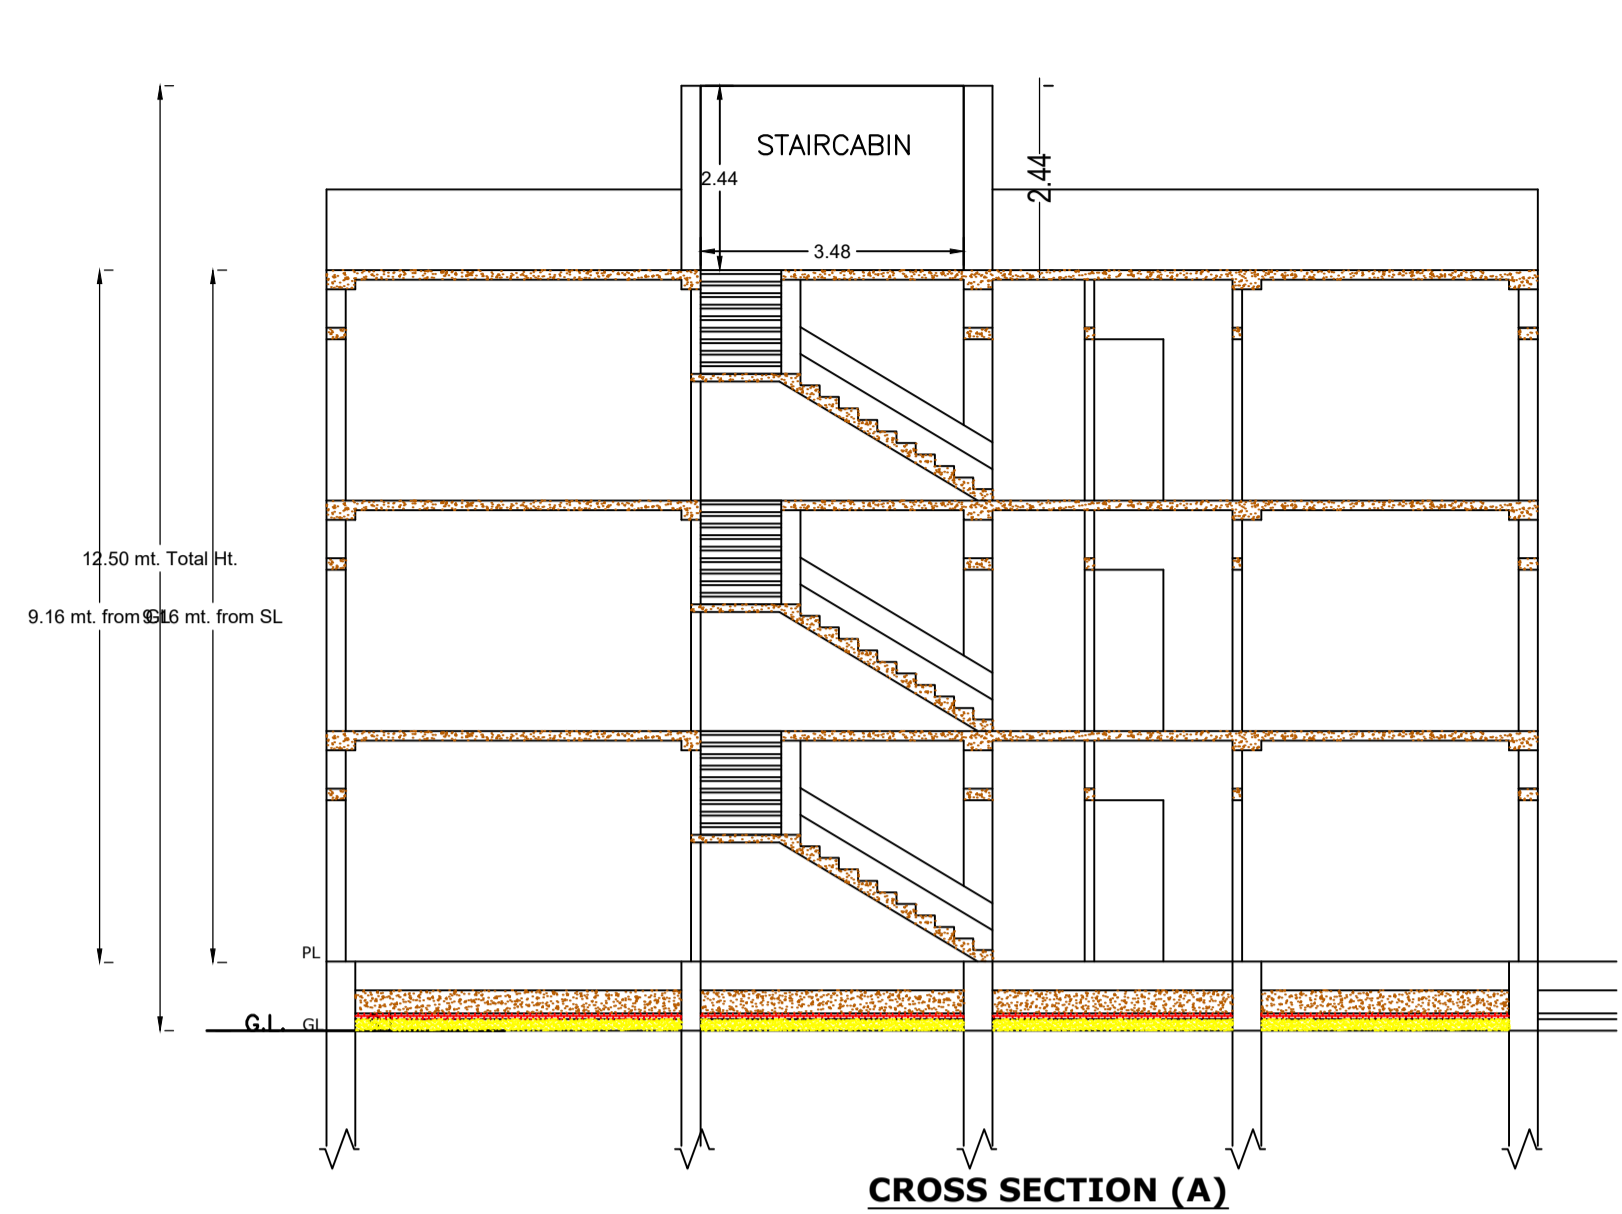


CROSS SECTION (A)

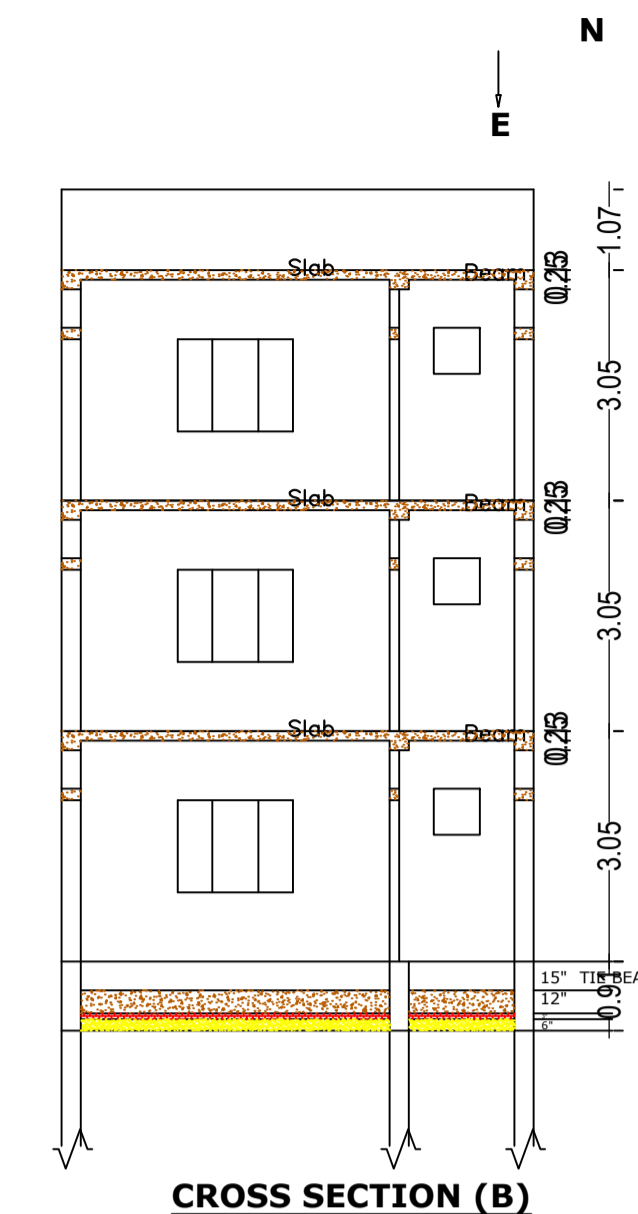


CROSS SECTION (B)

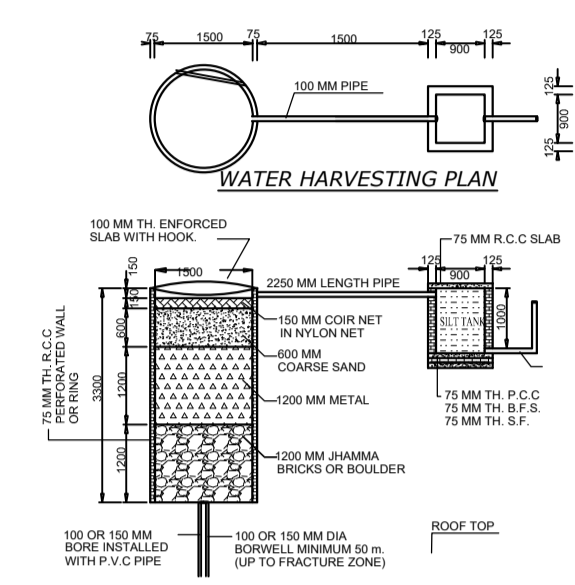


WATER HARVESTING PLAN

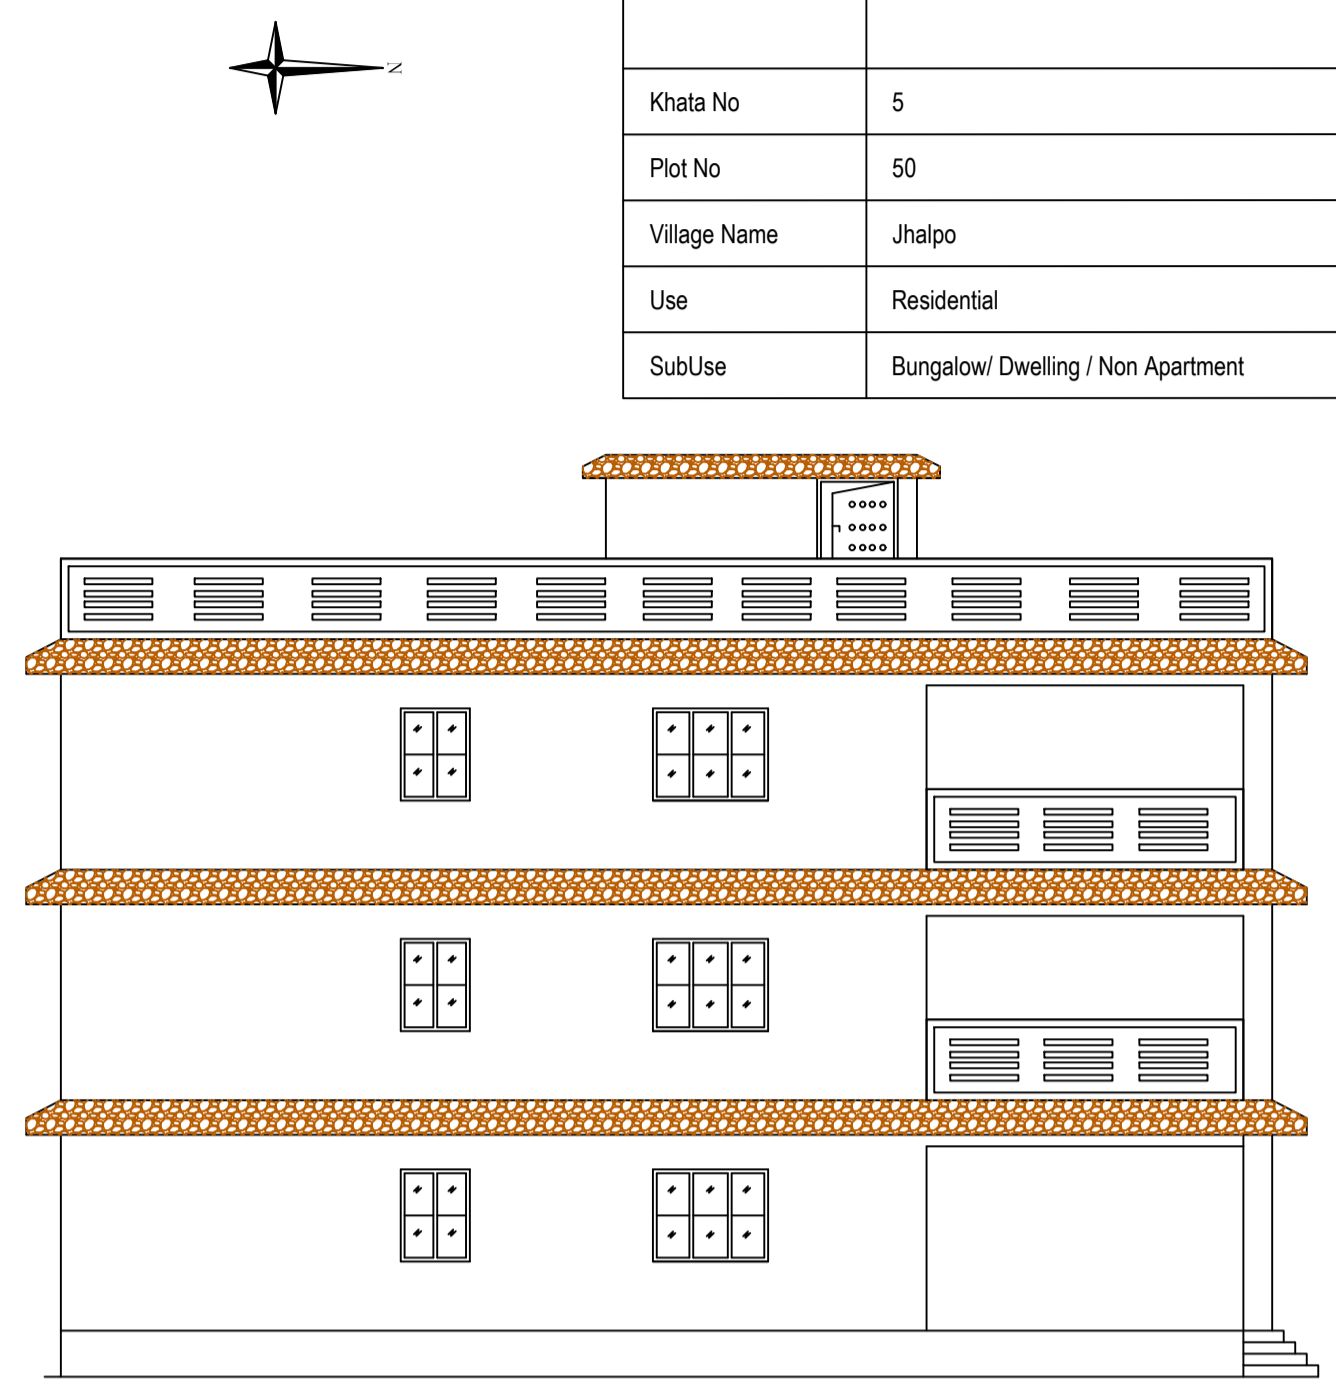



CROSS ELEVATION

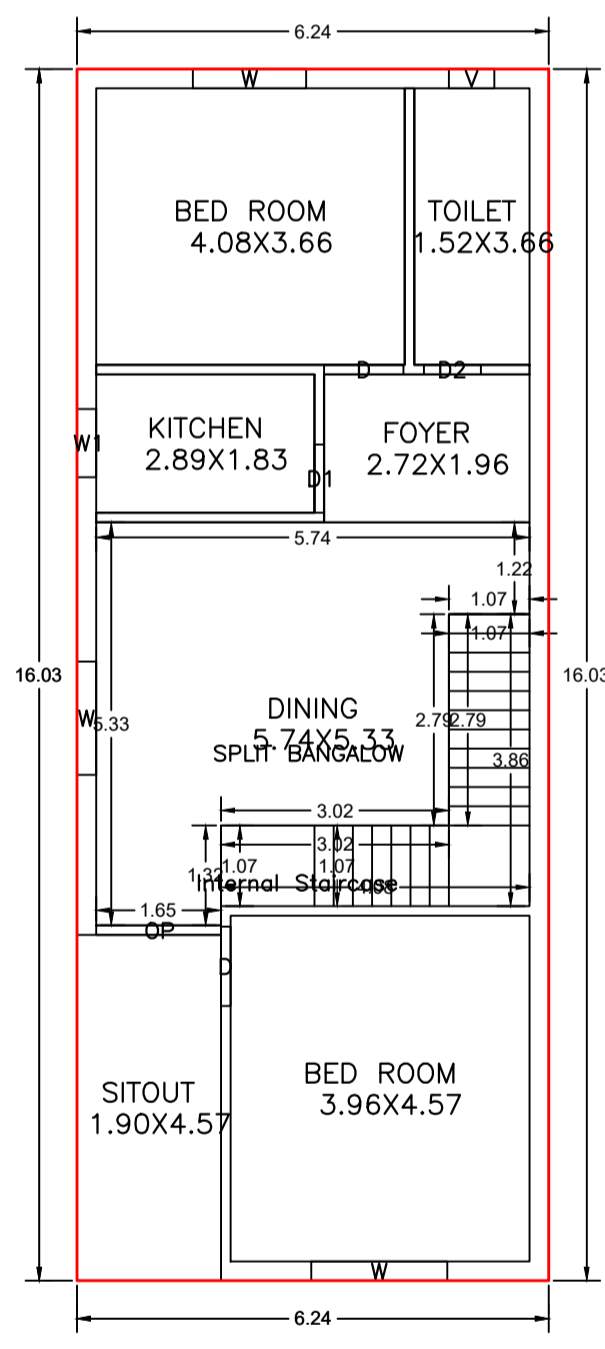

FIRST FLOOR PLAN (Proposed) (SCALE 1:100)

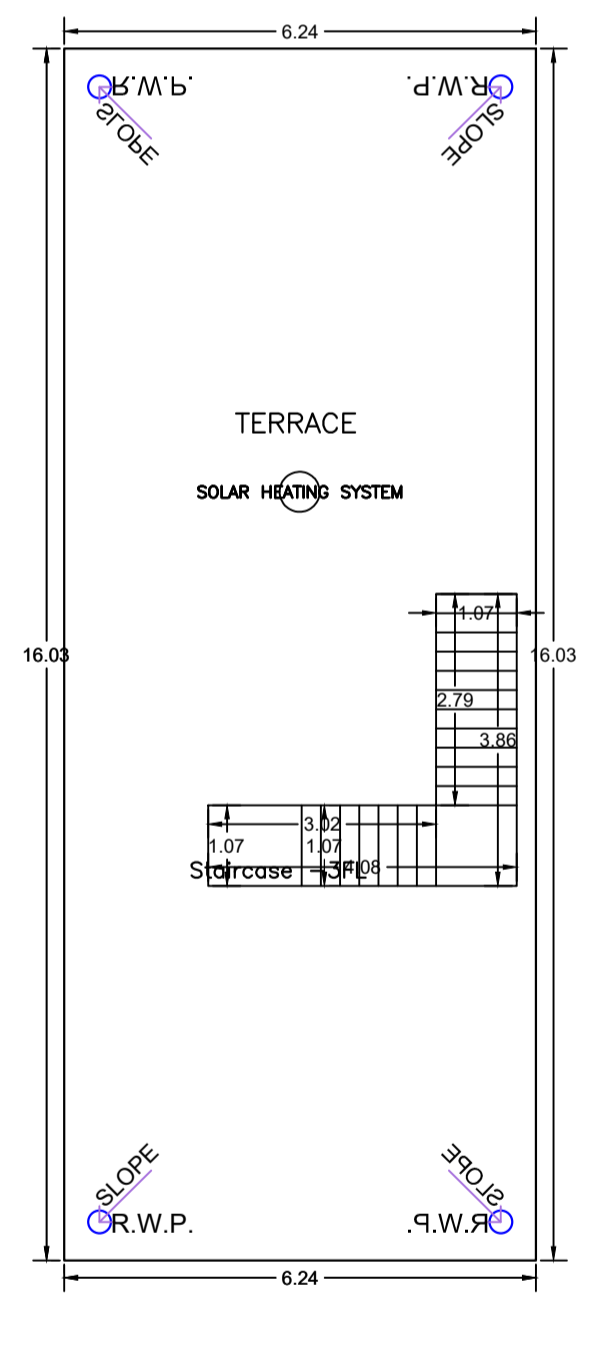


TERRACE FLOOR PLAN (SCALE 1:100)

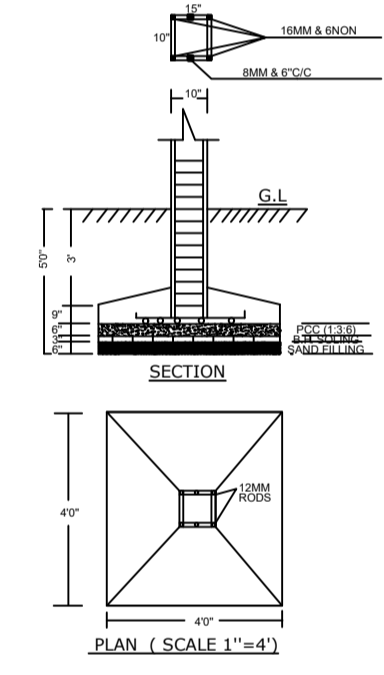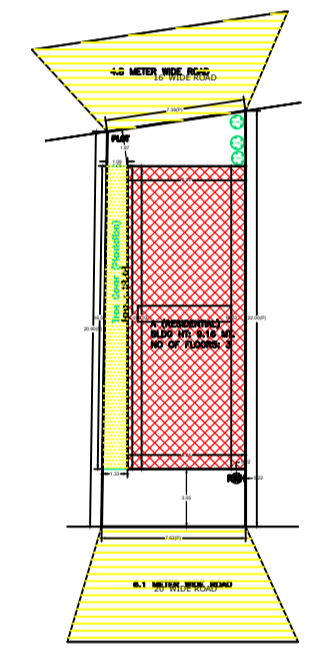


SECTION (SCALE 1"=4')


KEY PLAN (SCALE -NTS)

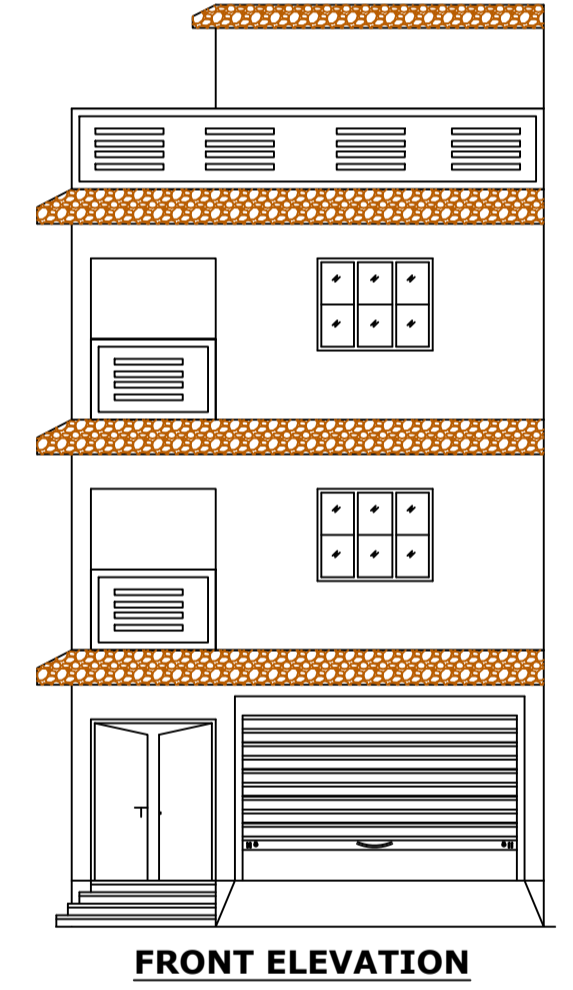

FRONT ELEVATION

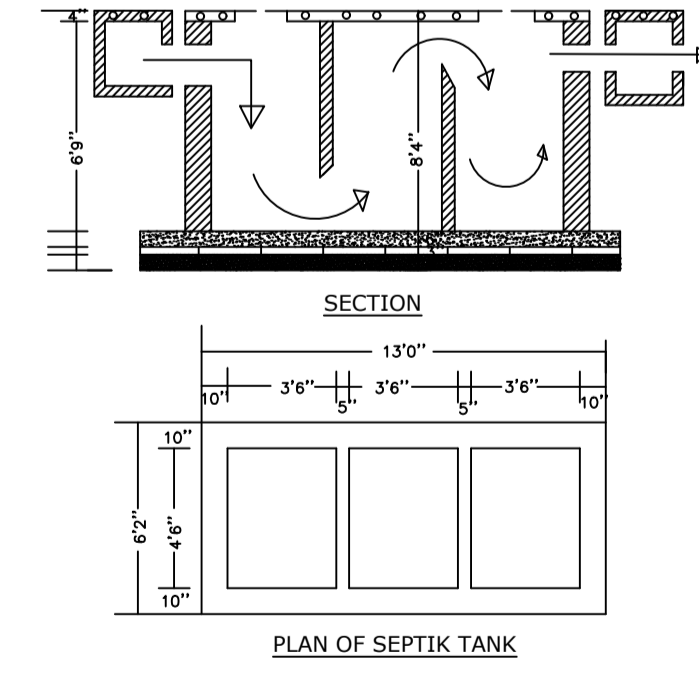

PLAN OF SEPTIK TANK

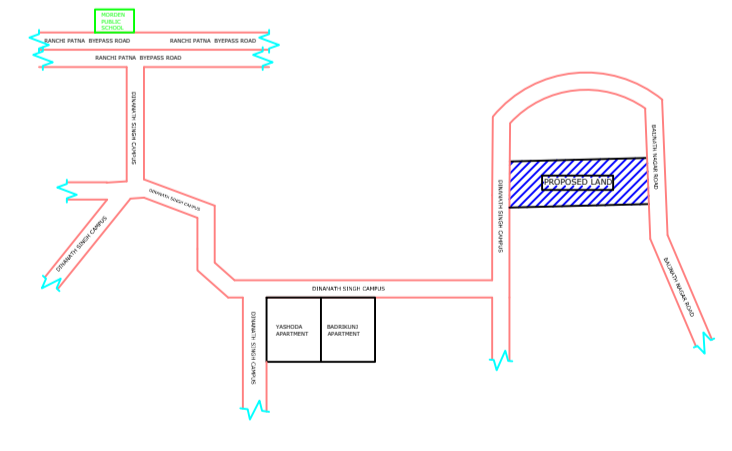

LOCATION PLAN (SCALE -1"=32')

| Building :A (RESIDENTIAL)        |                              |                             |                            |                         |   |            |
|----------------------------------|------------------------------|-----------------------------|----------------------------|-------------------------|---|------------|
| Floor Name                       | Total Built Up Area (Sq.mt.) | Deductions (Area in Sq.mt.) | Proposed FAR Area (Sq.mt.) | Total FAR Area (Sq.mt.) | Total Consumed Additional FAR Area (Sq.mt.) | Tnmt (No.) |
| Ground Floor                     | 100.04                       | 20.32                       | 79.72                      | 79.72                   | 79.72                                       | 01         |
| First Floor                      | 100.05                       | 0.00                        | 100.05                     | 100.05                  | 100.05                                      | 00         |
| Second Floor                     | 100.05                       | 0.00                        | 100.05                     | 100.05                  | 100.05                                      | 00         |
| Terrace Floor                    | 0.00                         | 0.00                        | 0.00                       | 0.00                    | 0.00  | 00         |
| Total :                          | 300.14                       | 20.32                       | 279.82                     | 279.82                  | 279.82                                      | 01         |
| Total Number of Same Buildings : | 1                            |                             |                            |                         |   |            |
| Total :                          | 300.14                       | 20.32                       | 279.82                     | 279.82                  | 279.82                                      | 01         |

| SCHEDULE OF DOOR: |      |        |        |     |  |
|-------------------|------|--------|--------|-----|--|
| BUILDING NAME     | NAME | LENGTH | HEIGHT | NOS |  |
| A (RESIDENTIAL)   | D2   | 0.75   | 2.10   | 03  |  |
| A (RESIDENTIAL)   | D1   | 0.90   | 2.10   | 03  |  |
| A (RESIDENTIAL)   | D    | 1.05   | 2.10   | 05  |  |
| A (RESIDENTIAL)   | OP   | 1.65   | 2.10   | 02  |  |
| A (RESIDENTIAL)   | D    | 1.65   | 2.10   | 01  |  |

| SCHEDULE OF WINDOW/VENTILATION: |      |        |        |     |  |
|---------------------------------|------|--------|--------|-----|--|
| BUILDING NAME                   | NAME | LENGTH | HEIGHT | NOS |  |
| A (RESIDENTIAL)                 | V    | 0.60   | 0.90   | 03  |  |
| A (RESIDENTIAL)                 | W1   | 0.90   | 1.20   | 03  |  |
| A (RESIDENTIAL)                 | W    | 1.50   | 1.20   | 06  |  |
| A (RESIDENTIAL)                 | W    | 1.80   | 1.20   | 02  |  |

| UnitBUA Table for Building :A (RESIDENTIAL) |                |              |              |             |              |                 |
|---|----------------|--------------|--------------|-------------|--------------|-----------------|
| FLOOR                                       | Name           | UnitBUA Type | UnitBUA Area | Carpet Area | No. of Rooms | No. of Tenement |
| GROUND FLOOR PLAN                           | SPLIT BANGALOW | FLAT         | 252.53       | 247.10      | 6            | 1               |
| FIRST FLOOR PLAN                            | SPLIT BANGALOW | FLAT         | 0.00         | 0.00        | 7            | 0               |
| SECOND FLOOR PLAN                           | SPLIT BANGALOW | FLAT         | 0.00         | 0.00        | 7            | 0               |
| Total:                                      | -              | -            | 252.53       | 247.10      | 20           | 1               |

| LTP NAME AND SIGNATURE            | STRUCTURAL ENG'S NAME AND SIGNATURE | BUILDER NAME AND SIGNATURE | DIGITAL SIGNATURE |
|-----------------------------------|-------------------------------------|----------------------------|-------------------|
| KIRAN KUMARI<br>JNP/ENG/0001/2019 |                                     |                            |                   |