




SECTION-A.A  
Scale - 1:100

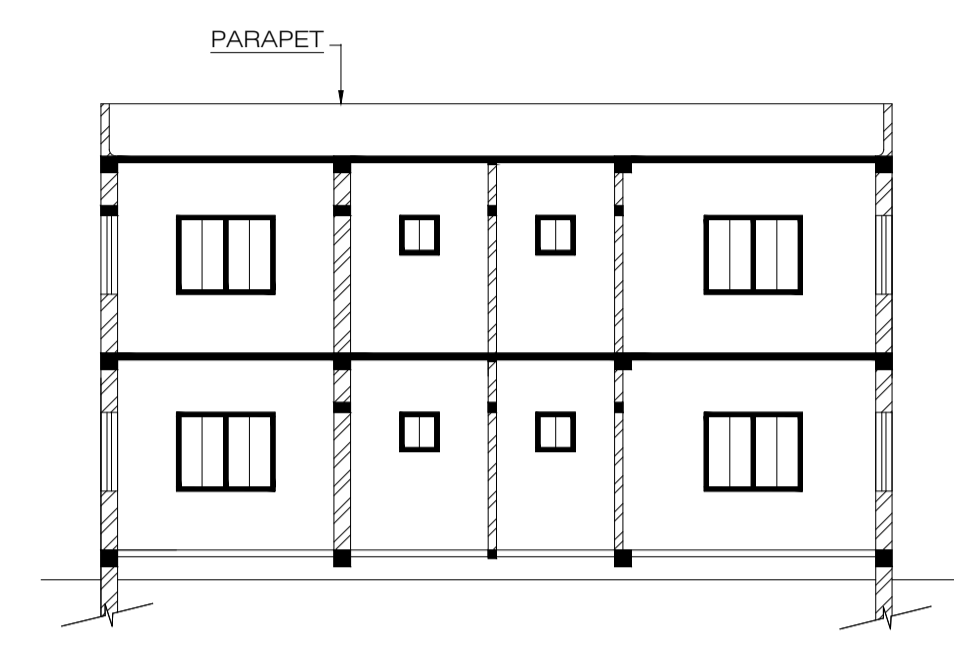


SECTION-B.B  
Scale - 1:100

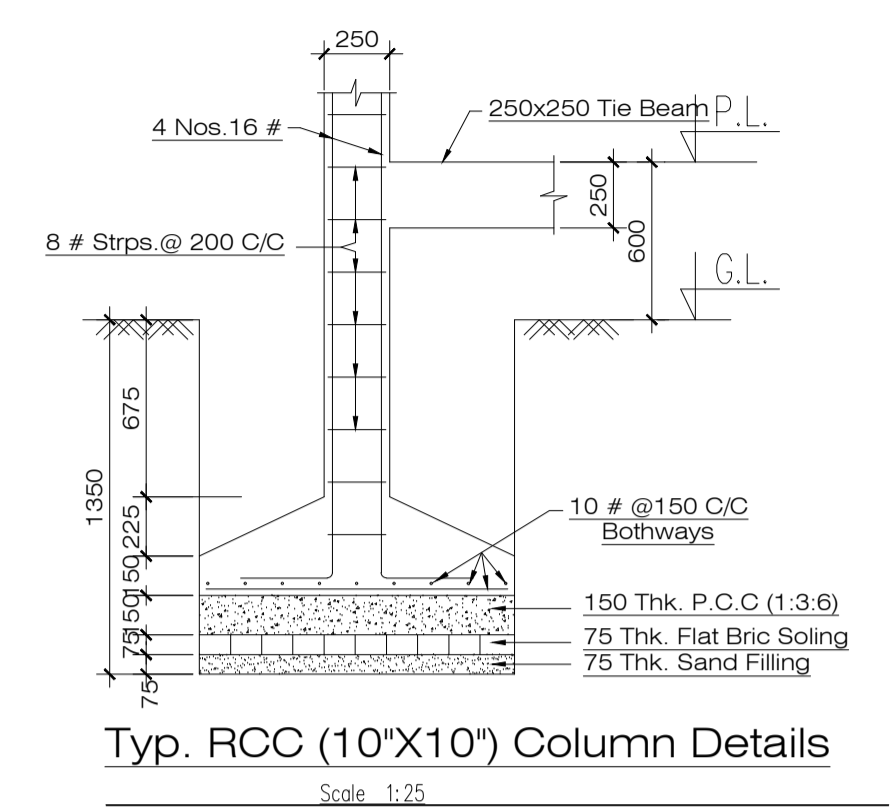


Typ. RCC (10'X10') Column Details  
Scale: 1:25

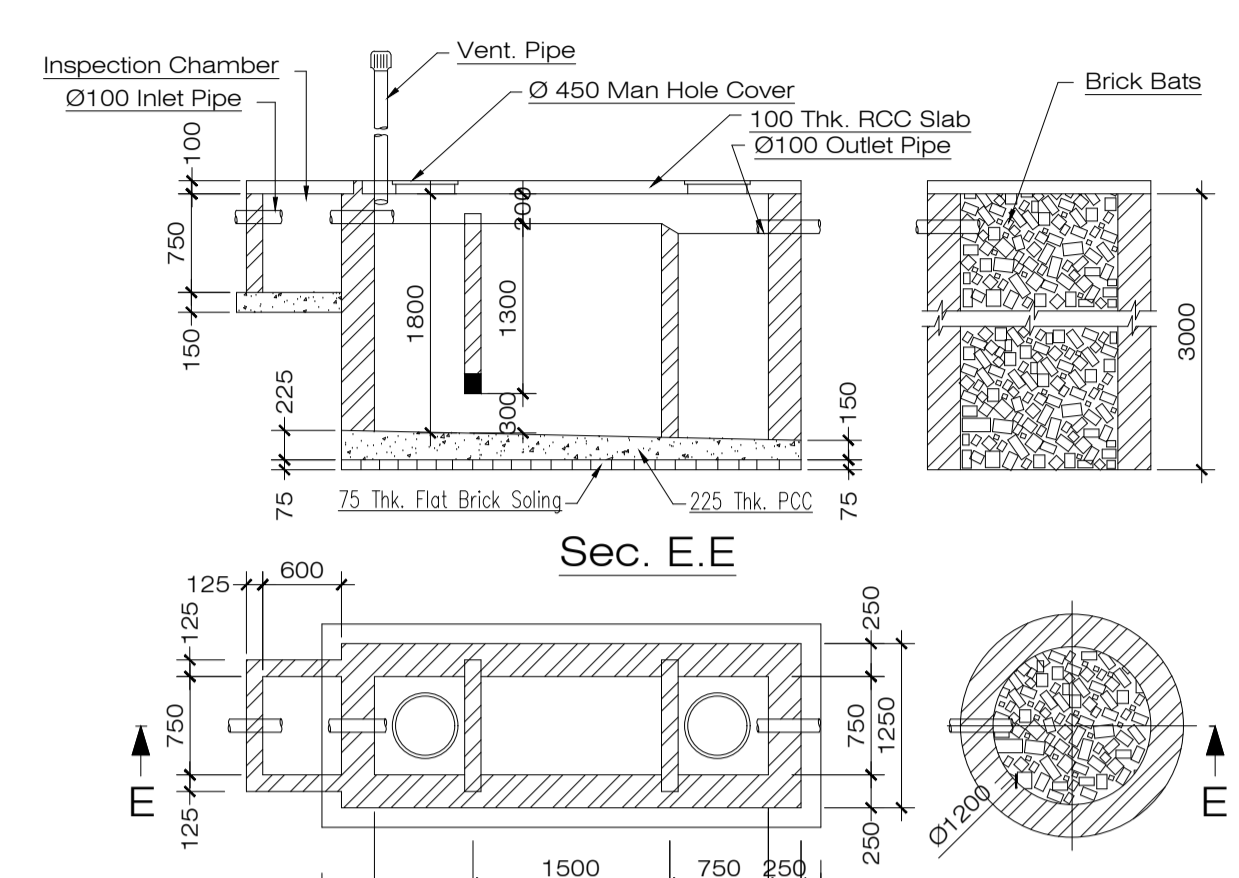


Plan of Septic Tank & Soak Pit  
Scale: 1:50

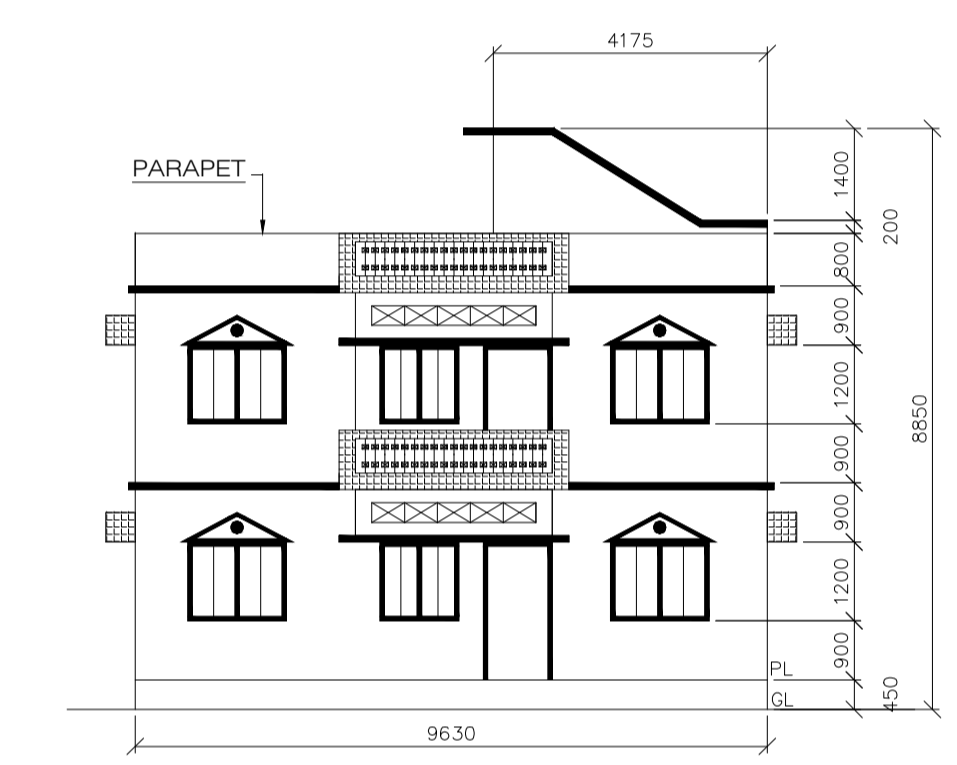


FRONT ELEVATION  
Scale - 1:100

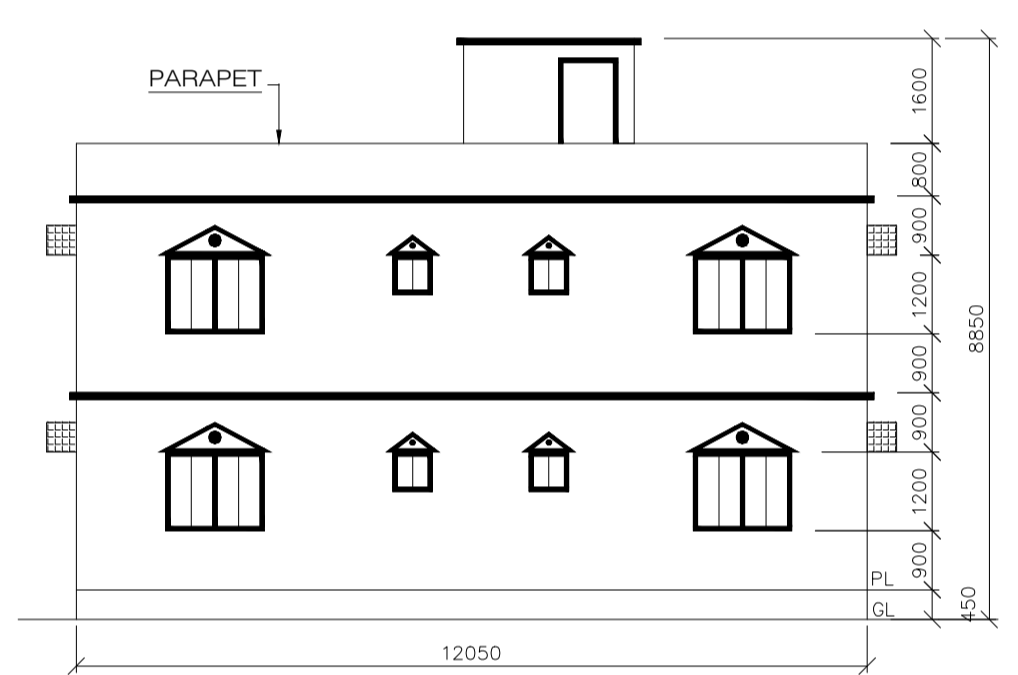


RIGHT SIDE ELEVATION  
Scale - 1:100

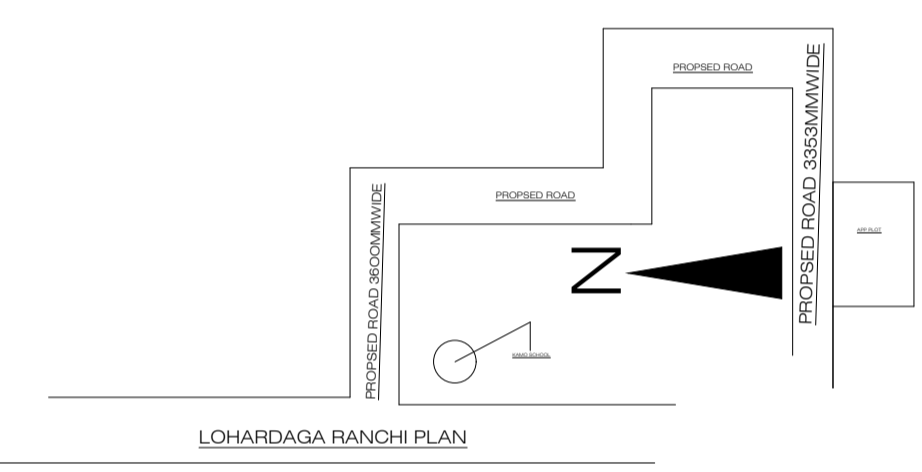


LOHARDAGA RANCHI PLAN

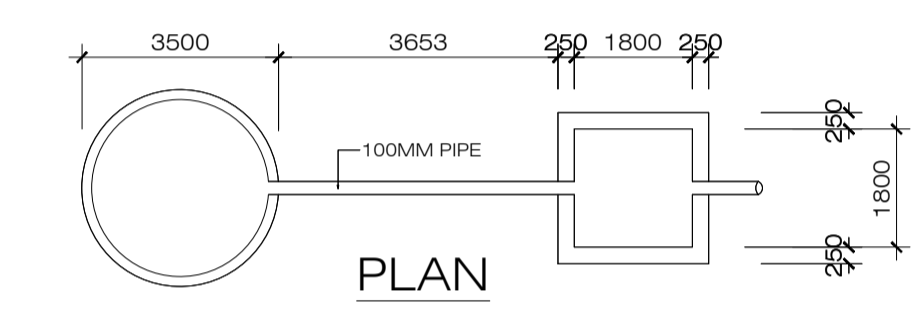


PLAN

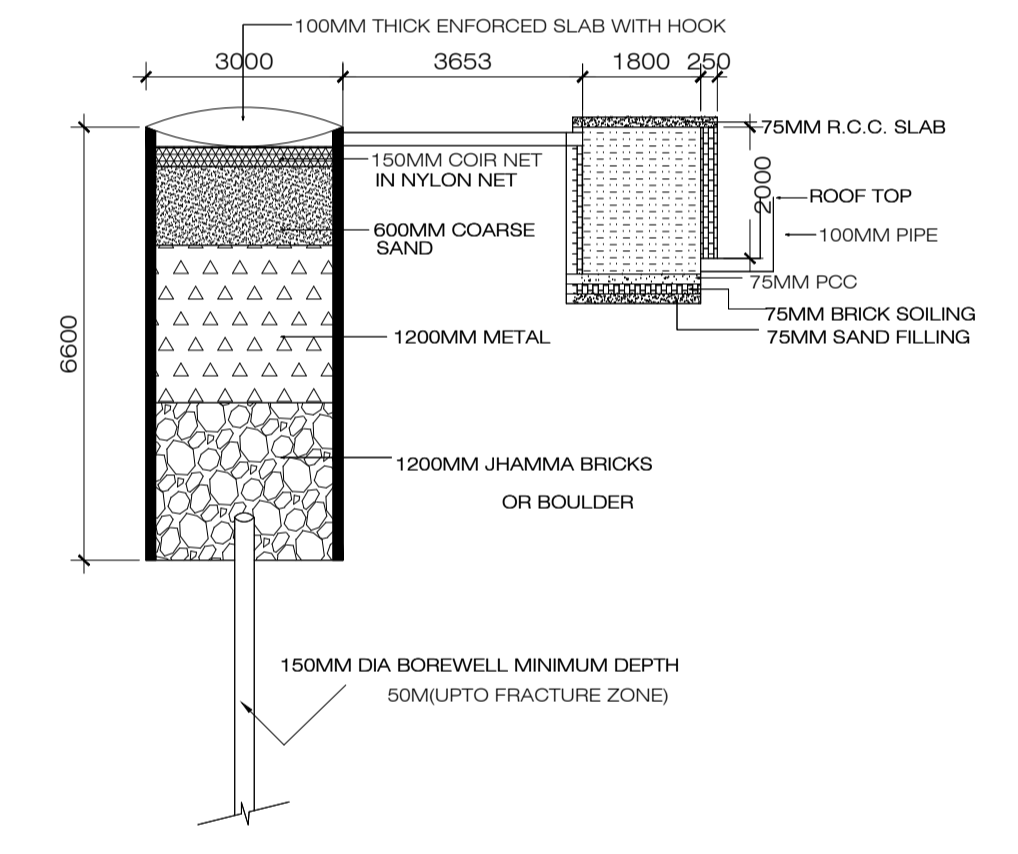


DETAIL OF RECHARGE WELL  
Scale - 1:100

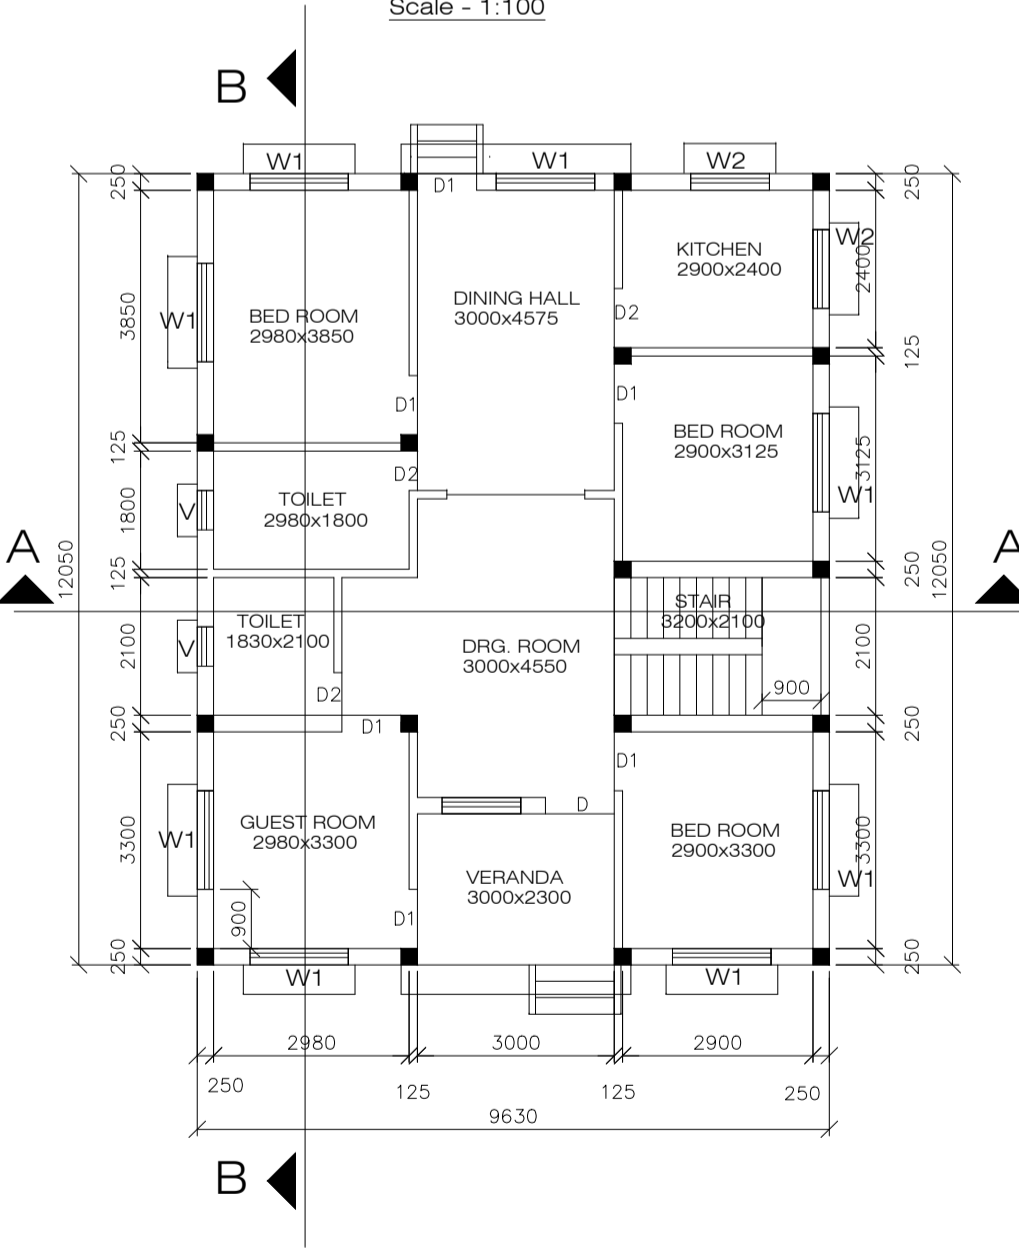


GROUND FLOOR PLAN  
Scale - 1:100

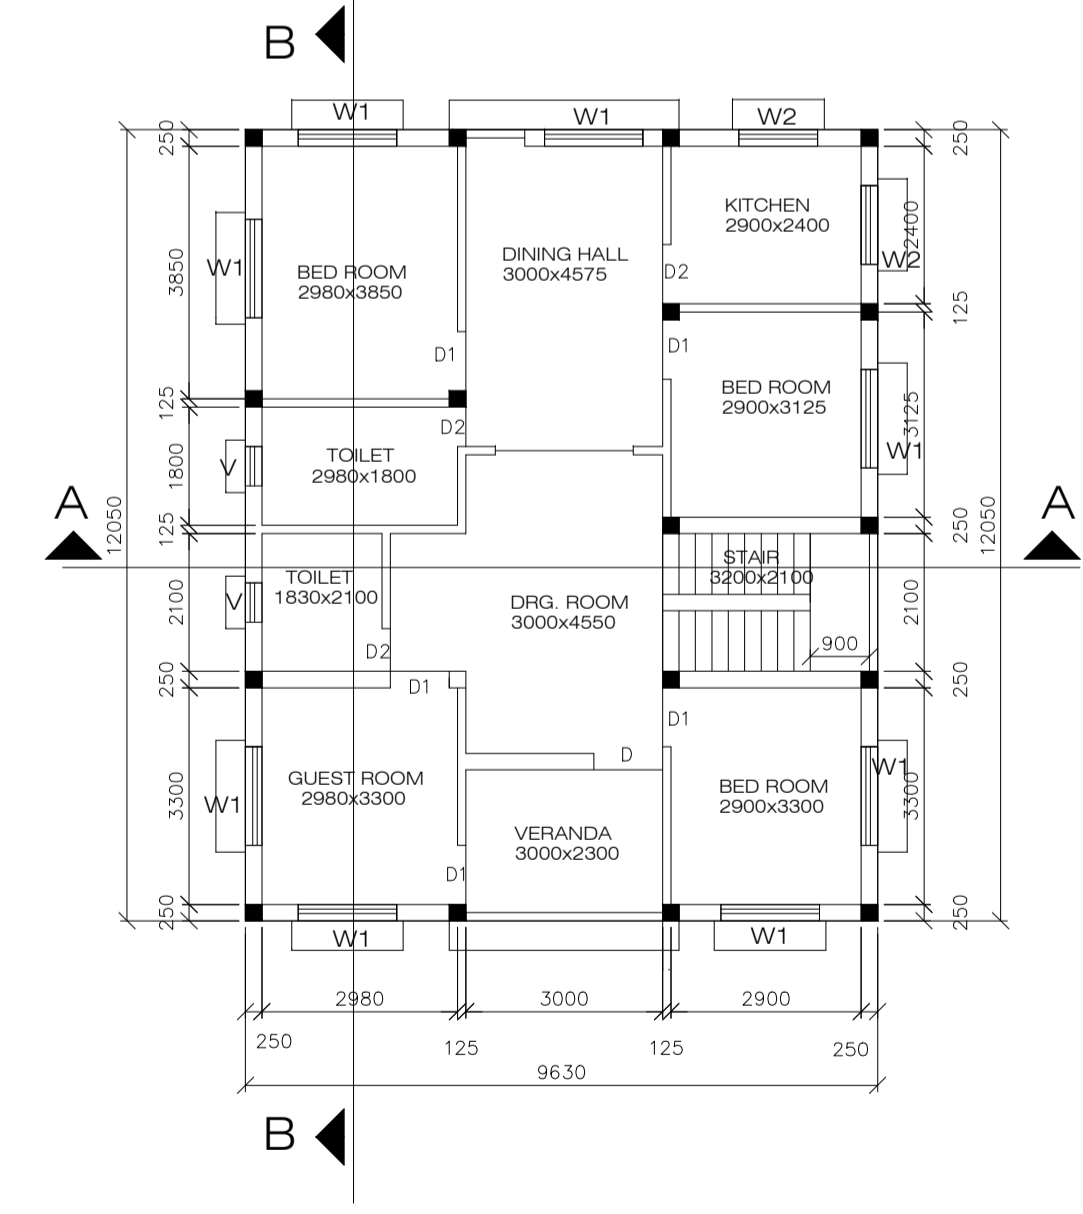

FIRST FLOOR PLAN  
Scale - 1:100

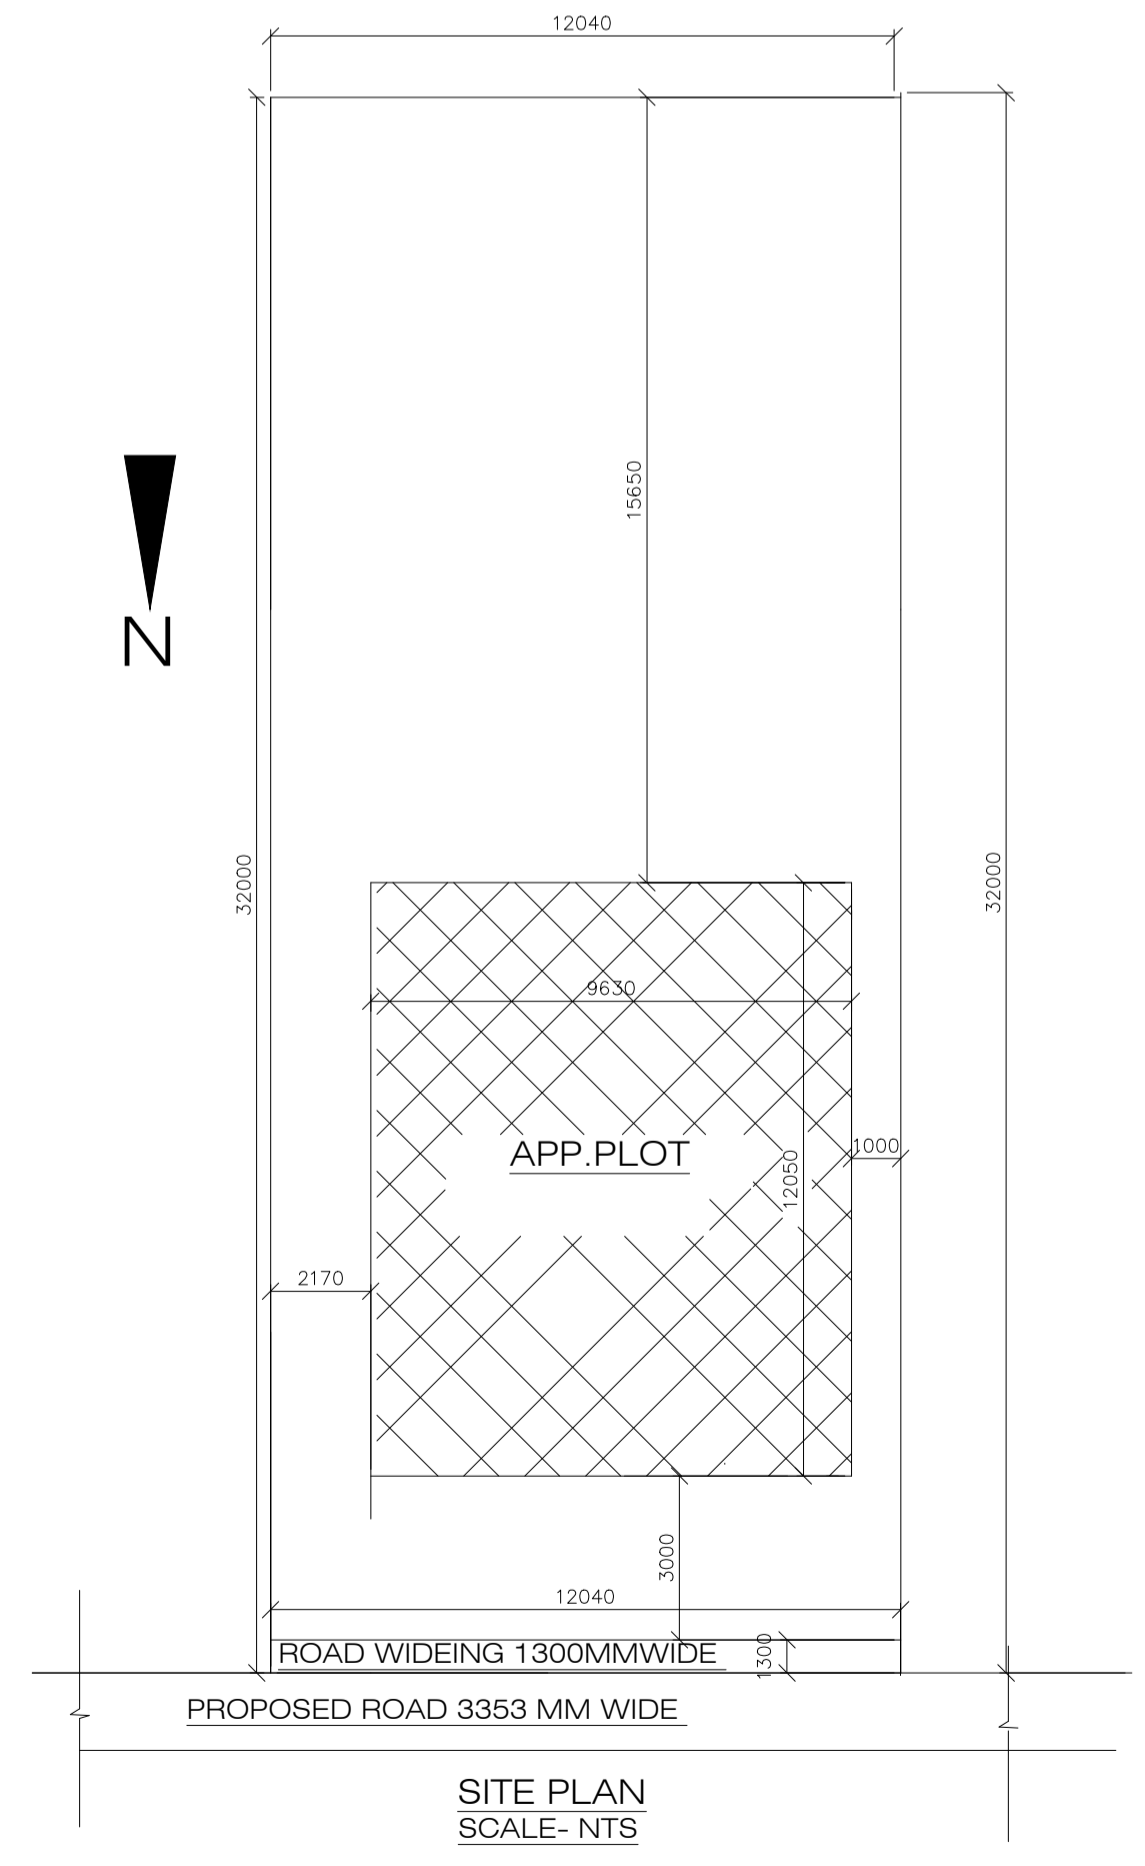

SITE PLAN  
SCALE- NTS

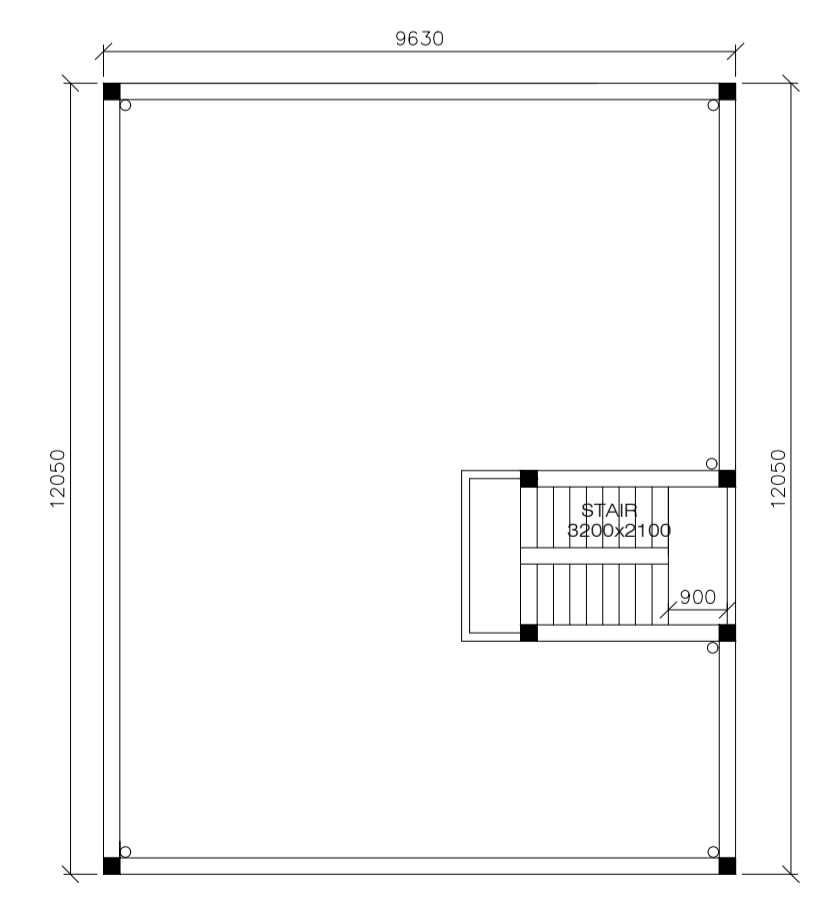

TERRACE FLOOR PLAN

SPECIFICATION

1. D.P.C 1:2:4 +2/ C.I.C.
2. COLUMN & FOOTING R.C.C M20
3. BEAMS, SLAB & LINTEL R.C.C M20
5. WINDOWS-FULLY GLAZED STEEL CASEMENT.
4. WALLS- BRICKWORK IN C.M 1:6.
6. DOORS-35MM TH. FLUSH DOORS.
7. PLASTER-1/2" TH. PLASTER ON WALL 1:6.
8. WALL FINISH -DRY DISTEMPER ON INSIDE SNOWGEM ON OUTSIDE.
9. FLOORING-INSITU MOSAIC FINISH.
10. WIRING-CONCEALED COPPER WIRING.

SCHEDULE OF DOORS & WINDOWS

TYPE	WIDTH	HT.	SILL	DISCRIPTION
D	1050	2100	0.00	SAL FRAME FLUSH SHUTTER
D1	900	2100	0.00	"
D2	750	2100	0.00	"
W	1800	1200	900	SAL FRAME GLAZED SHUTTER
W1	1500	1200	900	"
W2	1200	1200	900	"
W3	900	1200	900	"
V	600	450	1650	"

ALL DIMENSIONS ARE IN mm.

AREA STATEMENT

TOTAL PLOT AREA -	385.28 MSQ
PROPOSED GROUND FLOOR AREA	103.47 MSQ
PROPOSED FIRST FLOOR AREA	103.47 MSQ
TOTAL ---	206.94 MSQ
F.A.R =	0.537
% OF GROUND COVERAGE-	26.85%

PROPOSED RESIDENTIAL BUILDING PLAN OF SRI IGNATIUS TIRKEY S/O CAROLUS TIRKEY RS.PLOT NO-1468, KHATA NO.-185, WARDNO.-05 THANA NO. -212, VILL.-PATRATOLI, THANA AND DISTRICT- LOHARDAGA.

SIGN. OF APPLICANT'S DRAWN BY: