



Project Title : G+4 BUILDING

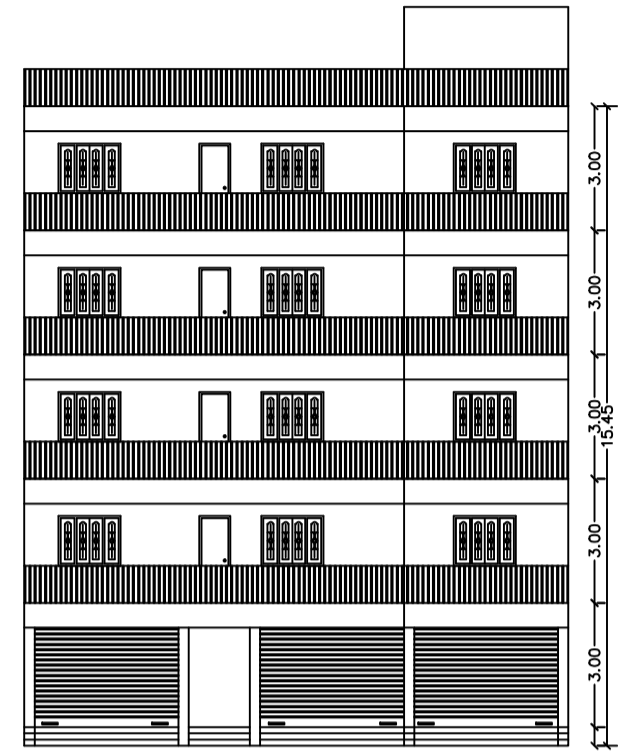


FRONT ELEVATION
(SCALE 1:100)

Elevation 1 Detail

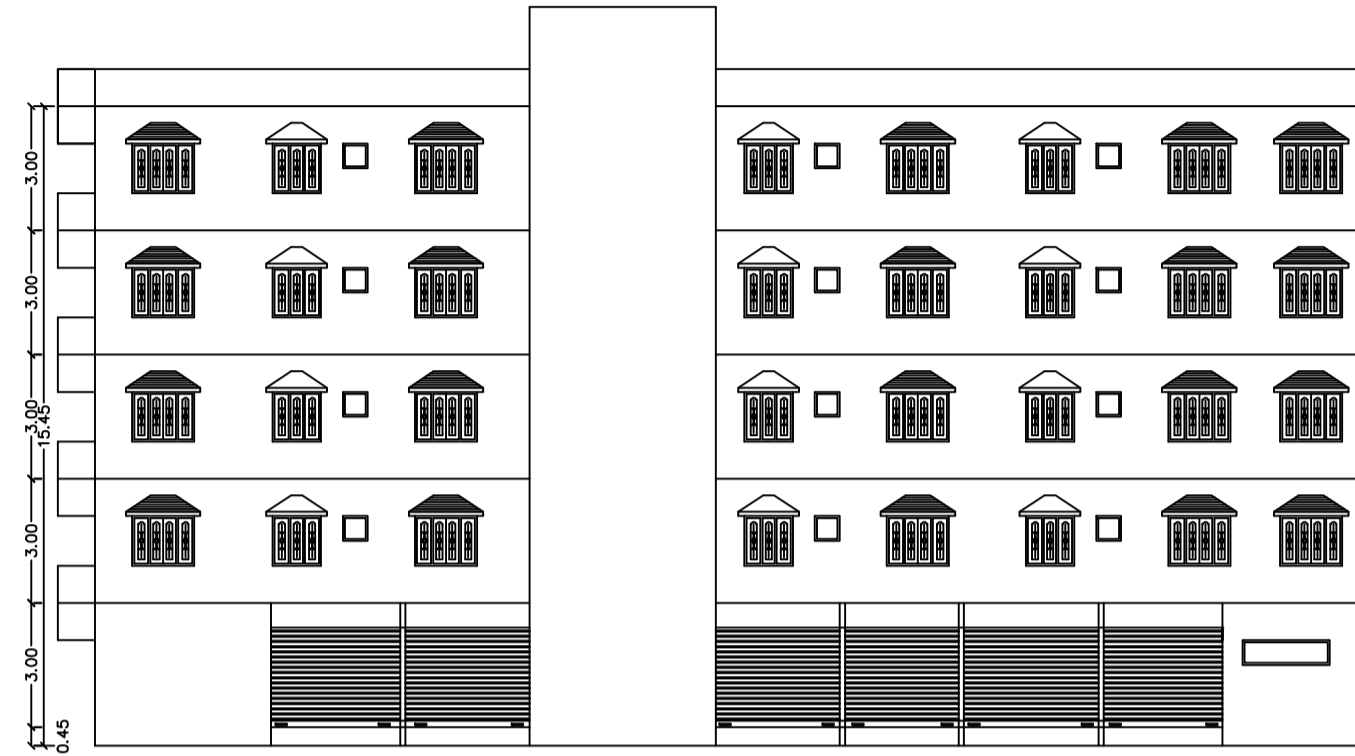

SIDE ELEVATION
(SCALE 1:100)


Elevation 2 Detail

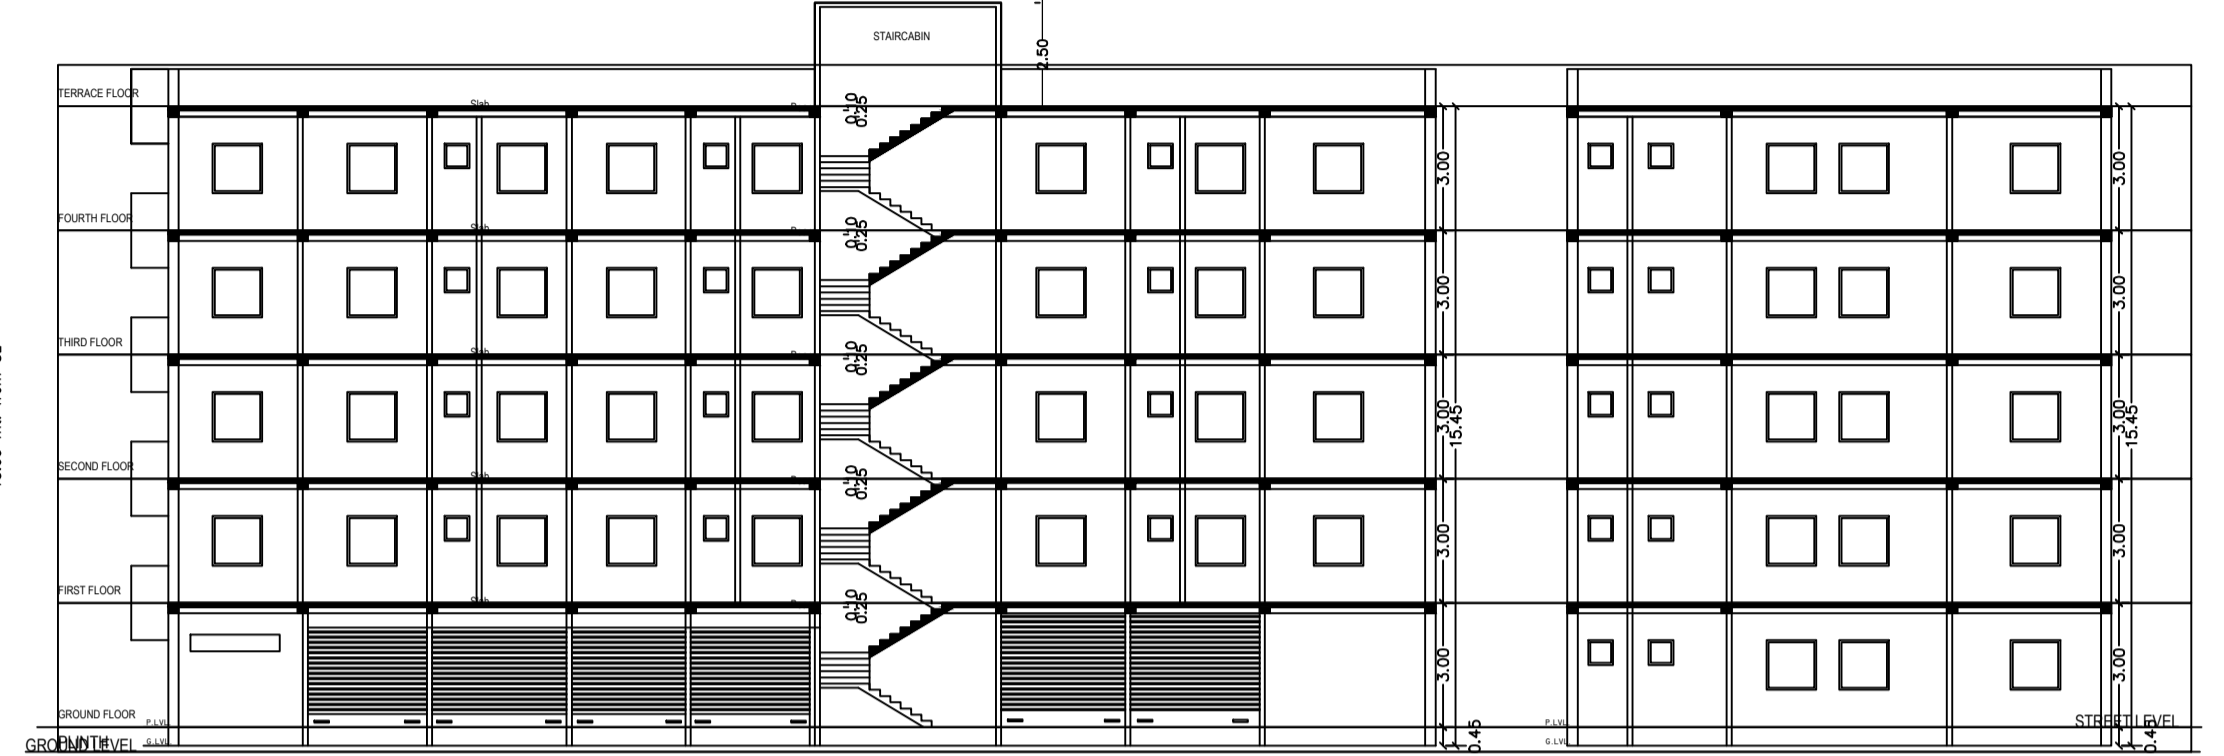

SECTION Y-Y
(SCALE 1:100)


SECTION X-X
(SCALE 1:100)

SECTION

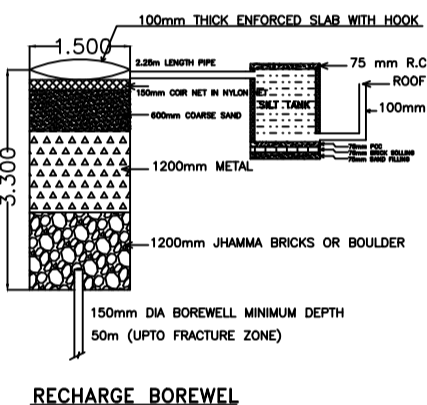


RECHARGE BOREWEL

Rain Water Storage Tank Detail

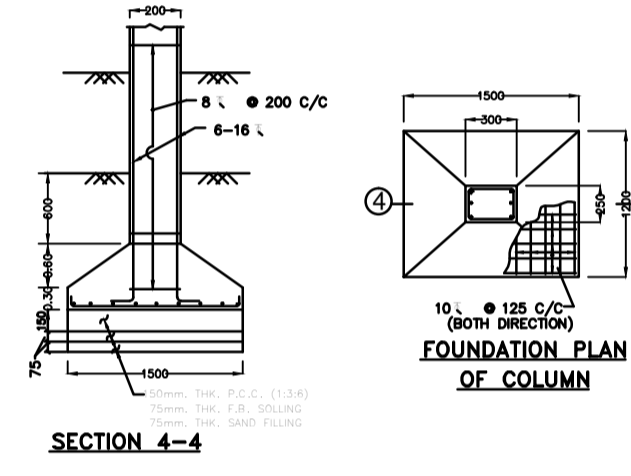


FOUNDATION PLAN
OF COLUMN


SECTION 4-4

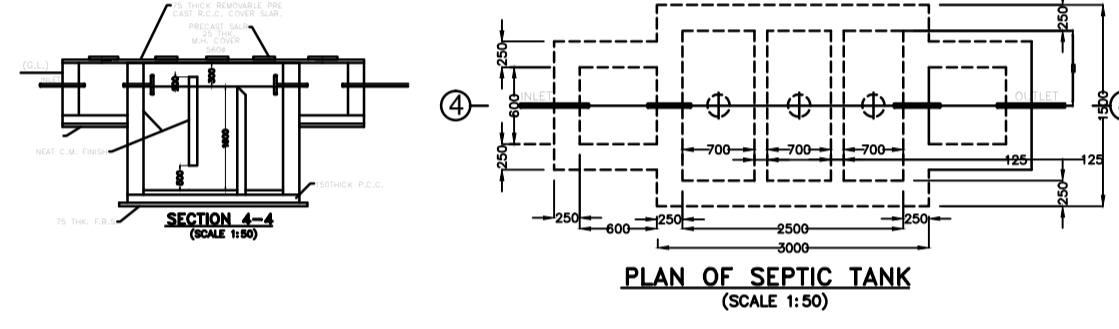

PLAN OF SEPTIC TANK
(SCALE 1:50)

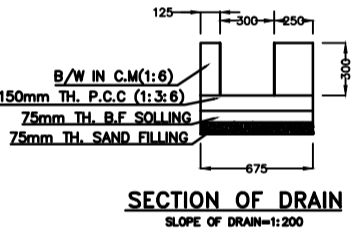


SECTION OF DRAIN
SLOPE OF DRAIN=1:100

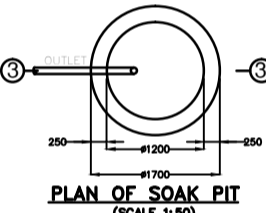


PLAN OF SOAK PIT
(SCALE 1:50)

Septic Tank Detail

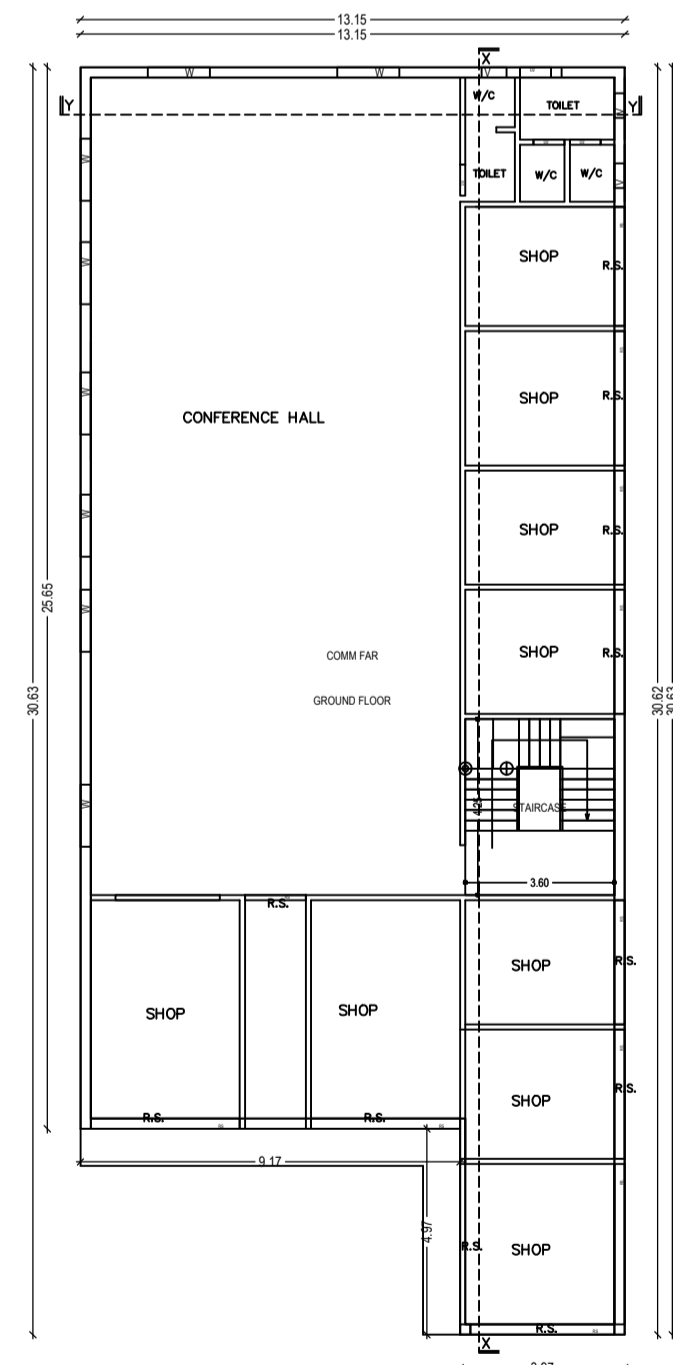


EXIS. GROUND FLOOR PLAN
(SCALE 1:100)

GROUND FLOOR PLAN

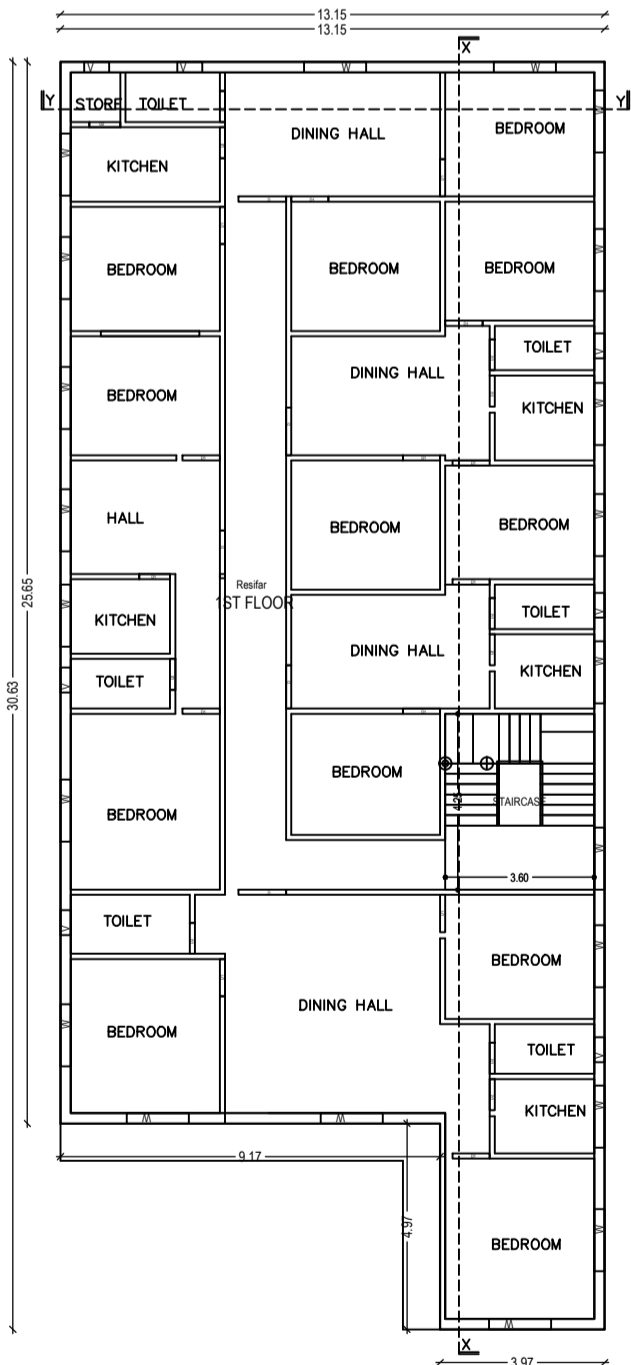


EXIS. FIRST FLOOR PLAN
(SCALE 1:100)

FIRST FLOOR PLAN

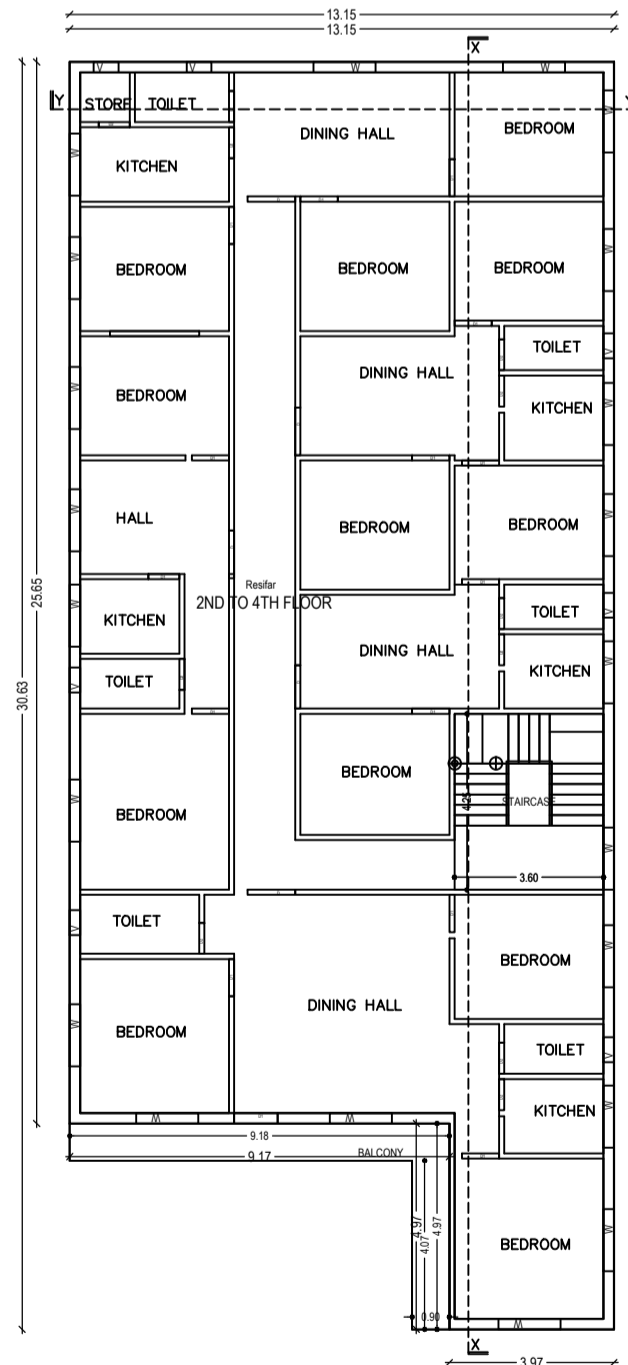


TYPICAL 2ND TO 4TH FLOOR PLAN
(SCALE 1:100)

TYPICAL 2 ND & 4 TH FLOOR PLAN

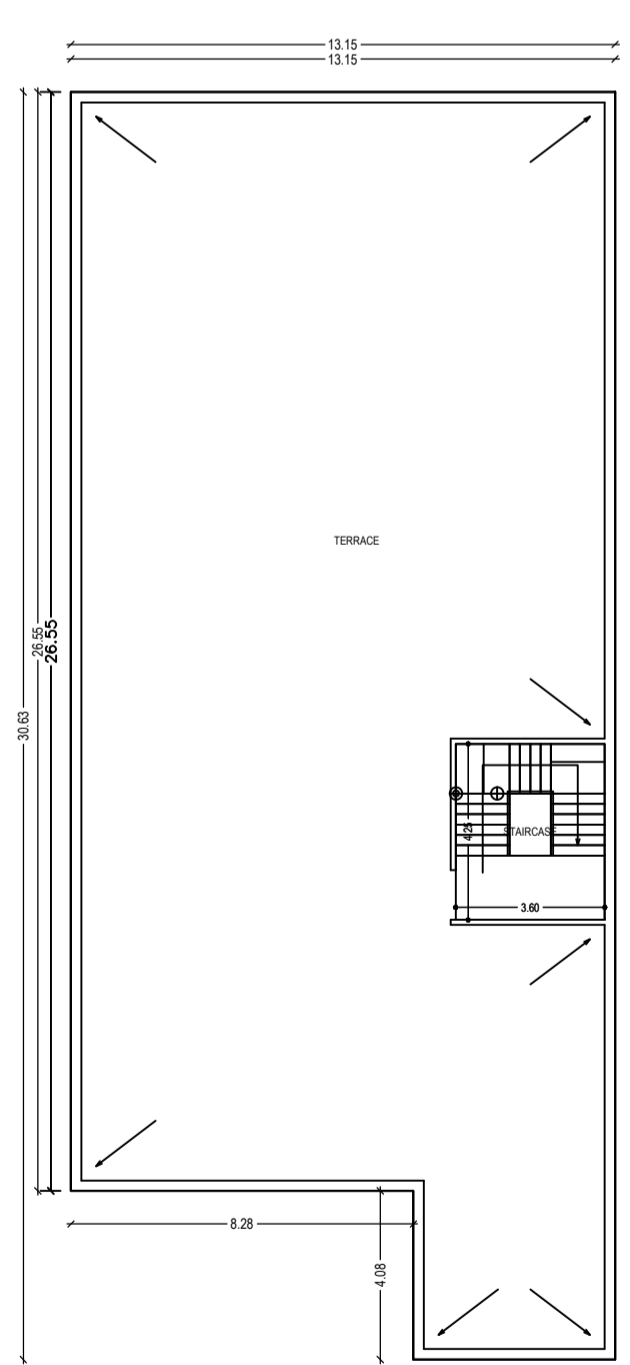

TERRACE FLOOR PLAN
(SCALE 1:100)

TERRACE FLOOR PLAN

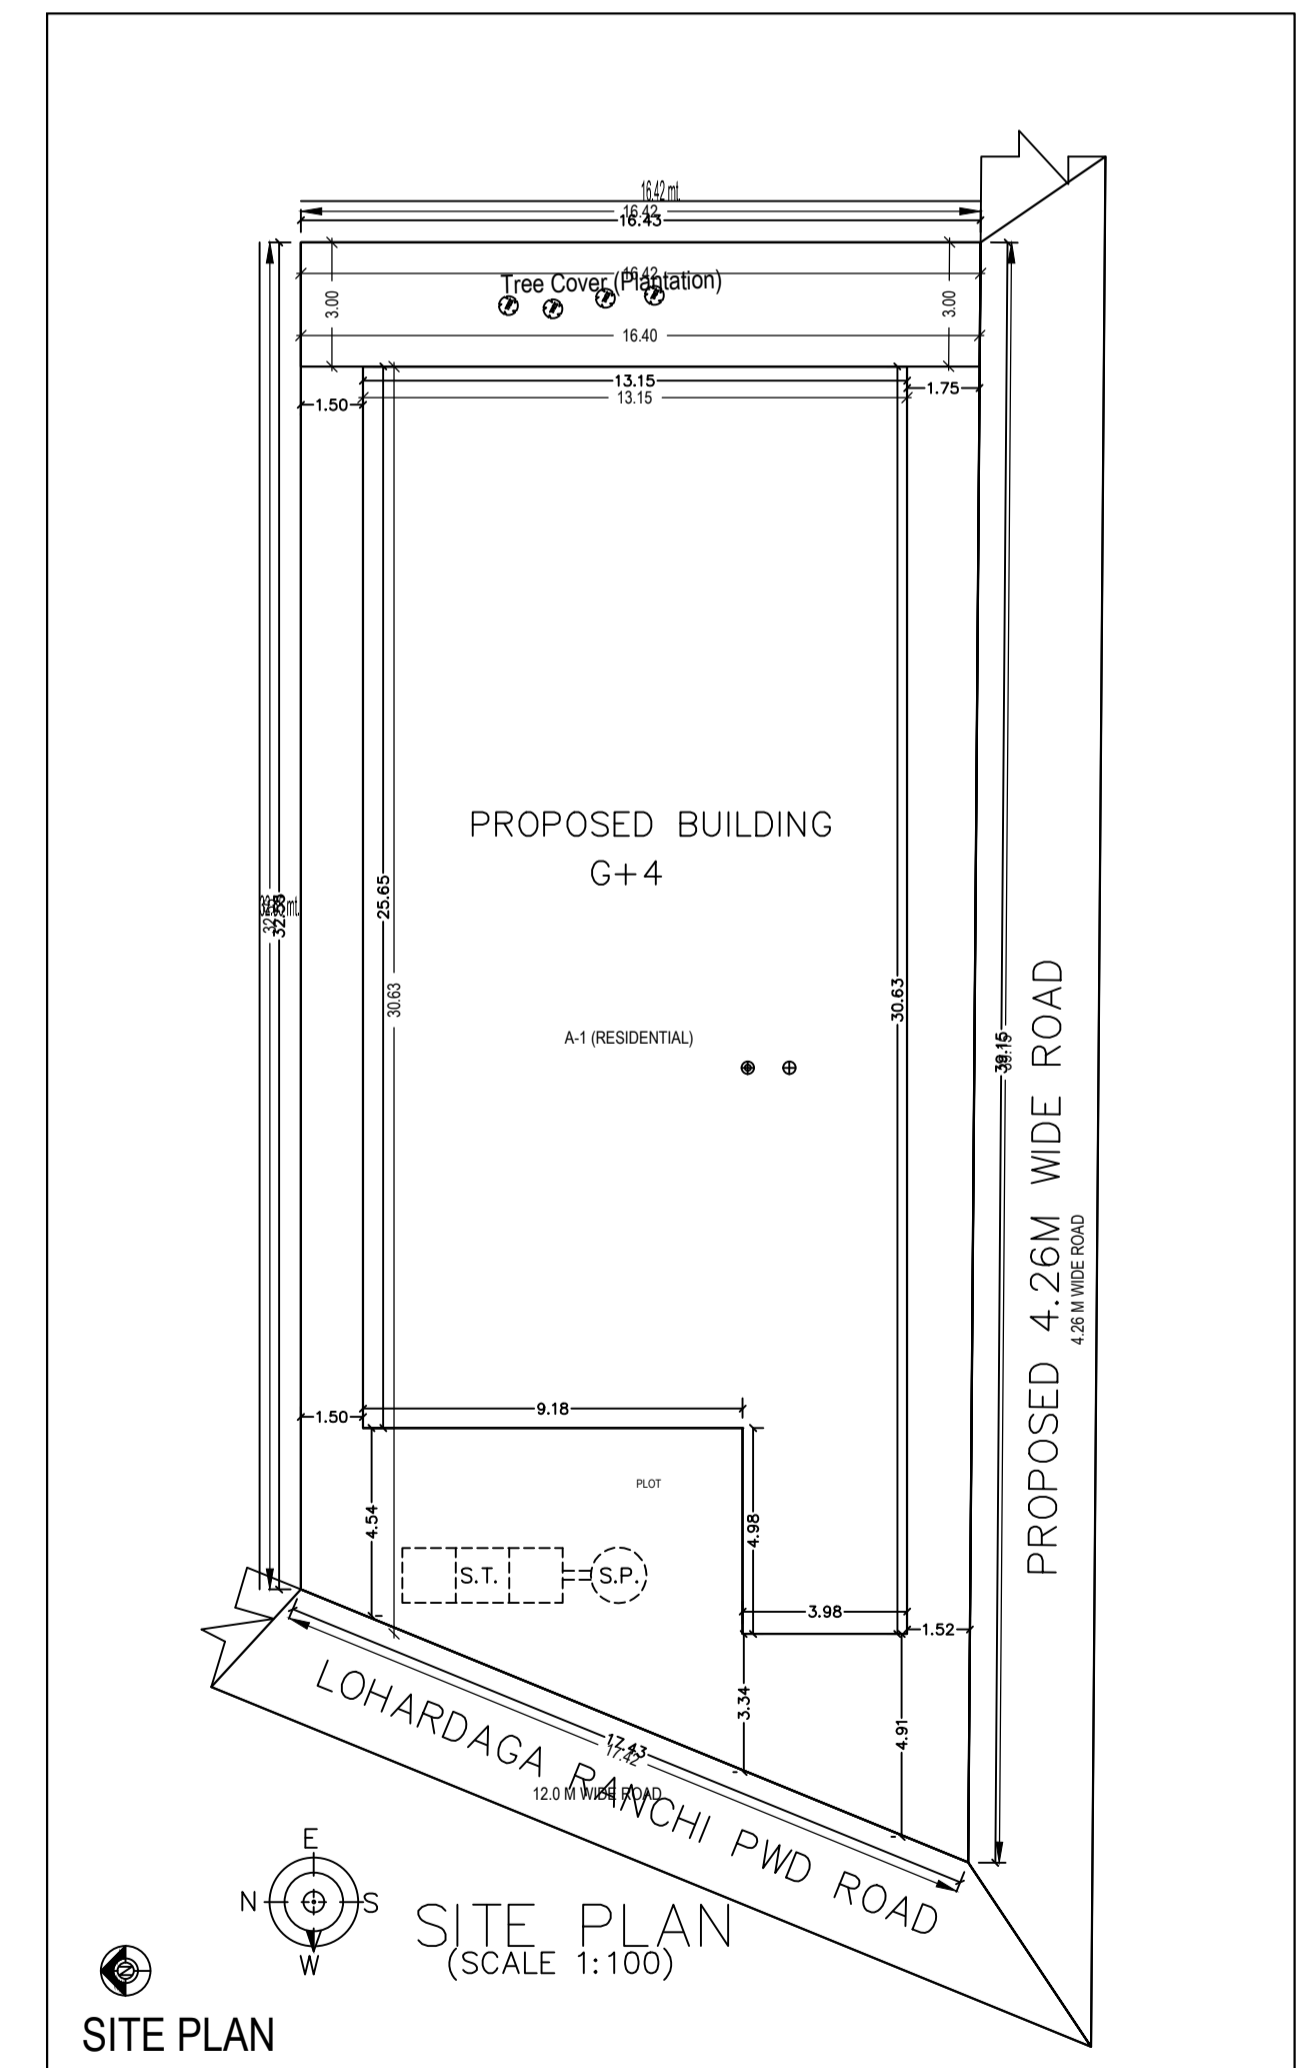

SITE PLAN
(SCALE 1:100)

Building - A (RESIDENTIAL)			
Floor Name	Total Built Up Area (sq. m)	Division Area (sq. m)	Proposed FAR Area (Sq. m)
Ground Floor			
1st Floor			
2nd Floor			
3rd Floor			
4th Floor			
Terrace			