
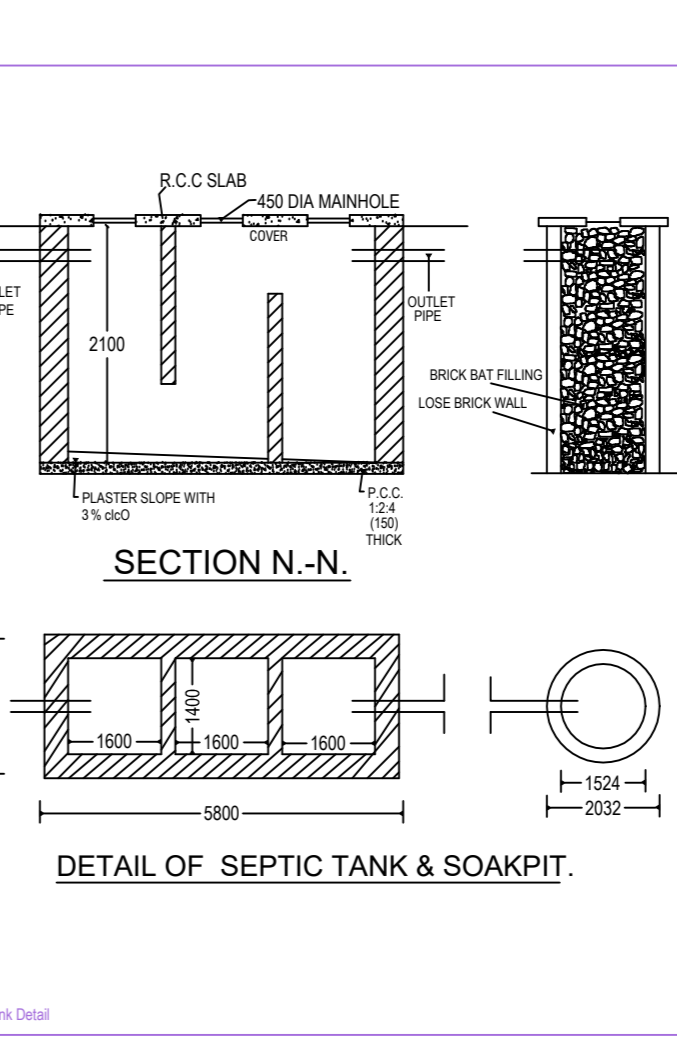
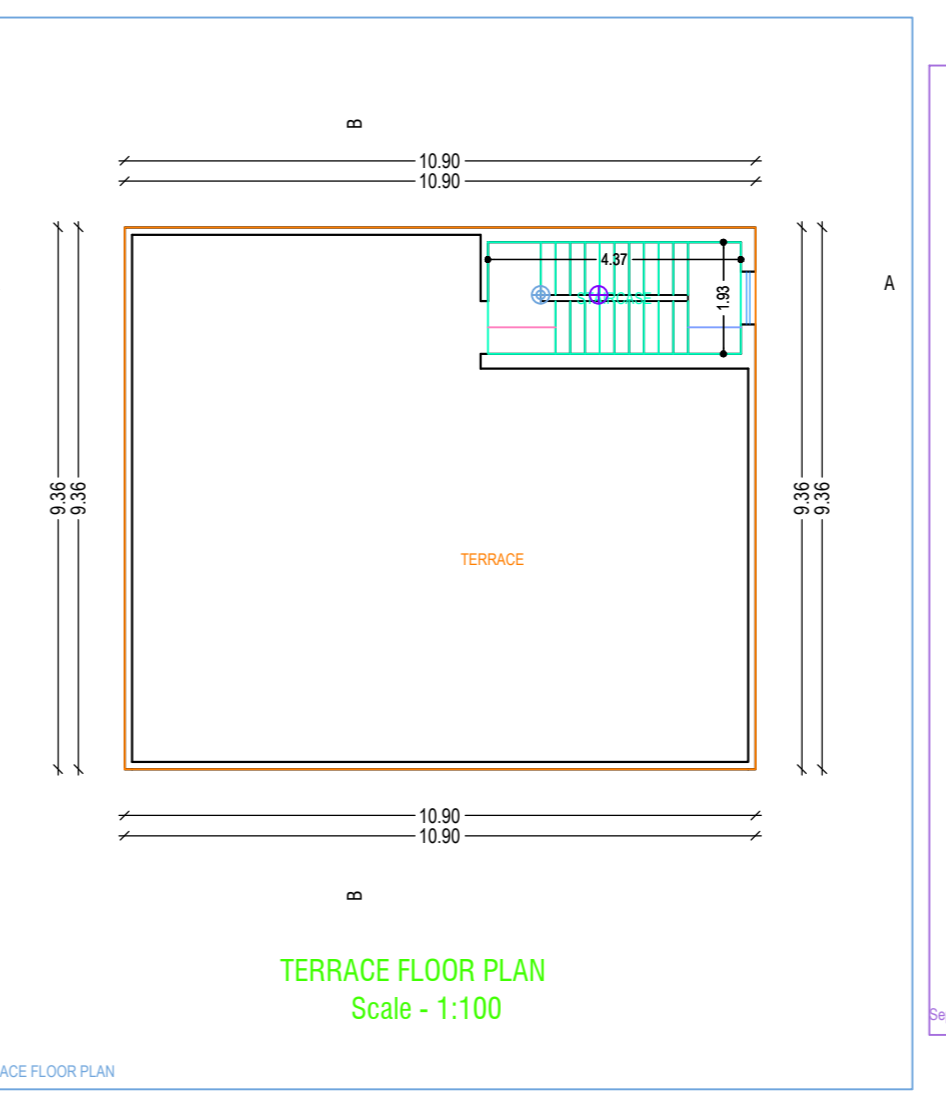
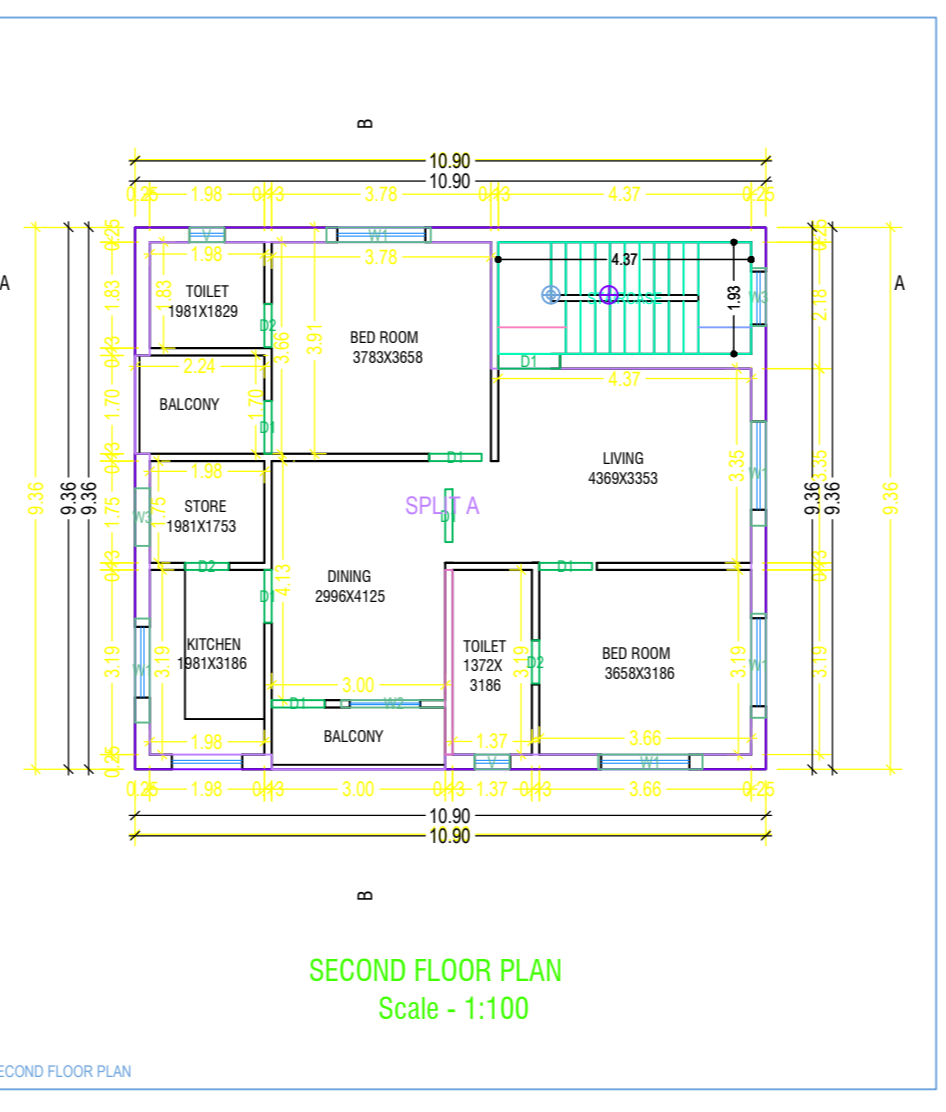
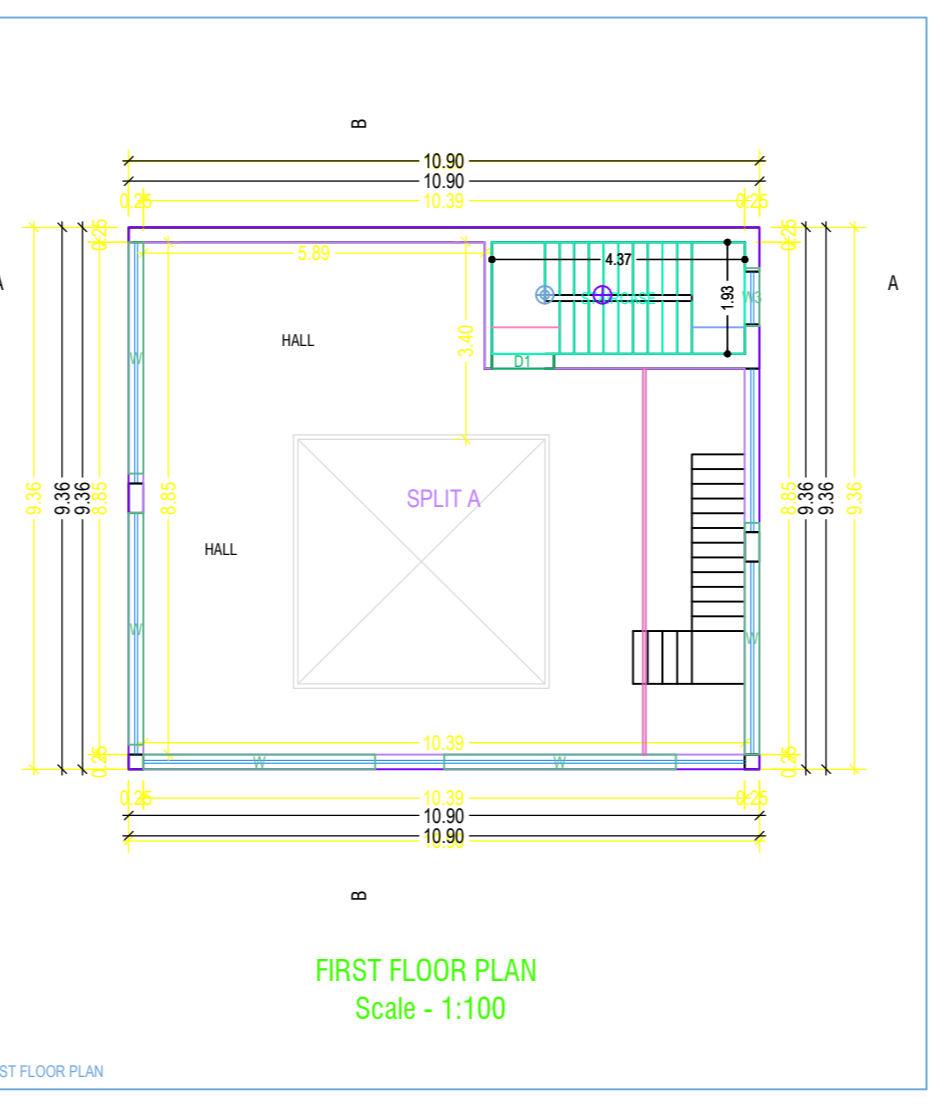
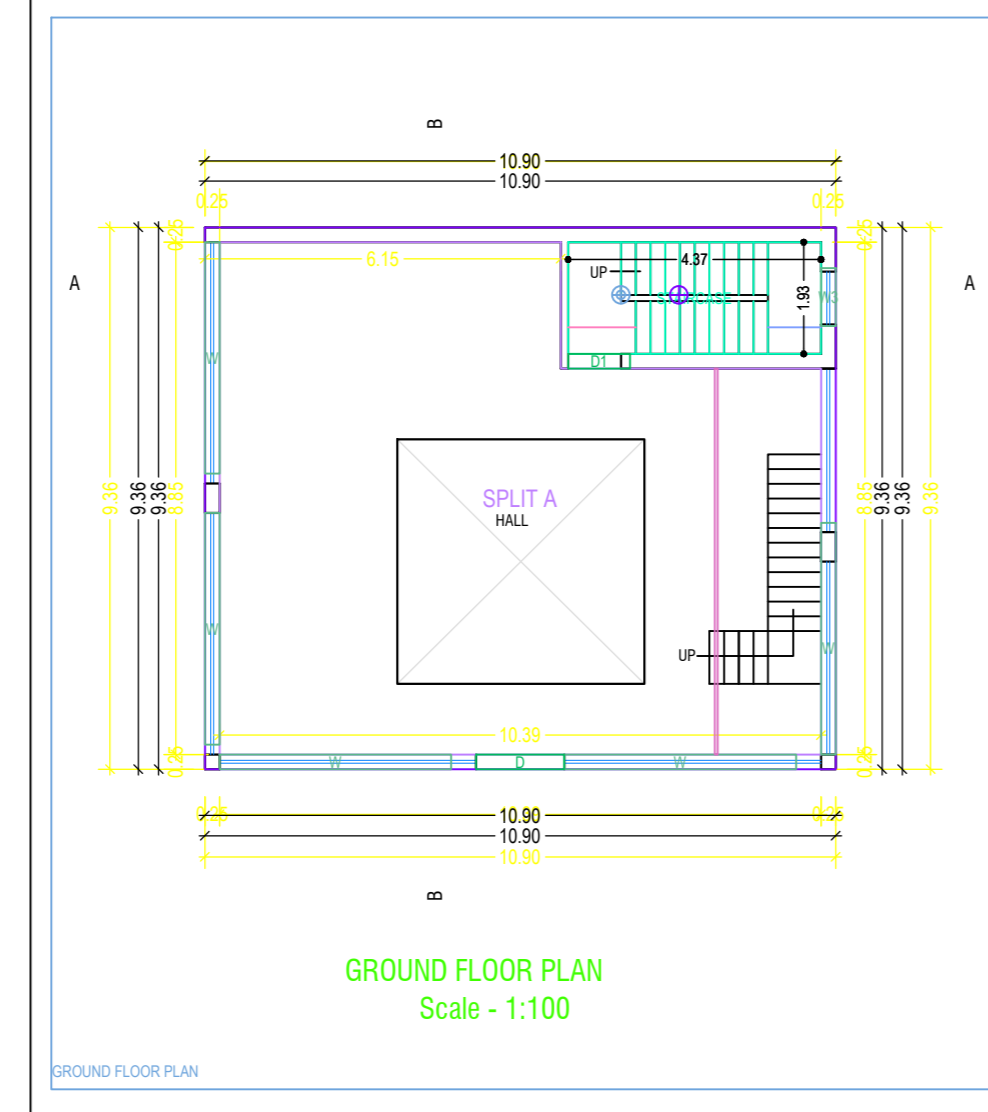
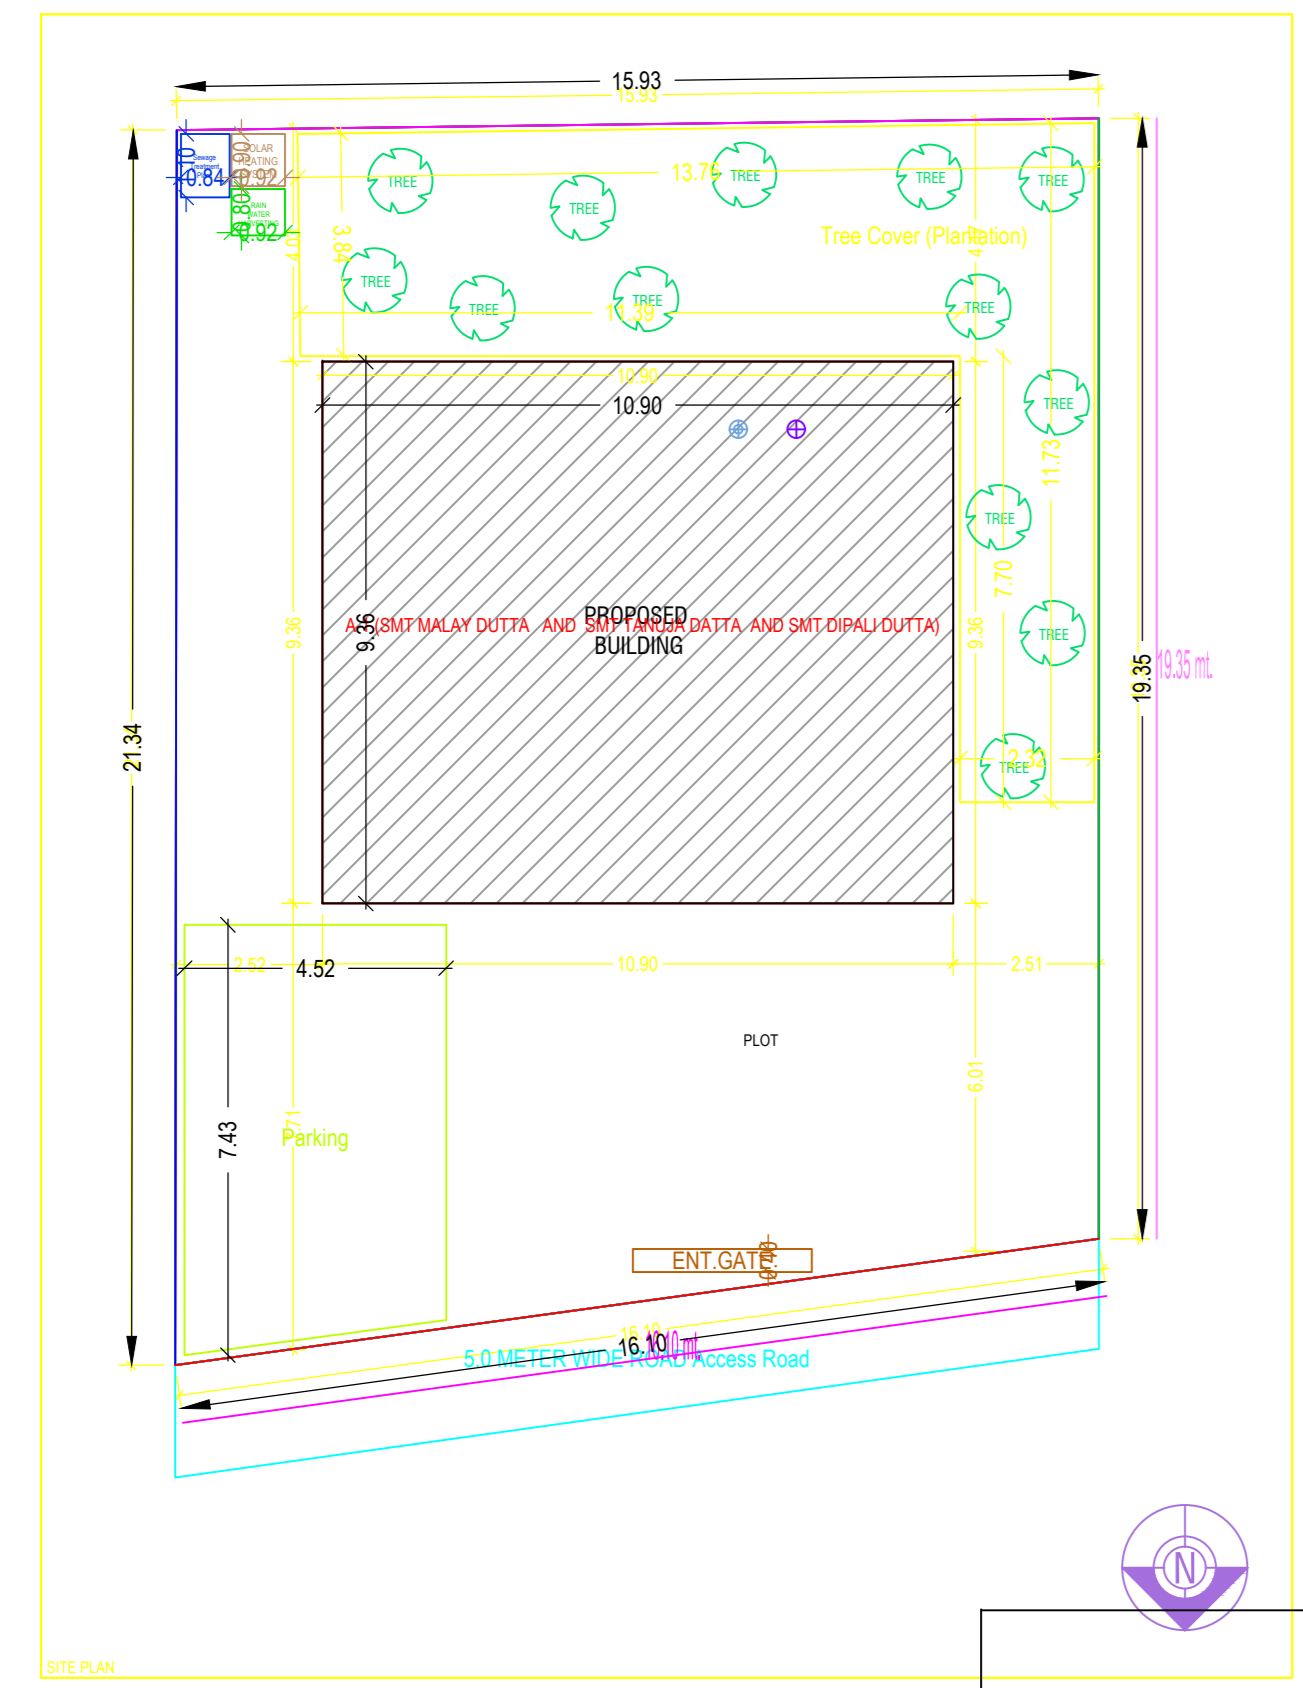
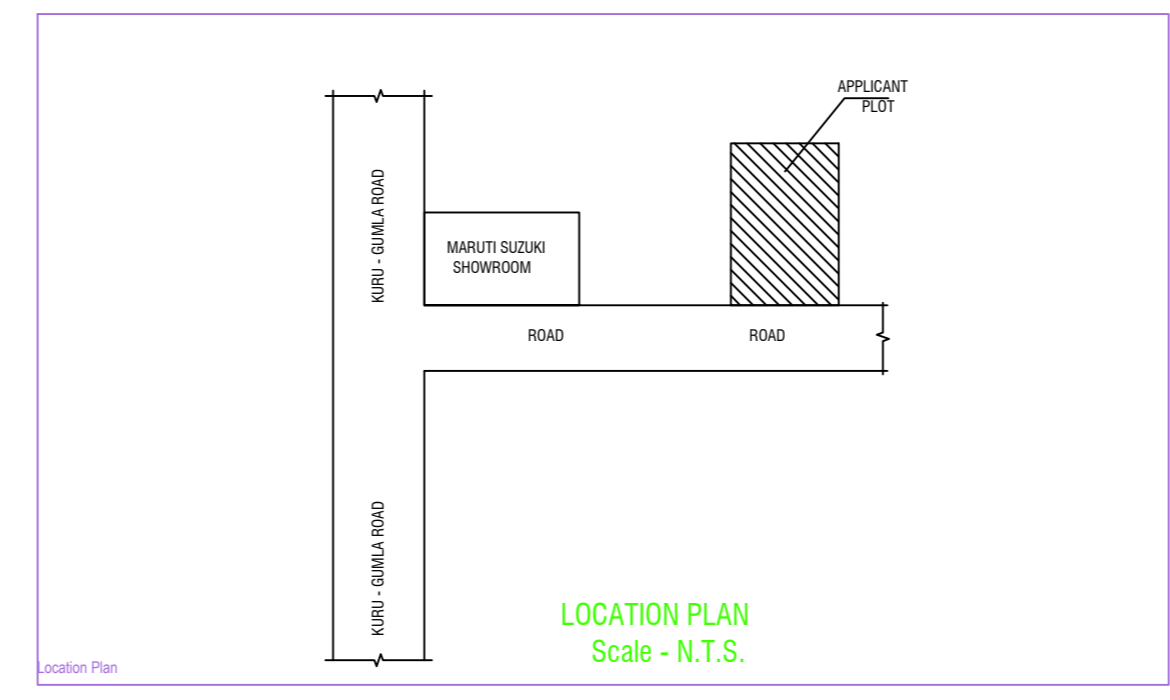
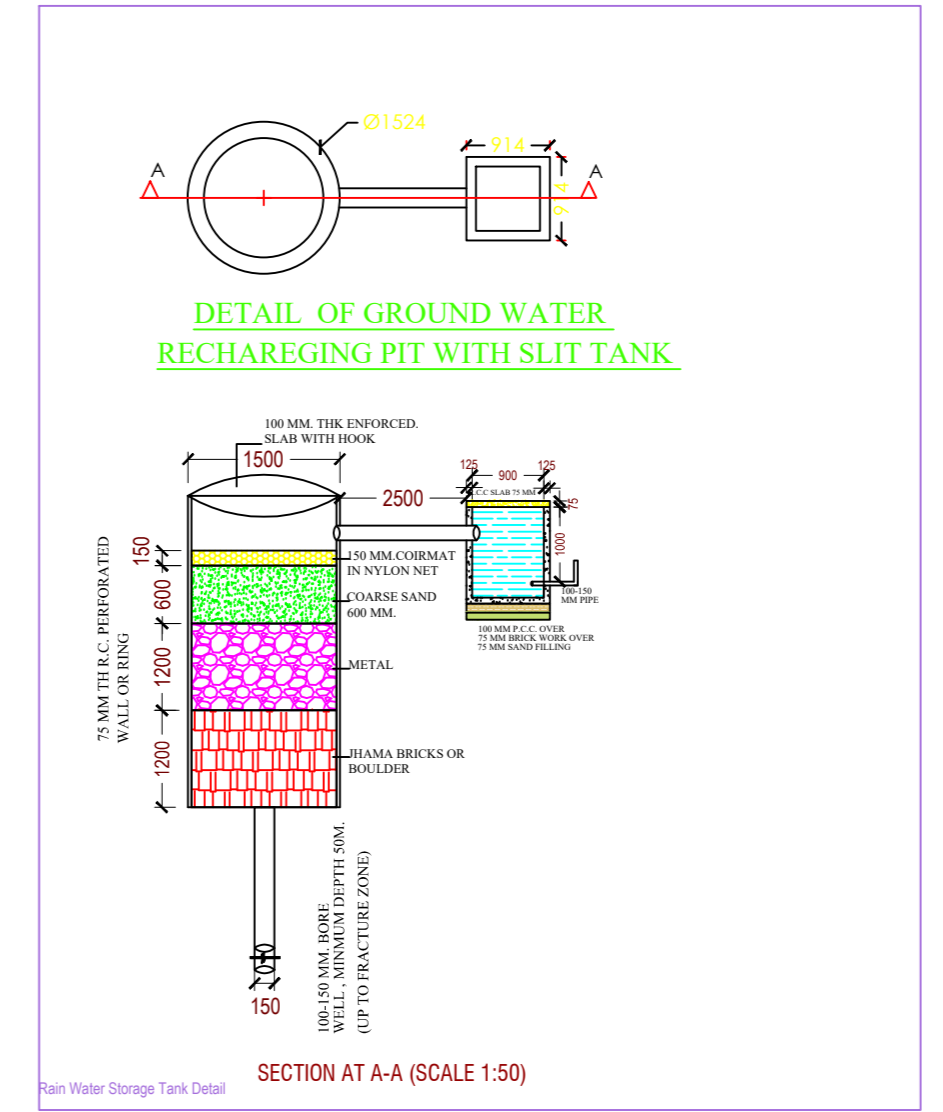
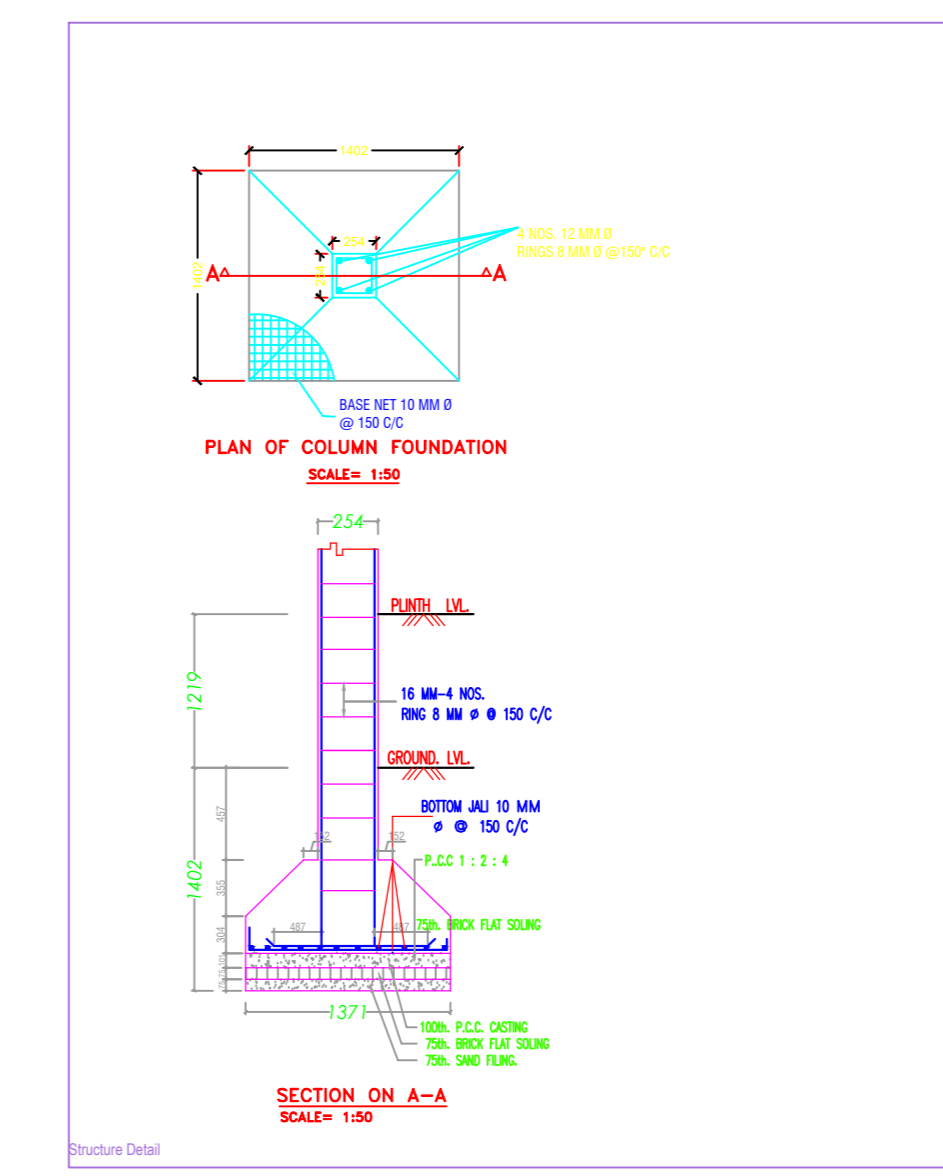
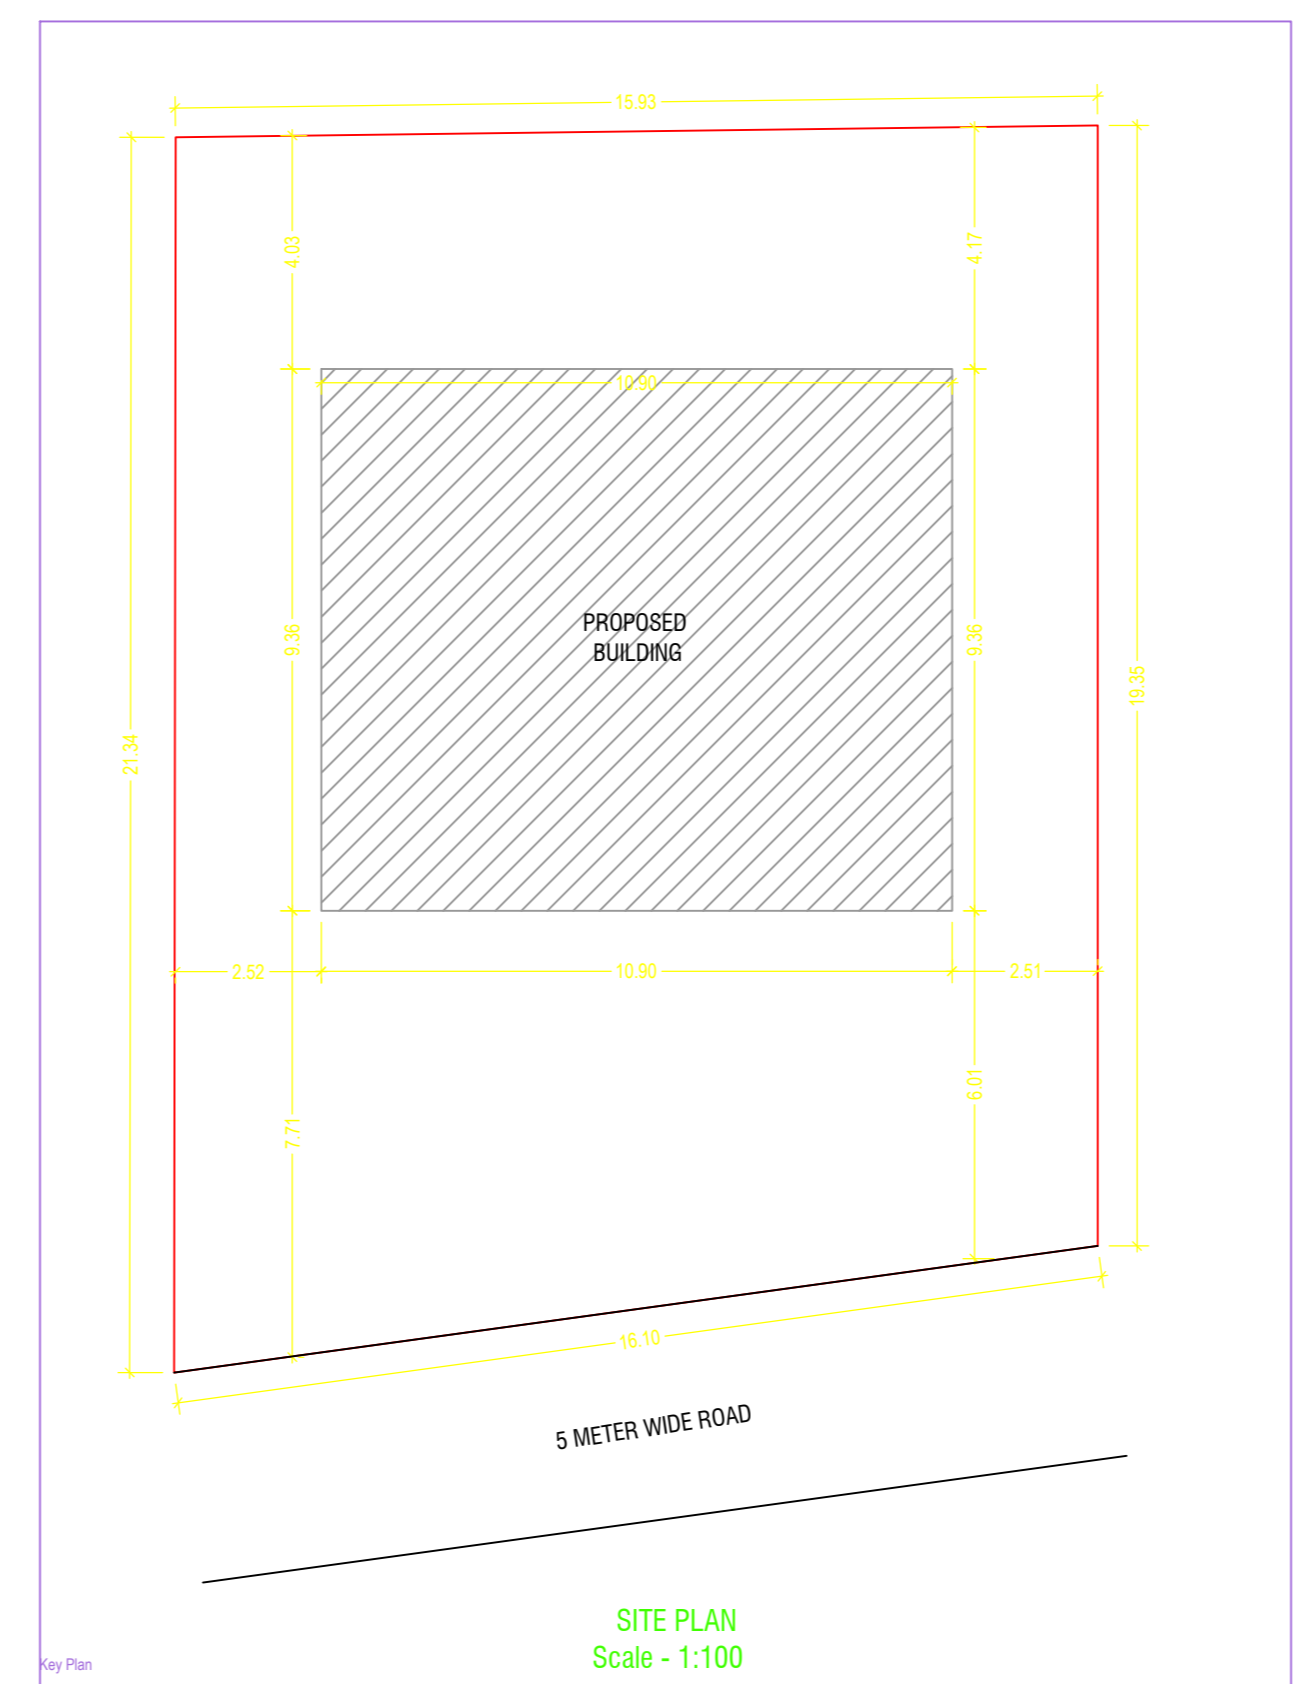


Project Title :SMT MALAY DUTTA & SMT. TANUJA DATTA & SMT. DIPALI DATTA

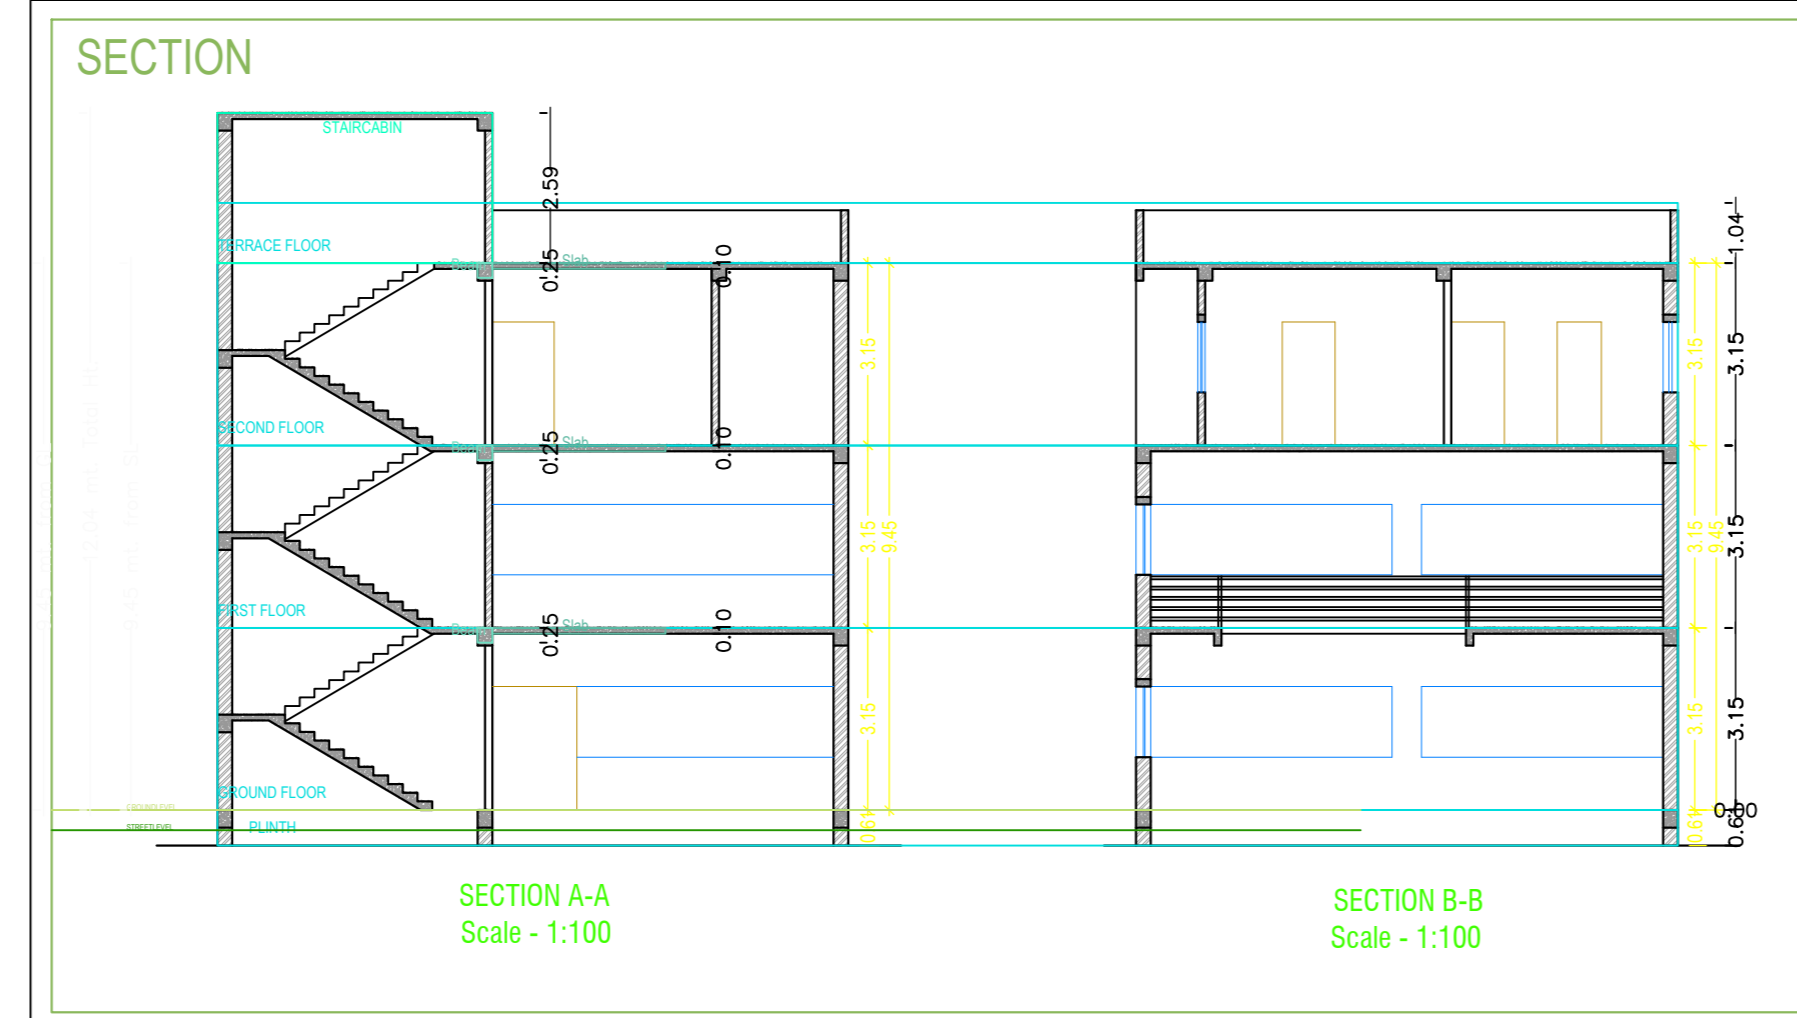

AREA STATEMENT: LOHARAKA WAGAR PARISHAD		VERSION NO. : 1.0
PROJECT DETAIL:	Project No. :	VERSION DATE: 05/01/2019
Region :	Plot Size :	Plot Size (sq. m) :
Project Type :	Plot Size (sq. m) :	Plot Size (sq. m) :
Application Type :	Plot Size (sq. m) :	Plot Size (sq. m) :
Project Title :	Plot Size (sq. m) :	Plot Size (sq. m) :
Location :	Plot Size (sq. m) :	Plot Size (sq. m) :
U.S. Location :	Plot Size (sq. m) :	Plot Size (sq. m) :
Project Name :	Plot Size (sq. m) :	Plot Size (sq. m) :
Plot No. :	Plot Size (sq. m) :	Plot Size (sq. m) :
Block No. :	Plot Size (sq. m) :	Plot Size (sq. m) :
Sheet No. :	Plot Size (sq. m) :	Plot Size (sq. m) :
Sheet :	Plot Size (sq. m) :	Plot Size (sq. m) :

COLOR INDEX	
PROPOSED ROAD	Green
PROPOSED ROAD COVERAGE AREA	Yellow
EXISTING (To be demarcated)	Red
EXISTING (To be demarcated)	Blue

PARKING CALCULATION		
Parking Type	Prop No.	Prop Area
Open Parking	1	32.23
Total Area	1	32.23

MARGIN DETAIL				
Building Wing	Front Margin	Rear Margin	Side Margin	Side Margin
AT SMT MALAY DUTTA AND SMT TANUJA DATTA AND SMT DIPALI DATTA	6.00	4.00	2.50	2.50

FAR & Setback Details (Table 4c-1)					
Building	No. of Store Bldg	Total Built Up Area (sq.m)	Proposed FAR Area (sq.m)	Total FAR Area (sq.m)	Terr (No.)
AT SMT MALAY DUTTA AND SMT TANUJA DATTA AND SMT DIPALI DATTA	1	300.00	300.00	300.00	01

Building A (SMT MALAY DUTTA AND SMT TANUJA DATTA AND SMT DIPALI DATTA)				
Floor Name	Total Built Up Area (sq.m)	Proposed FAR Area (sq.m)	Total FAR Area (sq.m)	Terr (No.)
Ground Floor	101.96	101.96	101.96	01
First Floor	101.96	101.96	101.96	00
Second Floor	101.96	101.96	101.96	00
Terrace Floor	0.00	0.00	0.00	00
Total	305.88	305.88	305.88	01
Total Number of Store Buildings	1			
Total	305.88	305.88	305.88	01

SCHEDULE OF JOINERY:				
BEARING COLUMN	NAME	LENGTH	HEIGHT	NO. OF
AT SMT MALAY DUTTA AND SMT TANUJA DATTA AND SMT DIPALI DATTA	C2	0.75	2.13	03
AT SMT MALAY DUTTA AND SMT TANUJA DATTA AND SMT DIPALI DATTA	C1	0.91	2.13	06
AT SMT MALAY DUTTA AND SMT TANUJA DATTA AND SMT DIPALI DATTA	C1	1.07	2.13	03
AT SMT MALAY DUTTA AND SMT TANUJA DATTA AND SMT DIPALI DATTA	D	1.52	2.13	01
Total				13

SCHEDULE OF JOINERY:				
BEARING COLUMN	NAME	LENGTH	HEIGHT	NO. OF
AT SMT MALAY DUTTA AND SMT TANUJA DATTA AND SMT DIPALI DATTA	V	0.60	1.00	02
AT SMT MALAY DUTTA AND SMT TANUJA DATTA AND SMT DIPALI DATTA	W3	1.00	2.70	04
AT SMT MALAY DUTTA AND SMT TANUJA DATTA AND SMT DIPALI DATTA	W2	1.80	2.70	01
AT SMT MALAY DUTTA AND SMT TANUJA DATTA AND SMT DIPALI DATTA	W1	1.80	2.70	05
AT SMT MALAY DUTTA AND SMT TANUJA DATTA AND SMT DIPALI DATTA	W	4.00	2.70	10
Total				22

Unit/Room Table for Building A (SMT MALAY DUTTA AND SMT TANUJA DATTA AND SMT DIPALI DATTA)						
FLOOR	Name	URUBSA Type	URUBSA Area	Carpet Area	No. of Rooms	No. of Tenement
FLOOR PLAN	SPLIT A	FLAT	249.51	249.45	1	1
Total			249.51	249.45	1	1