

Proposal Basic Information	
Proposal File No.	LNP/BI/0034/W13/2020
Owner Name	PURUSHOTAM NATH TIWARI
Khata No	18
Plot No	490/2399/822
Village Name	Lohardaga
Use	Mixed
SubUse	Resi+Comm

UnitBUA Table for Building :A (PURUSHOTAM NATH TIWARI)







FLOOR	Name	UnitBUA Type	UnitBUA Area	Carpet Area	No. of Rooms	No. of Tenement
GROUND FLOOR PLAN	HALL	SHOP	54.78	54.72	2	2
TYPICAL - 1 & 2 FLOOR PLAN	HALL-2	SHOP	112.31	112.28	2	4
THIRD FLOOR PLAN	SPLIT A	FLAT	239.10	239.03	8	8
Total:	-	-	875.44	874.67	31	6

SCHEDULE OF DOOR:



BUILDING NAME	NAME	LENGTH	HEIGHT	NOS
A (PURUSHOTAM NATH TIWARI)	D2	0.75	2.13	09
A (PURUSHOTAM NATH TIWARI)	D1	0.90	2.13	21
A (PURUSHOTAM NATH TIWARI)	D	1.05	2.13	07

SCHEDULE OF WINDOW/VENTILATION:


BUILDING NAME	NAME	LENGTH	HEIGHT	NOS
A (PURUSHOTAM NATH TIWARI)	V	0.60	2.70	06
A (PURUSHOTAM NATH TIWARI)	W1	1.80	2.70	16
A (PURUSHOTAM NATH TIWARI)	W	5.00	2.70	10

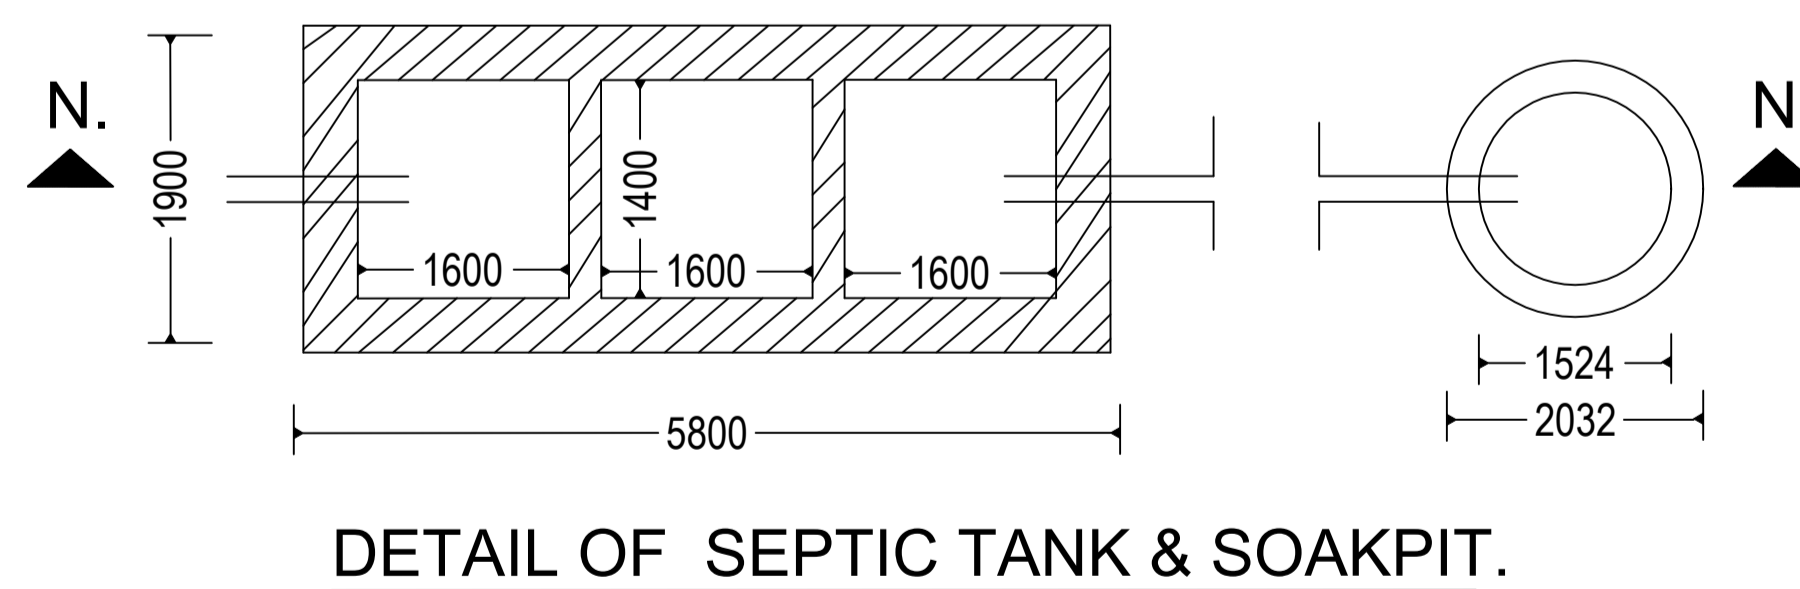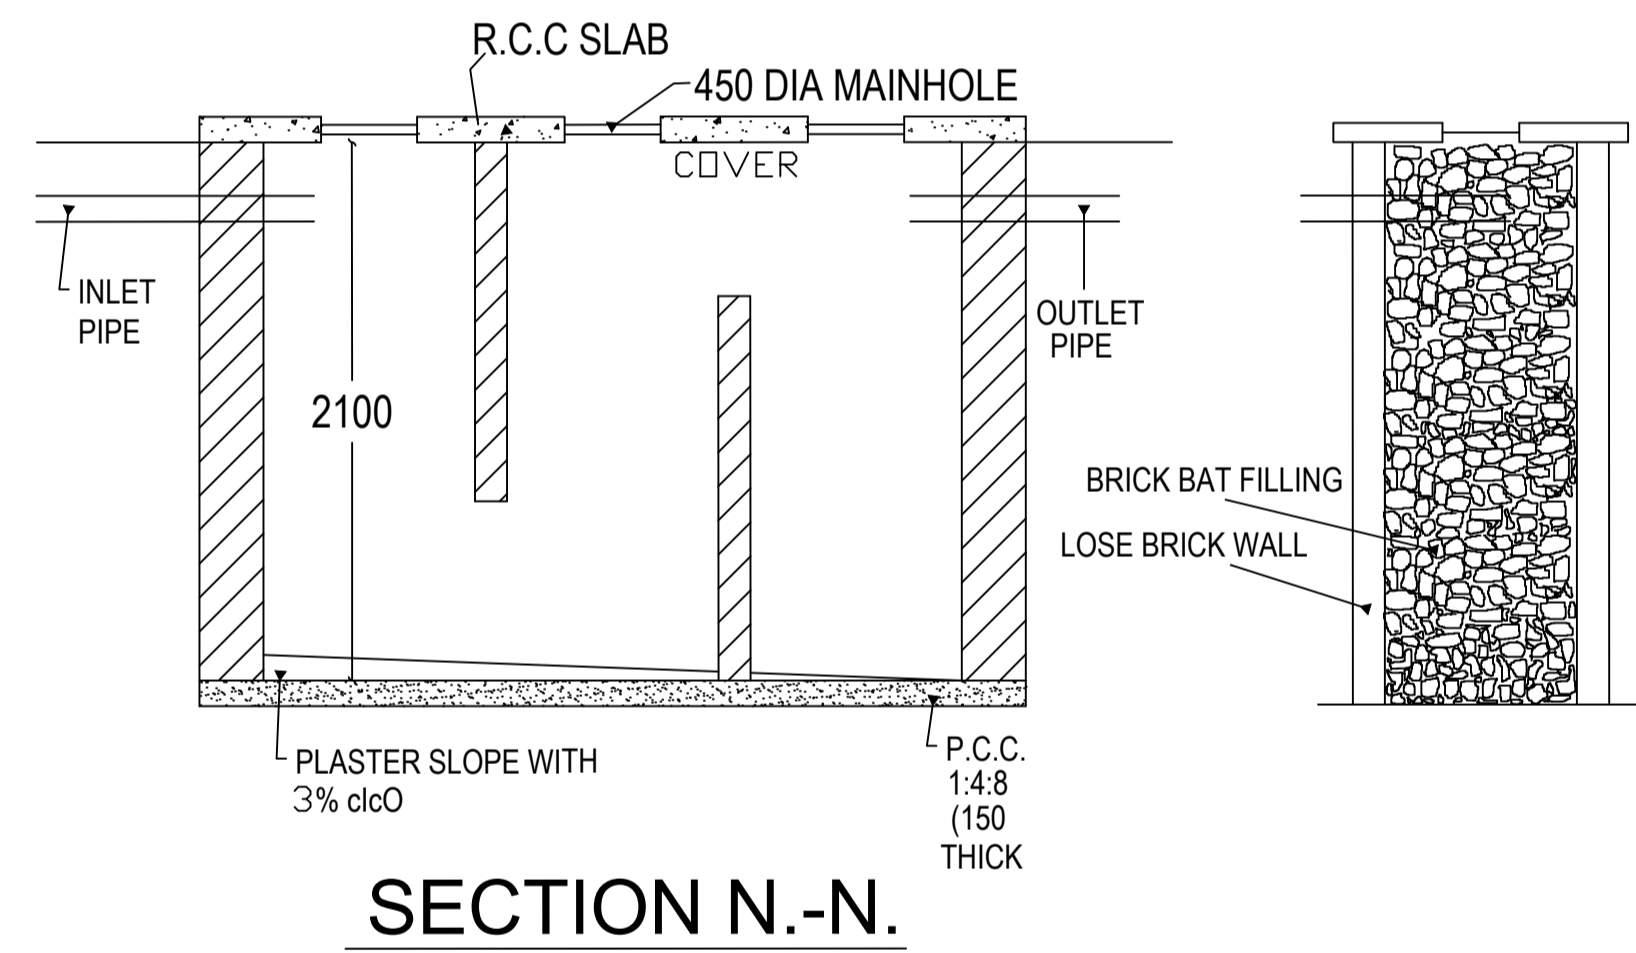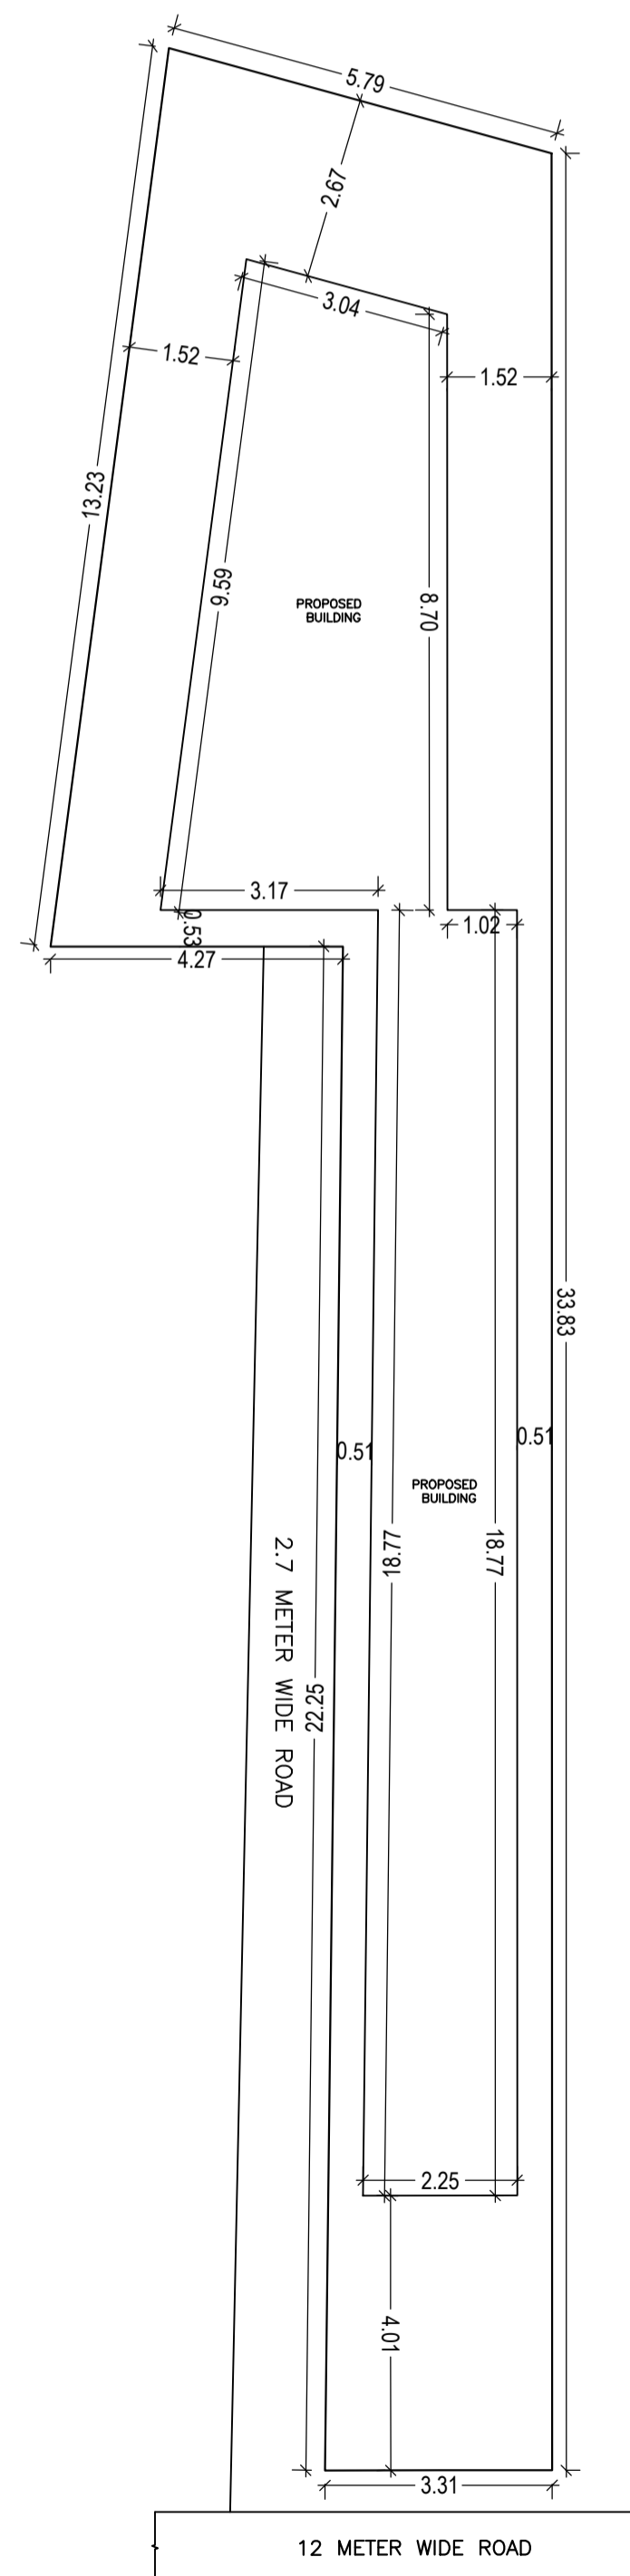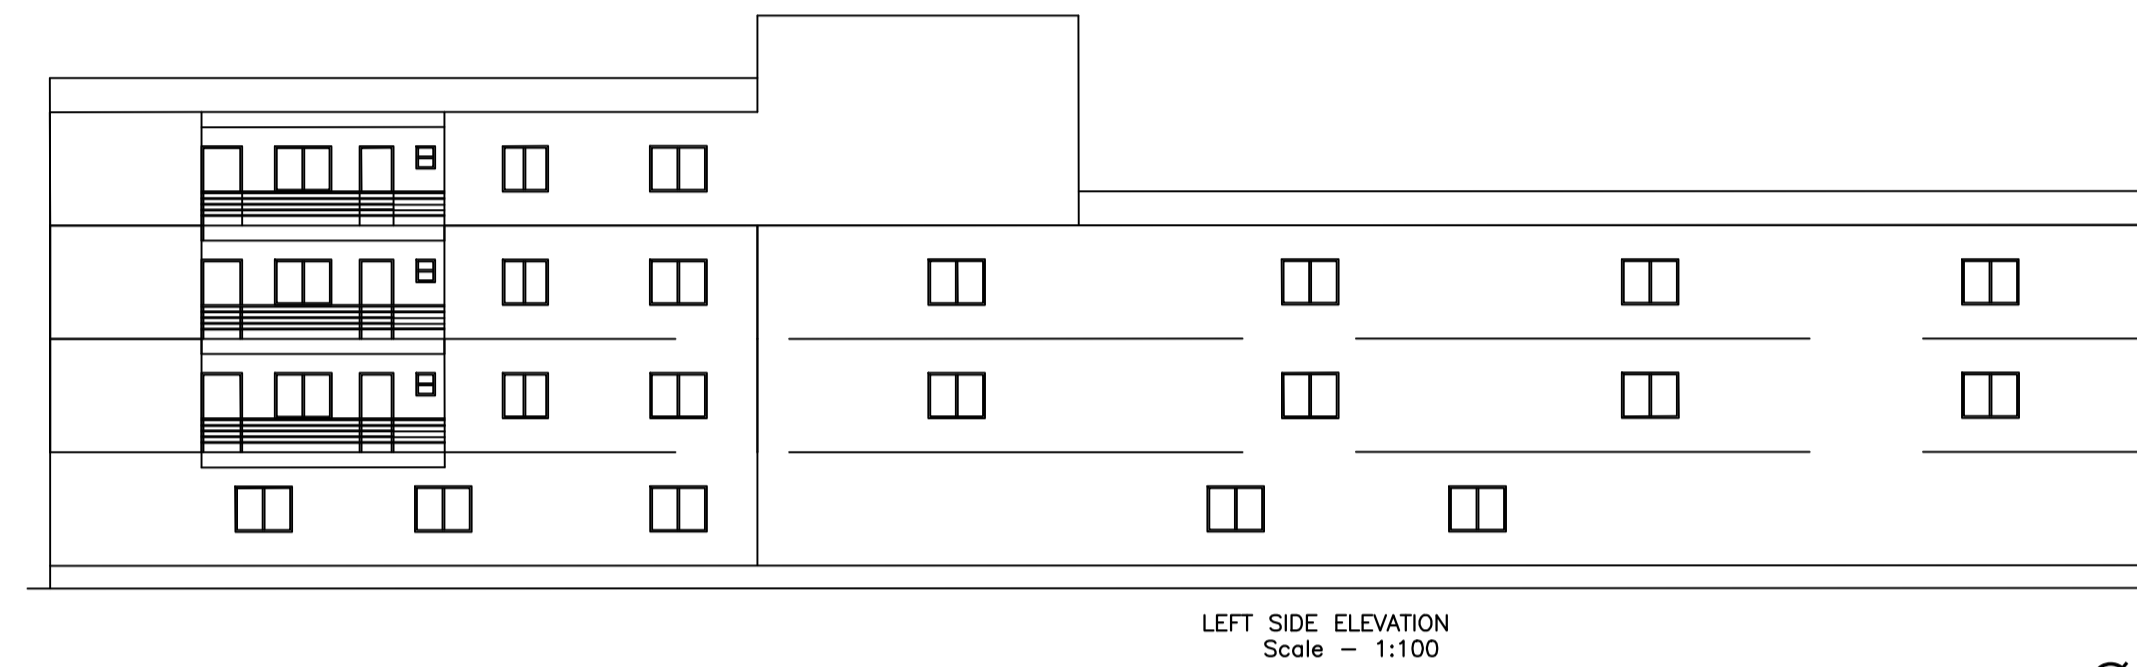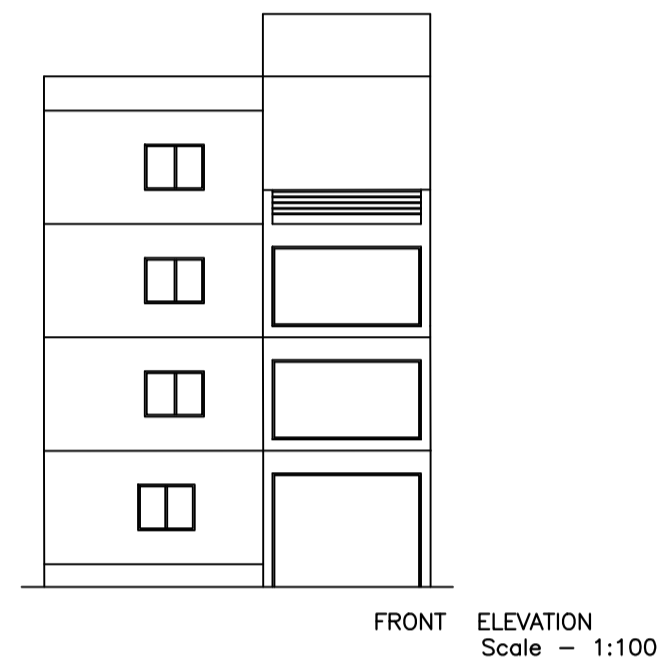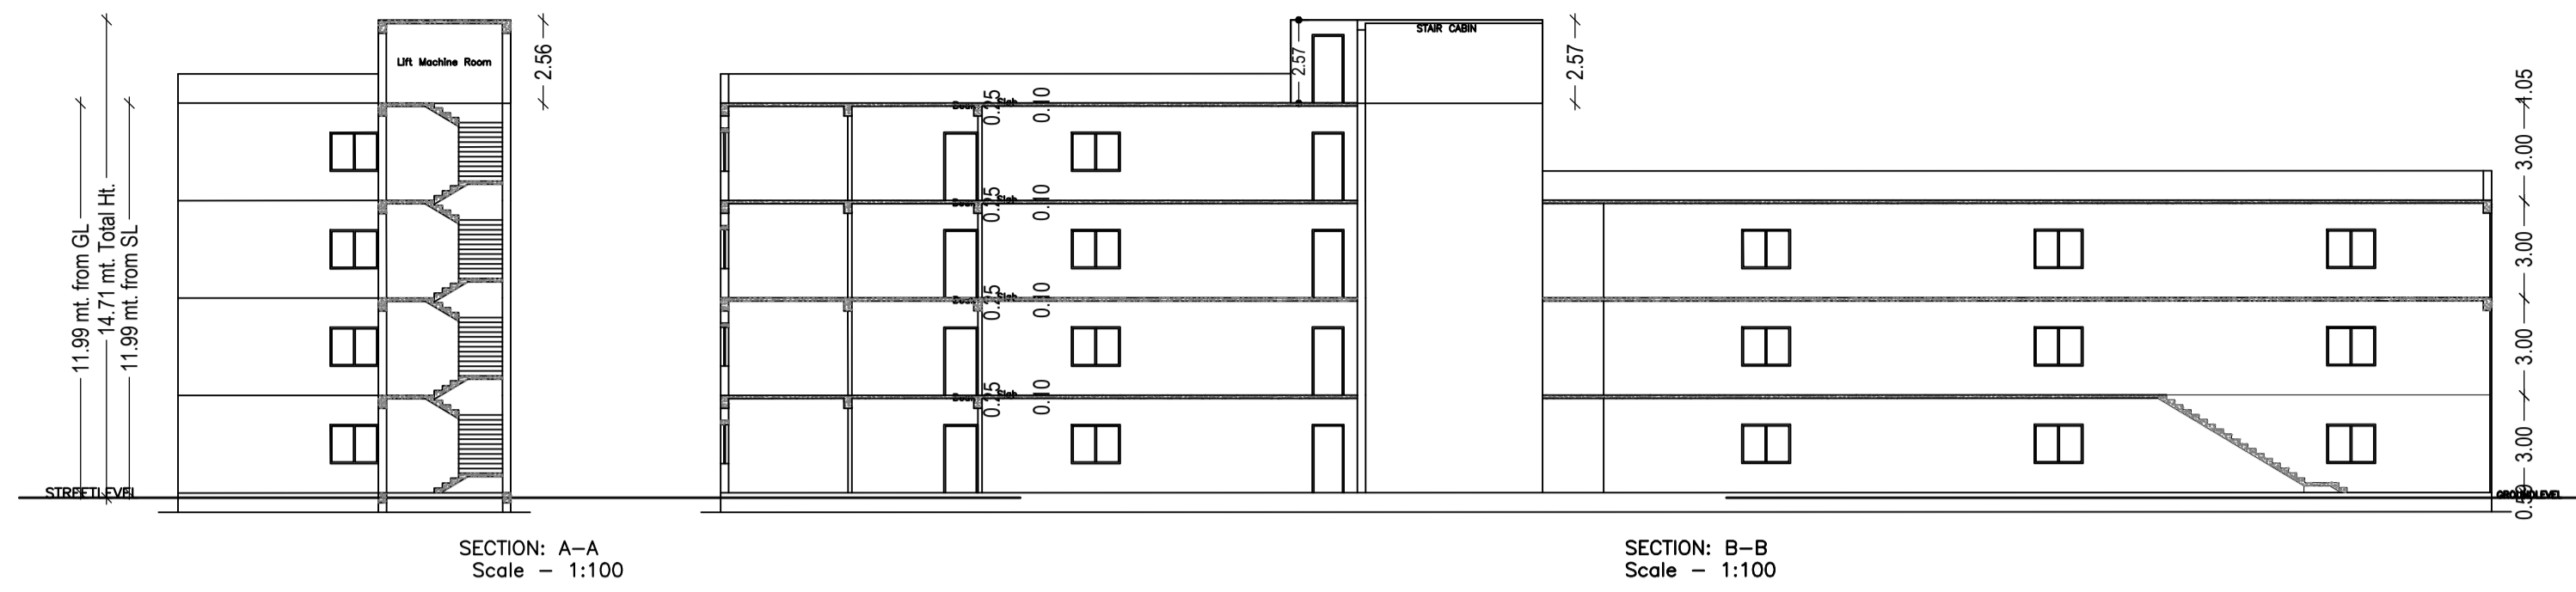


DETAIL OF SEPTIC TANK & SOAKPIT.

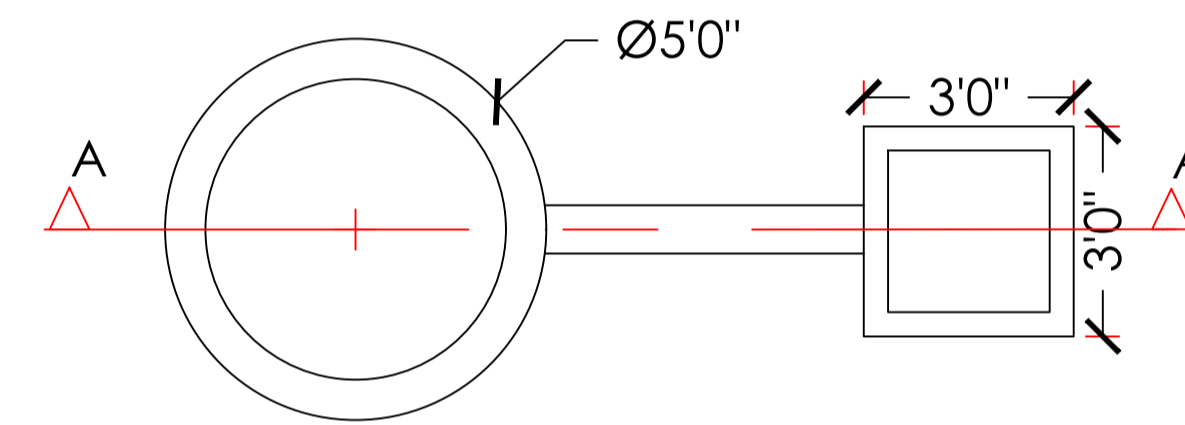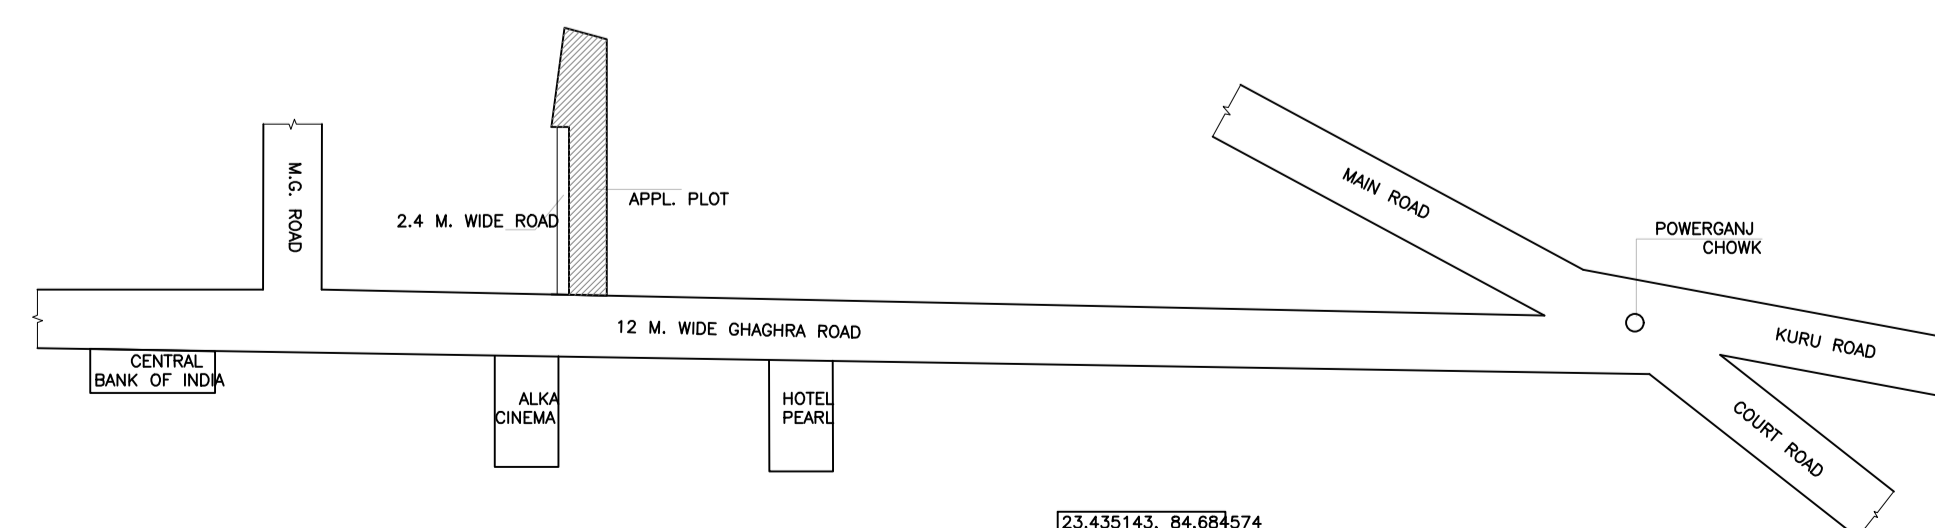


DETAIL OF GROUND WATER RECHAREGING PIT WITH SLIT TANK

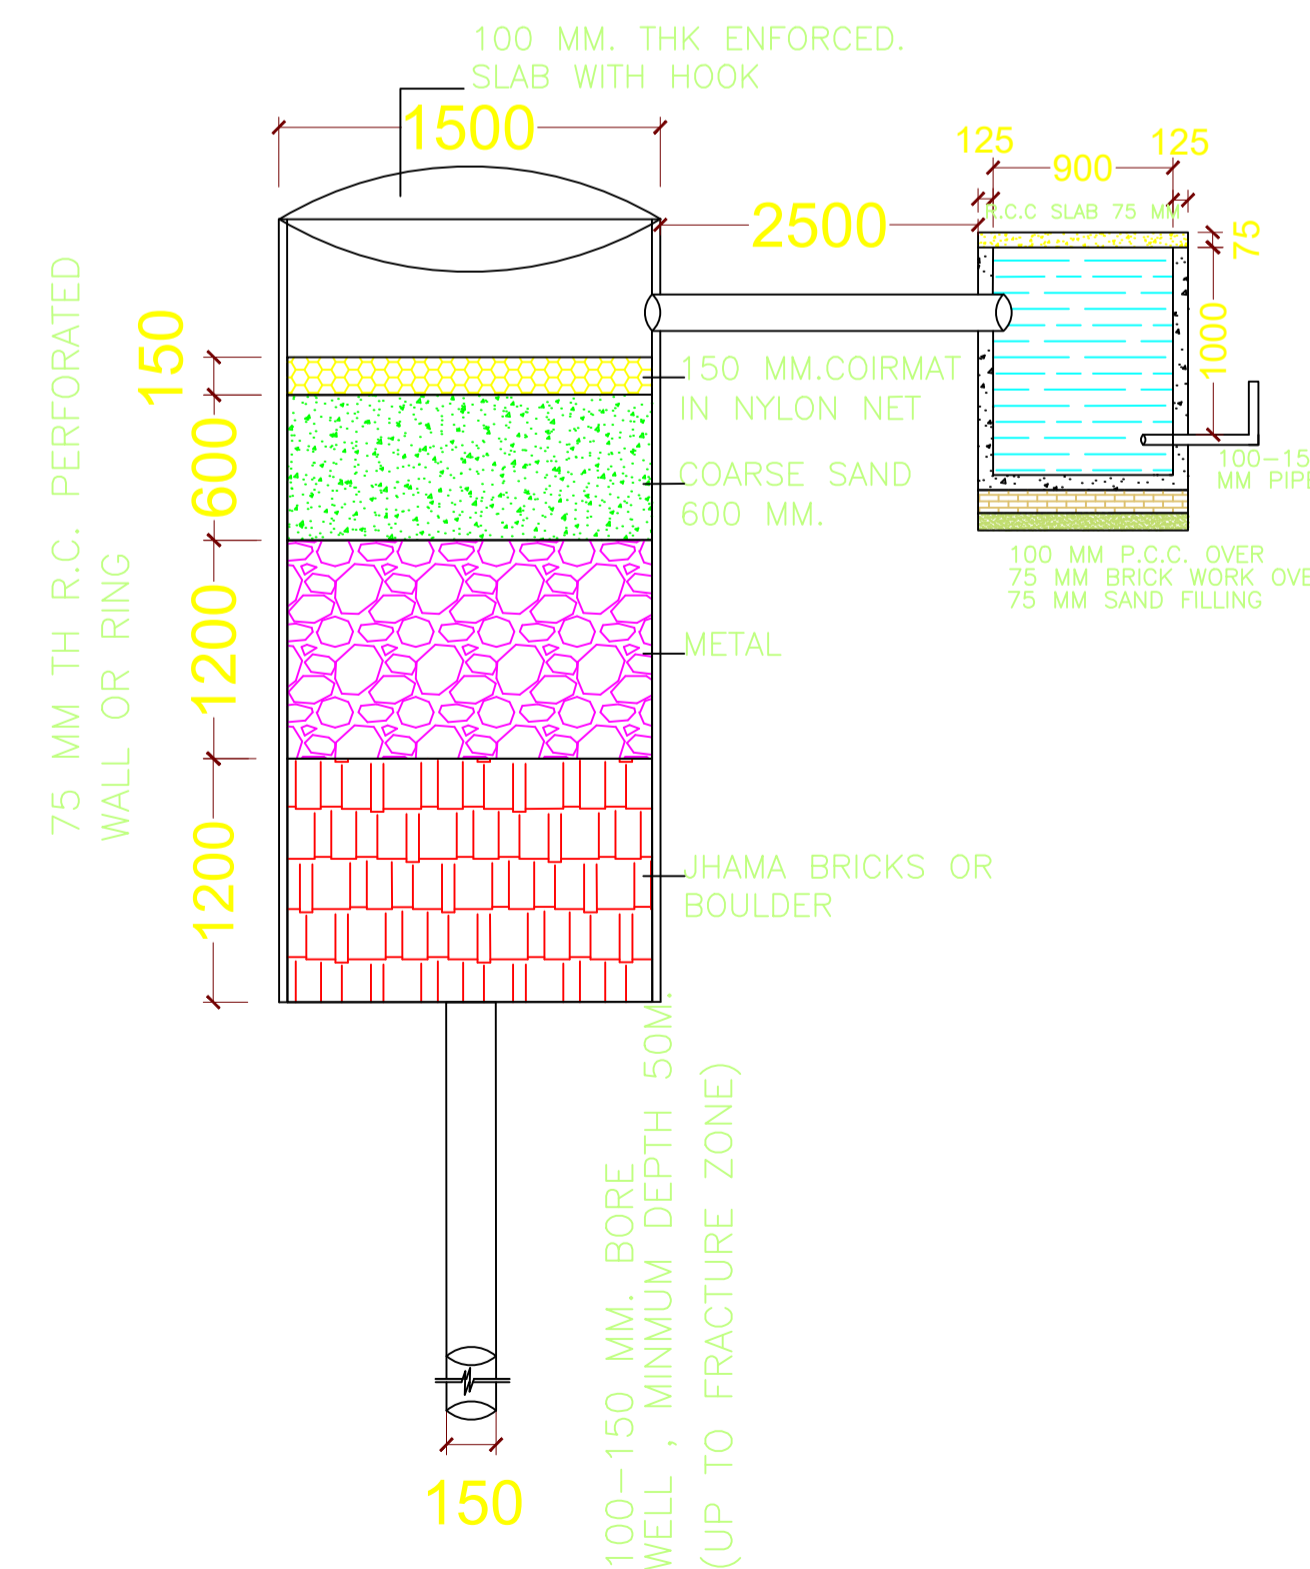

SECTION AT A-A (SCALE 1:50)

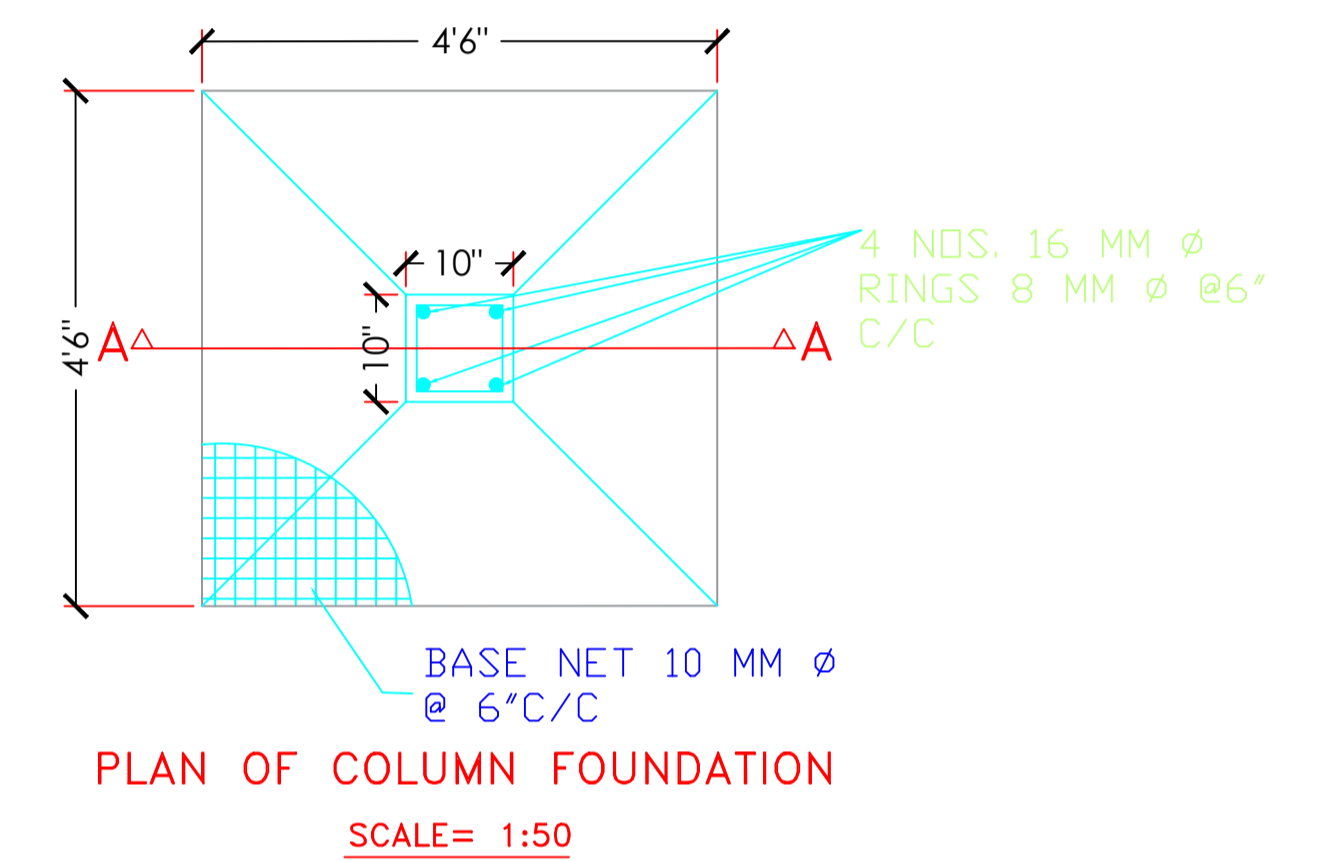

PLAN OF COLUMN FOUNDATION SCALE= 1:50

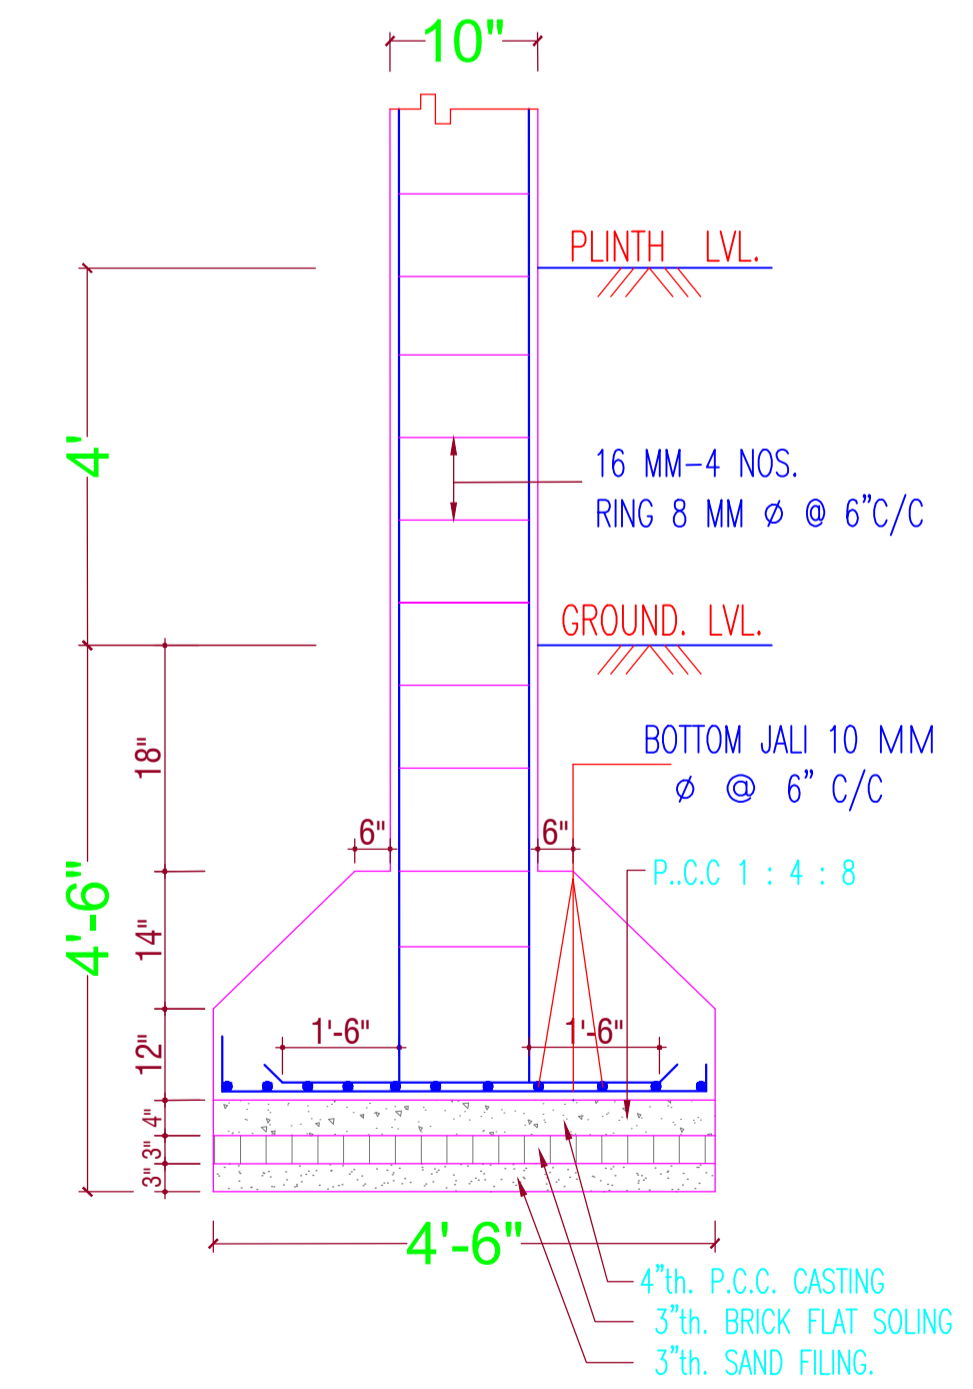

SECTION ON A-A SCALE= 1:50

LTP NAME AND SIGNATURE	STRUCTURAL ENG'S NAME AND SIGNATURE	BUILDER NAME AND SIGNATURE	DIGITAL SIGNATURE
ASHWINI KUMAR SAHU LNP/ENG/0005/2017			