



Proposal Basic Information


Proposal File No.	LNP/BP/0026/W04/2021
Owner Name	DASMANTI BARI
Khata No	56
Plot No	247
Village Name	Nadia
Use	Residential
SubUse	Bungalow/ Dwelling / Non Apartment

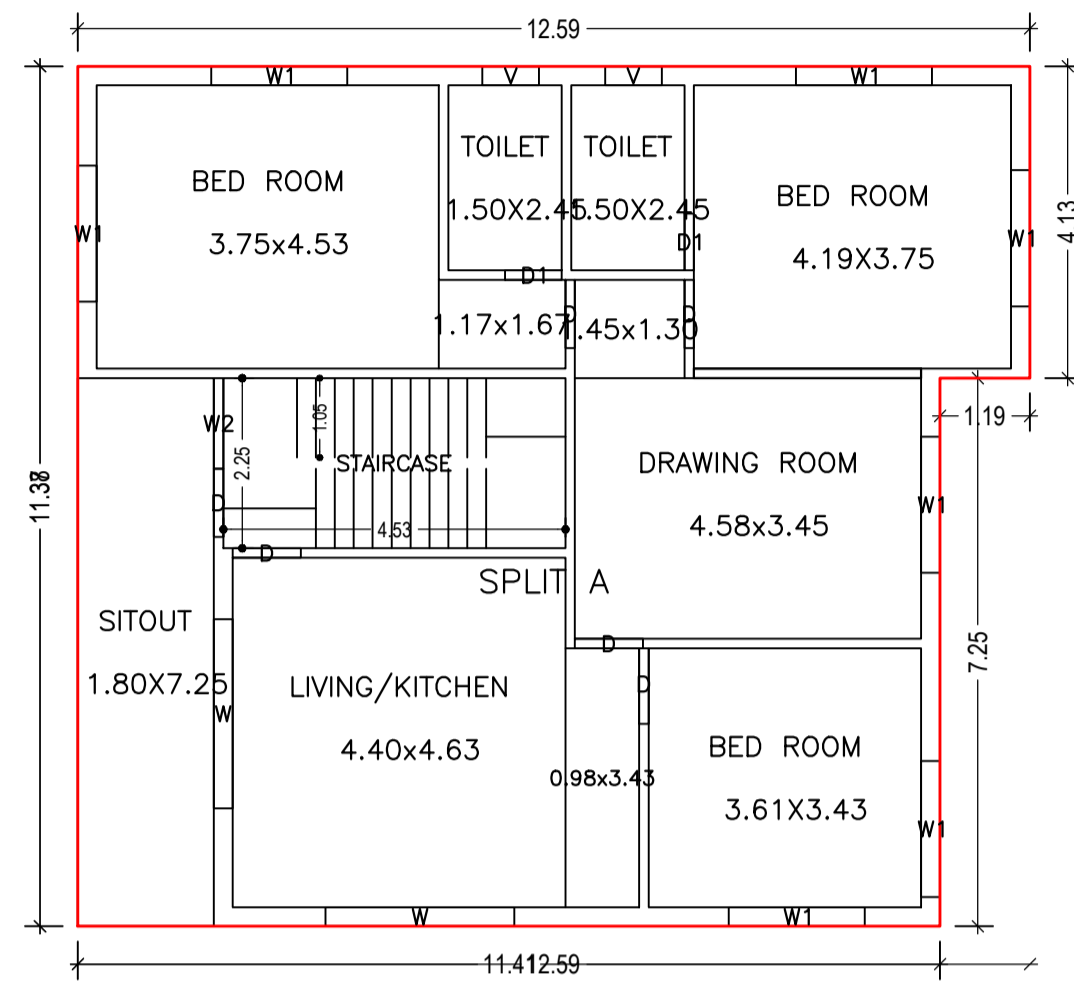

GROUND FLOOR PLAN
(Proposed)
(SCALE 1:100)

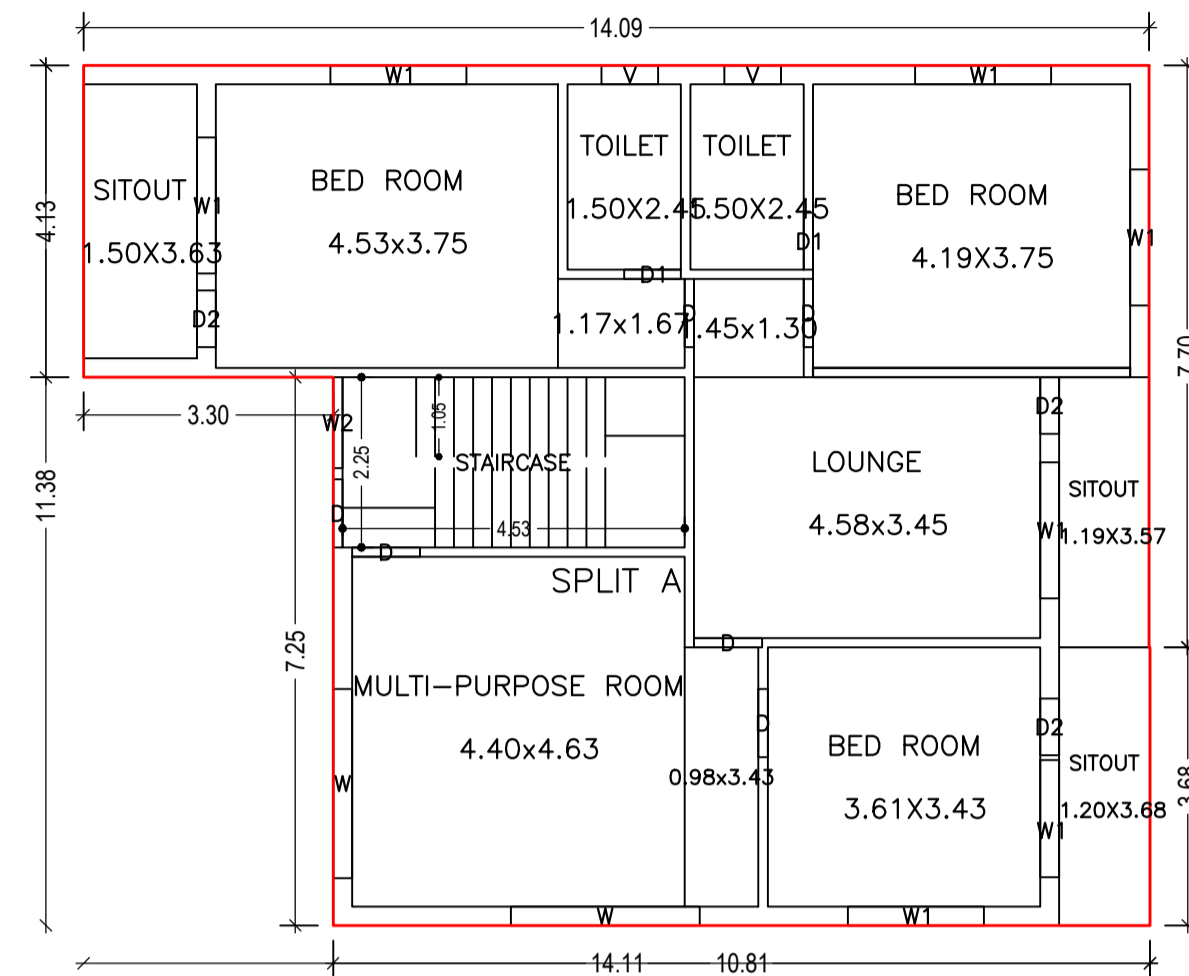

TYPICAL - 1 & 2 FLOOR PLAN
(Proposed)
(SCALE 1:100)

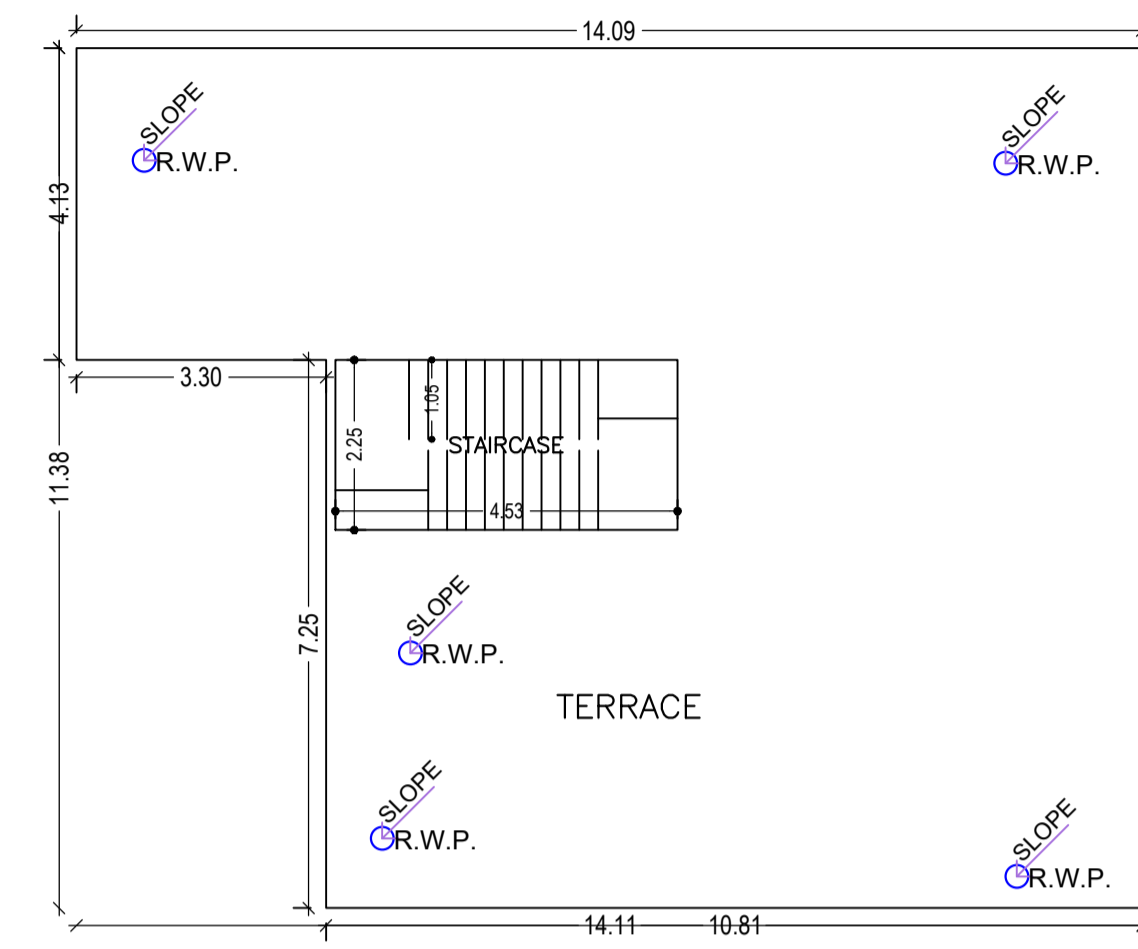

TERRACE FLOOR PLAN
(SCALE 1:100)

SCHEDULE OF DOOR:


BUILDING NAME	NAME	LENGTH	HEIGHT	NOS
A (SMT DASMANTI BARI)	D2	0.75	2.13	06
A (SMT DASMANTI BARI)	D1	0.75	2.13	06
A (SMT DASMANTI BARI)	D	0.90	2.13	15
A (SMT DASMANTI BARI)	D	1.00	2.13	01

SCHEDULE OF WINDOW/VENTILATION:


BUILDING NAME	NAME	LENGTH	HEIGHT	NOS
A (SMT DASMANTI BARI)	V	0.75	2.70	06
A (SMT DASMANTI BARI)	W2	1.20	2.70	03
A (SMT DASMANTI BARI)	W1	1.55	2.70	02
A (SMT DASMANTI BARI)	W1	1.80	2.70	19
A (SMT DASMANTI BARI)	W	2.50	2.70	06

Building :A (SMT DASMANTI BARI)

Floor Name	Total Built Up Area (Sq.mt.)	Proposed FAR Area (Sq.mt.) Resl.	Total FAR Area (Sq.mt.)	Total Consumed Additional FAR Area (Sq.mt.)	Tnmt (No.)
Ground Floor	134.64	134.64	134.64	134.64	01
First Floor	136.44	136.44	136.44	136.44	00
Second Floor	136.44	136.44	136.44	136.44	00
Terrace Floor	0.00	0.00	0.00	0.00	00
Total :	407.52	407.52	407.52	407.52	01
Total Number of Same Buildings :	1				
Total :	407.52	407.52	407.52	407.52	01

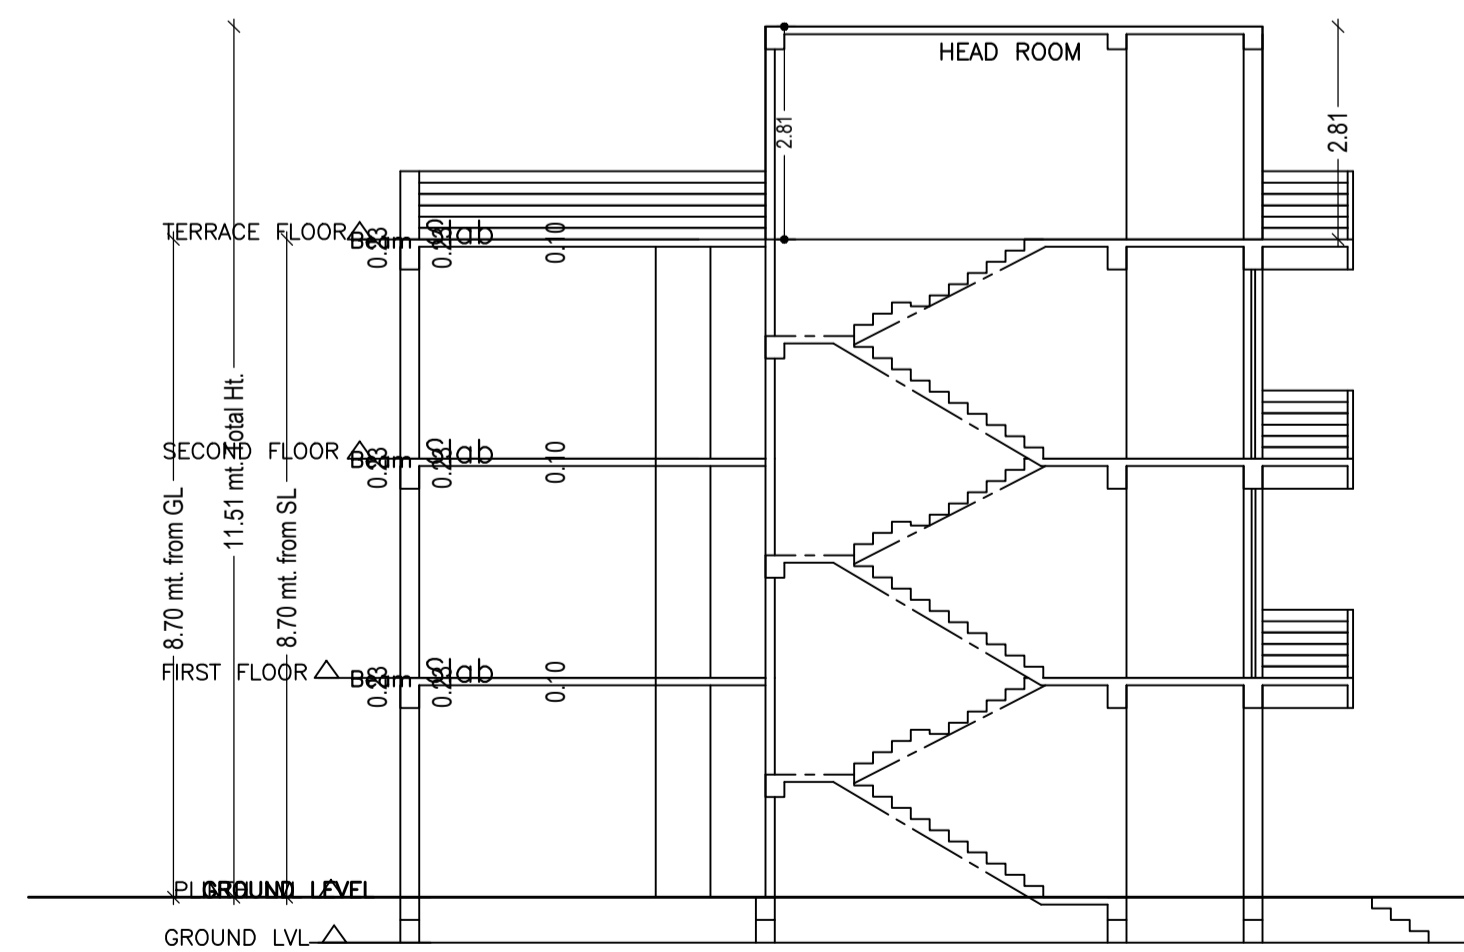

SECTION X-X
SCALE - 1:100

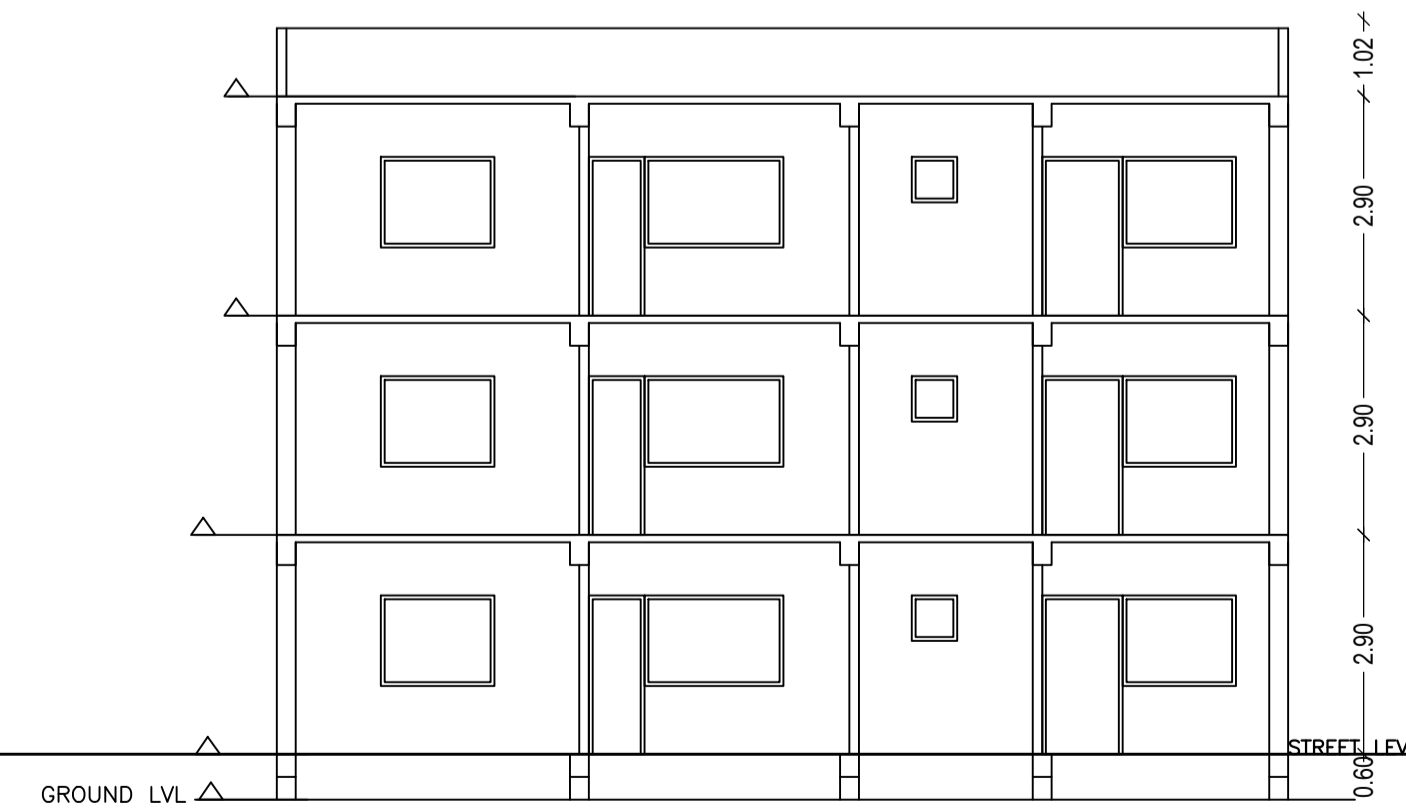

SECTION Y-Y
SCALE - 1:100

UnitBUA Table for Building :A (SMT DASMANTI BARI)

FLOOR	Name	UnitBUA Type	UnitBUA Area	Carpet Area	No. of Rooms	No. of Tenement
GROUND FLOOR PLAN	SPLIT A	FLAT	344.78	343.35	8	1
TYPICAL -1 & 2 FLOOR PLAN	SPLIT A	FLAT	0.00	0.00	10	0
Total:	-	-	344.78	343.35	28	1

LTP NAME AND SIGNATURE	STRUCTURAL ENG'S NAME AND SIGNATURE	BUILDER NAME AND SIGNATURE	DIGITAL SIGNATURE
ASHWINI KUMAR SAHU LNP/ENG/0005/2017			

