




FRONT ELEVATION

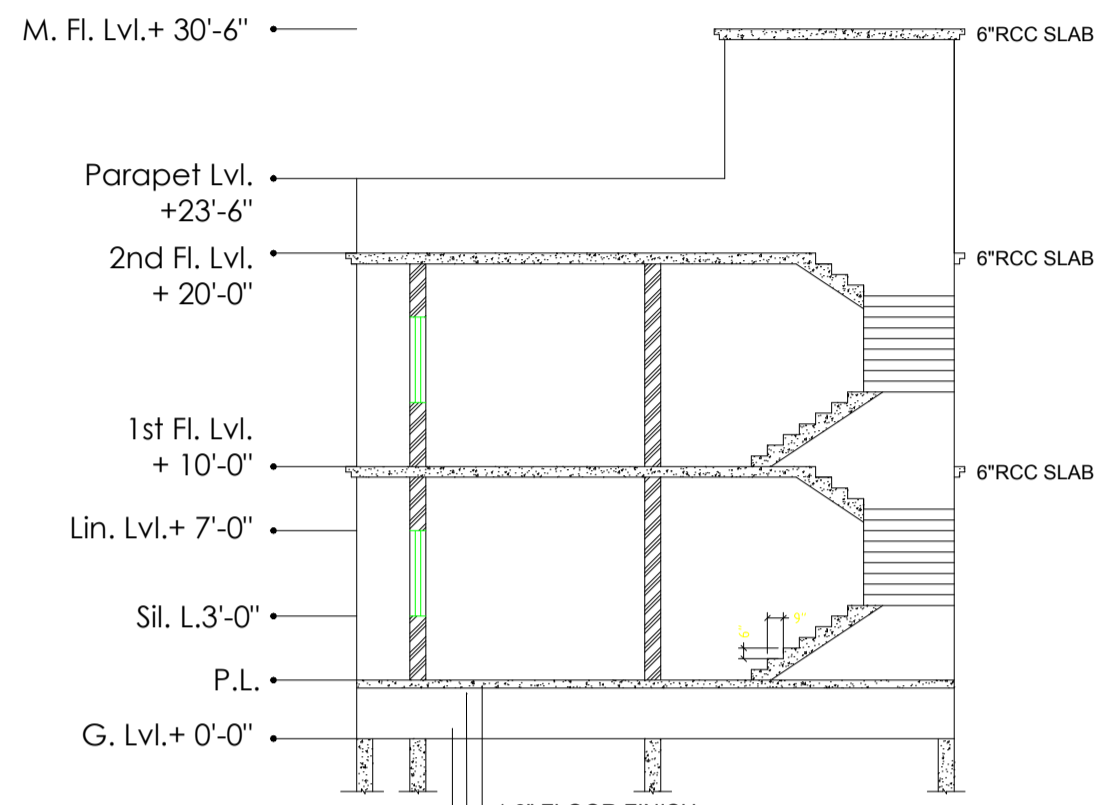


SECTION A-A

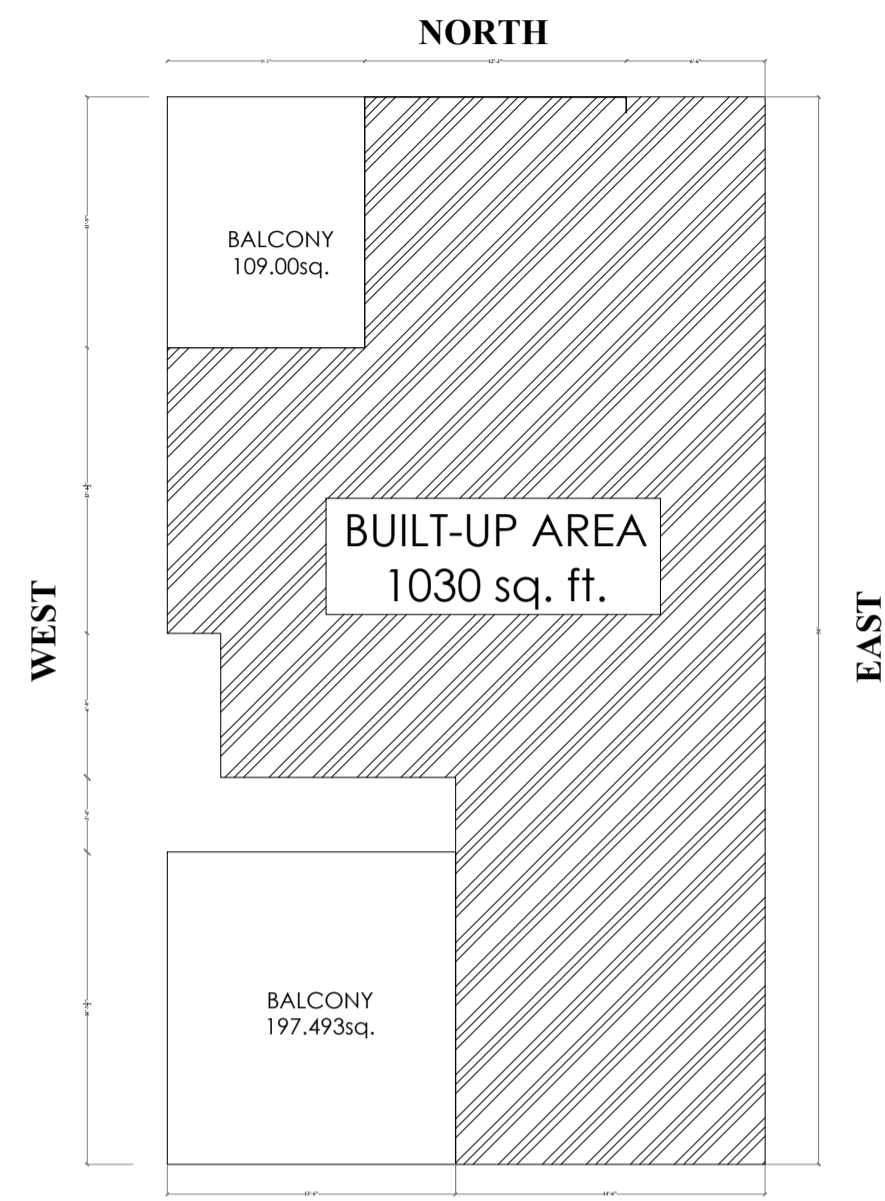

FRIST FLOOR SITE KEY PLAN

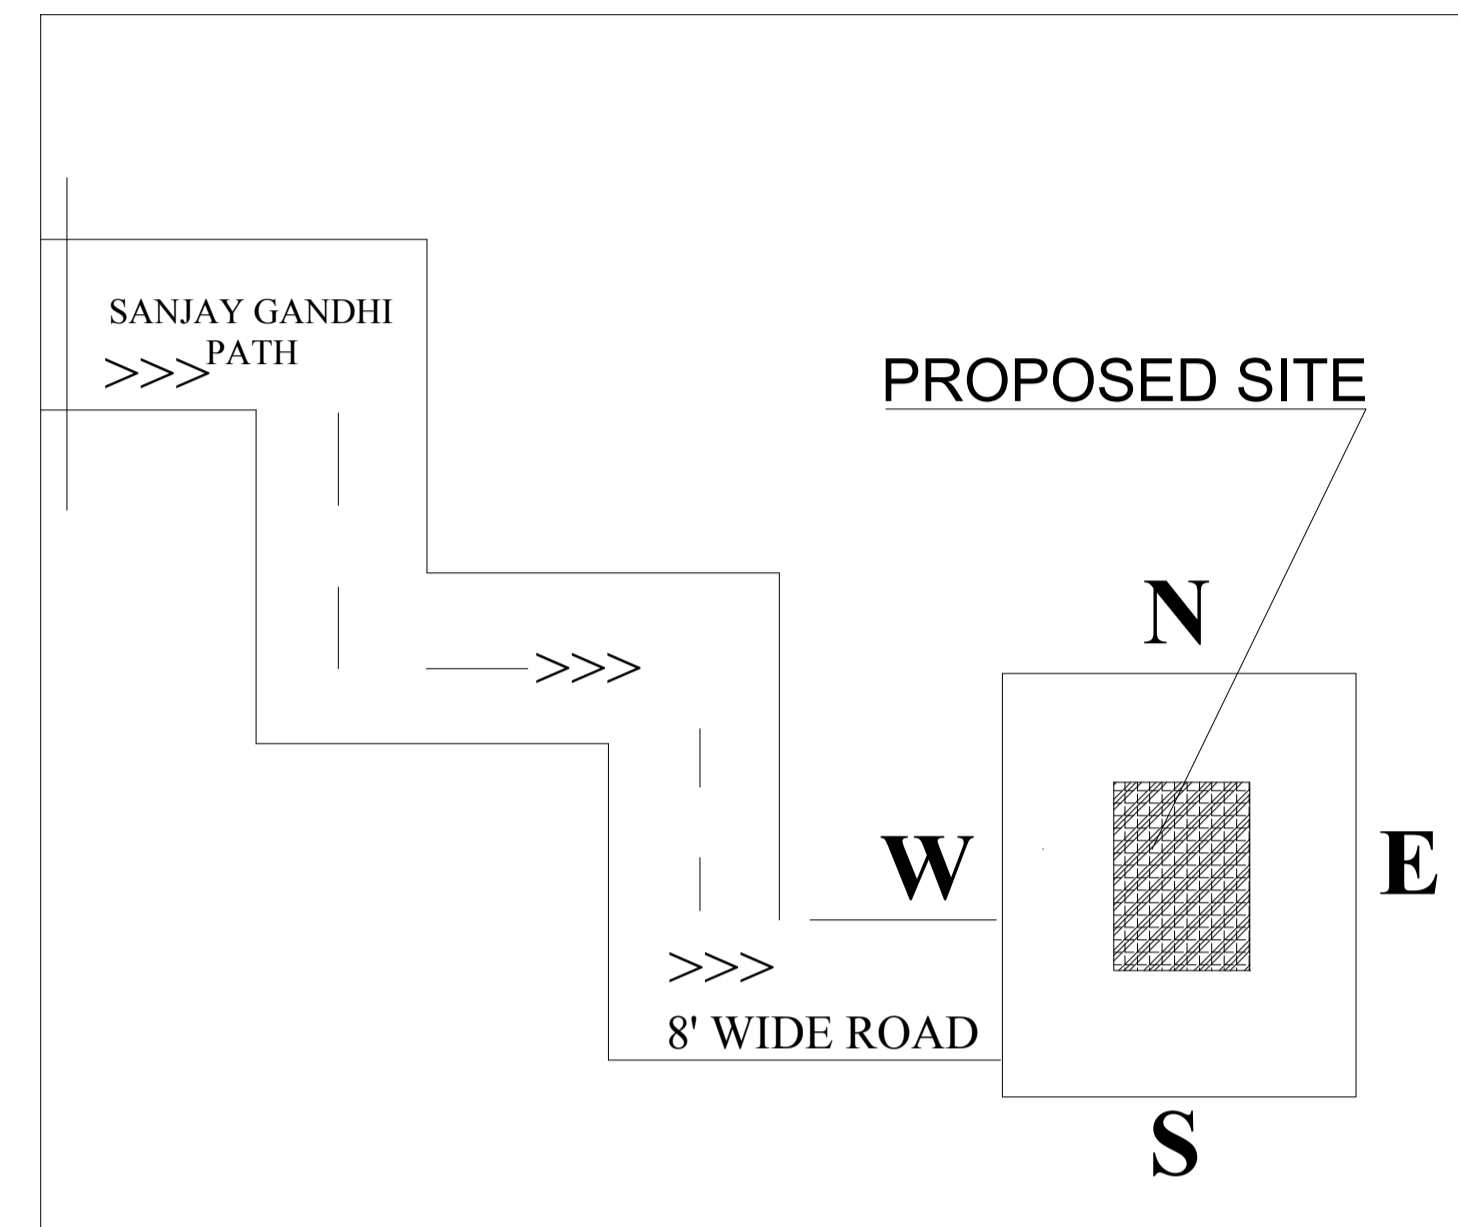

PROPOSED SITE

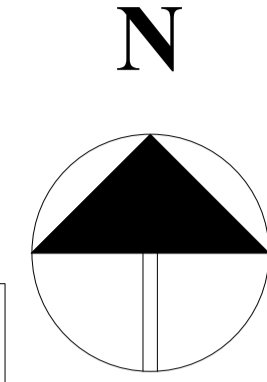

PROPOSED RESIDENTIAL BUILDING PLAN SHOWING

GROUND FLOOR AND PROPOSED FIRST FLOOR PLAN
FOR - MISS. NUTAN NOOR TIGGA, D/O - KRISTO RAI TIGGA, KHATA NO. - 56, PLOT NO. - 336, THANA NO. - 195, LOHARDAGA (JHARKHAND).

OPENING DETAILS:-


S.NO	DETAILS	SIZE
1.	D	5'0"X8'0"
2.	D1	3'6"X7'0"
3.	D2	2'6"X7'0"
4.	W	6'0"X4'0"
5.	W1	4'0"X4'0"
6.	V	2'0"X2'0"

AREA STATEMENT:-


TOTAL PLOT AREA -	3535 SQFT
GROUND FLOOR BUILT UP AREA -	1130 SQFT
FIRST FLOOR BUILT UP AREA -	1030 SQFT
TOTAL BUILT UP AREA -	2160 SQFT
F.A.R. USED -	0.61

OWNER'S SIGN


ENGINEER'S SIGN

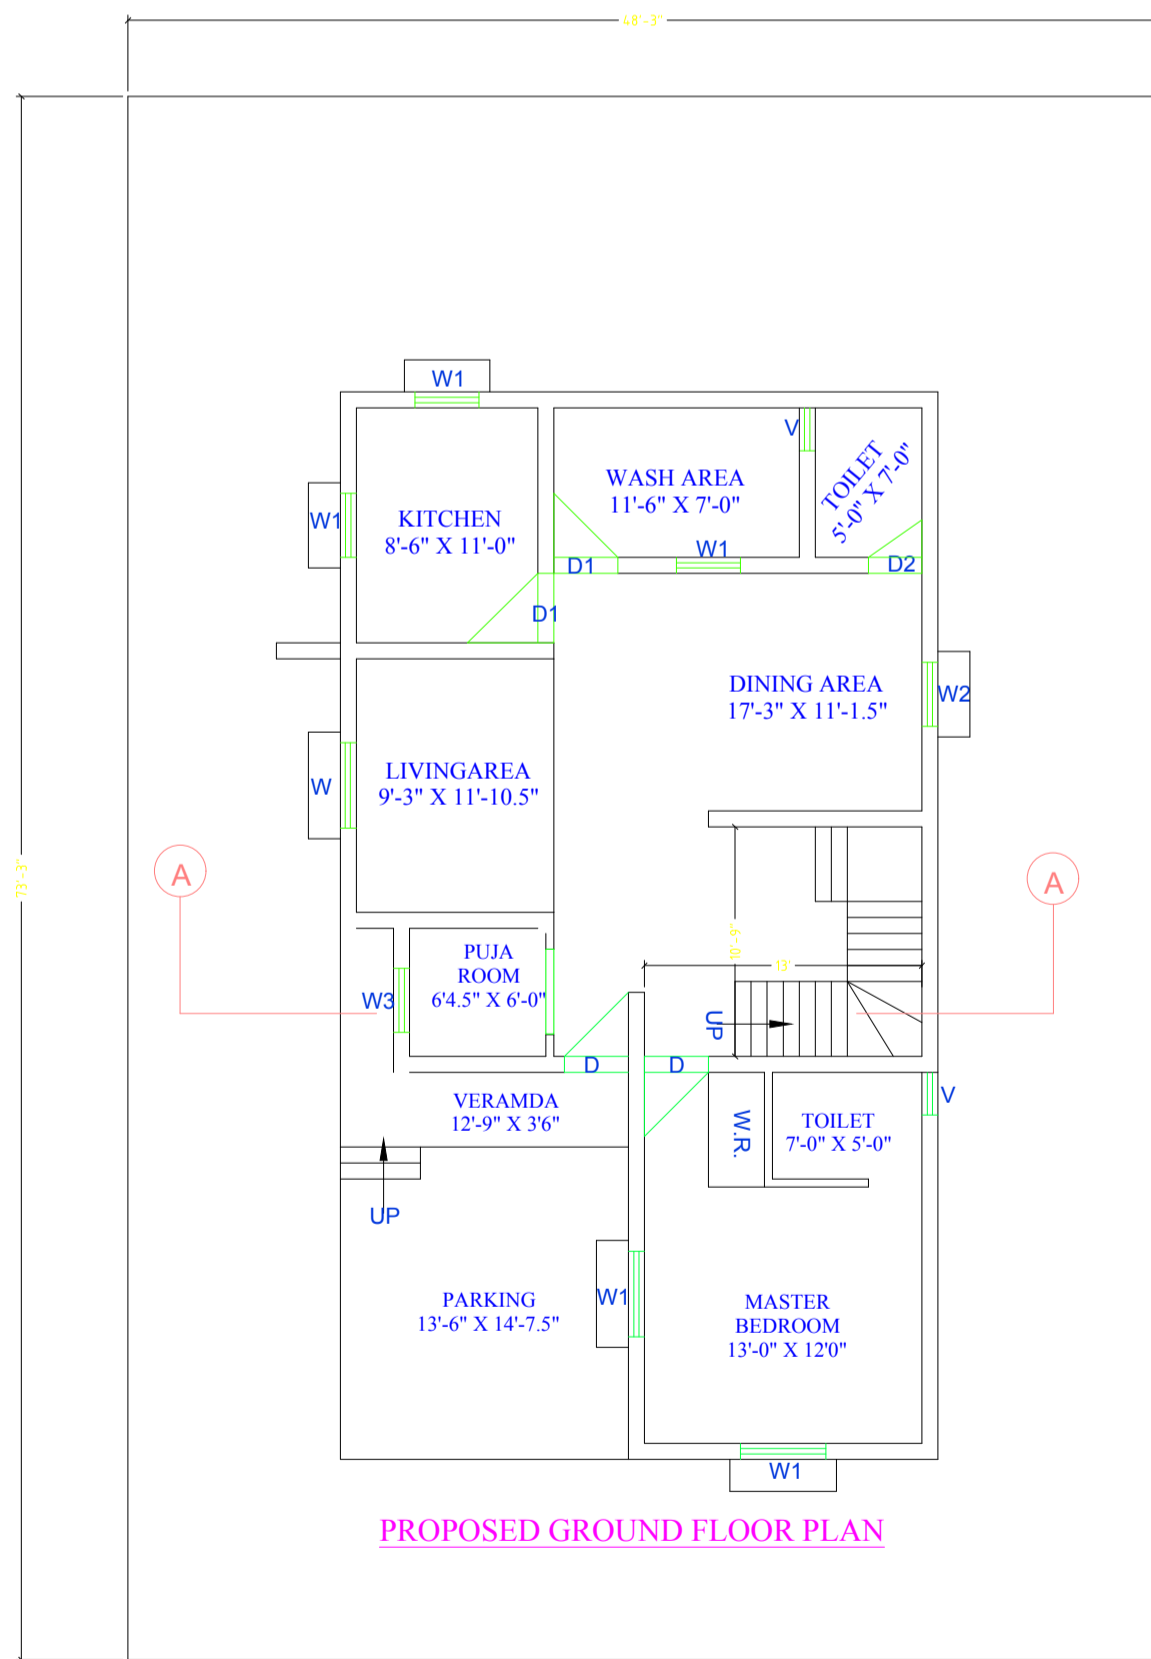


PROPOSED GROUND FLOOR PLAN

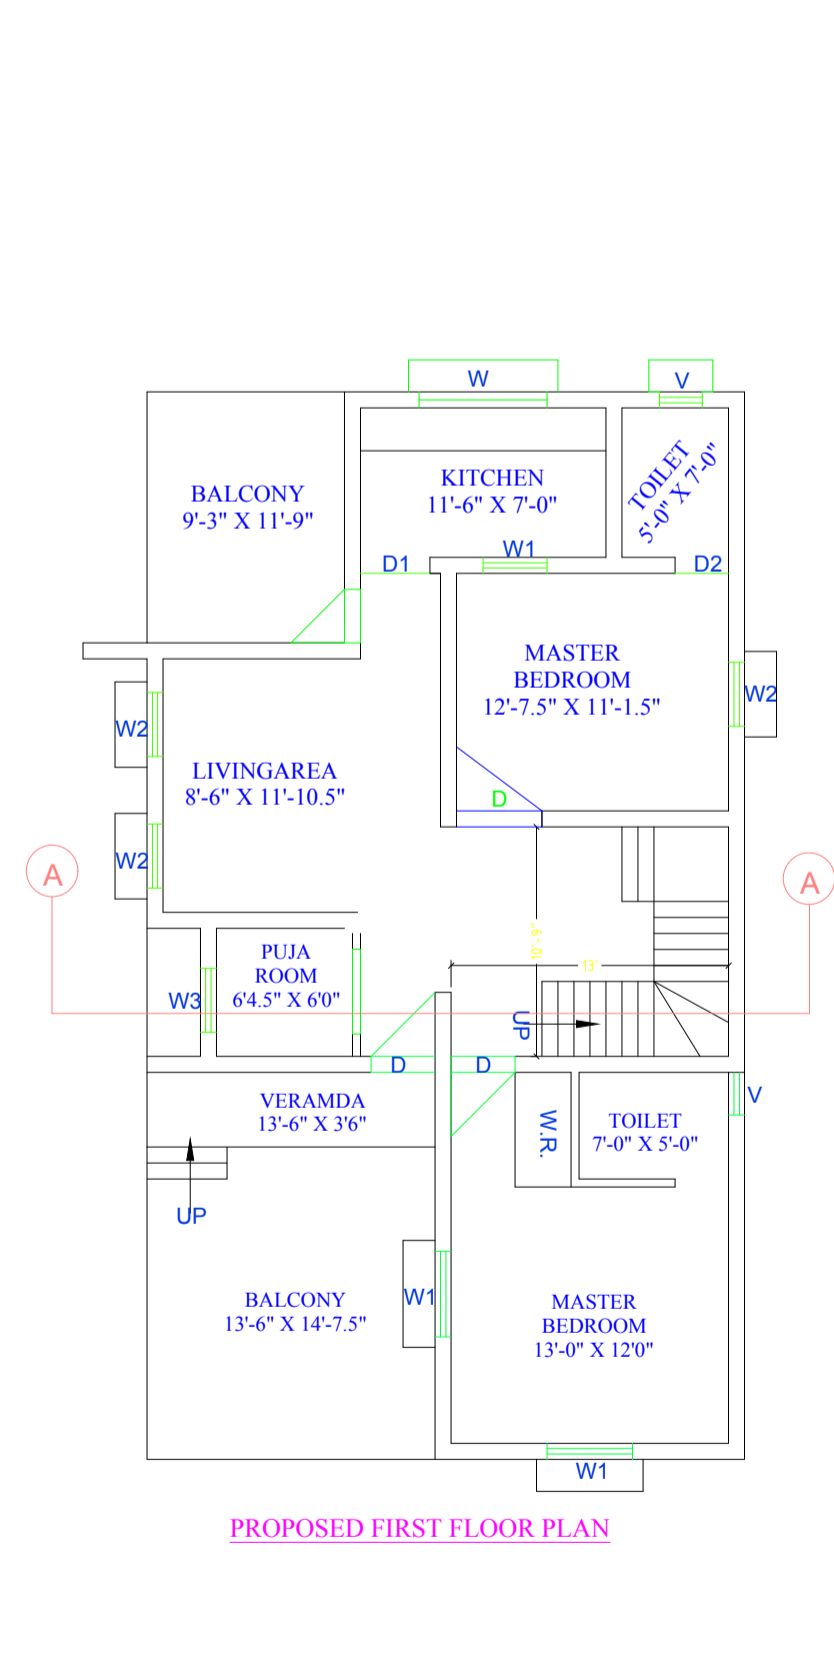


PROPOSED FIRST FLOOR PLAN

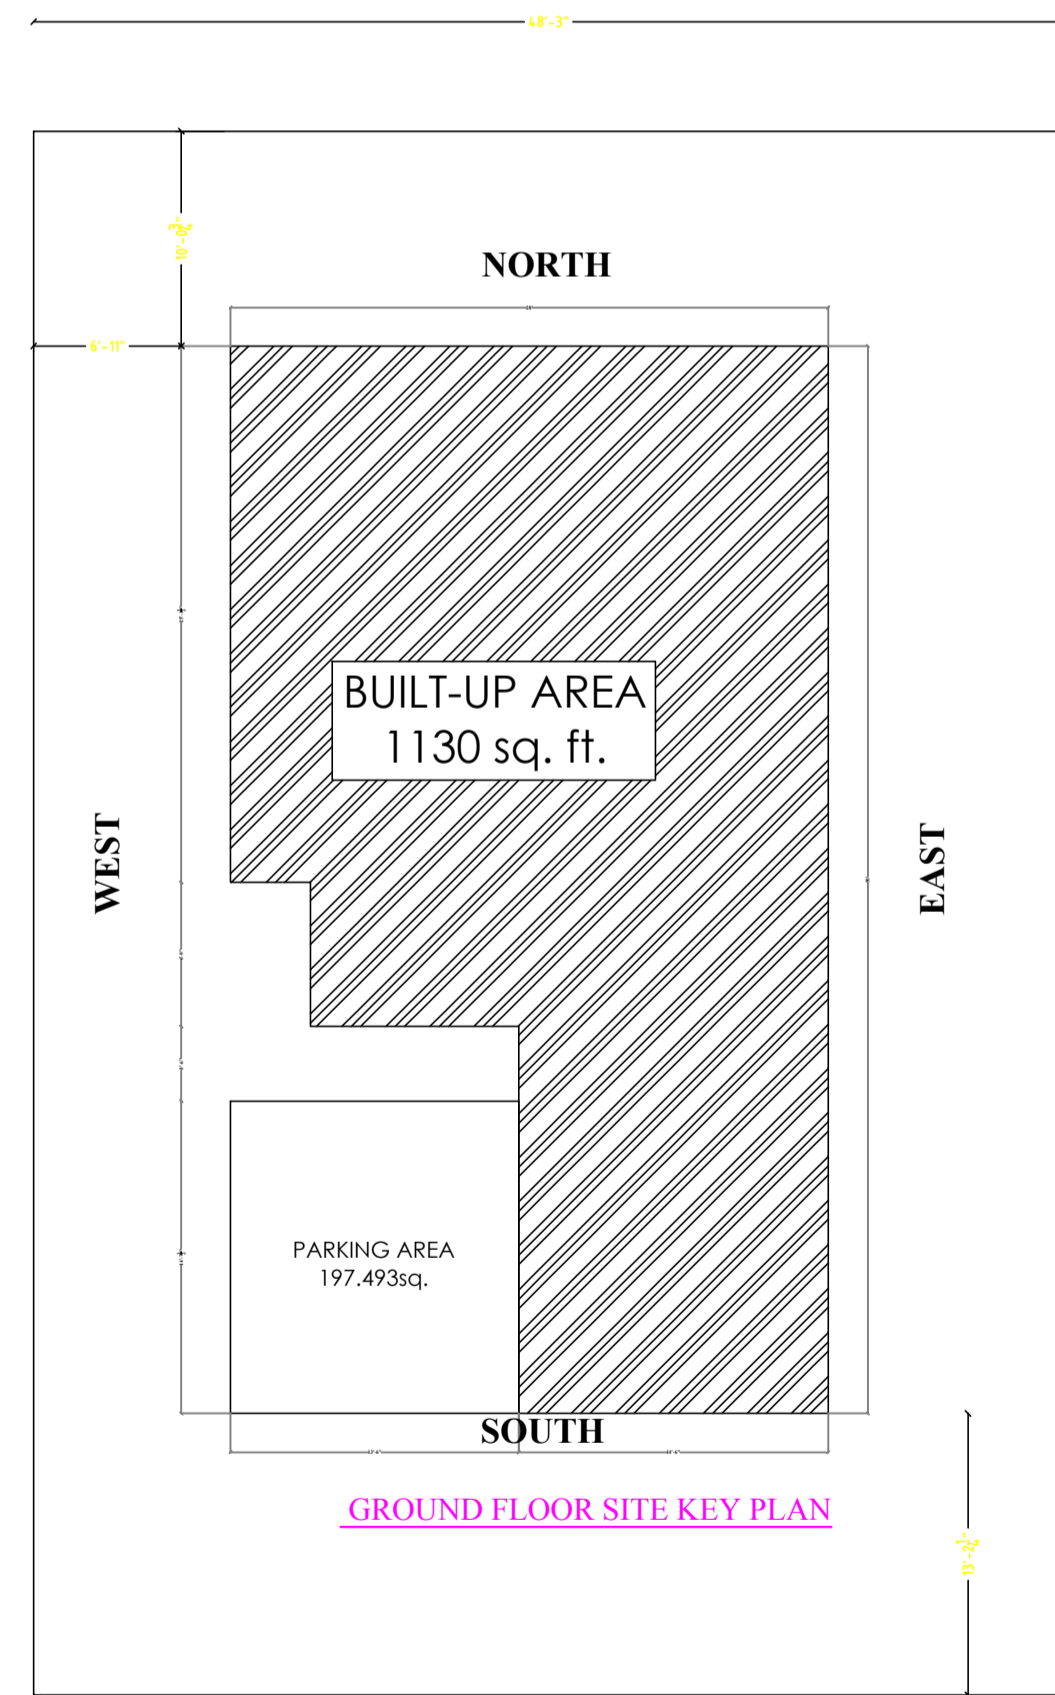


GROUND FLOOR SITE KEY PLAN

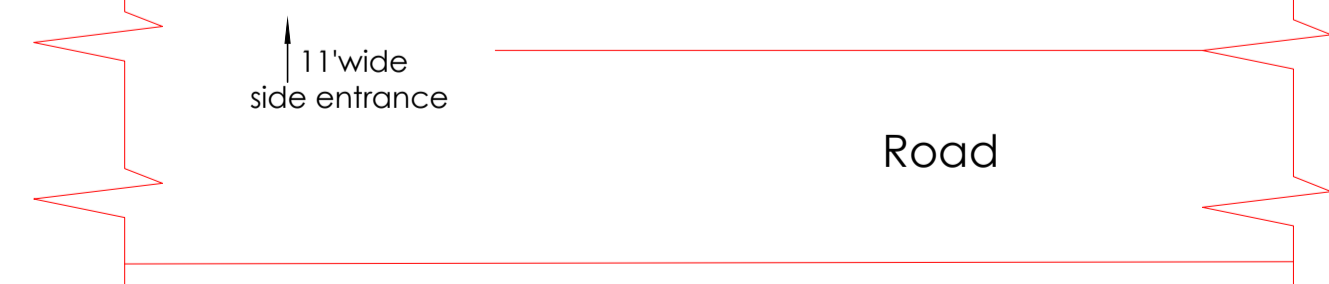

TYPICAL DETAIL OF ISOLATED FOOTING

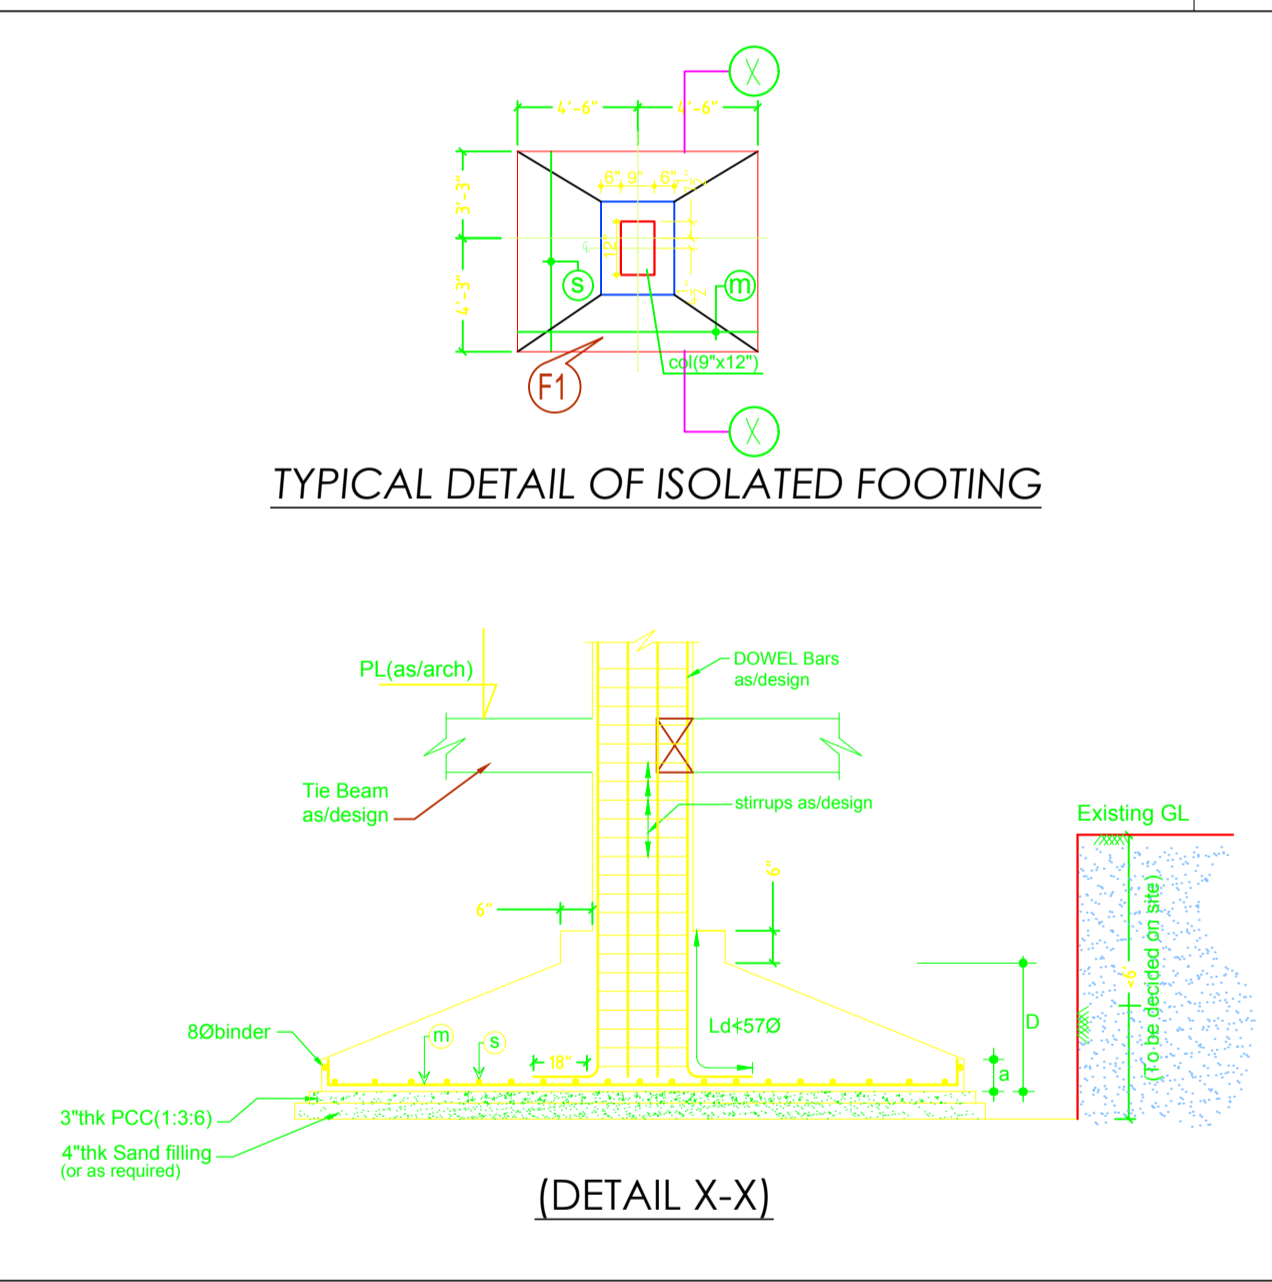

(DETAIL X-X)

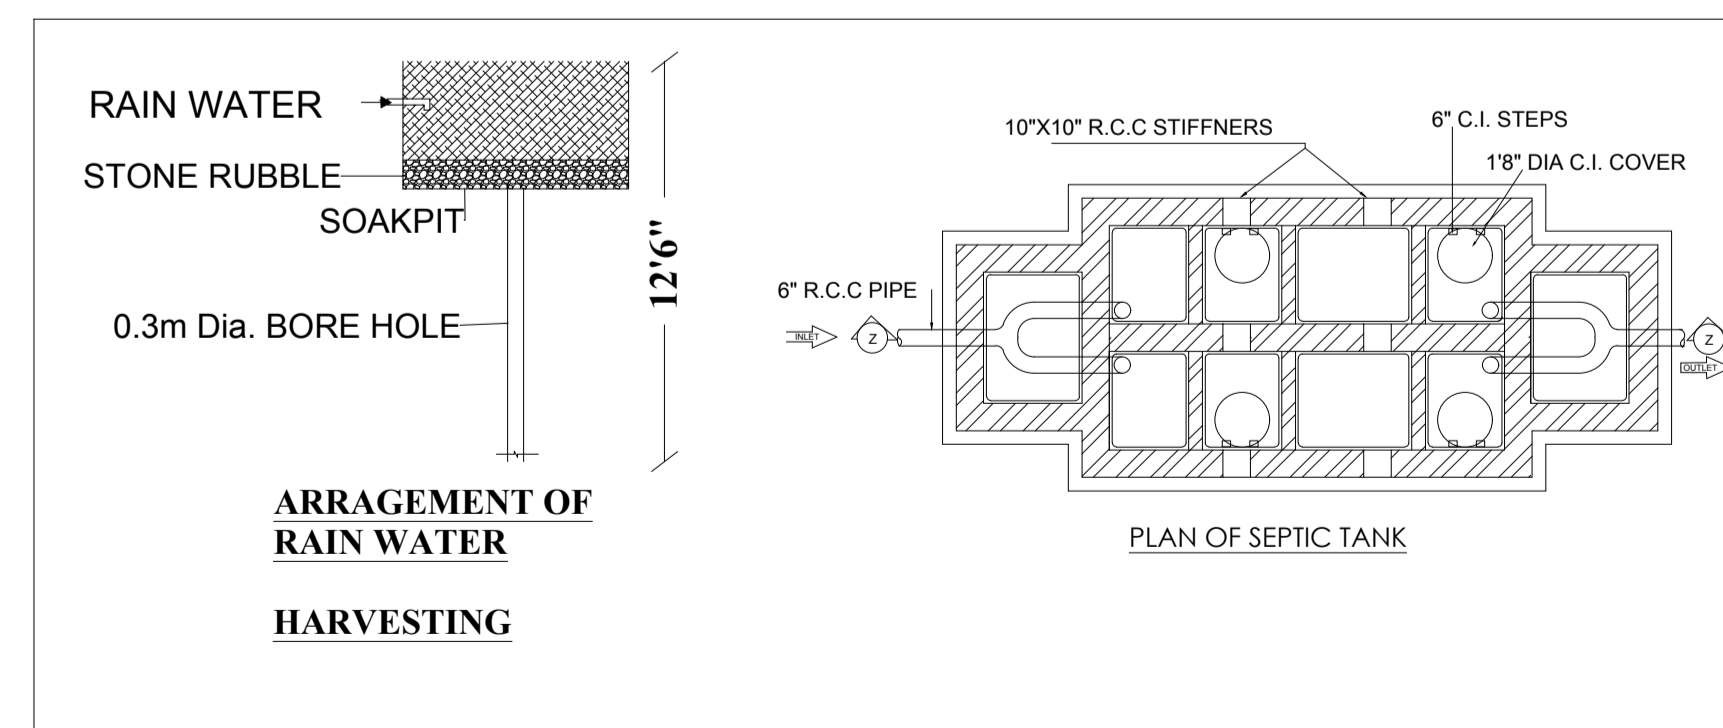

ARRANGEMENT OF RAIN WATER HARVESTING

PLAN OF SEPTIC TANK



SCALE:-
1"=8'0" & 1"=16'0"