



GROUND FLOOR PLAN
(Proposed)
(SCALE 1:100)

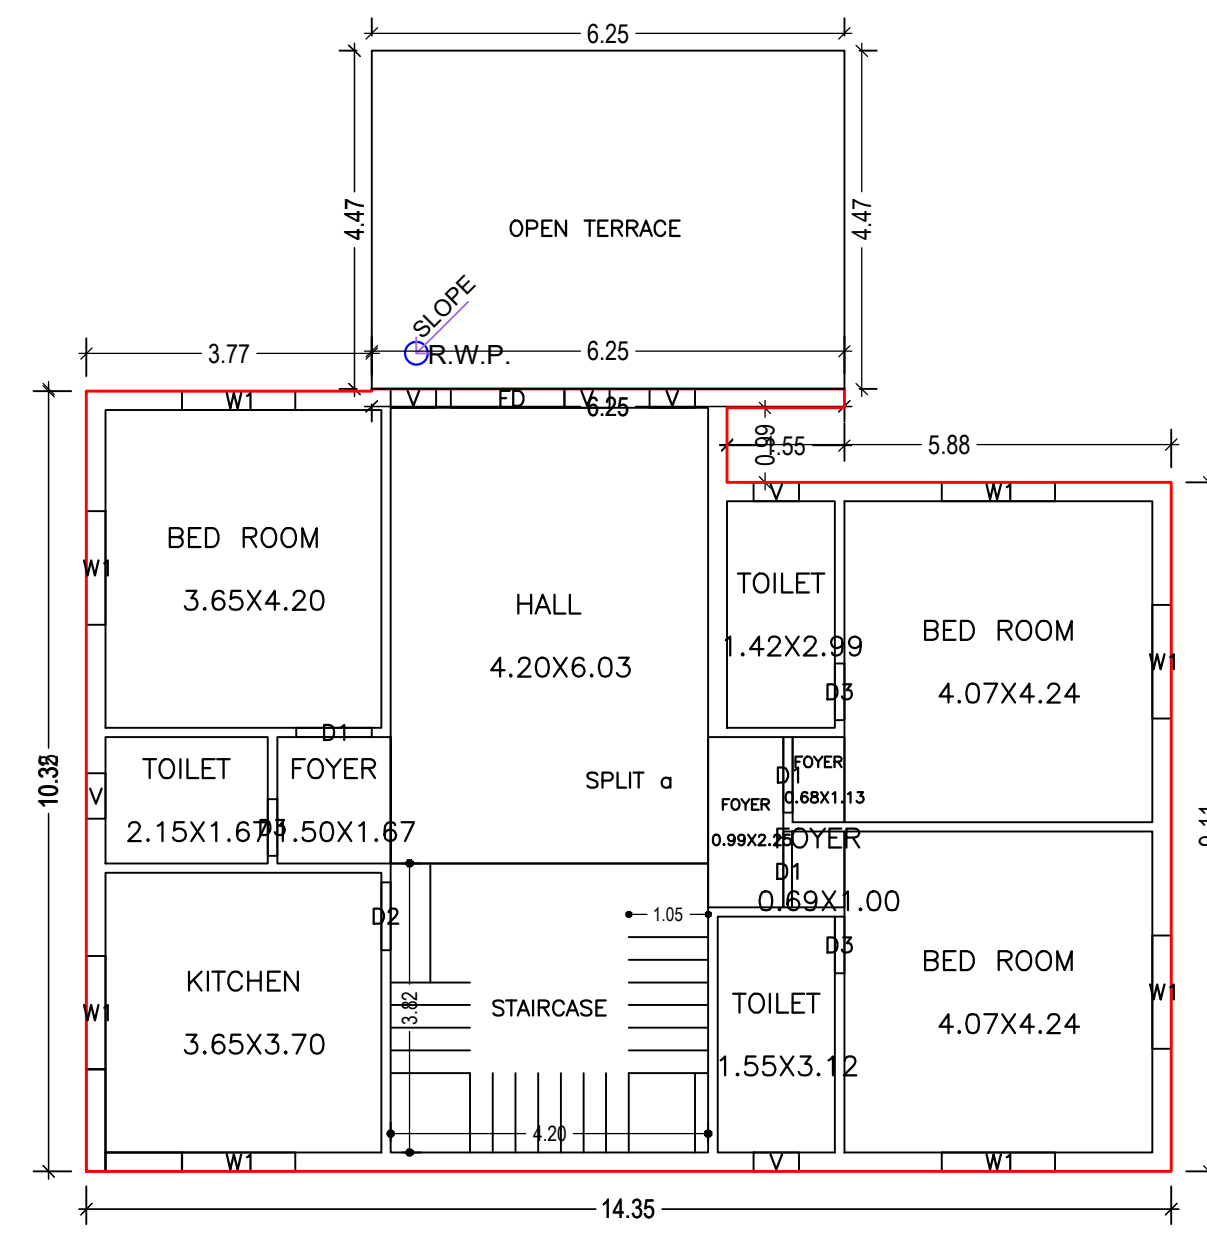

FIRST FLOOR PLAN
(Proposed)
(SCALE 1:100)

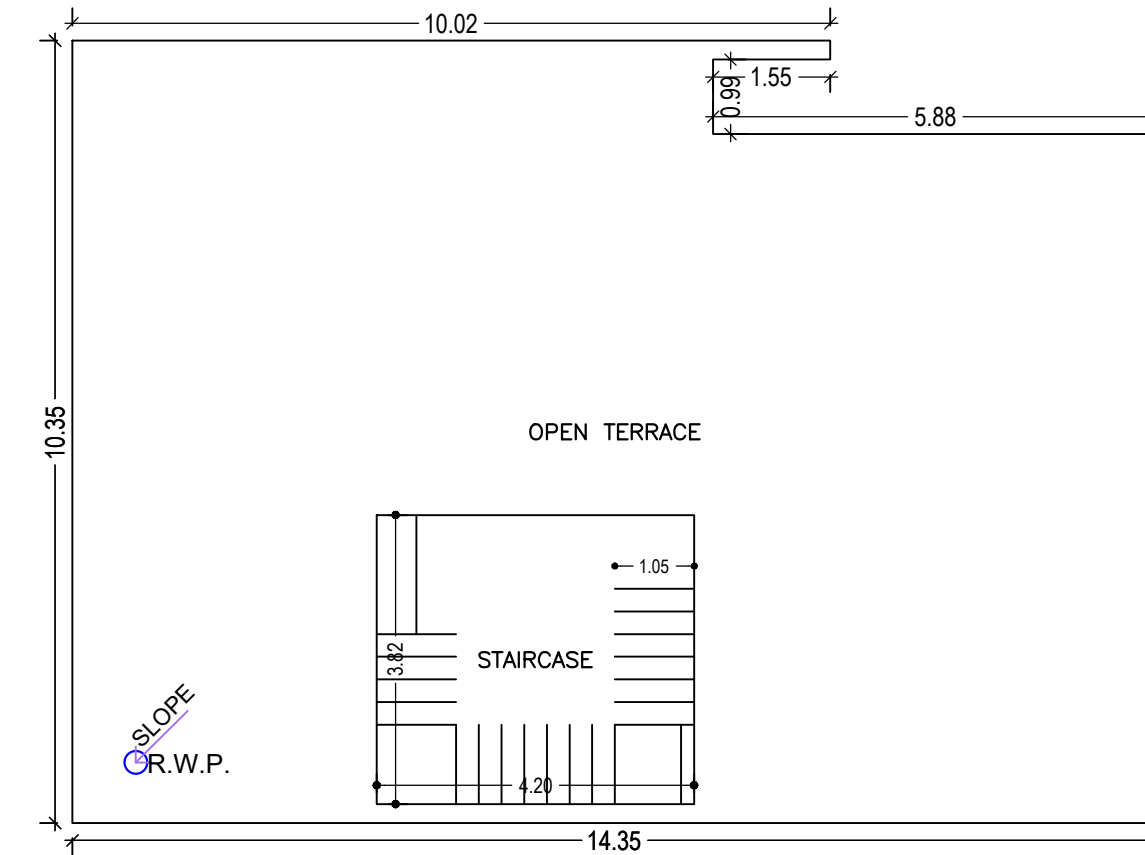

TERRACE FLOOR PLAN
(SCALE 1:100)

Proposal Basic Information	
Proposal File No.	LNP/BI/0042/W22/2022
Owner Name	Mehrani Toppo
Khata No	361
Plot No	361
Village Name	Lohardaga
Use	Residential
SubUse	Bungalow/ Dwelling / Non Apartment

UnitBUA Table for Building :A (RESIDENTIAL BUILDING G1)

FLOOR	Name	UnitBUA Type	UnitBUA Area	Carpet Area	No. of Rooms	No. of Tenement
GROUND FLOOR PLAN	SPLIT a	FLAT	294.29	293.11	13	1
FIRST FLOOR PLAN	SPLIT a	FLAT	0.00	0.00	12	0
Total:	-	-	294.29	293.11	25	1

Building :A (RESIDENTIAL BUILDING G1)


Floor Name	Total Built Up Area (Sq.mt.)	Proposed FAR Area (Sq.mt.) Resi.	Total FAR Area (Sq.mt.)	Total Consumed Additional FAR Area (Sq.mt.)	Tnmt (No.)
Ground Floor	152.75	152.75	152.75	152.75	01
First Floor	141.54	141.54	141.54	141.54	00
Terrace Floor	0.00	0.00	0.00	0.00	00
Total :	294.29	294.29	294.29	294.29	01
Total Number of Same Buildings :	1				
Total :	294.29	294.29	294.29	294.29	01

SCHEDULE OF DOOR:

BUILDING NAME	NAME	LENGTH	HEIGHT	NOS
A (RESIDENTIAL BUILDING G1)	D3	0.75	2.10	06
A (RESIDENTIAL BUILDING G1)	D2	0.90	2.10	02
A (RESIDENTIAL BUILDING G1)	D1	1.00	2.10	06
A (RESIDENTIAL BUILDING G1)	FD	1.50	2.10	02

SCHEDULE OF WINDOW/VENTILATION:

BUILDING NAME	NAME	LENGTH	HEIGHT	NOS
A (RESIDENTIAL BUILDING G1)	V	0.60	1.20	12
A (RESIDENTIAL BUILDING G1)	W1	1.50	1.20	16

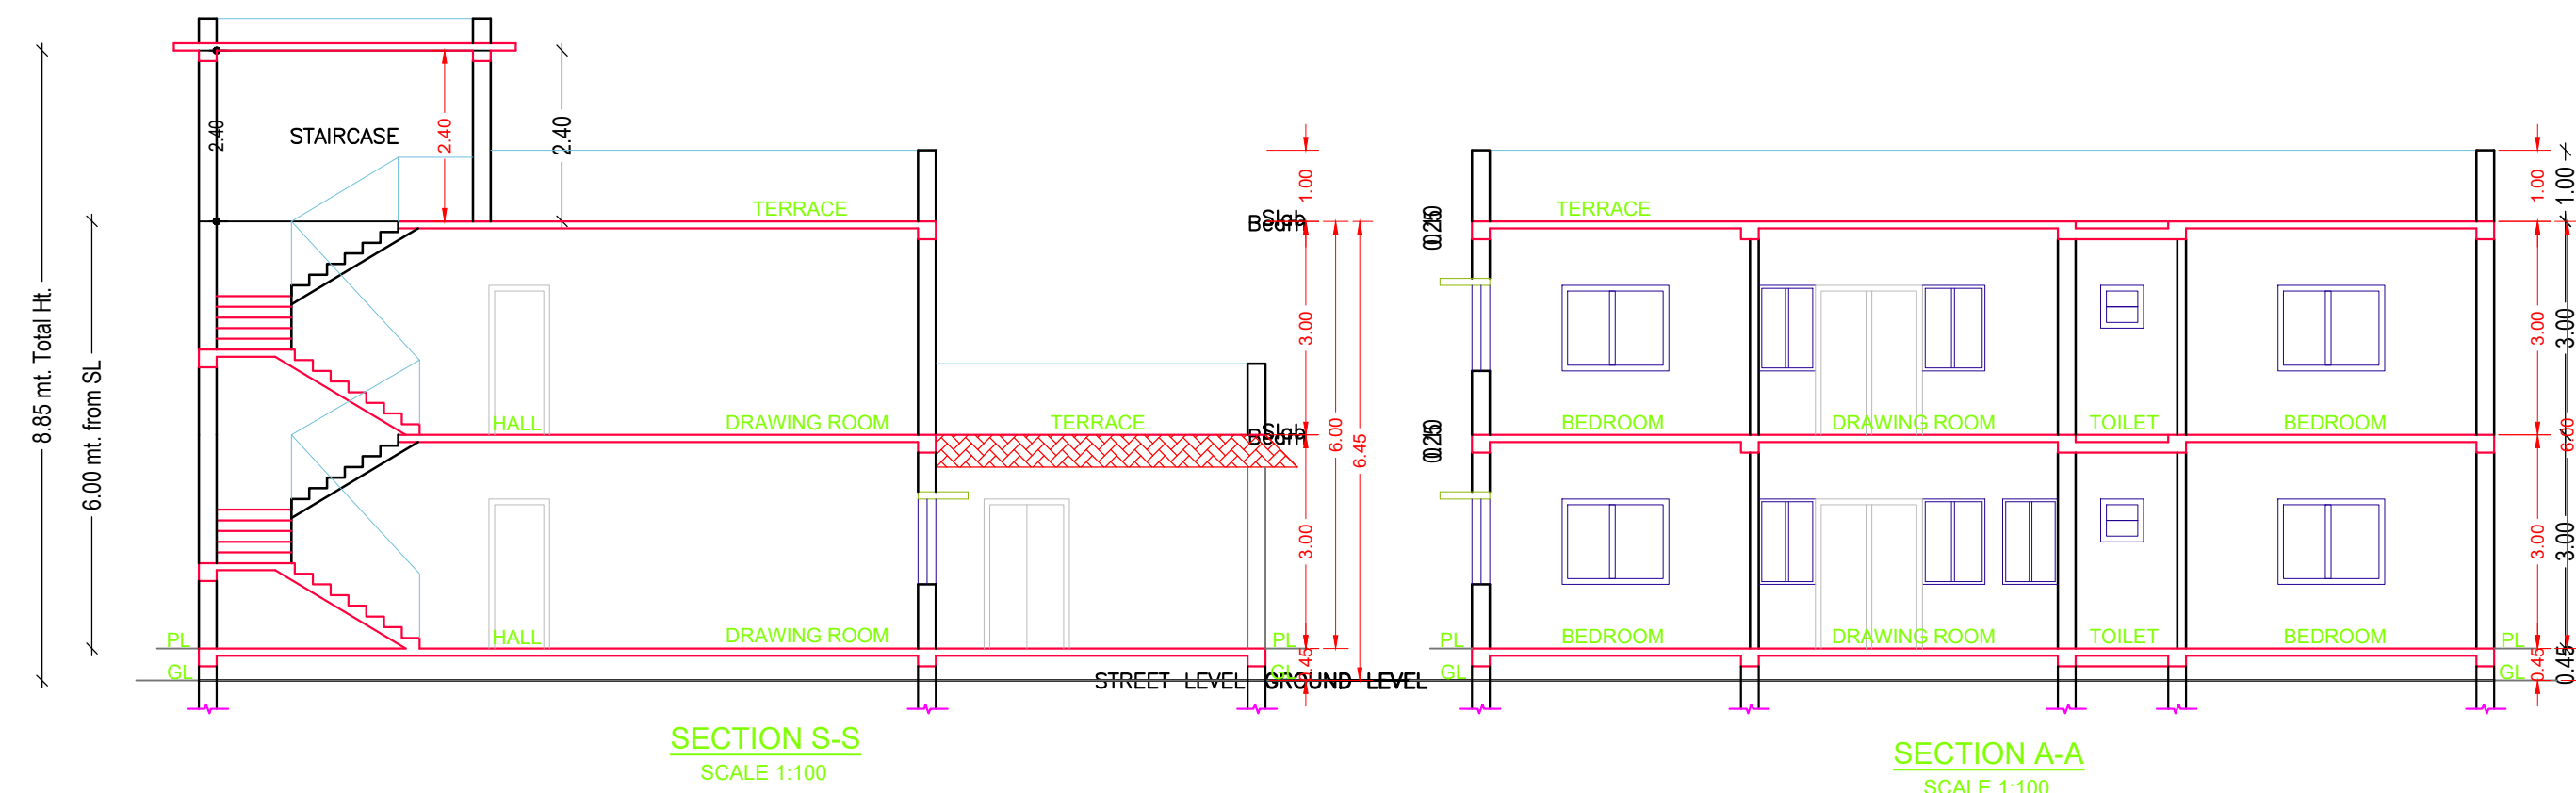

LTP NAME AND SIGNATURE	STRUCTURAL ENG'S NAME AND SIGNATURE	BUILDER NAME AND SIGNATURE	DIGITAL SIGNATURE
Ashish Deep Toppo LNP/ARC/0009/2017			

