



FRONT ELEVATION
Scale - 1:100

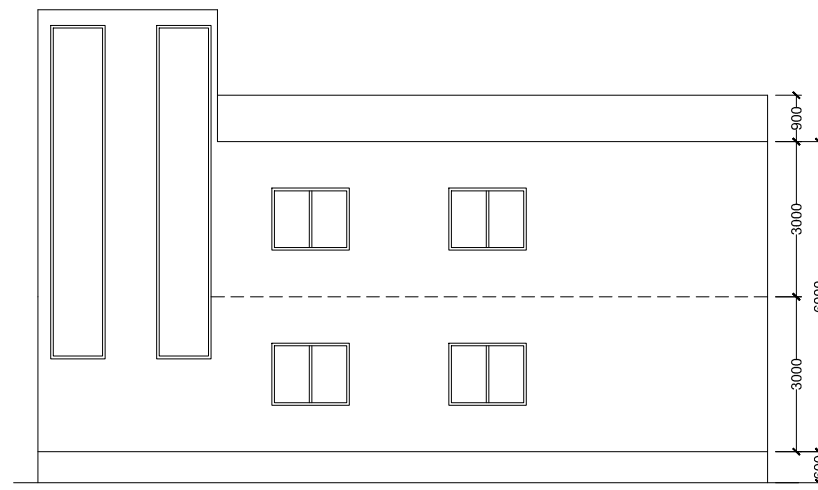


RIGHT SIDE ELEVATION
Scale - 1:100

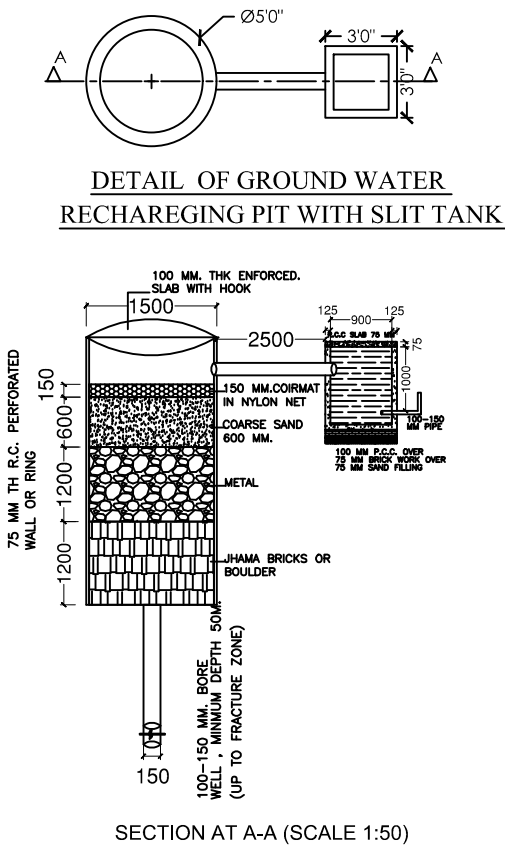


DETAIL OF GROUND WATER RECHARGING PIT WITH SLIT TANK

SECTION AT A-A (SCALE 1:50)

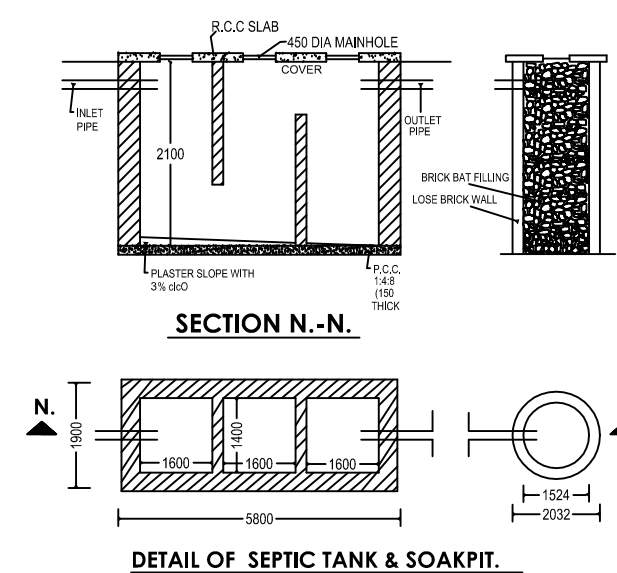


SECTION N-N.

DETAIL OF SEPTIC TANK & SOAKPIT.

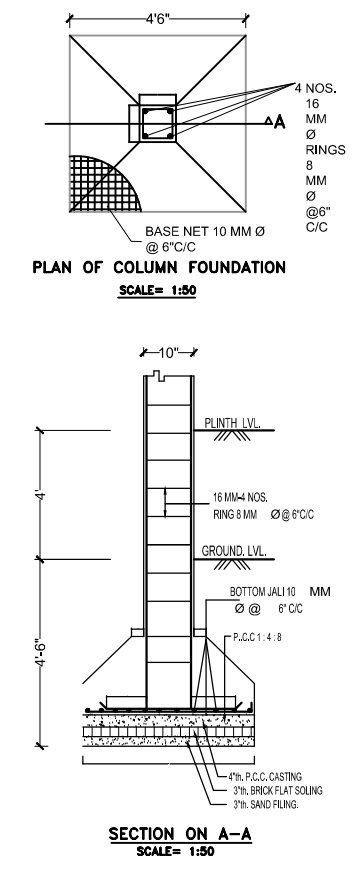


PLAN OF COLUMN FOUNDATION
SCALE= 1:50


SECTION ON A-A
SCALE= 1:50

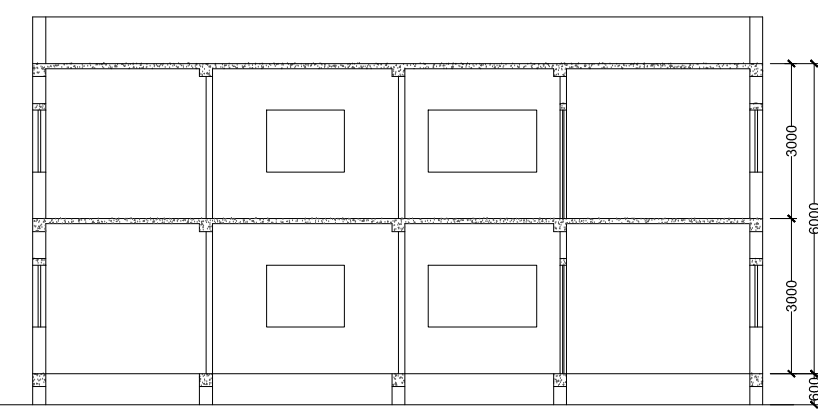


SECTION A-A
Scale - 1:100

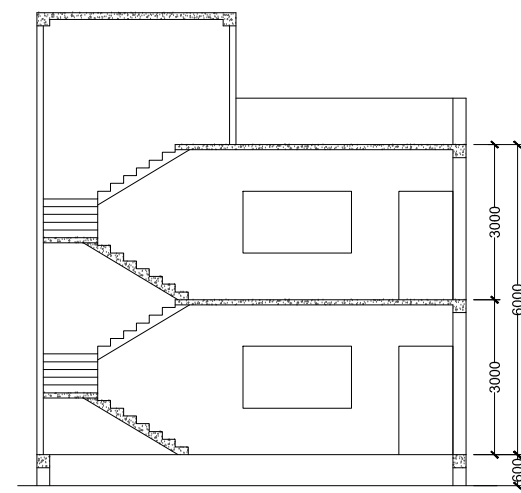


SECTION B-B
Scale - 1:100

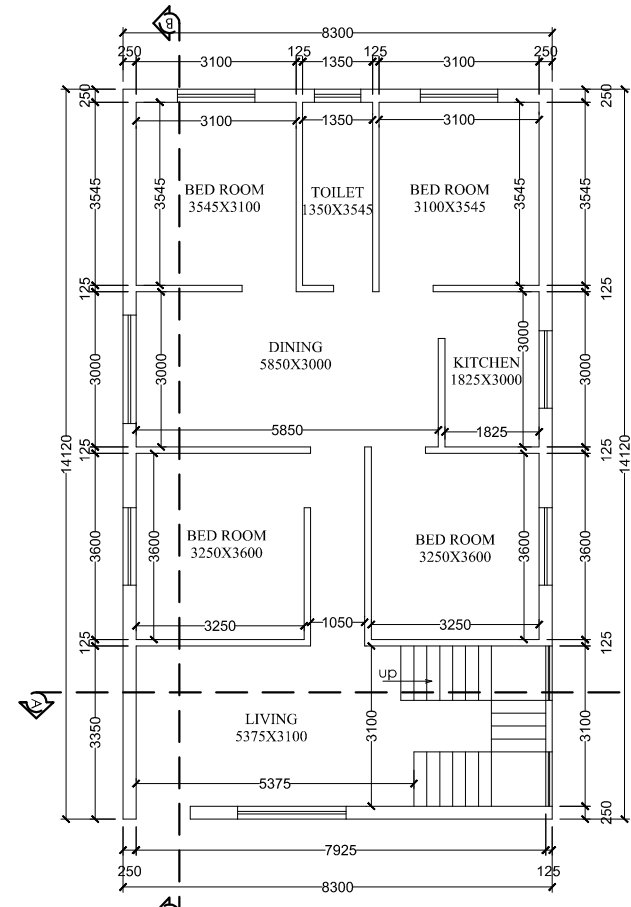


GROUND FLOOR PLAN
Scale - 1:100

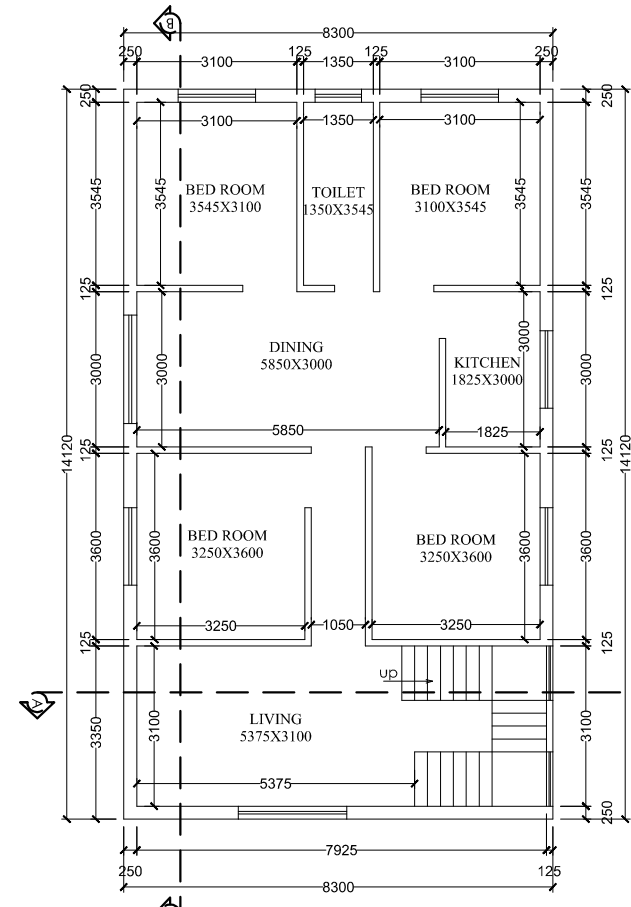


FIRST FLOOR PLAN
Scale - 1:100

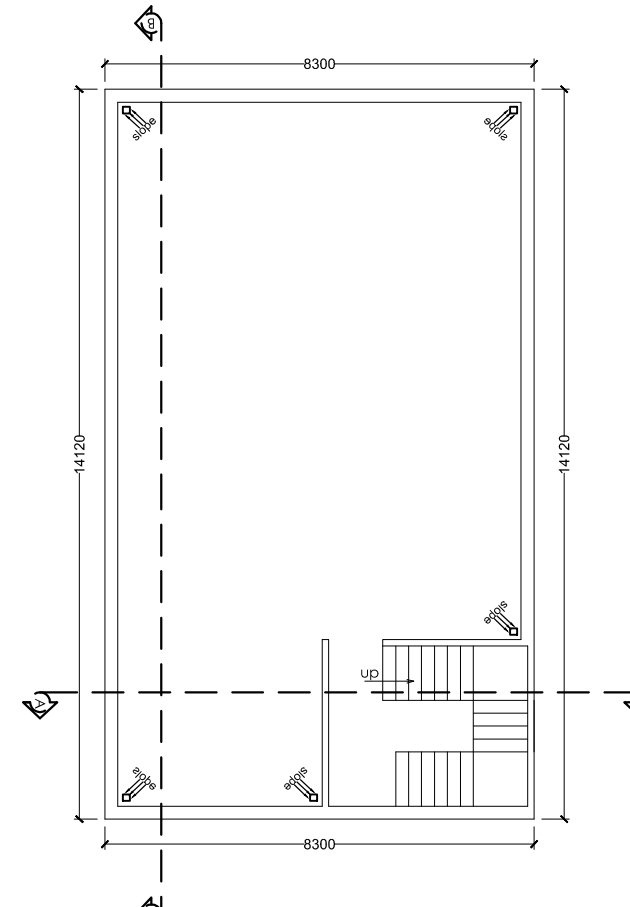

TERRACE FLOOR PLAN
Scale - 1:100

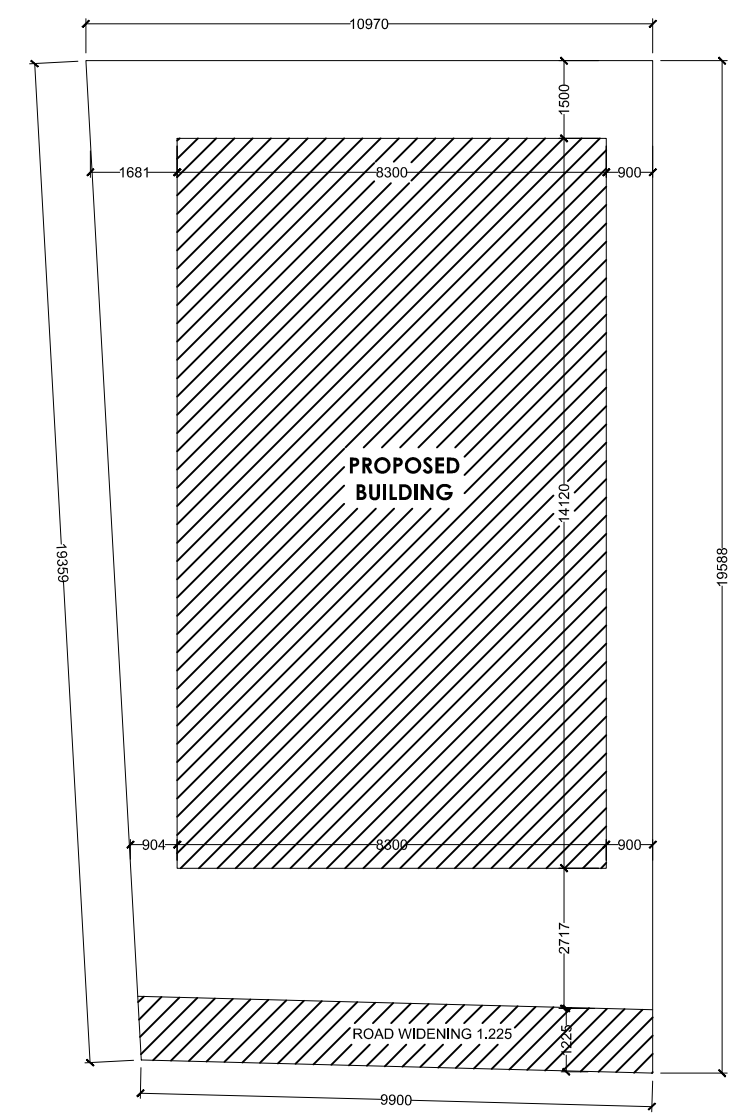

SITE PLAN
Scale - 1:100

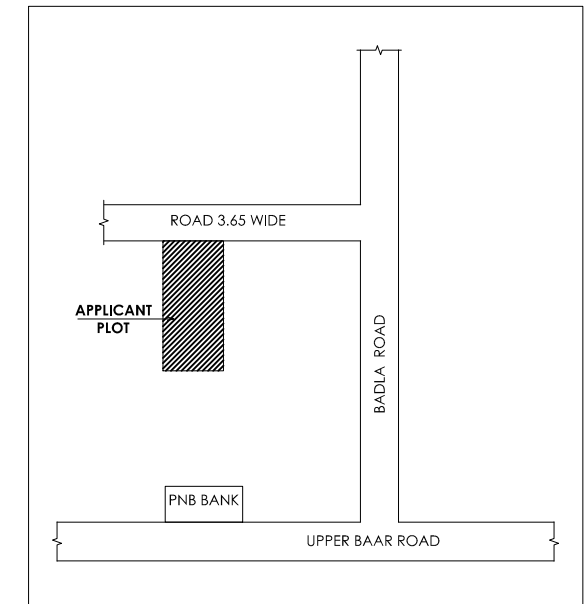

LOCATION PLAN
Scale - NTS

General notes	
1	ALL DIMENSION ARE IN MILLIMETRES UNLESS OTHERWISE STATED.
2	NO DIMENSION IS TO BE SCALED OFF THE DRAWING.
3	DRAWINGS & SPECIFICATIONS TO BE READ IN CONJUNCTION WITH ALL RELEVANT DRAWINGS & SPECIFICATIONS.
4	REFER WRITTEN DIMENSIONS ONLY.
5	DOORS AND WINDOW FRAME NOT TO BE FIXED ALONG WITH BRICK WORK.
6	INTERNAL PLASTER SHOULD BE 12MM THICK AND EXTERNAL PLASTER IS 25MM THICK.
7	FOUNDATION DEPTH UPTO GOOD SOIL.
8	CEMENT MORTAR OF MIX (1:6) FOR ENTIRE STRUCTURE AND PLASTER WORK.
9	SEPTIC TANK WILL BE FLUSHING SYSTEM.
10	ALL REINFORCEMENT SHALL BE OF TOR STEEL OF GRADE FY-415.
11	GRADE OF CONCRETE SHALL BE M-20

TYPE	WIDTH	HEIGHT	SILL LVL	DISCRPTION
D	1000	2100	NILL	SINGLE SHUTTER FLUSH DOOR
D1	1000	2100	NILL	" "
D2	900	2100	NILL	" "
D3	700	2100	NILL	" "
CG	1500	2100	NILL	STEEL CHANNEL GATE
W	1500	1200	900	4 LEAF GLAZED WIND
W2	1200	1200	900	" "
W3	900	1200	900	" "
V	600	300	2400	VENTILATOR

schedule of area	
PLOT AREA AS PER SITE	- 202.948 SQ.M.
AREA OF GROUND FLOOR	- 117.199 SQ.M.
AREA OF FIRST FLOOR	- 117.199 SQ.M.
TOTAL BUILT UP AREA	- 234.398 SQ.M.
% OF COVERED AREA	- 57.74%
TOTAL F.A.R. ACHIEVED	- 1.15

PROPOSED RESIDENTIAL BUILDING PLAN OF
RAKHI DEVI, W/O, PRADEEP KUMAR TAMERA,
PLOT NO:-428, KHATA NO:-205 , AREA - 05 DISMIL,
WARD NO:-20, MAUJA- LOHARDAGA ,
THANA NO:-194, THANA- LOHARDAGA,
DISTRICT - LOHARDAGA. (JHARKHAND)

owner

architect

AH GROUP
 Architecture & Design
 New Road, Lohardaga (Jharkhand)
 Mobile No: 09304264642
 E-mail:- mdsauk.haque265@gmail.com

ISSUE ONLY FOR CLIENT			
SCALE	DATE	SHEET NO.	
1 : 100		01 OF 01	

CLIENT: ENGINEER / ARCHITECT