



FRONT ELEVATION {M.K.D.:- A & C}

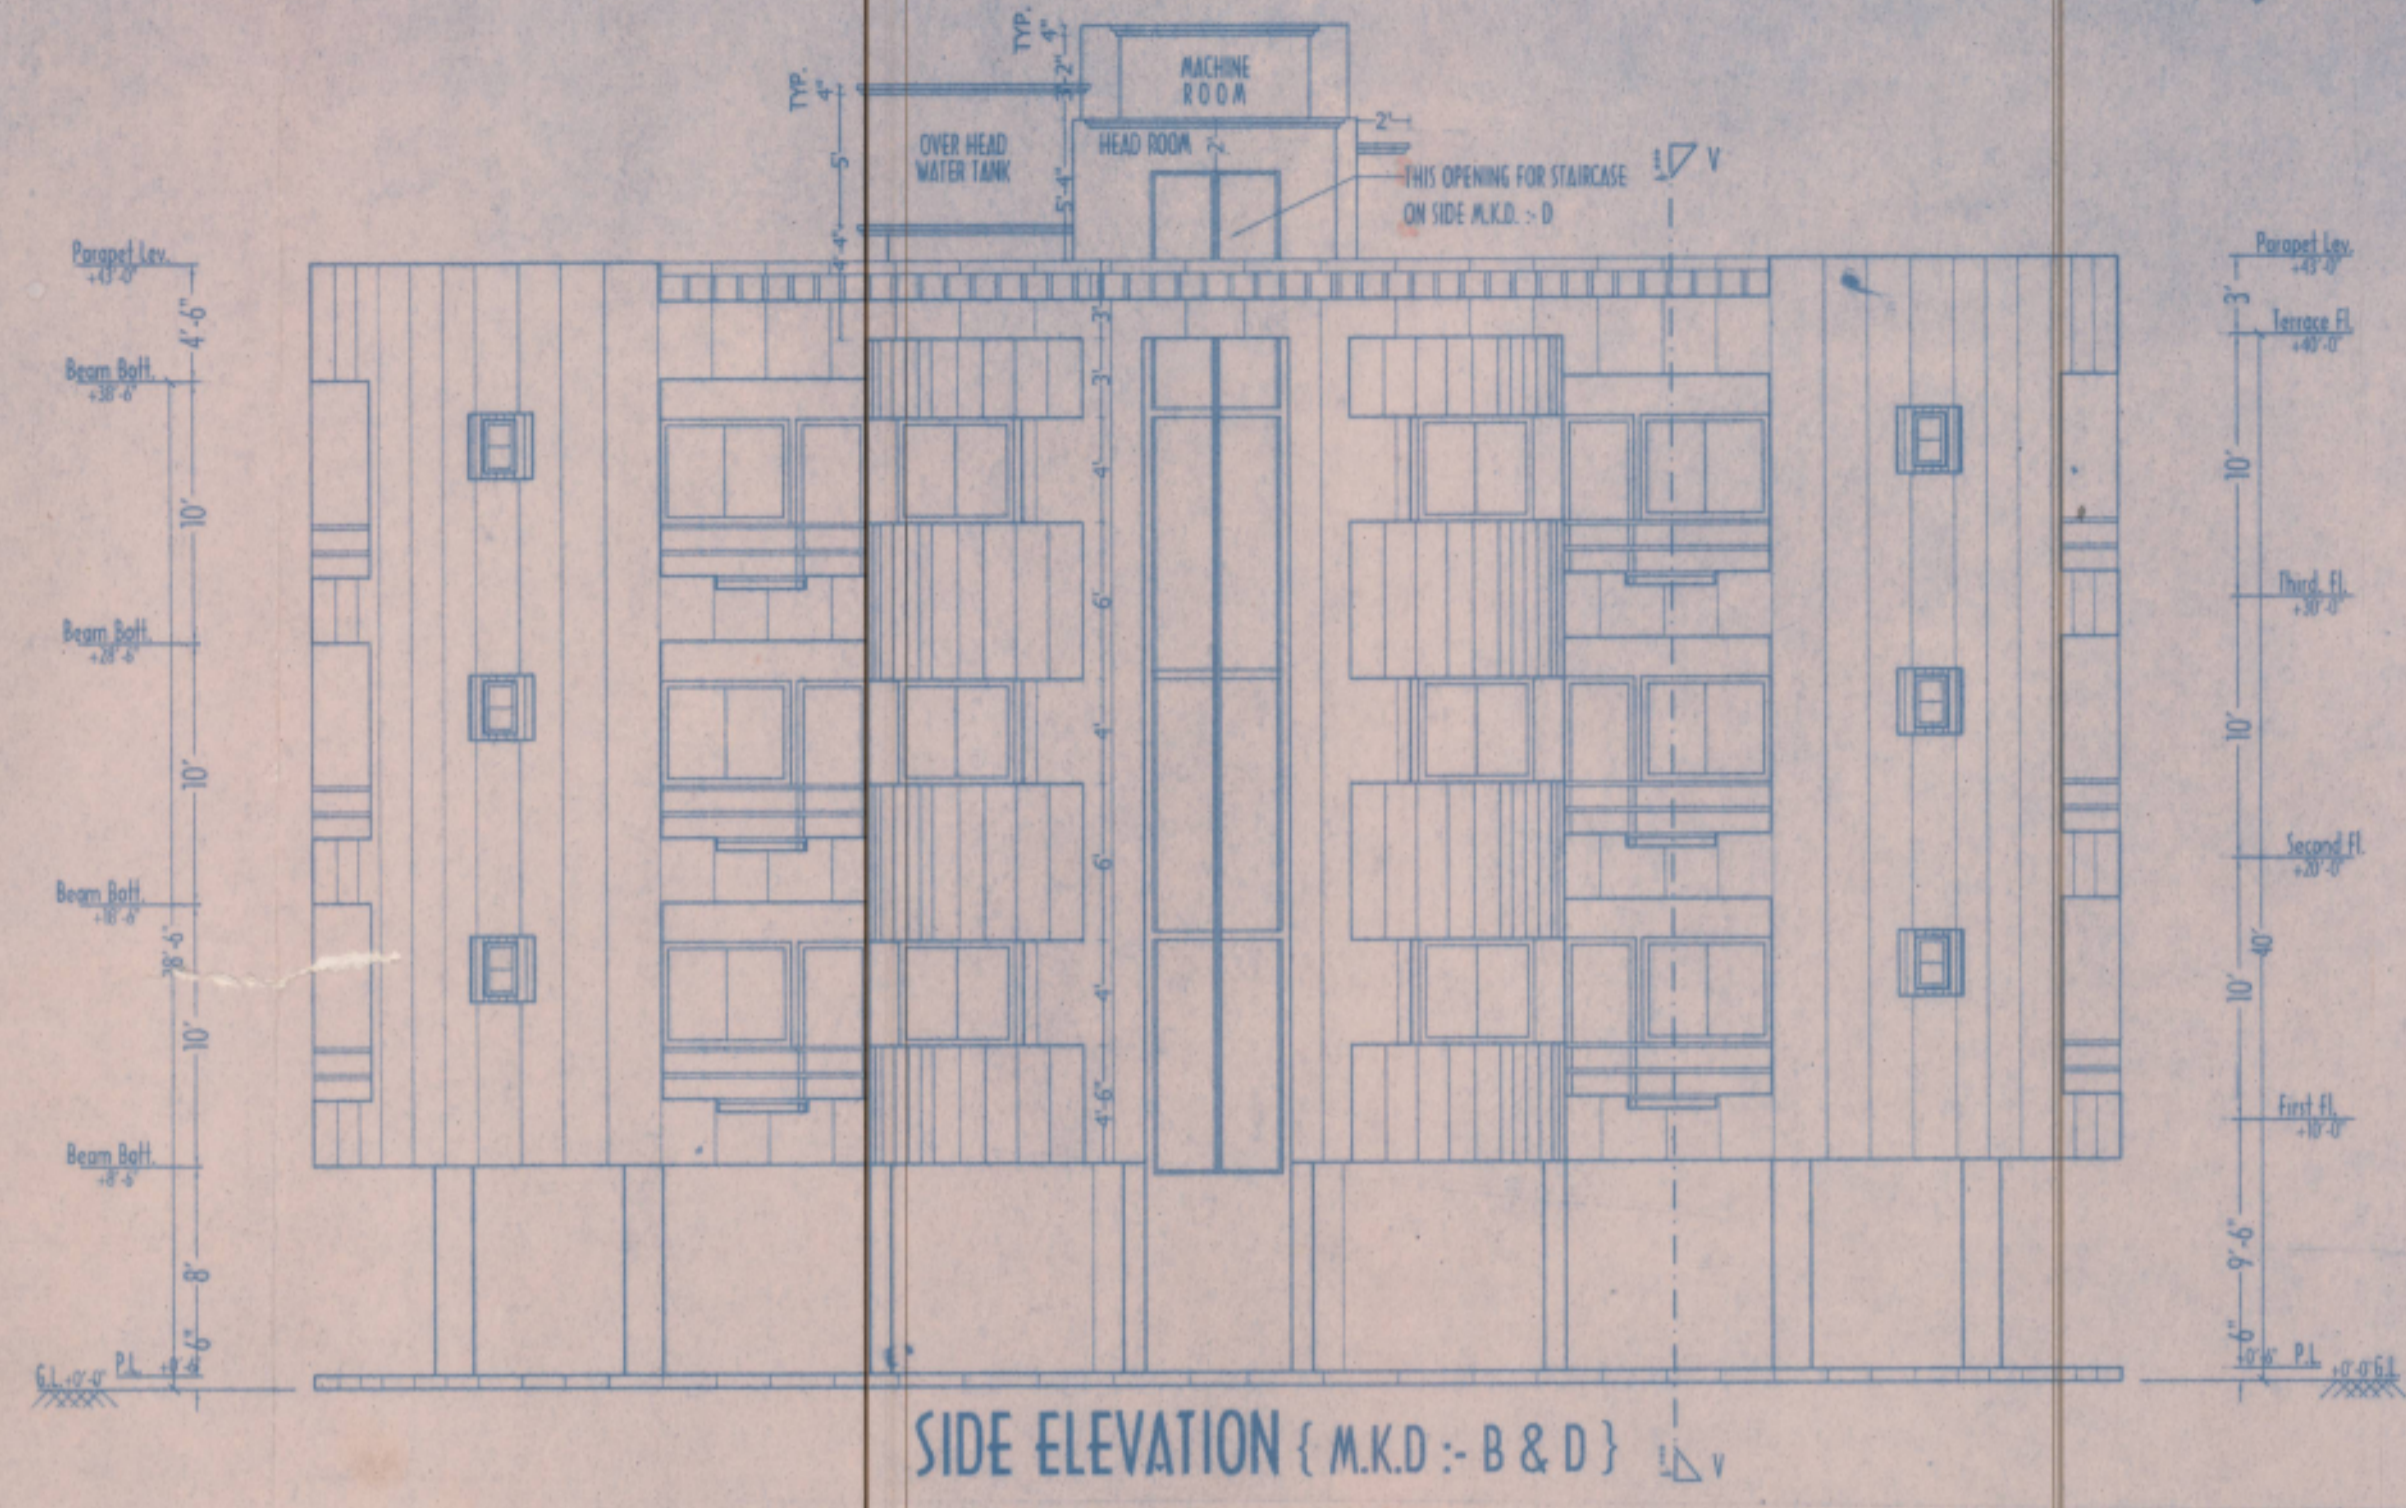


SIDE ELEVATION {M.K.D.:- B & D}

ORIGINAL

13/2010-11
 1. मकान की संरचना का प्रकल्प प्रकल्पक द्वारा तैयार किया गया है।
 2. मकान की संरचना का प्रकल्प प्रकल्पक द्वारा तैयार किया गया है।
 3. मकान की संरचना का प्रकल्प प्रकल्पक द्वारा तैयार किया गया है।
 4. मकान की संरचना का प्रकल्प प्रकल्पक द्वारा तैयार किया गया है।
 5. मकान की संरचना का प्रकल्प प्रकल्पक द्वारा तैयार किया गया है।
 6. मकान की संरचना का प्रकल्प प्रकल्पक द्वारा तैयार किया गया है।

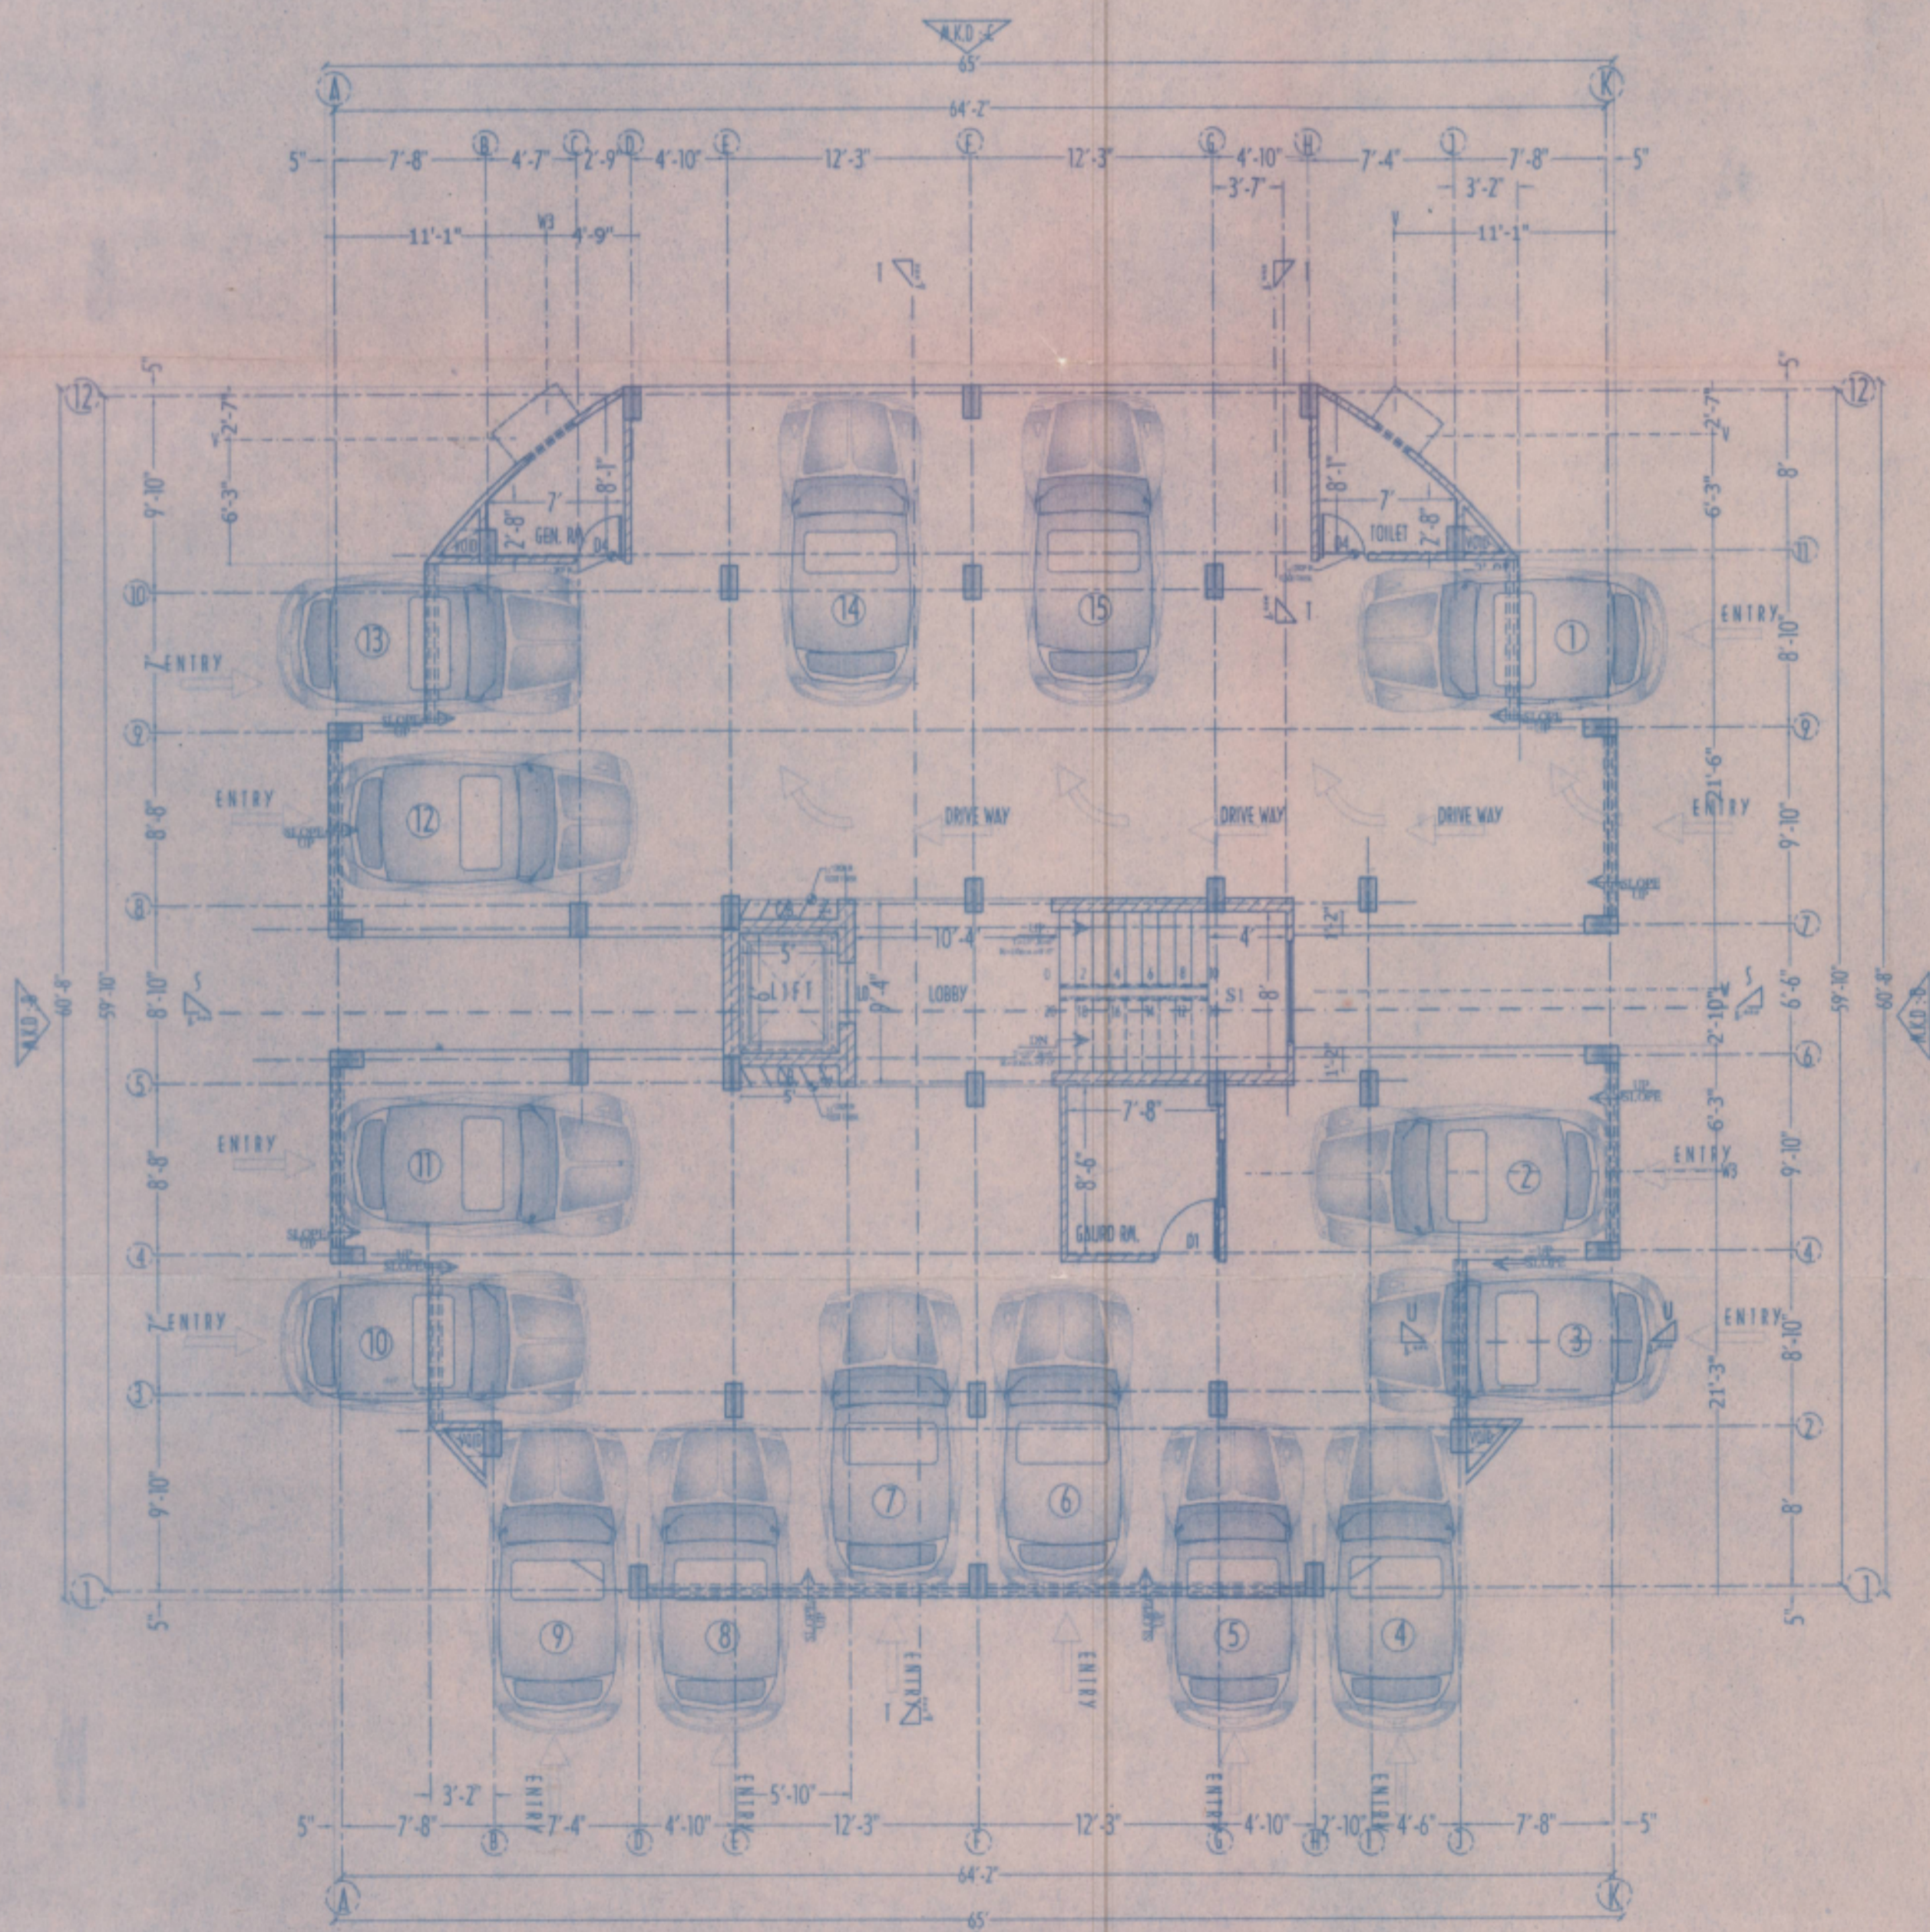

GROUND FLOOR PLAN { PARKING }

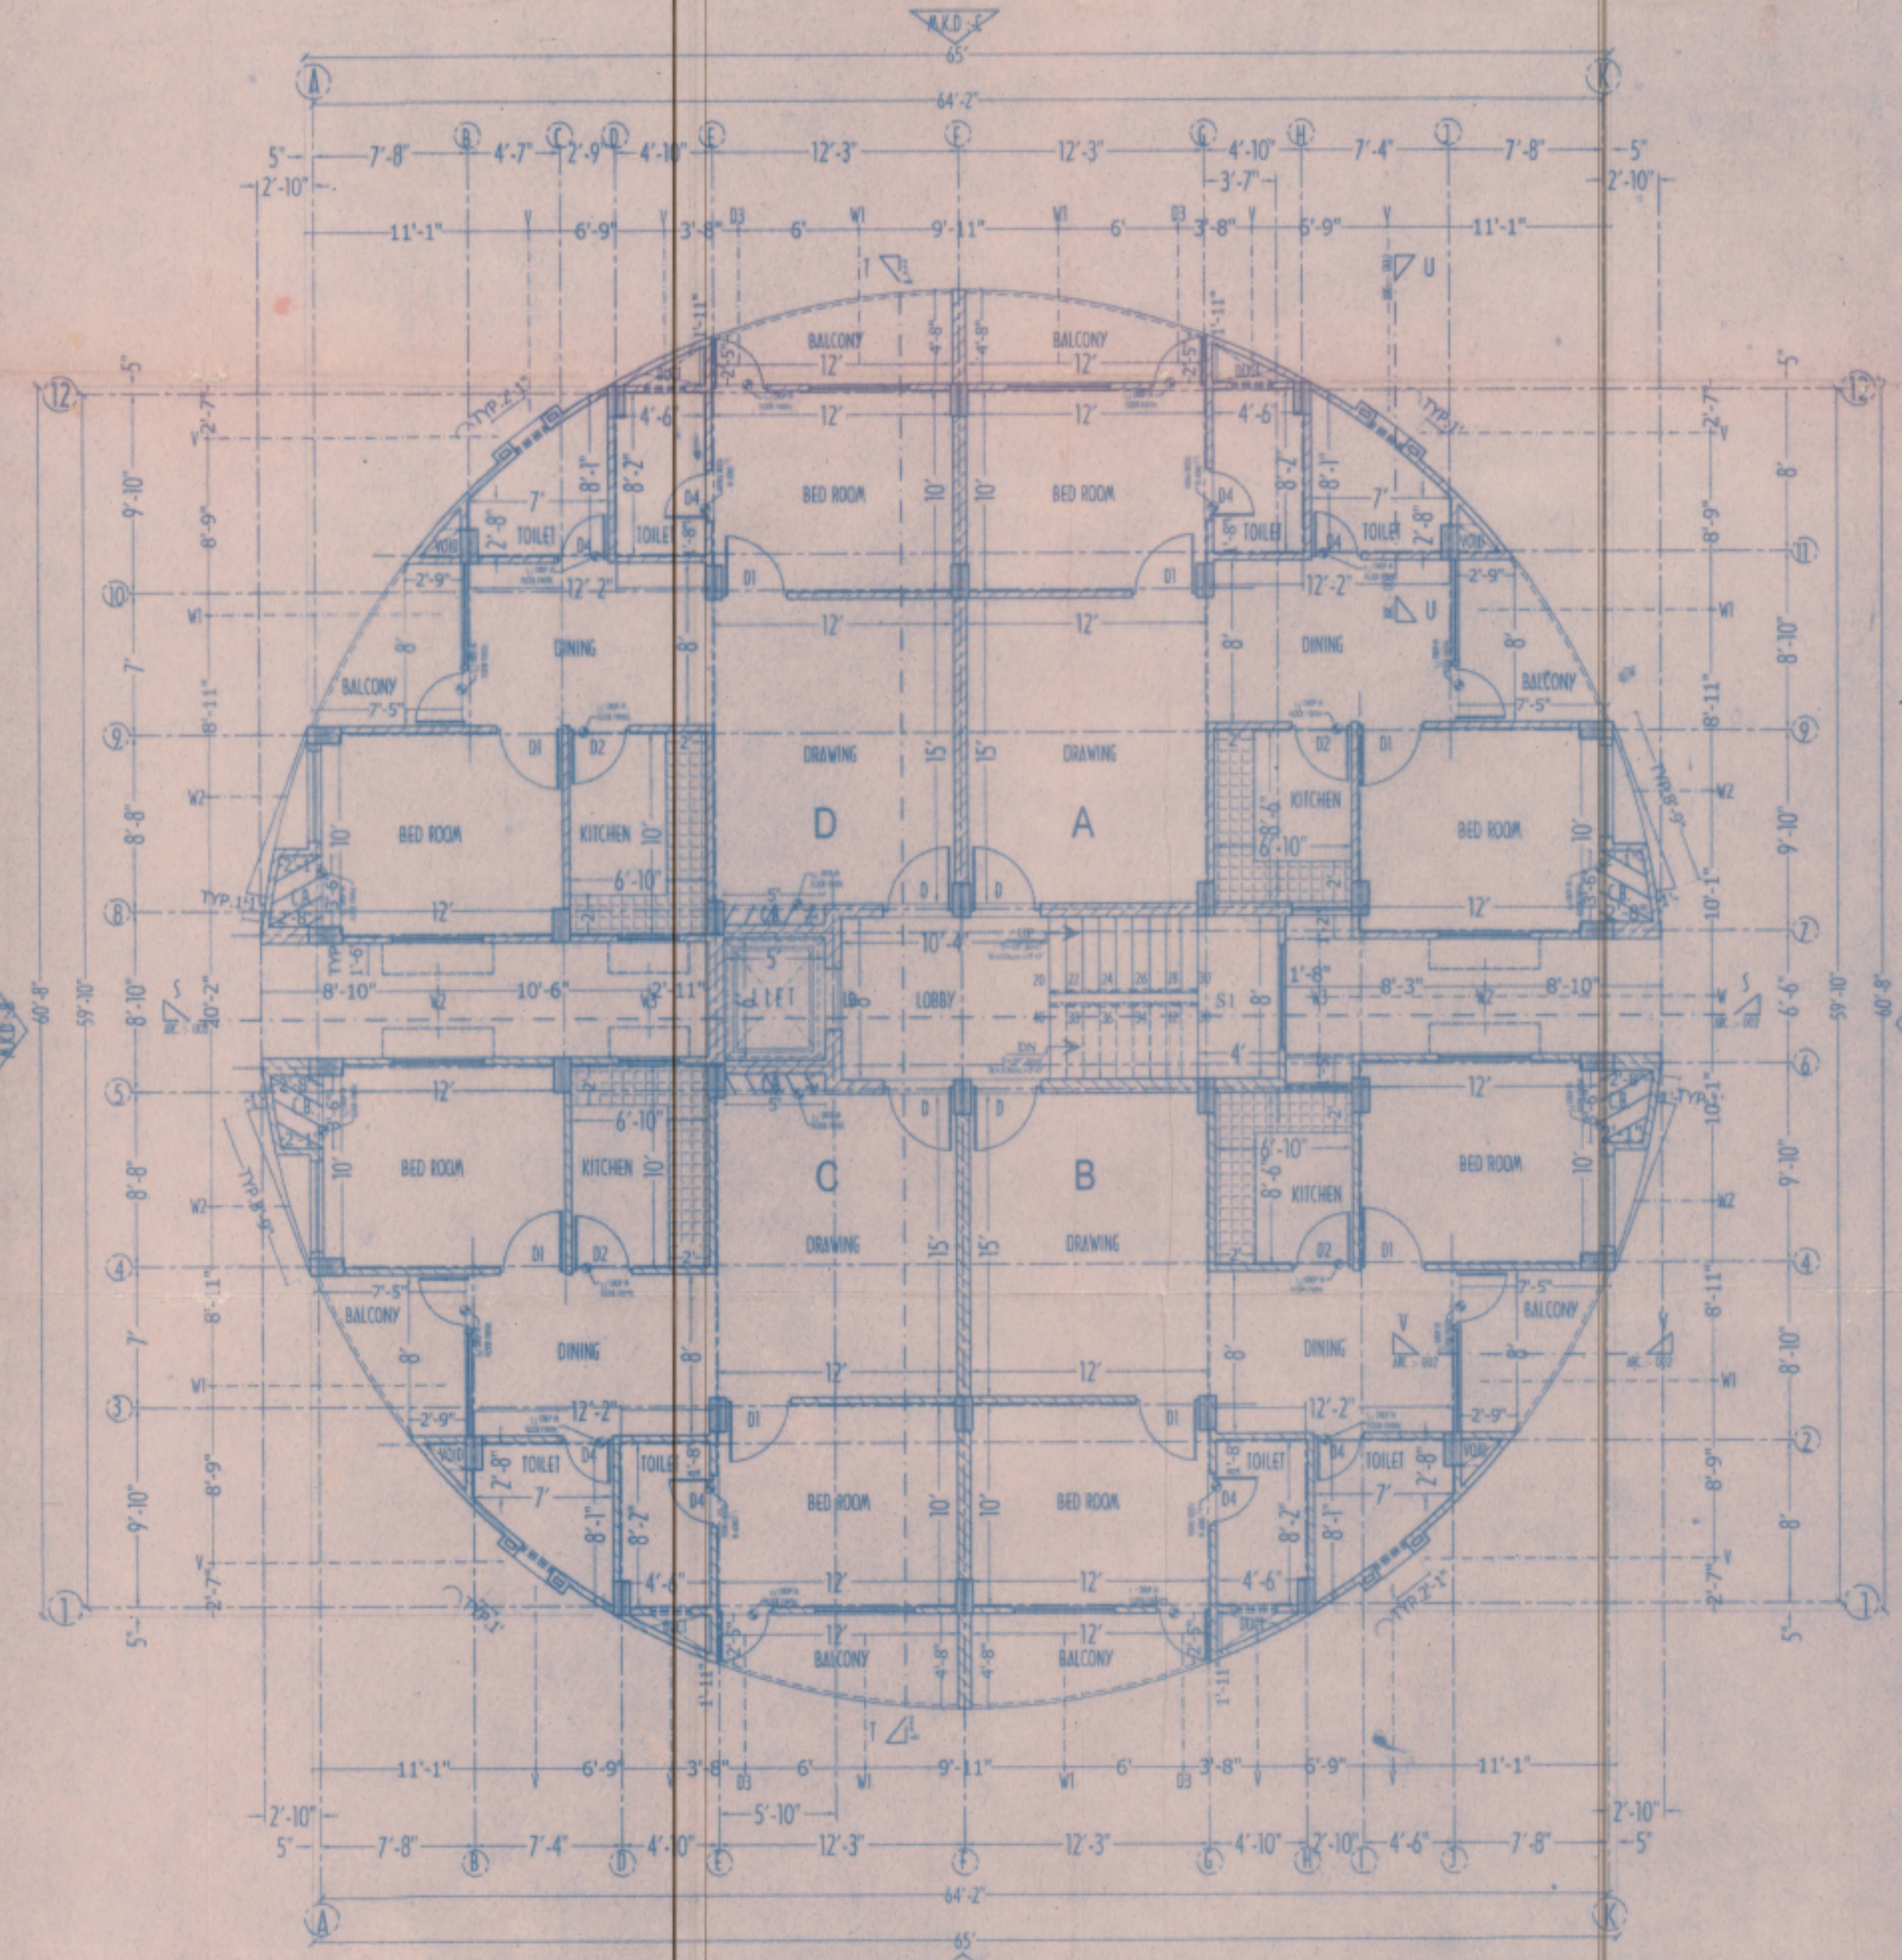

TYPICAL FLOOR PLAN { 1st TO 3rd } FOR BLOCK 01 & 02

Recommended for Sanction
 22/12/10
 Sachchida Nand Lal
 B.E.(Civil), A.M.I.E., F.I.V.
 Chartered Engineer
 Licence Engineer
 LIC. No. 1012010/E.N.P.
 Ludhiana-615302

SCHEDULE OF DOORS WINDOWS & VENTILATORS					
TYPE	TOTAL NO.	WIDTH	HEIGHT	CELL	SPECIFICATION
D	12	3'-6"	7'-0"	0'-0"	M/5 FRAMED SINGLE LEAF DOOR
DH	25	3'-3"	7'-0"	0'-0"	M/5 FRAMED SINGLE LEAF DOOR
D2	12	3'-0"	7'-0"	0'-0"	M/5 FRAMED SINGLE LEAF DOOR
D3	24	2'-9"	7'-0"	0'-0"	M/5 FRAMED SINGLE LEAF DOOR
D4	26	2'-6"	7'-0"	0'-0"	SINGLE LEAF FLUSH DOOR
W	4	5'-0"	8'-0"	2'-6"	M/5 FRAMED FULLY FIXED GLAZED WINDOW'S
W1	24	5'-0"	4'-0"	3'-0"	M/5 FRAMED FULLY OPENABLE GLAZED WINDOW'S
W2	24	4'-6"	4'-0"	3'-0"	M/5 FRAMED FULLY OPENABLE GLAZED WINDOW'S
W3	14	3'-0"	4'-0"	3'-0"	M/5 FRAMED FULLY OPENABLE GLAZED WINDOW'S
V	25	2'-0"	2'-6"	4'-6"	OPENABLE GLAZED VENTILATORS

NO.	DATE	DESCRIPTION	REMARKS	SIGNATURE
001	25/10/09	FUTURE EXPANSION OF FOURTH FLOOR	READY	

grids consultants
 2nd FLOOR, SHARDA TOWERS, MAIN ROAD, RANCHI,
 PH: 2330208, E-mail: grids_cons@yahoos.com

DRAWING TITLE -
**PROPOSED TYP. 2 BHK RESIDENTIAL BUILDING
 COMPLEX, AT HINDALCO CAMPUS,
 LOHARDAGA, JHARKHAND.**

DRAWN BY - **For Hindalco Industries Ltd.**
 APPROVED BY - **V.P. (Mnos)**
 SCALE - **AS SHOWN**
 DRAWING NO. - **G / HIN. / 2 BHK. / A - 01 / 09.**

CHECKED BY - **ANUPAM TROY**
 DATE OF ISSUE - **13/12/10**
 RELEASED TO - **CONSTRUCTION**