



Proposal Basic Information


Proposal File No.	MNNP/BP/0127/W02/2021
Owner Name	Reena Devi
Khata No	5
Plot No	78
Village Name	Sudna
Use	Residential
SubUse	Bungalow/ Dwelling / Non Apartment

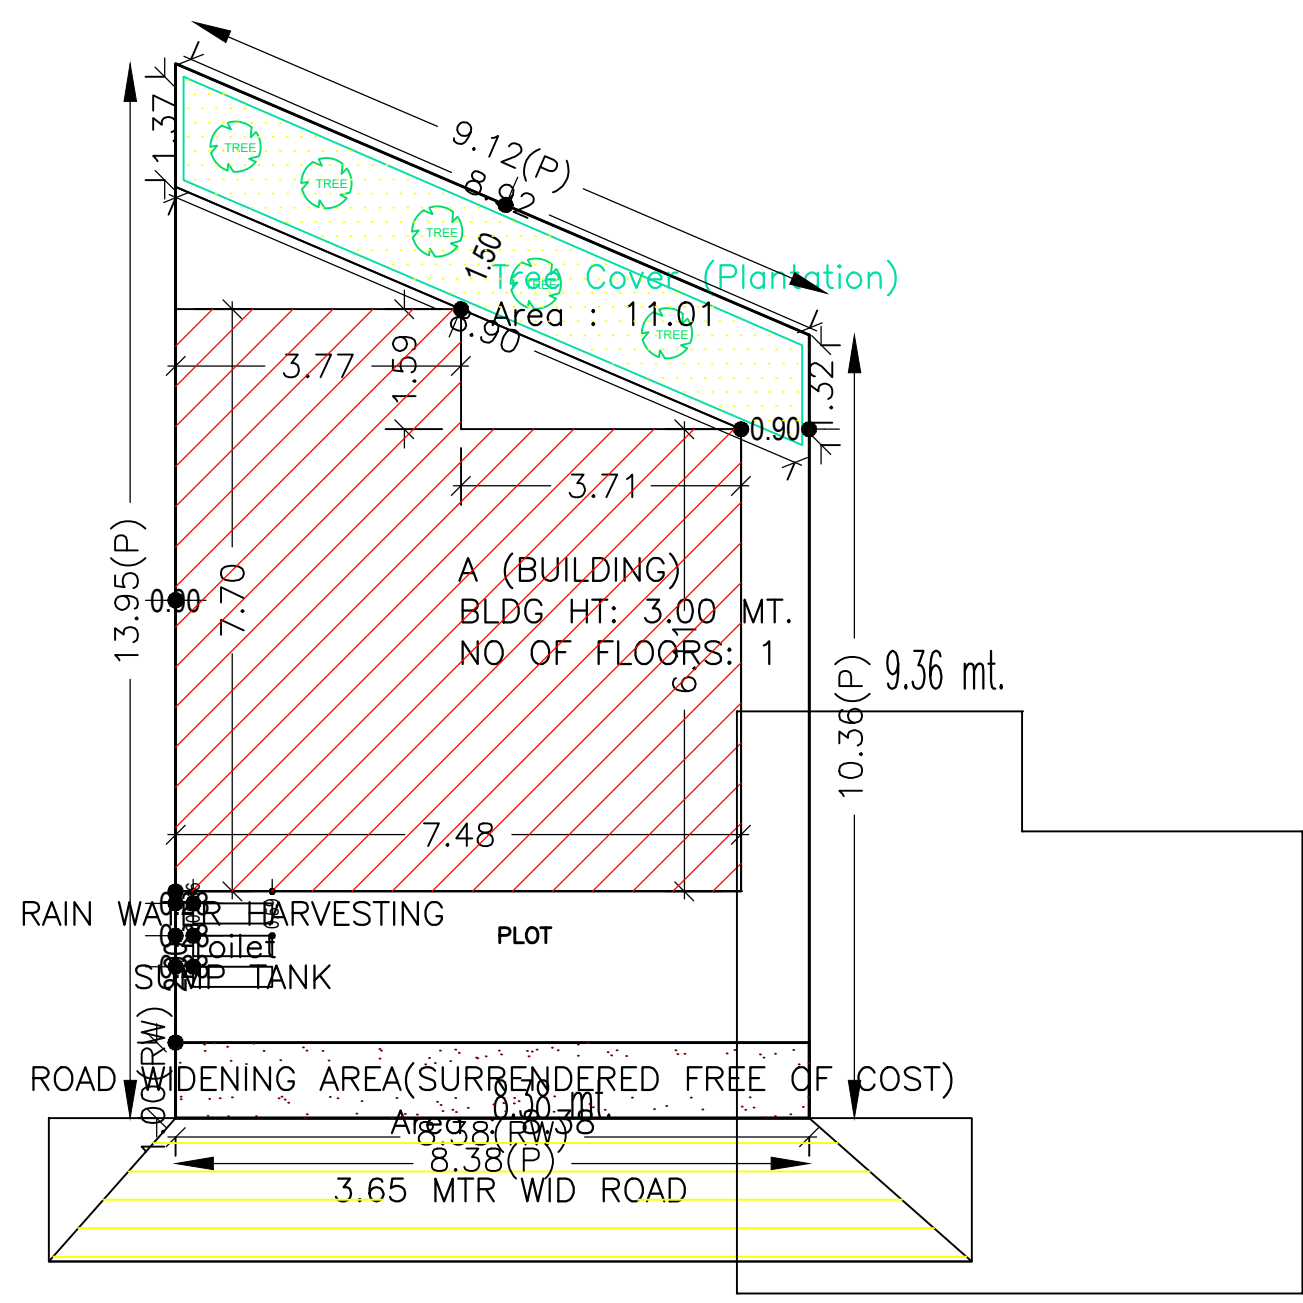

SITE PLAN

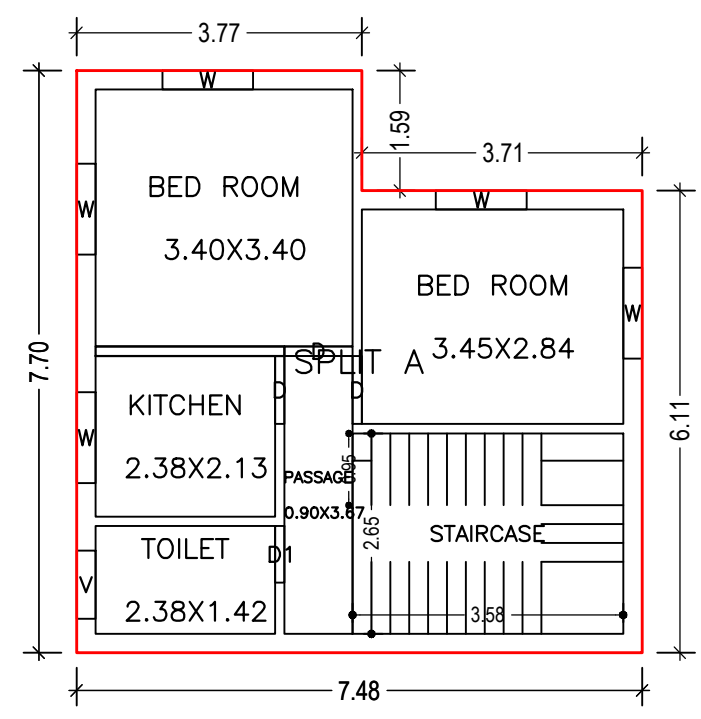

GROUND FLOOR PLAN (Proposed) (SCALE 1:100)

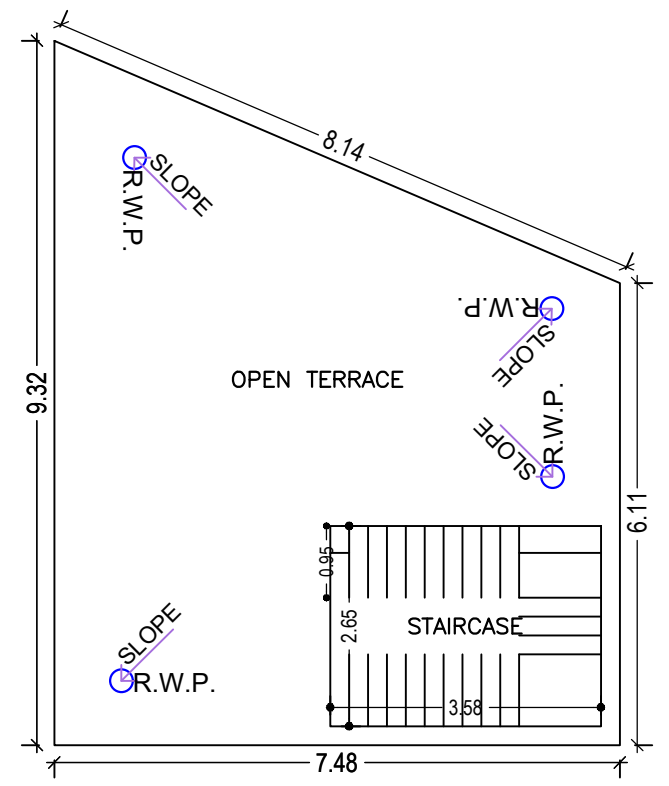

TERRACE FLOOR PLAN (SCALE 1:100)

AREA STATEMENT MEDININAGAR MUNICIPAL CORPORATION	VERSION NO.: 1.0.61 VERSION DATE: 16/10/2020
PROJECT DETAIL:	
Region: JHARKHAND URBAN LOCAL BODIES	Plot Use: Residential
District: PALAMU	Plot SubUse: Bungalow/ Dwelling / Non Apartment
Authority: MEDININAGAR MUNICIPAL CORPORATION	Plot/Nearby/Religious Structure: NA
Inward No: MNNP/BP/0127/W02/2021	Plot/SubPlot No: 78
Application Type: General Proposal	North: -
Project Type: Building Permission	South: -
Nature of Development: New	East: -
Location of Development Area: Old Area	West: -
AREA DETAILS:	
AREA OF PLOT (Minimum)	(A) 100.85 SQ.MT.
Deduction for NetPlot Area	
Surrender Free of Cost	8.38
Total	8.38
NET AREA OF PLOT (Gross Plot Area - Deduction from Gross Plot area)	(A-Deductions) 92.47
Deduction for Balance Plot Area (from Gross Plot Area)	
Surrender Free of Cost	8.38
Common Plot	11.01
Total	19.39
BALANCE AREA OF PLOT (Net Plot Area - Recreational/Amenity space)	(A-Deductions) 81.46
PLOT AREA FOR COVERAGE (Net Plot Area)	(A-Deductions) 92.47
Plot Area for FAR (Net Plot Area + Road Widening Area)	(A-Deductions) 100.85
COVERAGE CHECK	
Permissible Coverage area (70.00 %)	64.73
Proposed Coverage Area (55.93 %)	51.72
Total Prop. Coverage Area (55.93 %)	51.72
Balance coverage area (14.07 %)	13.01
FAR CHECK	
Perm. FAR Area (1.50)	151.27
Total Perm. FAR area	151.27
Residential FAR	51.72
Proposed FAR Area	51.72
Total Proposed FAR Area	51.72
Consumed FAR (Factor)	0.51
Balance FAR Area	99.55
BUILT UP AREA CHECK	
Total Proposed BuiltUp Area	51.72
ARCHITECT (Regd)	RANJIT KUMAR
ENGINEER (Regd)	
SUPERVISOR (Regd)	
OWNER (Regd)	Reena Devi
DEVELOPMENT AUTHORITY LOCAL BODY	

COLOR INDEX

PLOT BOUNDARY	Black
ABUTTING ROAD	Green
PROPOSED CONSTRUCTION	Red
COMMON PLOT	Yellow
ROAD WIDENING AREA	Orange
EXISTING (To be retained)	Blue
EXISTING (To be demolished)	Light Blue

Buildingwise Floor FAR Details

Floor Name	Building Name A (BUILDING)		Total	
	Proposed Built Up Area (Sq.mt.)	Proposed FAR Area (Sq.mt.)	Total Proposed Built Up Area (Sq.mt.)	Total FAR Area (Sq.mt.)
Ground Floor	51.72	51.72	51.72	51.72
Terrace Floor	0.00	0.00	0.00	0.00
Total:	51.72	51.72	51.72	51.72






Building USE/SUBUSE Details

Building Name	Building Use	Building SubUse	Building Structure
A (BUILDING)	Residential	Bungalow/ Dwelling / Non Apartment	Non-Highrise

FAR & Tenement Details (Table 4c-1)

Building	No. of Same Bldg	Total Built Up Area (Sq.mt.)	Proposed FAR Area (Sq.mt.)	Total FAR Area (Sq.mt.)	Total Consumed Additional FAR Area (Sq.mt.)	Trmt (No.)
A (BUILDING)	1	51.72	51.72	51.72	51.72	01
Grand Total:	1	51.72	51.72	51.72	51.72	01

LTP NAME AND SIGNATURE	STRUCTURAL ENG'S NAME AND SIGNATURE	BUILDER NAME AND SIGNATURE	DIGITAL SIGNATURE
RANJIT KUMAR MNNP/ENG/001/2016			

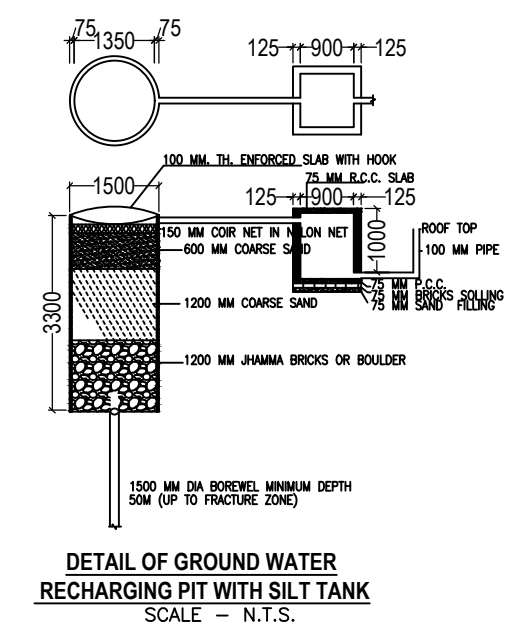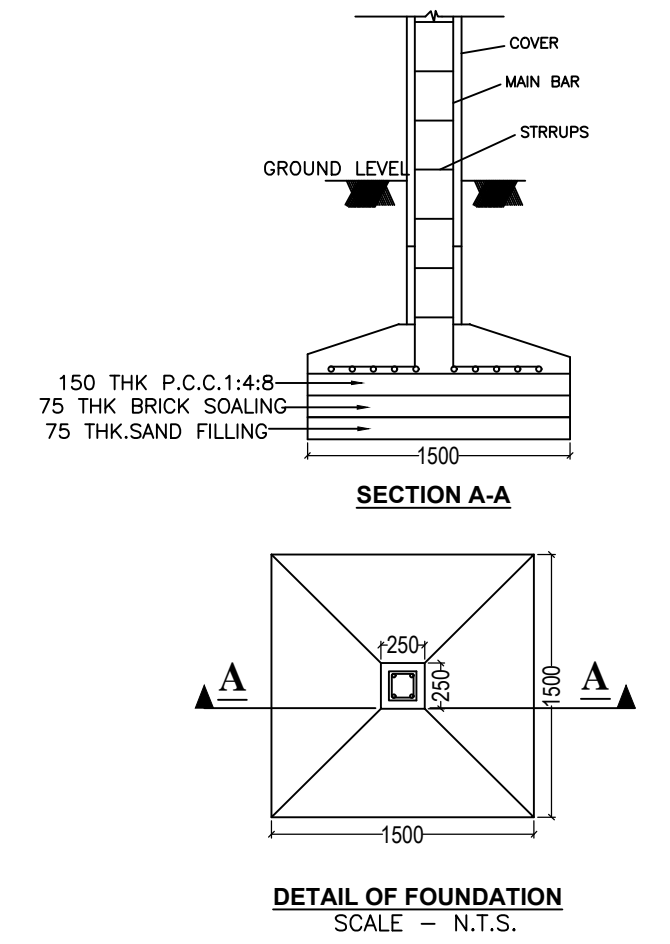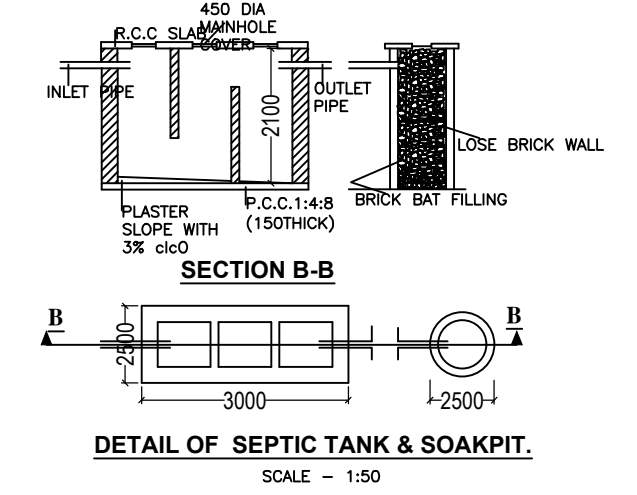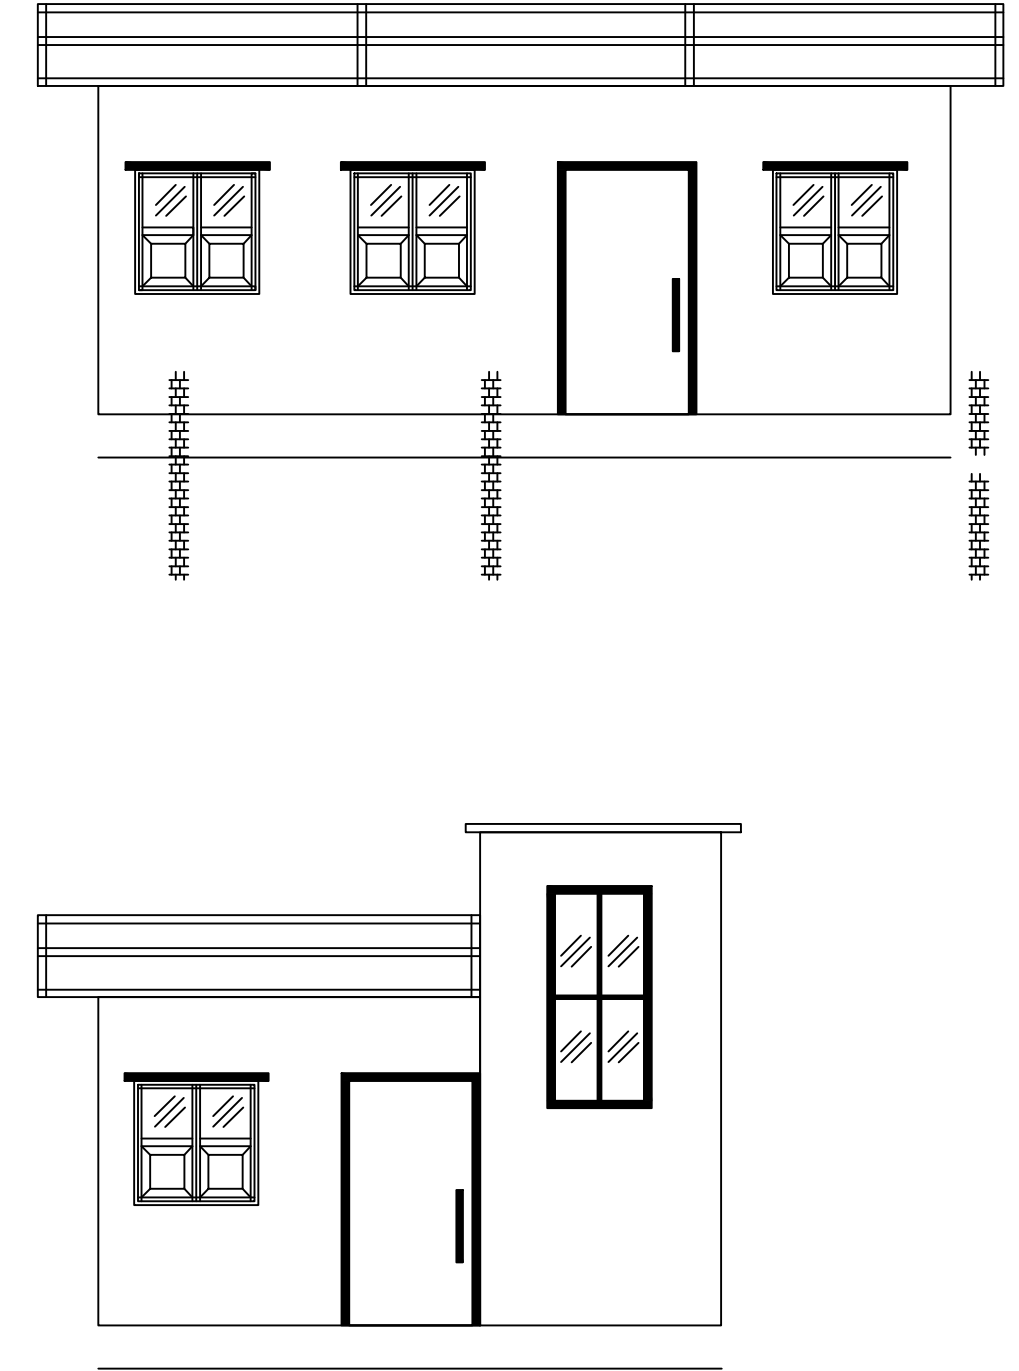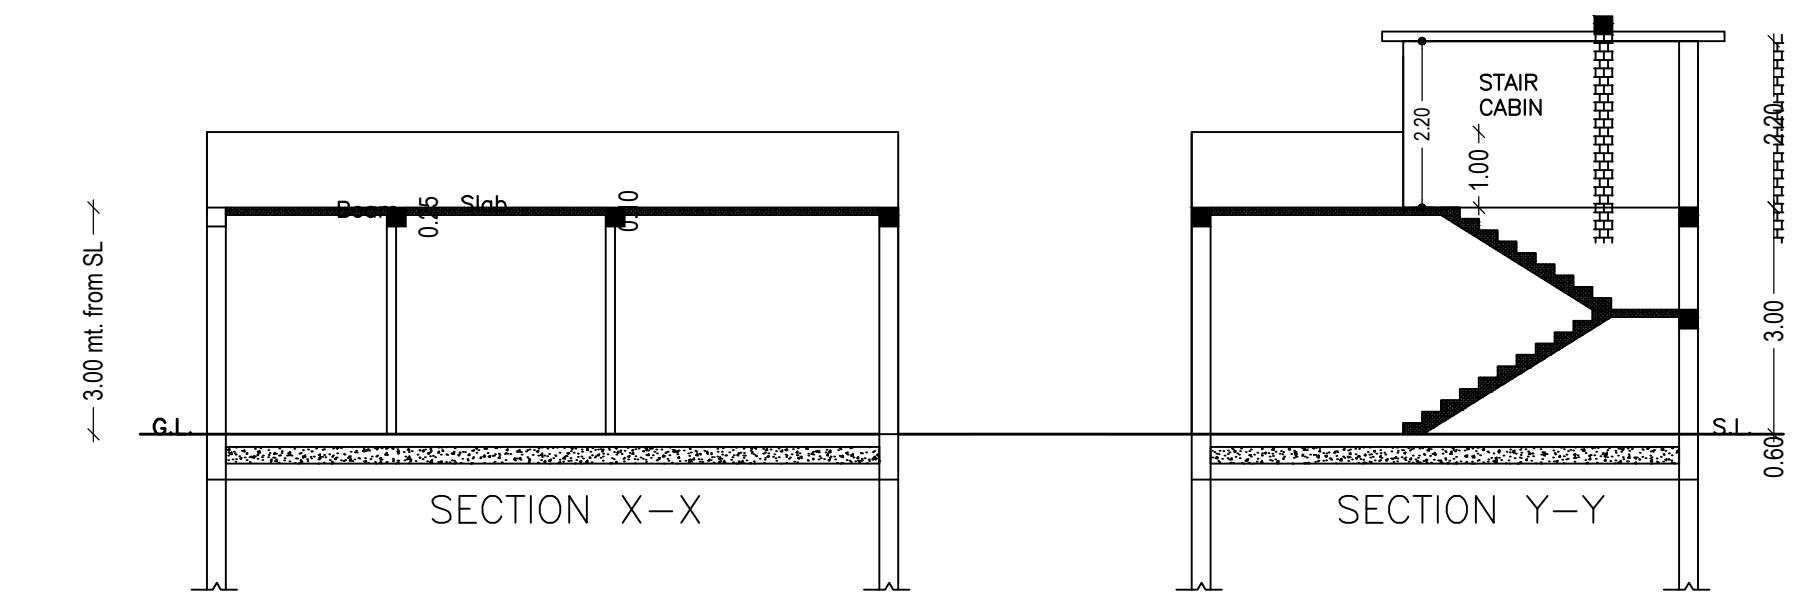

Building :A (BUILDING)

Floor Name	Total Built Up Area (Sq.mt.)	Proposed FAR Area (Sq.mt.)	Total FAR Area (Sq.mt.)	Total Consumed Additional FAR Area (Sq.mt.)	Trmt (No.)
Ground Floor	51.72	51.72	51.72	51.72	01
Terrace Floor	0.00	0.00	0.00	0.00	00
Total:	51.72	51.72	51.72	51.72	01
Total Number of Same Buildings	1				
Total:	51.72	51.72	51.72	51.72	01

SCHEDULE OF DOOR:

BUILDING NAME	NAME	LENGTH	HEIGHT	NOS
A (BUILDING)	D1	0.75	2.10	01
A (BUILDING)	D	0.90	2.10	03

SCHEDULE OF WINDOW/VENTILATION:

BUILDING NAME	NAME	LENGTH	HEIGHT	NOS
A (BUILDING)	V	0.90	0.60	01
A (BUILDING)	W	1.20	1.20	05

UnitBUA Table for Building :A (BUILDING)

FLOOR	Name	UnitBUA Type	UnitBUA Area	Carpet Area	No. of Rooms	No. of Tenement
GROUND FLOOR PLAN	SPLIT A	FLAT	40.62	40.30	5	1
Total:	-	-	40.62	40.30	5	1