




Proposal Basic Information

Proposal File No.	MNNP/BP/0111/W32/2022
Owner Name	Nazia Amin
Khata No	15
Plot No	456
Village Name	Nabatoli
Use	Residential
SubUse	Bungalow/ Dwelling / Non Apartment


FAR & Tenement Details (Table 4c-1)

Building	No. of Same Bldg	Total Built Up Area (Sq.mt.)	Proposed FAR Area (Sq.mt.) Resi.	Total FAR Area (Sq.mt.)	Total Consumed Additional FAR Area (Sq.mt.)	Tnmt (No.)
A (RESIDENTIAL)	1	88.40	88.40	88.40	88.40	01
Grand Total :	1	88.40	88.40	88.40	88.40	01


AREA STATEMENT		VERSION NO. : 1.0.62
MEDINAGAR MUNICIPAL CORPORATION		VERSION DATE: 16/10/2020
PROJECT DETAIL:		
Region: JHARKHAND URBAN LOCAL BODIES	Plot Use: Residential	
District: PALAMU	Plot SubUse: Bungalow/ Dwelling / Non Apartment	
Authority: MEDINAGAR MUNICIPAL CORPORATION	PlotNearby/ReligiousStructure: NA	
Inward No: MNNP/BP/0111/W32/2022	Plot/SubPlot No: 456	
Application Type: General Proposal	North: -	
Project Type: Building Permission	South: -	
Nature of Development: New	East: -	
Location of Development Area: Old Area	West: -	
AREA DETAILS:		
AREA OF PLOT (Minimum)	(A)	SQ.MT. 80.30
Deduction for NetPlot Area		
Surrender Free of Cost		6.08
Total		6.08
NET AREA OF PLOT(Gross Plot Area - Deduction from Gross Plot area)	(A-Deductions)	74.22
Deduction for Balance Plot Area(from Gross Plot Area)		
Surrender Free of Cost		6.08
Common Plot		9.36
Total		15.44
BALANCE AREA OF PLOT(Net Plot Area - Recreational/Amenity space)	(A-Deductions)	64.86
PLOT AREA FOR COVERAGE(Net Plot Area)	(A-Deductions)	74.22
Plot Area for FAR (Net Plot Area + Road/Widening Area)	(A-Deductions)	80.30
COVERAGE CHECK		
Permissible Coverage area (70.00 %)		51.95
Proposed Coverage Area (59.55 %)		44.20
Total Prop. Coverage Area (59.55 %)		44.20
Balance coverage area (10.44 %)		7.75
FAR CHECK		
Perm. FAR Area (1.20)		96.36
Total Perm. FAR area		96.36
Residential FAR		88.41
Proposed FAR Area		88.41
Total Proposed FAR Area		88.41
Consumed FAR (Factor)		1.10
Balance FAR Area		7.95
BUILT UP AREA CHECK		
Total Proposed BuiltUp Area		88.40
ARCHITECT (Regd)	RANJIT KUMAR	
ENGINEER (Regd)		
SUPERVISOR (Regd)		
OWNER (Regd)	Nazia Amin	
DEVELOPMENT AUTHORITY		LOCAL BODY

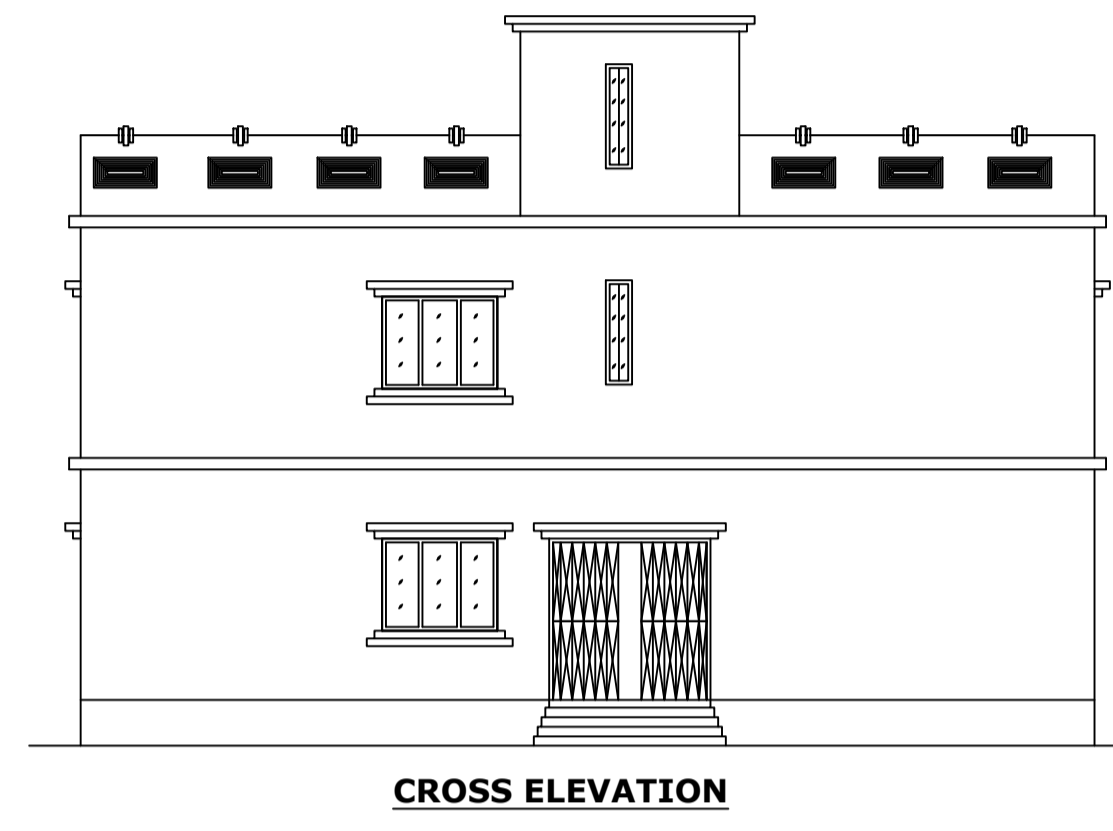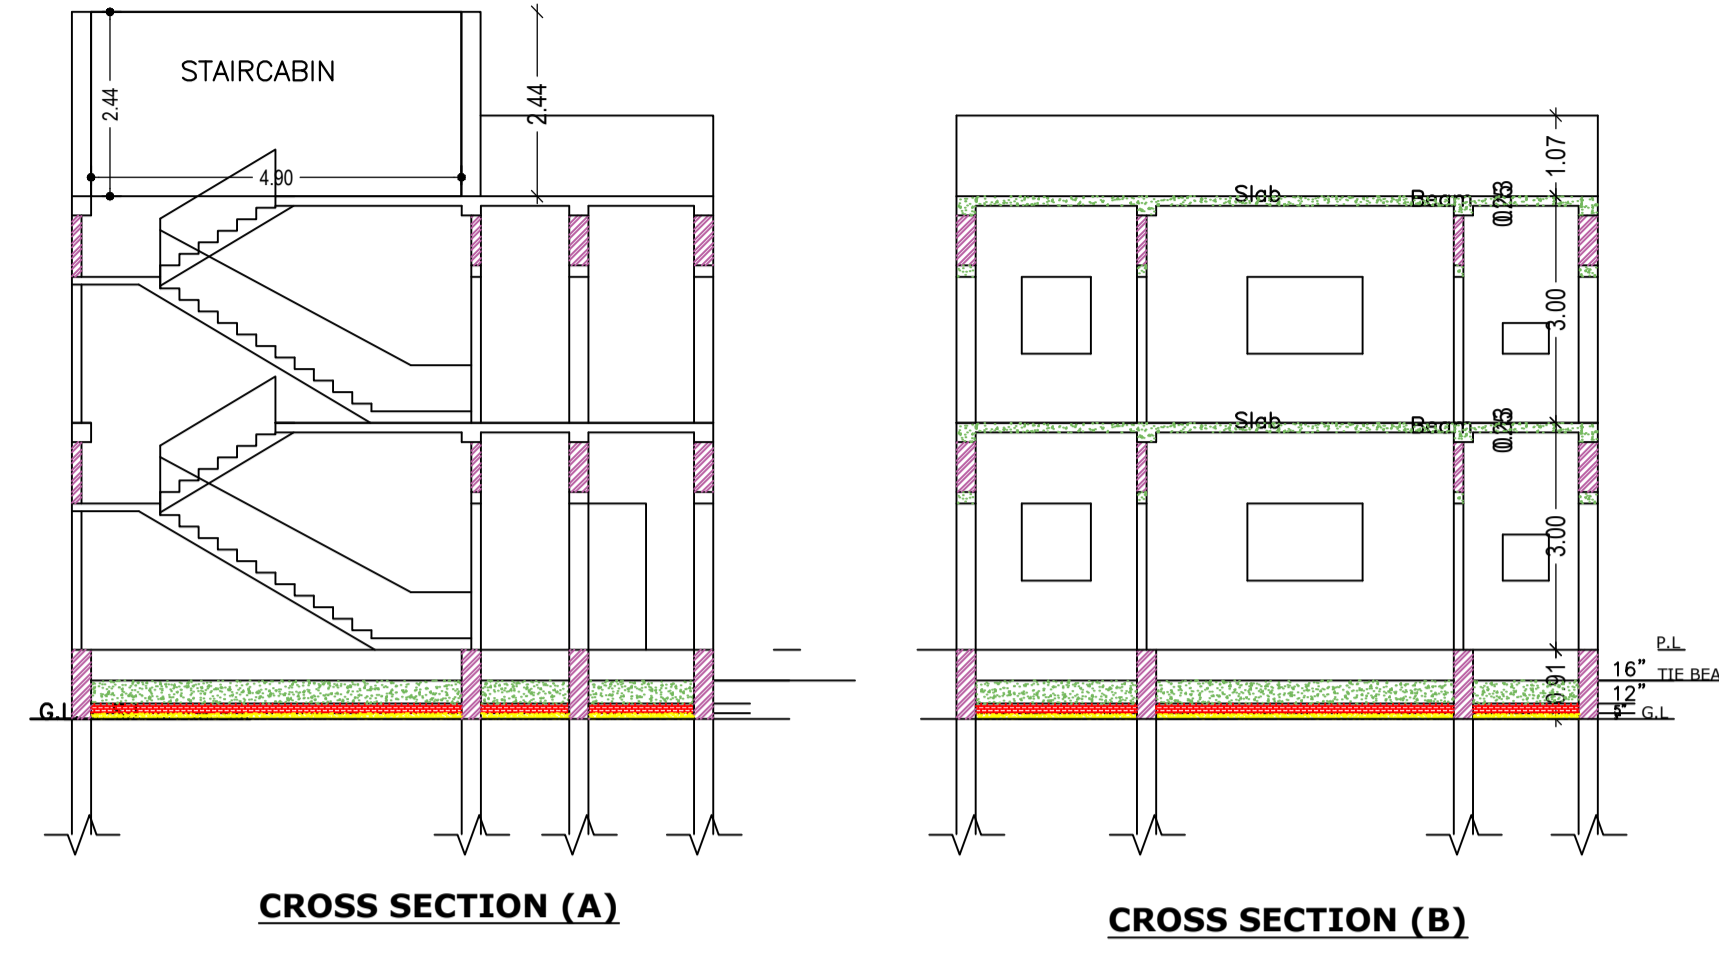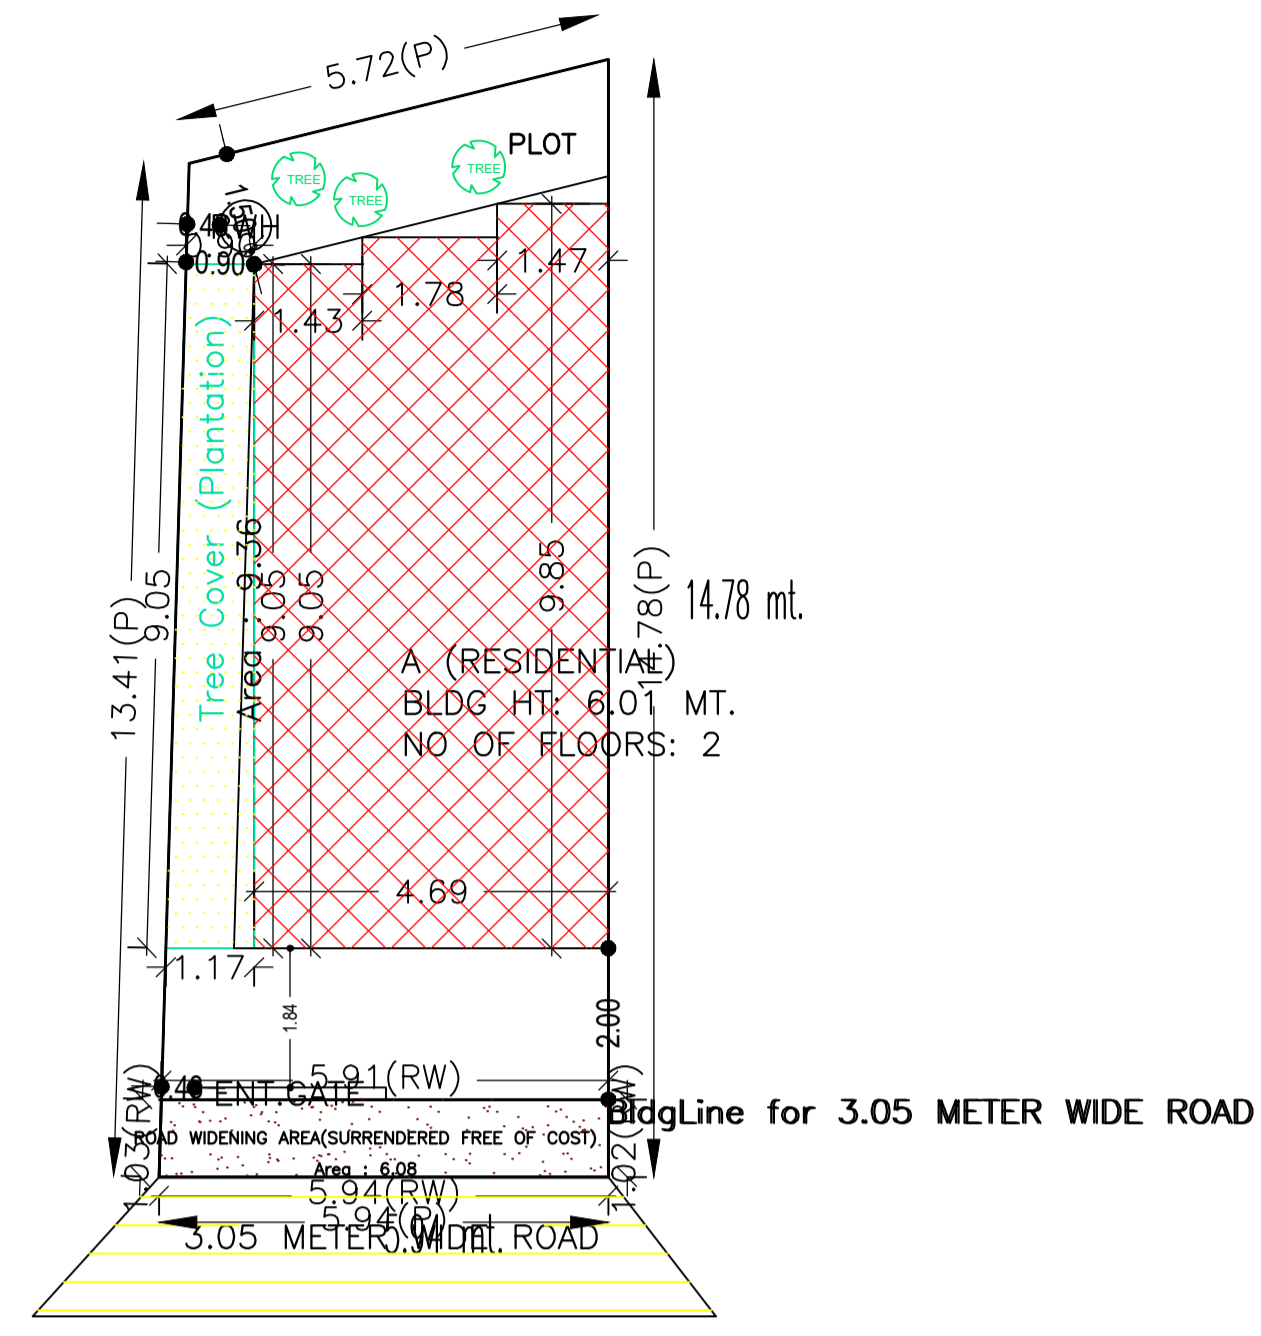


CROSS ELEVATION

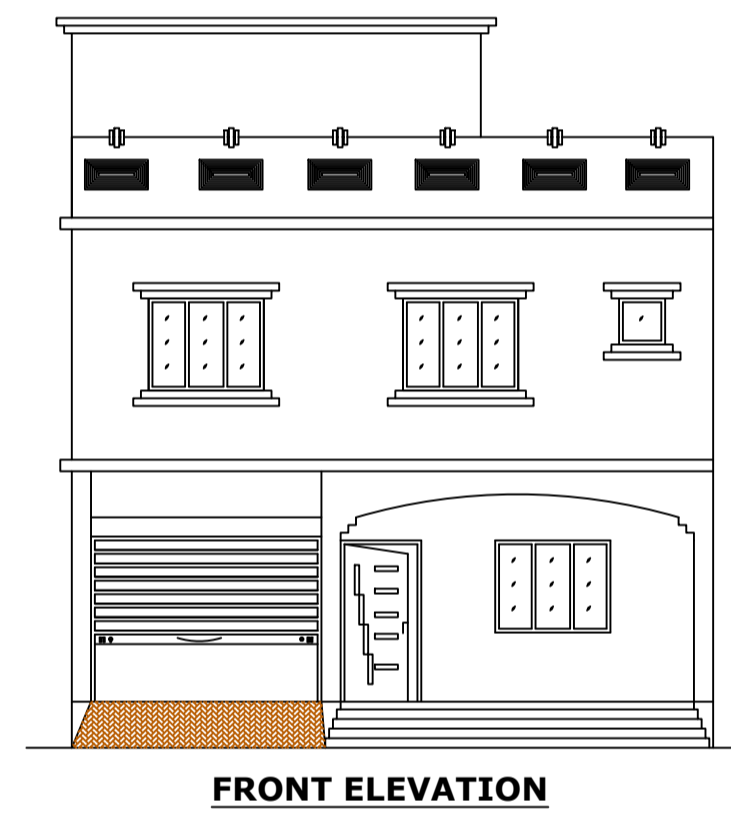

FRONT ELEVATION

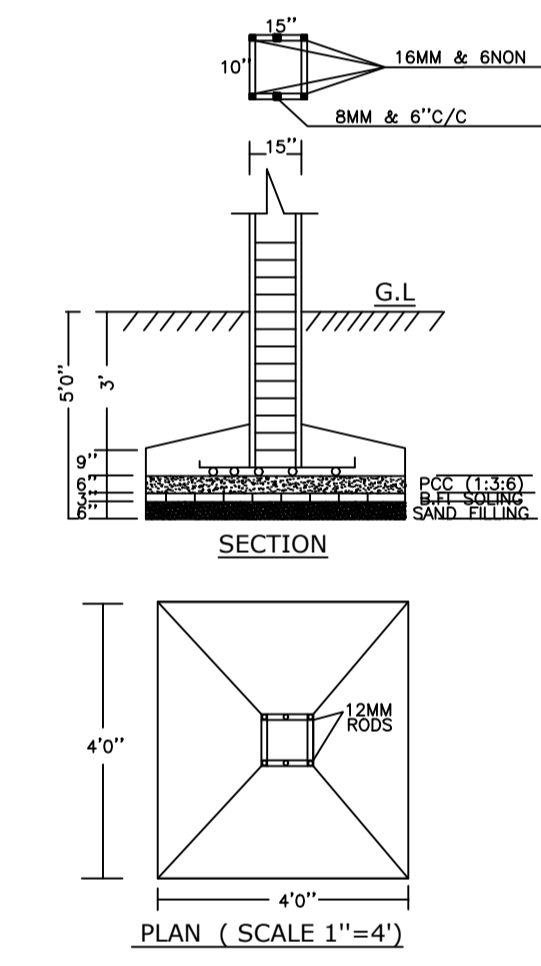


SECTION

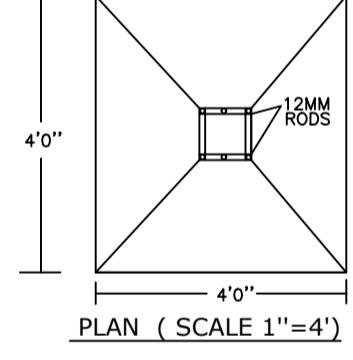

PLAN (SCALE 1"=4')

SITE PLAN

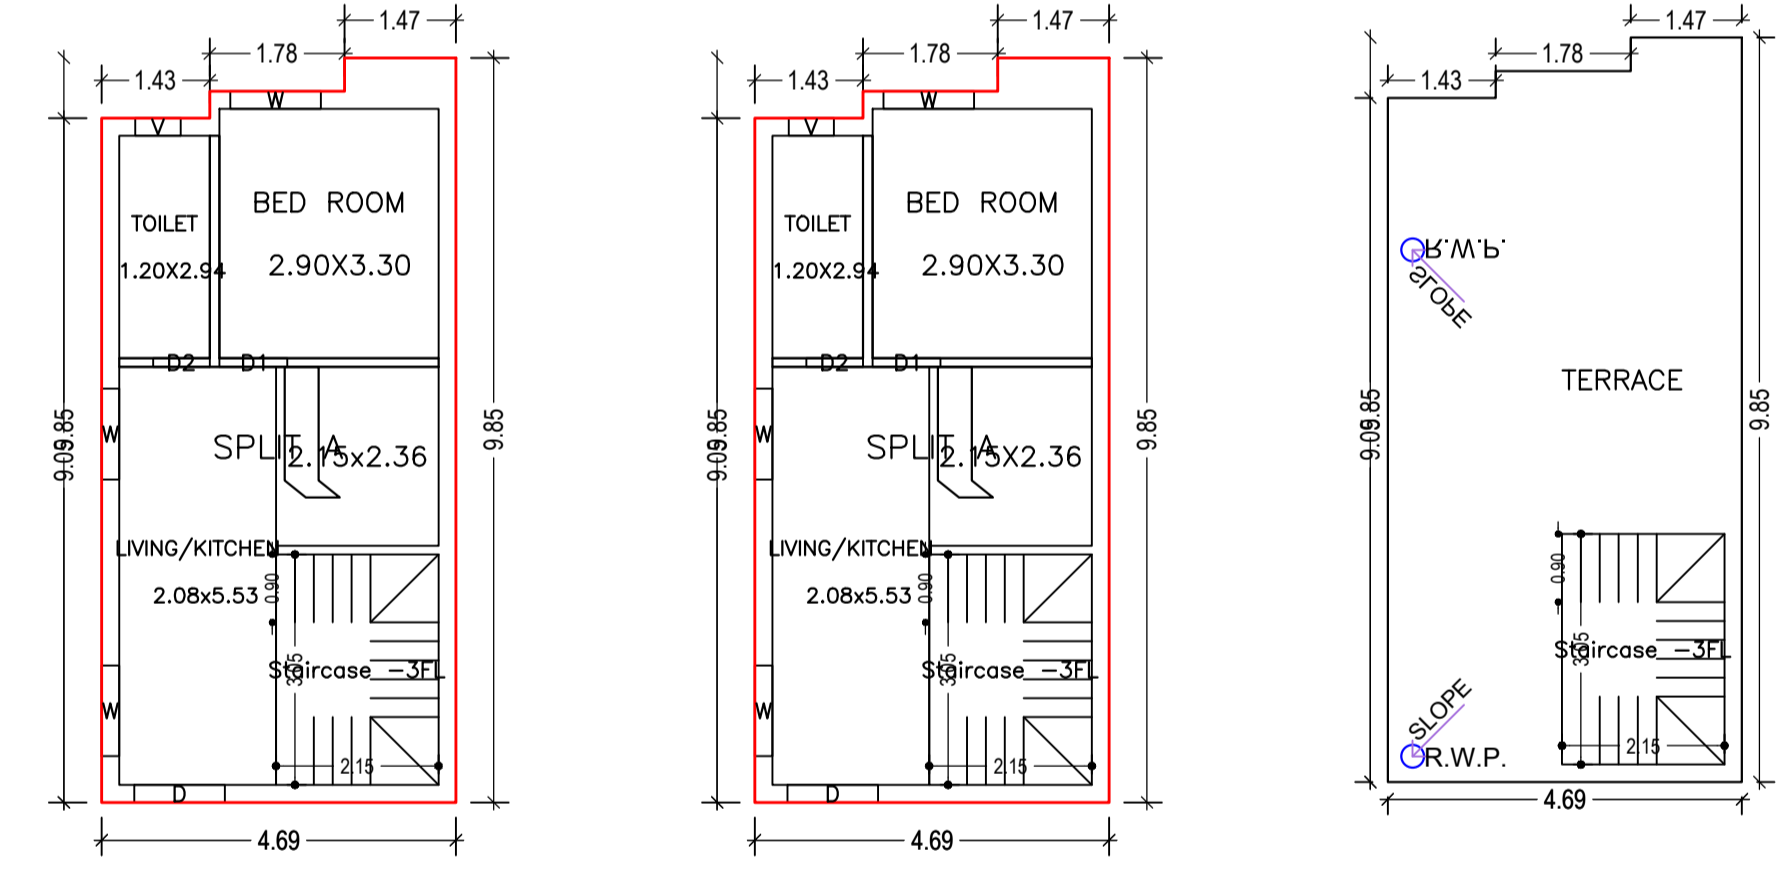

GROUND FLOOR PLAN (Proposed) (SCALE 1:100)

FIRST FLOOR PLAN (Proposed) (SCALE 1:100)

TERRACE FLOOR PLAN (SCALE 1:100)

Building :A (RESIDENTIAL)

Floor Name	Total Built Up Area (Sq.mt.)	Proposed FAR Area (Sq.mt.) Resi.	Total FAR Area (Sq.mt.)	Total Consumed Additional FAR Area (Sq.mt.)	Tnmt (No.)
Ground Floor	44.20	44.20	44.20	44.20	01
First Floor	44.20	44.20	44.20	44.20	00
Terrace Floor	0.00	0.00	0.00	0.00	00
Total :	88.40	88.40	88.40	88.40	01
Total Number of Same Buildings	1				
Total :	88.40	88.40	88.40	88.40	01

SCHEDULE OF DOOR:


BUILDING NAME	NAME	LENGTH	HEIGHT	NOS
A (RESIDENTIAL)	D2	0.75	2.10	02
A (RESIDENTIAL)	D1	0.90	2.10	02
A (RESIDENTIAL)	D	1.20	2.10	02

SCHEDULE OF WINDOW/VENTILATION:


BUILDING NAME	NAME	LENGTH	HEIGHT	NOS
A (RESIDENTIAL)	V	0.60	0.75	02
A (RESIDENTIAL)	W	1.20	1.50	06

UnitBUA Table for Building :A (RESIDENTIAL)

FLOOR	Name	UnitBUA Type	UnitBUA Area	Carpet Area	No. of Rooms	No. of Tenement
GROUND FLOOR PLAN	SPLIT A	FLAT	74.64	71.38	3	1
FIRST FLOOR PLAN	SPLIT A	FLAT	0.00	0.00	3	0
Total:	-	-	74.64	71.38	6	1

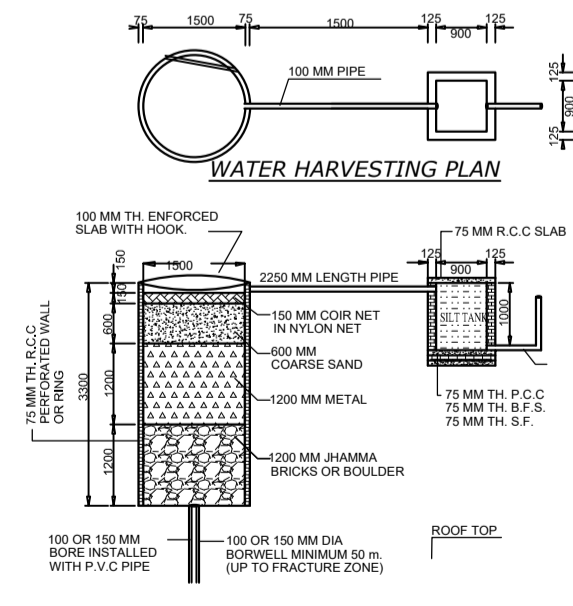

WATER HARVESTING PLAN

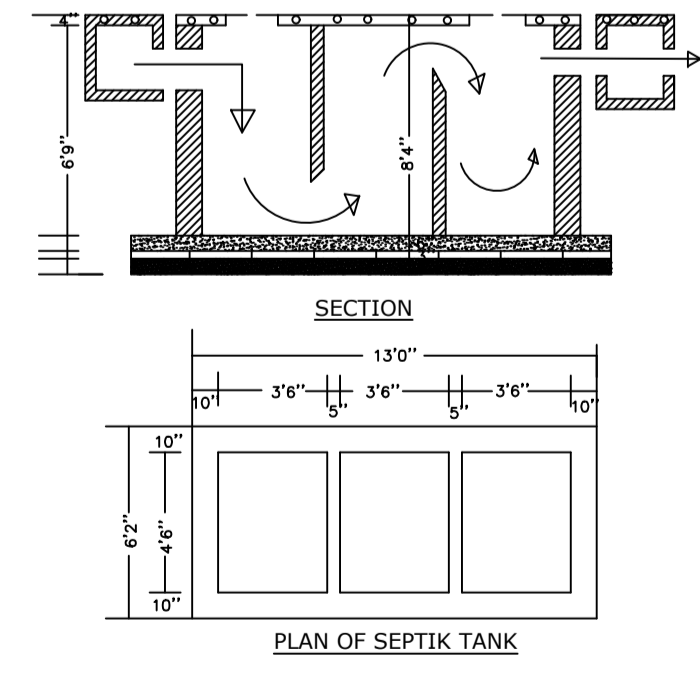

SECTION

PLAN OF SEPTIC TANK

Buildingwise Floor FAR Details

Floor Name	Building Name A (RESIDENTIAL)		Total	
	Proposed Built Up Area (Sq.mt.)	Proposed FAR Area (Sq.mt.)	Total Proposed Built Up Area (Sq.mt.)	Total FAR Area (Sq.mt.)
Ground Floor	44.20	44.20	44.20	44.20
First Floor	44.20	44.20	44.20	44.20
Terrace Floor	0.00	0.00	0.00	0.00
Total :	88.40	88.40	88.40	88.40

Building USE/SUBUSE Details

Building Name	Building Use	Building SubUse	Building Structure
A (RESIDENTIAL)	Residential	Bungalow/ Dwelling / Non Apartment	Non-Highrise

LTP NAME AND SIGNATURE	STRUCTURAL ENG'S NAME AND SIGNATURE	BUILDER NAME AND SIGNATURE	DIGITAL SIGNATURE
RANJIT KUMAR MNNP/ENG/0001/2016			