




Proposal Basic Information	
Proposal File No	MNNP/BP/0079/W31/2024
Owner Name	SAHANA KHATOON
Khata No	114
Plot No	311
Village Name	Chainpur
Use	Residential
SubUse	Bungalow/ Dwelling / Non Apartment

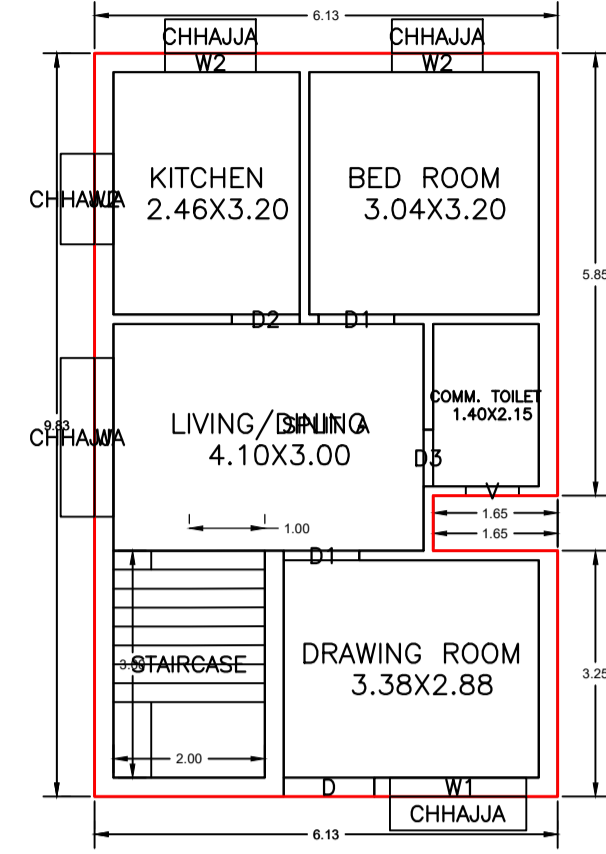


GROUND FLOOR PLAN (Proposed) (SCALE 1:100)

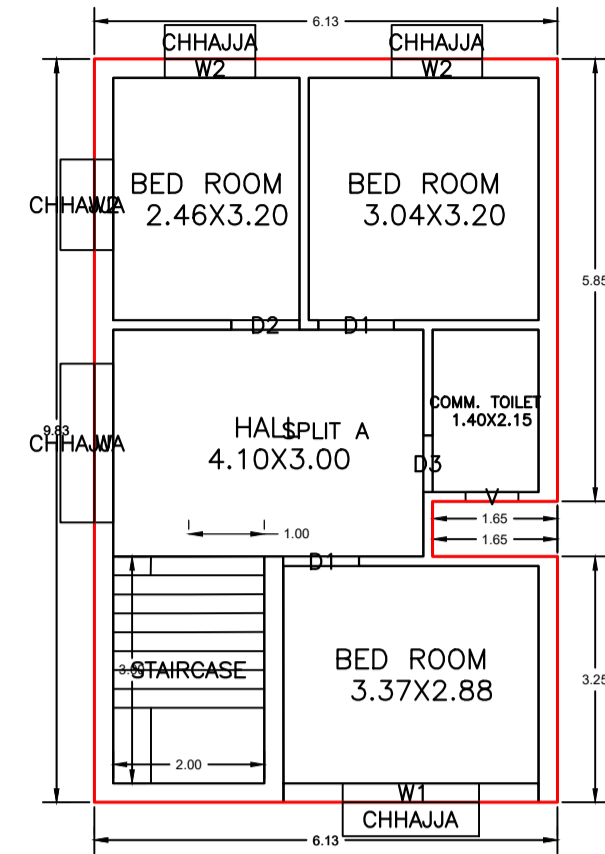


FIRST FLOOR PLAN (Proposed) (SCALE 1:100)

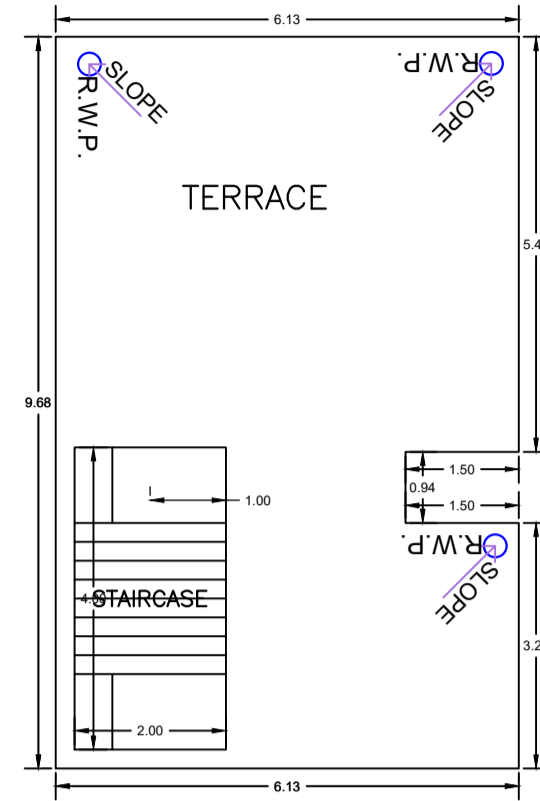

TERRACE FLOOR PLAN (Proposed) (SCALE 1:100)

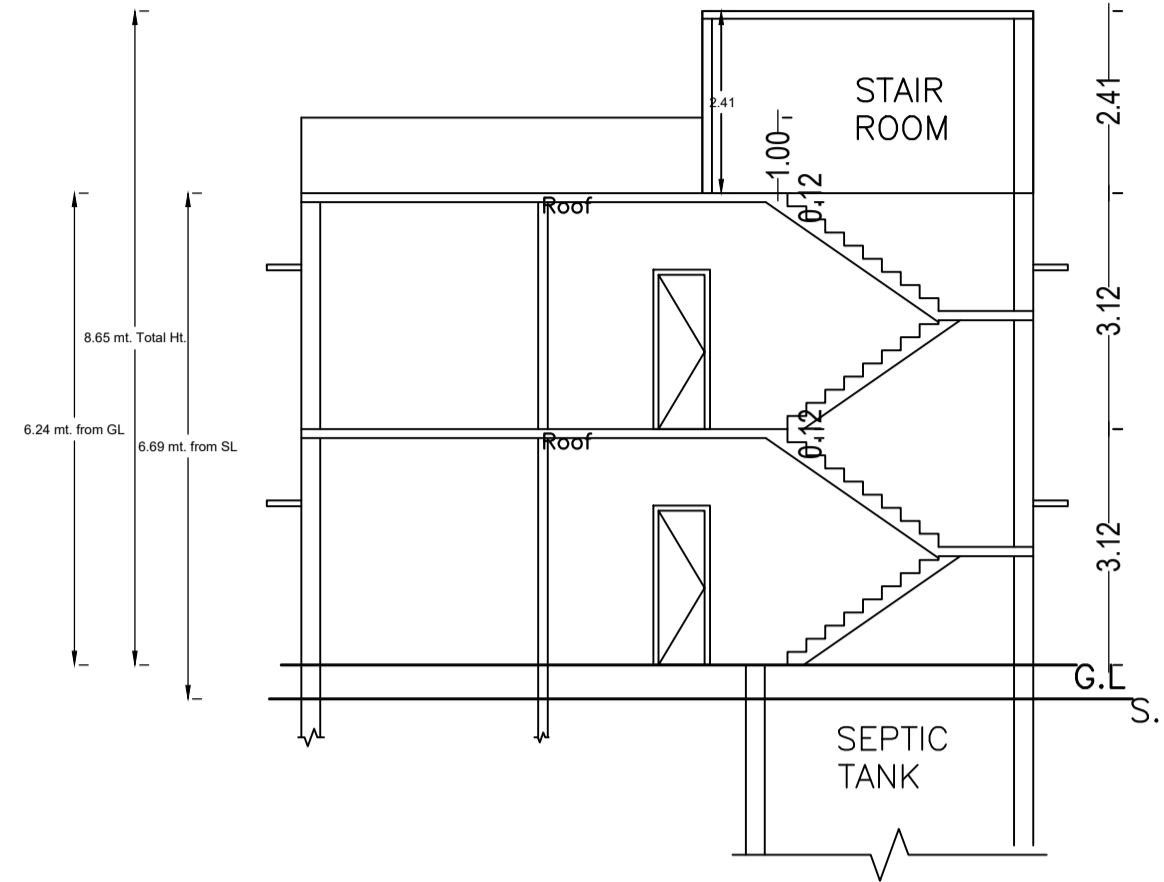

SECTION DETAILS (SCALE 1:100)

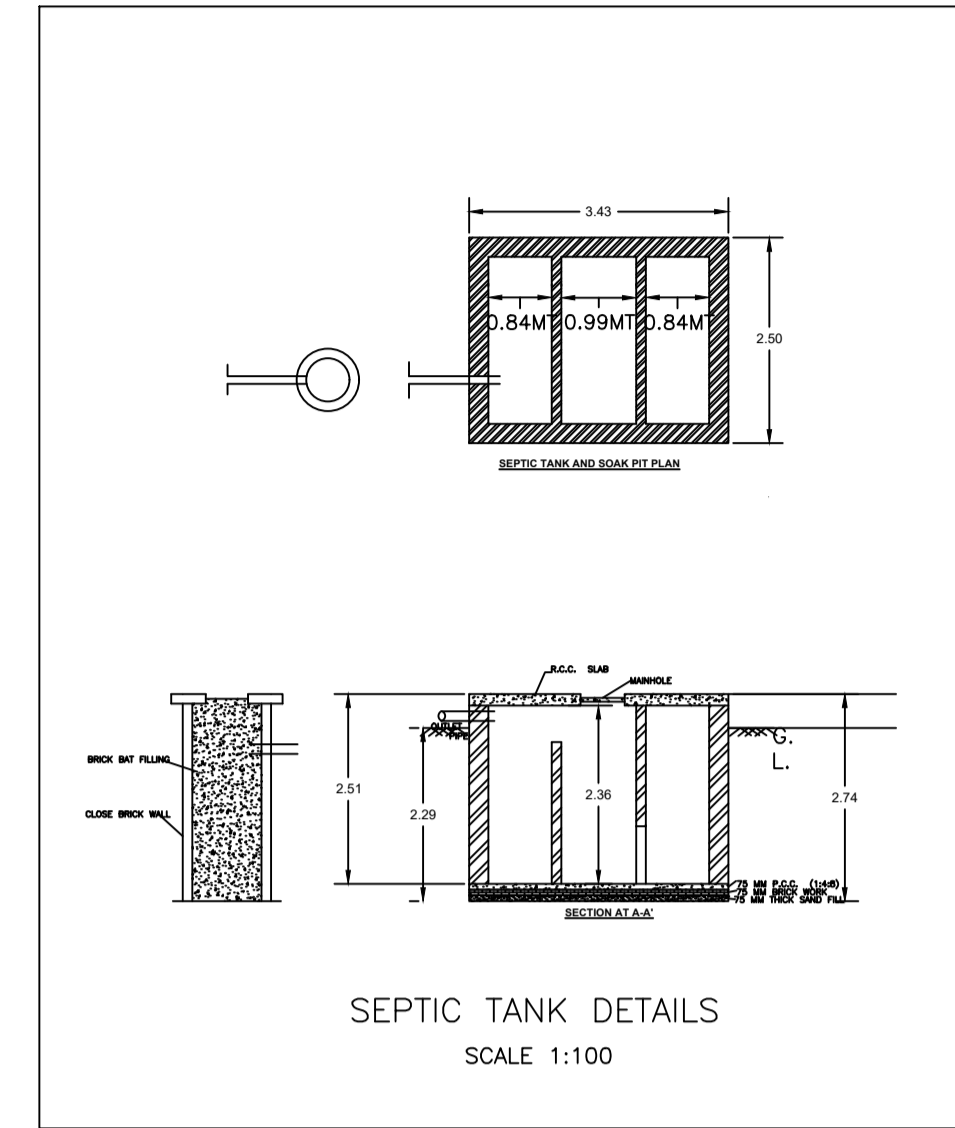

SEPTIC TANK DETAILS (SCALE 1:100)

Building :A (SAHANA KHATOON)

Floor Name	Total Built Up Area (Sq.mt.)	Proposed FAR Area (Sq.mt.) Resi.	Total FAR Area (Sq.mt.)	Total Consumed Additional FAR Area (Sq.mt.)	Trmt (No.)
Ground Floor	59.01	59.01	59.01	59.01	01
First Floor	59.01	59.01	59.01	59.01	00
Terrace Floor	0.00	0.00	0.00	0.00	00
Total	118.02	118.02	118.02	118.02	01
Total Number of Same Buildings	1				
Total :	118.02	118.02	118.02	118.02	01

SCHEDULE OF DOOR:


BUILDING NAME	NAME	LENGTH	HEIGHT	NOS
A (SAHANA KHATOON)	D3	0.75	2.10	02
A (SAHANA KHATOON)	D2	0.90	2.10	02
A (SAHANA KHATOON)	D1	1.00	2.10	04
A (SAHANA KHATOON)	D	1.20	2.10	01

SCHEDULE OF WINDOW/VENTILATION:


BUILDING NAME	NAME	LENGTH	HEIGHT	NOS
A (SAHANA KHATOON)	V	0.70	0.60	02
A (SAHANA KHATOON)	W2	1.20	1.20	06
A (SAHANA KHATOON)	W1	1.80	1.20	02
A (SAHANA KHATOON)	W	2.10	1.20	02

UnitBUA Table for Building :A (SAHANA KHATOON)


FLOOR	Name	UnitBUA Type	UnitBUA Area	Carpet Area	No. of Rooms	No. of Tenement
GROUND FLOOR PLAN	SPLIT A	FLAT	118.02	98.50	5	1
FIRST FLOOR PLAN	SPLIT A	FLAT	0.00	0.00	5	0
Total:	-	-	118.02	98.50	10	1

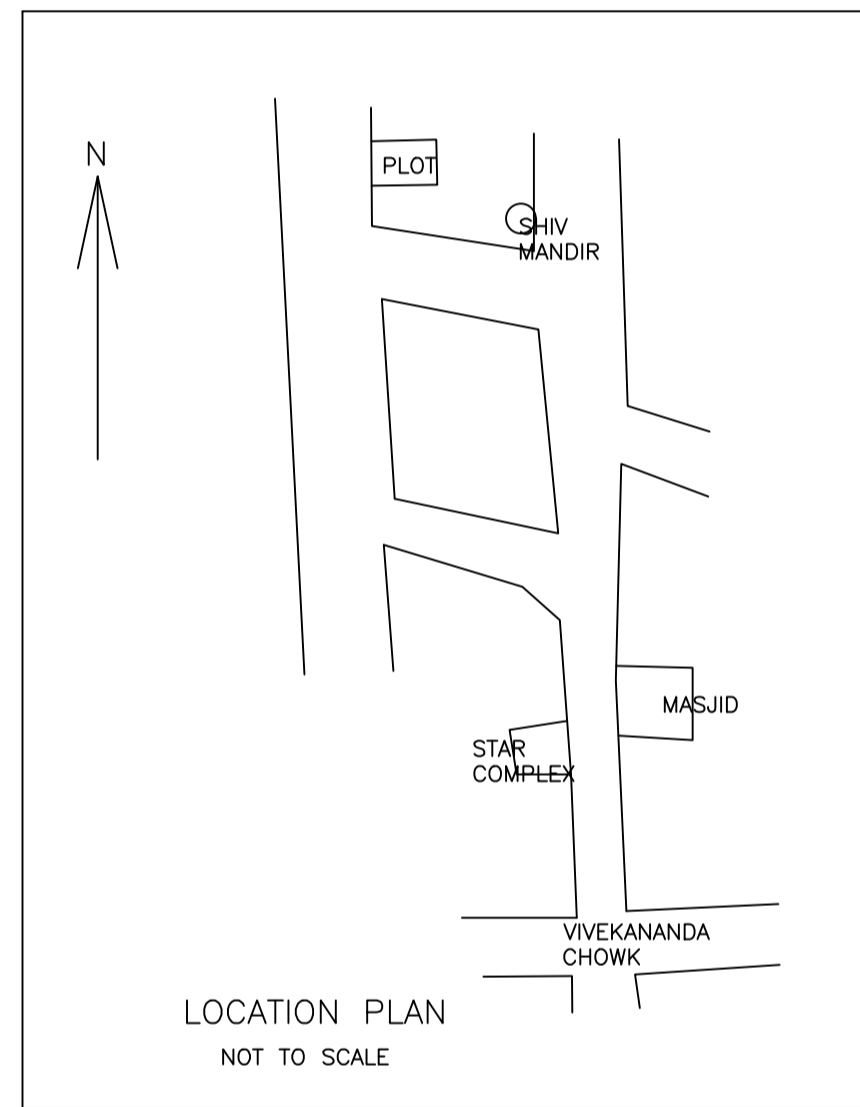


LOCATION PLAN (NOT TO SCALE)

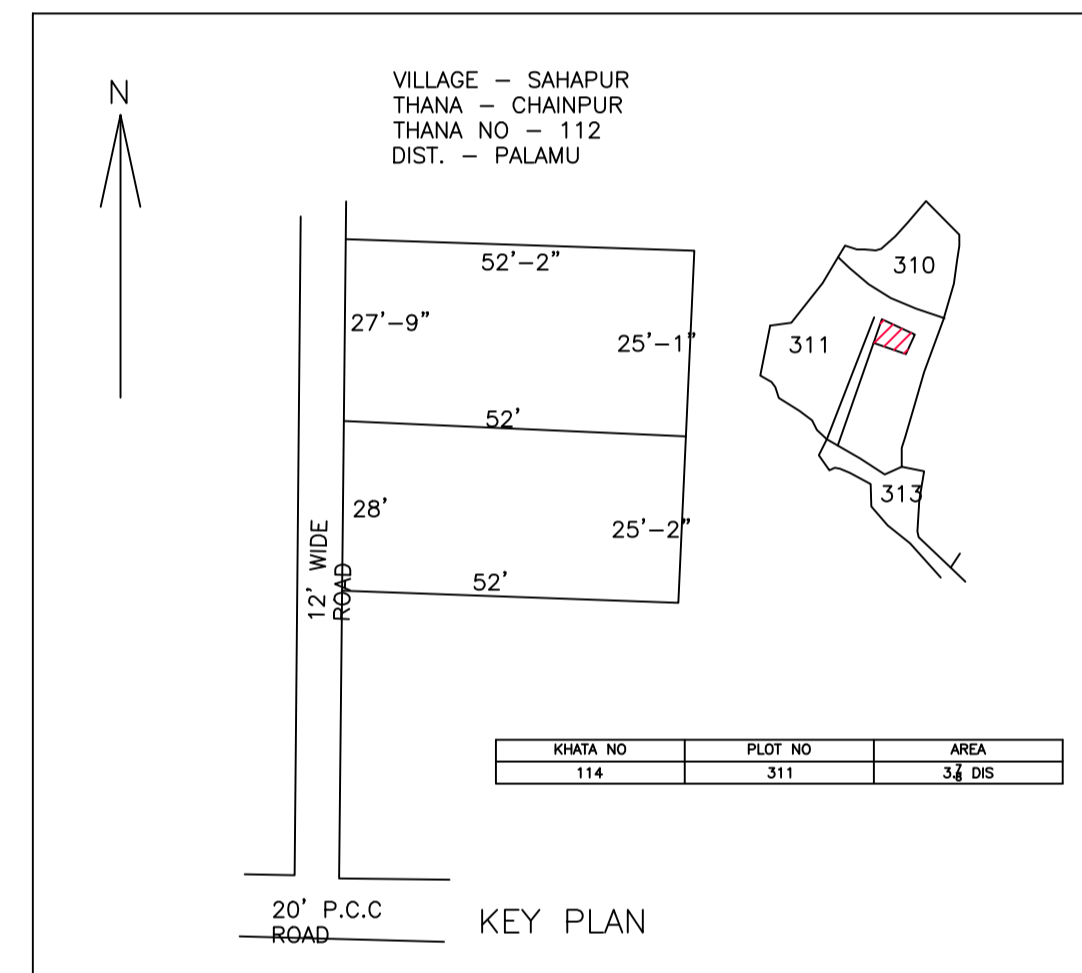


KEY PLAN

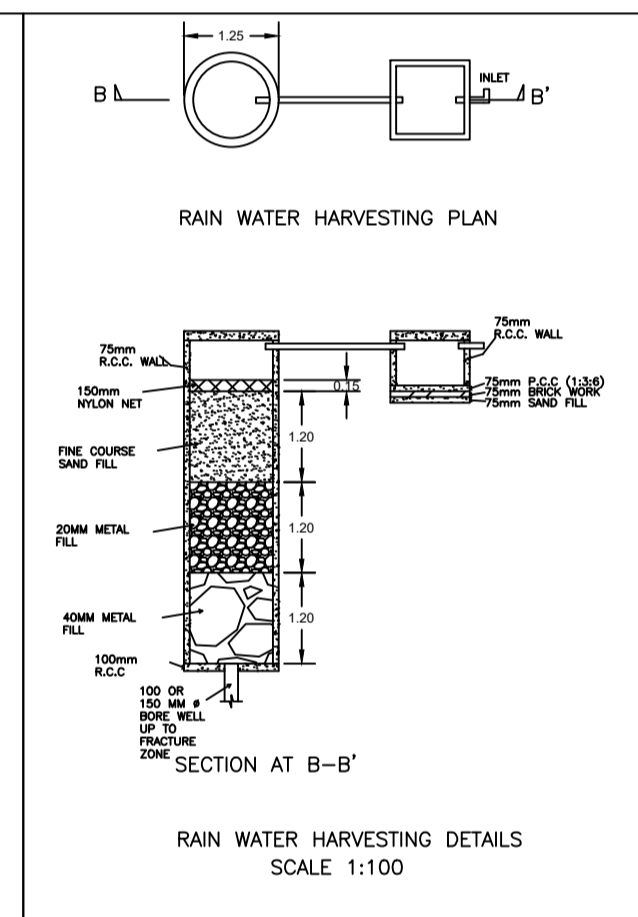

RAIN WATER HARVESTING DETAILS (SCALE 1:100)

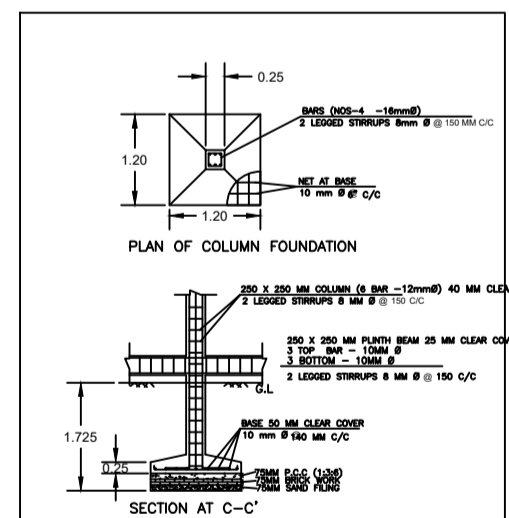

STRUCTURE DETAILS (SCALE 1:100)

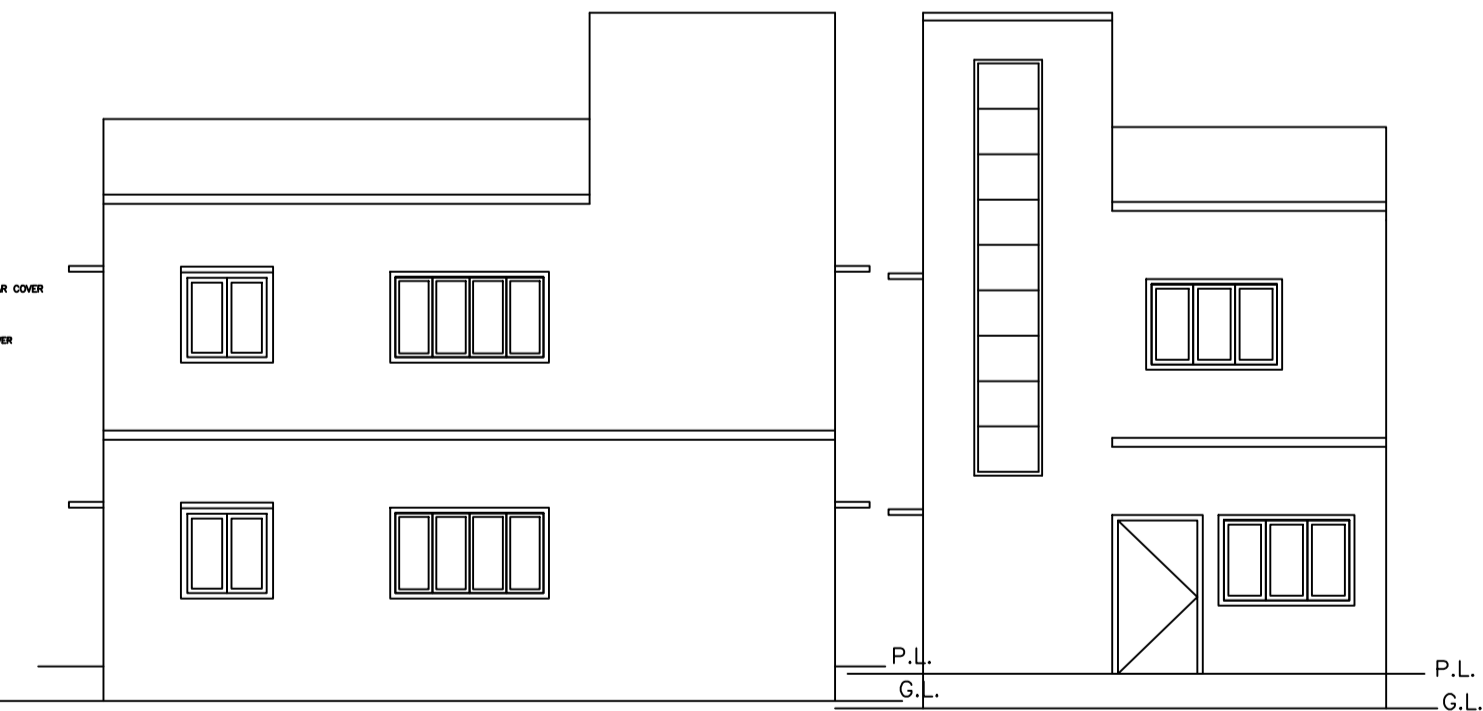

NORTH SIDE ELEVATION (SCALE 1:100)

FRONT ELEVATION (SCALE 1:100)

LTP NAME AND SIGNATURE	STRUCTURAL ENG'S NAME AND SIGNATURE	BUILDER NAME AND SIGNATURE	DIGITAL SIGNATURE
MD MOHSIN AKHATAR MNNP/ENG/0001/2022			