



Proposal Basic Information	
Proposal File No.	MNP/ENG/006/W22/2022
Owner Name	BANGALOW.COM
Khata No	420
Plot No	1407
Village Name	Pathardotti
Use	Residential
SubUse	Bungalow/ Dwelling / Non Apartment

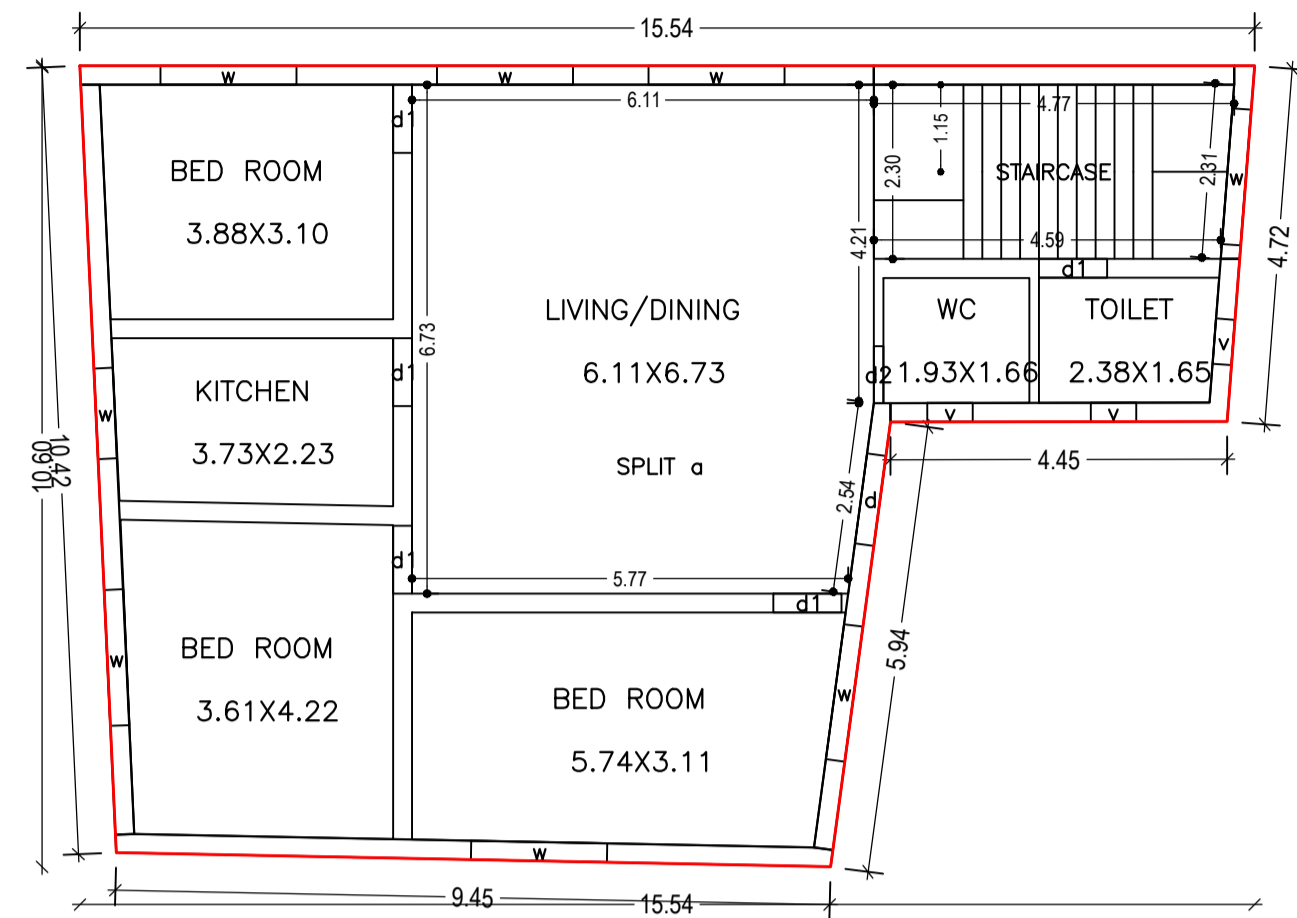

GROUND FLOOR PLAN
(Proposed)
(SCALE 1:100)

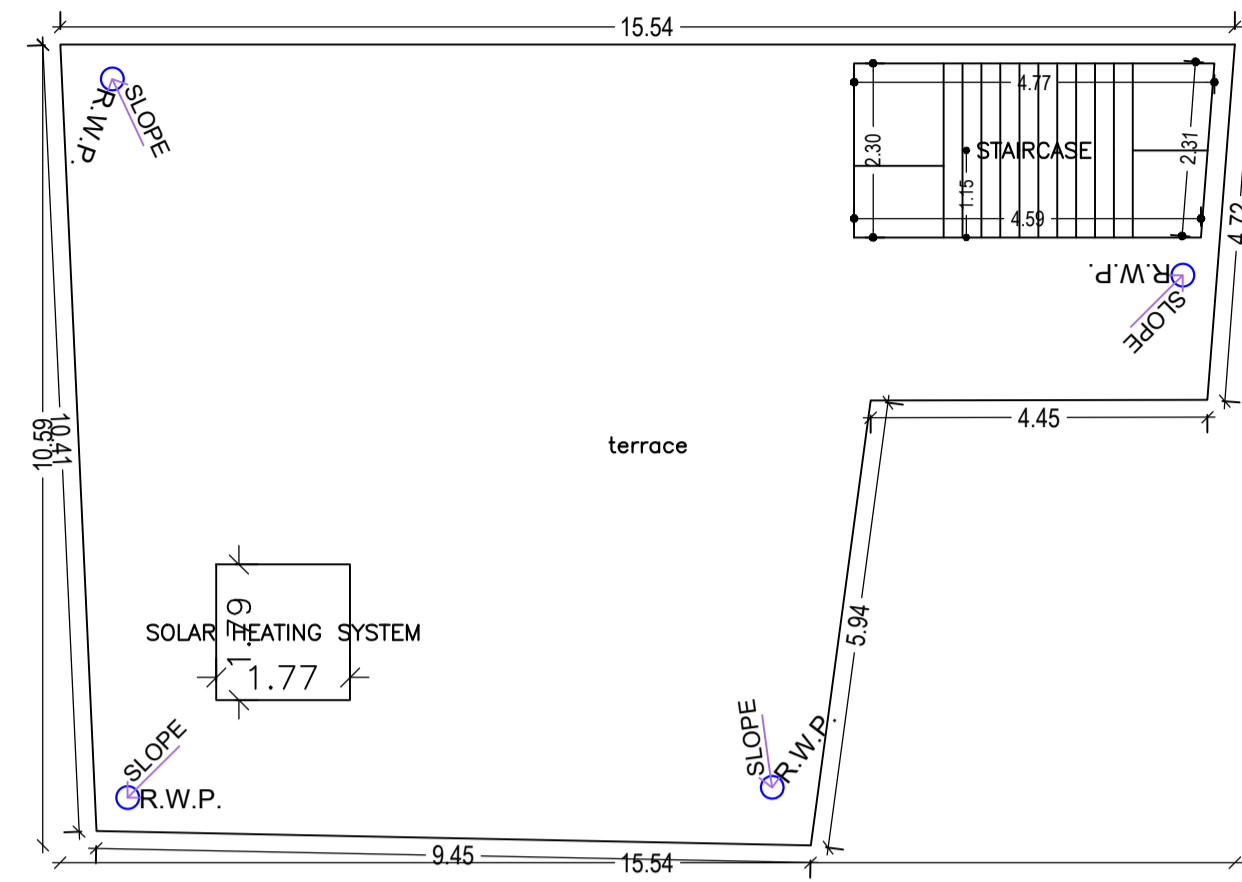

TERRACE FLOOR PLAN
(SCALE 1:100)

Building :A (RESIDENTIAL)

Floor Name	Total Built Up Area (Sq.mt.)	Proposed FAR Area (Sq.mt.) Resi.	Total FAR Area (Sq.mt.)	Total Consumed Additional FAR Area (Sq.mt.)	Tnmt (No.)
Ground Floor	129.58	129.58	129.58	129.58	01
Terrace Floor	0.00	0.00	0.00	0.00	00
Total :	129.58	129.58	129.58	129.58	01
Total Number of Same Buildings	1				
Total :	129.58	129.58	129.58	129.58	01

SCHEDULE OF DOOR:




BUILDING NAME	NAME	LENGTH	HEIGHT	NOS
A (RESIDENTIAL)	d2	0.75	2.10	01
A (RESIDENTIAL)	d1	0.90	2.10	05
A (RESIDENTIAL)	d	1.20	2.10	01

SCHEDULE OF WINDOW/VENTILATION:


BUILDING NAME	NAME	LENGTH	HEIGHT	NOS
A (RESIDENTIAL)	v	0.60	0.60	03
A (RESIDENTIAL)	w	1.20	1.20	01
A (RESIDENTIAL)	w	1.80	1.20	07

UnitBUA Table for Building :A (RESIDENTIAL)

FLOOR	Name	UnitBUA Type	UnitBUA Area	Carpet Area	No. of Rooms	No. of Tenement
GROUND FLOOR PLAN	SPLIT a	FLAT	116.97	106.41	7	1
Total:	-	-	116.97	106.41	7	1

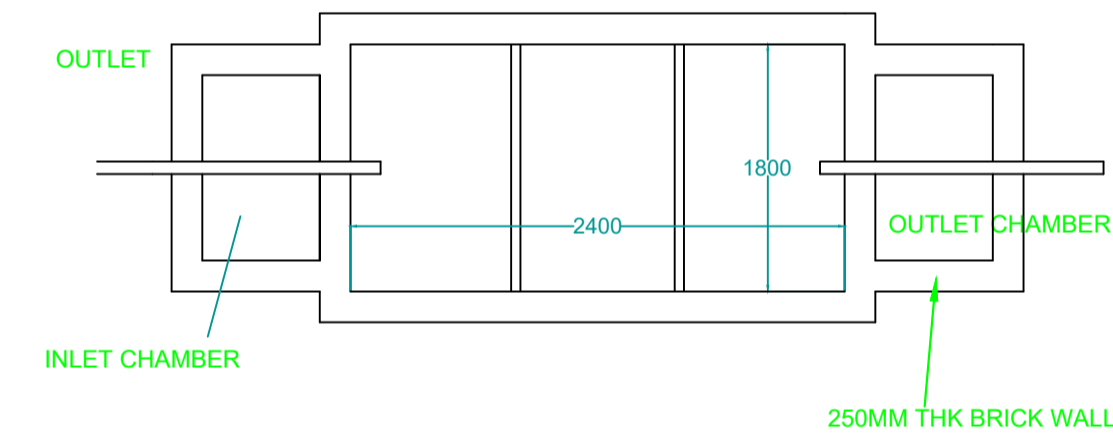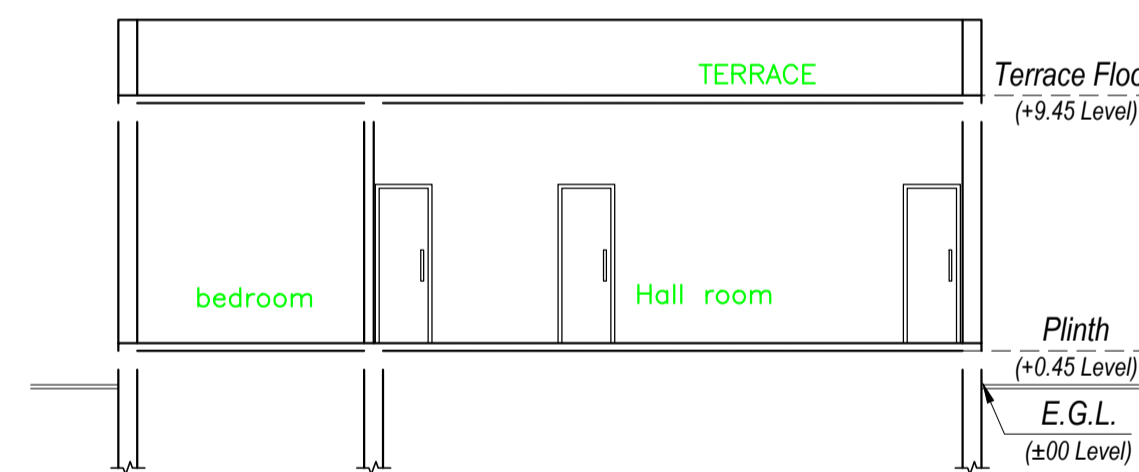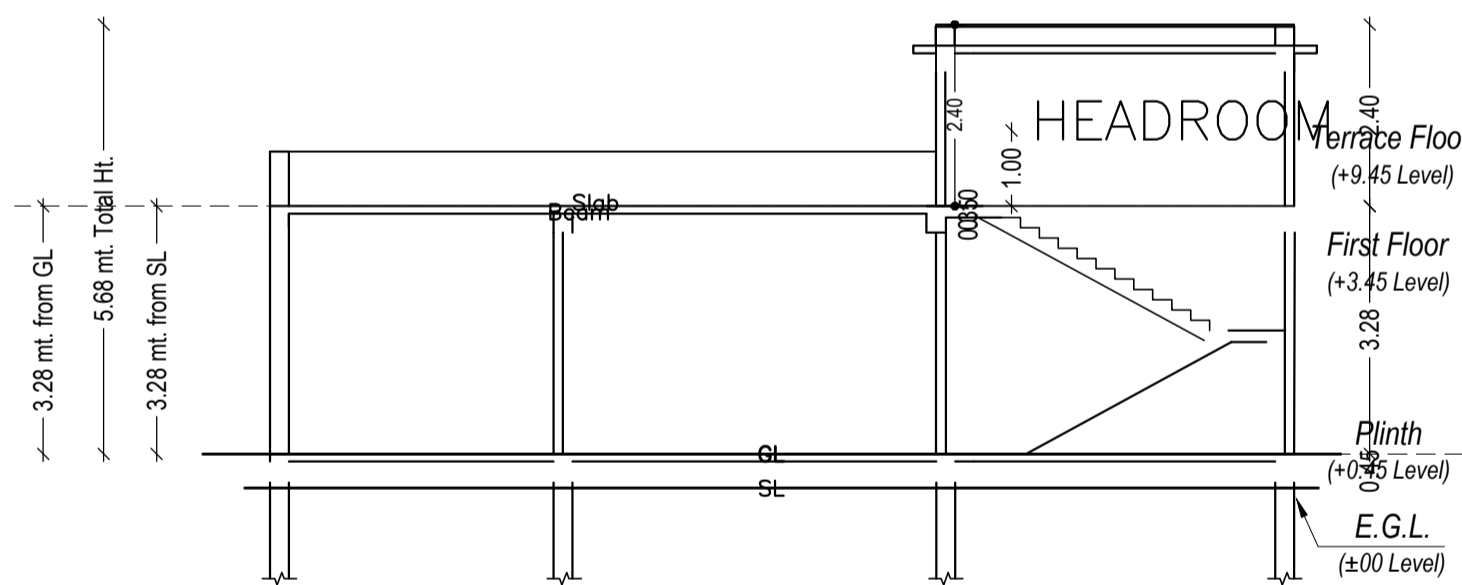

PLAN FOR SEPTIC TANK

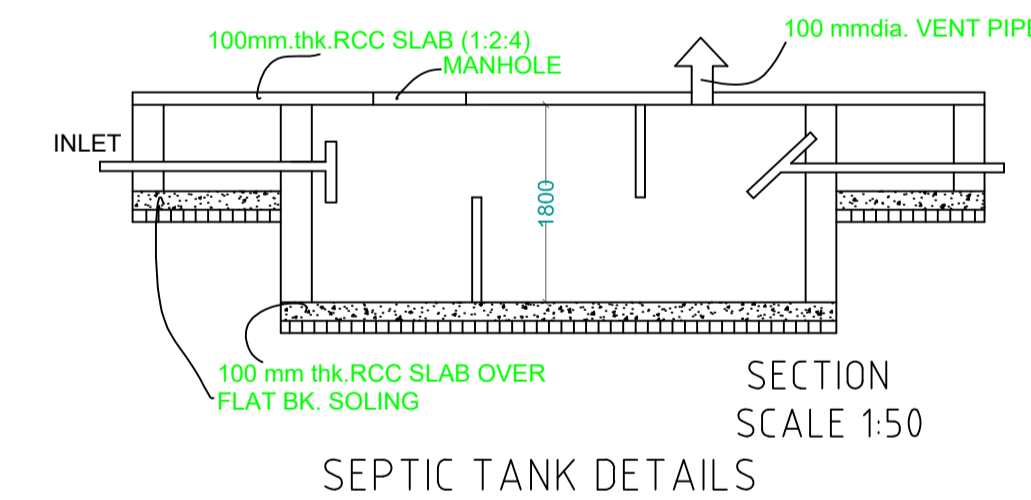


SECTION SCALE 1:50

SEPTIC TANK DETAILS


LTP NAME AND SIGNATURE	STRUCTURAL ENG'S NAME AND SIGNATURE	BUILDER NAME AND SIGNATURE	DIGITAL SIGNATURE
VISHAL YADAV MNP/ENG/0006/2020			

Proposal Basic Information



Proposal File No.	MNP/ENG/0066/W22/2022
Owner Name	BANGALOW.COM
Khata No	420
Plot No	1407
Village Name	Pathardotti
Use	Residential
SubUse	Bungalow/ Dwelling / Non Apartment

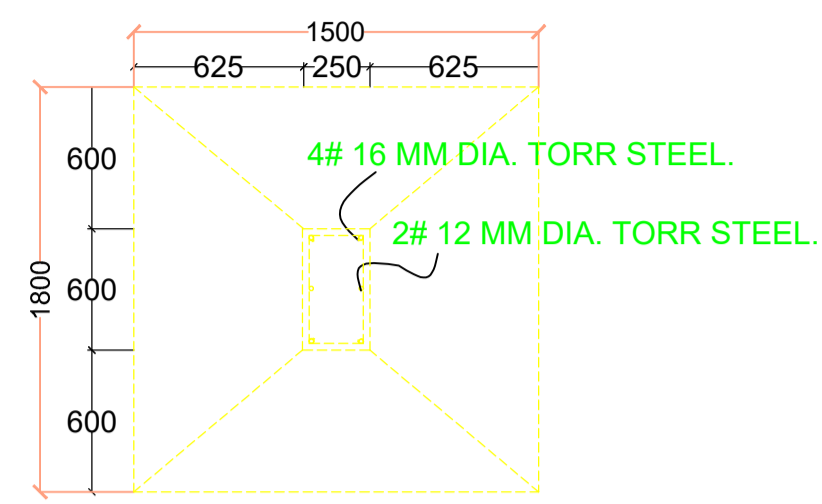



PLAN

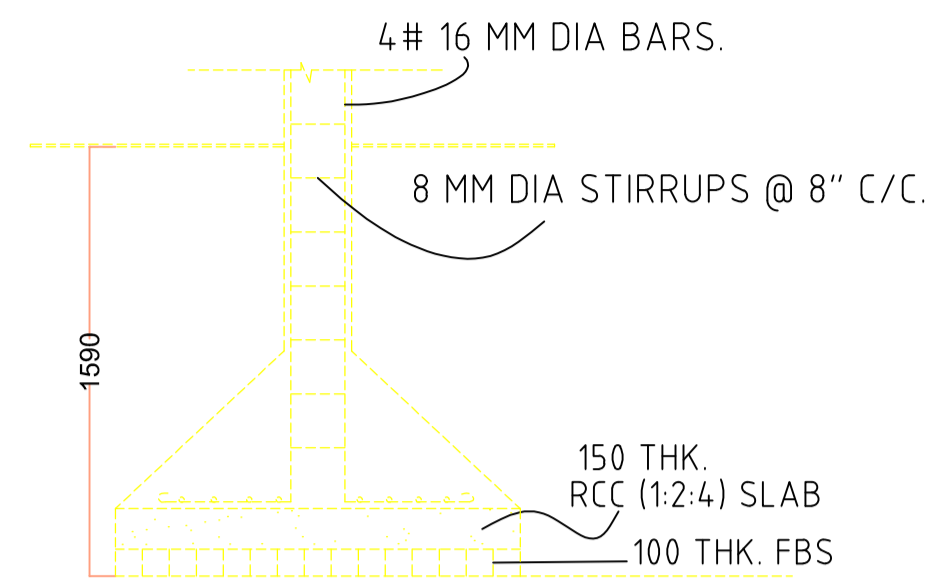

SECTION

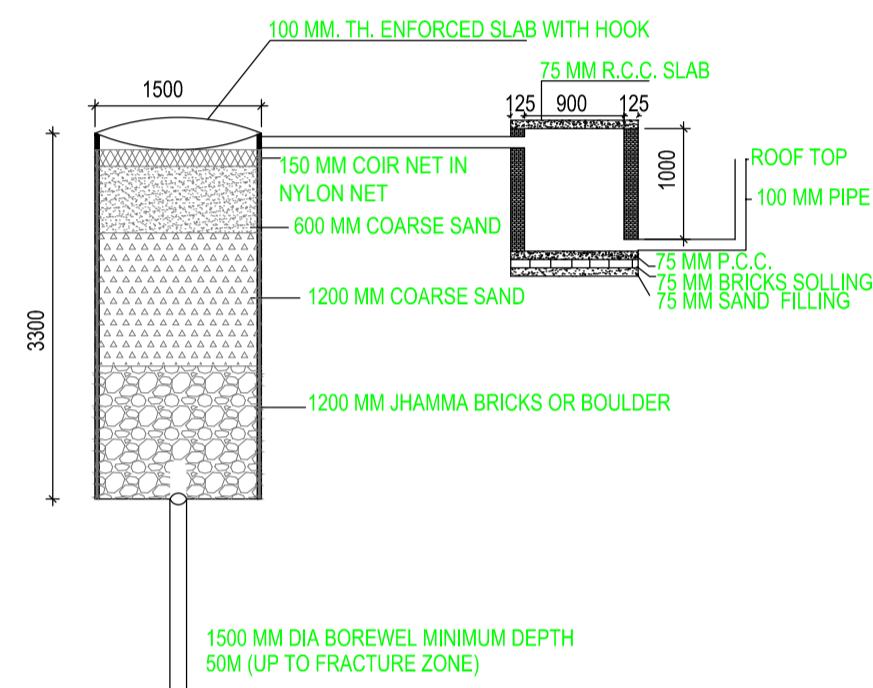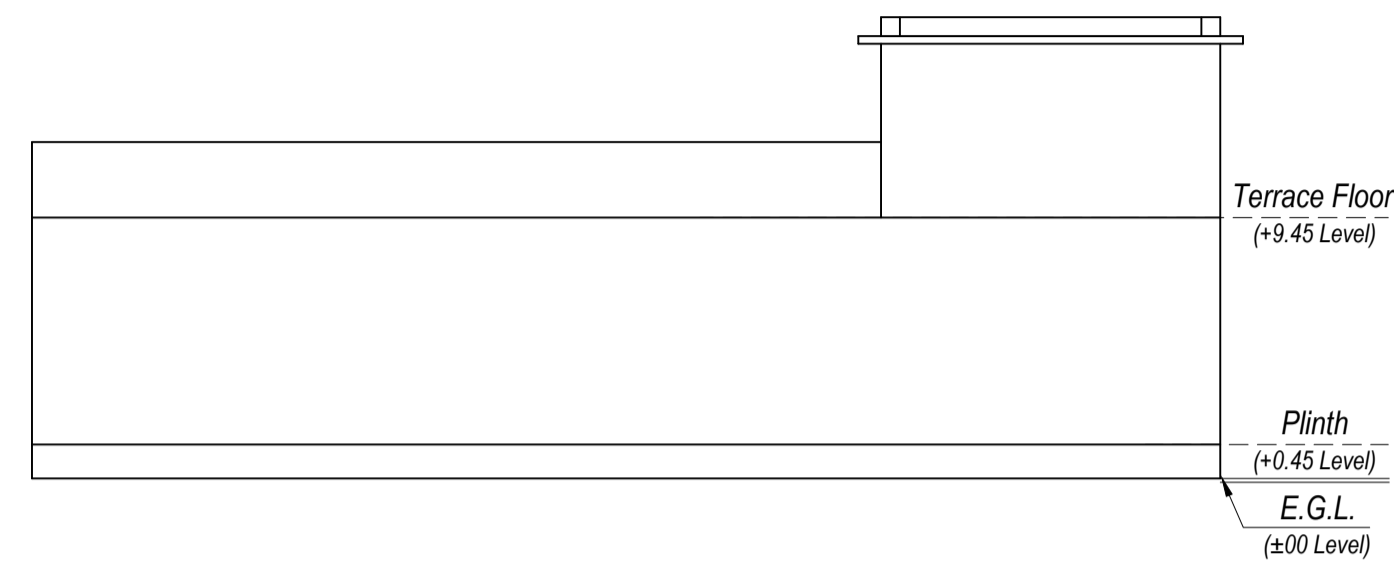

DETAIL OF GROUND WATER RECHARGING PIT WITH SILT TANK
SCALE - N.T.S.

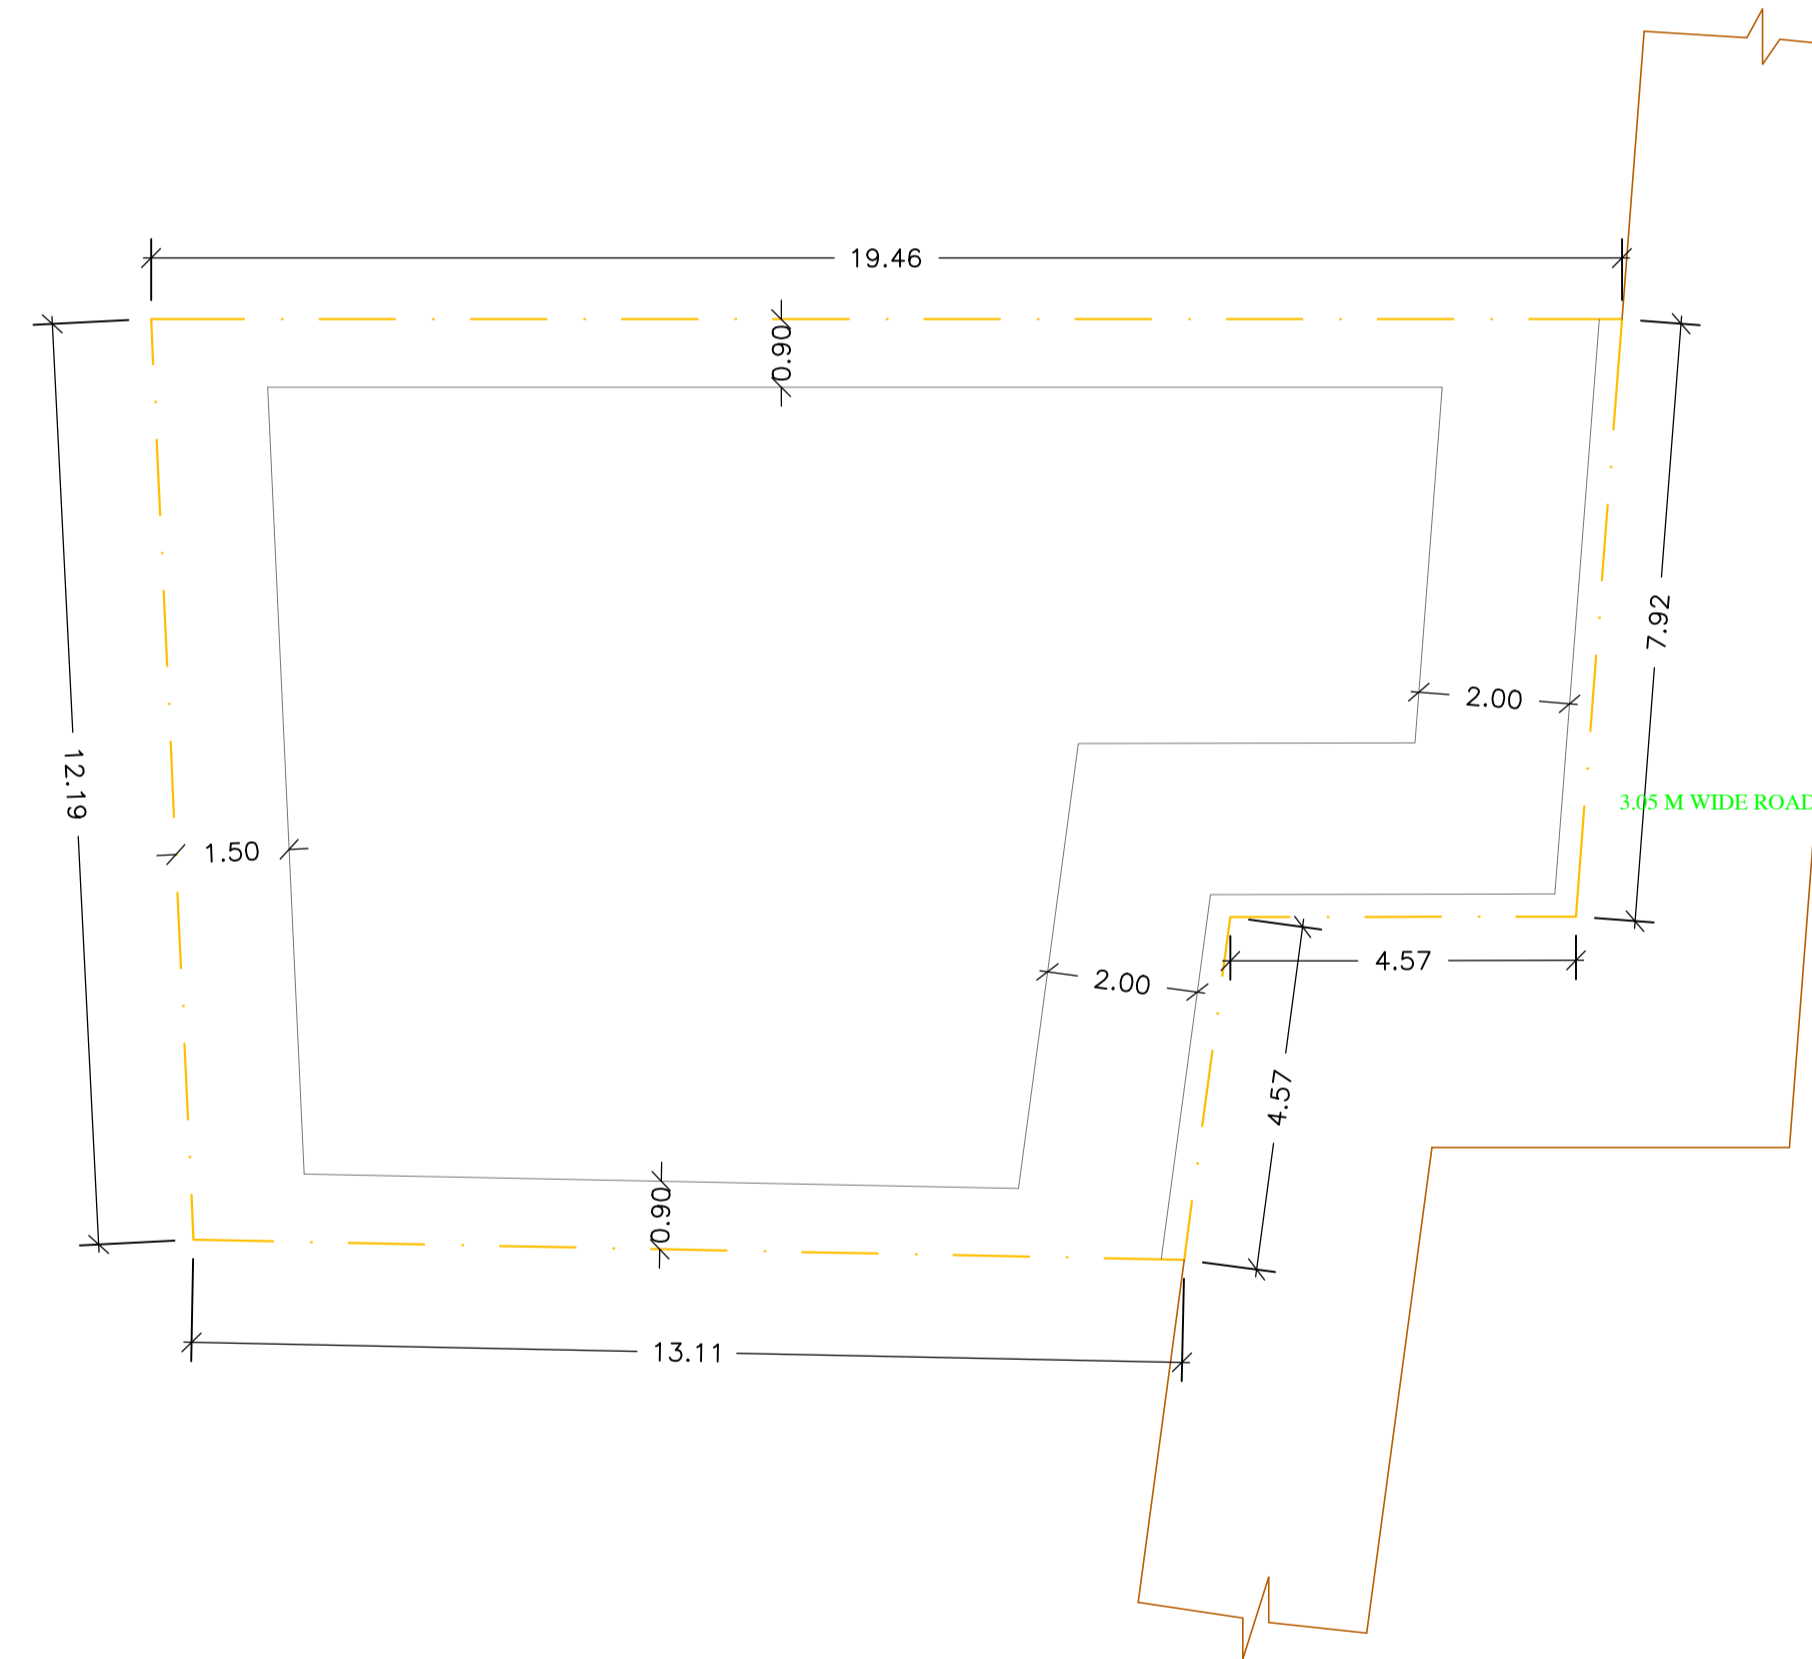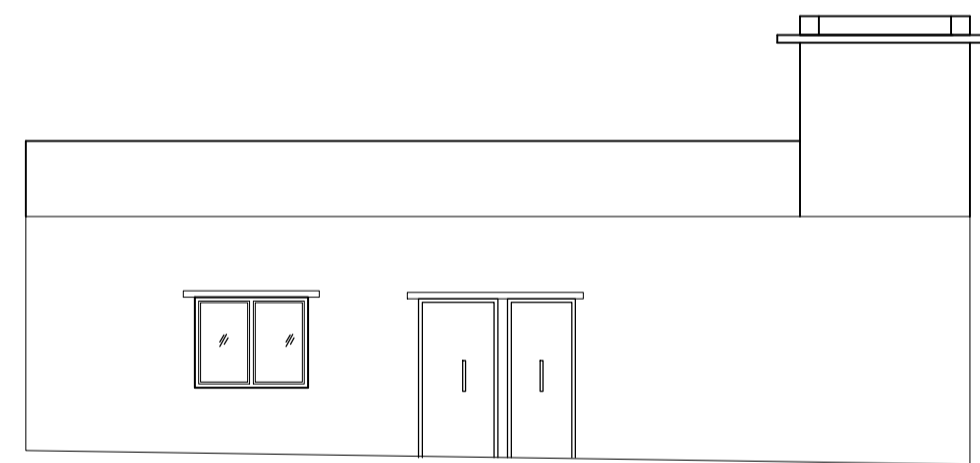

LTP NAME AND SIGNATURE	STRUCTURAL ENG'S NAME AND SIGNATURE	BUILDER NAME AND SIGNATURE	DIGITAL SIGNATURE
VISHAL YADAV MNP/ENG/0006/2020			