






Proposal Basic Information	
Proposal File No.	MNP/ENG/0003/2018
Owner Name	MD ABBAS HAIDER AND ASAFK HUSAIN
Khata No	34
Plot No	NA
Village Name	Madhupur Bazar
Use	Residential
SubUse	Bungalow/ Dwelling / Non Apartment

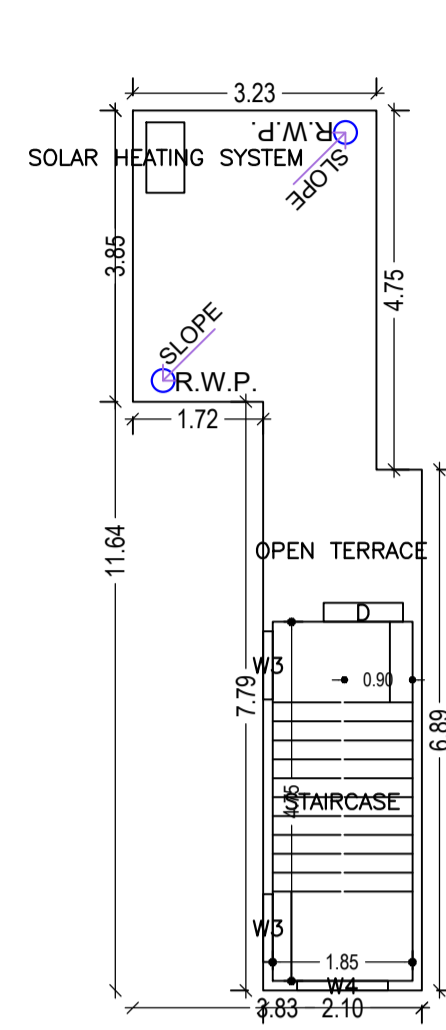

TERRACE FLOOR PLAN  
(SCALE 1:100)

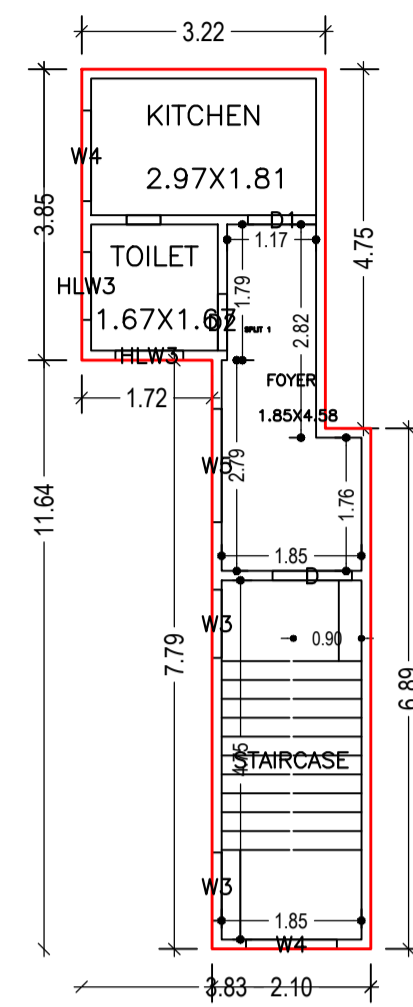

FIRST FLOOR PLAN  
(Proposed)  
(SCALE 1:100)

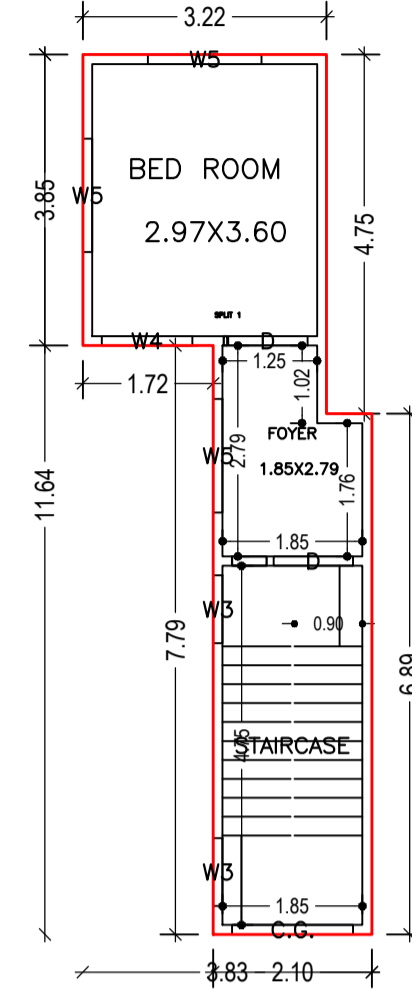

GROUND FLOOR PLAN  
(Proposed)  
(SCALE 1:100)

UnitBUA Table for Building :A (FOR MD ABBAS HAIDER AND ASAFK HUSAIN)


FLOOR	Name	UnitBUA Type	UnitBUA Area	Carpet Area	No. of Rooms	No. of Tenement
FIRST FLOOR PLAN	SPLIT 1	FLAT	0.00	0.00	3	0
GROUND FLOOR PLAN	SPLIT 1	FLAT	31.28	31.16	2	1
Total	-	-	31.28	31.16	5	1

SCHEDULE OF DOOR:

BUILDING NAME	NAME	LENGTH	HEIGHT	NOS
A (FOR MD ABBAS HAIDER AND ASAFK HUSAIN)	D2	0.75	2.10	01
A (FOR MD ABBAS HAIDER AND ASAFK HUSAIN)	D1	0.90	2.10	01
A (FOR MD ABBAS HAIDER AND ASAFK HUSAIN)	D	1.05	2.10	03

SCHEDULE OF WINDOW/VENTILATION:

BUILDING NAME	NAME	LENGTH	HEIGHT	NOS
A (FOR MD ABBAS HAIDER AND ASAFK HUSAIN)	HLW3	0.90	0.60	02
A (FOR MD ABBAS HAIDER AND ASAFK HUSAIN)	W3	0.90	1.35	06
A (FOR MD ABBAS HAIDER AND ASAFK HUSAIN)	W4	1.20	1.35	04
A (FOR MD ABBAS HAIDER AND ASAFK HUSAIN)	W5	1.50	1.35	04








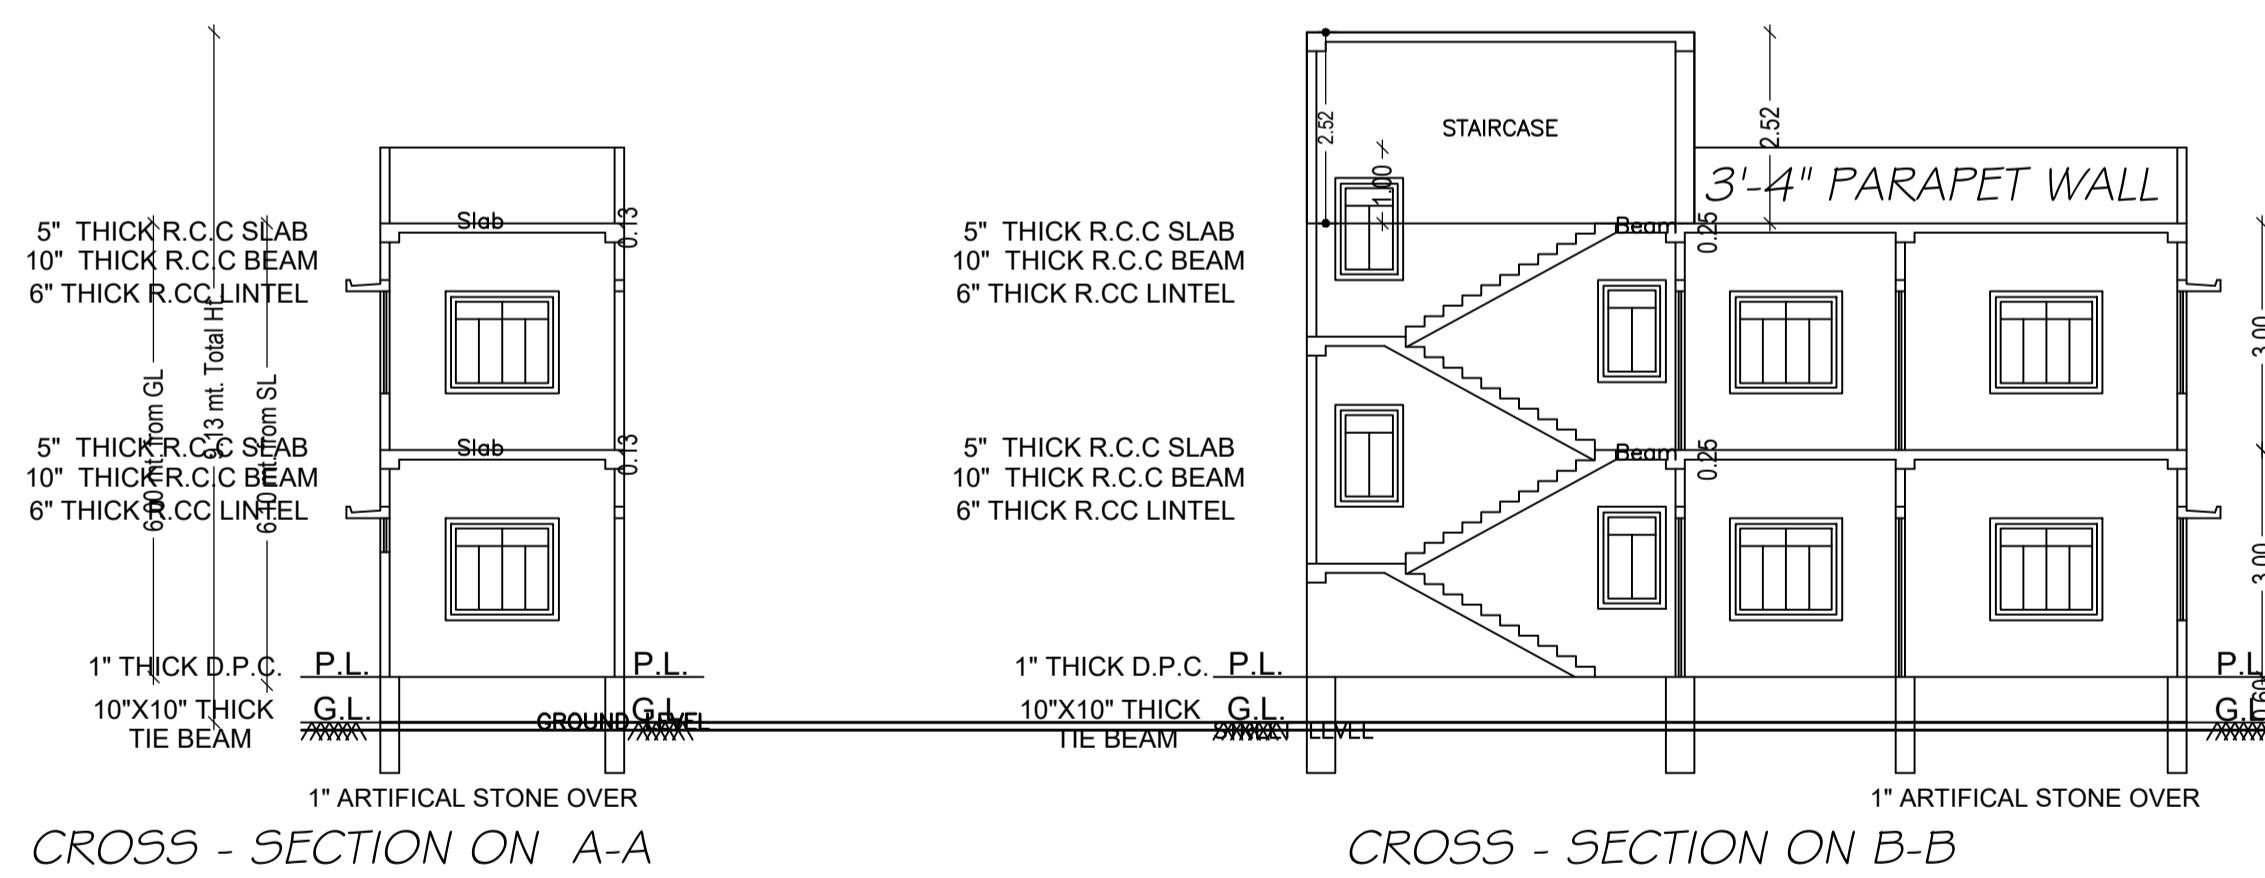


Building :A (FOR MD ABBAS HAIDER AND ASAFK HUSAIN)

Floor Name	Total Built Up Area (Sq.mt.)	Proposed FAR Area (Sq.mt.) Resi.	Total FAR Area (Sq.mt.)	Total Consumed Additional FAR Area (Sq.mt.)	Tnmt (No.)
Ground Floor	28.23	28.23	28.23	28.23	01
First Floor	28.23	28.23	28.23	28.23	00
Terrace Floor	0.00	0.00	0.00	0.00	00
Total :	56.46	56.46	56.46	56.46	01
Total Number of Same Buildings :	1				
Total :	56.46	56.46	56.46	56.46	01

LTP NAME AND SIGNATURE	STRUCTURAL ENG'S NAME AND SIGNATURE	BUILDER NAME AND SIGNATURE	DIGITAL SIGNATURE
RAJKISHOR KUMAR MNP/ENG/0003/2018			

Proposal Basic Information	
Proposal File No.	MNP/ENR/00008/2022
Owner Name	MD.ABBAS HAIDER AND ASAFK HUSAIN
Khata No	34
Plot No	NA
Village Name	Madhupur Bazar
Use	Residential
SubUse	Bungalow/ Dwelling / Non Apartment

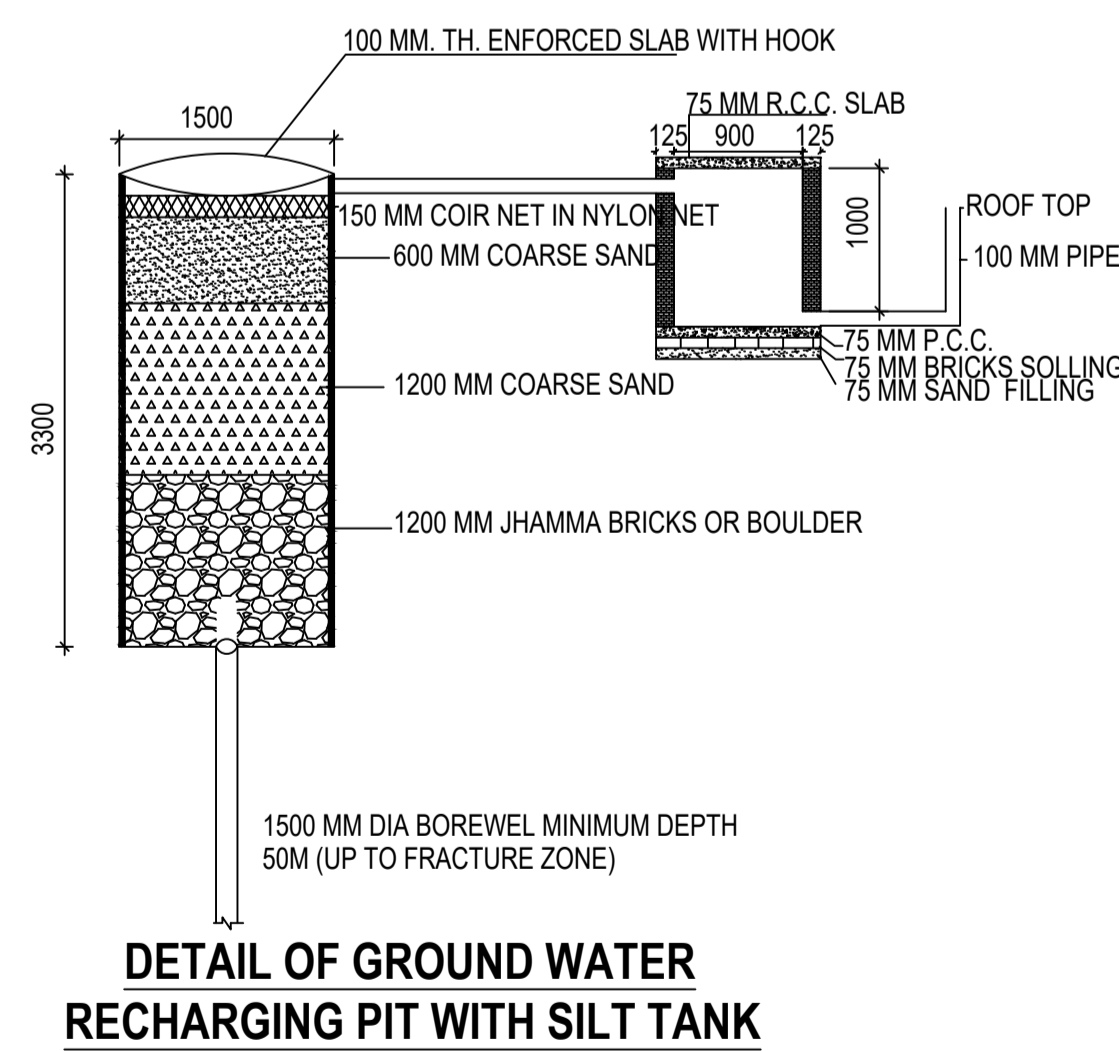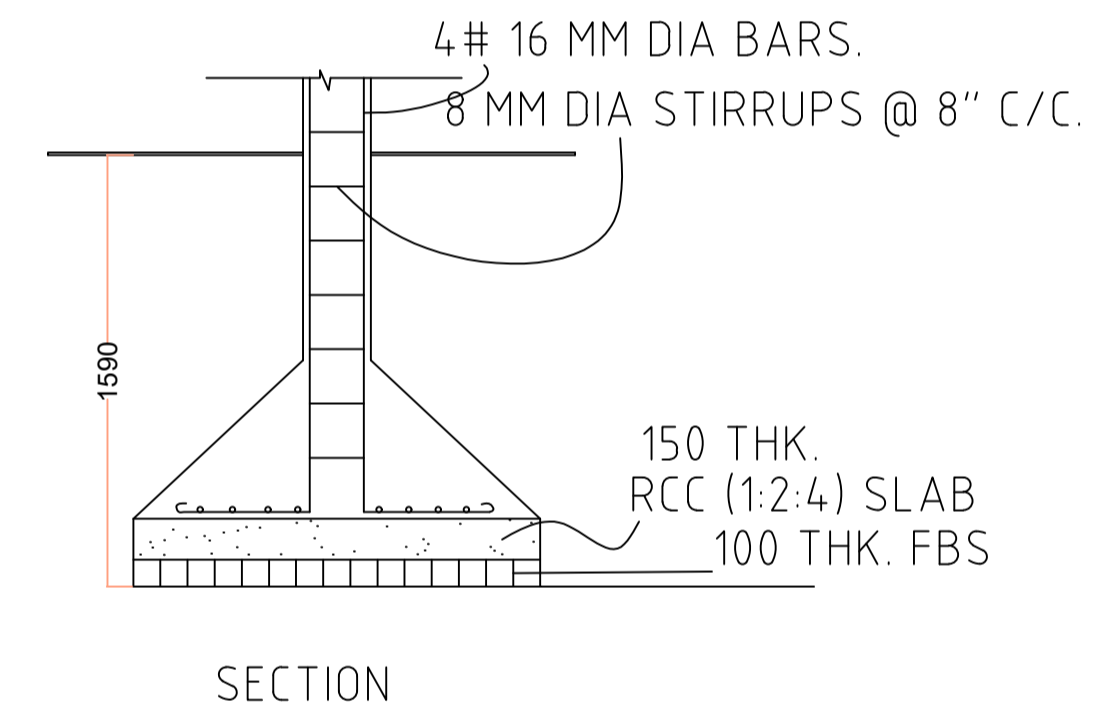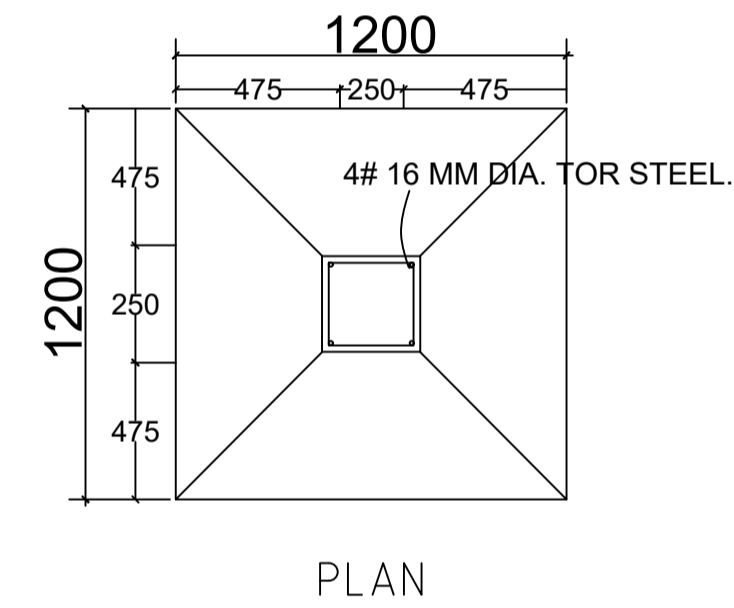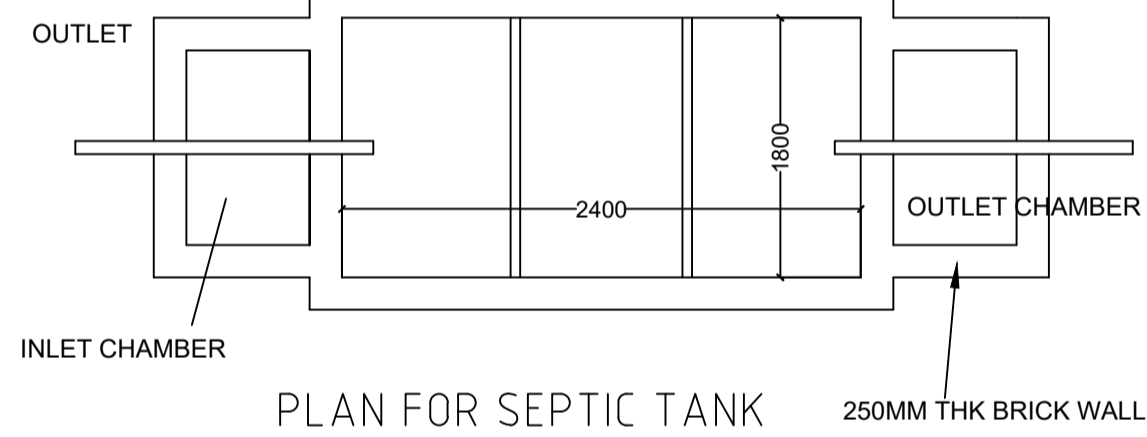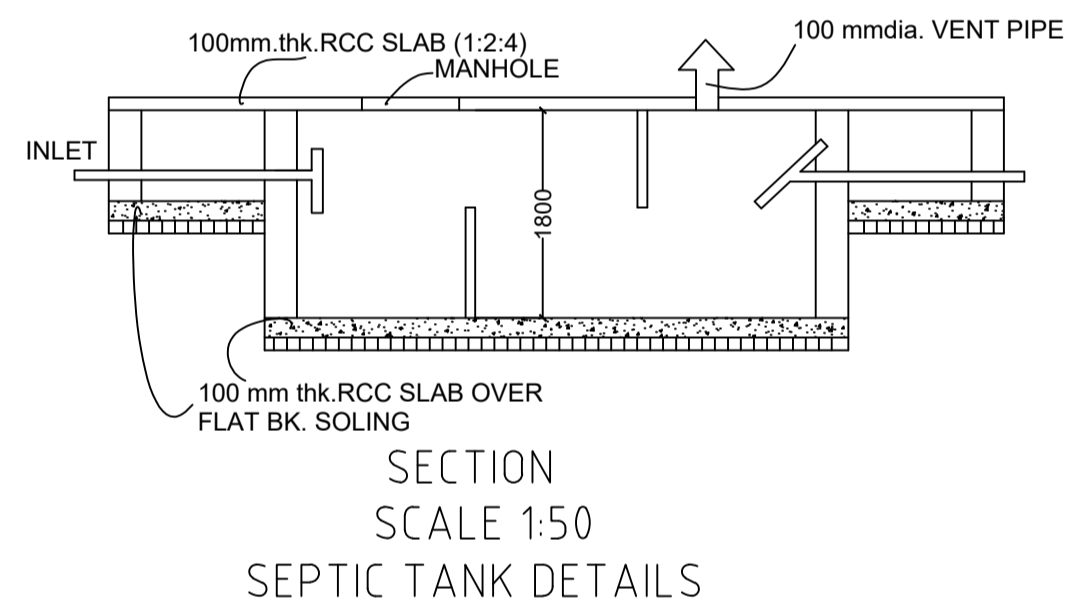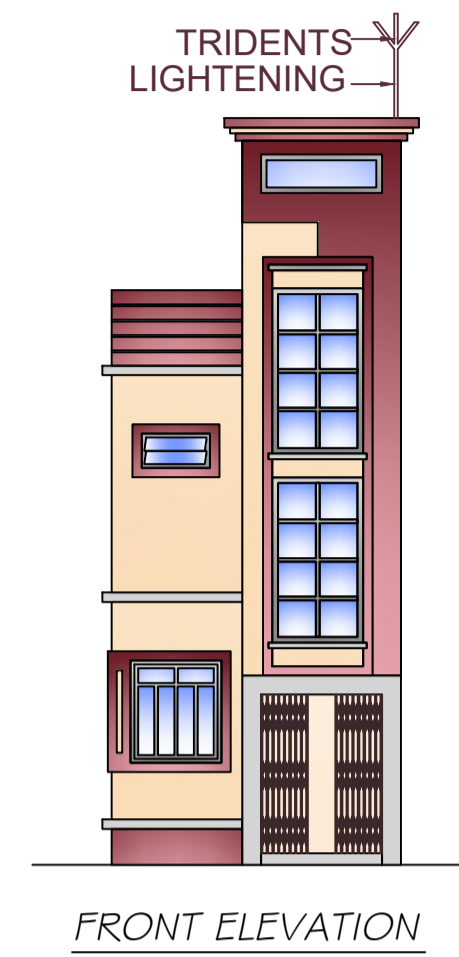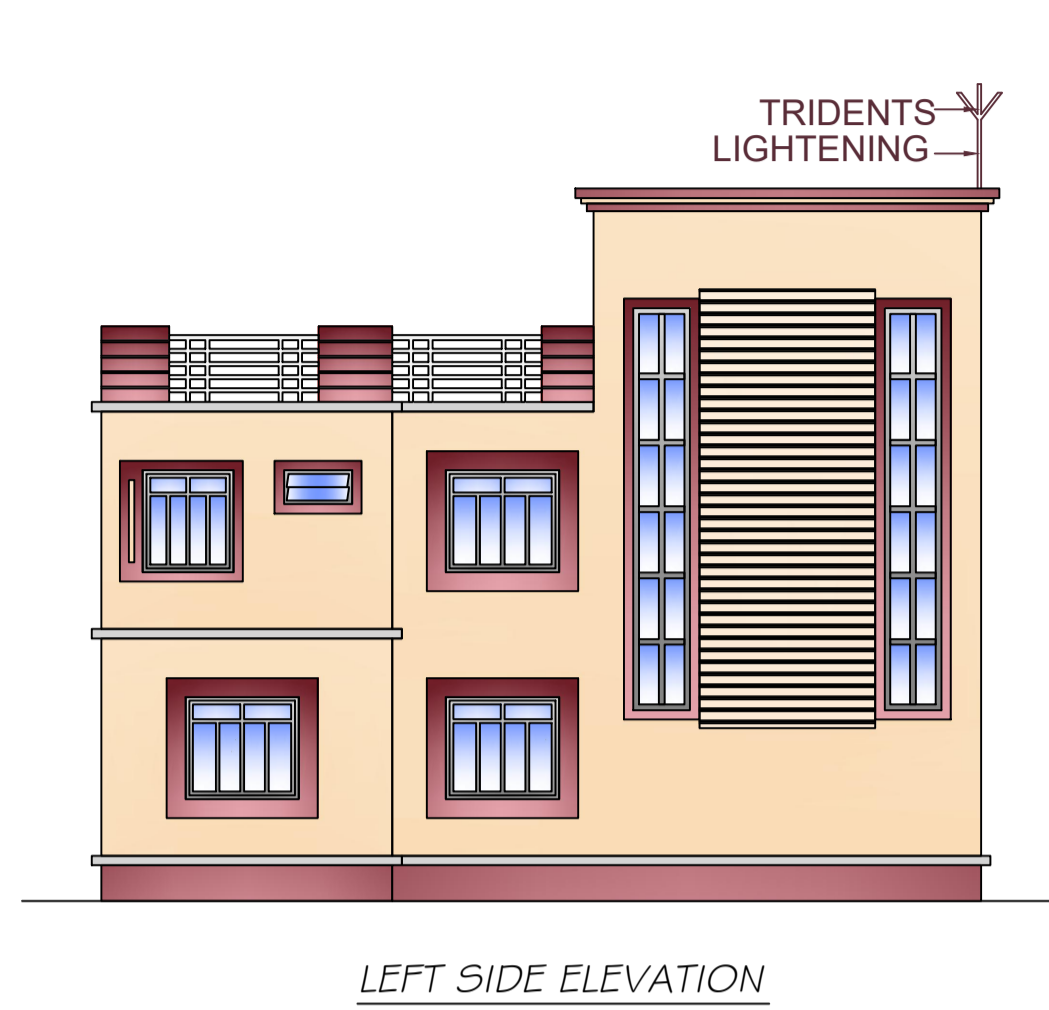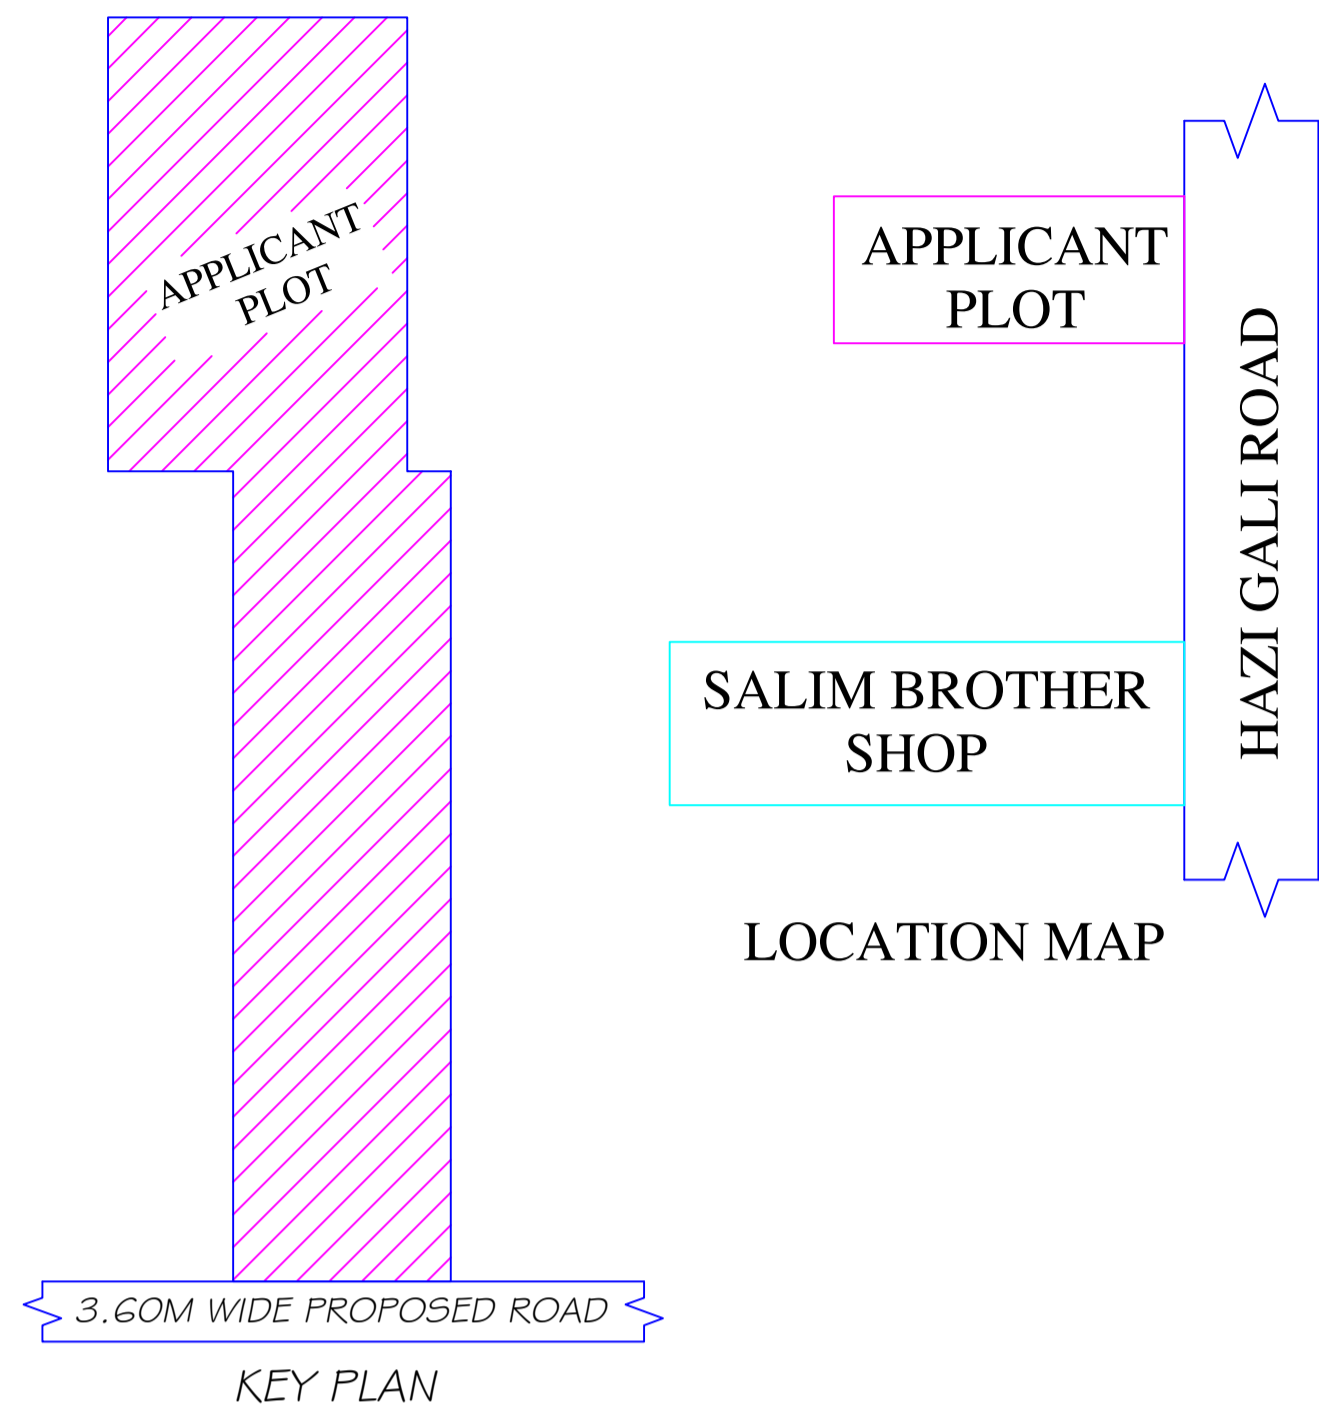

This is certify that the structure design is in accordance with the latest I-S code(I-S 875,I-S456-2002, I-S 1893-2000) for design & loading conditions (Sessmic/wind/dead/live) and other all parameters are taken in account for safetyof the structure.

LTP NAME AND SIGNATURE	STRUCTURAL ENG'S NAME AND SIGNATURE	BUILDER NAME AND SIGNATURE	DIGITAL SIGNATURE
RAJKISHOR KUMAR MNP/ENG/0003/2018			