




GROUND FLOOR PLAN

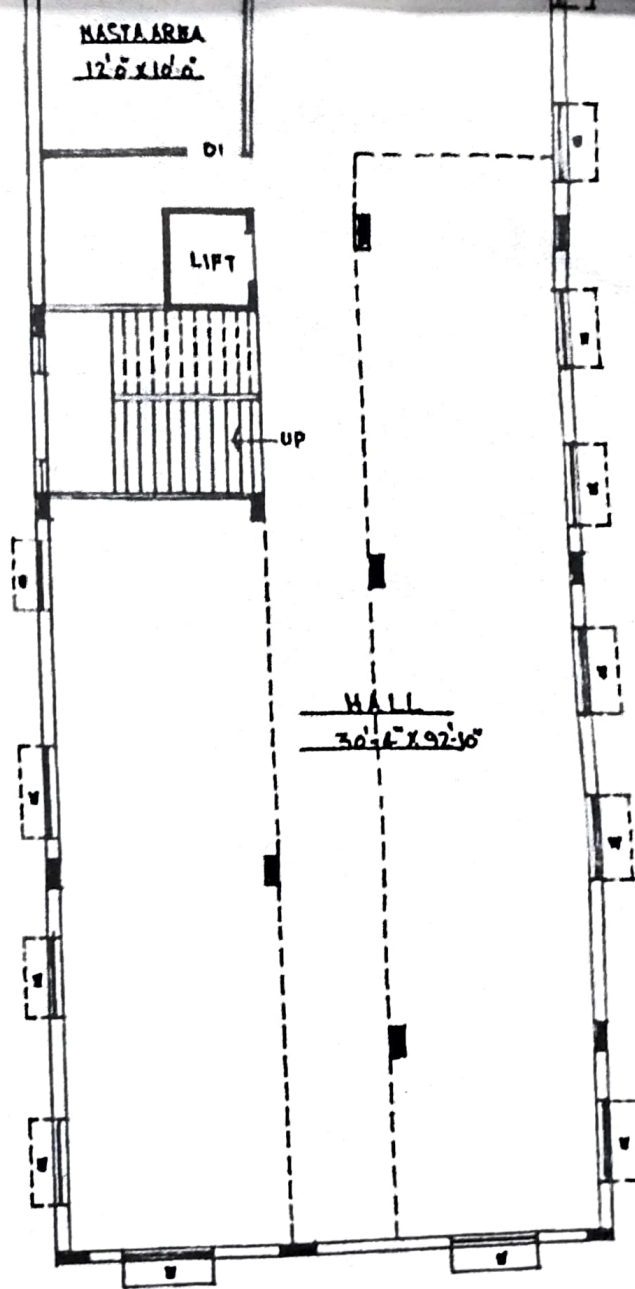

1ST FLOOR PLAN

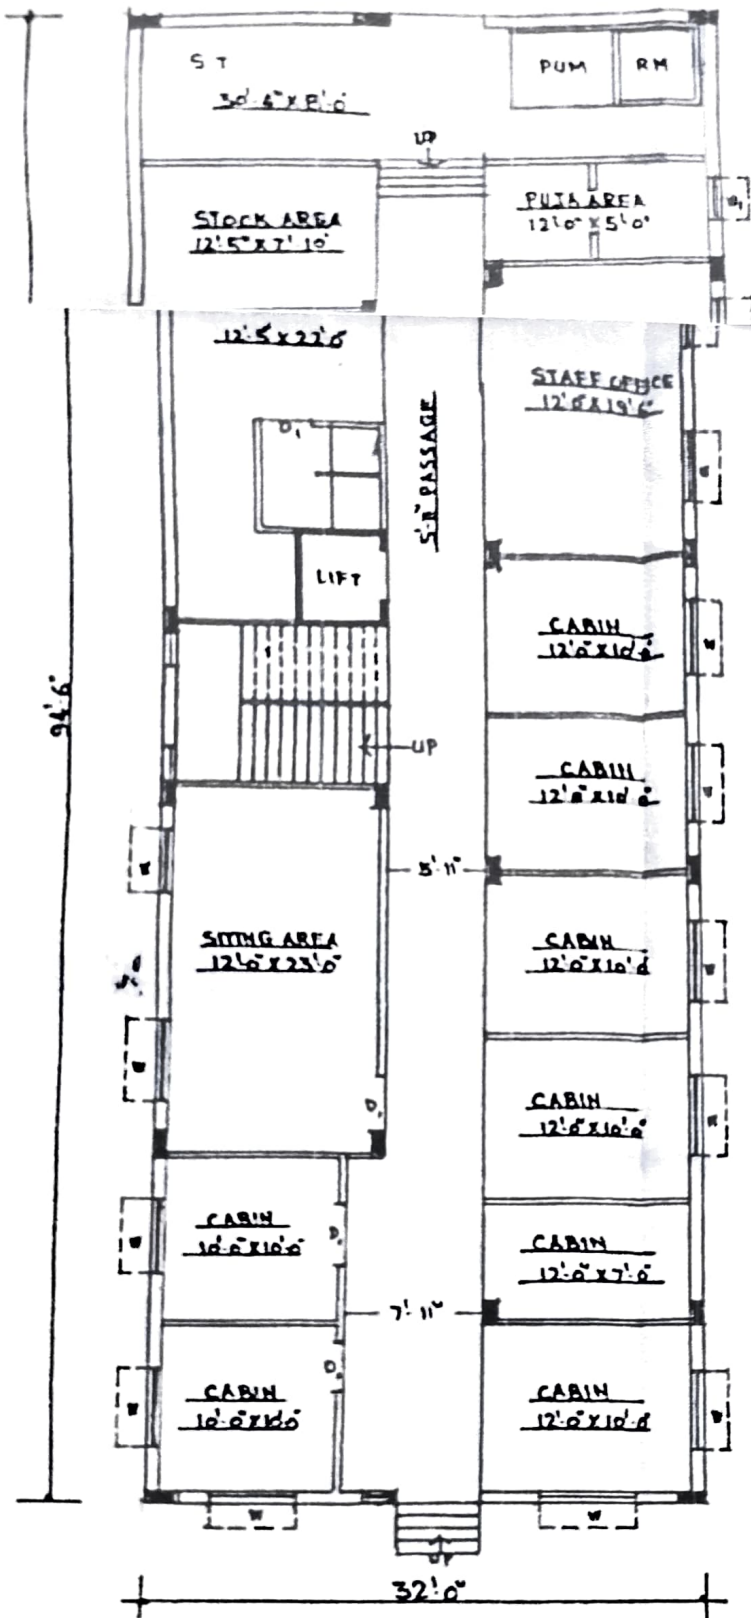


GROUND FLOOR PLAN

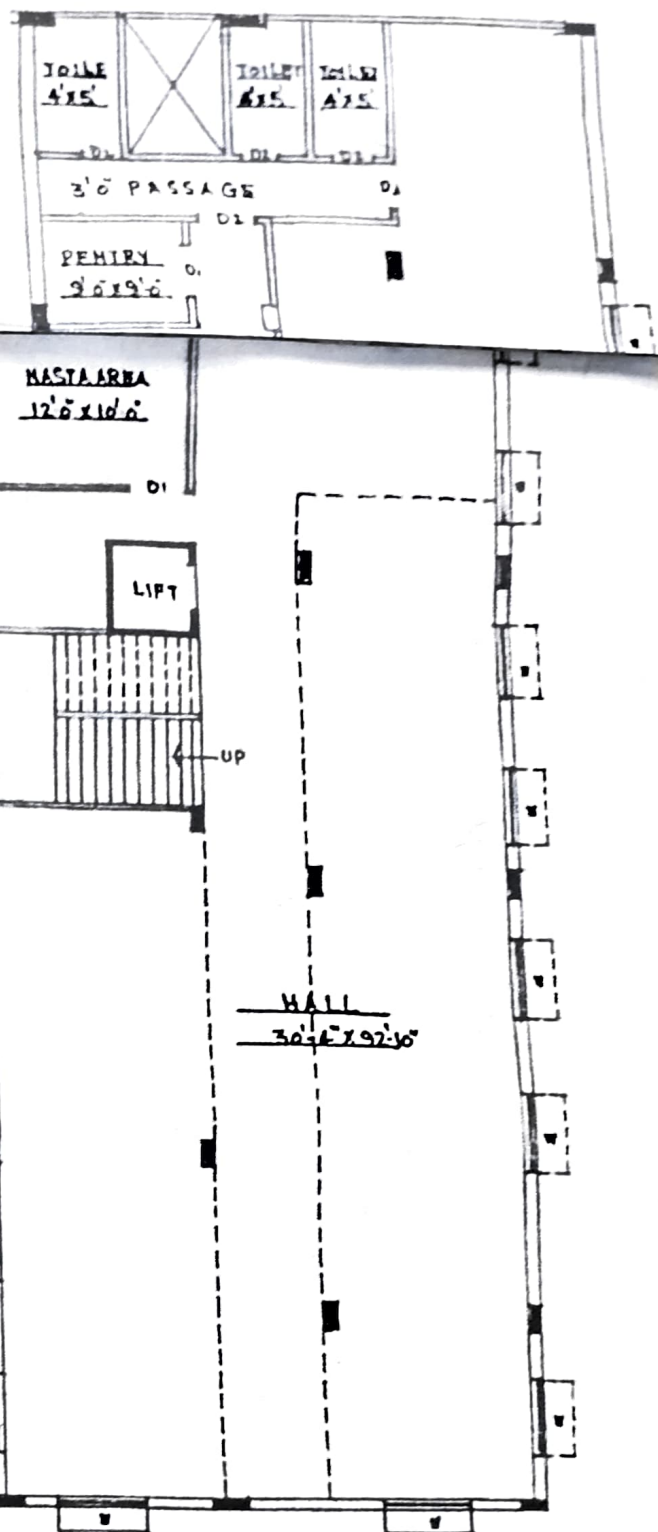


1ST FLOOR PLAN



SECTION C-C  
AIR WATER HARVESTING

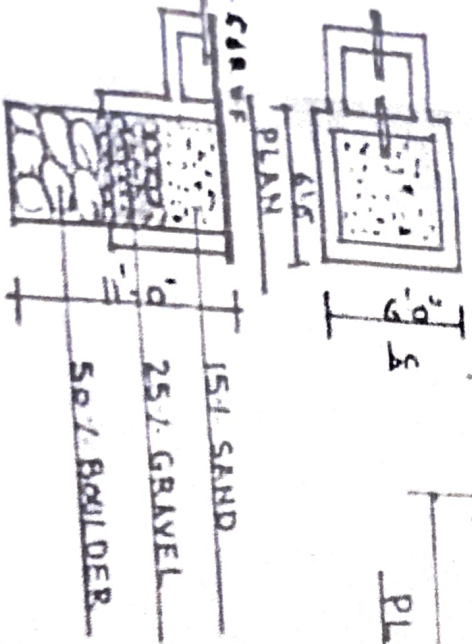

PLAN S. TANK B S. PIT


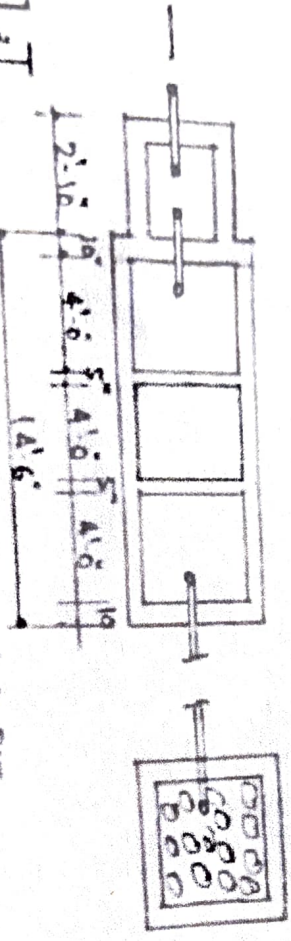


SECTION STANK & S. PIT

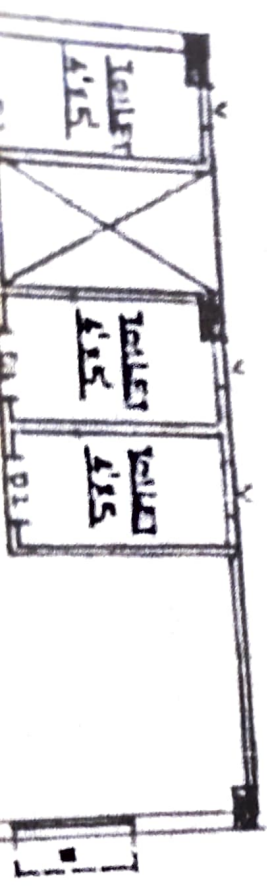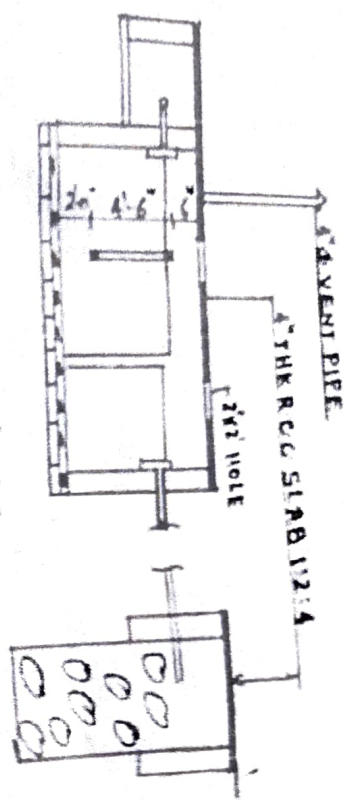

*Handwritten notes:*  
 21/3/16  
 S.E.  
 21/3/16  
 21/3/16


SITE PLAN (SCALE: 1:50)

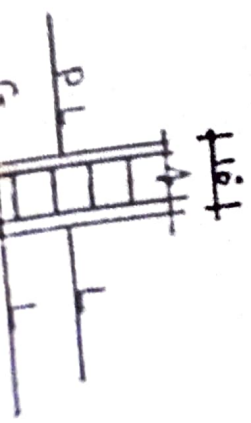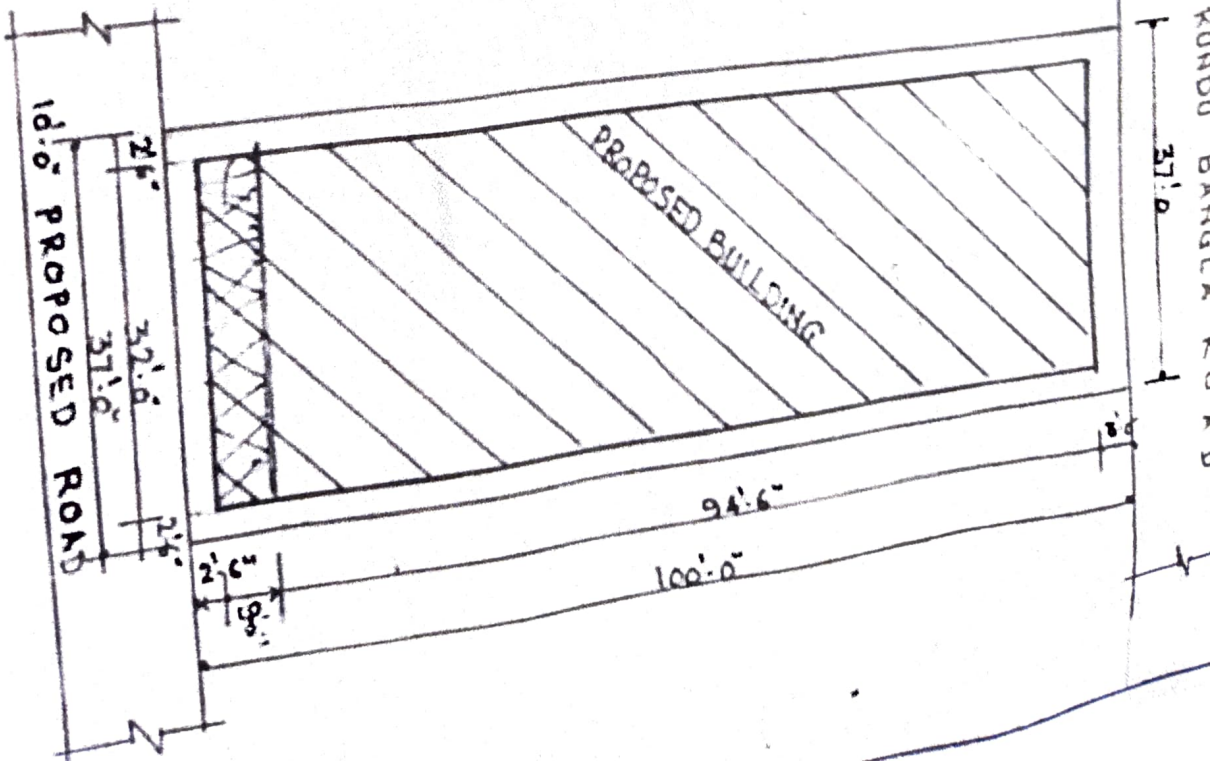






ELEVATION

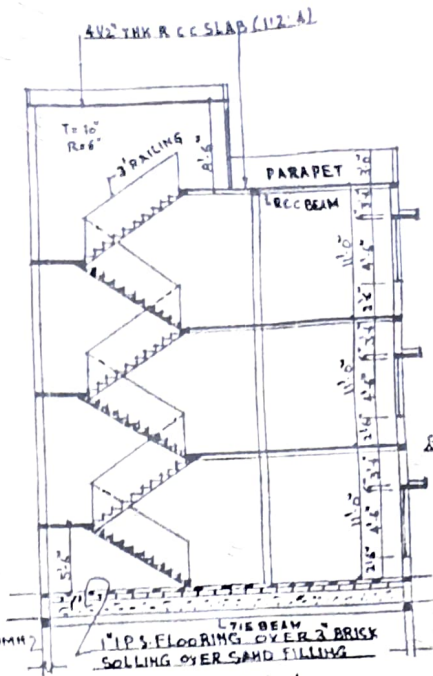

SECTION ON A-A

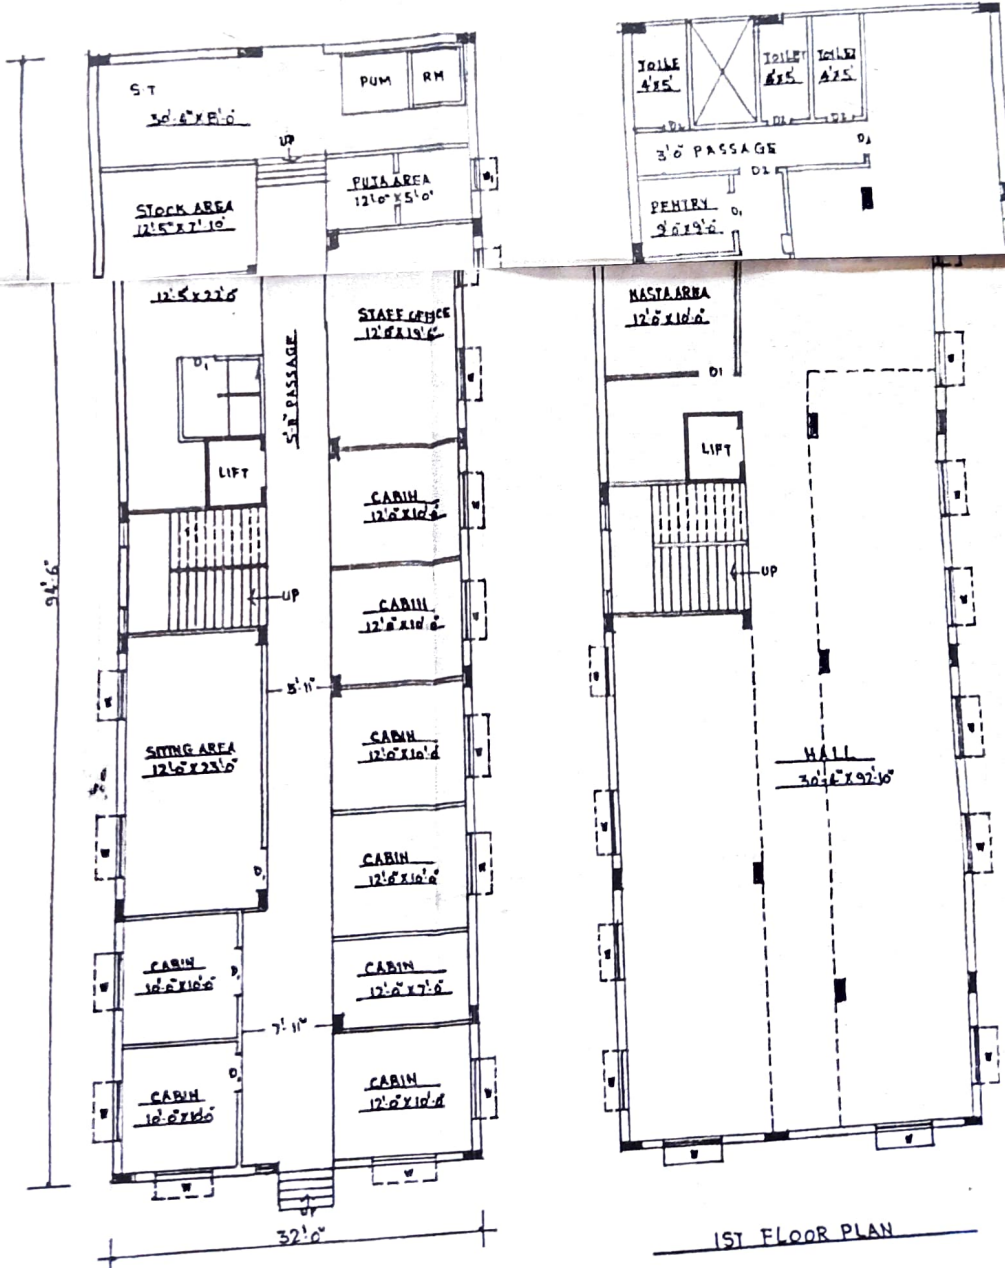

GROUND FLOOR PLAN

1ST FLOOR PLAN