




Proposal Basic Information	
Proposal File No.	MNP/EP/0009/W18/2023
Owner Name	DURGA DEVI
Khata No	36/14 (PART)
Plot No	1
Village Name	Bara Shekhpura
Use	Residential
SubUse	Bungalow/ Dwelling / Non Apartment

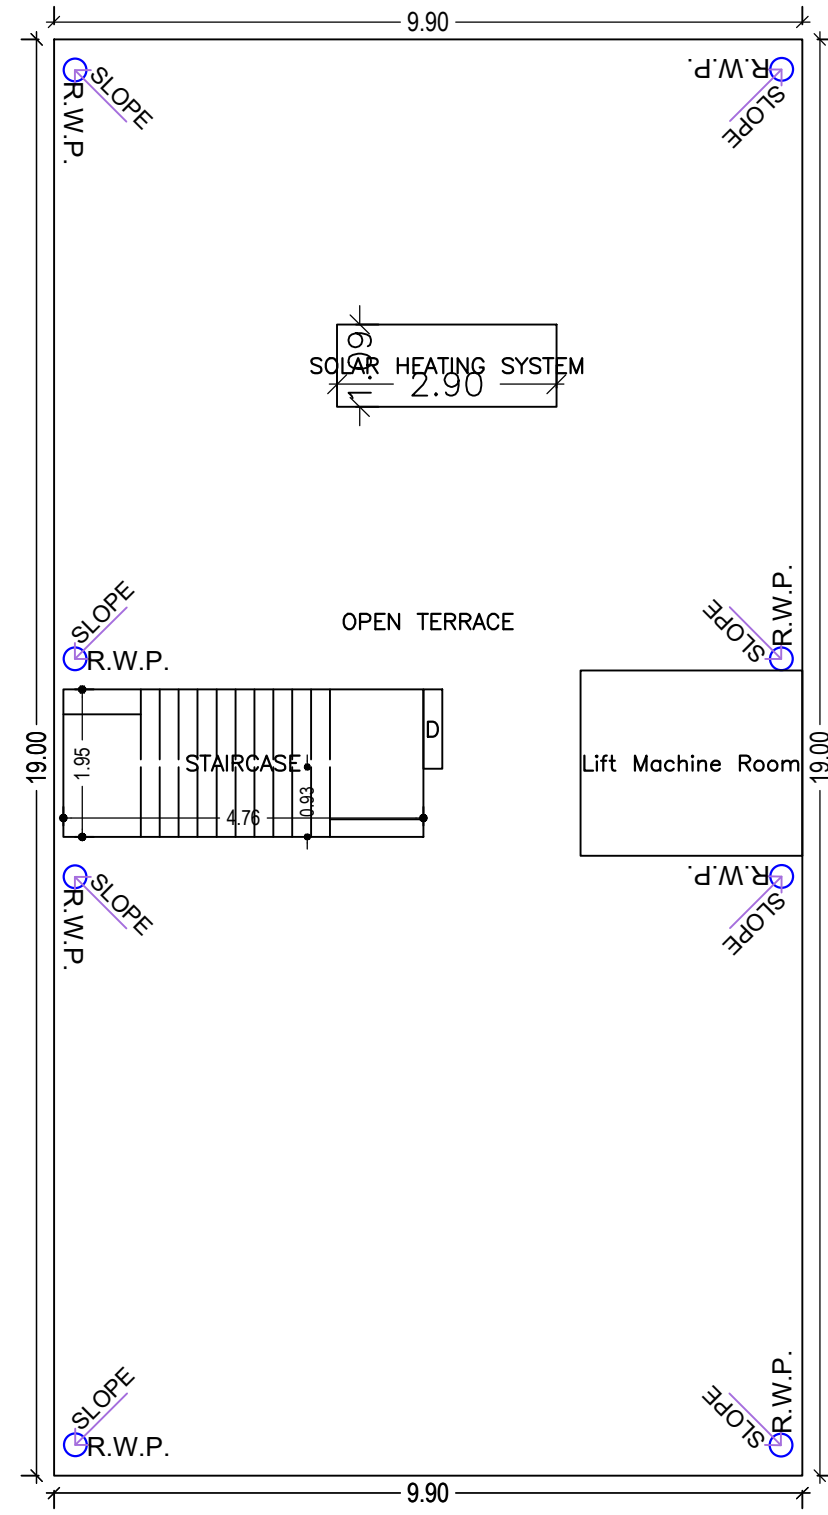


TERRACE FLOOR PLAN
(SCALE 1:100)

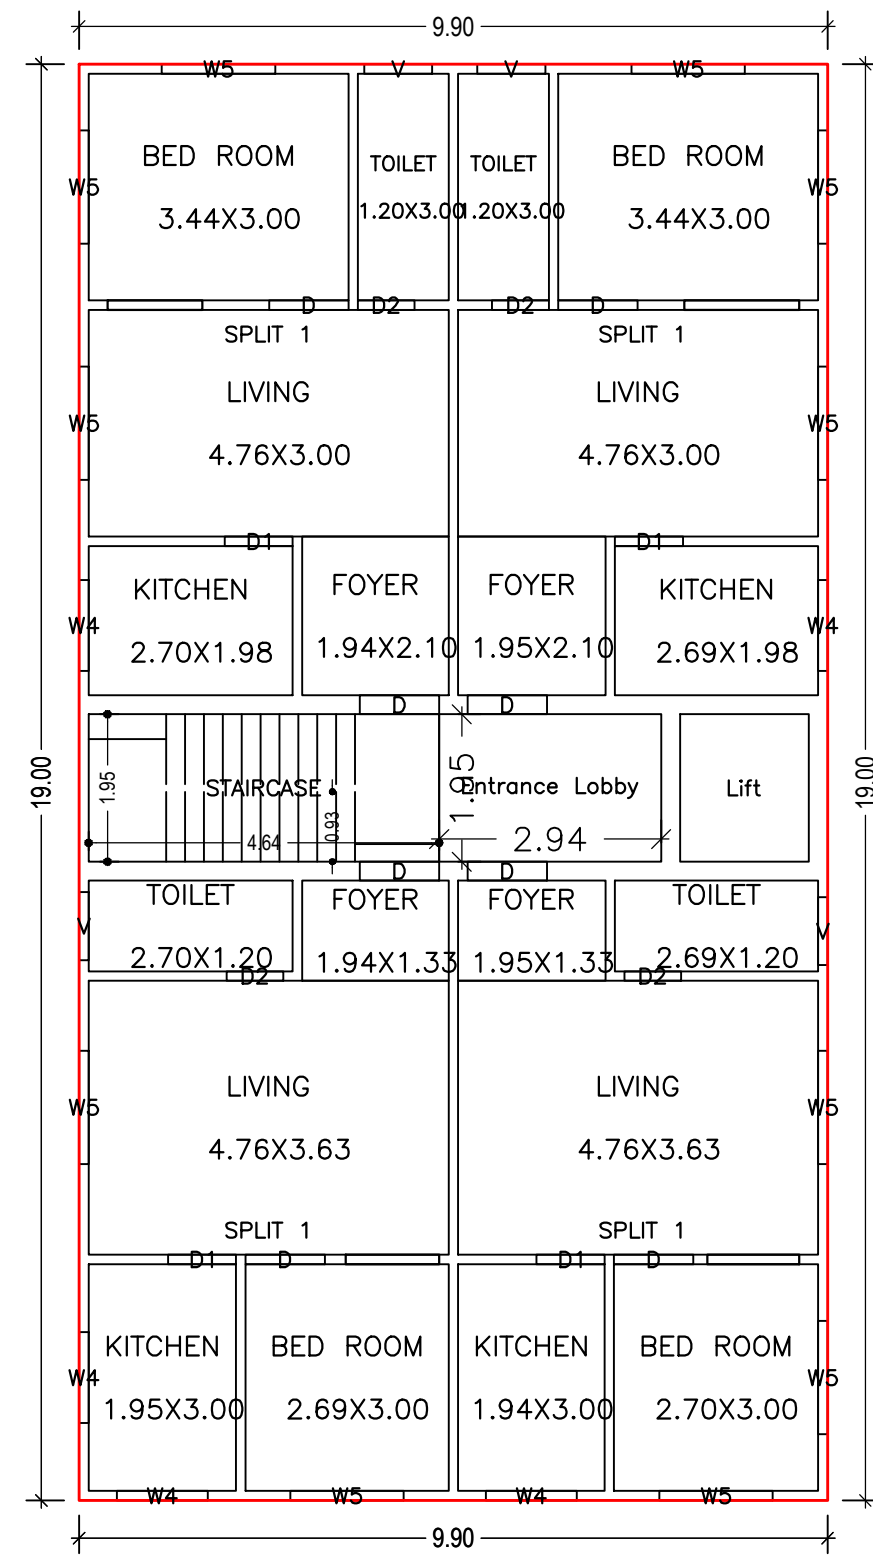

FIRST FLOOR PLAN
(Proposed)
(SCALE 1:100)

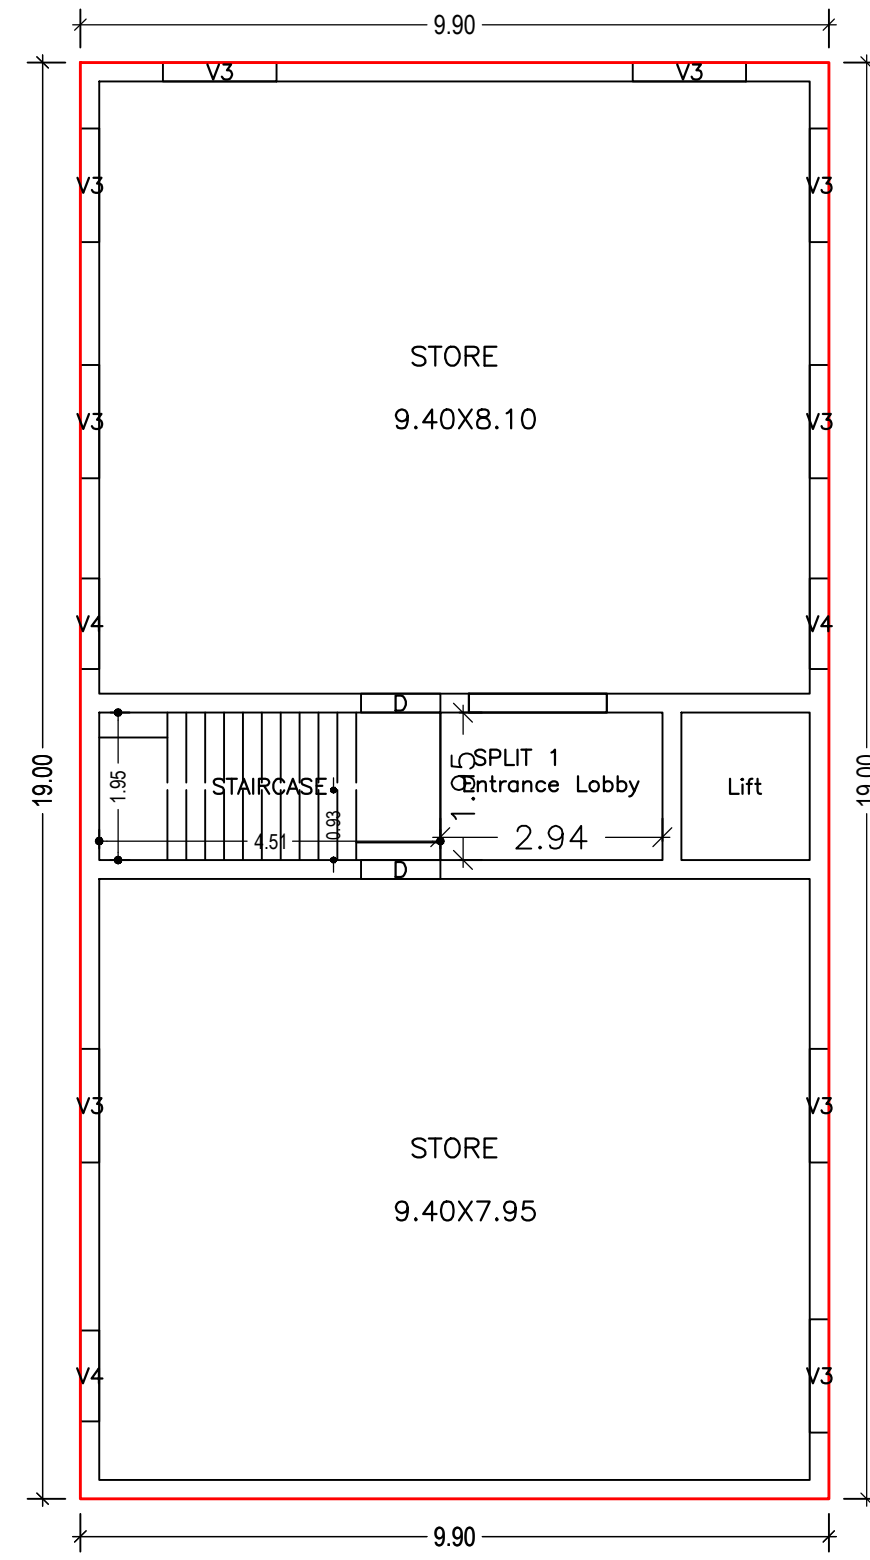

BASEMENT FLOOR PLAN
(Proposed)
(SCALE 1:100)

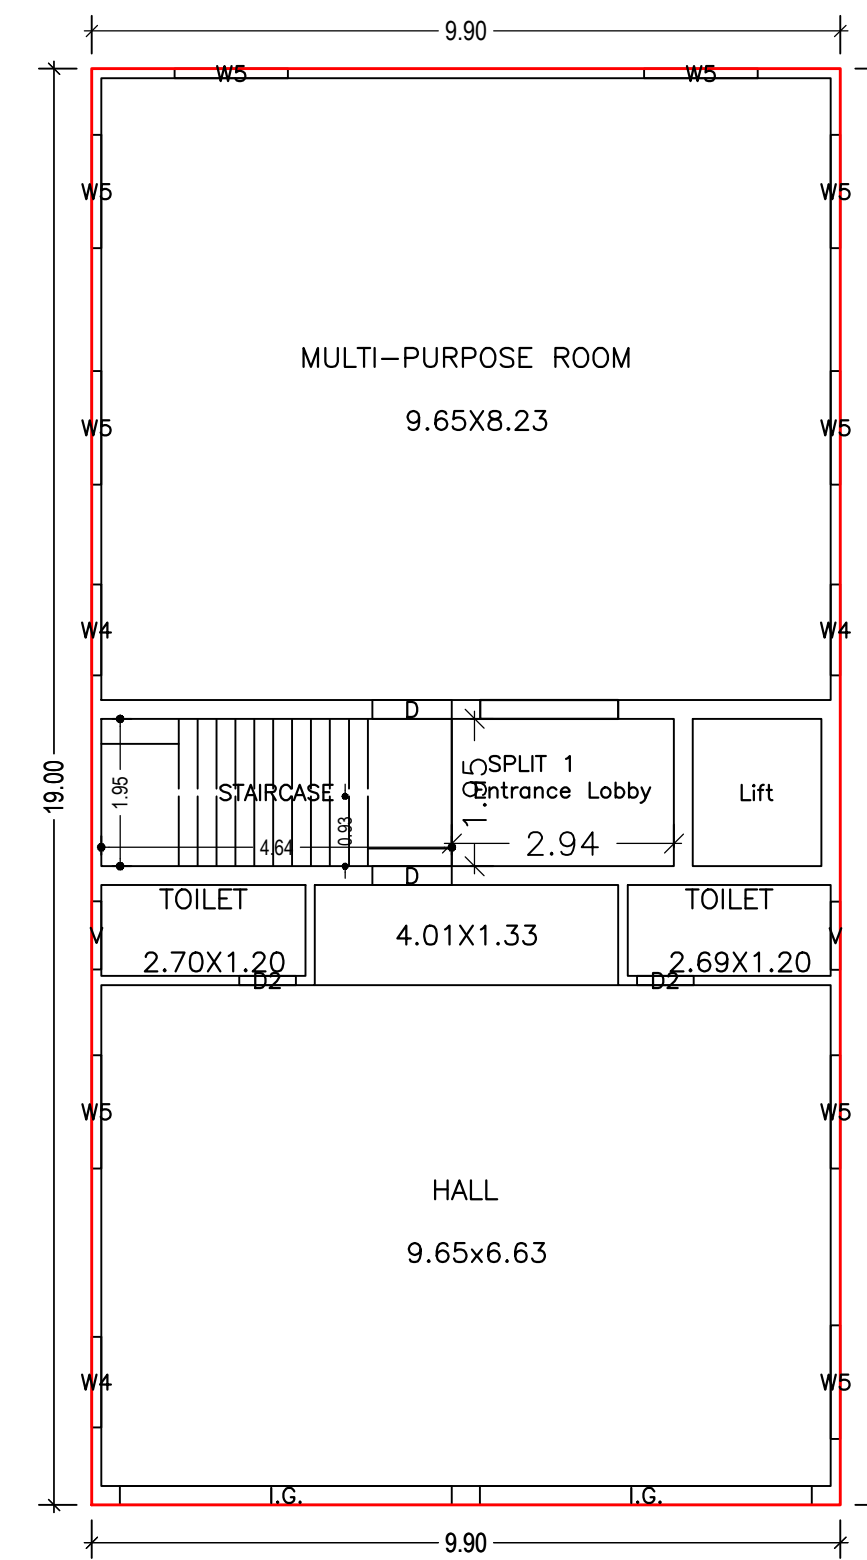

GROUND FLOOR PLAN
(Proposed)
(SCALE 1:100)

UnitBUA Table for Building :A (DURGA DEVI)

FLOOR	Name	UnitBUA Type	UnitBUA Area	Carpet Area	No. of Rooms	No. of Tenement
FIRST FLOOR PLAN	SPLIT 1	FLAT	0.00	0.00	5	0
	SPLIT 1	FLAT	0.00	0.00	5	
	SPLIT 1	FLAT	0.00	0.00	5	
	SPLIT 1	FLAT	0.00	0.00	5	
BASEMENT FLOOR PLAN	SPLIT 1	FLAT	519.79	518.23	2	1
GROUND FLOOR PLAN	SPLIT 1	FLAT	0.00	0.00	4	0
Total:	-	-	519.79	518.23	26	1

SCHEDULE OF DOOR:

BUILDING NAME	NAME	LENGTH	HEIGHT	NOS
A (DURGA DEVI)	D2	0.75	2.10	06
A (DURGA DEVI)	D1	0.90	2.10	04
A (DURGA DEVI)	D	1.05	2.10	12
A (DURGA DEVI)	I.G.	4.39	2.10	02

SCHEDULE OF WINDOW/VENTILATION:


BUILDING NAME	NAME	LENGTH	HEIGHT	NOS
A (DURGA DEVI)	V	0.90	0.60	06
A (DURGA DEVI)	V4	1.20	0.38	03
A (DURGA DEVI)	W4	1.20	1.35	08
A (DURGA DEVI)	V3	1.50	0.38	09
A (DURGA DEVI)	W5	1.50	1.35	20

Building :A (DURGA DEVI)

Floor Name	Total Built Up Area (Sq.mt.)	Deductions (Area in Sq.mt.)		Proposed FAR Area (Sq.mt.)	Total FAR Area (Sq.mt.)	Total Consumed Additional FAR Area (Sq.mt.)	Trmt (No.)
		Lift	Accessory Use				
Basement Floor	188.10	3.32	5.73	179.06	179.06	179.06	01
Ground Floor	188.10	0.00	5.73	182.37	182.37	182.37	00
First Floor	188.11	3.32	5.73	179.06	179.06	179.06	00
Terrace Floor	0.00	0.00	0.00	0.00	0.00	0.00	00
Total :	564.31	6.64	17.19	540.49	540.49	540.49	01
Total Number of Same Buildings :	1						
Total :	564.31	6.64	17.19	540.49	540.49	540.49	01


LTP NAME AND SIGNATURE	STRUCTURAL ENG'S NAME AND SIGNATURE	BUILDER NAME AND SIGNATURE	DIGITAL SIGNATURE
RAJKISHOR KUMAR MNP/ENG/0003/2018			

Proposal Basic Information	
Proposal File No.	MNP/EP/0009/W18/2023
Owner Name	DURGA DEVI
Khata No	36/14 (PART)
Plot No	1
Village Name	Bara Shekhpura
Use	Residential
SubUse	Bungalow/ Dwelling / Non Apartment

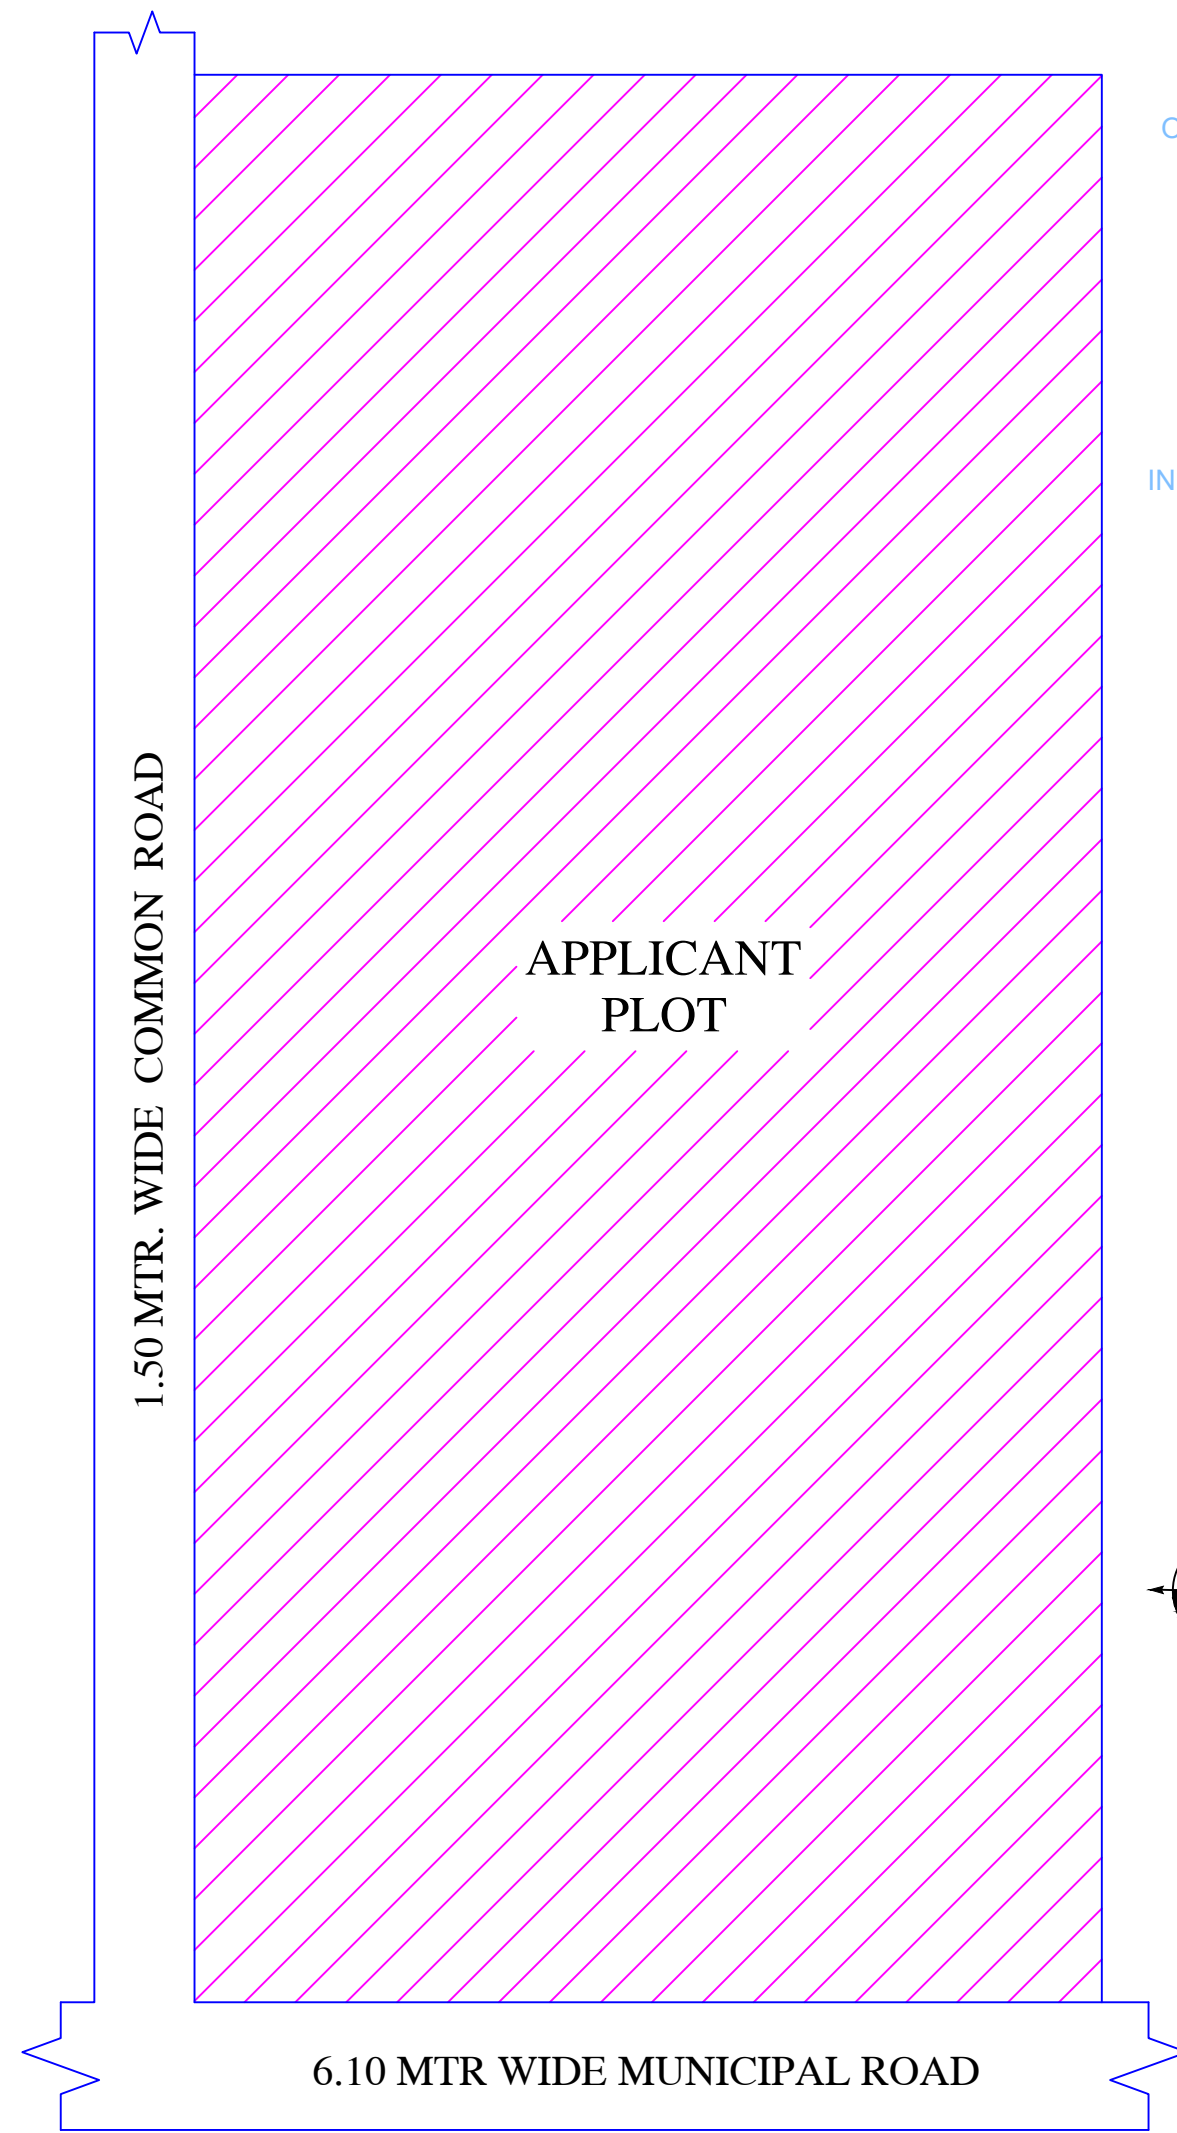


APPLICANT PLOT


SITE PLAN

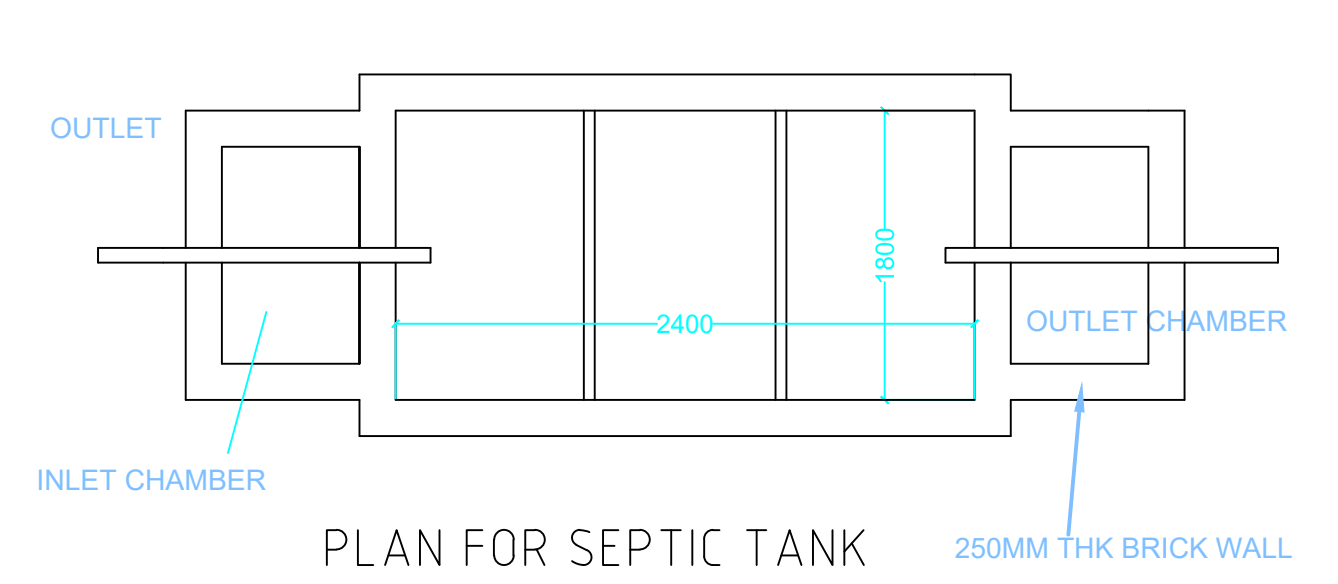


PLAN FOR SEPTIC TANK

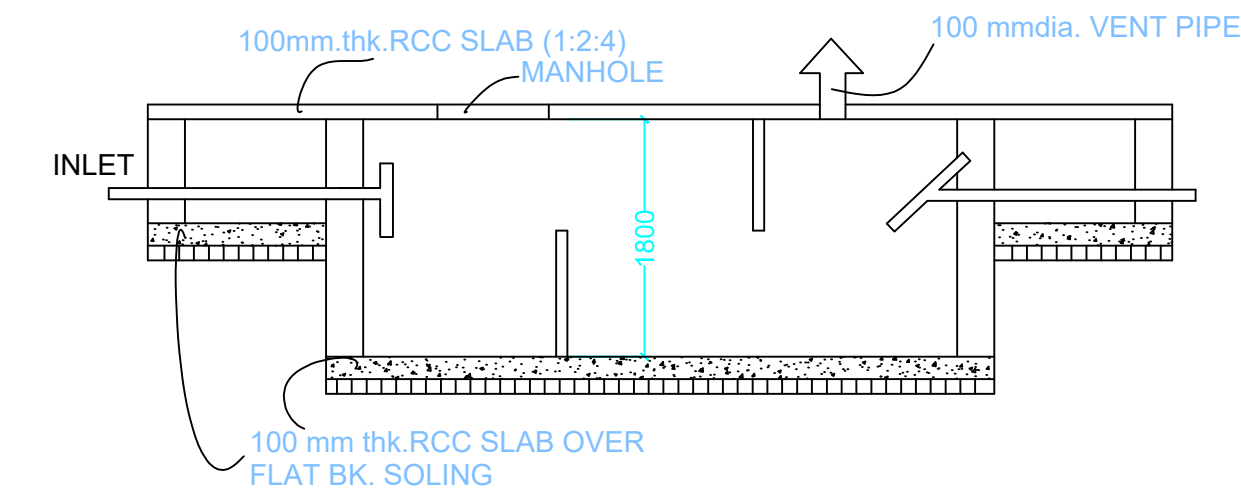


SECTION SCALE 1:50 SEPTIC TANK DETAILS

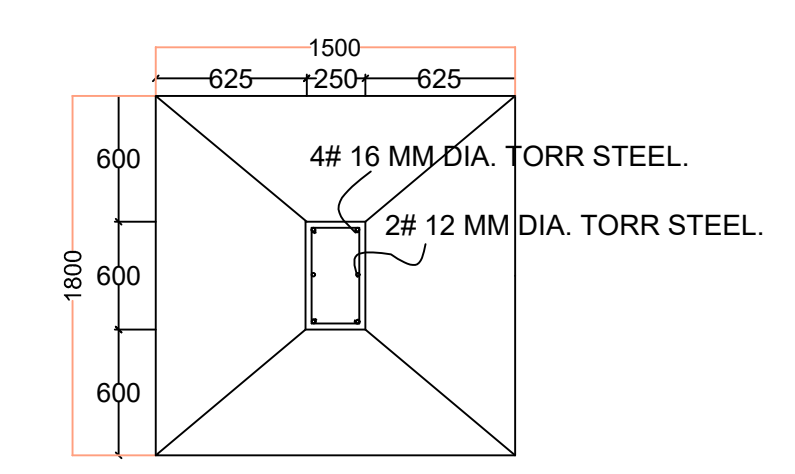


PLAN FOUNDATION DETAILS (ISOLATED R.C.C FOOTING)

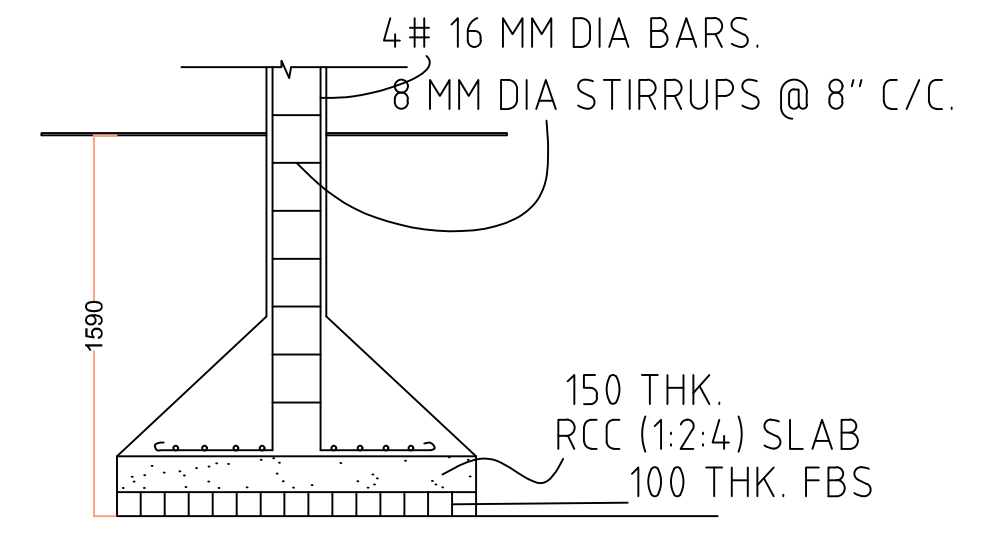


SECTION

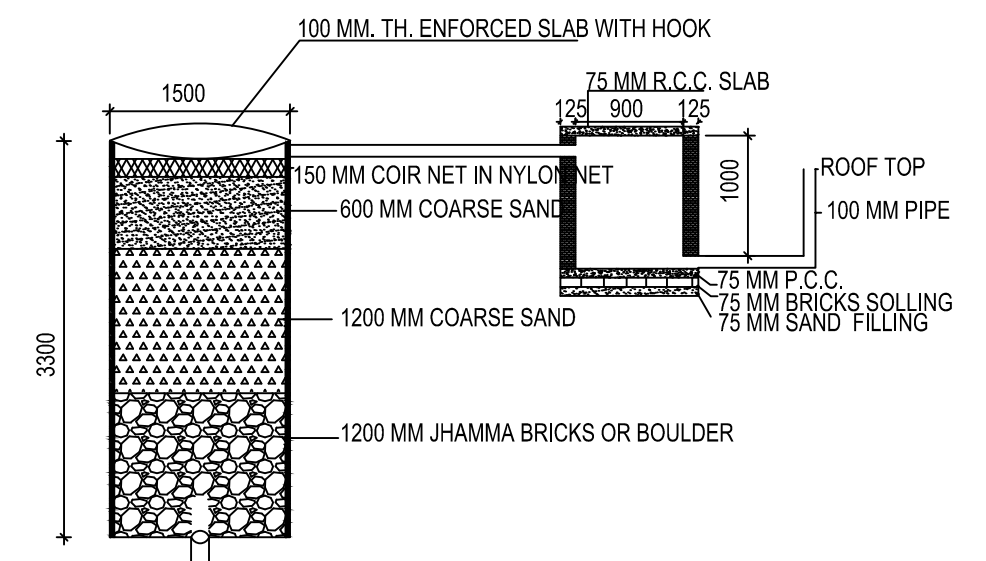


DETAIL OF GROUND WATER RECHARGING PIT WITH SILT TANK SCALE - N.T.S.

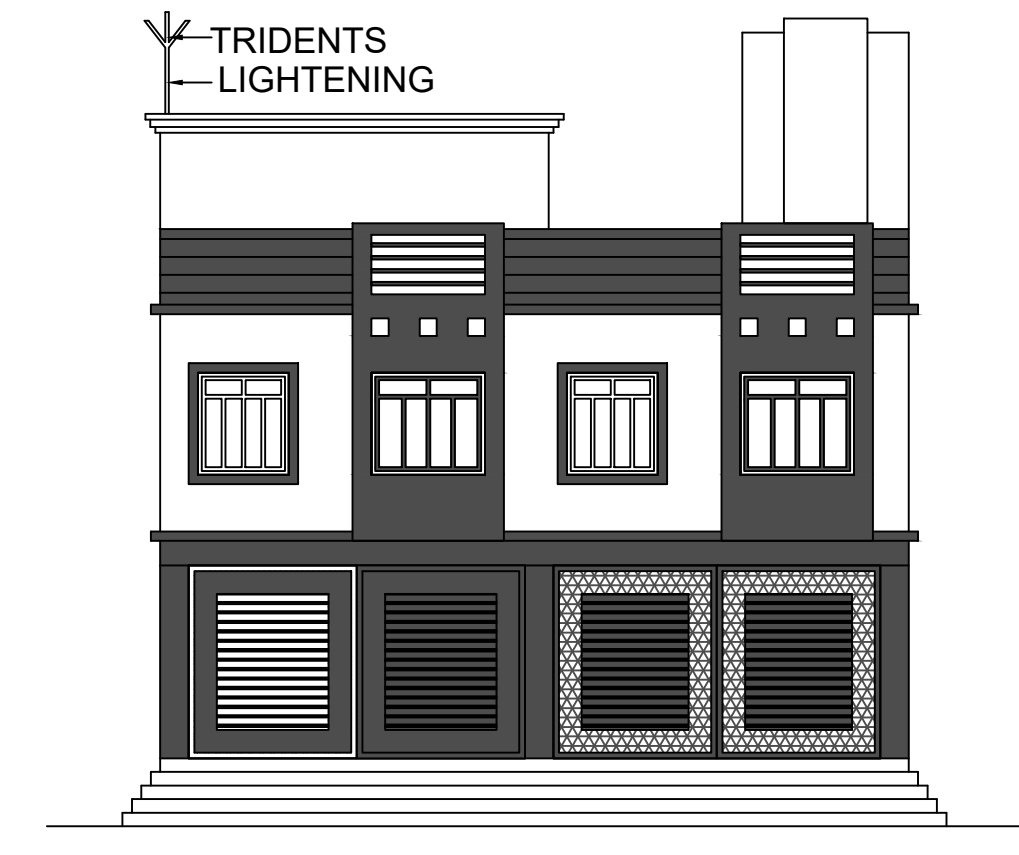

FRONT ELEVATION

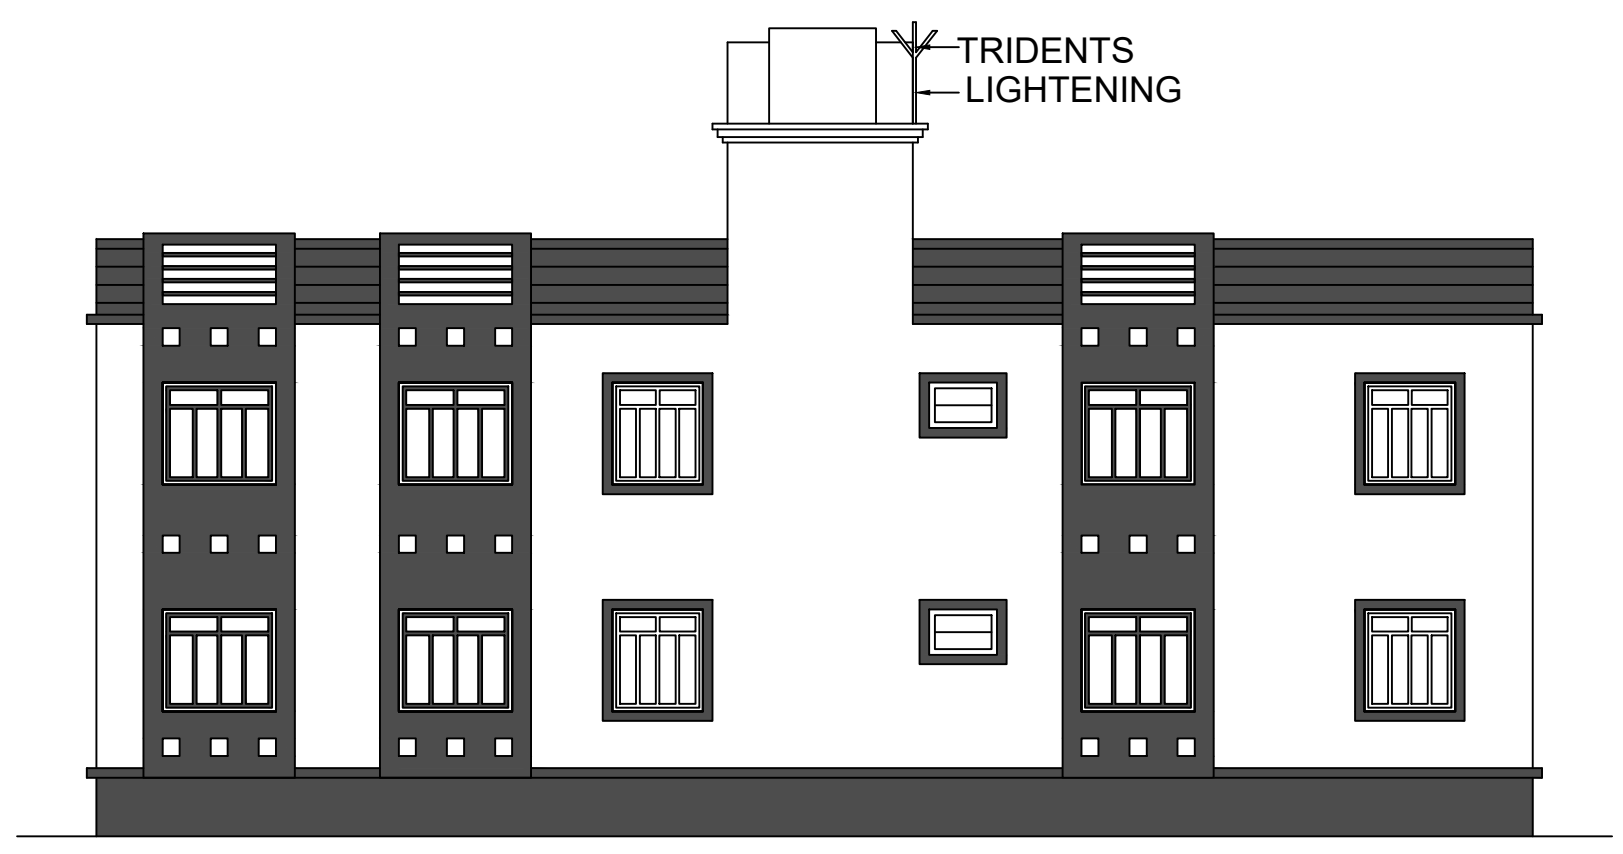


L.H.S. ELEVATION

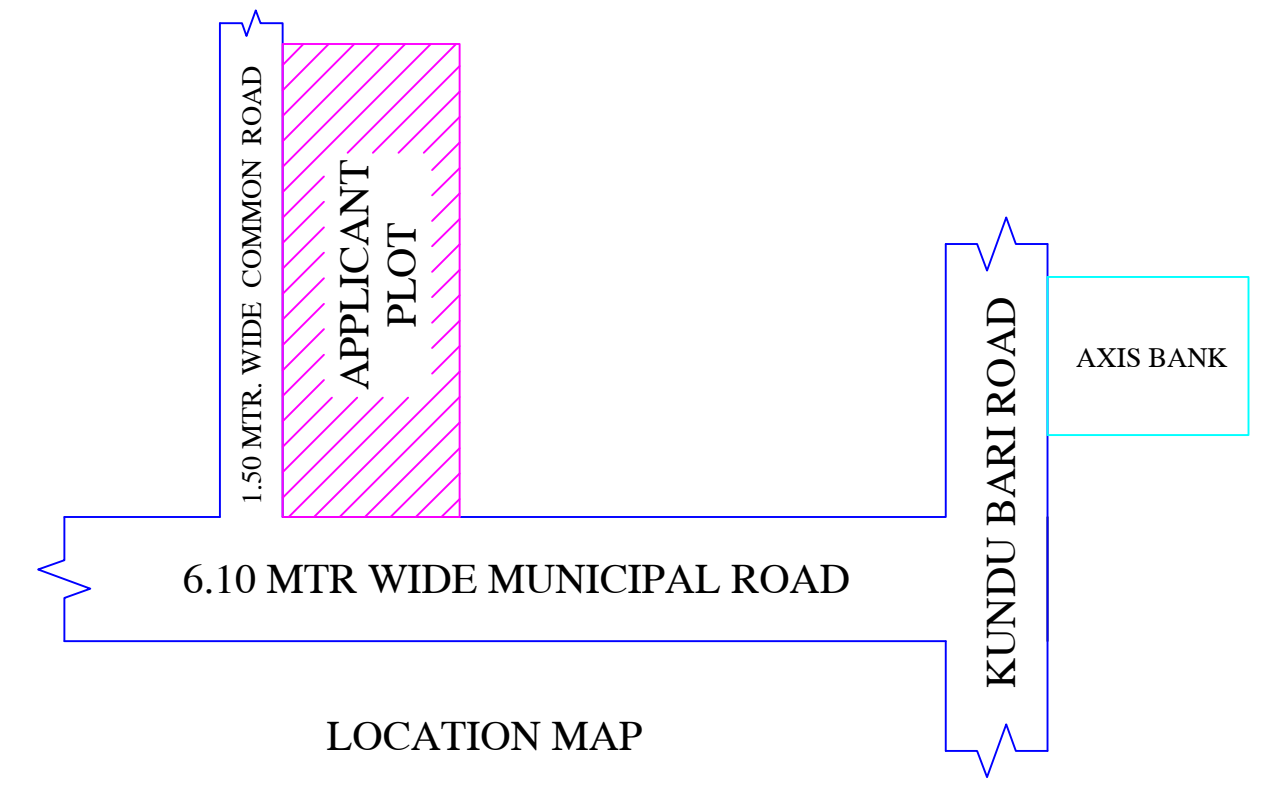

LOCATION MAP

This is certify that the structure design is in accordance with the latest I-S code(I-S 875,I-S456-2002, I-S 1893-2000) for design & loading conditions (Seismic/wind/dead/live) and other all parameters are taken in account for safetyof the structure.

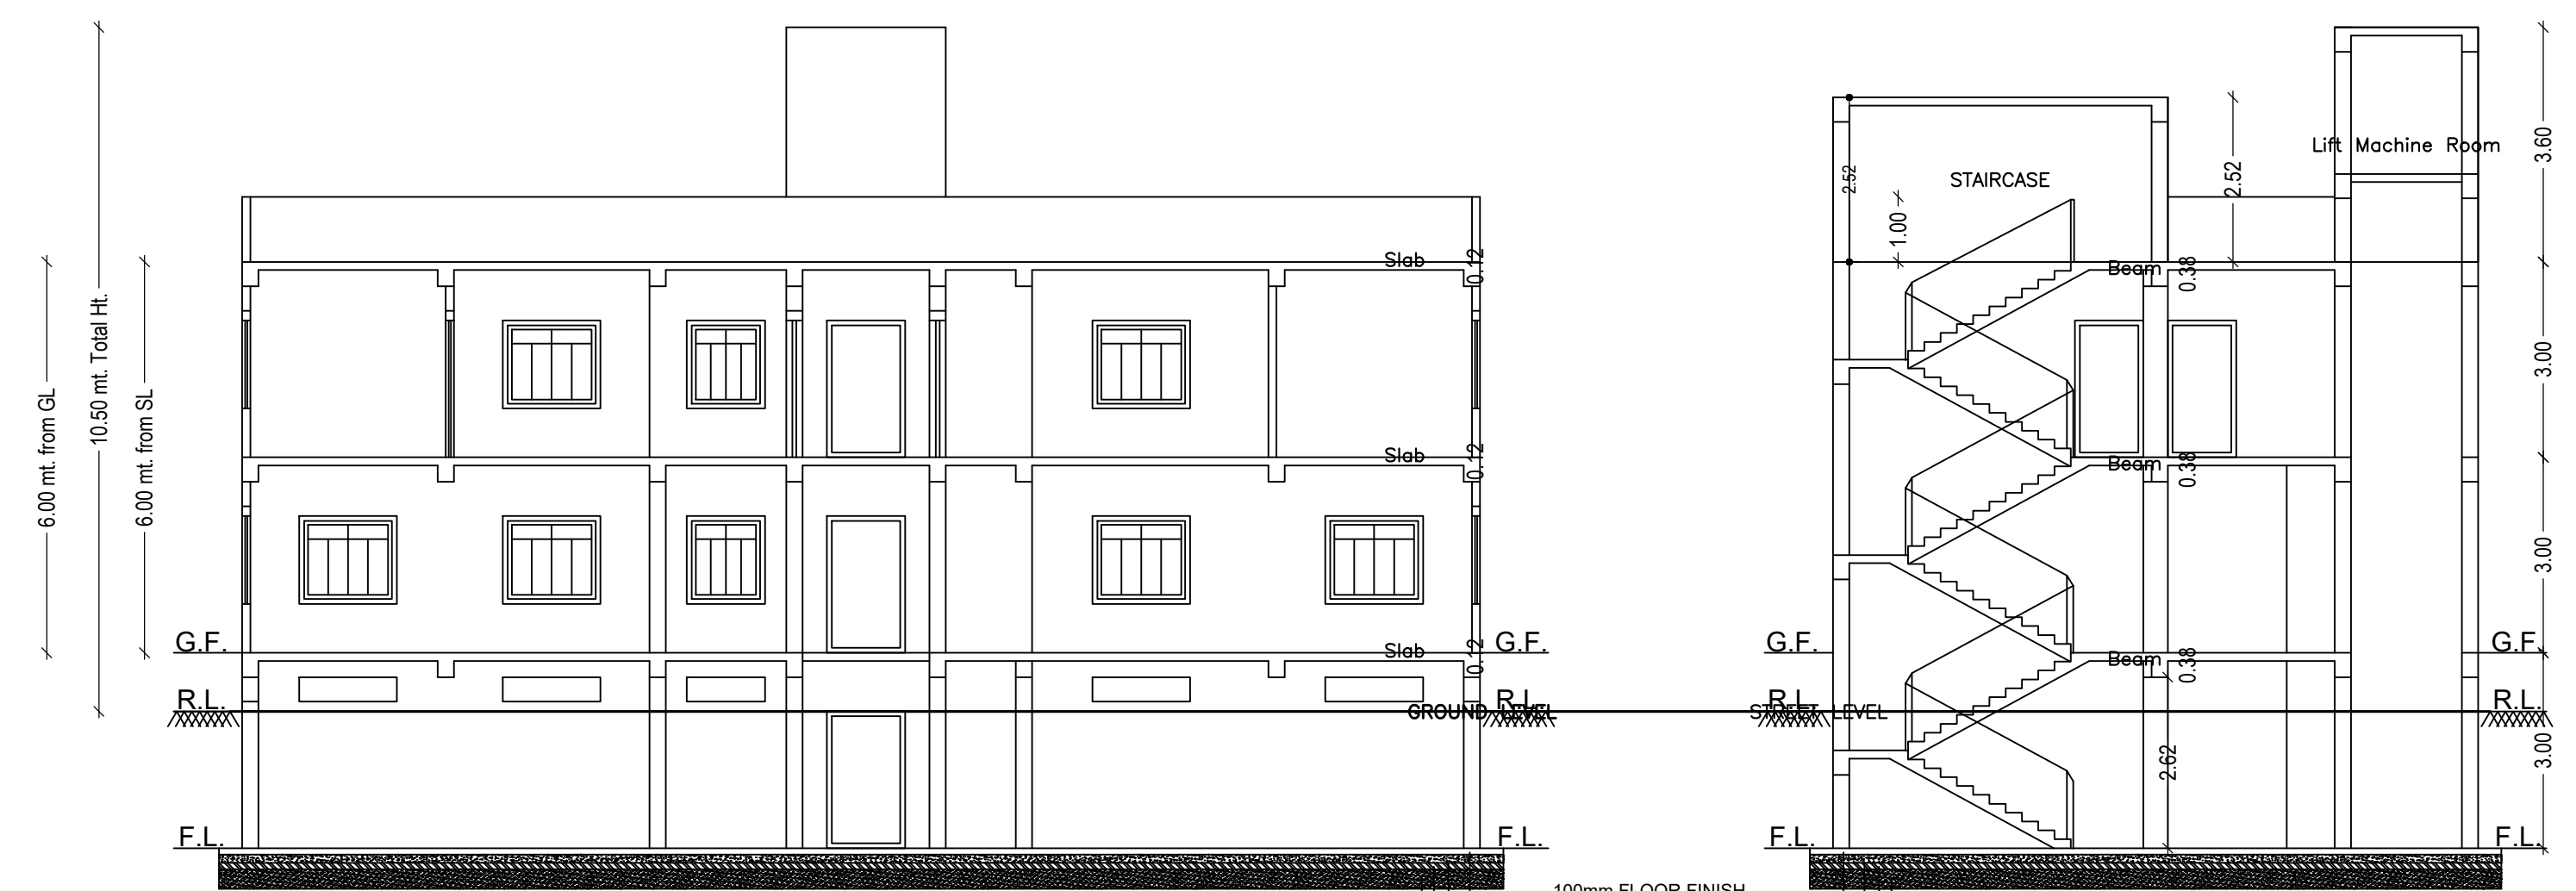

SECTION ON A-A

SECTION ON B-B

LTP NAME AND SIGNATURE	STRUCTURAL ENG'S NAME AND SIGNATURE	BUILDER NAME AND SIGNATURE	DIGITAL SIGNATURE
RAJKISHOR KUMAR MNP/ENG/0003/2018			