



Proposal Basic Information	
Proposal File No.	MNP/BP/0001/W21/2023
Owner Name	KOSHAR KHATUN
Khata No	59/78
Plot No	396
Village Name	Patharchptti
Use	Residential
SubUse	Bungalow/ Dwelling / Non Apartment

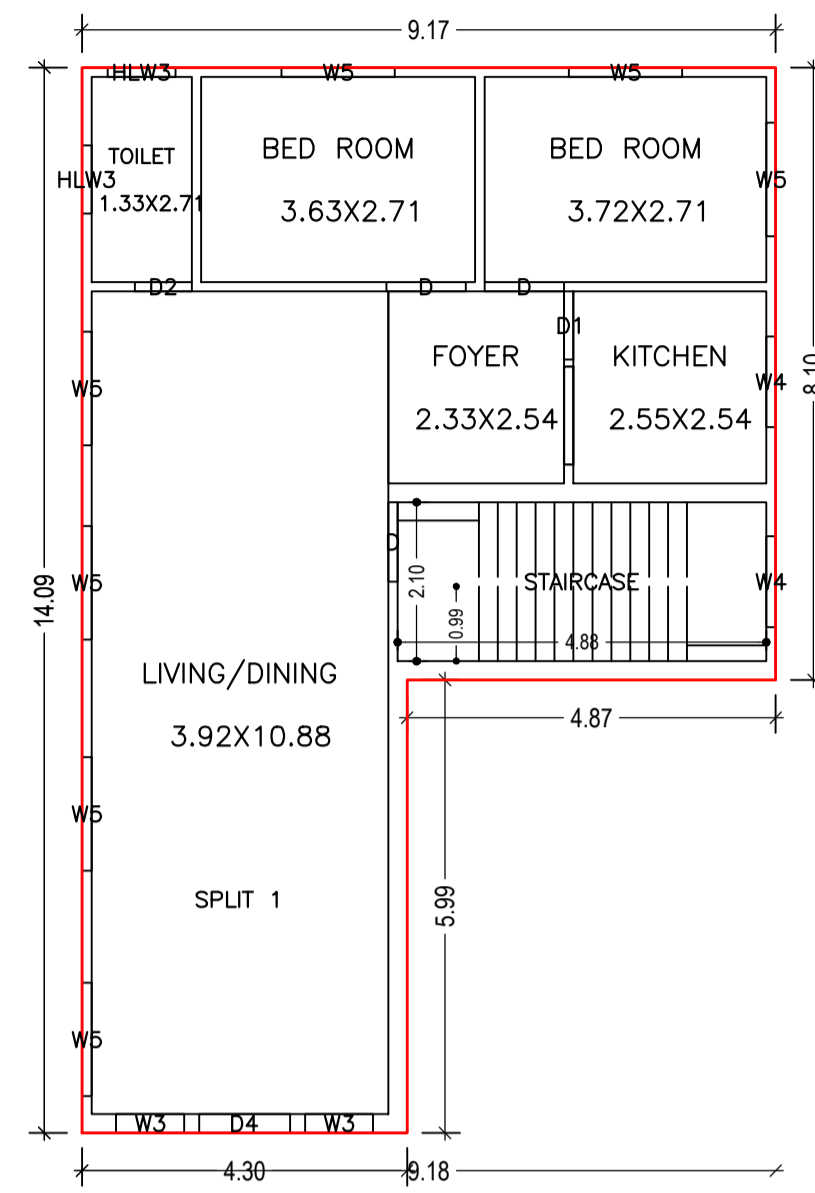

GROUND FLOOR PLAN
(Proposed)
(SCALE 1:100)

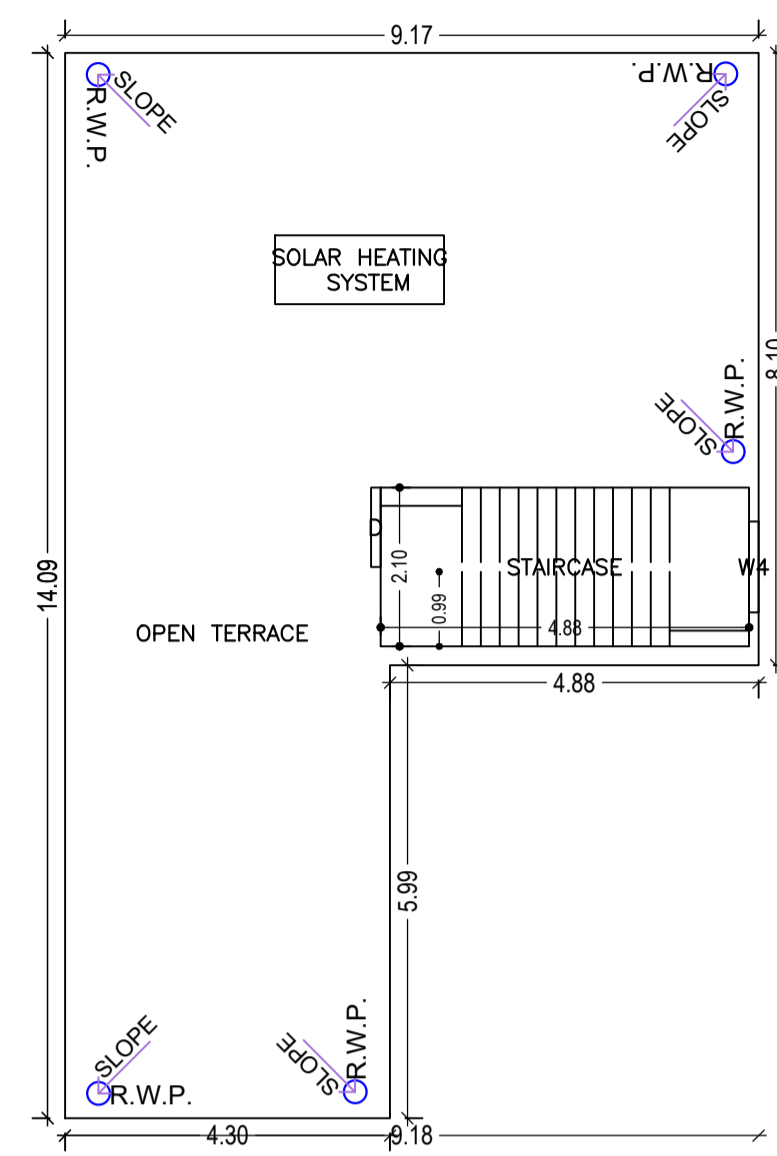

TERRACE FLOOR PLAN
(SCALE 1:100)

Building :A (KOSHAR KHATUN)

Floor Name	Total Built Up Area (Sq.mt.)	Proposed FAR Area (Sq.mt.)	Total FAR Area (Sq.mt.)	Total Consumed Additional FAR Area (Sq.mt.)	Trmt (No.)
		Resi.			
Ground Floor	100.07	100.07	100.07	100.07	01
Terrace Floor	0.00	0.00	0.00	0.00	00
Total :	100.07	100.07	100.07	100.07	01
Total Number of Same Buildings	1				
Total :	100.07	100.07	100.07	100.07	01

SCHEDULE OF DOOR:


BUILDING NAME	NAME	LENGTH	HEIGHT	NOS
A (KOSHAR KHATUN)	D2	0.75	2.10	01
A (KOSHAR KHATUN)	D1	0.90	2.10	01
A (KOSHAR KHATUN)	D	1.05	2.10	03
A (KOSHAR KHATUN)	D4	1.20	2.10	01

SCHEDULE OF WINDOW/VENTILATION:


BUILDING NAME	NAME	LENGTH	HEIGHT	NOS
A (KOSHAR KHATUN)	HLW3	0.90	0.60	02
A (KOSHAR KHATUN)	W3	0.90	1.35	02
A (KOSHAR KHATUN)	W4	1.20	1.35	03
A (KOSHAR KHATUN)	W5	1.50	1.35	07

UnitBUA Table for Building :A (KOSHAR KHATUN)

FLOOR	Name	UnitBUA Type	UnitBUA Area	Carpet Area	No. of Rooms	No. of Tenement
GROUND FLOOR PLAN	SPLIT 1	FLAT	88.32	88.16	6	1
Total:	-	-	88.32	88.16	6	1

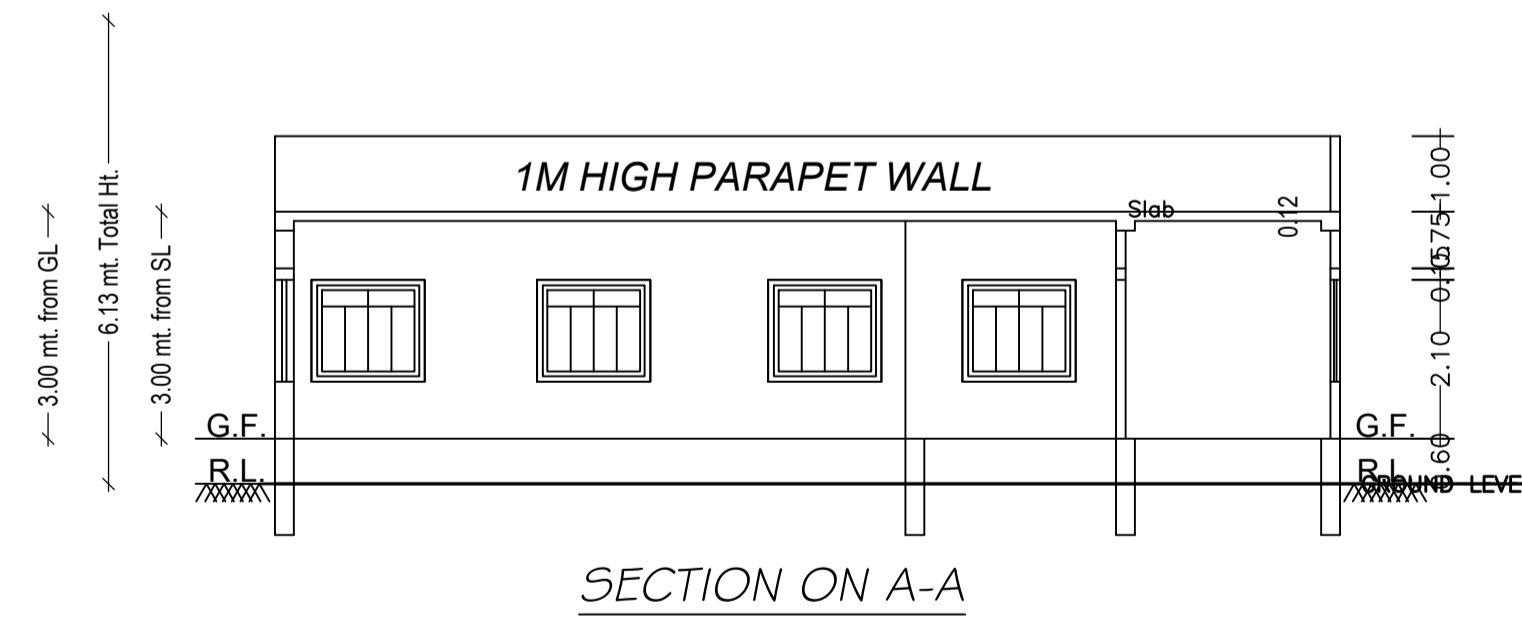


SECTION ON A-A

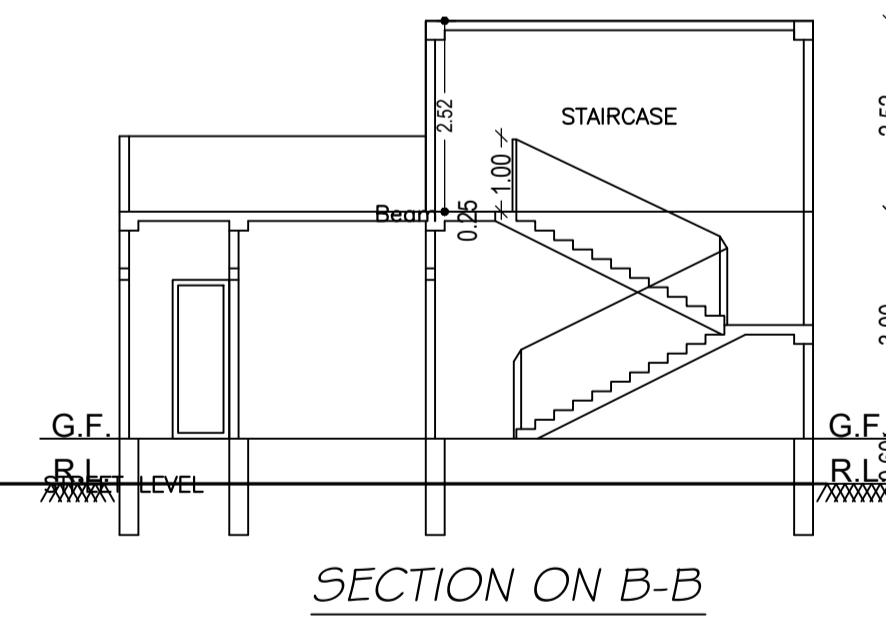


SECTION ON B-B

LTP NAME AND SIGNATURE	STRUCTURAL ENG'S NAME AND SIGNATURE	BUILDER NAME AND SIGNATURE	DIGITAL SIGNATURE
PRAWEN KUMAR MAHTO MNP/ENG/0005/2020			

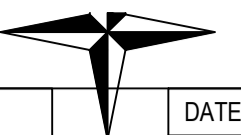


DATE	13-04-2023
SHEET NO.	3



Proposal Basic Information	
Proposal File No.	MNP/IBP/0001/W21/2023
Owner Name	KOSHAR KHATUN
Khata No	59/78
Plot No	396
Village Name	Patharchptti
Use	Residential
SubUse	Bungalow/ Dwelling / Non Apartment

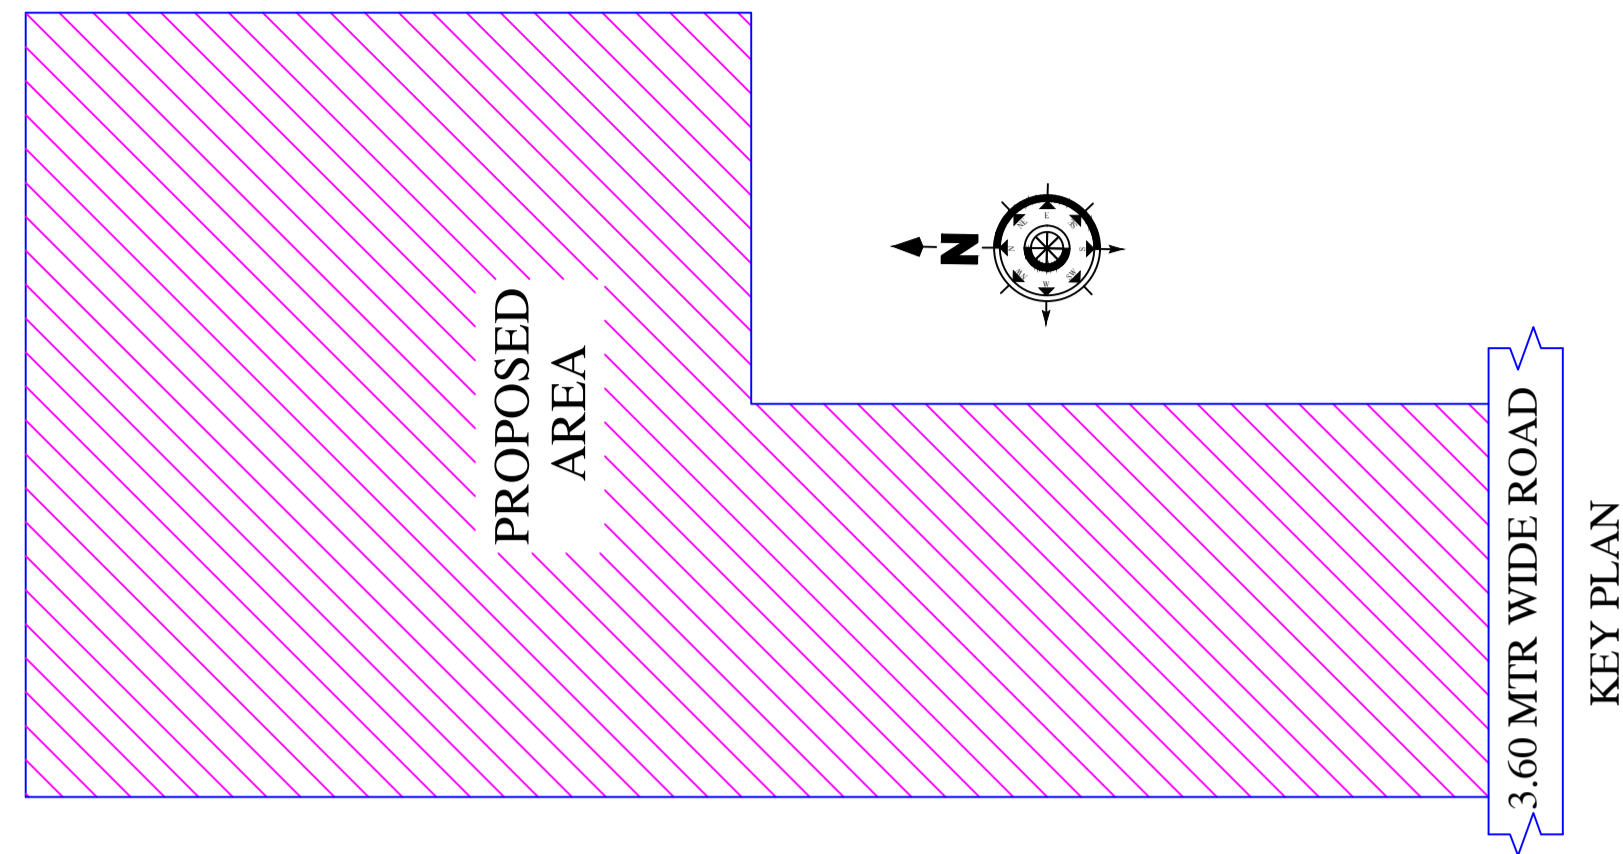



This is certify that the structure design is in accordance with the latest I-S code(I-S 875,I-S456-2002, I-S 1893-2000) for design & loading conditions (Seismic/wind/dead/live) and other all parameters are taken in account for safetyof the structure.

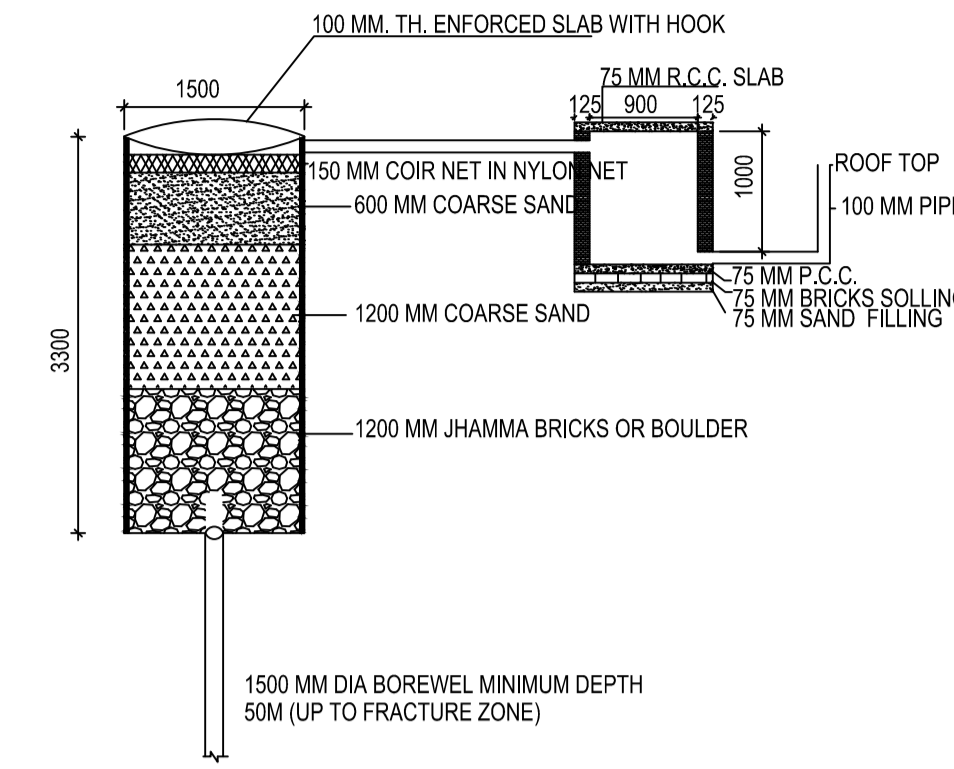


DETAIL OF GROUND WATER RECHARGING PIT WITH SILT TANK
SCALE - N.T.S.

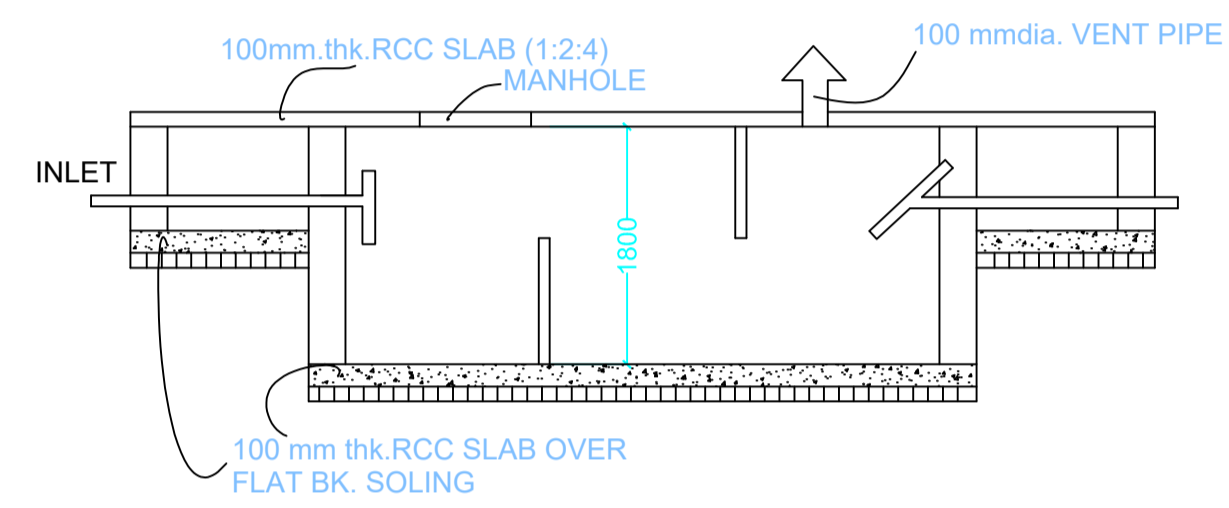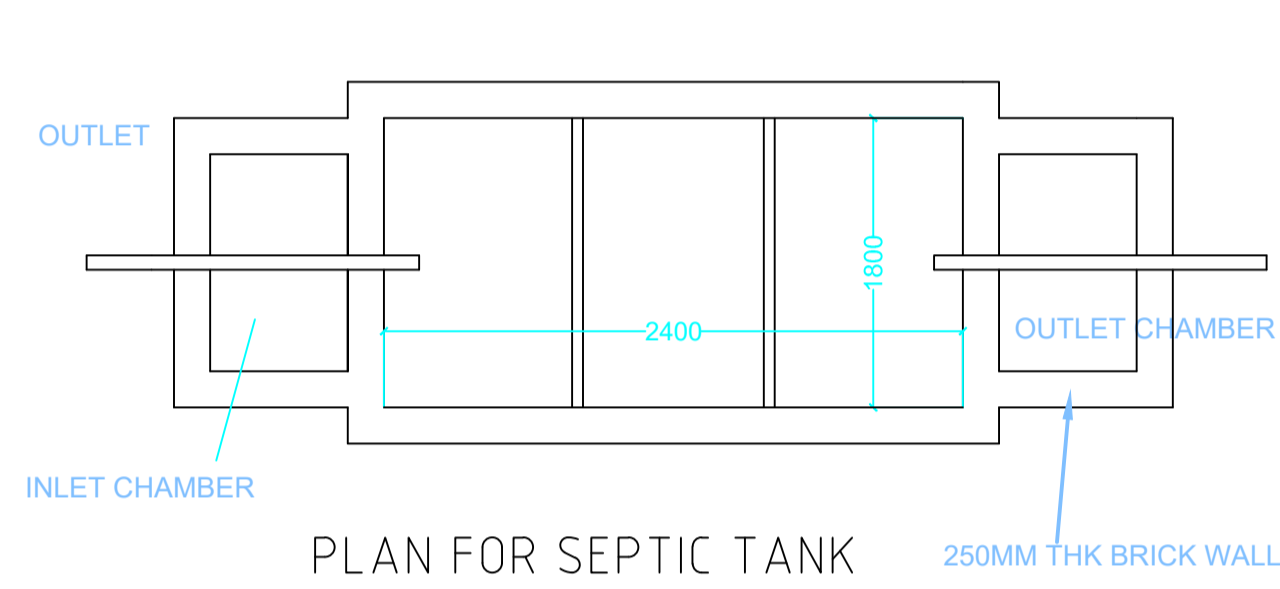


SECTION SEPTIC TANK DETAILS
SCALE 1:50

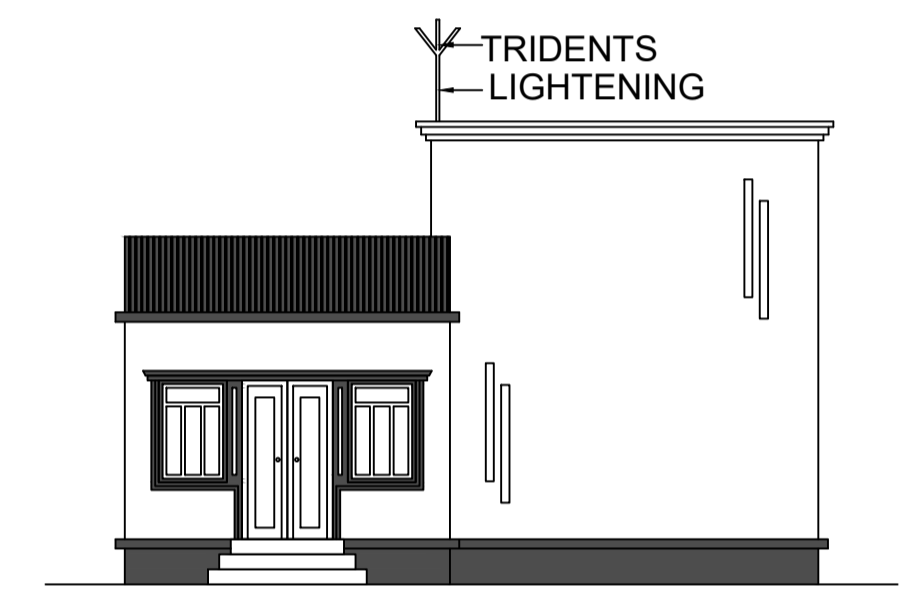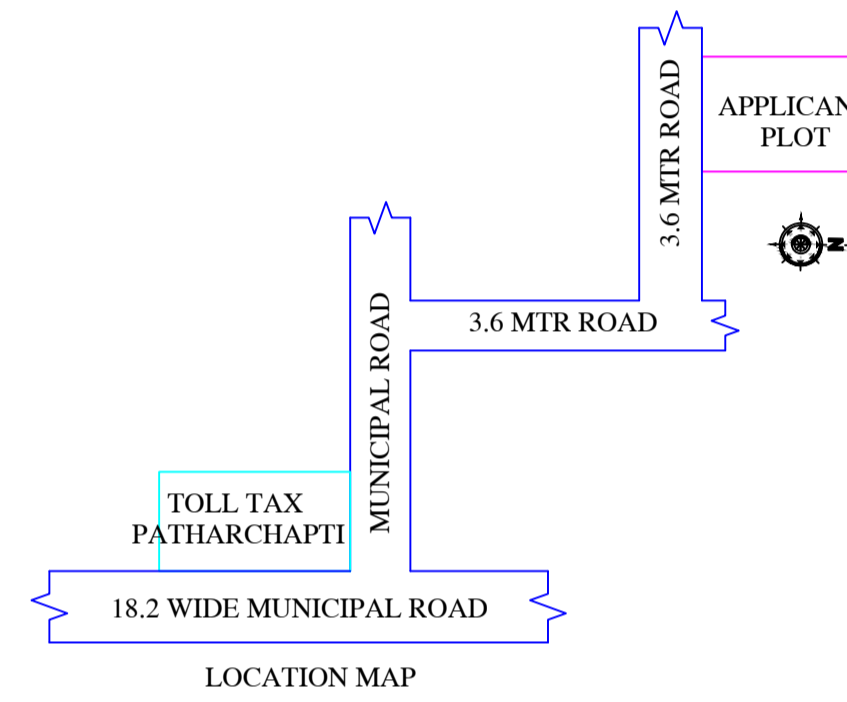


FRONT ELEVATION

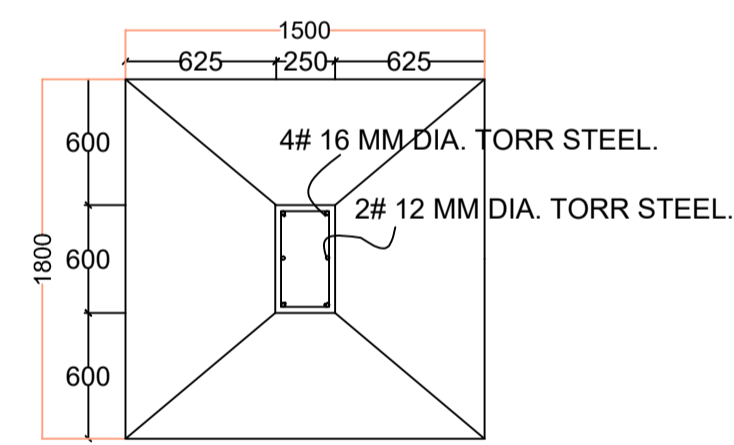

FOUNDATION DETAILS (ISOLATED R.C.C FOOTING)

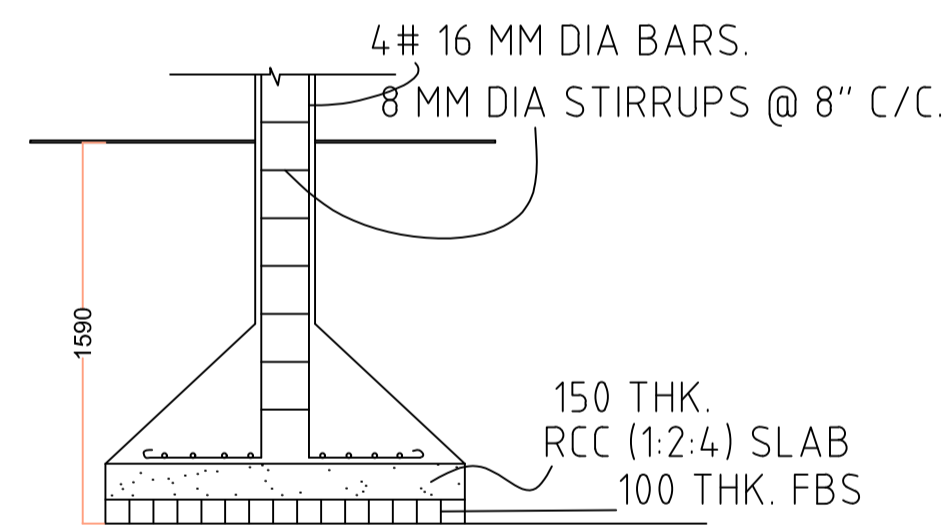

SECTION

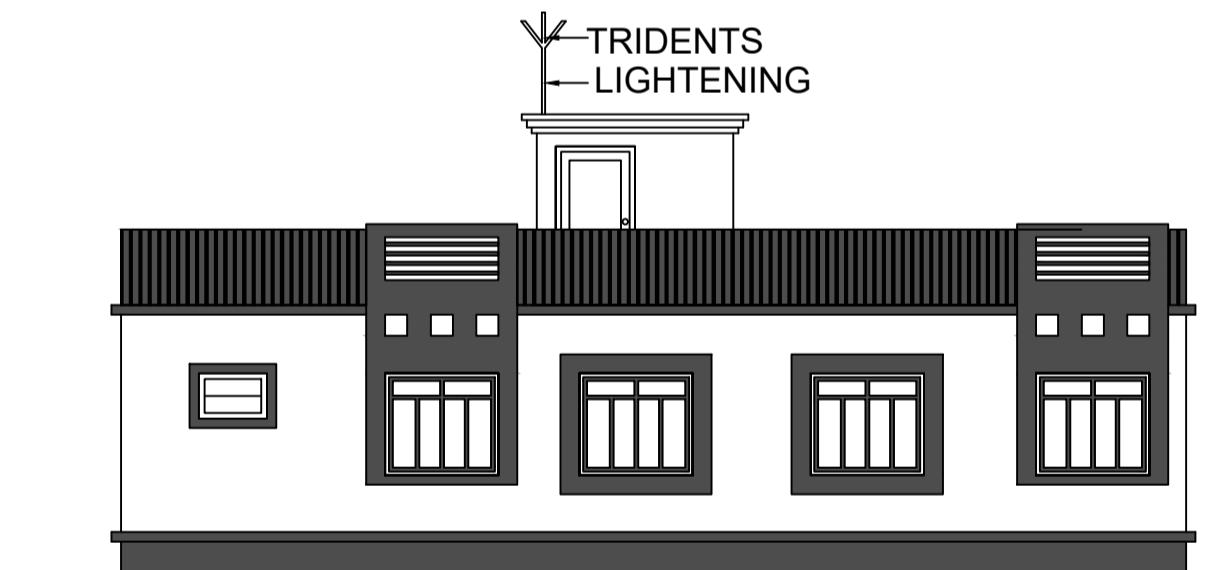

L.H.S. ELEVATION

LTP NAME AND SIGNATURE	STRUCTURAL ENG'S NAME AND SIGNATURE	BUILDER NAME AND SIGNATURE	DIGITAL SIGNATURE
PRAWEEEN KUMAR MAHTO MNP/ENG/0005/2020			