

SCHEDULE OF DOOR:

BUILDING NAME	NAME	LENGTH	HEIGHT	NOS
A (MRS PRIYAM SINGH)	D2	0.75	2.13	06
A (MRS PRIYAM SINGH)	D1	0.90	2.13	06
A (MRS PRIYAM SINGH)	D2	0.90	2.13	03
A (MRS PRIYAM SINGH)	D	1.00	2.13	03

SCHEDULE OF WINDOW/VENTILATION:

BUILDING NAME	NAME	LENGTH	HEIGHT	NOS
A (MRS PRIYAM SINGH)	V	0.76	0.76	03
A (MRS PRIYAM SINGH)	W	1.20	2.50	06
A (MRS PRIYAM SINGH)	W3	1.50	2.50	03
A (MRS PRIYAM SINGH)	W1	2.50	2.50	06
A (MRS PRIYAM SINGH)	W1	2.68	2.50	03

Building :A (MRS PRIYAM SINGH)

Floor Name	Total Built Up Area (Sq.mt.)	Proposed FAR Area (Sq.mt.) Resi.	Total FAR Area (Sq.mt.)	Total Consumed Additional FAR Area (Sq.mt.)	Tnmt (No.)
Ground Floor	67.77	67.77	67.77	67.77	01
First Floor	67.77	67.77	67.77	67.77	00
Second Floor	67.77	67.77	67.77	67.77	00
Terrace Floor	0.00	0.00	0.00	0.00	00
Total:	203.31	203.31	203.31	203.31	01
Total Number of Same Buildings	1				
Total:	203.31	203.31	203.31	203.31	01

FAR & Tenement Details (Table 4c-1)


Building	No. of Same Bldg	Total Built Up Area (Sq.mt.)	Proposed FAR Area (Sq.mt.) Resi.	Total FAR Area (Sq.mt.)	Total Consumed Additional FAR Area (Sq.mt.)	Tnmt (No.)
A (MRS PRIYAM SINGH)	1	203.31	203.31	203.31	203.31	01
Grand Total:	1	203.31	203.31	203.31	203.31	01

Buildingwise Floor FAR Details


Floor Name	Building Name		Total	
	Proposed Built Up Area (Sq.mt.)	Proposed FAR Area (Sq.mt.)	Total Proposed Built Up Area (Sq.mt.)	Total FAR Area (Sq.mt.)
Ground Floor	67.77	67.77	67.77	67.77
First Floor	67.77	67.77	67.77	67.77
Second Floor	67.77	67.77	67.77	67.77
Terrace Floor	0.00	0.00	0.00	0.00
Total:	203.31	203.31	203.31	203.31

UnitBUA Table for Building :A (MRS PRIYAM SINGH)


FLOOR	Name	UnitBUA Type	UnitBUA Area	Carpet Area	No. of Rooms	No. of Tenement
GROUND FLOOR PLAN	SPLIT A	FLAT	162.76	162.15	6	1
TYPICAL - 1 & 2 FLOOR PLAN	SPLIT A	FLAT	0.00	0.00	6	0
Total:	-	-	162.76	162.15	18	1

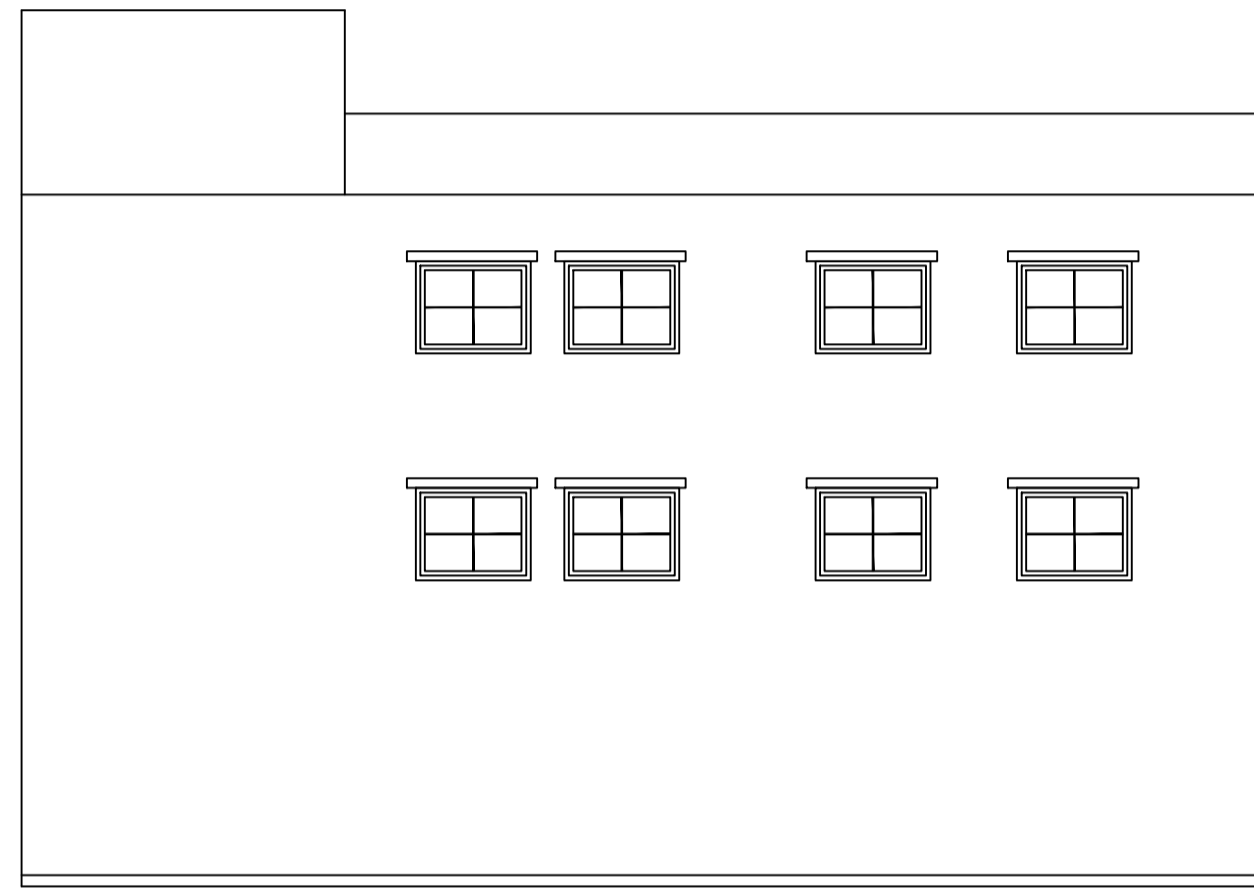


SIDE ELEVATION  
SCALE-1:100

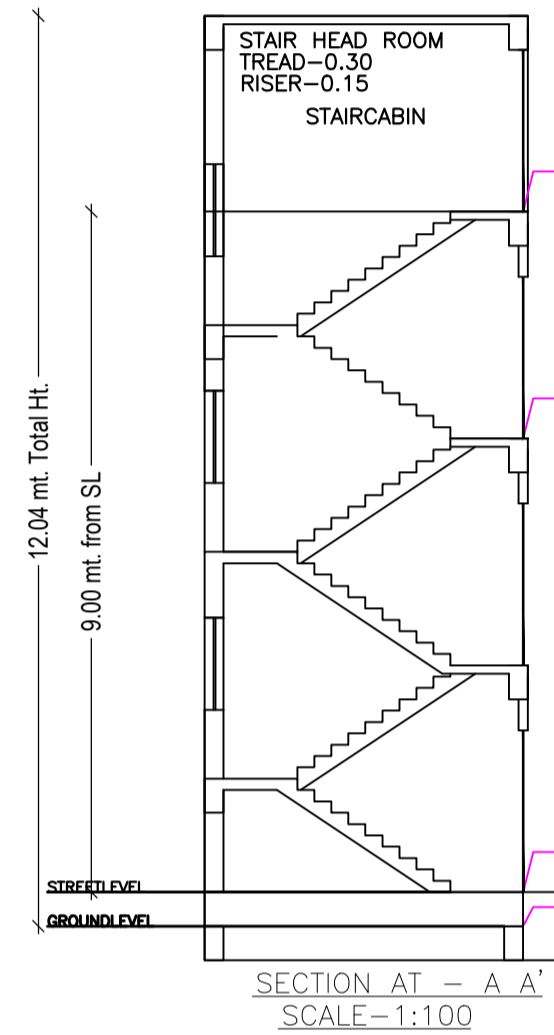


SECTION AT - A - A'  
SCALE-1:100

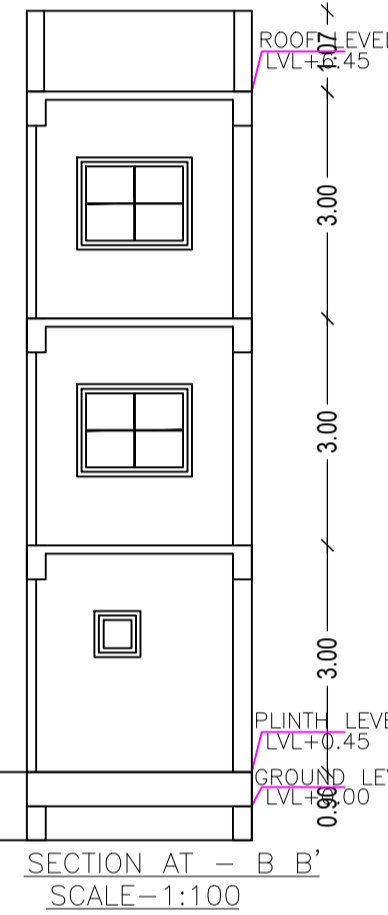


SECTION AT - B - B'  
SCALE-1:100

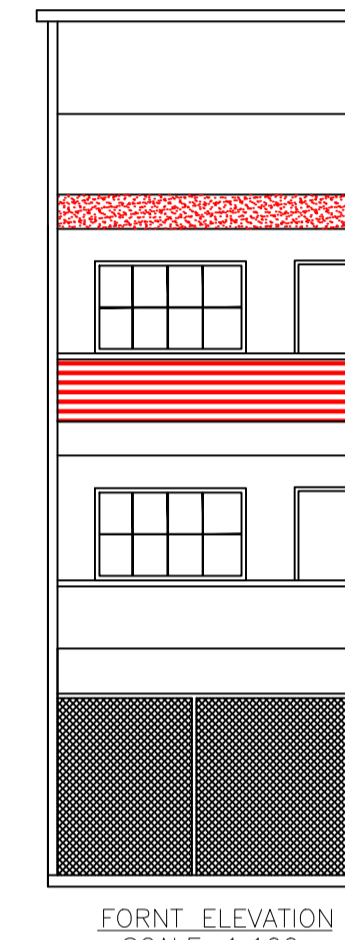


FRONT ELEVATION  
SCALE-1:100

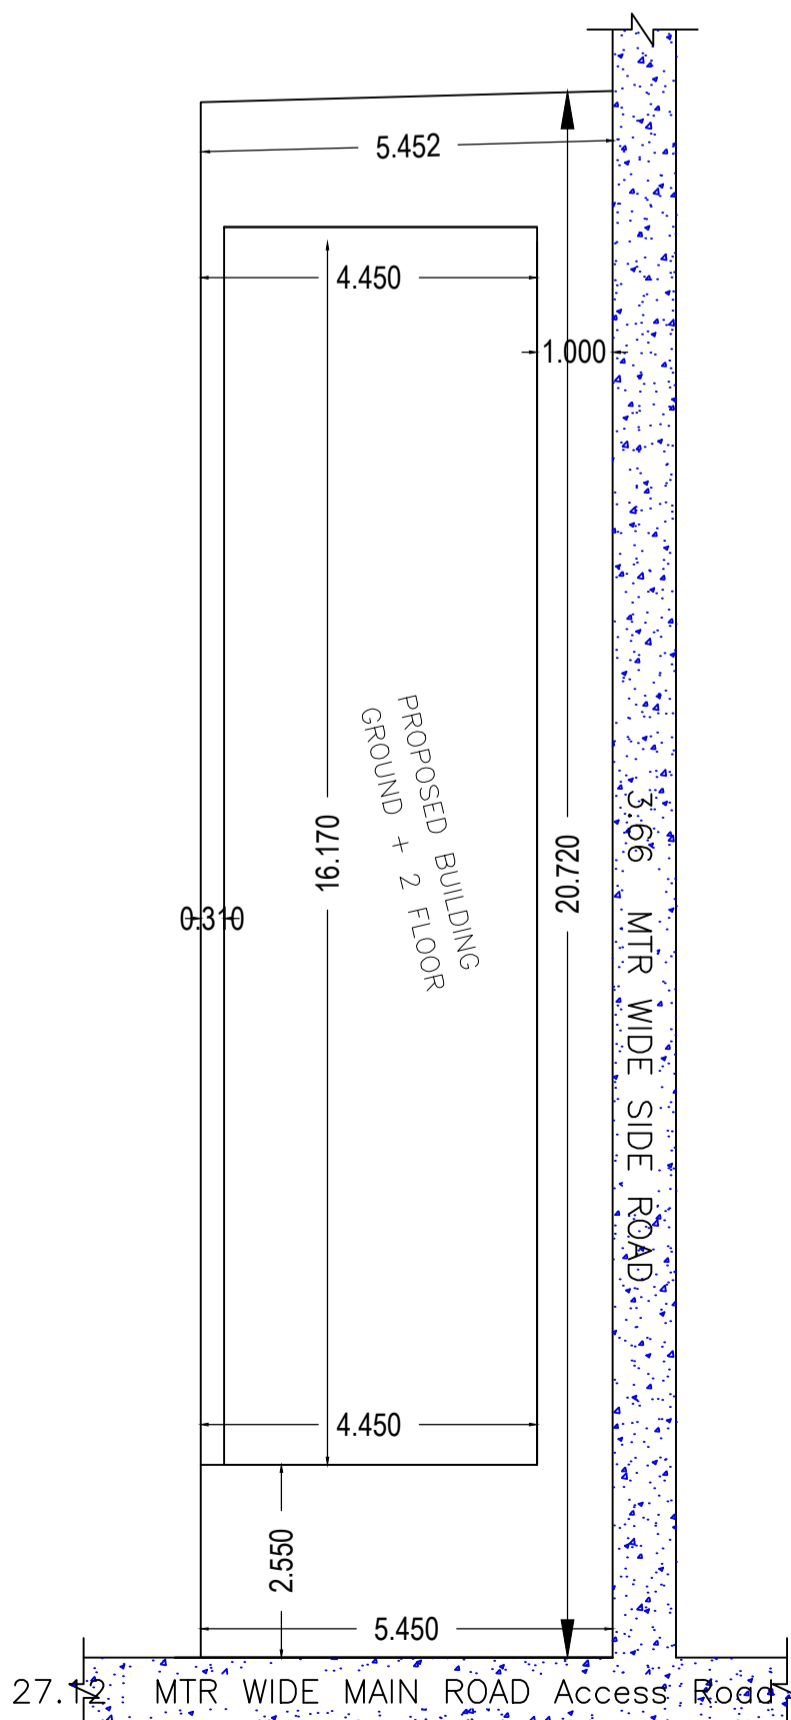


SITE PLAN  
SCALE-1:100

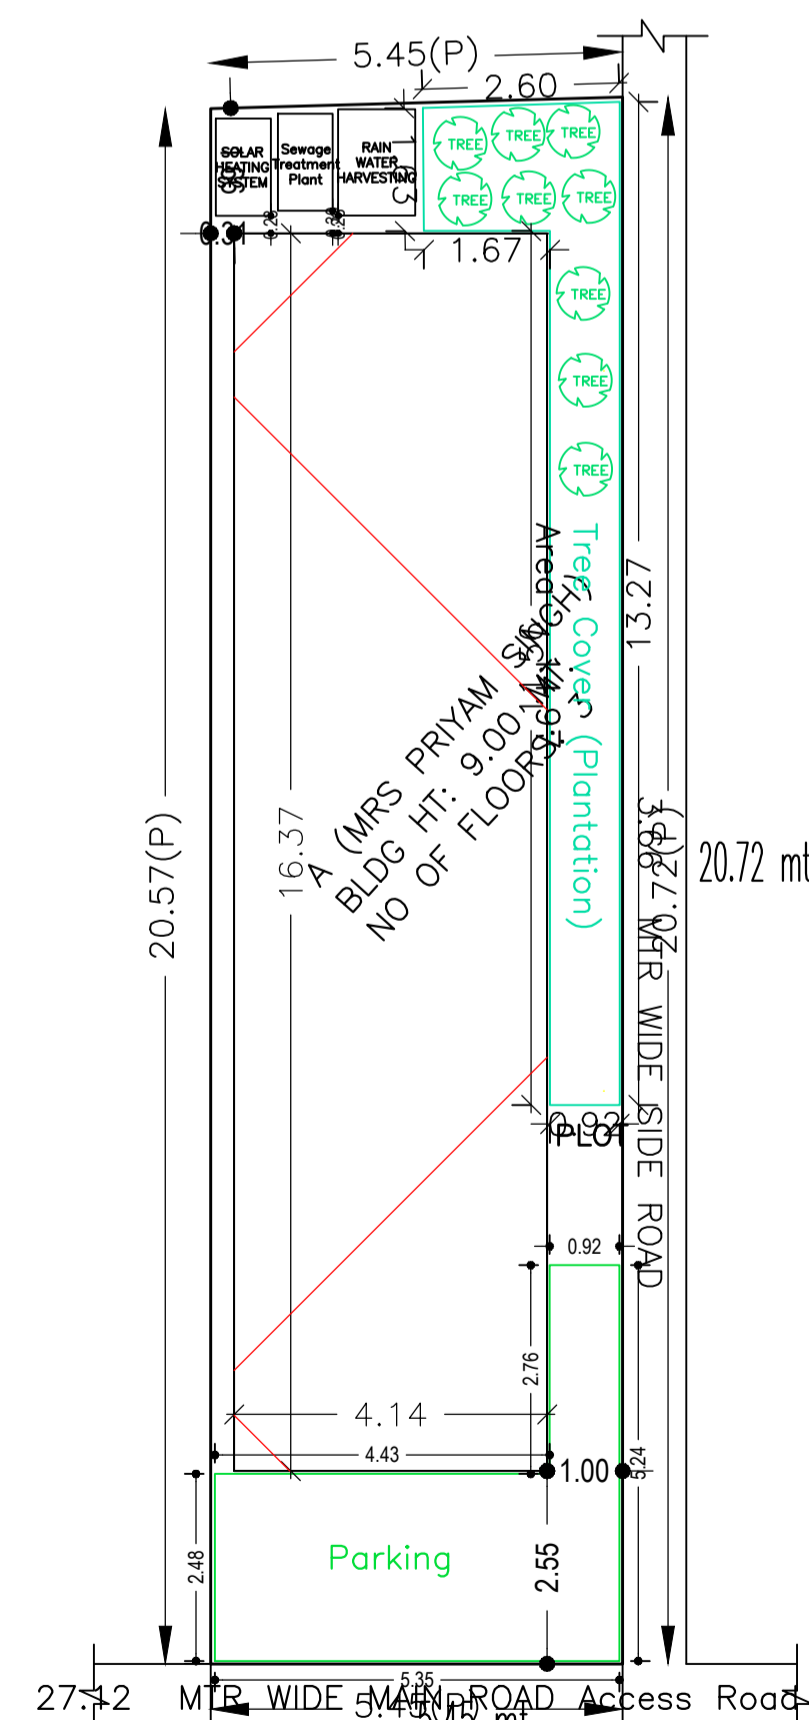


SITE PLAN

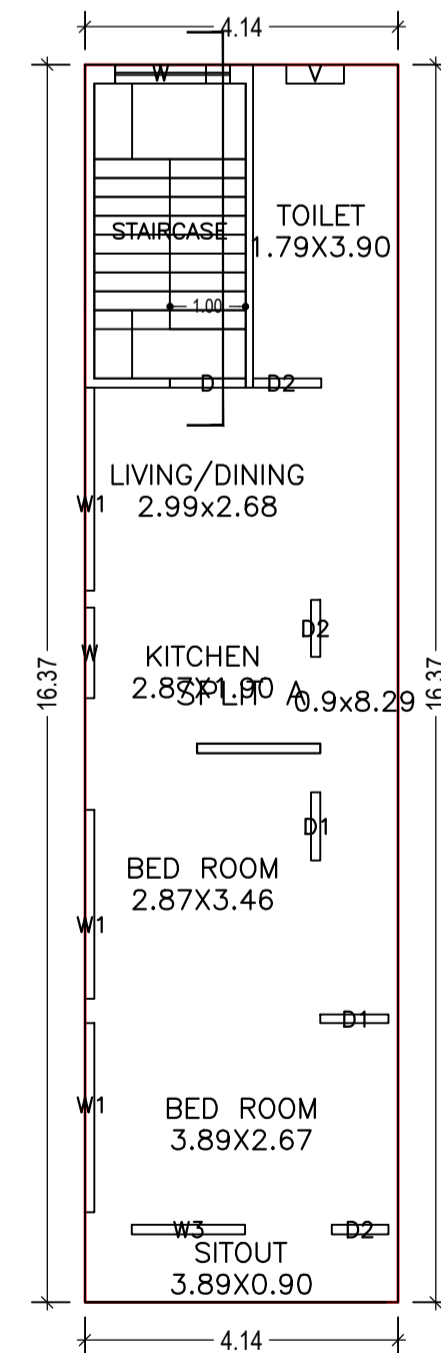


GROUND FLOOR PLAN (Proposed)  
SCALE 1:100

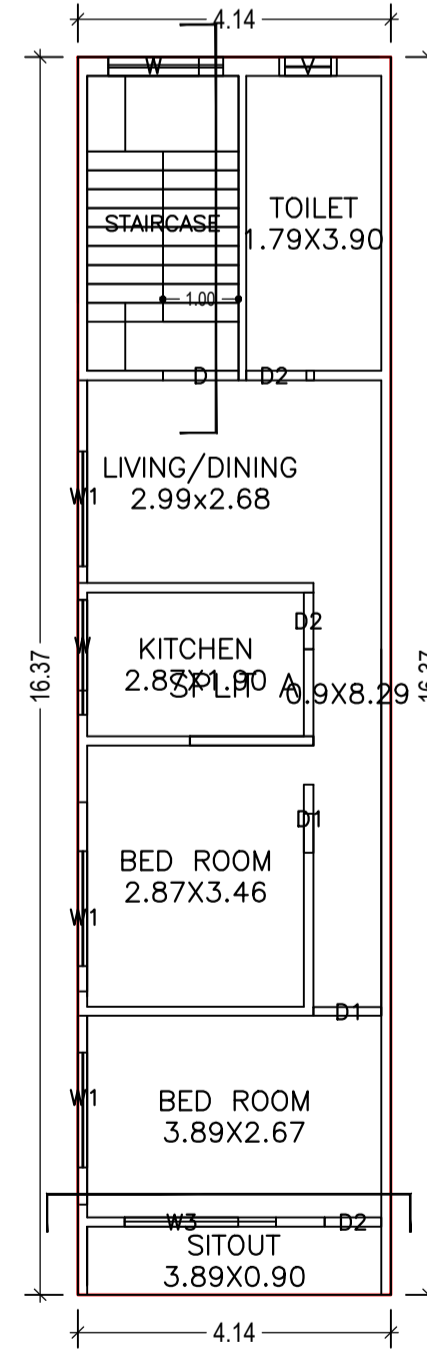


TYPICAL - 1 & 2 FLOOR PLAN (Proposed)  
SCALE 1:100

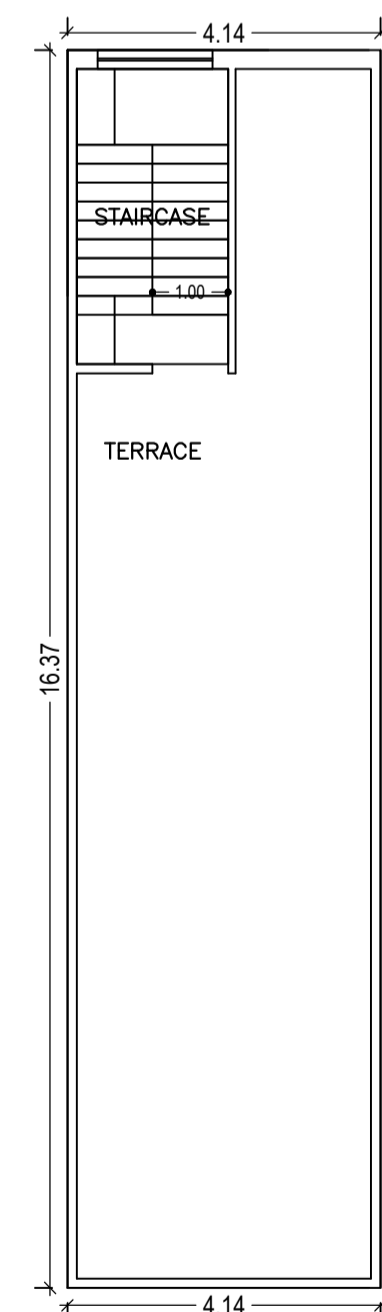


TERRACE FLOOR PLAN  
SCALE 1:100

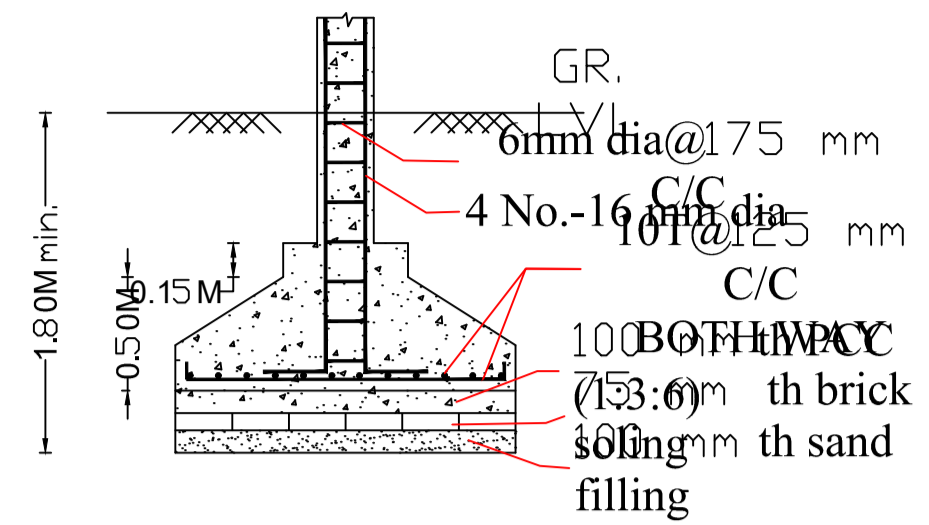


Column size-0.25 Mx0.25 M.  
FOUNDATION  
SCALE = 1:50

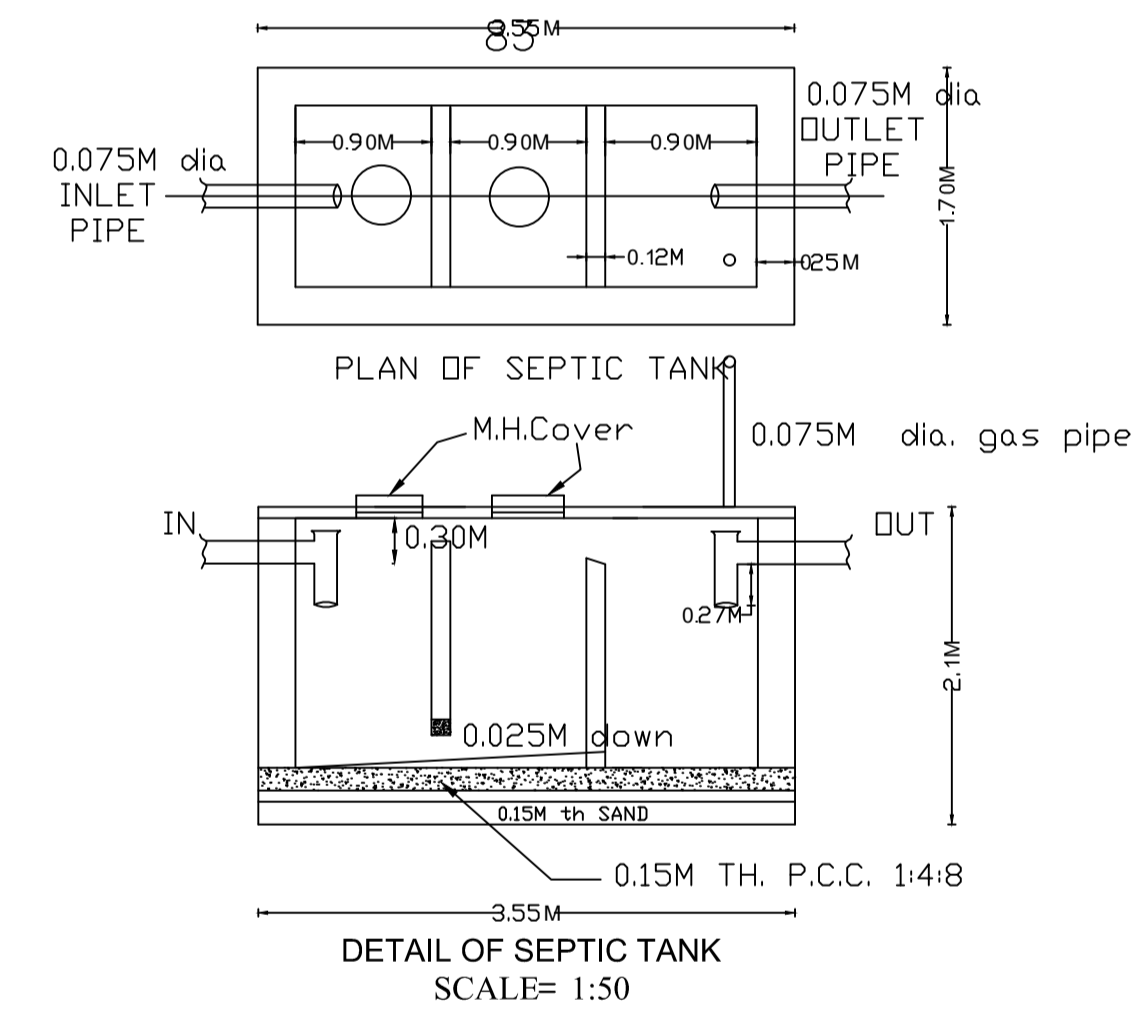


DETAIL OF SEPTIC TANK  
SCALE= 1:50

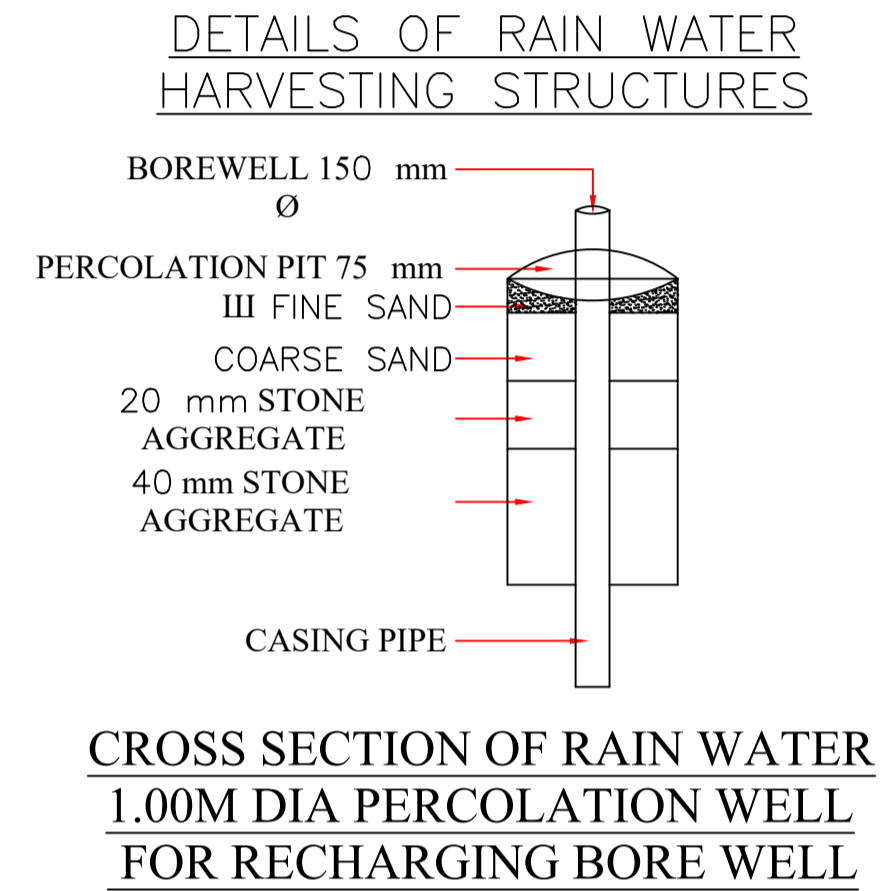

DETAILS OF RAIN WATER HARVESTING STRUCTURES  
CROSS SECTION OF RAIN WATER 1.00M DIA PERCOLATION WELL FOR RECHARGING BOREWELL

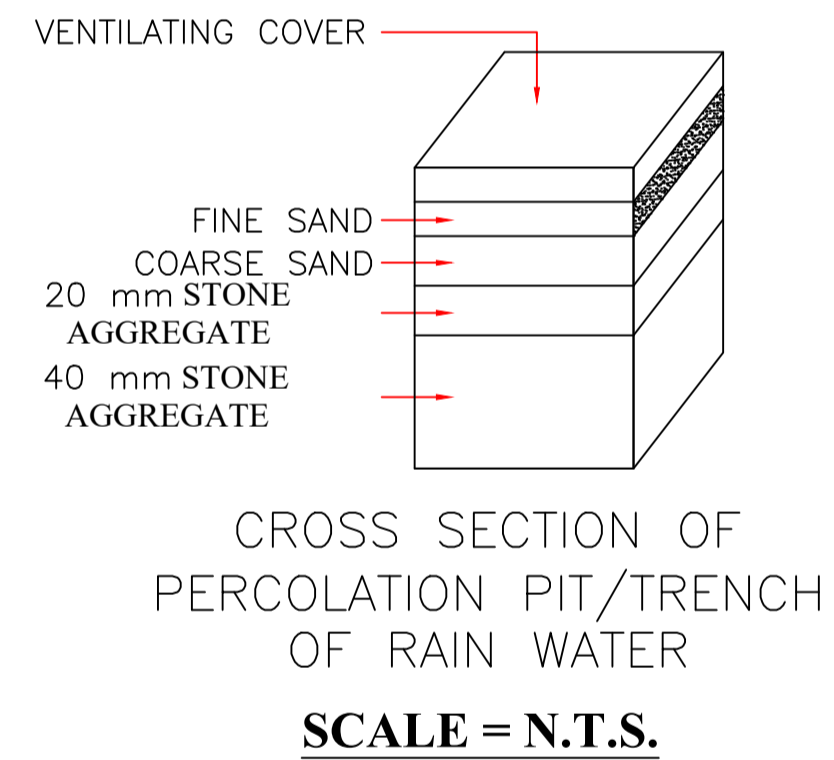

CROSS SECTION OF PERCOLATION PIT/TRENCH OF RAIN WATER  
SCALE = N.T.S.

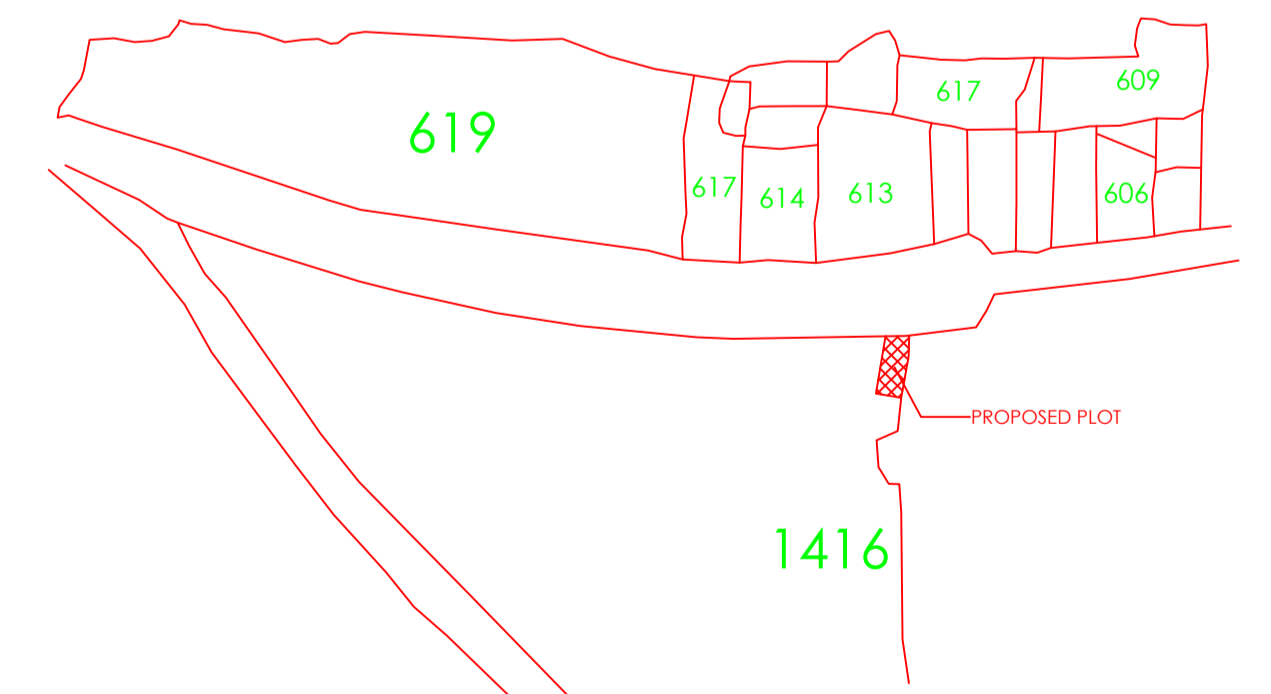

LOCATION MAP  
SCALE- NTS

Building USE/SUBUSE Details

Building Name	Building Use	Building SubUse	Building Structure
A (MRS PRIYAM SINGH)	Residential	Residential Bldg/Apartment	Non-Highrise

LTP NAME AND SIGNATURE	STRUCTURAL ENG'S NAME AND SIGNATURE	BUILDER NAME AND SIGNATURE	DIGITAL SIGNATURE
SHYAM DUTT SHUKLA PNPCI/ENG/0004/2017			