



Building USE/SUBUSE Details

Building Name	Building Use	Building SubUse	Building Structure
A (MR ANIL PASWAN MRS MANJU DEVI)	Residential	Residential Bldg/Apartment	Non-Highrise

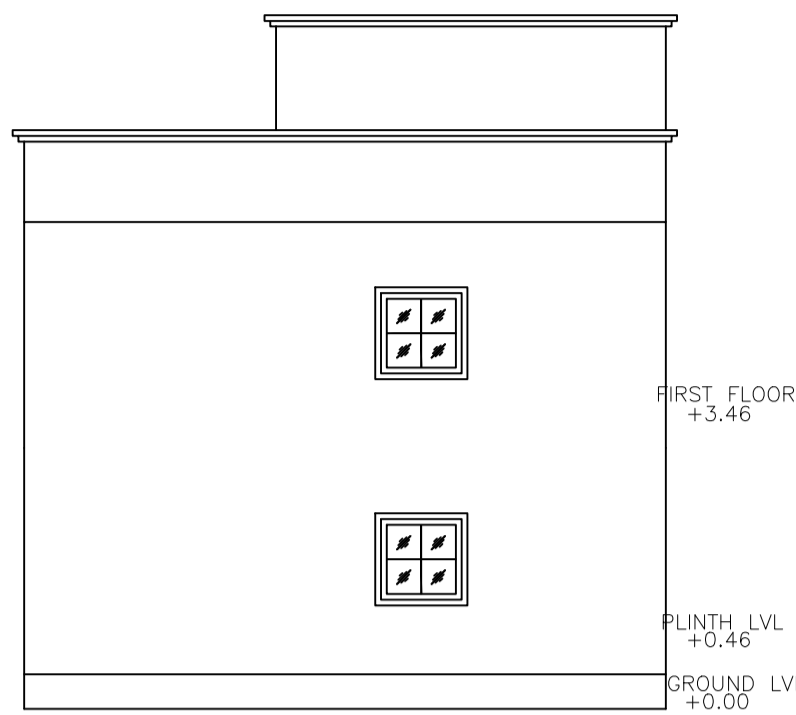

SIDE ELEVATION
SCALE-1:100

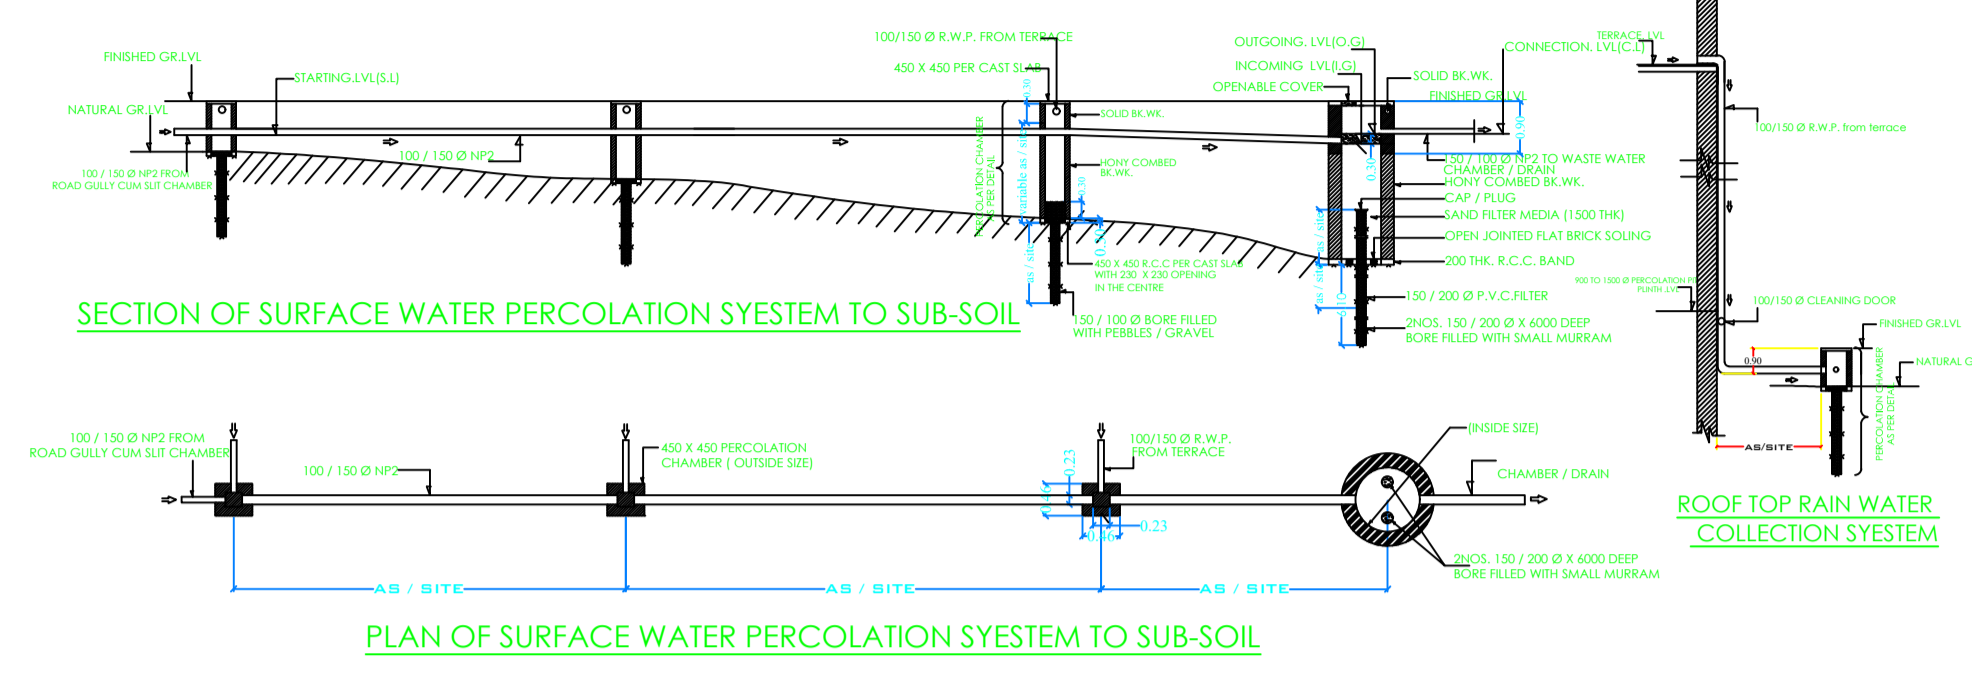


SECTION OF SURFACE WATER PERCOLATION SYSTEM TO SUB-SOIL


PLAN OF SURFACE WATER PERCOLATION SYSTEM TO SUB-SOIL

FAR & Tenement Details (Table 4c-1)

Building	No. of Same Bldg	Total Built Up Area (Sq.mt.)	Proposed FAR Area (Sq.mt.) Resi.	Total FAR Area (Sq.mt.)	Total Consumed Additional FAR Area (Sq.mt.)	Tnmt (No.)
A (MR ANIL PASWAN MRS MANJU DEVI)	1	135.94	135.94	135.94	135.94	01
Grand Total :	1	135.94	135.94	135.94	135.94	01

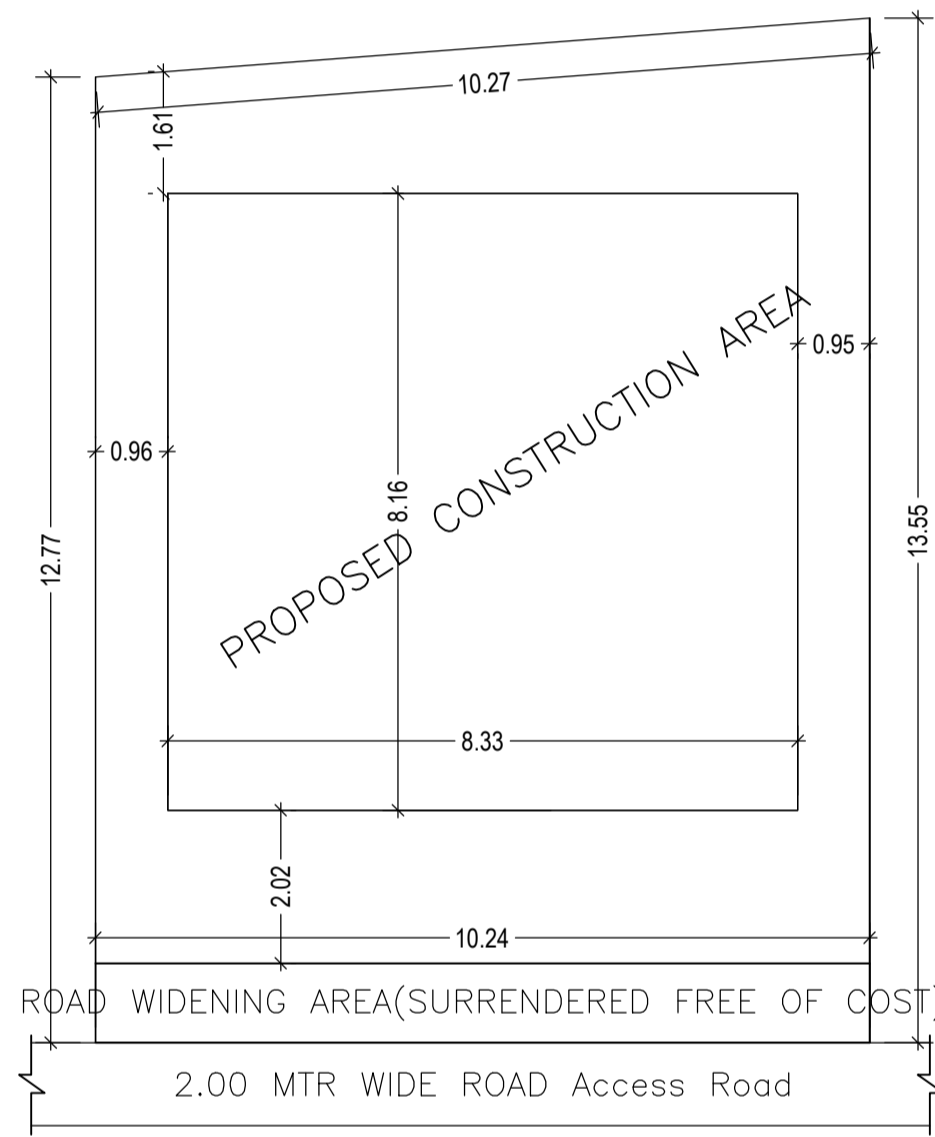

SITE PLAN
SCALE-1:100

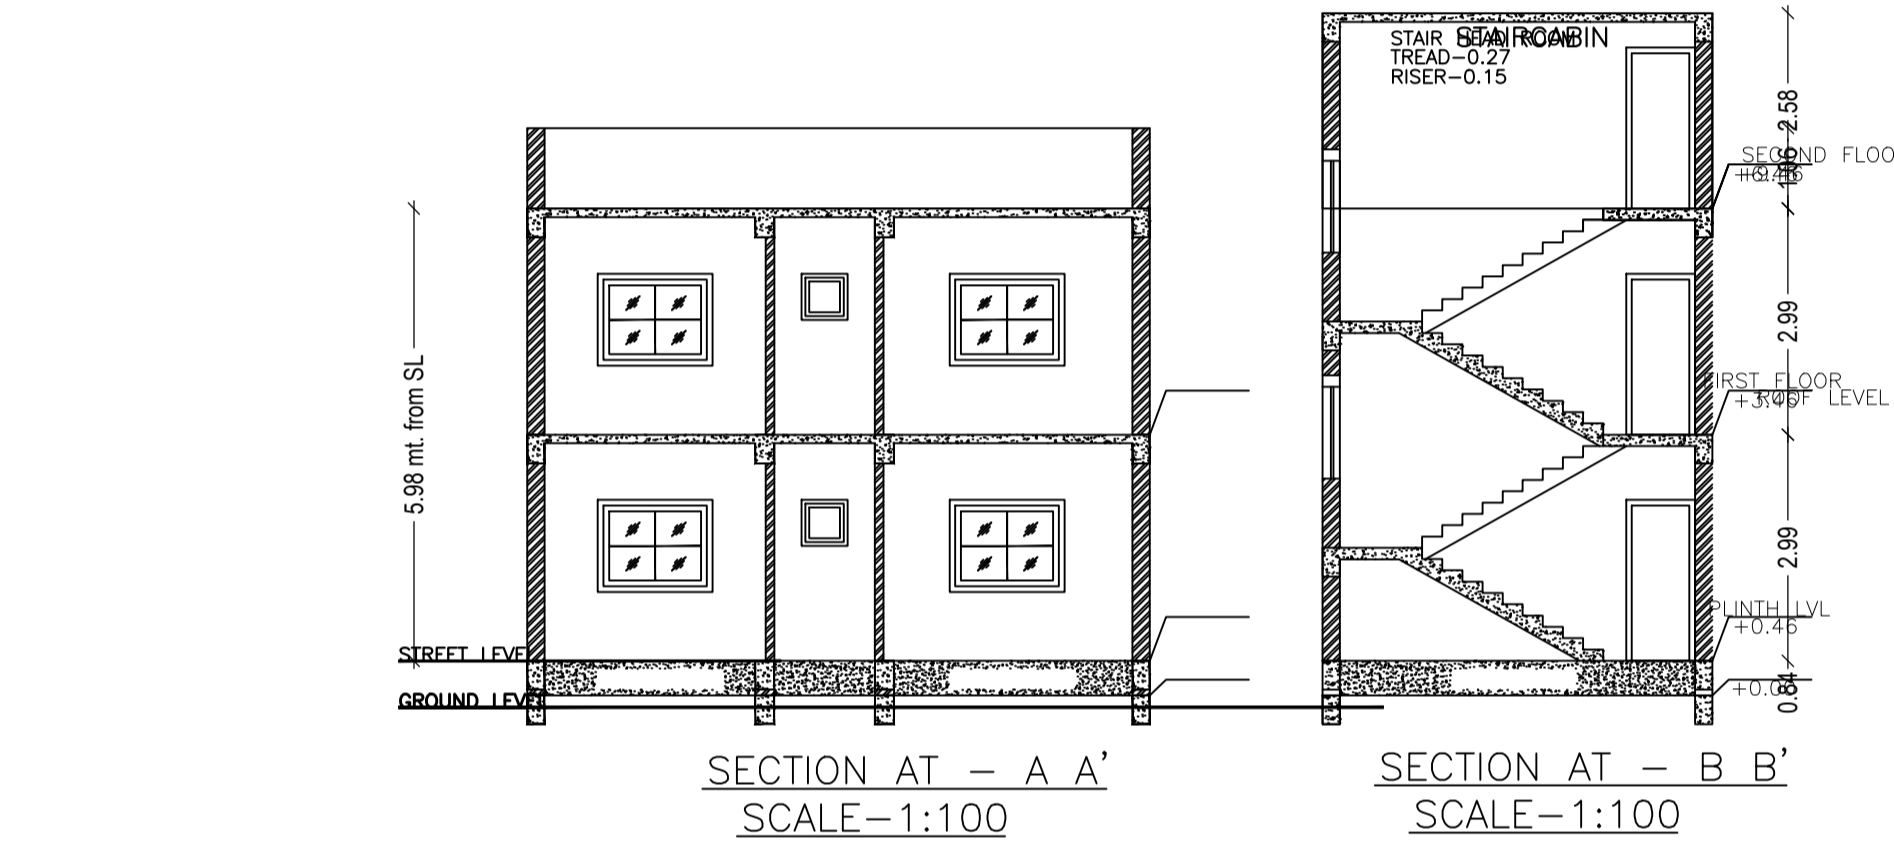

SECTION AT - A A'
SCALE-1:100

SECTION AT - B B'
SCALE-1:100

UnitBUA Table for Building :A (MR ANIL PASWAN MRS MANJU DEVI)

FLOOR	Name	UnitBUA Type	UnitBUA Area	Carpet Area	No. of Rooms	No. of Tenement
GROUND FLOOR PLAN	SPLIT A	FLAT	98.00	94.44	5	1
FIRST FLOOR PLAN	SPLIT A	FLAT	0.00	0.00	5	0
Total:	-	-	98.00	94.44	10	1

Building :A (MR ANIL PASWAN MRS MANJU DEVI)

Floor Name	Total Built Up Area (Sq.mt.)	Proposed FAR Area (Sq.mt.) Resi.	Total FAR Area (Sq.mt.)	Total Consumed Additional FAR Area (Sq.mt.)	Tnmt (No.)
Ground Floor	67.97	67.97	67.97	67.97	01
First Floor	67.97	67.97	67.97	67.97	00
Terrace Floor	0.00	0.00	0.00	0.00	00
Total :	135.94	135.94	135.94	135.94	01
Total Number of Same Buildings :	1				
Total :	135.94	135.94	135.94	135.94	01

SCHEDULE OF DOOR:


BUILDING NAME	NAME	LENGTH	HEIGHT	NOS
A (MR ANIL PASWAN MRS MANJU DEVI)	D3	0.76	2.13	02
A (MR ANIL PASWAN MRS MANJU DEVI)	D1	0.91	2.13	09

SCHEDULE OF WINDOW/VENTILATION:

BUILDING NAME	NAME	LENGTH	HEIGHT	NOS
A (MR ANIL PASWAN MRS MANJU DEVI)	V	0.76	0.76	02
A (MR ANIL PASWAN MRS MANJU DEVI)	W1	1.50	2.50	02
A (MR ANIL PASWAN MRS MANJU DEVI)	W0	1.50	2.70	02
A (MR ANIL PASWAN MRS MANJU DEVI)	W1	1.90	2.50	02
A (MR ANIL PASWAN MRS MANJU DEVI)	W	2.00	2.50	08


Buildingwise Floor FAR Details

Floor Name	Building Name		Total	
	Proposed Built Up Area (Sq.mt.)	Proposed FAR Area (Sq.mt.)	Total Proposed Built Up Area (Sq.mt.)	Total FAR Area (Sq.mt.)
Ground Floor	67.97	67.97	67.97	67.97
First Floor	67.97	67.97	67.97	67.97
Terrace Floor	0.00	0.00	0.00	0.00
Total :	135.94	135.94	135.94	135.94

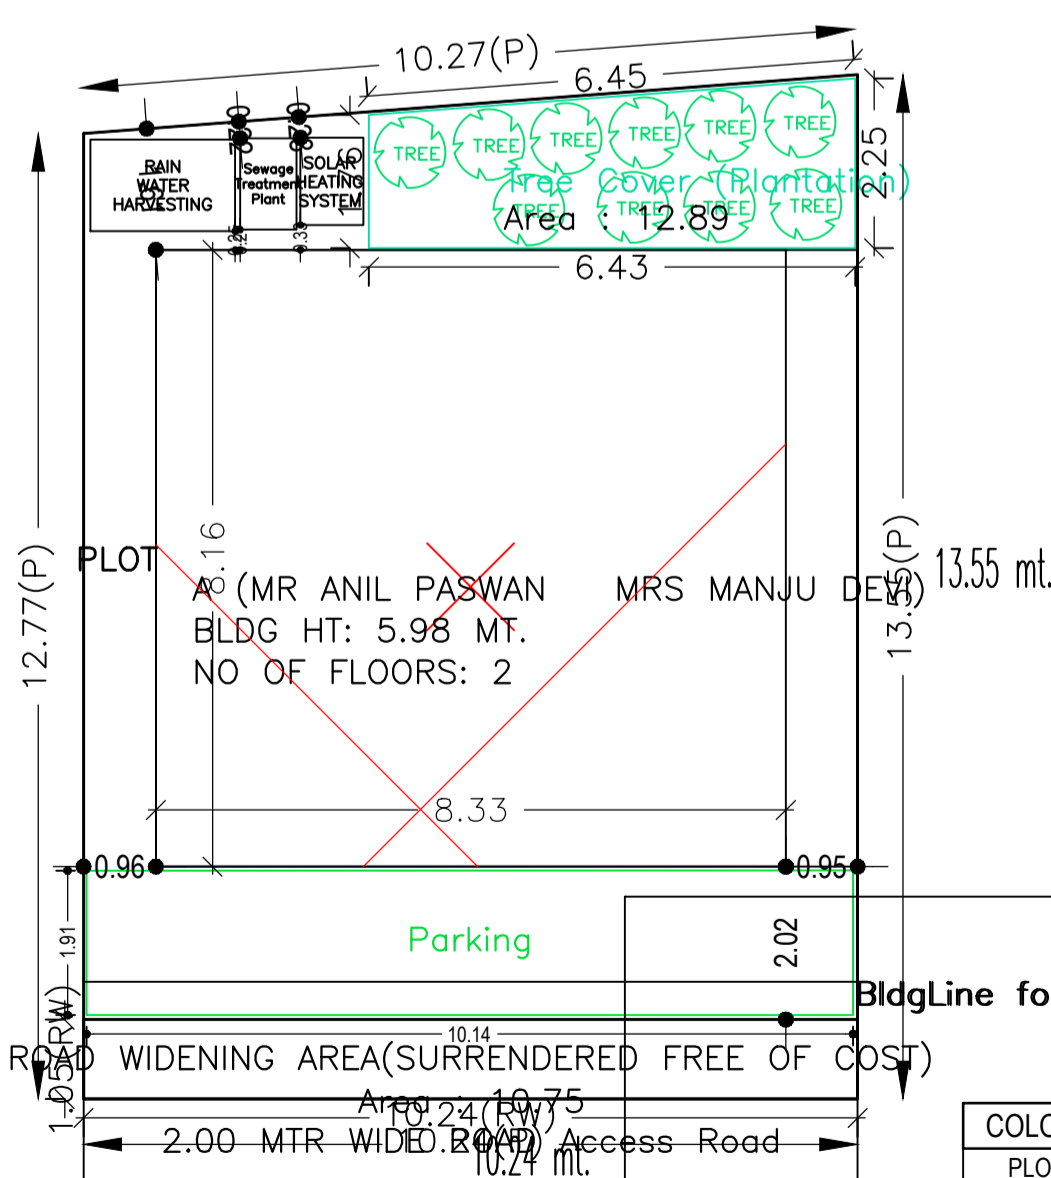


SITE PLAN


FRONT ELEVATION
SCALE-1:100

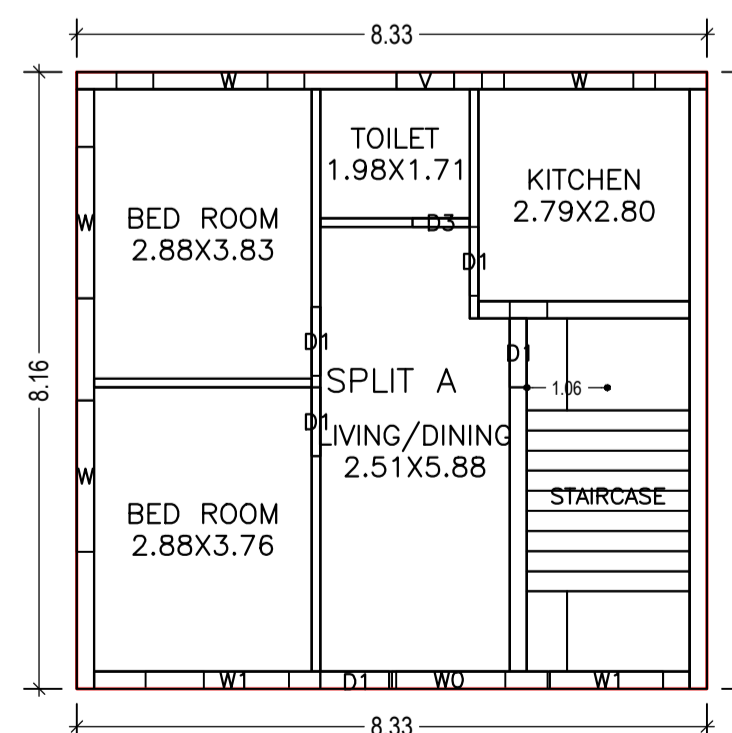


GROUND FLOOR PLAN
(Proposed)
(SCALE 1:100)

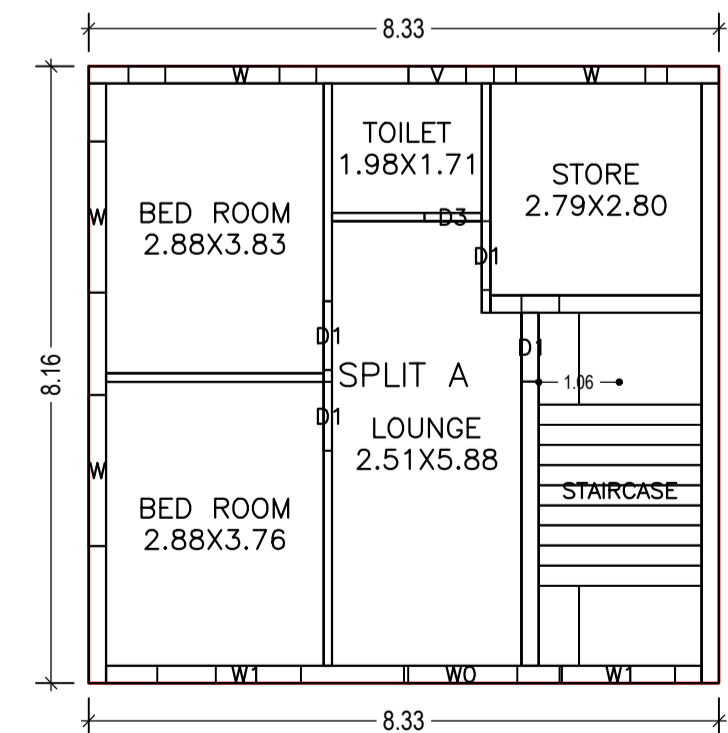

FIRST FLOOR PLAN
(Proposed)
(SCALE 1:100)

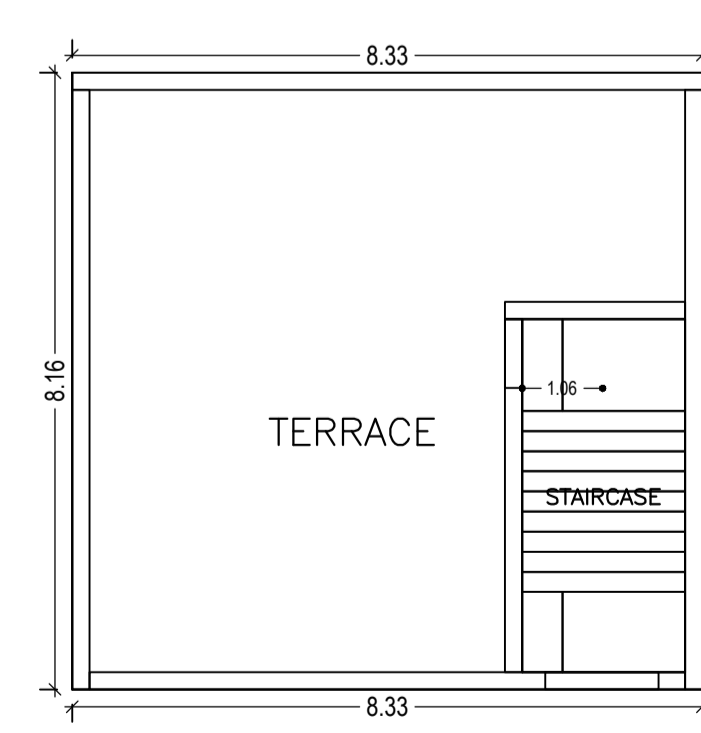

TERRACE FLOOR PLAN
(Proposed)
(SCALE 1:100)

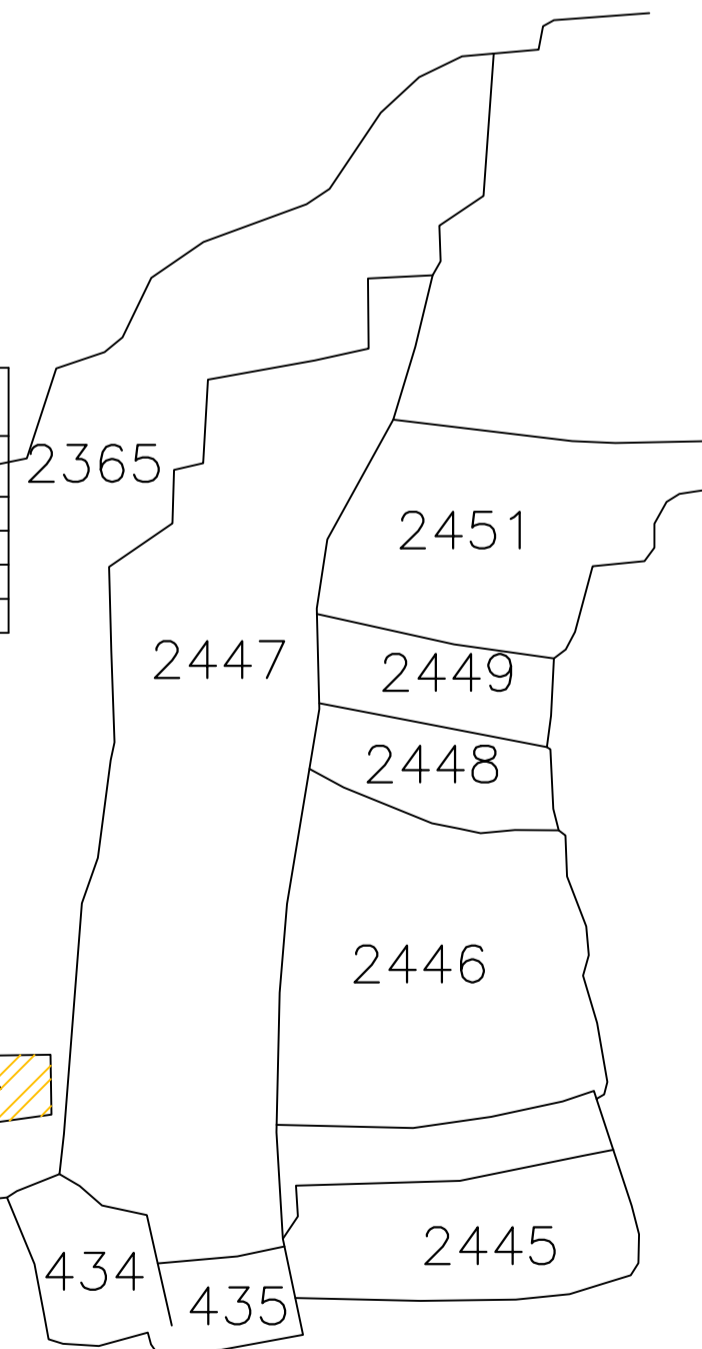

LTP NAME AND SIGNATURE	STRUCTURAL ENG'S NAME AND SIGNATURE	BUILDER NAME AND SIGNATURE
SHYAM DUTT SHUKLA PNPC/ENG/0004/2017		