








Proposal Basic Information	
Proposal File No.	PNPC/BP/0004/W/15/2019
Owner Name	SANTLAL MANDAL
Khata No	579
Plot No	2543
Village Name	Pakur
Use	Residential
SubUse	Bungalow/ Dwelling / Non Apartment

SCHEDULE OF DOOR:

BUILDING NAME	NAME	LENGTH	HEIGHT	NOS
A (MR SANTLAL MANDAL)	D3	0.75	2.13	04
A (MR SANTLAL MANDAL)	D2	0.91	2.13	10
A (MR SANTLAL MANDAL)	D1	0.95	2.13	02

SCHEDULE OF WINDOW/VENTILATION:


BUILDING NAME	NAME	LENGTH	HEIGHT	NOS
A (MR SANTLAL MANDAL)	V	0.60	2.70	04
A (MR SANTLAL MANDAL)	W1	1.20	2.70	04
A (MR SANTLAL MANDAL)	W	1.52	2.70	14

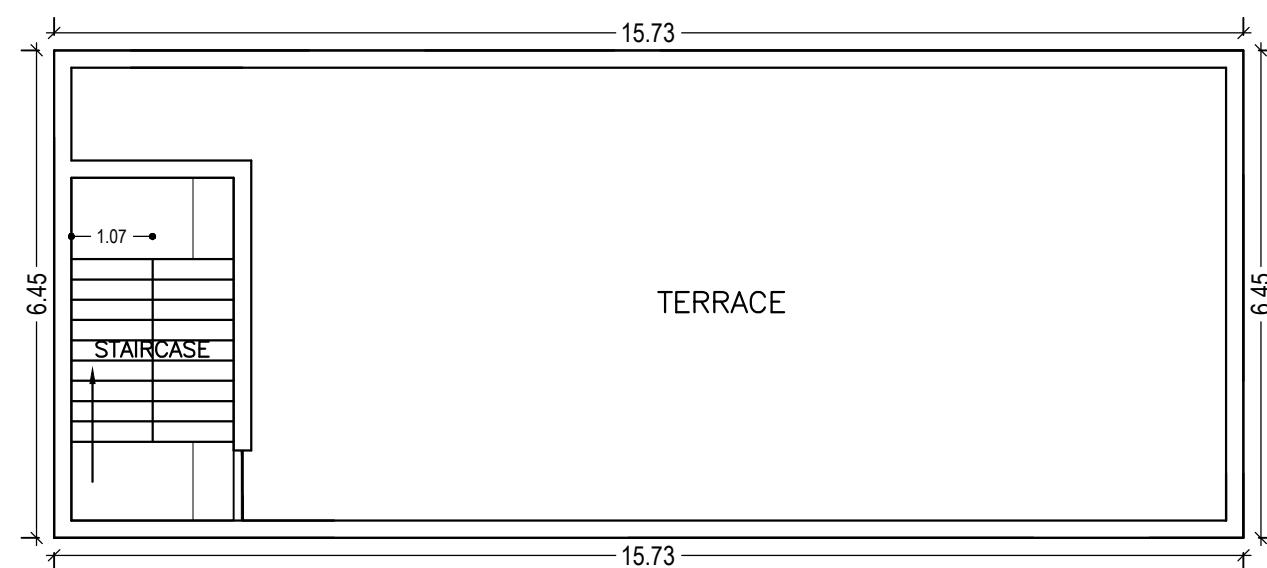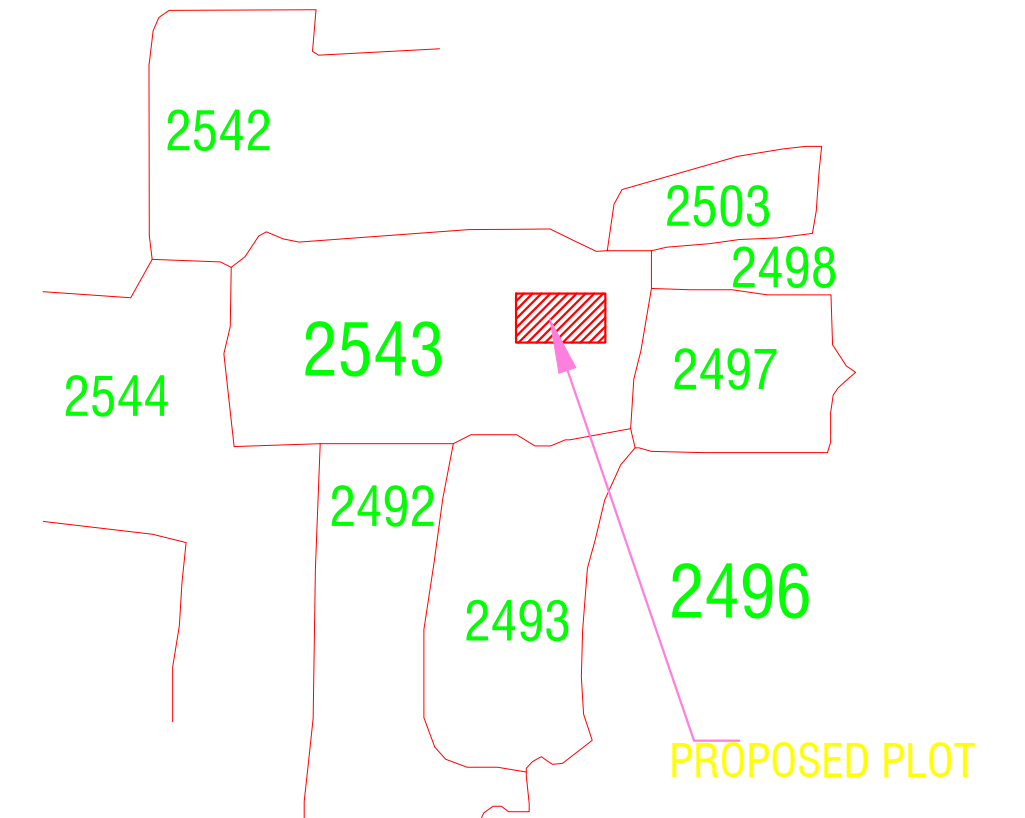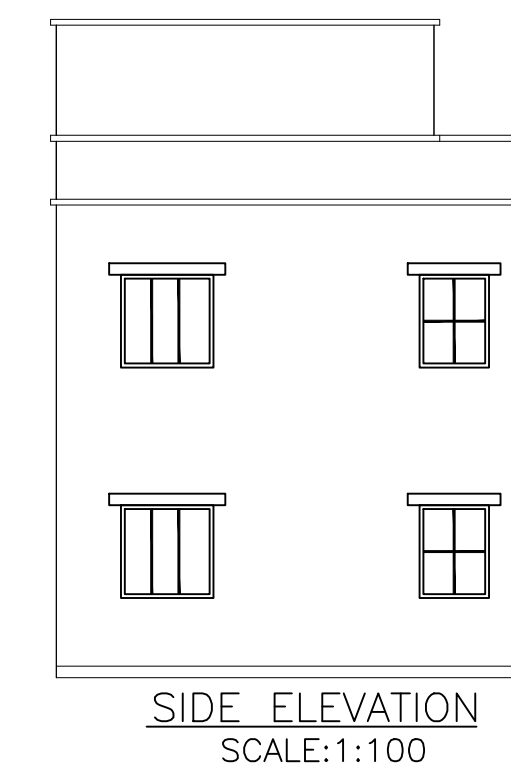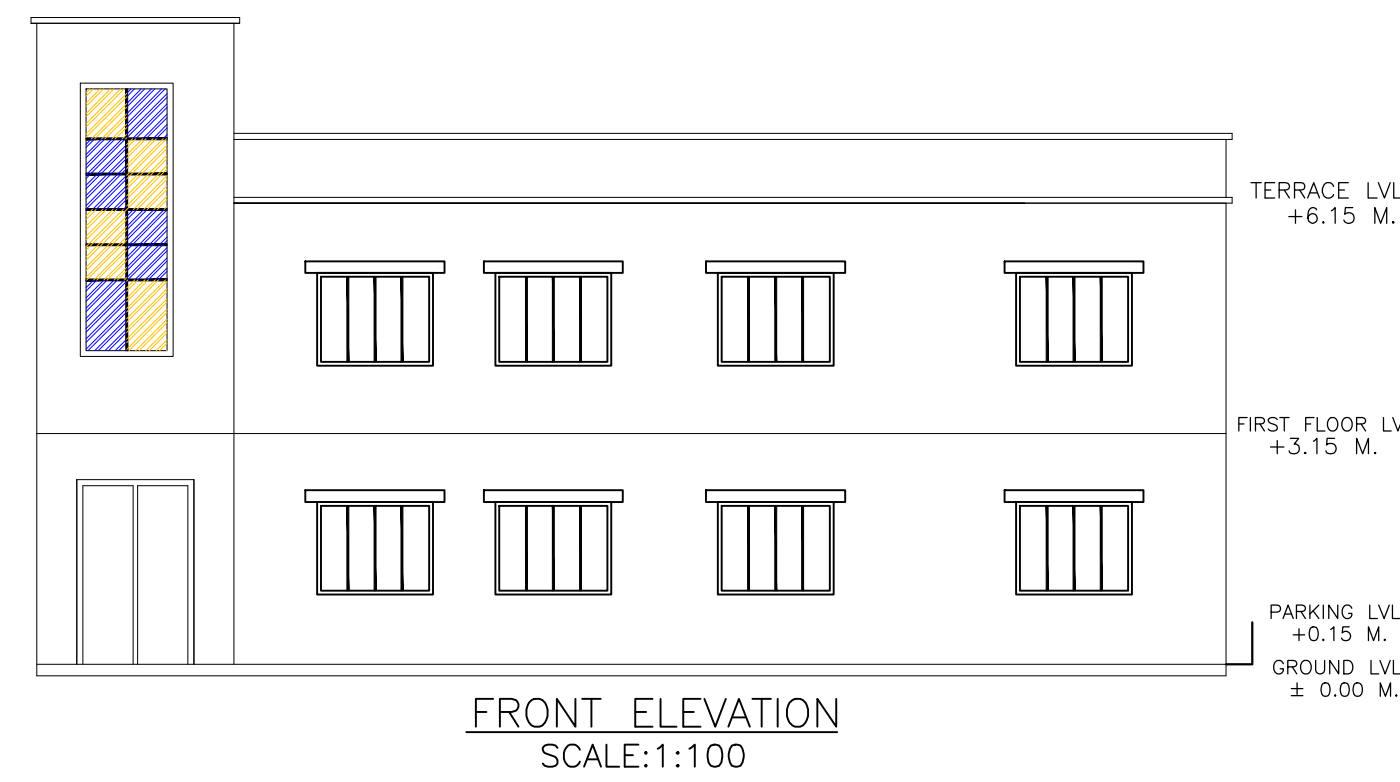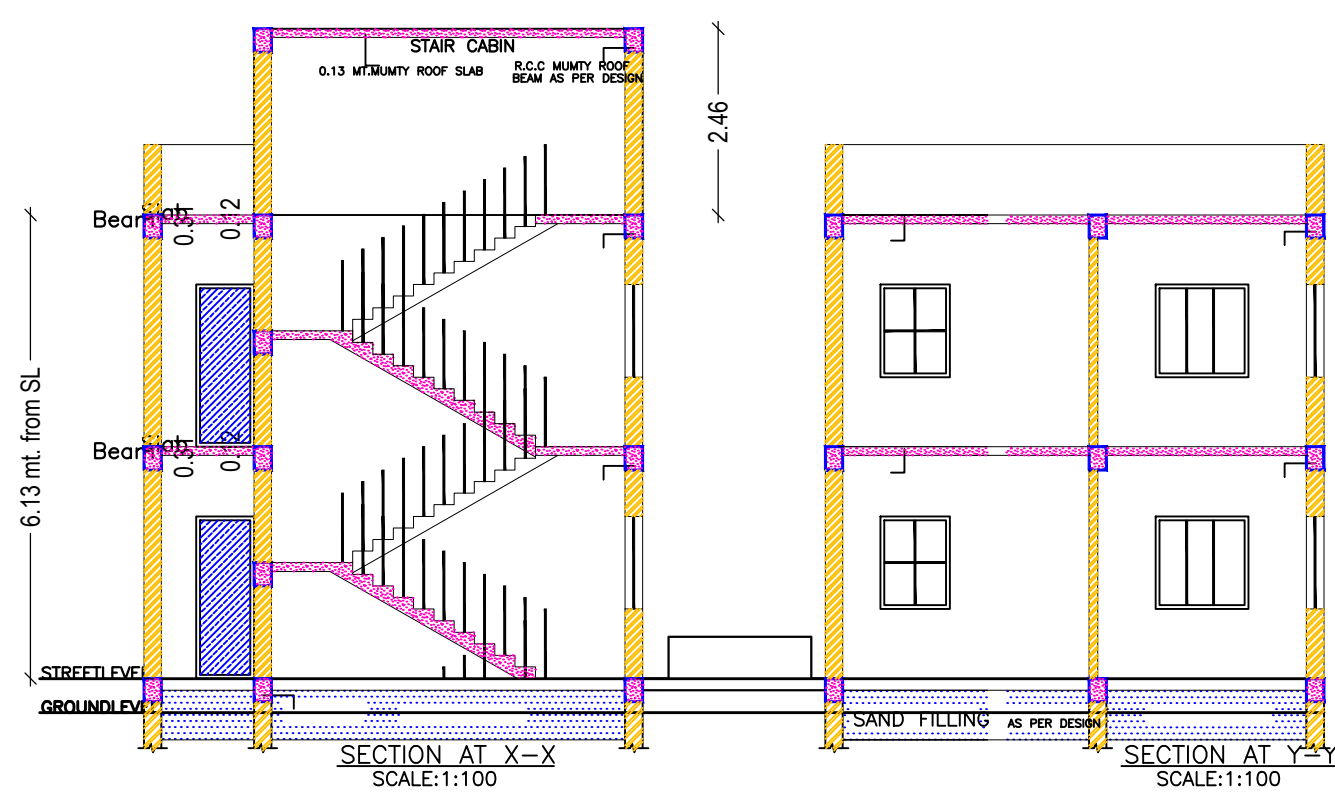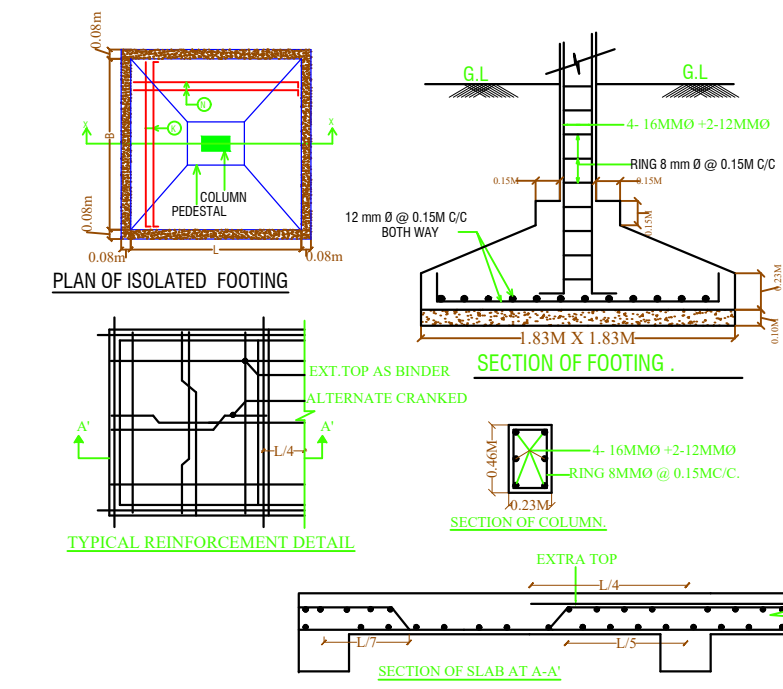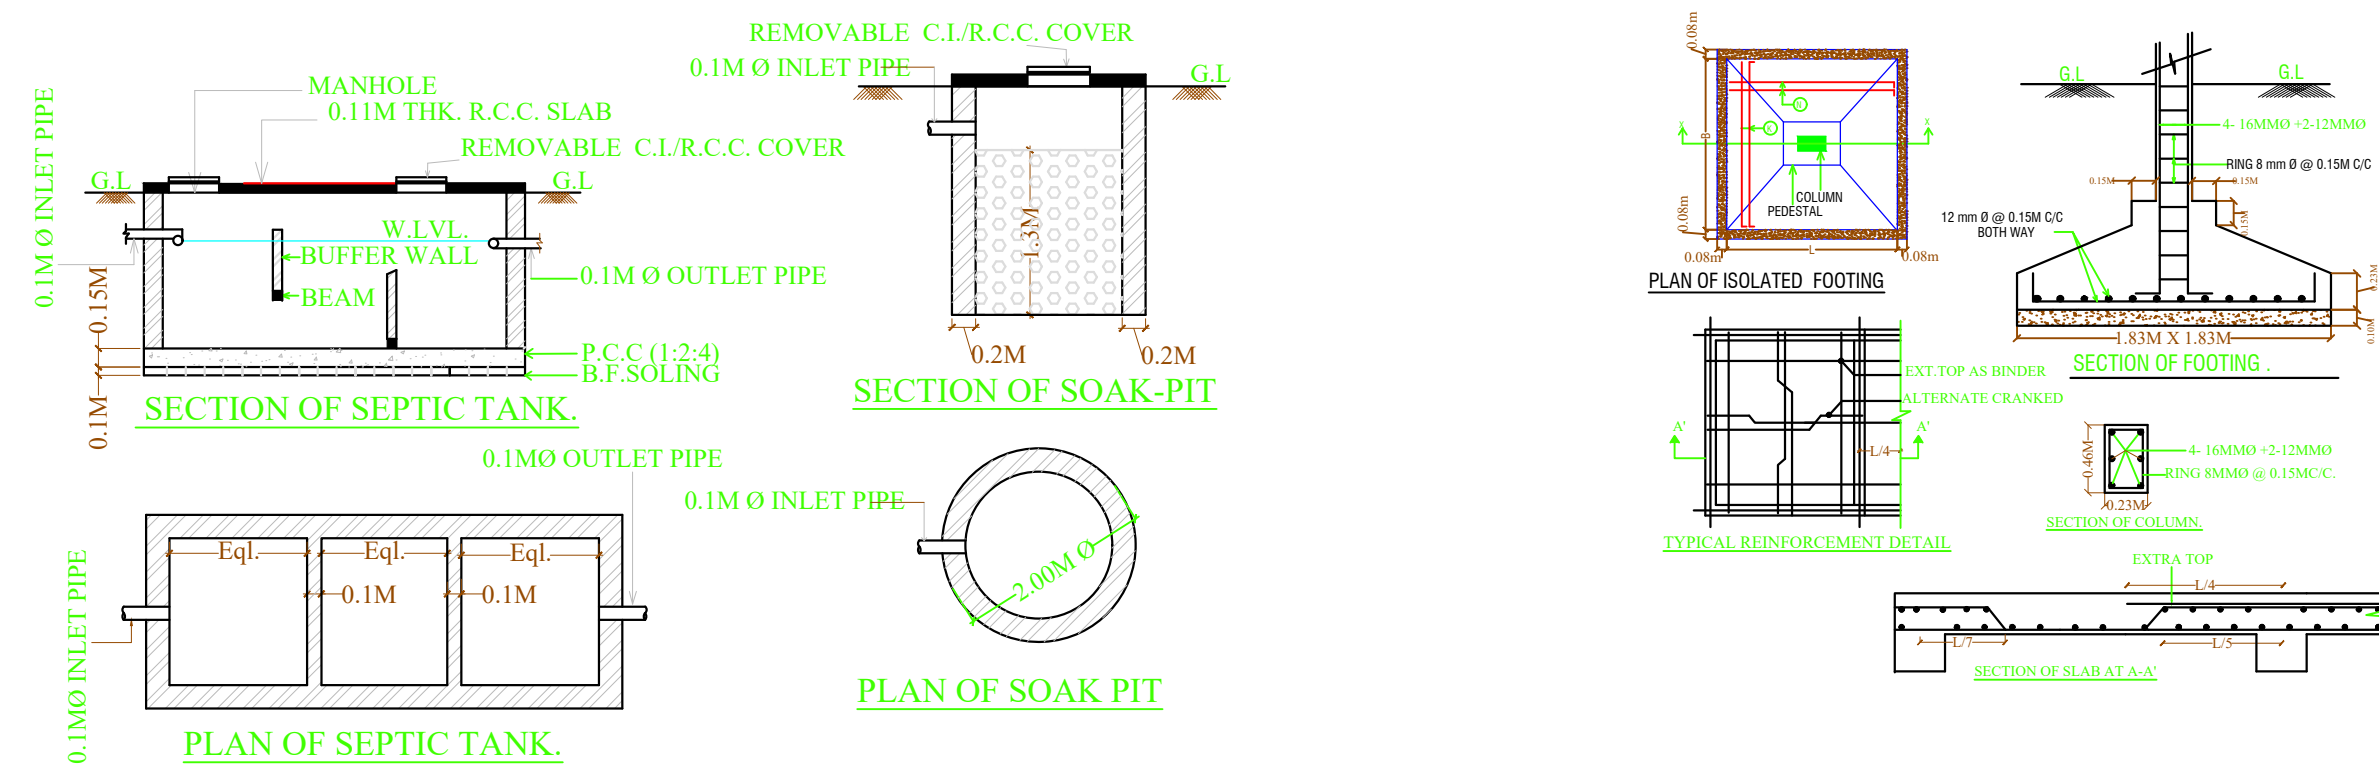

TERRACE FLOOR PLAN (SCALE 1:100)


Building :A (MR SANTLAL MANDAL)

Floor Name	Total Built Up Area (Sq.mt.)	Proposed FAR Area (Sq.mt.)	Total FAR Area (Sq.mt.)	Total Consumed Additional FAR Area (Sq.mt.)	Tnmt (No.)
Ground Floor	101.48	101.48	101.48	101.48	01
First Floor	101.48	101.48	101.48	101.48	00
Terrace Floor	0.00	0.00	0.00	0.00	00
Total :	202.96	202.96	202.96	202.96	01
Total Number of Same Buildings :	1				
Total :	202.96	202.96	202.96	202.96	01

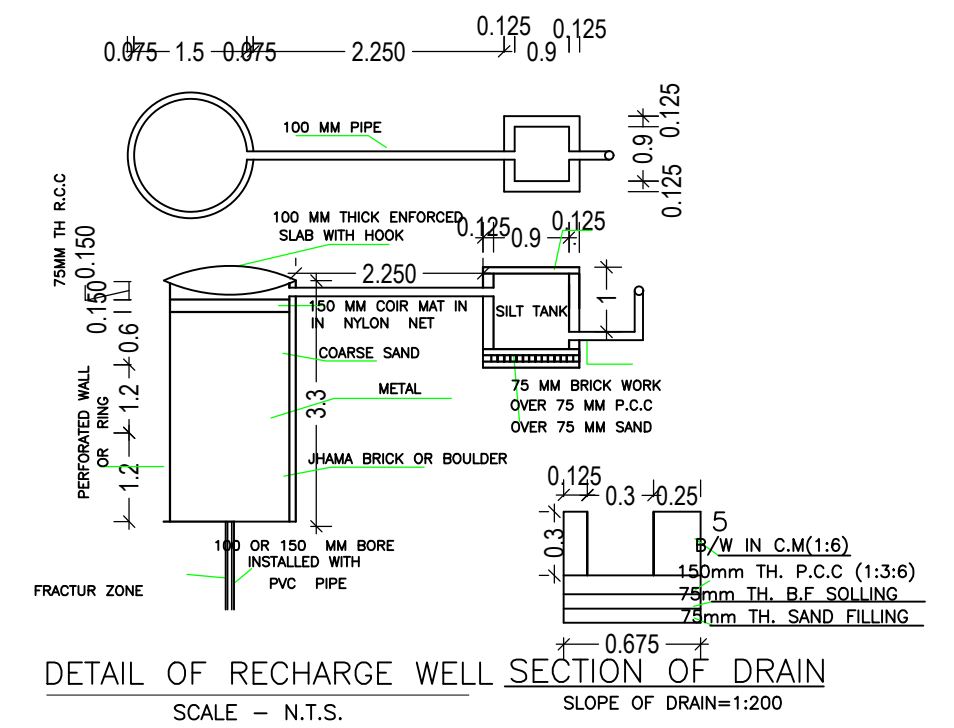


UnitBUA Table for Building :A (MR SANTLAL MANDAL)


FLOOR	Name	UnitBUA Type	UnitBUA Area	Carpet Area	No. of Rooms	No. of Tenement
GROUND FLOOR PLAN	SPLIT A	FLAT	160.88	160.43	8	1
FIRST FLOOR PLAN	SPLIT A	FLAT	0.00	0.00	8	0
Total:	-	-	160.88	160.43	16	1

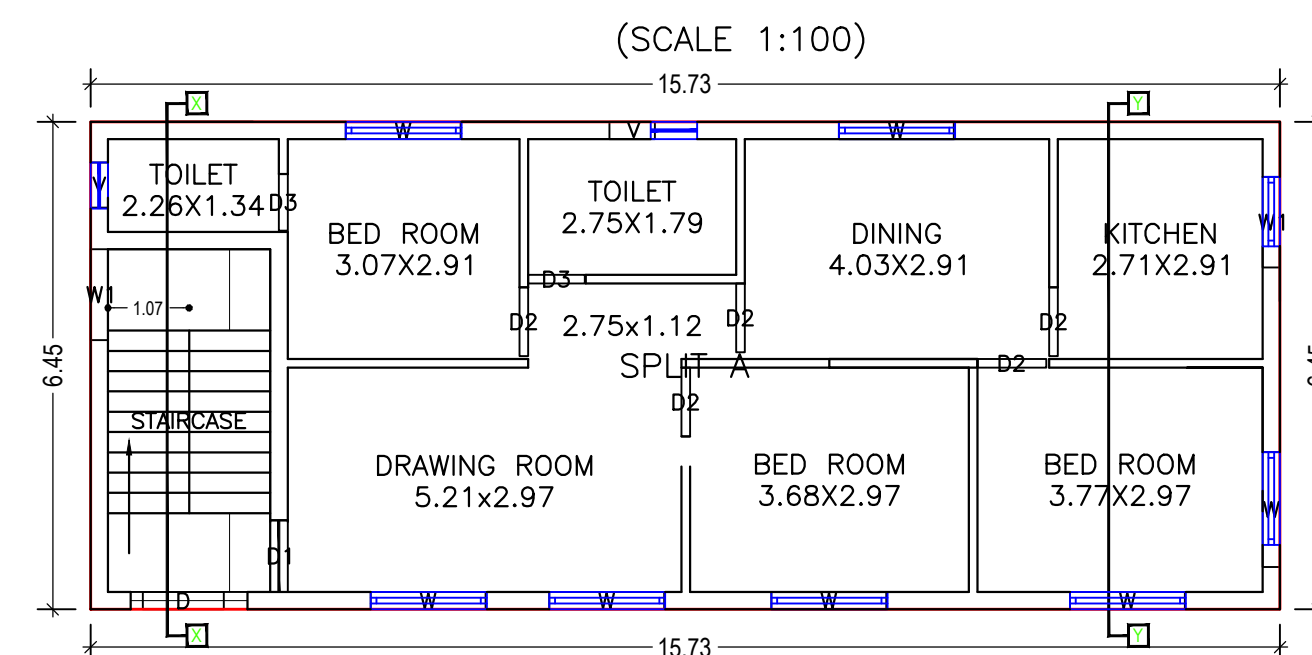

GROUND FLOOR PLAN (Proposed) (SCALE 1:100)

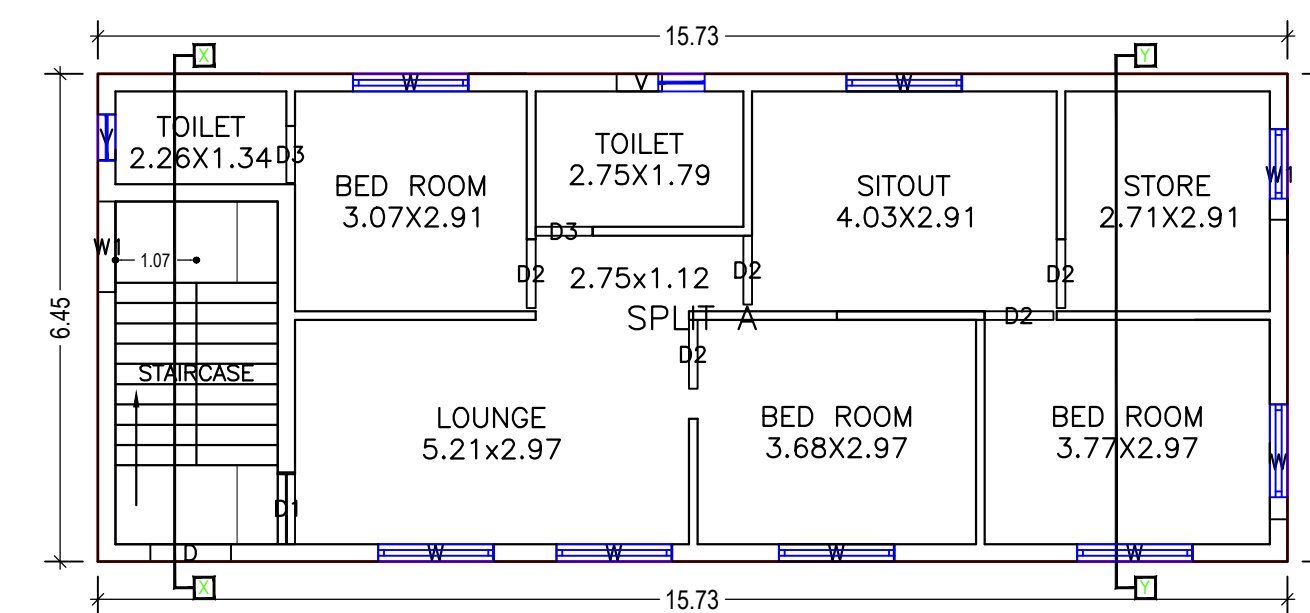

FIRST FLOOR PLAN (Proposed) (SCALE 1:100)

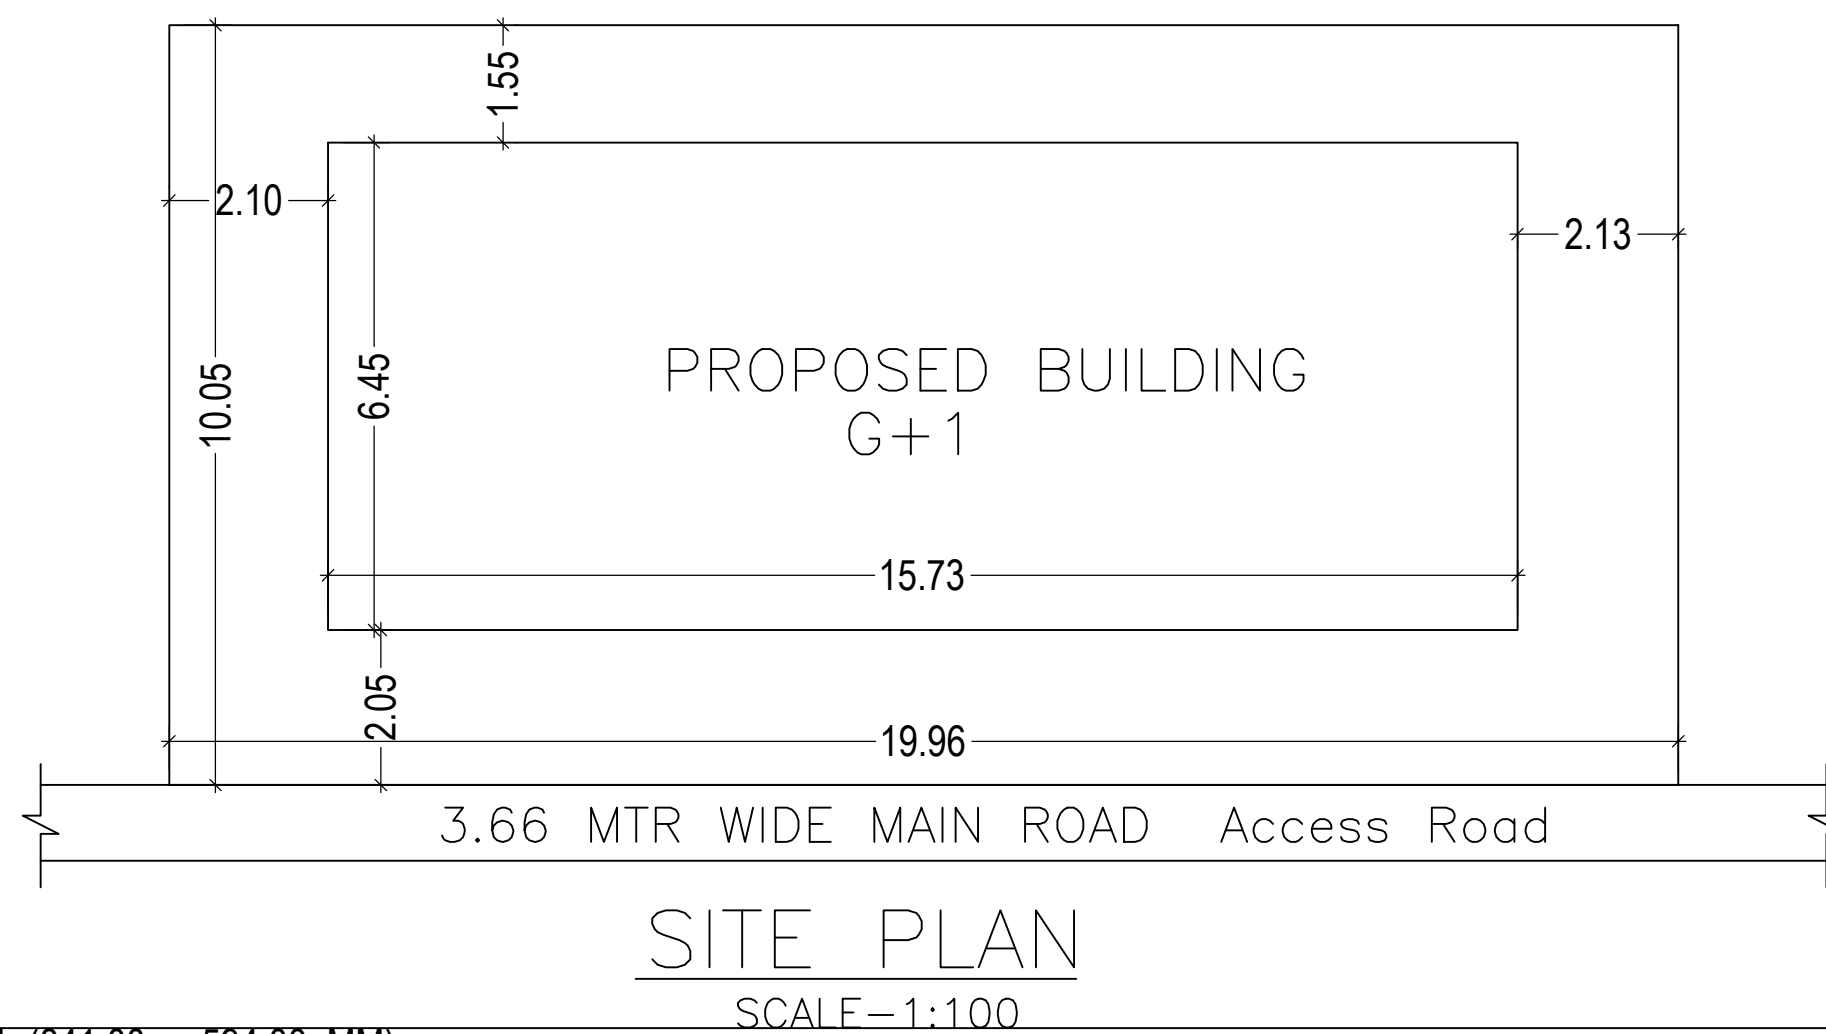

SITE PLAN SCALE=1:100

LTP NAME AND SIGNATURE	STRUCTURAL ENG'S NAME AND SIGNATURE	BUILDER NAME AND SIGNATURE	DIGITAL SIGNATURE
SHYAM DUTT SHUKLA PNPC/ENG/0004/2017			