


Proposal Basic Information	
Proposal File No.	PNPC/BP/0016/W08/2021
Owner Name	ASHOK KUMAR SHA
Khata No	588
Plot No	644
Village Name	Pakur
Use	Residential
SubUse	Bungalow/ Dwelling / Non Apartment

COLOR INDEX	
PLOT BOUNDARY	[Red Line]
ABUTTING ROAD	[Green Line]
PROPOSED CONSTRUCTION	[Blue Line]
COMMON PLOT	[Yellow Line]
ROAD WIDENING AREA	[Orange Line]
EXISTING (To be retained)	[Light Blue Line]
EXISTING (To be demolished)	[Light Yellow Line]

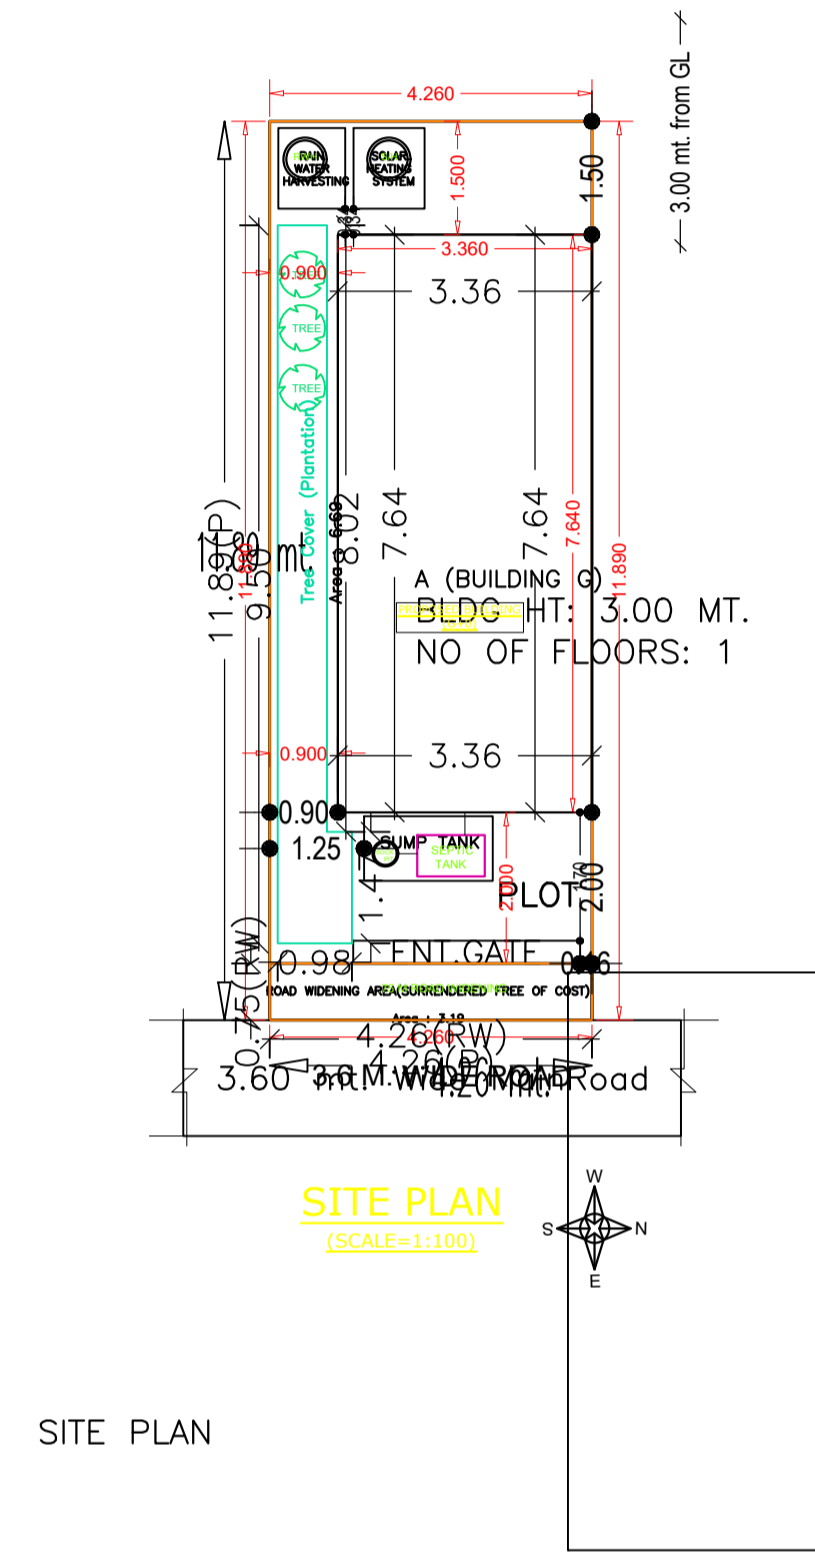

AREA STATEMENT PAKUR		VERSION NO.: 1.0.60
NAGAR PARISHAD		VERSION DATE: 16/10/2020
PROJECT DETAIL:		
Region: JHARKHAND URBAN LOCAL BODIES	Plot Use: Residential	
District: PAKUR	Plot SubUse: Bungalow/ Dwelling / Non Apartment	
Authority: PAKUR NAGAR PARISHAD	PlotNearbyReligiousStructure: NA	
Inward_No: PNP/0016/W08/2021	Plot/SubPlot No: 644	
Application Type: General Proposal	North: -	
Project Type: Building Permission	South: -	
Nature of Development: New	East: -	
Location of Development Area: Old Area	West: -	
AREA DETAILS:		
AREA OF PLOT (Minimum)	(A)	50.65
Deduction for NetPlot Area		
Surrender Free of Cost		3.20
Total		3.20
NET AREA OF PLOT(Gross Plot Area - Deduction from Gross Plot area)	(A-Deductions)	47.46
Deduction for Balance Plot Area(from Gross Plot Area)		
Surrender Free of Cost		3.20
Common Plot		6.69
Total		9.89
BALANCE AREA OF PLOT(Net Plot Area - Recreational/Amenity space)	(A-Deductions)	40.76
PLOT AREA FOR COVERAGE(Net Plot Area)	(A-Deductions)	47.46
Plot Area for FAR (Net Plot Area + RoadWidening Area)	(A-Deductions)	50.65
COVERAGE CHECK		
Permissible Coverage area (70.00 %)		33.22
Proposed Coverage Area (54.09 %)		25.67
Total Prop. Coverage Area (54.09 %)		25.67
Balance coverage area (15.91 %)		7.55
FAR CHECK		
Perm. FAR Area (1.50)		75.98
Total Perm. FAR area		75.98
Residential FAR		25.67
Proposed FAR Area		25.67
Total Proposed FAR Area		25.67
Consumed FAR (Factor)		0.51
Balance FAR Area		50.31
BUILT UP AREA CHECK		
Total Proposed BuiltUp Area		25.67
ARCHITECT (Regd)	Navin Kumar Mandal	
ENGINEER (Regd)		
SUPERVISOR (Regd)		
OWNER (Regd)	ASHOK KUMAR SHA	
DEVELOPMENT AUTHORITY	LOCAL BODY	

Buildingwise Floor FAR Details

Floor Name	Building Name A (BUILDING G)		Total	
	Proposed Built Up Area (Sq.mt.)	Proposed FAR Area (Sq.mt.)	Total Proposed Built Up Area (Sq.mt.)	Total FAR Area (Sq.mt.)
Ground Floor	25.67	25.67	25.67	25.67
Terrace Floor	0.00	0.00	0.00	0.00
Total :	25.67	25.67	25.67	25.67

Building USE/SUBUSE Details

Building Name	Building Use	Building SubUse	Building Structure
A (BUILDING G)	Residential	Bungalow/ Dwelling / Non Apartment	Non-Highrise


FAR & Tenement Details (Table 4c-1)

Building	No. of Same Bldg	Total Built Up Area (Sq.mt.)	Proposed FAR Area (Sq.mt.) Resi.	Total FAR Area (Sq.mt.)	Total Consumed Additional FAR Area (Sq.mt.)	Tnmt (No.)
A (BUILDING G)	1	25.67	25.67	25.67	25.67	01
Grand Total :	1	25.67	25.67	25.67	25.67	01

LTP NAME AND SIGNATURE	STRUCTURAL ENG'S NAME AND SIGNATURE	BUILDER NAME AND SIGNATURE	DIGITAL SIGNATURE
Navin Kumar Mandal PNPC/ENG/0004/2019			




Proposal Basic Information

Proposal File No.	PNPC/BP/0016/W08/2021
Owner Name	ASHOK KUMAR SHA
Khata No	588
Plot No	644
Village Name	Pakur
Use	Residential
SubUse	Bungalow/ Dwelling / Non Apartment

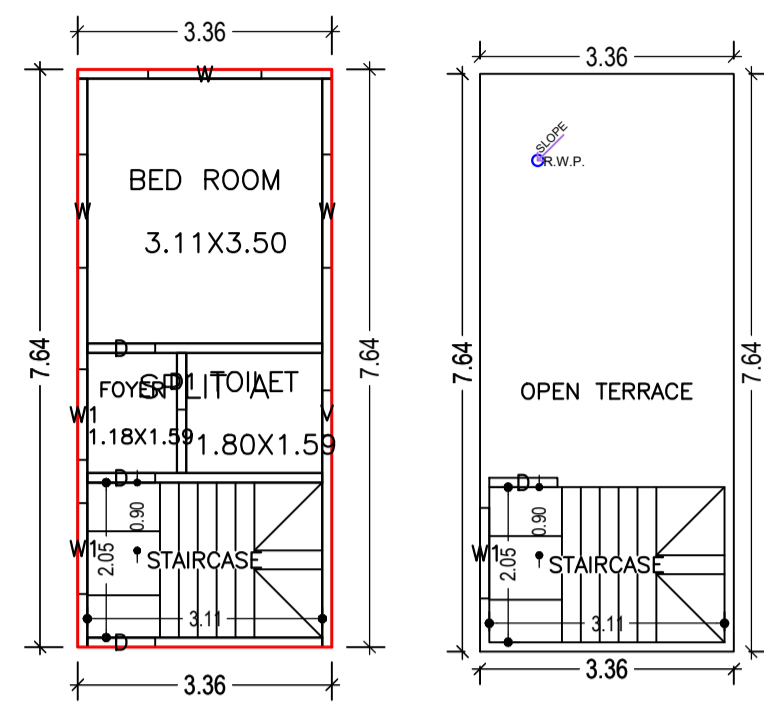

TERRACE FLOOR PLAN (SCALE 1:100)

GROUND FLOOR PLAN (Proposed) (SCALE 1:100)

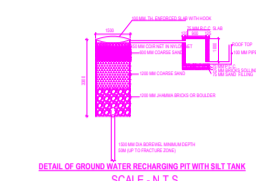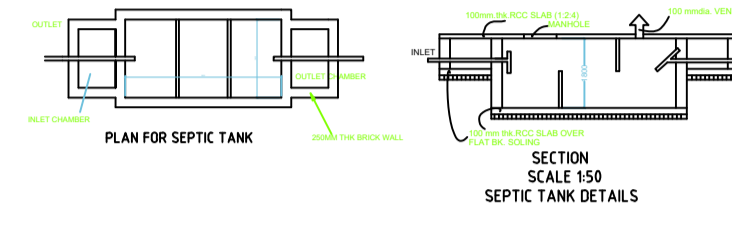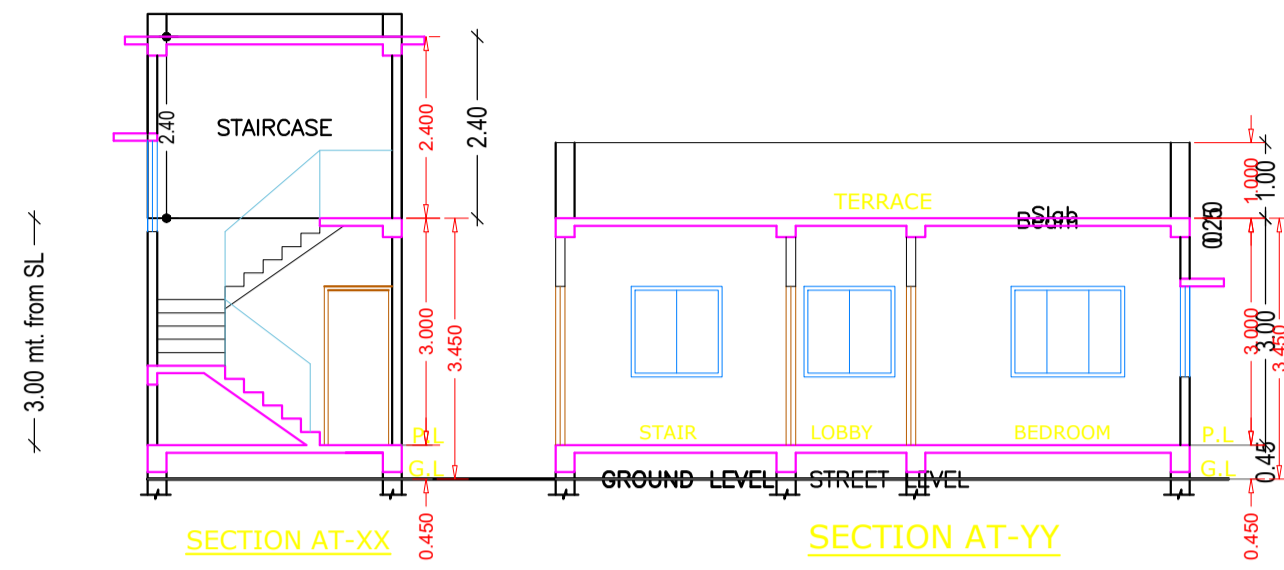

Building :A (BUILDING G)

Floor Name	Total Built Up Area (Sq.mt.)	Proposed FAR Area (Sq.mt.) Res.	Total FAR Area (Sq.mt.)	Total Consumed Additional FAR Area (Sq.mt.)	Trmt (No.)
Ground Floor	25.67	25.67	25.67	25.67	01
Terrace Floor	0.00	0.00	0.00	0.00	00
Total :	25.67	25.67	25.67	25.67	01
Total Number of Same Buildings :	1				
Total :	25.67	25.67	25.67	25.67	01

SCHEDULE OF DOOR:







BUILDING NAME	NAME	LENGTH	HEIGHT	NOS
A (BUILDING G)	D1	0.75	2.10	01
A (BUILDING G)	D	0.90	2.10	02

SCHEDULE OF WINDOW/VENTILATION:

BUILDING NAME	NAME	LENGTH	HEIGHT	NOS
A (BUILDING G)	V	0.60	0.60	01
A (BUILDING G)	W1	1.20	1.20	03
A (BUILDING G)	W	1.50	1.20	03

UnitBUA Table for Building :A (BUILDING G)

FLOOR	Name	UnitBUA Type	UnitBUA Area	Carpet Area	No. of Rooms	No. of Tenement
GROUND FLOOR PLAN	SPLIT A	FLAT	25.67	22.01	3	1
Total:	-	-	25.67	22.01	3	1

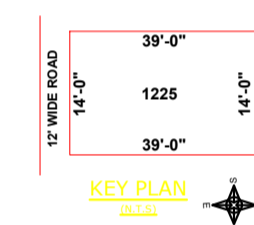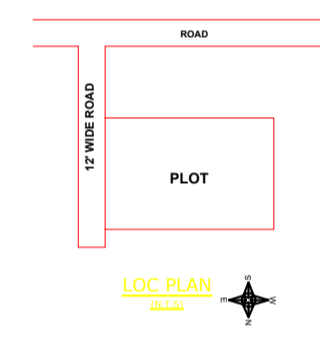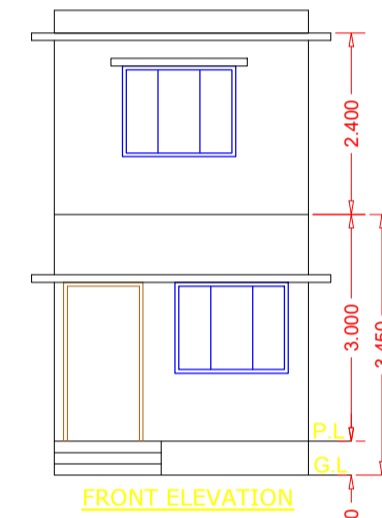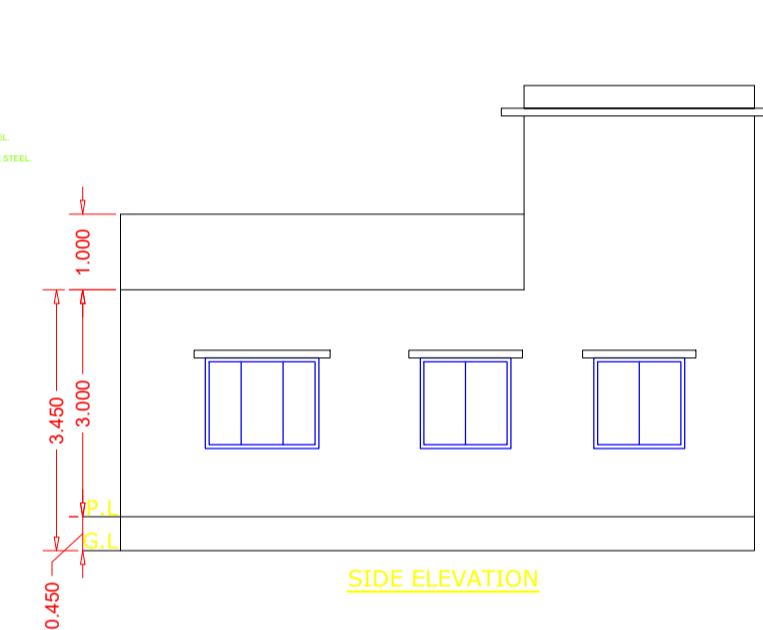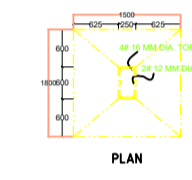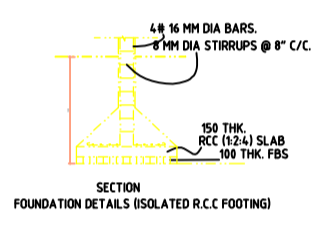

CERTIFICATE
This is to certify that the structural design of this building will be as per IS 1893-1984 & 4326-1993 to make the same Earth quake resistant.

LTP NAME AND SIGNATURE	STRUCTURAL ENG'S NAME AND SIGNATURE	BUILDER NAME AND SIGNATURE	DIGITAL SIGNATURE
Navin Kumar Mandal PNPC/ENG/0004/2019			