



GROUND FLOOR PLAN
(Proposed)
(SCALE 1:100)

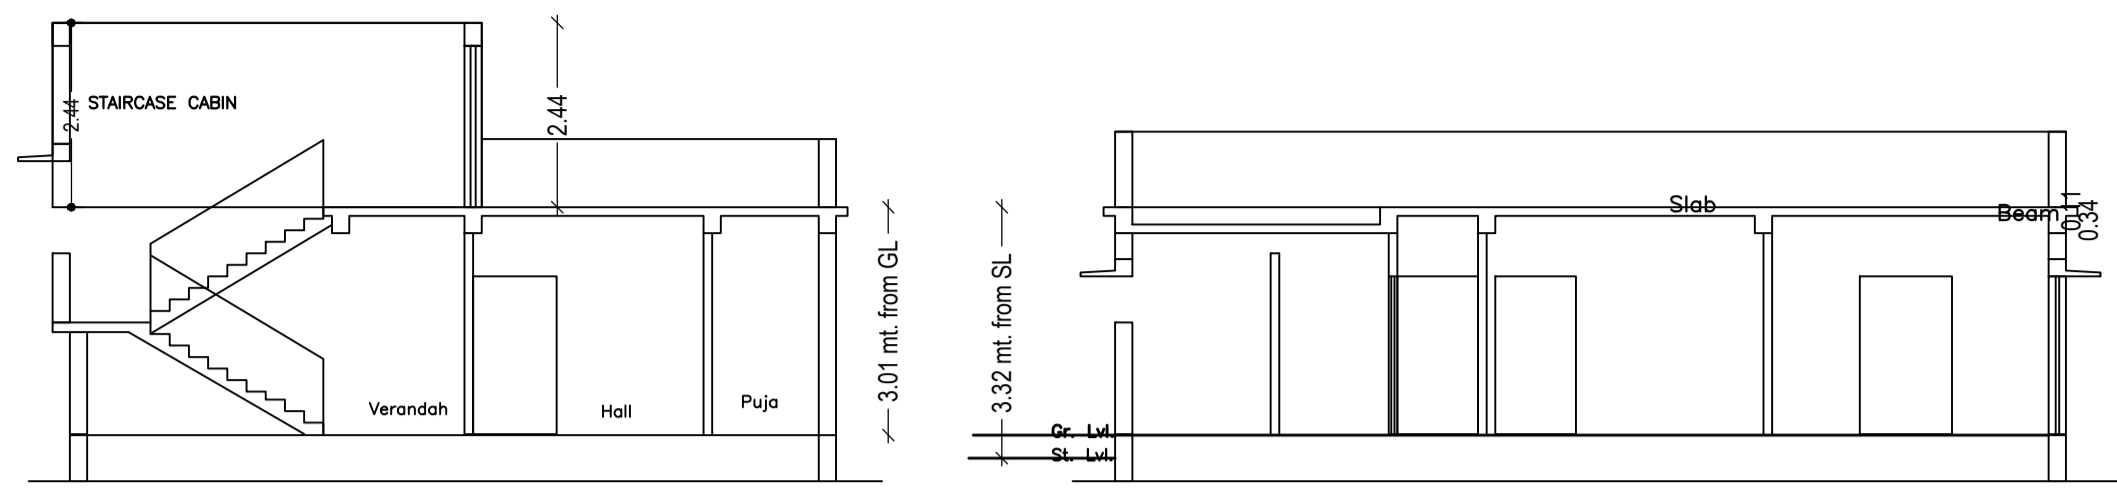


SECTION ON - "BB"

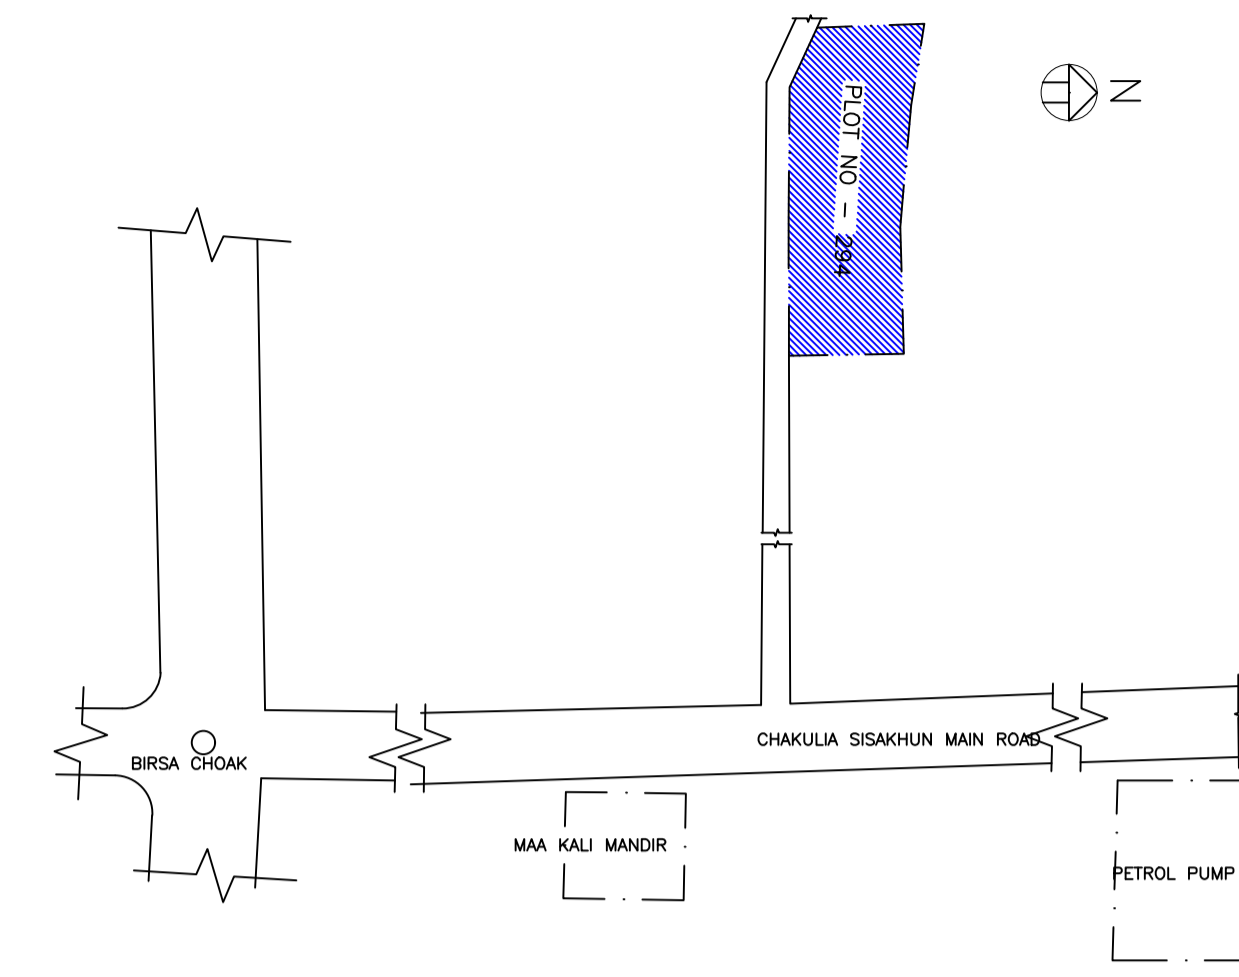


PART LOCATION PLAN
(SCALE=Nts)

Proposal Basic Information


Proposal File No.	CNPC/BP/0010/W02/2020
Owner Name	SMT. NAMITA MAHATO
Khata No	463
Plot No	294
Village Name	Chakulia
Use	Residential
SubUse	Bungalow/ Dwelling / Non Apartment

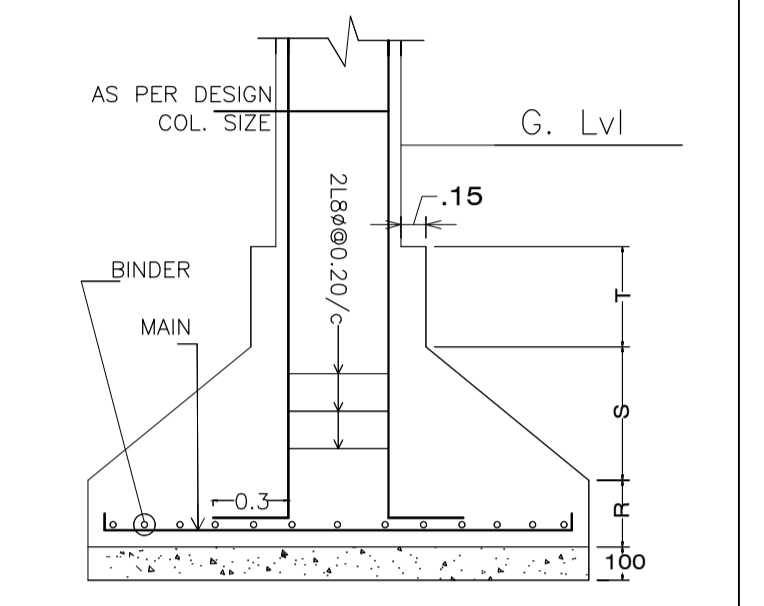


DETAIL OF COLUMN & FOOTING

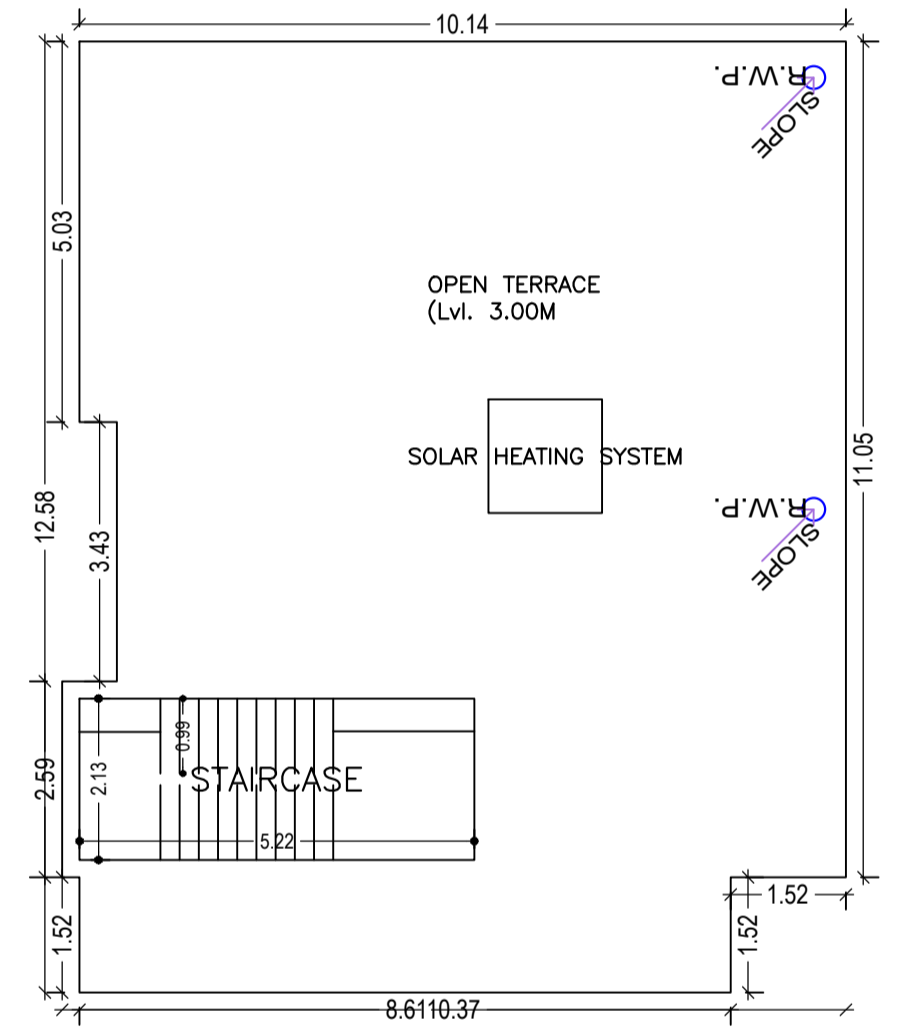


TERRACE FLOOR PLAN
(SCALE 1:100)

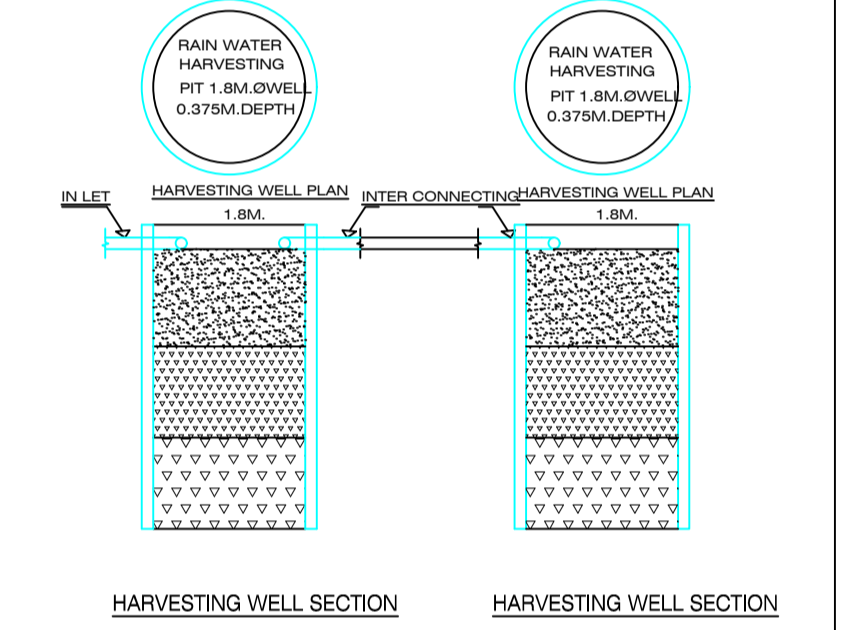

HARVESTING WELL SECTION

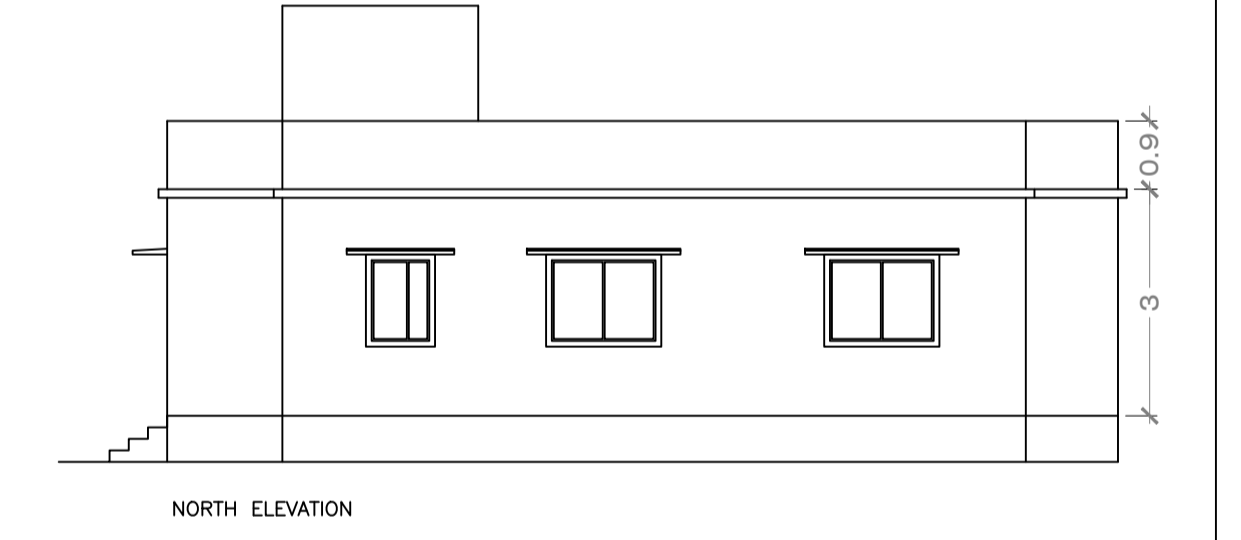

NORTH ELEVATION

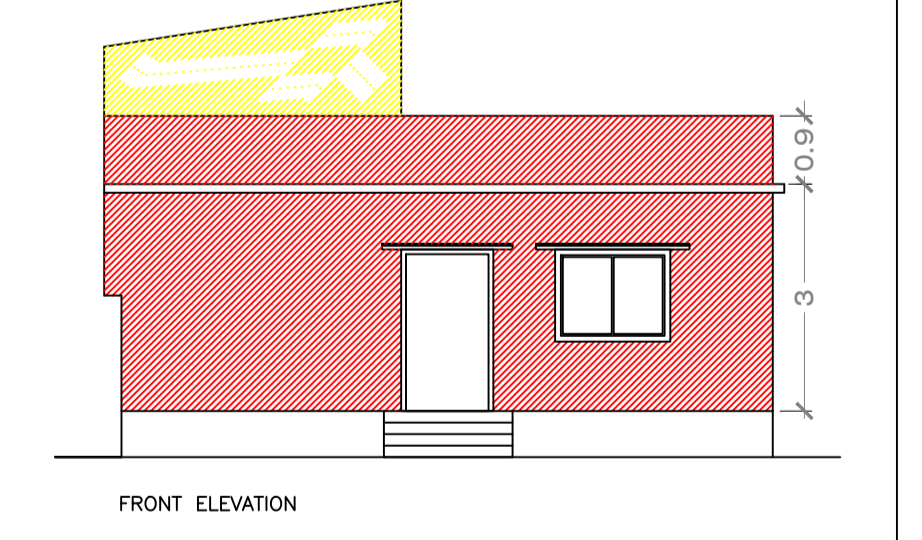

FRONT ELEVATION

Building :A (NAMITA MAHATO)

Floor Name	Total Built Up Area (Sq.mt.)	Proposed FAR Area (Sq.mt.)	Total FAR Area (Sq.mt.)	Total Consumed Additional FAR Area (Sq.mt.)	Tnmt (No.)
Ground Floor	110.25	110.25	110.25	110.25	01
Terrace Floor	0.00	0.00	0.00	0.00	00
Total:	110.25	110.25	110.25	110.25	01
Total Number of Same Buildings	1				
Total:	110.25	110.25	110.25	110.25	01

SCHEDULE OF DOOR:

BUILDING NAME	NAME	LENGTH	HEIGHT	NOS
A (NAMITA MAHATO)	D2	0.71	2.10	03
A (NAMITA MAHATO)	D1	0.91	2.10	01
A (NAMITA MAHATO)	D1	0.94	2.10	03
A (NAMITA MAHATO)	D	1.11	2.10	01
A (NAMITA MAHATO)	D	1.16	2.10	01

SCHEDULE OF WINDOW/VENTILATION:

BUILDING NAME	NAME	LENGTH	HEIGHT	NOS
A (NAMITA MAHATO)	V	0.75	0.60	01
A (NAMITA MAHATO)	W	0.91	1.20	01
A (NAMITA MAHATO)	W	1.22	1.20	01
A (NAMITA MAHATO)	W1	1.52	1.20	07

UnitBUA Table for Building :A (NAMITA MAHATO)

FLOOR	Name	UnitBUA Type	UnitBUA Area	Carpet Area	No. of Rooms	No. of Tenement
GROUND FLOOR PLAN	A	FLAT	110.25	107.27	9	1
Total:	-	-	110.25	107.27	9	1

LTP NAME AND SIGNATURE	STRUCTURAL ENG'S NAME AND SIGNATURE	BUILDER NAME AND SIGNATURE	DIGITAL SIGNATURE
L K SUMAN CNPC/ENG/0002/2018			