






Proposal Basic Information	
Proposal File No.	HNPC/BP/0052/W02/2023
Owner Name	BHADAI SAW
Khata No	7,8
Plot No	7,8
Village Name	Mehdi Nagar
Use	Residential
SubUse	Bungalow/ Dwelling / Non Apartment

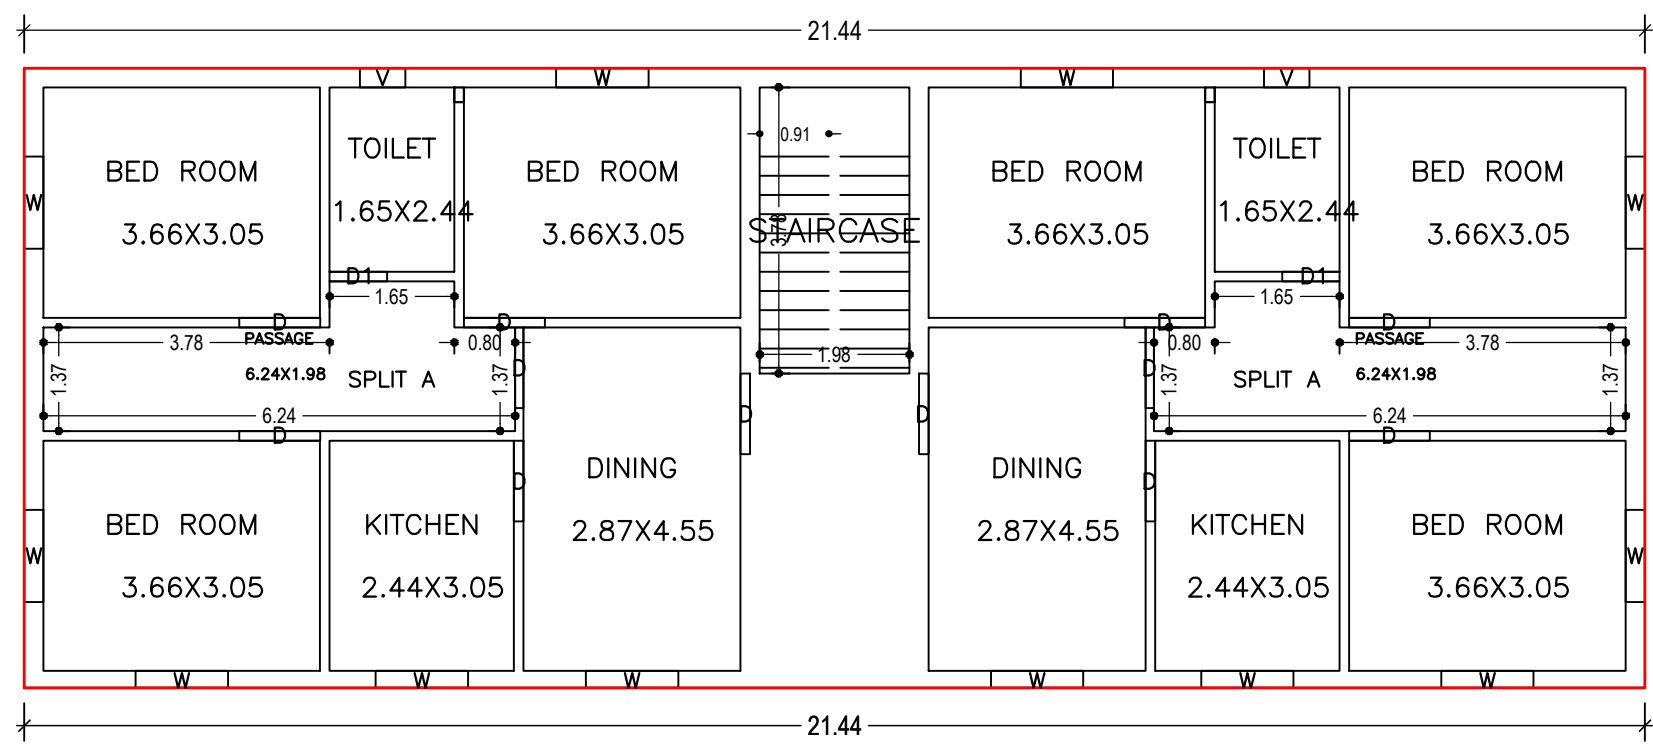


GROUND FLOOR PLAN (Proposed) (SCALE 1:100)

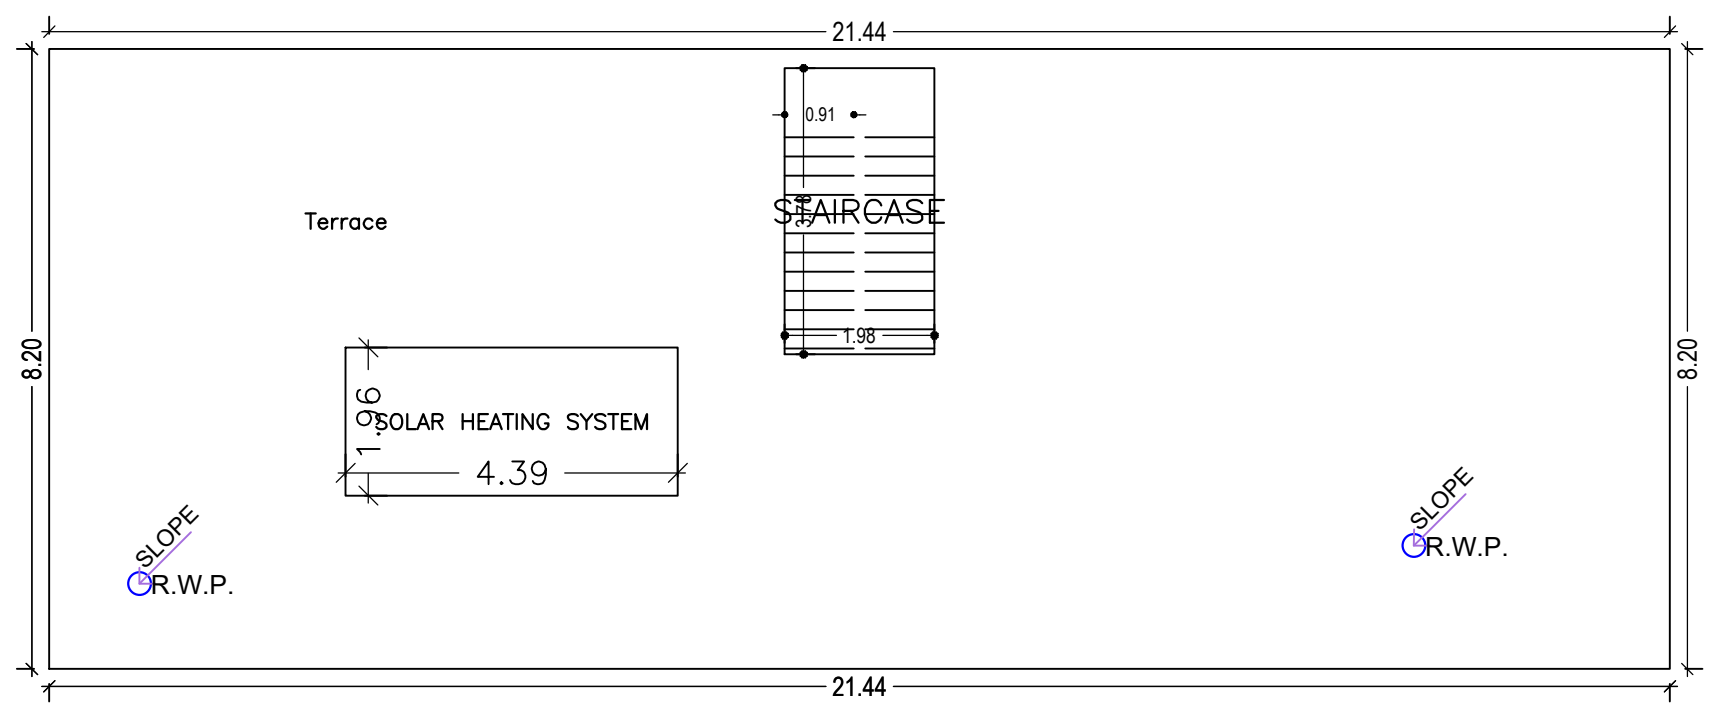

TERRACE FLOOR PLAN (SCALE 1:100)

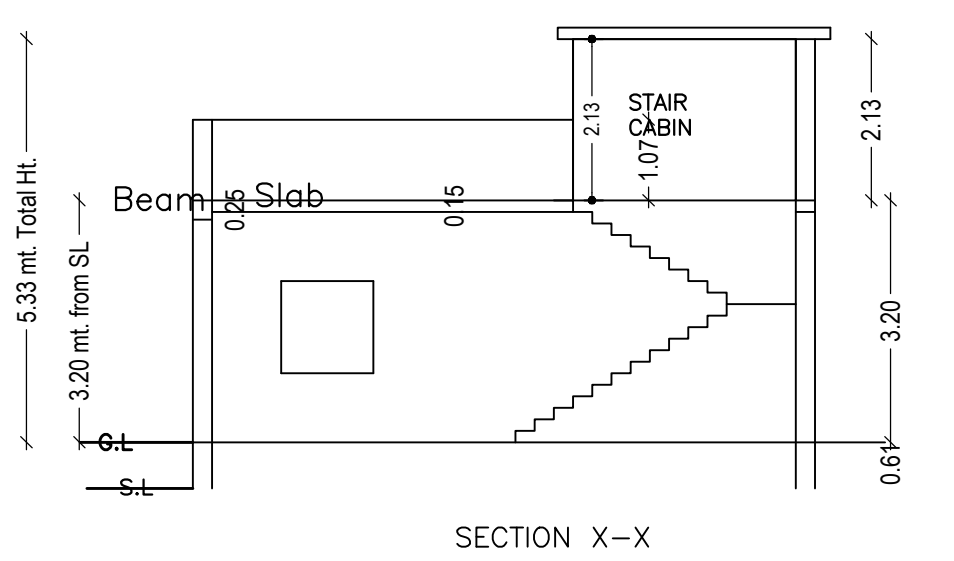

SECTION X-X

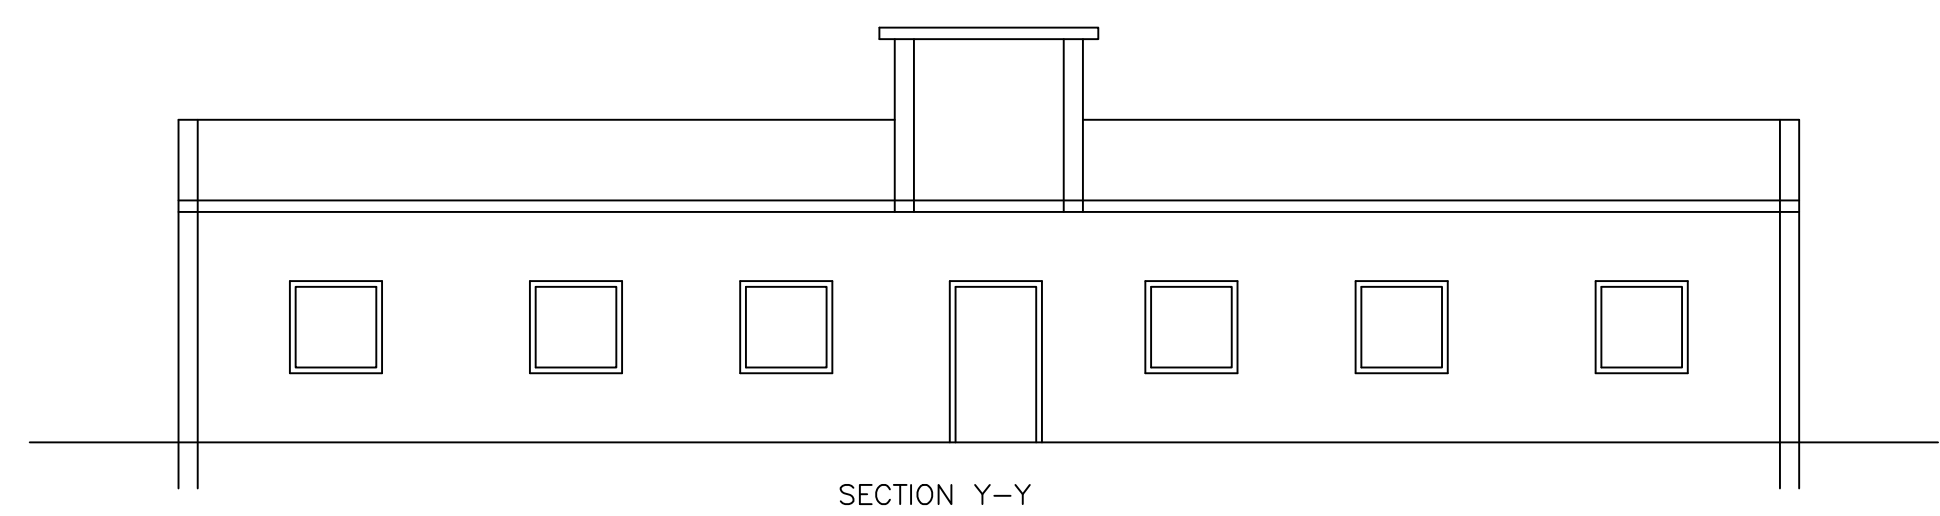

SECTION Y-Y

Building :BHADI SAW (A BUILDING)

Floor Name	Total Built Up Area (Sq.mt.)	Proposed FAR Area (Sq.mt.)	Total FAR Area (Sq.mt.)	Total Consumed Additional FAR Area (Sq.mt.)	Tnmt (No.)
Ground Floor	175.78	175.78	175.78	175.78	01
Terrace Floor	0.00	0.00	0.00	0.00	00
<b>Total :</b>	<b>175.78</b>	<b>175.78</b>	<b>175.78</b>	<b>175.78</b>	<b>01</b>
Total Number of Same Buildings	1				
<b>Total :</b>	<b>175.78</b>	<b>175.78</b>	<b>175.78</b>	<b>175.78</b>	<b>01</b>

SCHEDULE OF DOOR:


BUILDING NAME	NAME	LENGTH	HEIGHT	NOS
BHADAI SAW (A BUILDING)	D1	0.76	2.10	02
BHADAI SAW (A BUILDING)	D	1.07	2.10	12

SCHEDULE OF WINDOW/VENTILATION:


BUILDING NAME	NAME	LENGTH	HEIGHT	NOS
BHADAI SAW (A BUILDING)	V	0.60	1.20	02
BHADAI SAW (A BUILDING)	W	1.22	1.20	12

UnitBUA Table for Building :BHADI SAW (A BUILDING)


FLOOR	Name	UnitBUA Type	UnitBUA Area	Carpet Area	No. of Rooms	No. of Tenement
GROUND	SPLIT A	FLAT	142.39	142.34	7	1
FLOOR PLAN	SPLIT A	FLAT	0.00	0.00	7	1
<b>Total:</b>	-	-	<b>142.39</b>	<b>142.34</b>	<b>14</b>	<b>1</b>

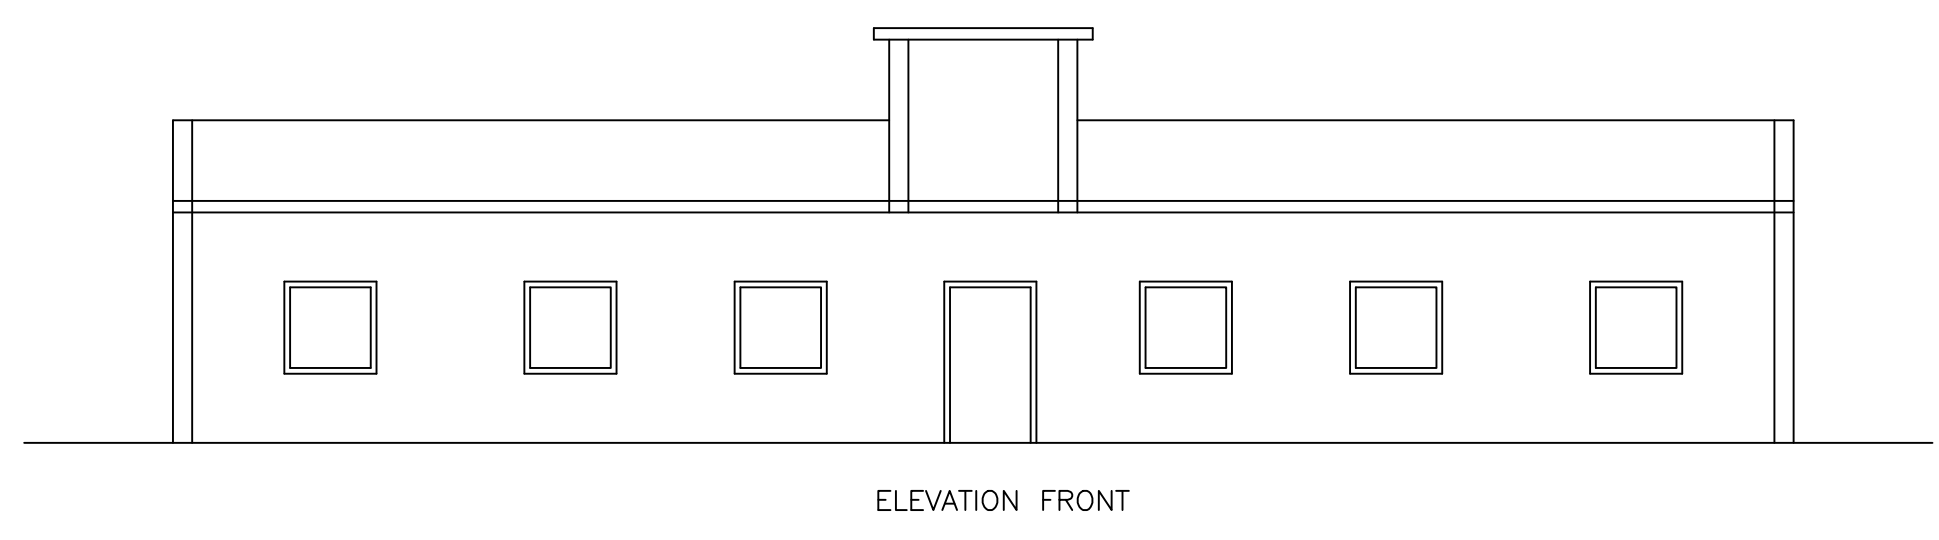


ELEVATION FRONT

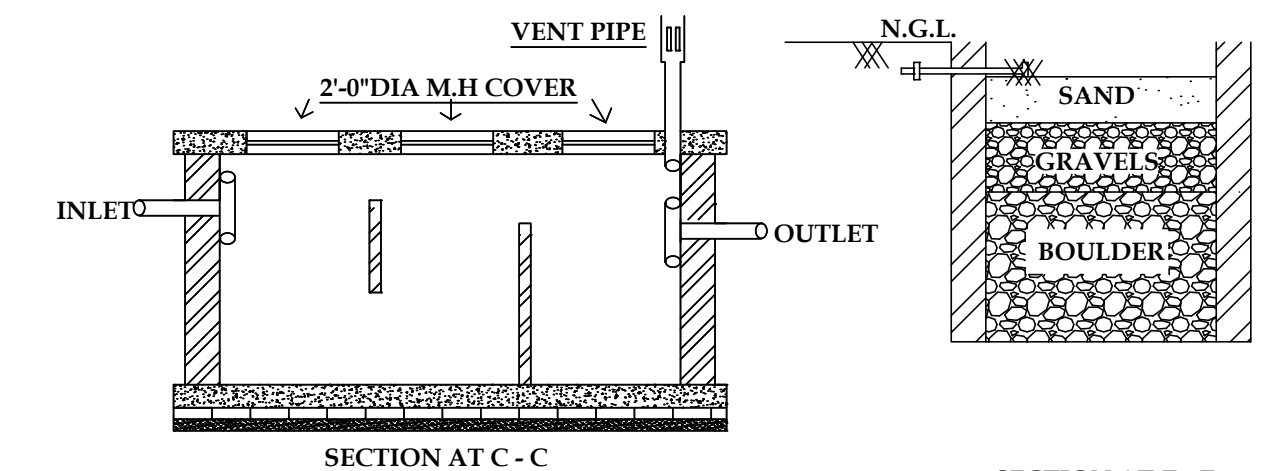


SECTION AT C - C

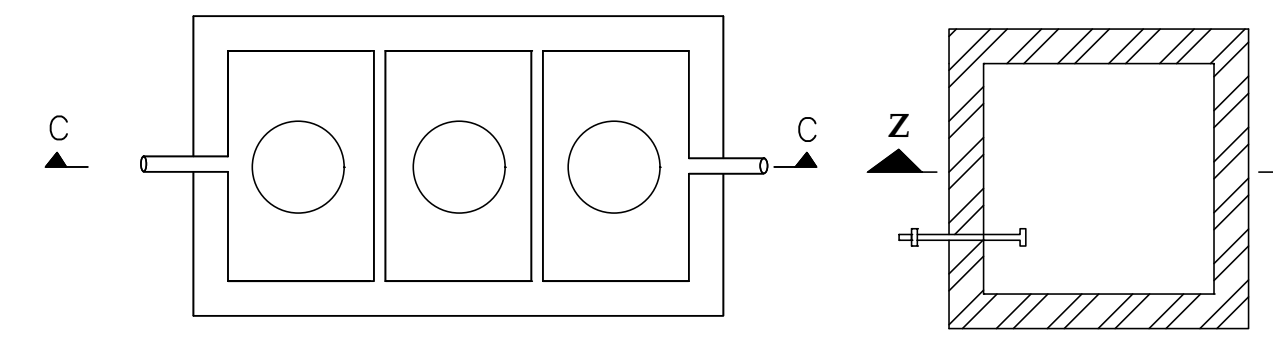


R.W.H PLAN (SCALE - 1 : 48)

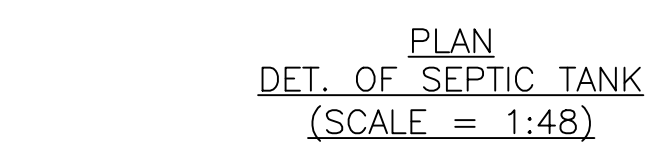


PLAN DET. OF SEPTIC TANK (SCALE = 1:48)

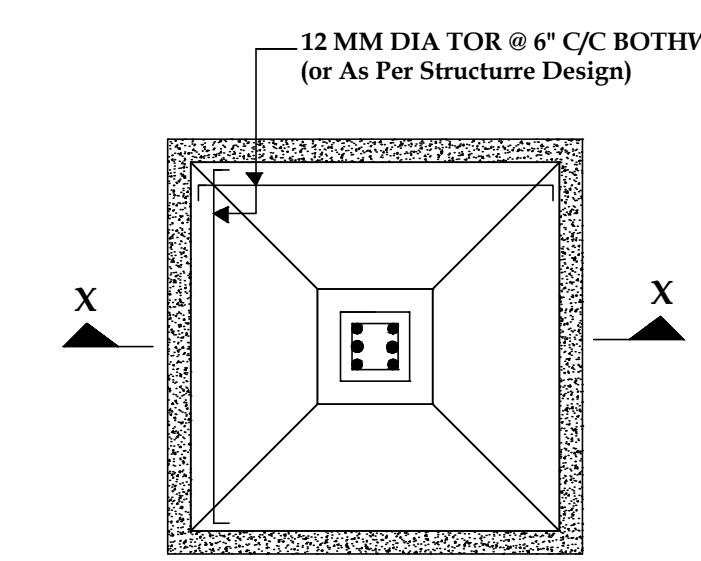


PLAN DET. OF FOUNDATION (SCALE - 1 : 24)

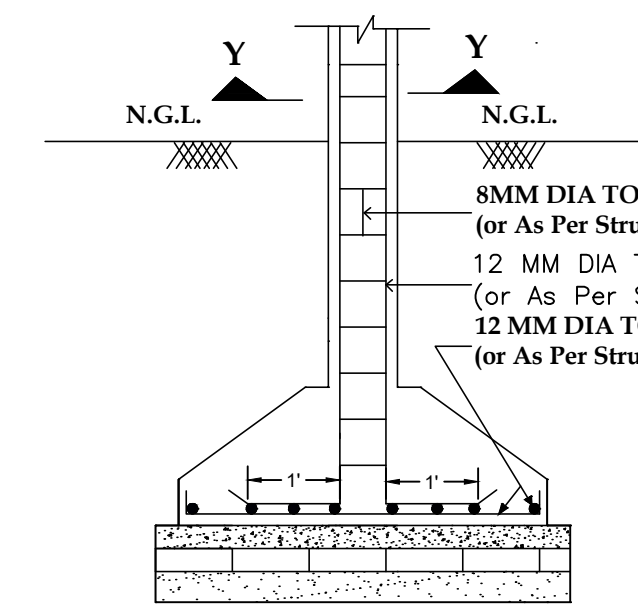


SECTION AT X - X (SCALE - 1 : 24)

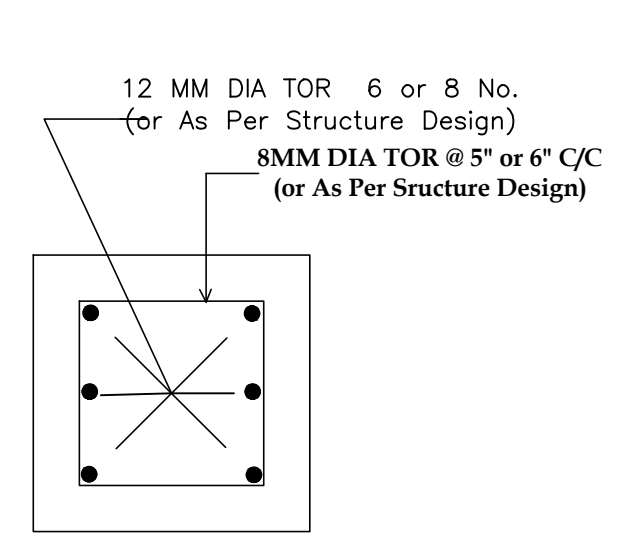


COLUMN SECTION AT Y - Y (NOT TO SCALE)

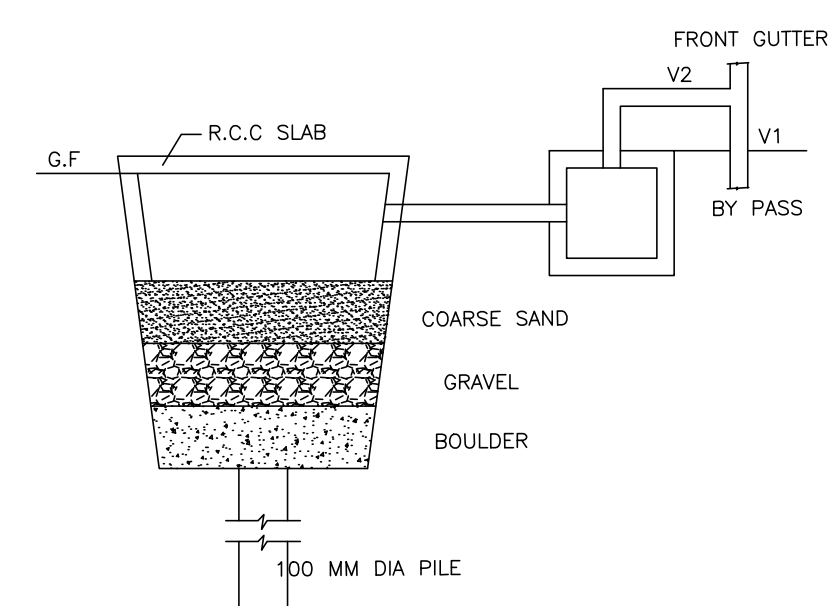


SECTION A-A

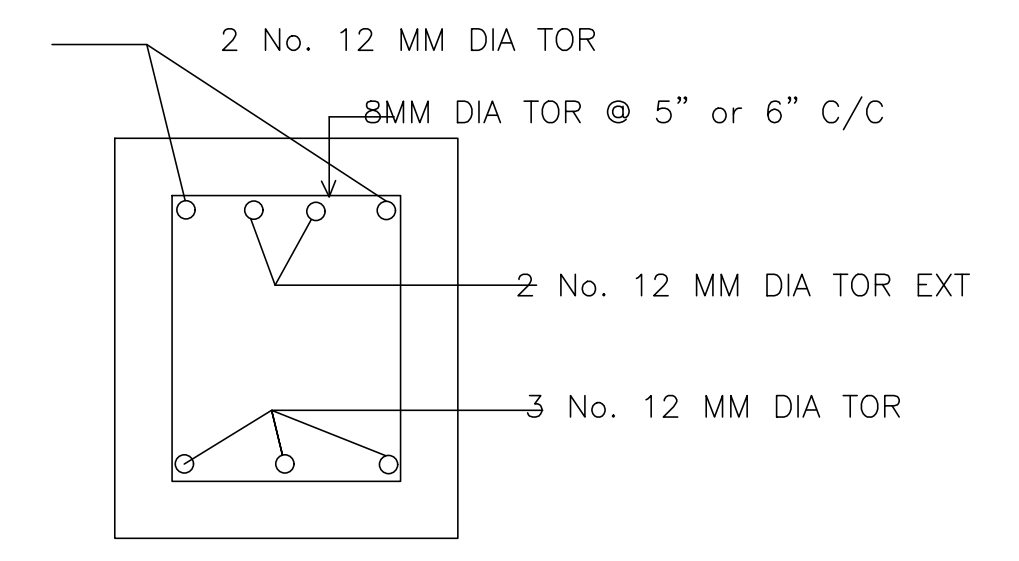


DET. OF RECHARGEABLE BORE WELL

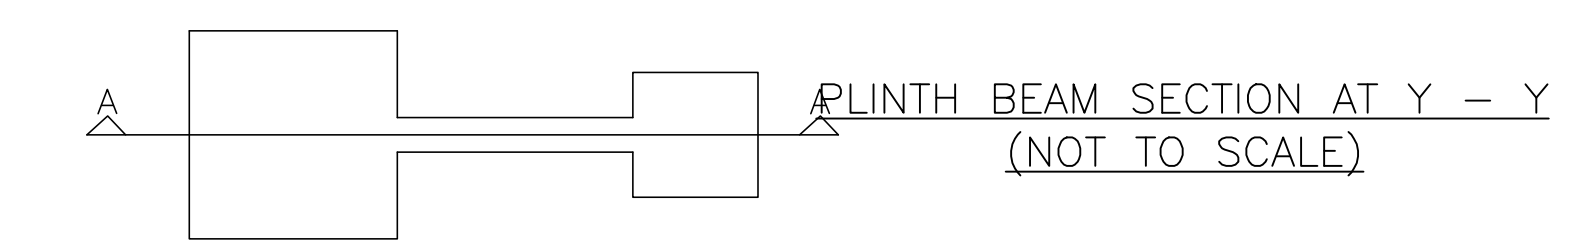

PLINTH BEAM SECTION AT Y - Y (NOT TO SCALE)

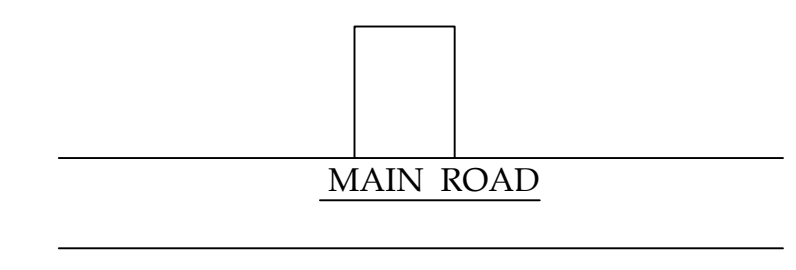

LOCATION MAP (NOT TO SCALE)

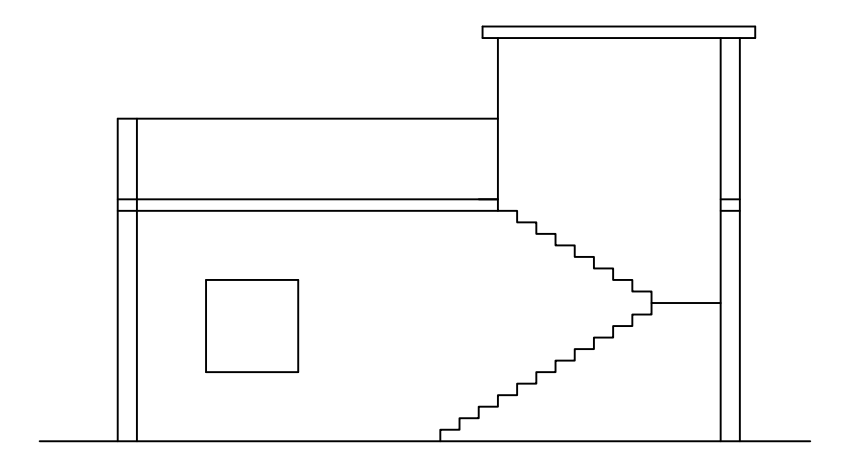

ELEVATION SIDE

LTP NAME AND SIGNATURE	STRUCTURAL ENG'S NAME AND SIGNATURE	BUILDER NAME AND SIGNATURE	DIGITAL SIGNATURE
Anuj Kumar Paswan HNPC/ENG/0002/2022			

Proposal Basic Information

Proposal File No.	HNPC/BP/0052/W02/2023
Owner Name	BHADAI SAW
Khata No	7,8
Plot No	7,8
Village Name	Mehdi Nagar
Use	Residential
SubUse	Bungalow/ Dwelling / Non Apartment



KEY PLAN

LTP NAME AND SIGNATURE	STRUCTURAL ENG'S NAME AND SIGNATURE	BUILDER NAME AND SIGNATURE	DIGITAL SIGNATURE
Anuj Kumar Paswan HNPC/ENG/0002/2022			