




FRONT ELEVATION

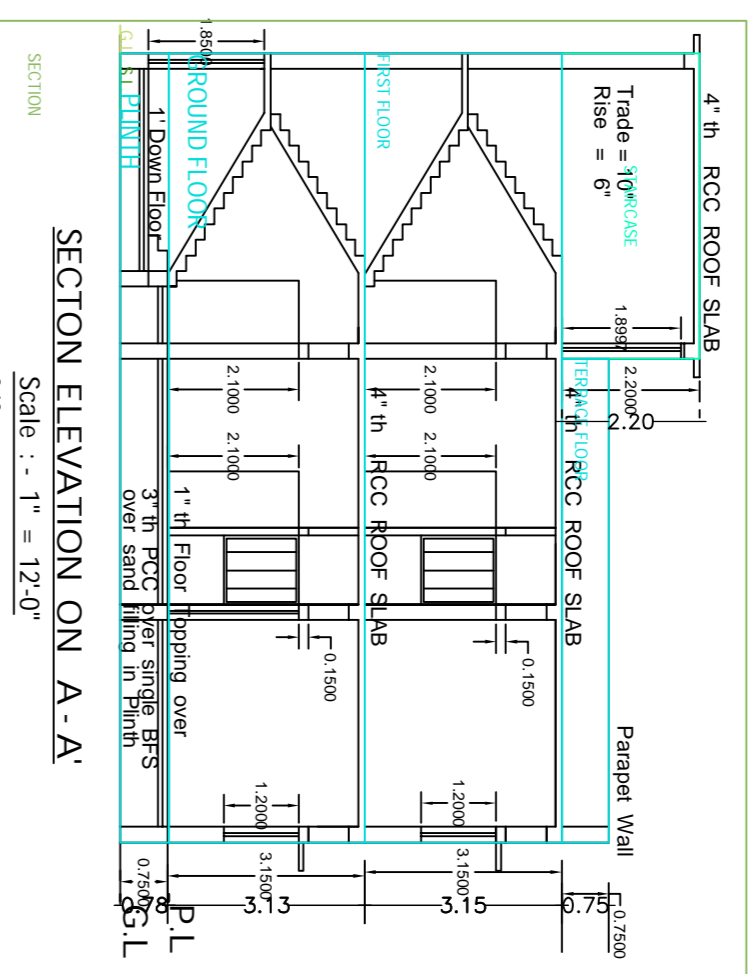

SECTION ELEVATION ON A-A

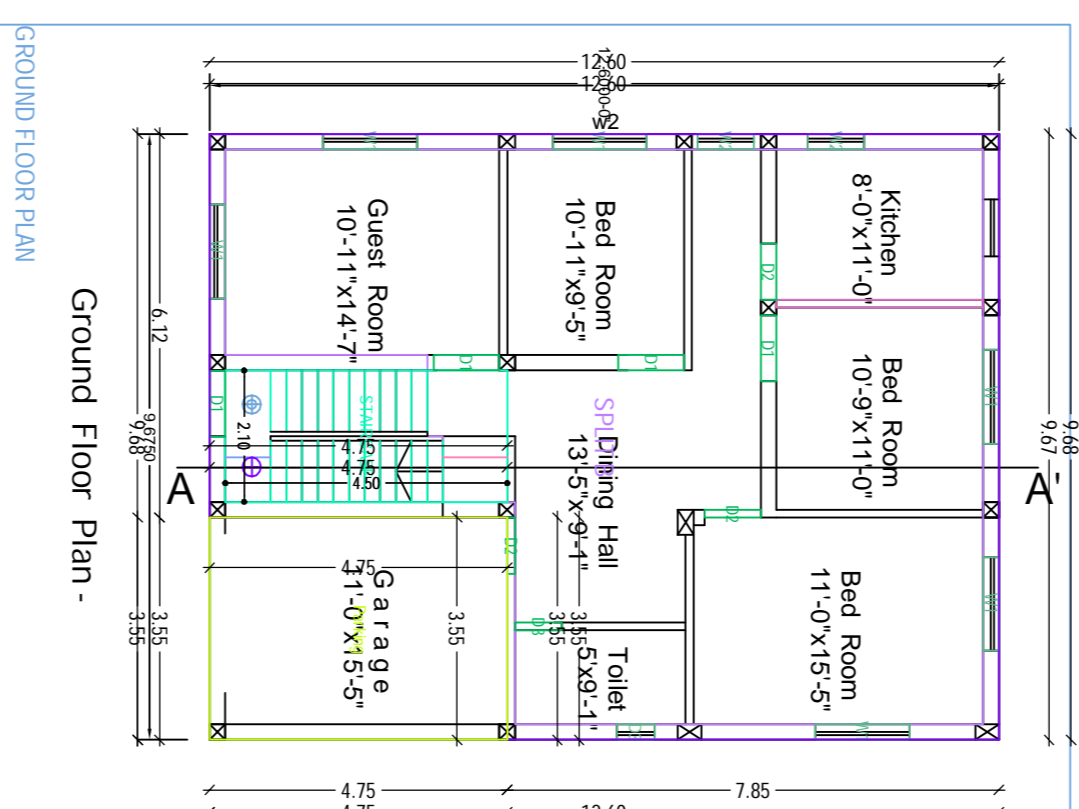

Ground Floor Plan -

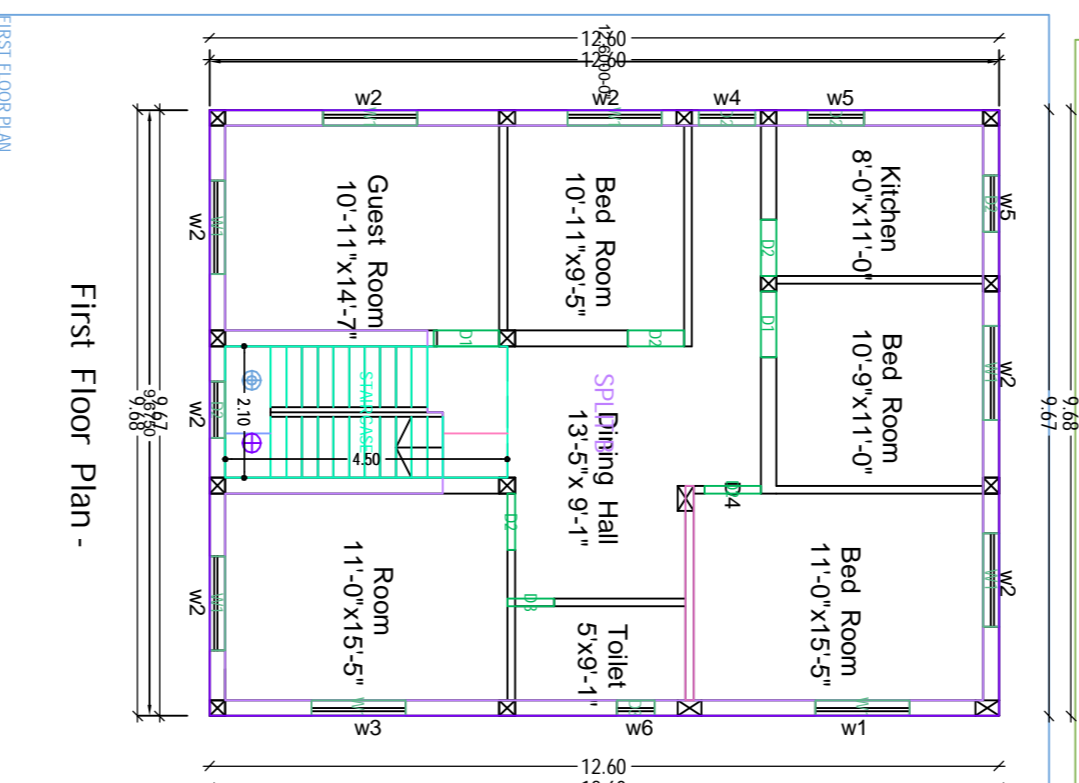

First Floor Plan -

**AREA CHART :-**


- PLOT Area - 2616 sqft
- Ground Floor Area - 1394 sqft
- First Floor Area - 1394 sqft
- Vacant Area - 1282 sqft
- Floor Area - 1083 sqft
- % of Covered Area - 51 %
- F. A. R - 0.41

**SUPPLEMENT :-**


- All RCC Works Should Be M - 20 Grade
- All PCC Works Should Be M - 20 Grade
- All Brick Works Should Be the Ratio of 1 : 7
- All Wall Plastering Works Should Be the Ratio of 1 : 6
- All Ceiling Plastering Works Should Be the Ratio of 1 : 4




PROPOSED DOUBLE STORED RESIDENTIAL BUILDING PLAN IN FAVOUR OF SMT. PRIVYANKA KUMARI, W/o. SRI SANJIT KUMAR DAN, ON R. S. PLOT NO - 1037/A/4/B/1, MOUZA - JAMTARA - 3, P. S. & S. C. - JAMTARA, DIST. - JAMTARA, JHARKHAND

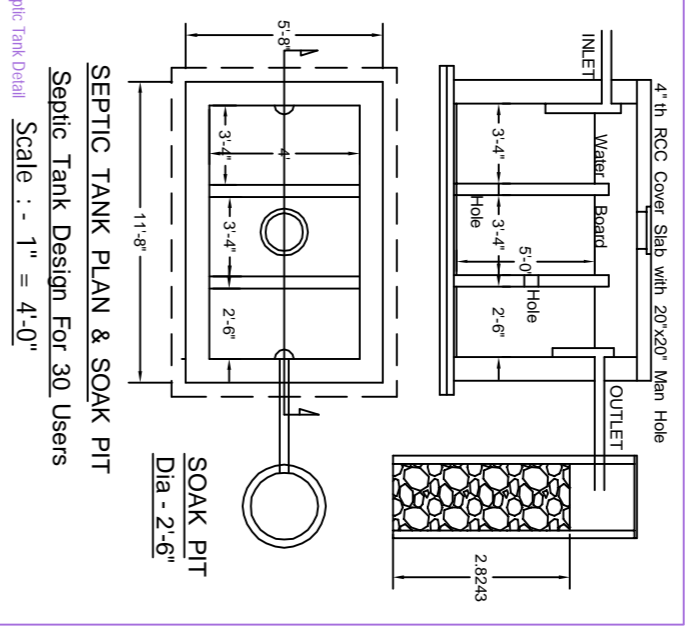


SEPTIC TANK PLAN & SOAK PIT

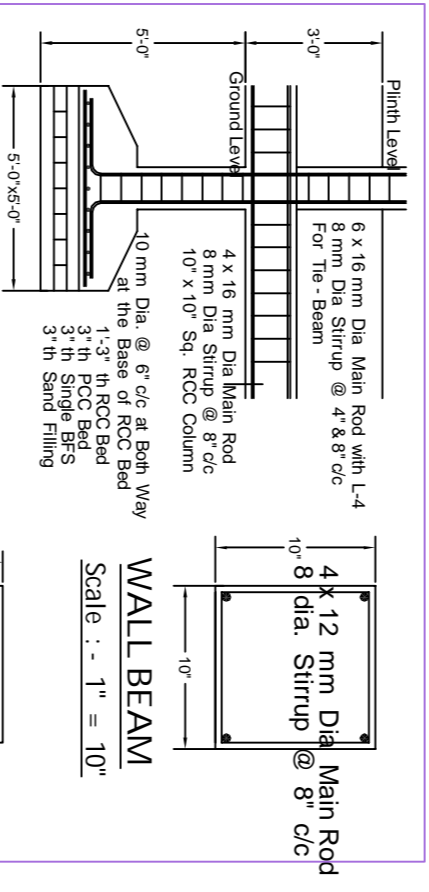


Details of RCC Column Foundation

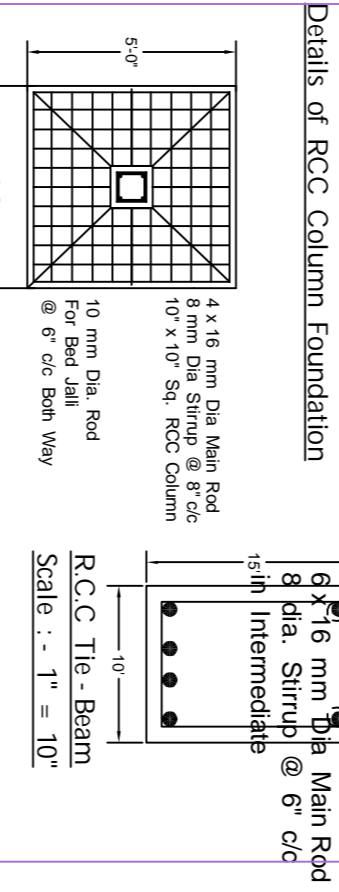

Re-inforcement of Tie - Beam

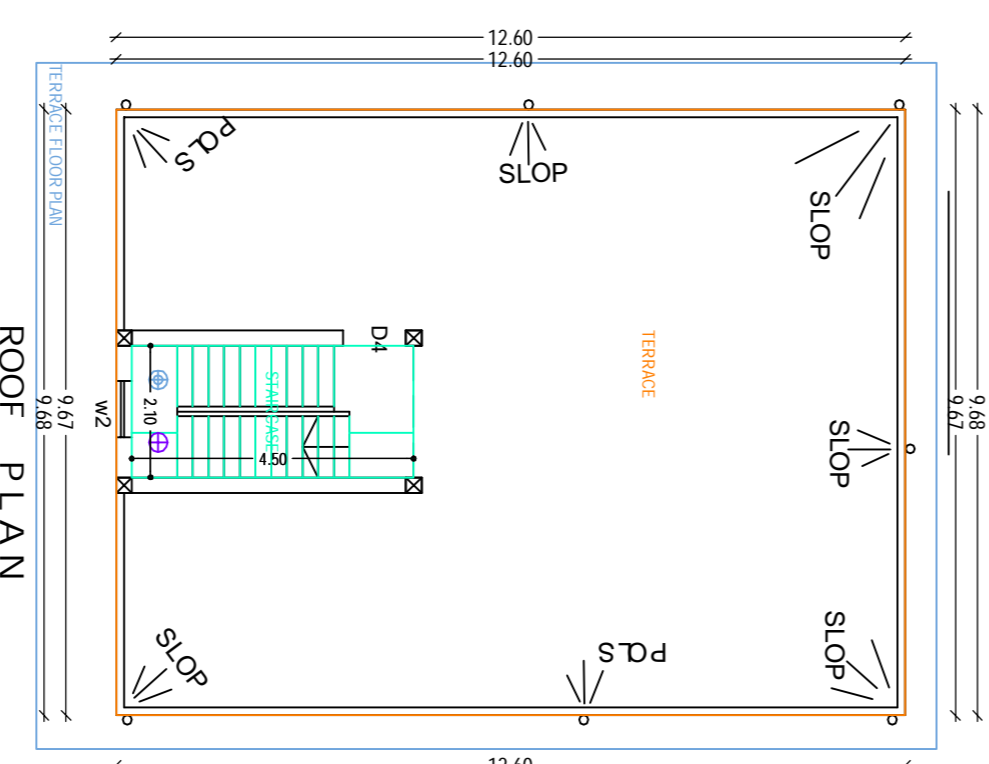

ROOF PLAN

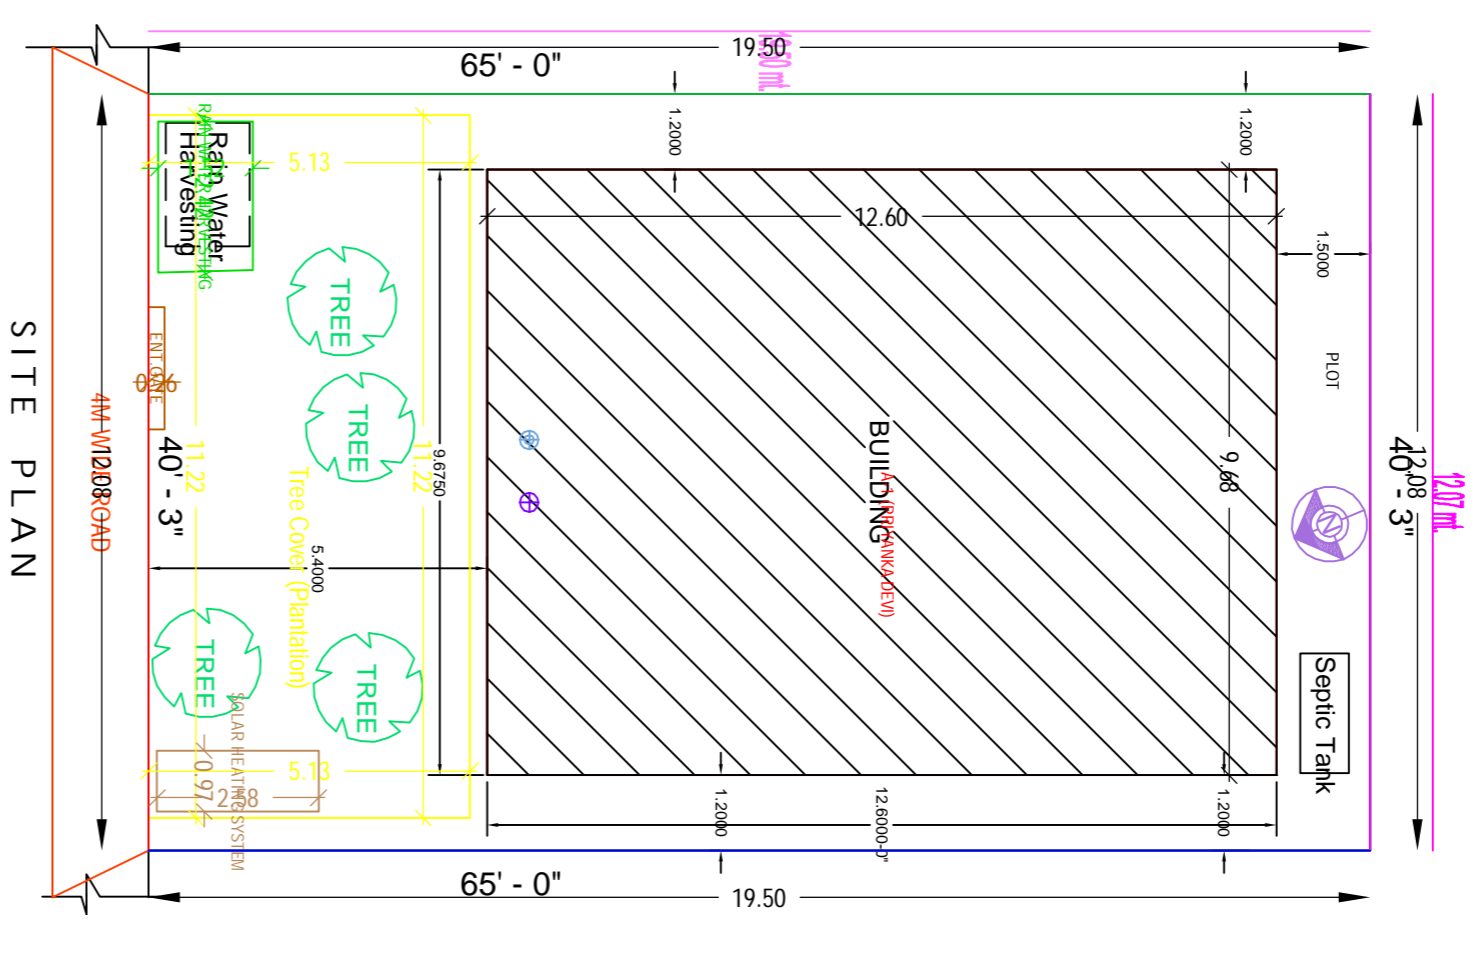

SITE PLAN

PROJECT DETAIL:	VERSION NO. 1.016	VERSION DATE: 30/06/2018
Prepared By:	PRIVYANKA KUMARI	
Checked By:		
Approved By:		
Project Name:	PROPOSED DOUBLE STORED RESIDENTIAL BUILDING	
Plot No.:	1037/A/4/B/1	
Block No.:		
Phase No.:		
Scale:		
Sheet No.:		

AREA DETAILS	AREA	SOIL
Area of Plot (Minimum)	2616	
Area of Plot (Maximum)	2616	
Area of Plot (Average)	2616	
Area of Plot (Total)	2616	
Area of Plot (Net)	2616	
Area of Plot (Gross)	2616	
Area of Plot (Covered)	1083	
Area of Plot (Vacant)	1533	
Area of Plot (Total)	2616	

DEVELOPMENT AUTHORITY	LOCAL BODY

COLOR INDEX	DESCRIPTION
Red	Plot Boundary
Green	Area of Same
Blue	Area of Same
Yellow	Area of Same
Purple	Area of Same
Black	Area of Same

MARGIN DETAIL:	Front Margin	Rear Margin	Side Margin	Side Margin
Building	5.00	1.50	1.20	1.20
Plot Boundary	5.00	1.50	1.20	1.20

Building	No. of Same	Total Built-up Area (Sq.m)	Proposed Floor Area (Sq.m)	Total Floor Area (Sq.m)	Total No. of Rooms
A. PRIVYANKA	1	2616	1636	228.94	01
Grand Total:	1	2616	1636	228.94	01

Building Name	Total Built-up Area (Sq.m)	Proposed Floor Area (Sq.m)	Total Floor Area (Sq.m)	Total No. of Rooms
A. PRIVYANKA	2616	1636	228.94	01
Grand Total:	2616	1636	228.94	01

Building Name	Area (Sq.m)	Length	Width	Height	No. of Rooms
A. PRIVYANKA	2616	16.36	228.94	228.94	01
Grand Total:	2616	16.36	228.94	228.94	01

Building Name	Area (Sq.m)	Length	Width	Height	No. of Rooms
A. PRIVYANKA	2616	16.36	228.94	228.94	01
Grand Total:	2616	16.36	228.94	228.94	01