


Proposal File No.	JNPCI/P/0004/W/03/2019
Owner Name	SAURAV KUMAR GUTGUTIA AND HARSH KUMAR GUTGUTIA
Khata No	60
Plot No	343/A/1
Village Name	Dhandra
Use	Residential
SubUse	Bungalow/ Dwelling / Non Apartment

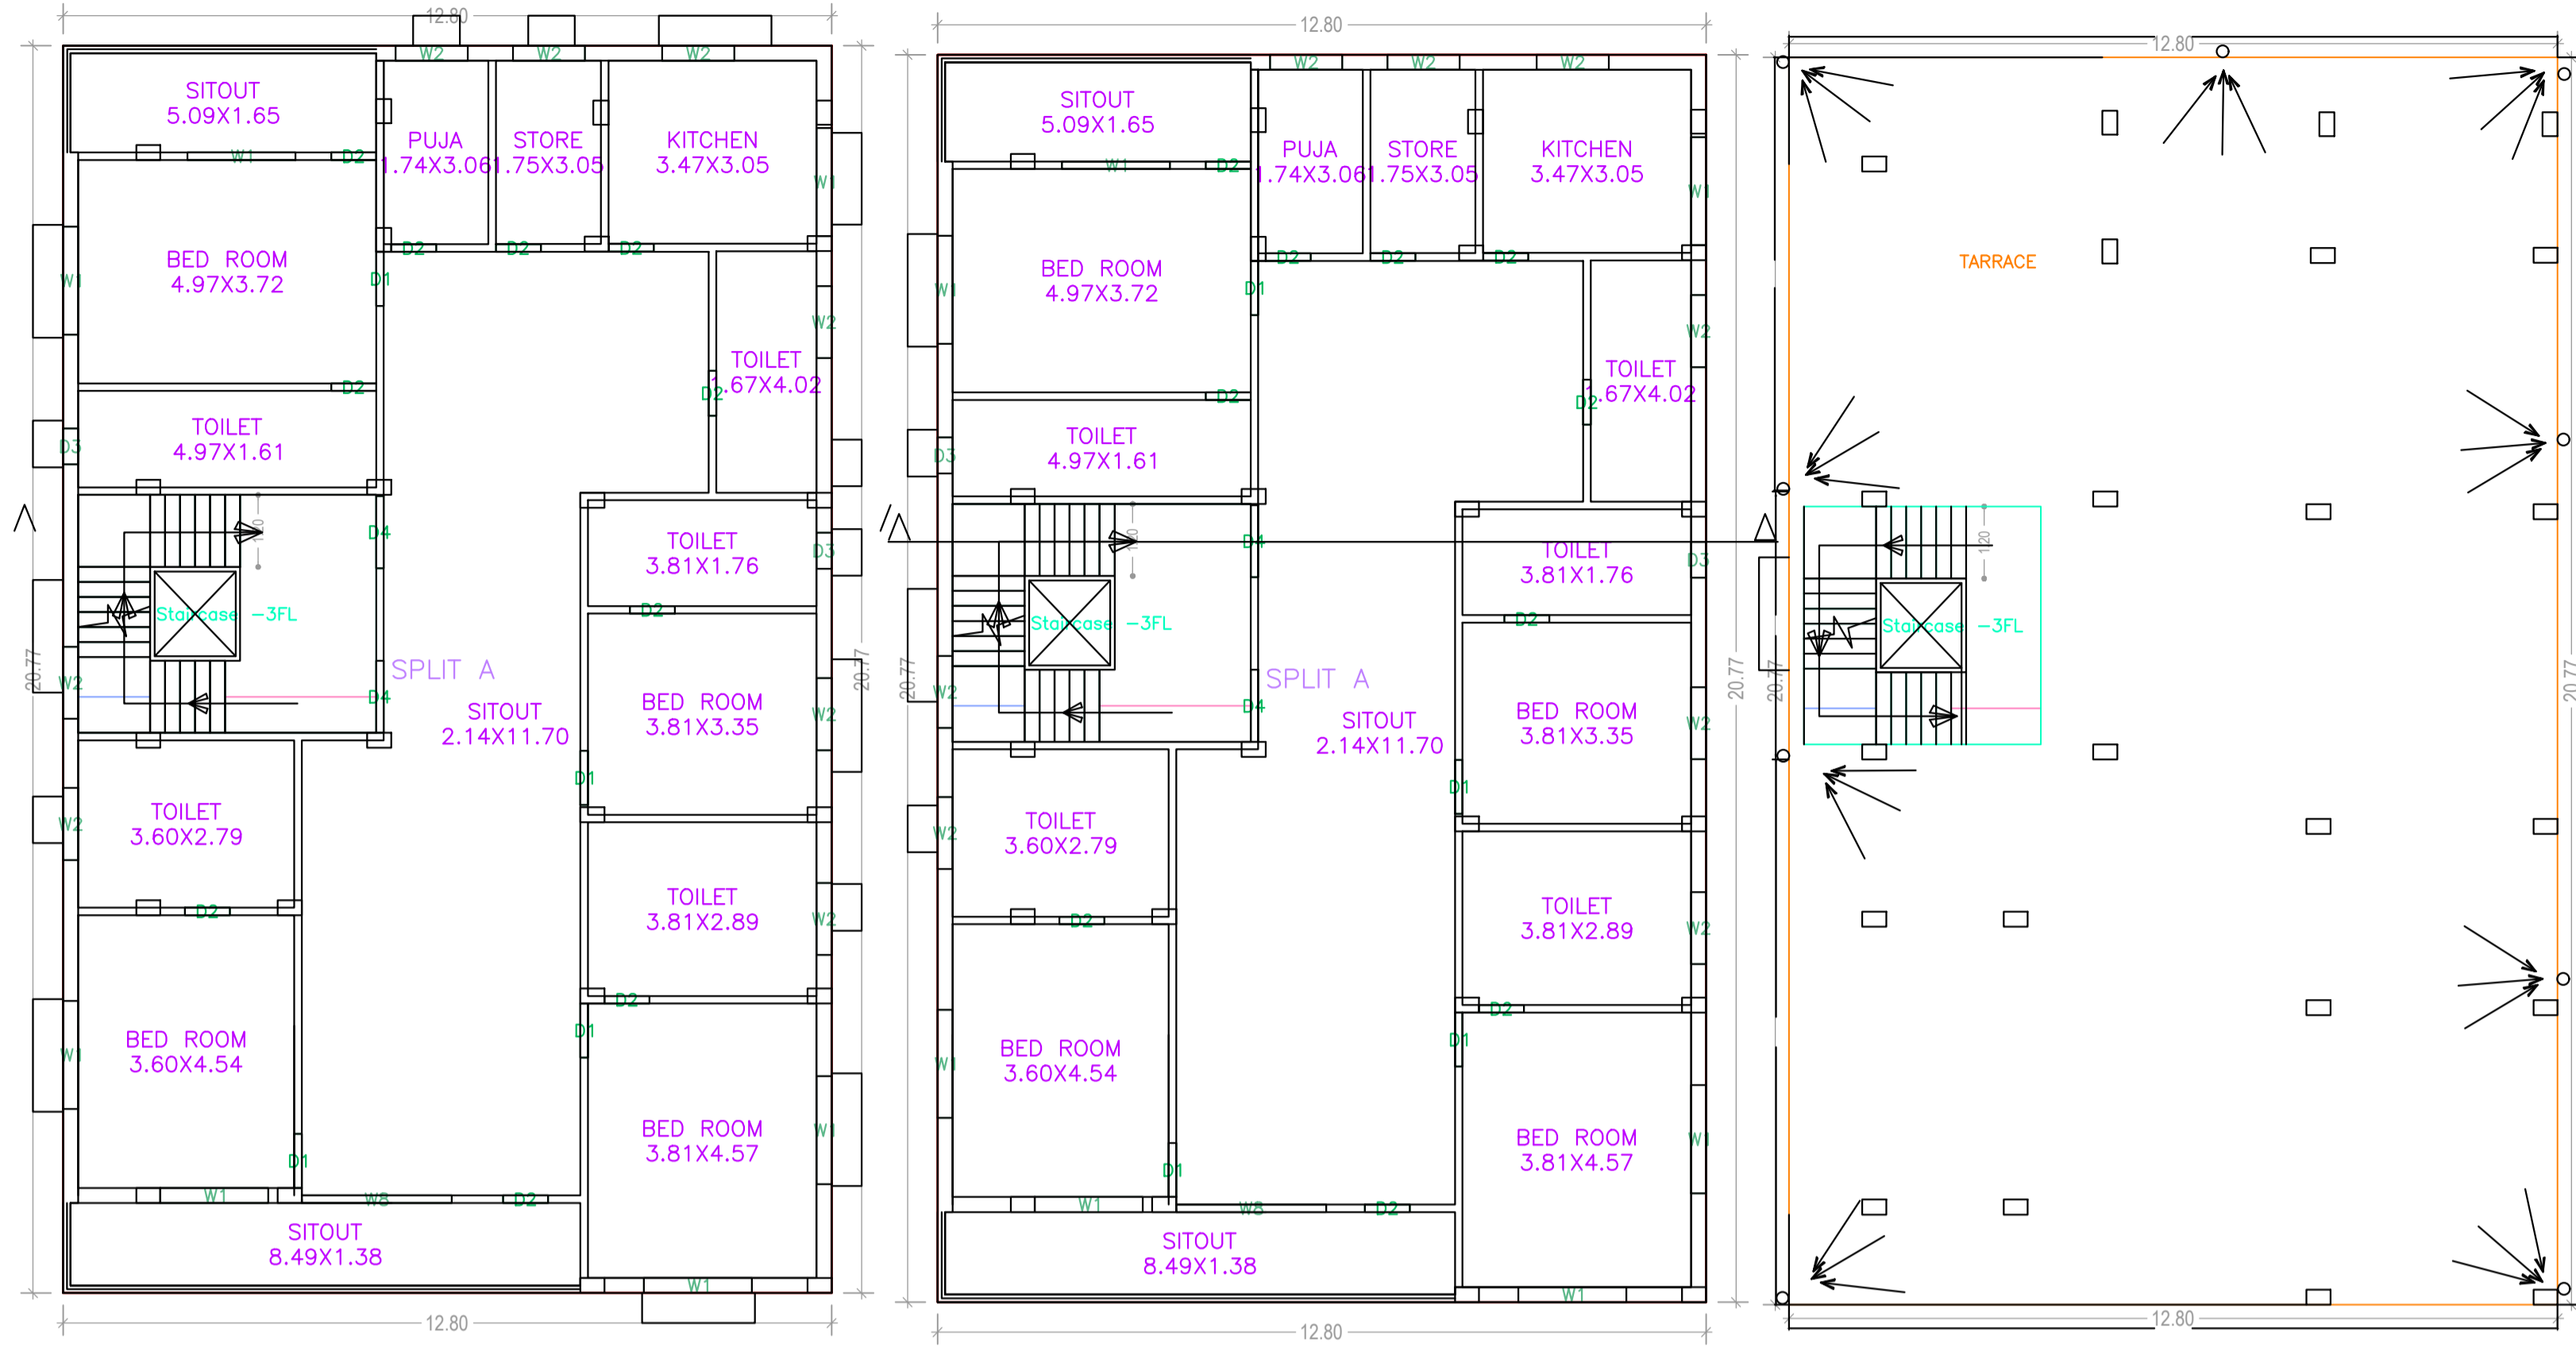



SECOND FLOOR PLAN
(Proposed)
(SCALE 1:100)

FIRST FLOOR PLAN
(Proposed)
(SCALE 1:100)


TERRACE FLOOR PLAN
(SCALE 1:100)

GROUND FLOOR PLAN
SCALE- 1:200



7.62 M WIDE ROAD

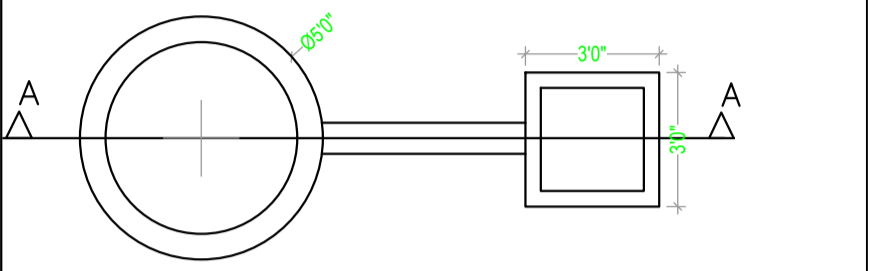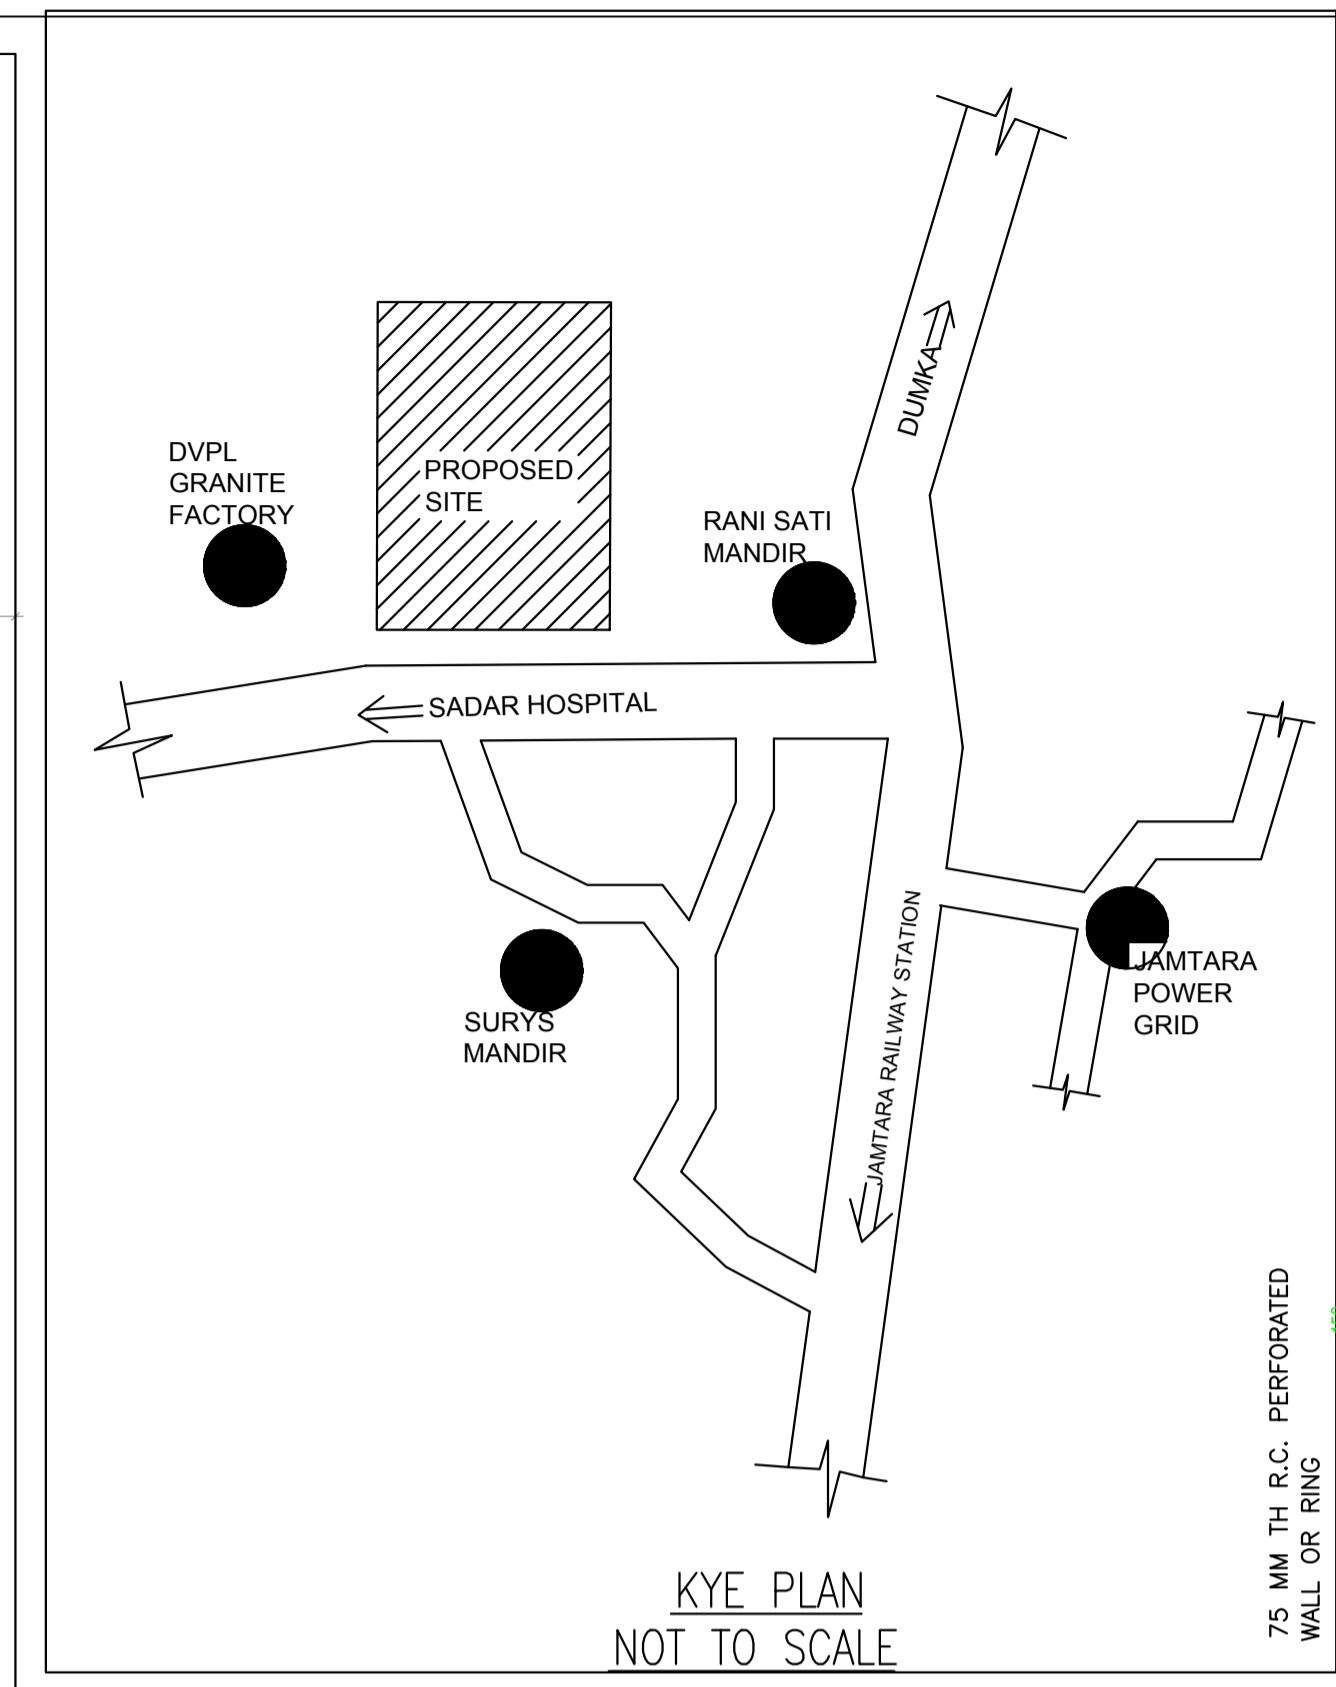

DETAIL OF GROUND WATER RECHARGING PIT WITH SLIT TANK

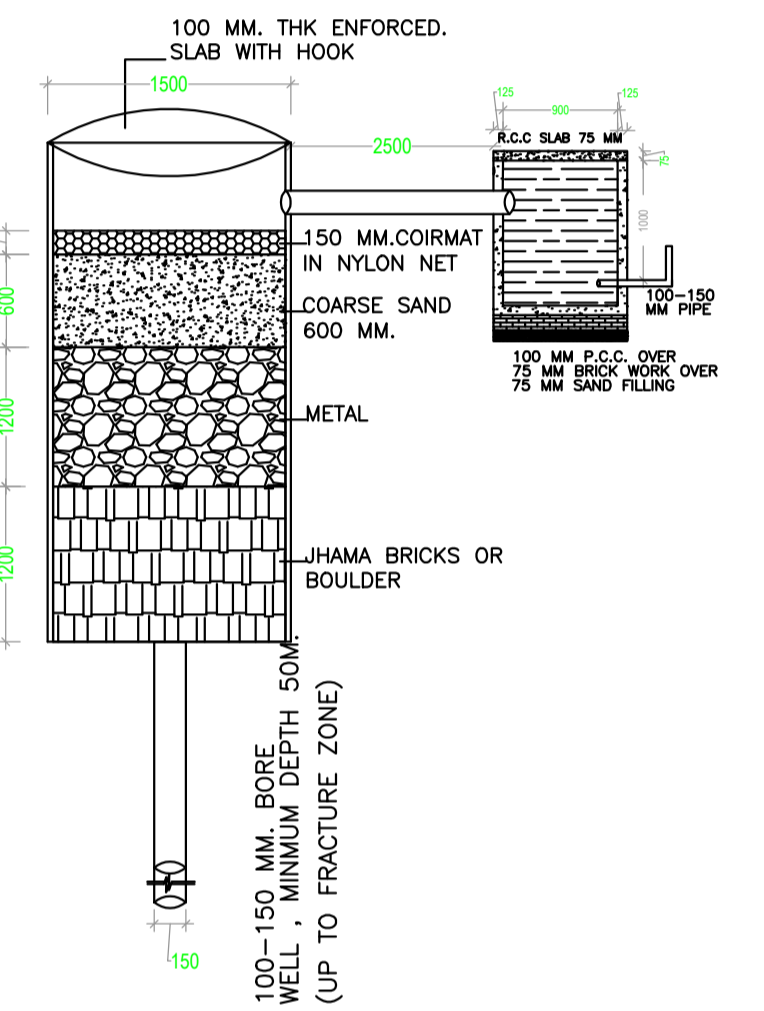

SECTION AT A-A (SCALE 1:50)

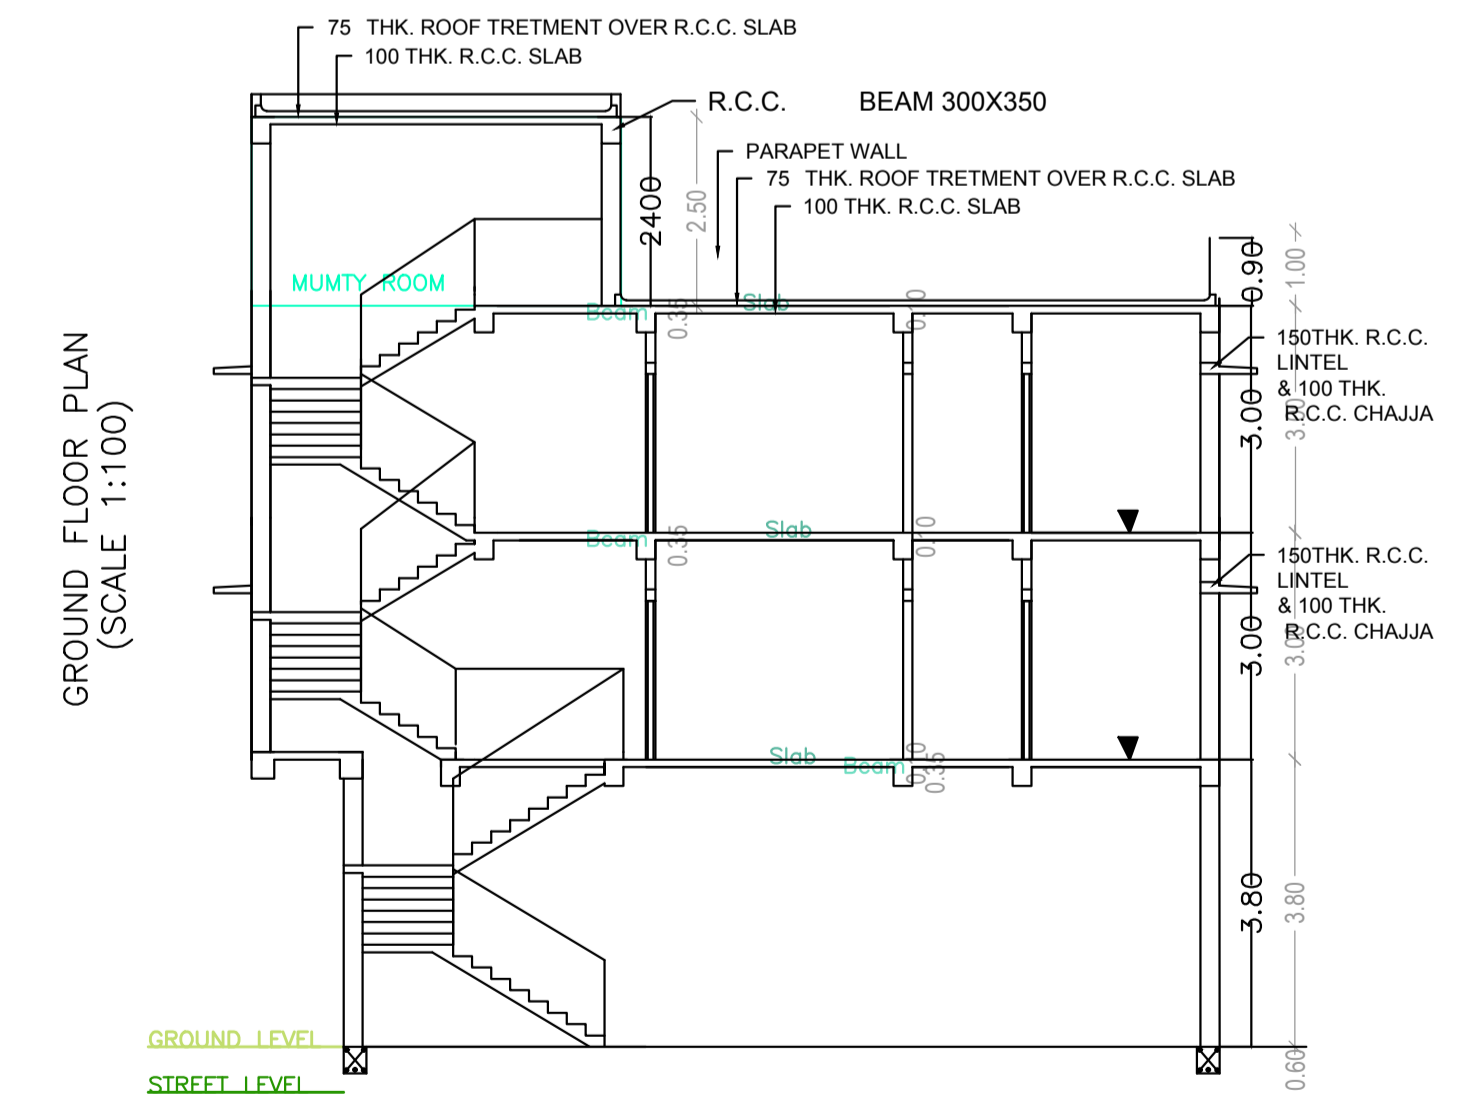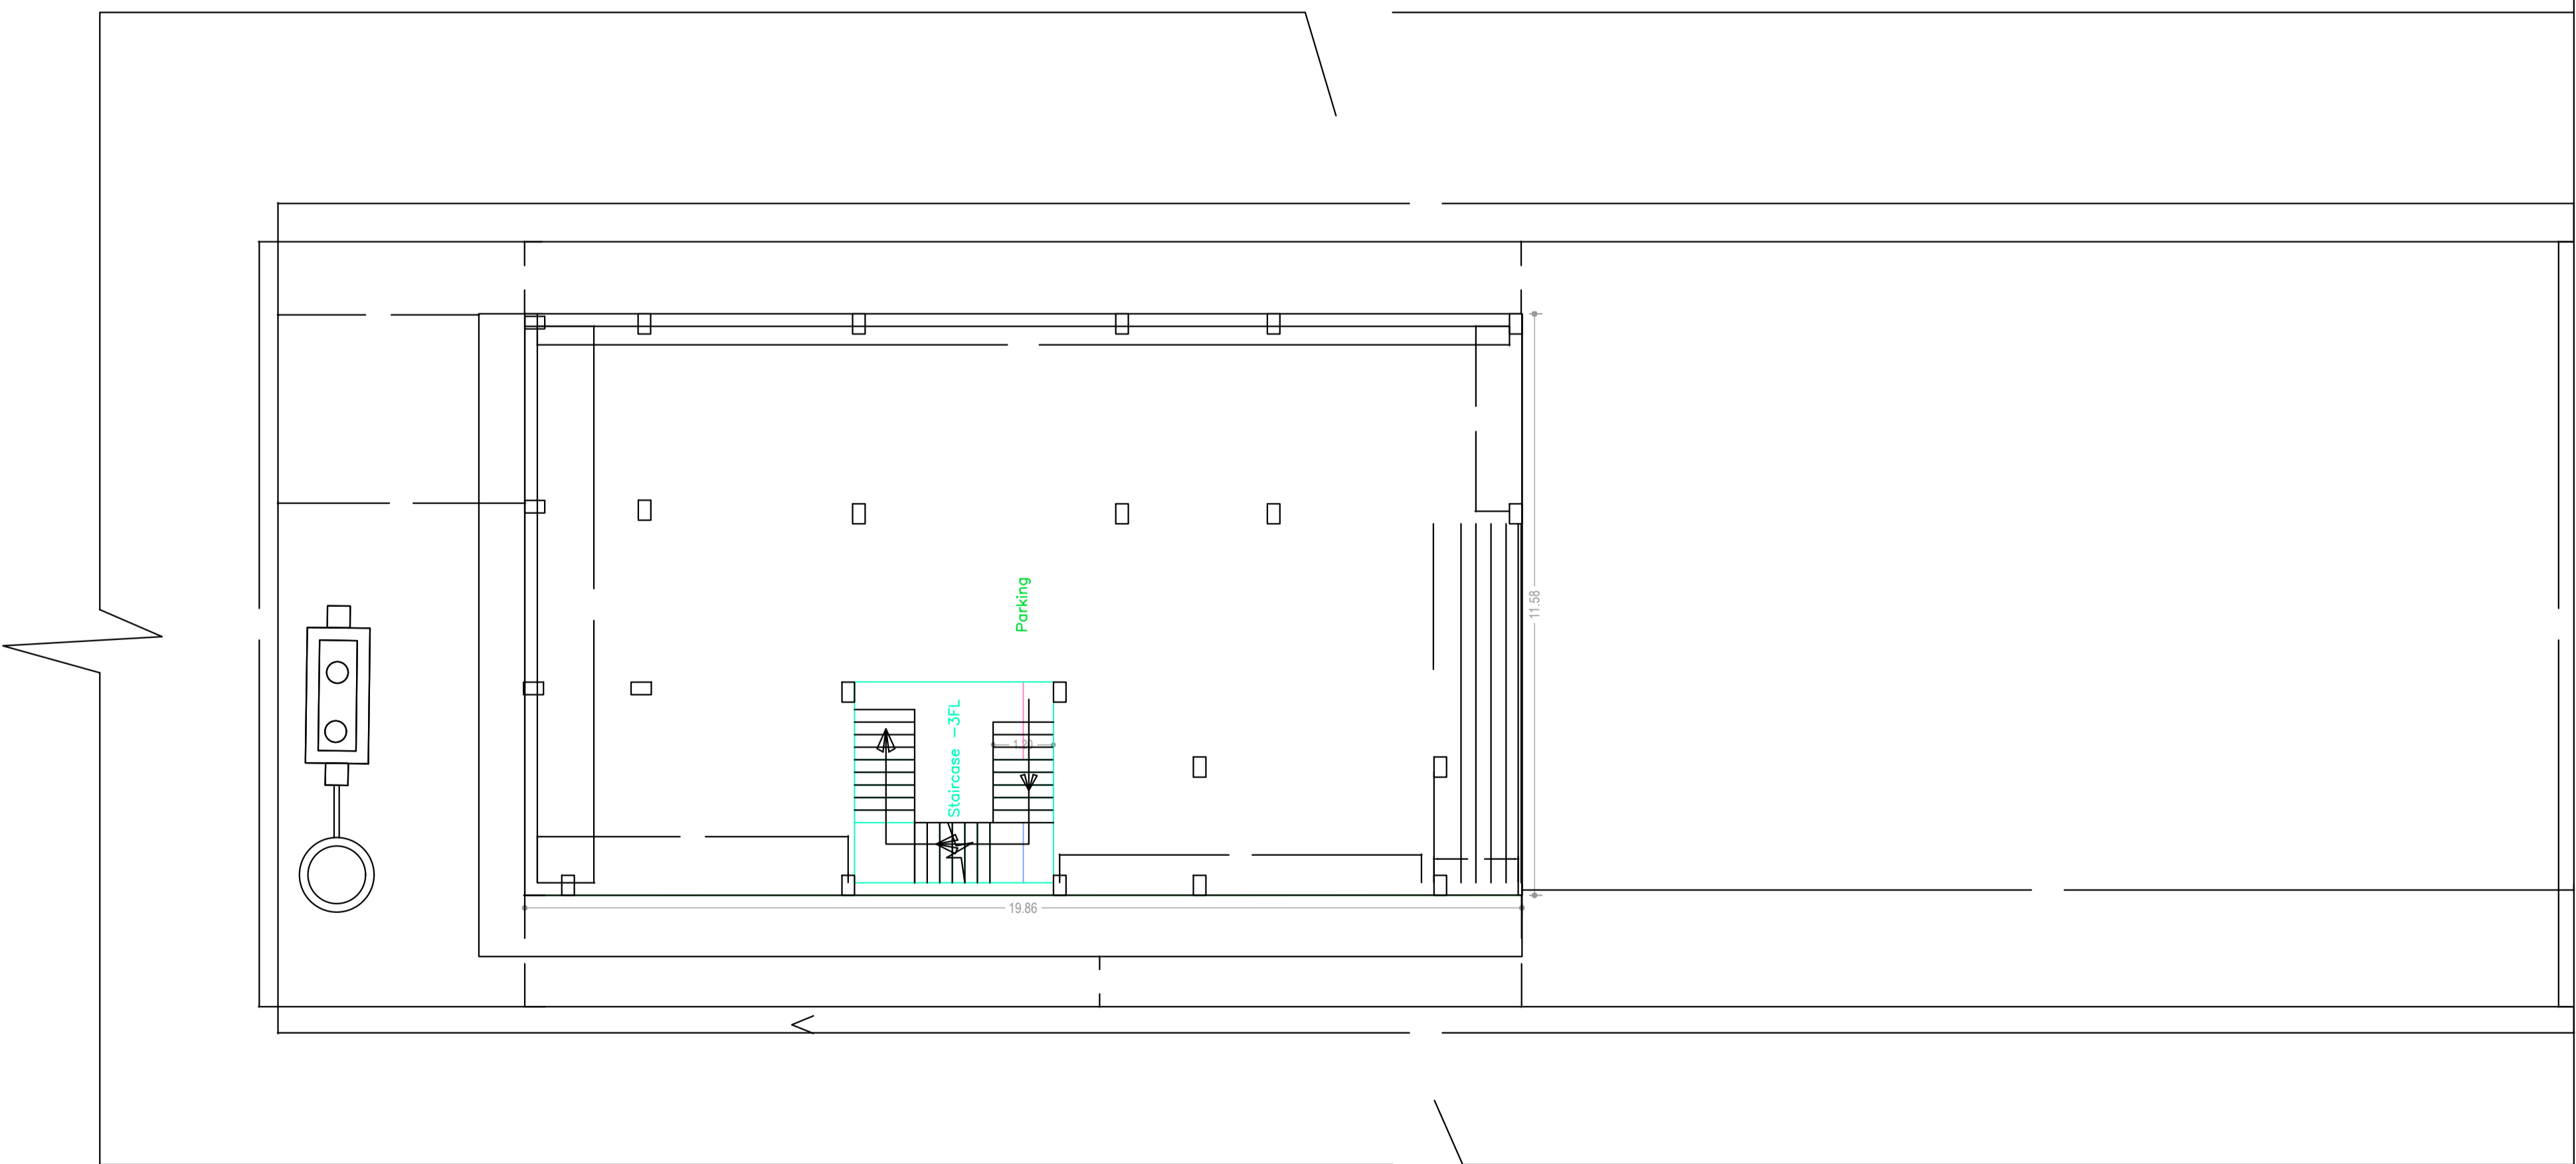

SECTION X-X
SCALE- 1:100

LTP NAME AND SIGNATURE	STRUCTURAL ENG'S NAME AND SIGNATURE	BUILDER NAME AND SIGNATURE	DIGITAL SIGNATURE
GOUTAM NANDI JNPCI/ENG/0001/2018			

