




BEAM LAYOUT GROUND FLOOR PLAN

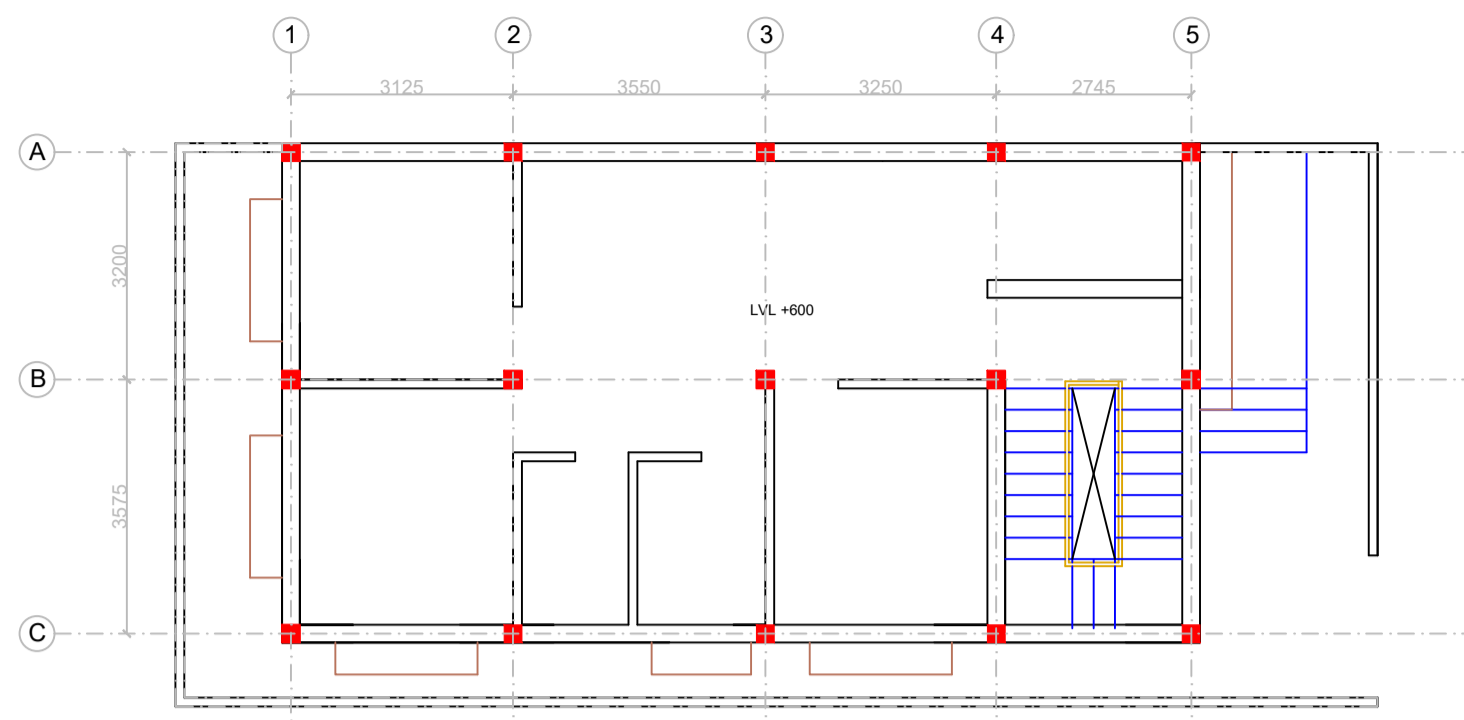


COLUMN LAYOUT-GROUND FLOOR PLAN

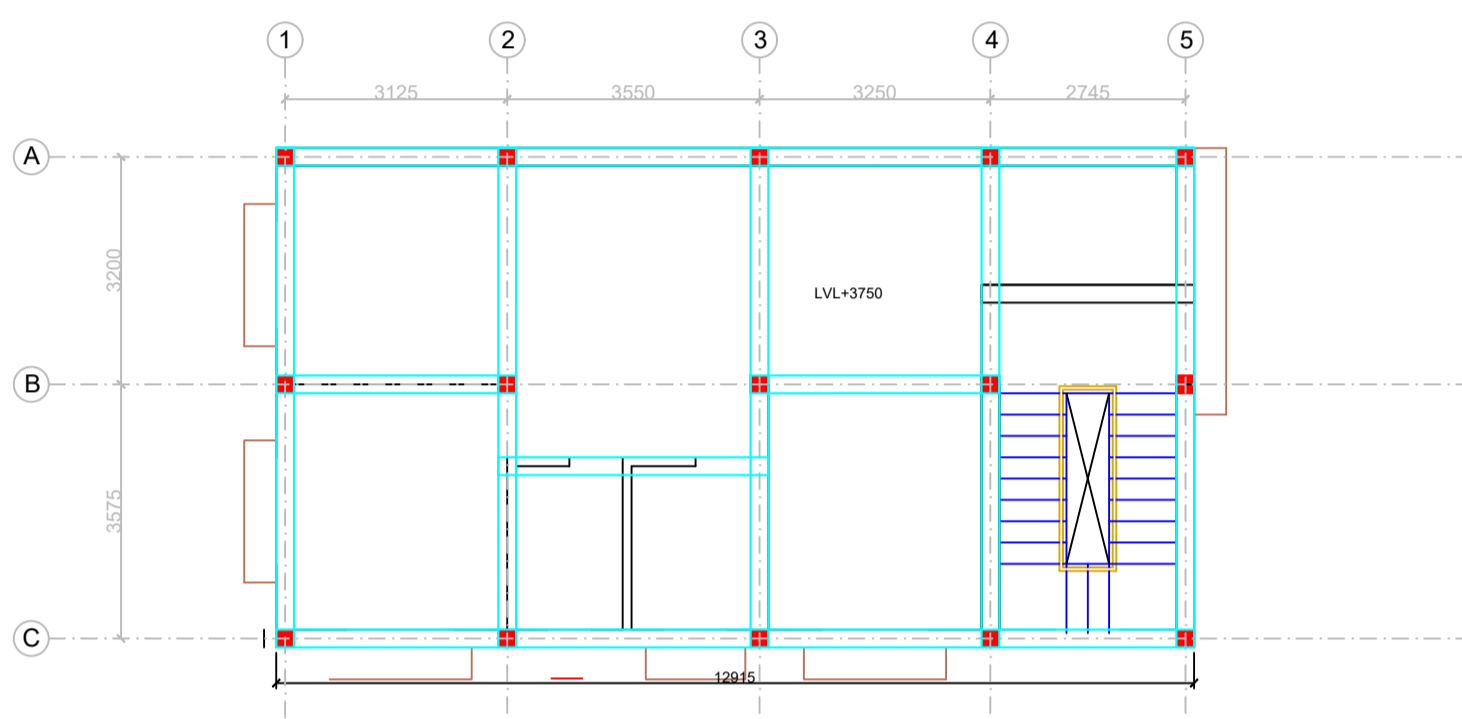


BEAM LAYOUT FIRST FLOOR PLAN

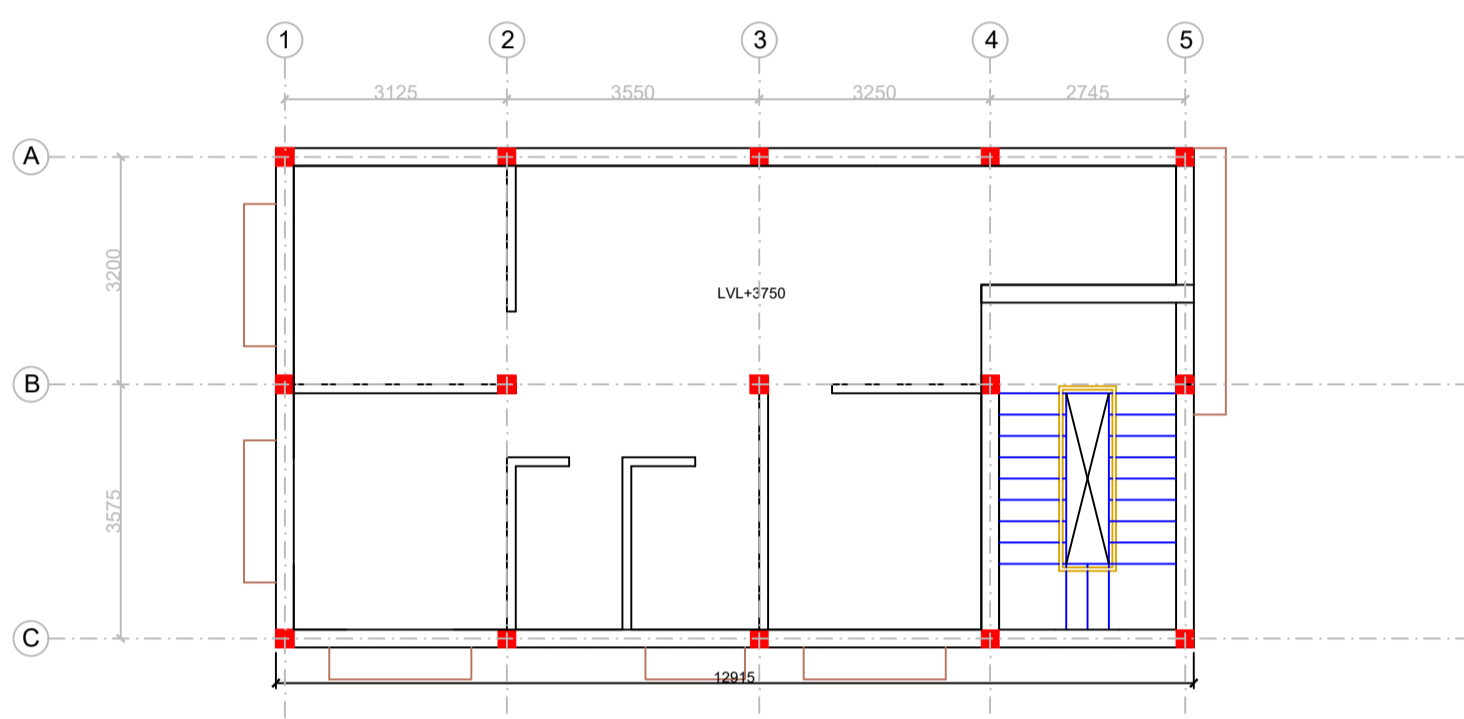


COLUMN LAYOUT FIRST FLOOR PLAN

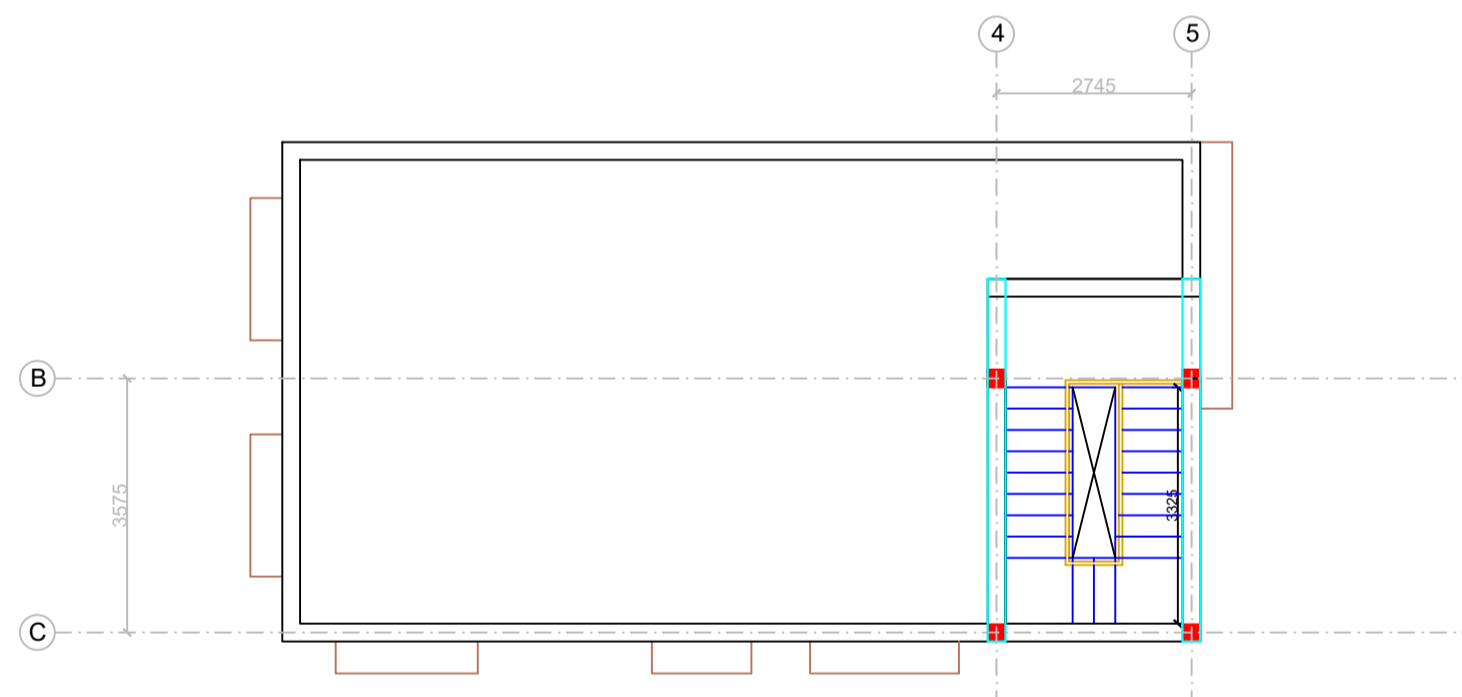


BEAM LAYOUT TERRACE FLOOR PLAN

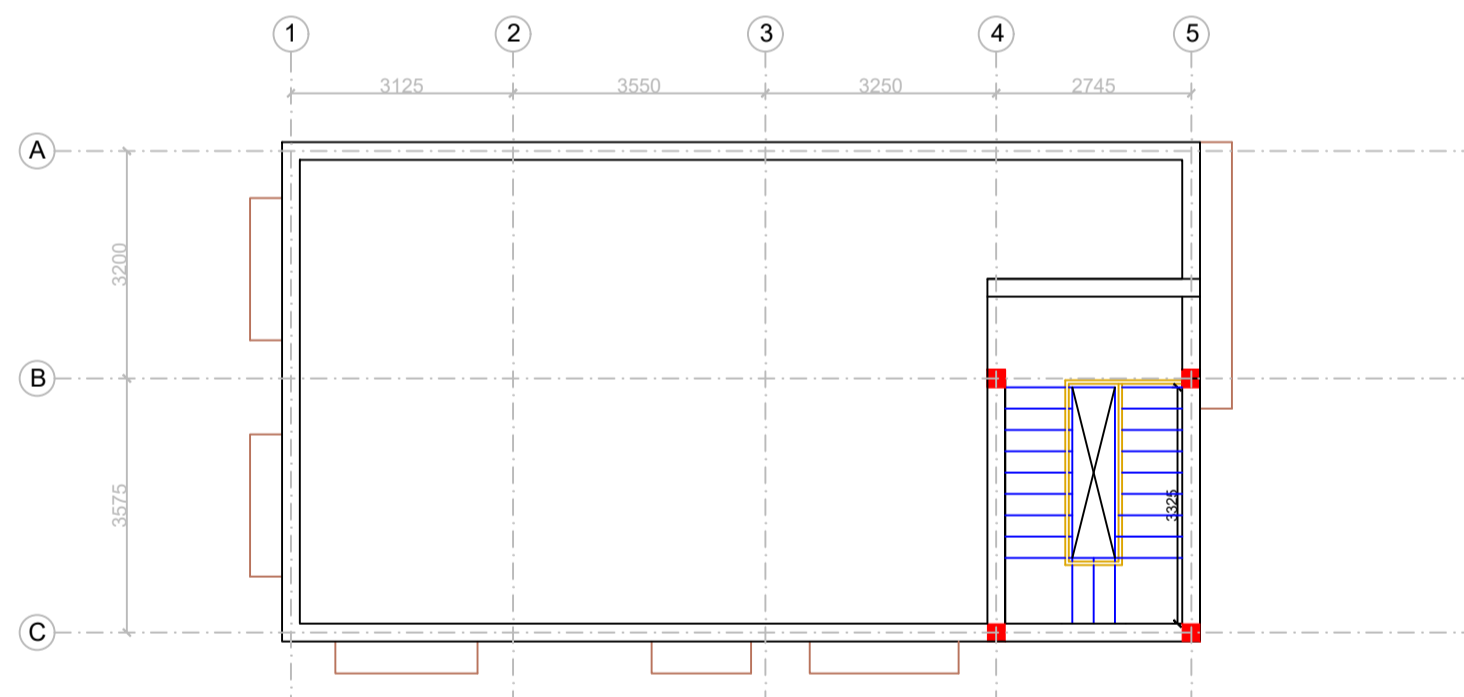


COLUMN LAYOUT TERRACE FLOOR PLAN

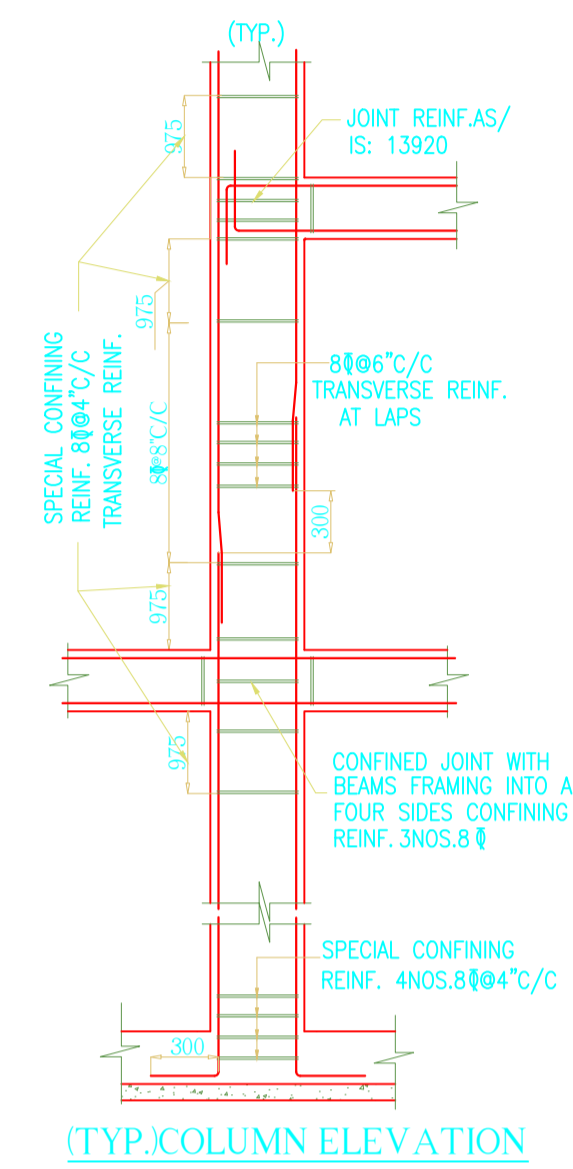

(TYP.) COLUMN ELEVATION

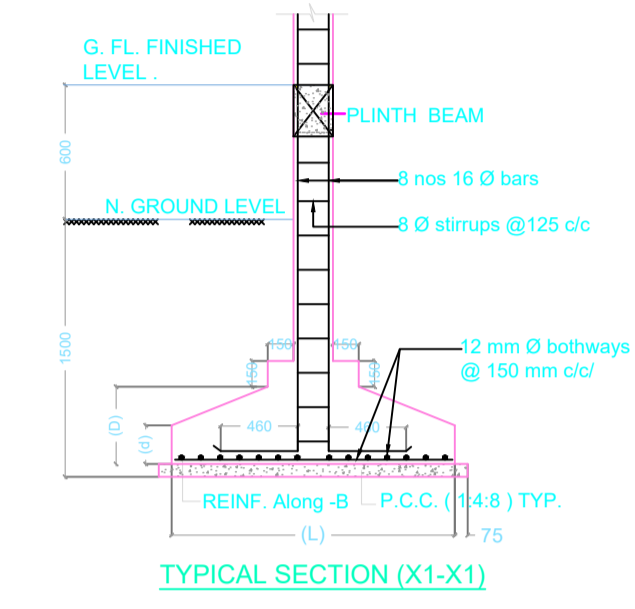

TYPICAL SECTION (X1-X1)

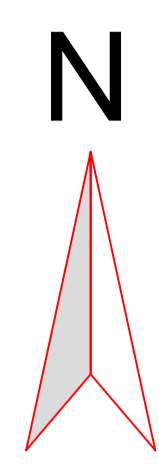

NOTES :-
 1. THIS DRAWING IS THE PROPERTY OF 10 DECIMAL DESIGN STUDIO AND SHALL NOT BE COPIED OR USED WITHOUT THEIR PERMISSION.
 2. ALL GIVEN DIMENSIONS ARE IN MM

LEGENDS	
SYMBOLS	NAME
	DOOR
	WINDOW
	COLUMN
	TOILET
	STEPS

KIRAN DEVI,
 RAJMAHAL, JHARKHAND

ARCHITECT
10Decimal design studio
 architecture [urbanism | landscape] interiors [design | graphics] research
 103 RAJAN HOUSE H-BLOCK MARKET ASHOK VIHAR PH-1, DELHI-110052,
 EMAIL : 10decimal@gmail.com, TEL: 27233522, TELEFAX : 27410319

PROJECTS
 RESIDENCE OF KIRAN DEVI, RAJMAHAL


DRAWING TITLE:
STRUCTURE DRAWING

SUBMISSION DRAWINGS SCALE: 1:100

DATE: 15-02-2017

APPROVED BY		
CLIENT	ULB	10DECIMAL DESIGN STUDIO

DRG.NO.10D/PJ/RNP/SD-02

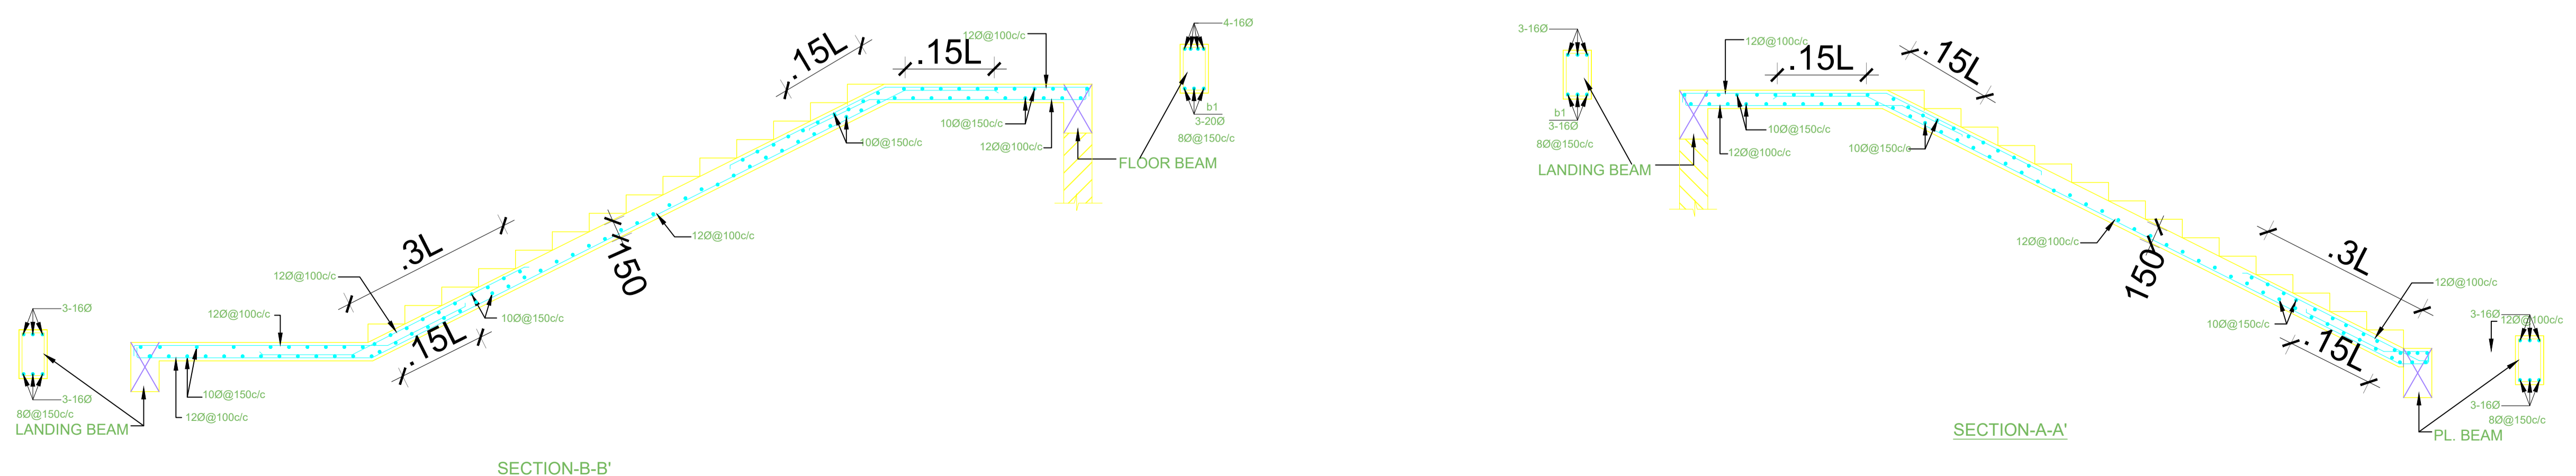

SECTION-B-B'

SECTION-A-A'

REV: 0