

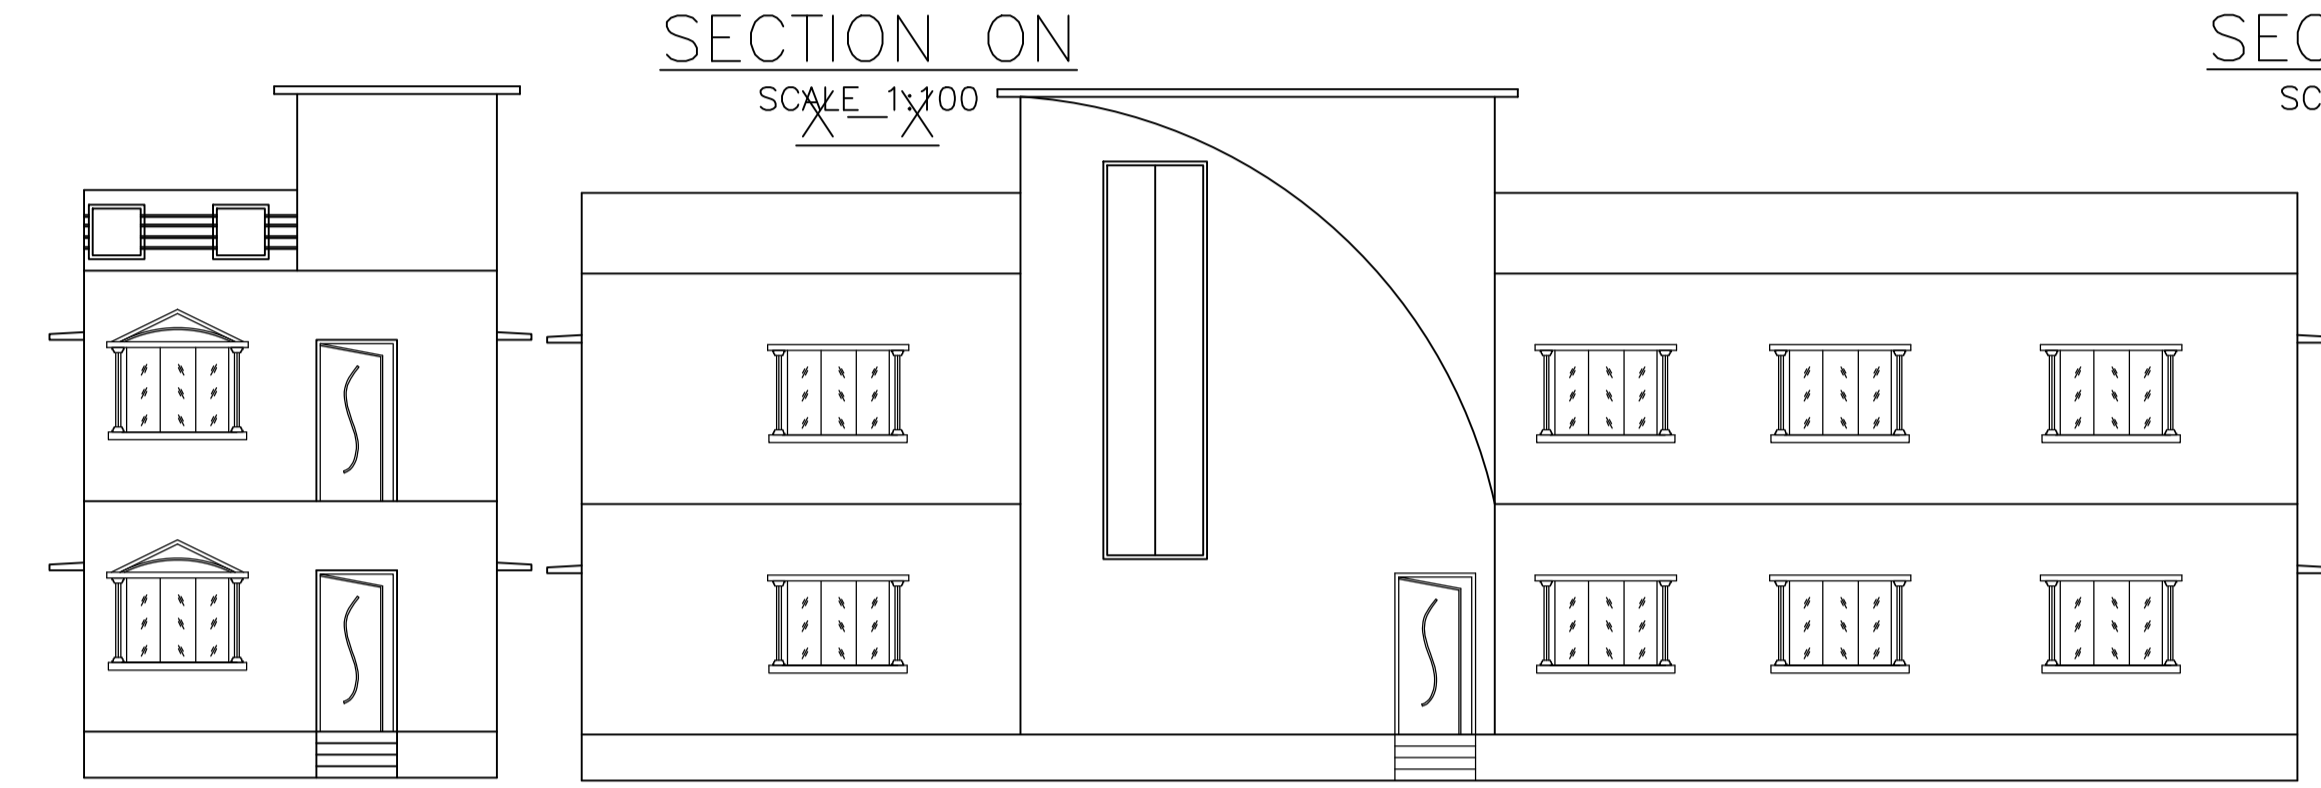
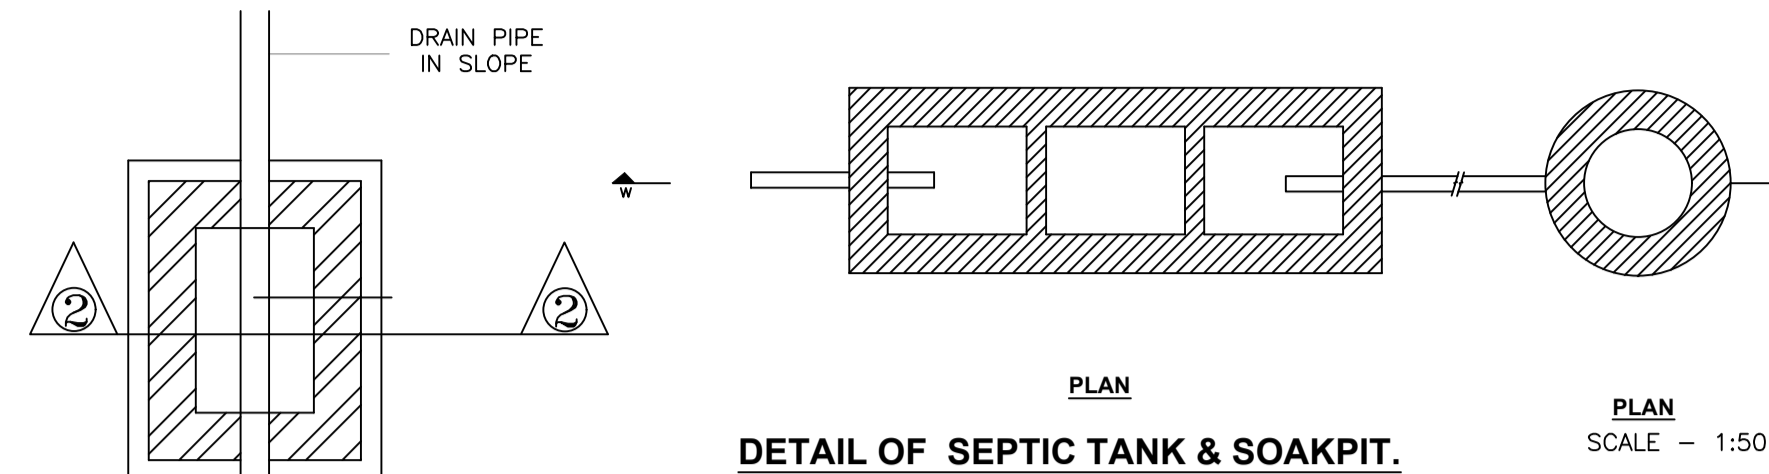
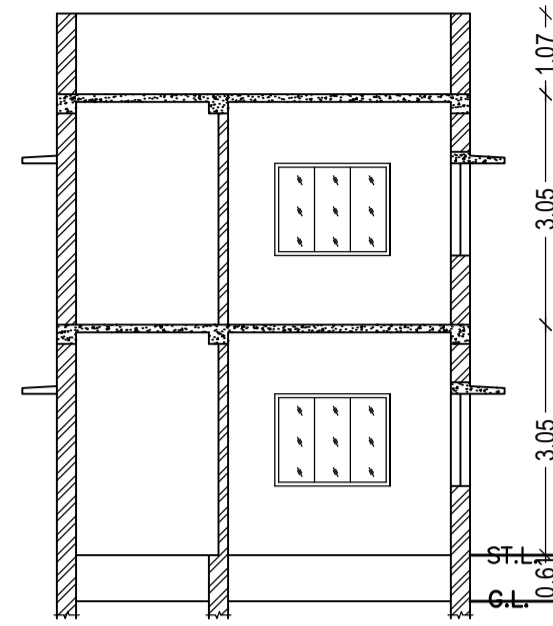
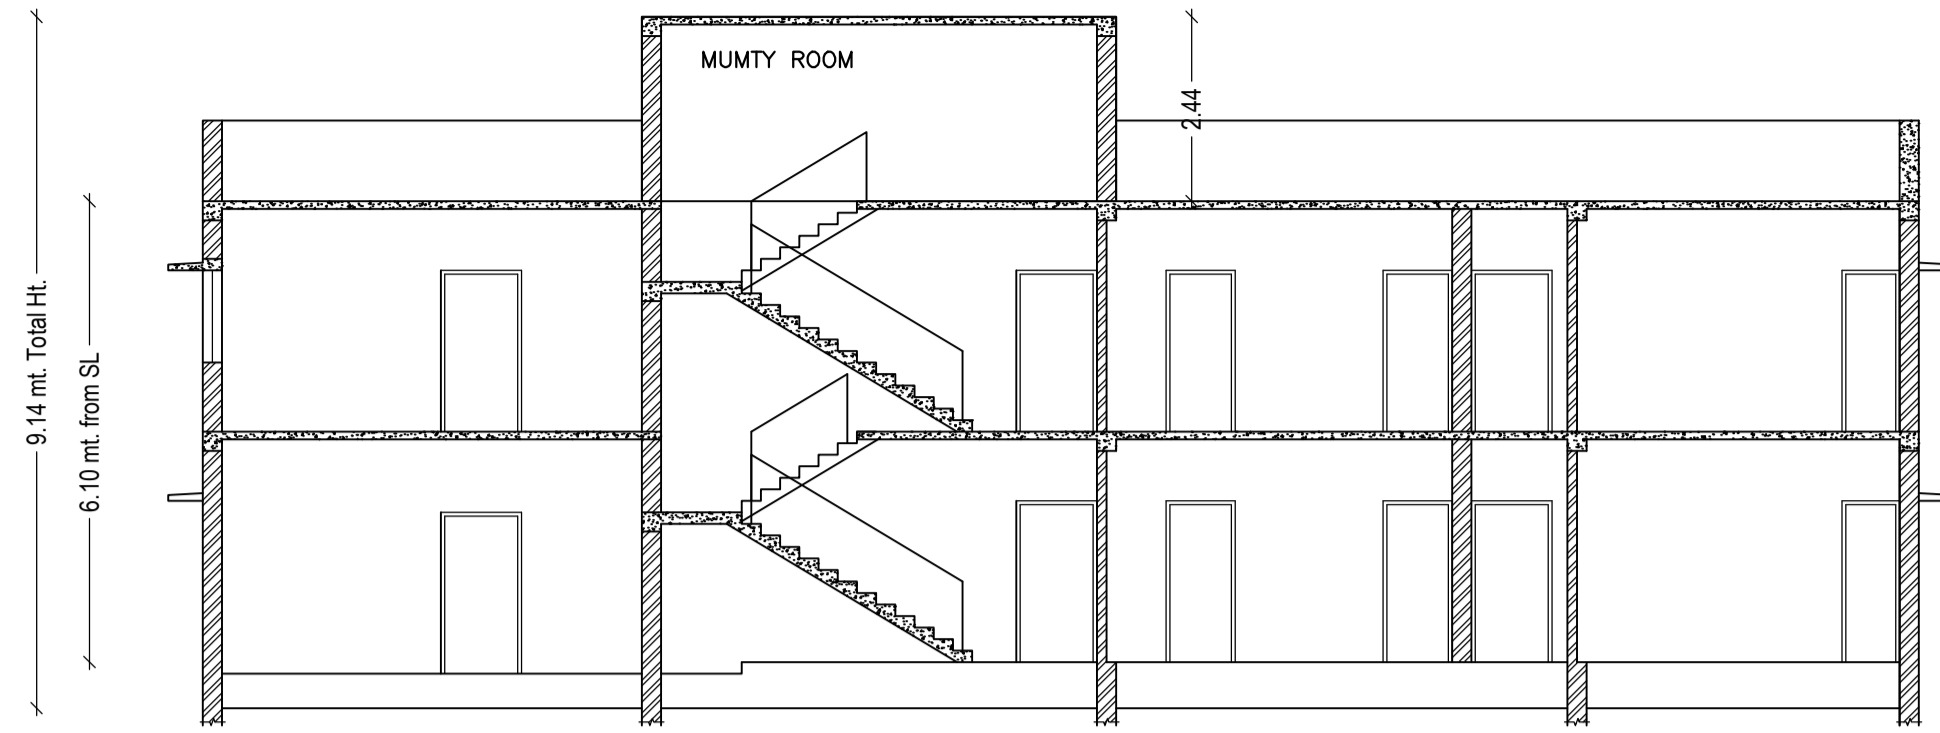
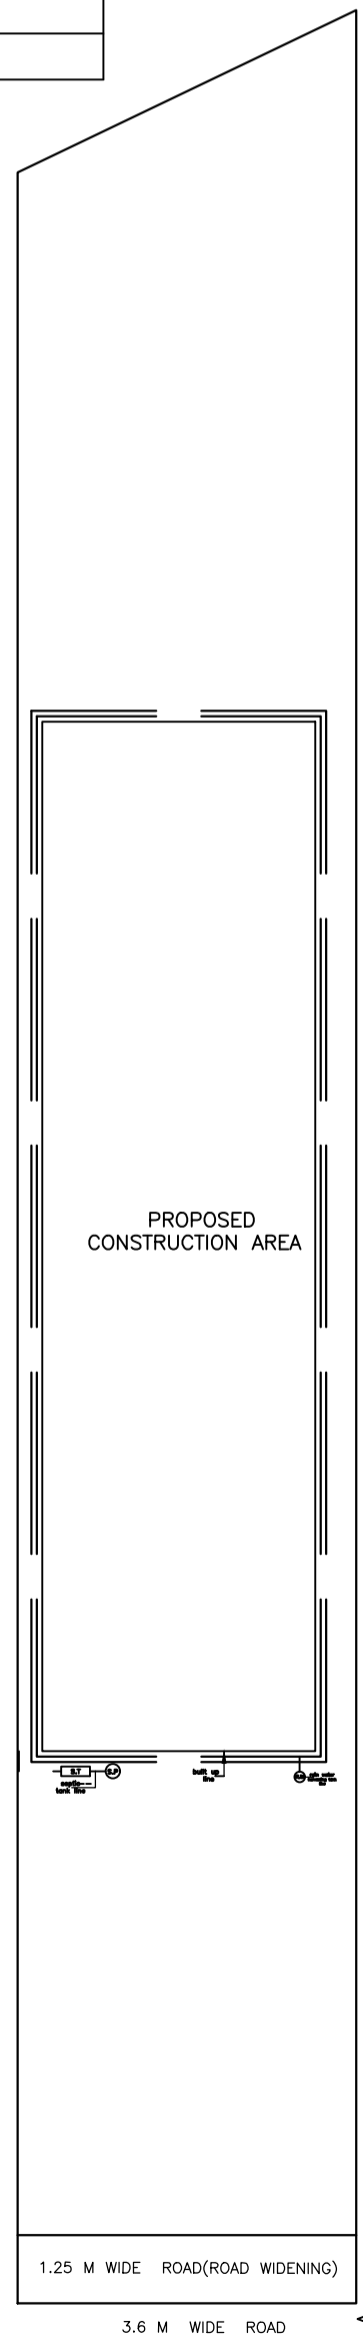
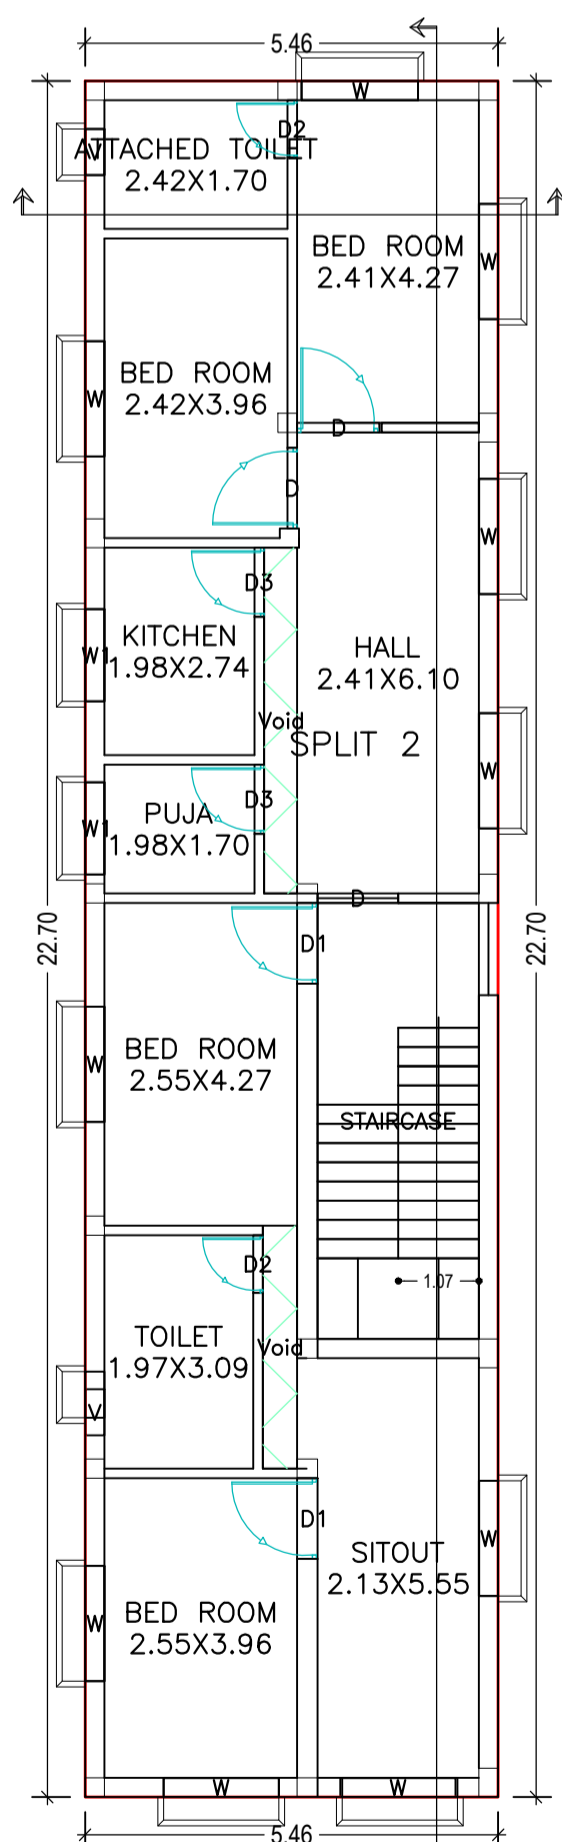


Proposal Basic Information	
Proposal File No.	SINPC/BP/006/W01/2018
Owner Name	SEEMA DEVI
Khata No	162
Plot No	2830
Village Name	Goira
Use	Residential
SubUse	Residential Bldg/Apartment



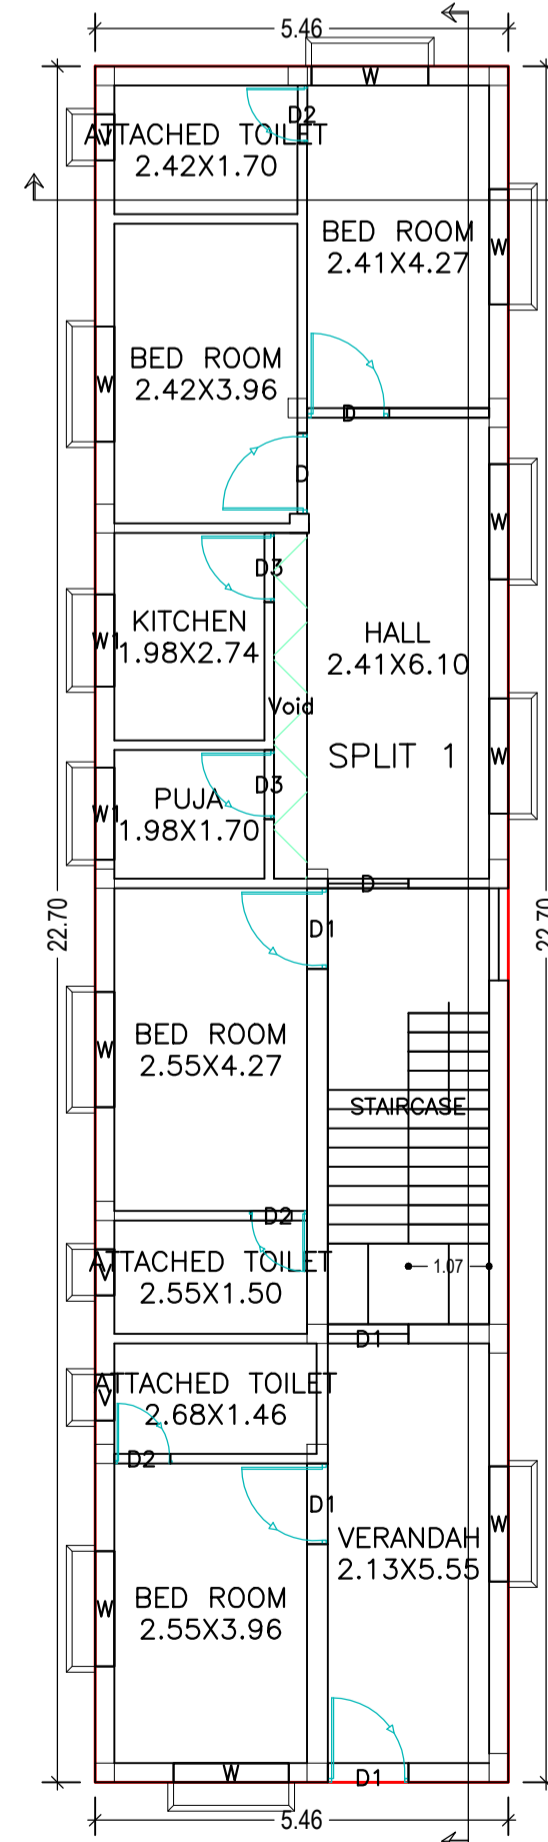


FRONT ELEVATION
SCALE 1:100


RIGHT ELEVATION
SCALE 1:100

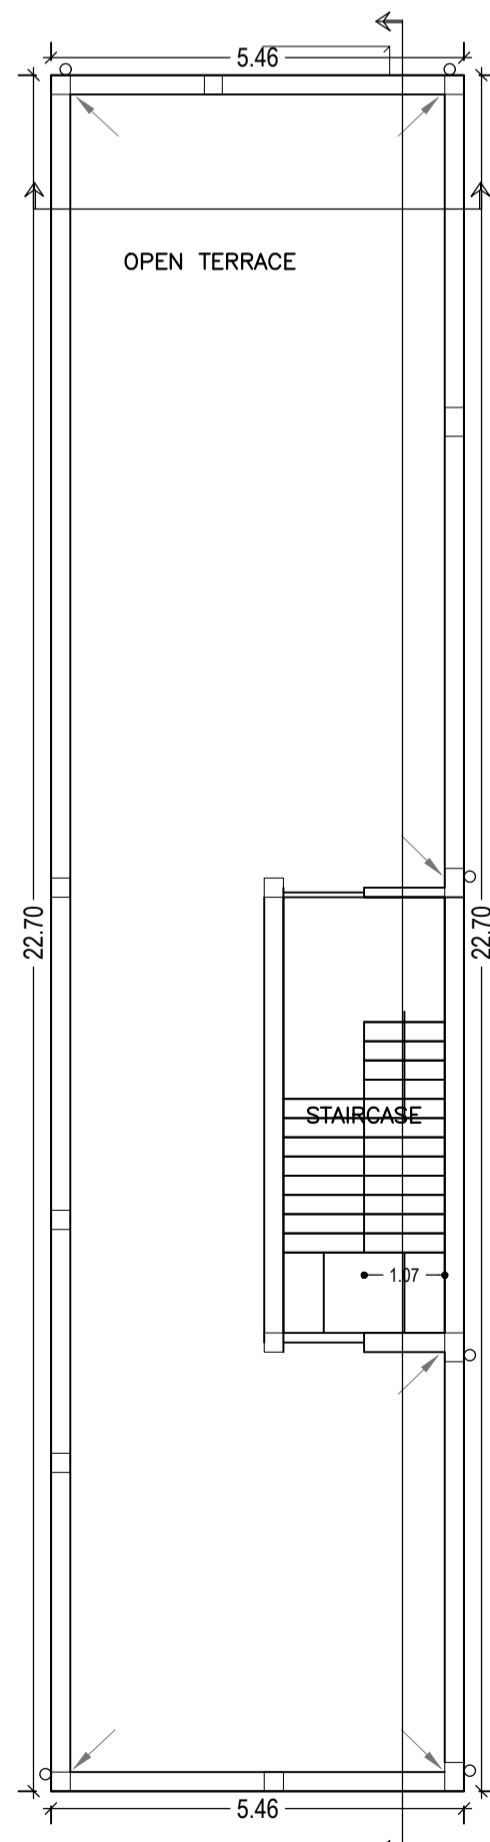

SITE PLAN
SCALE 1:100

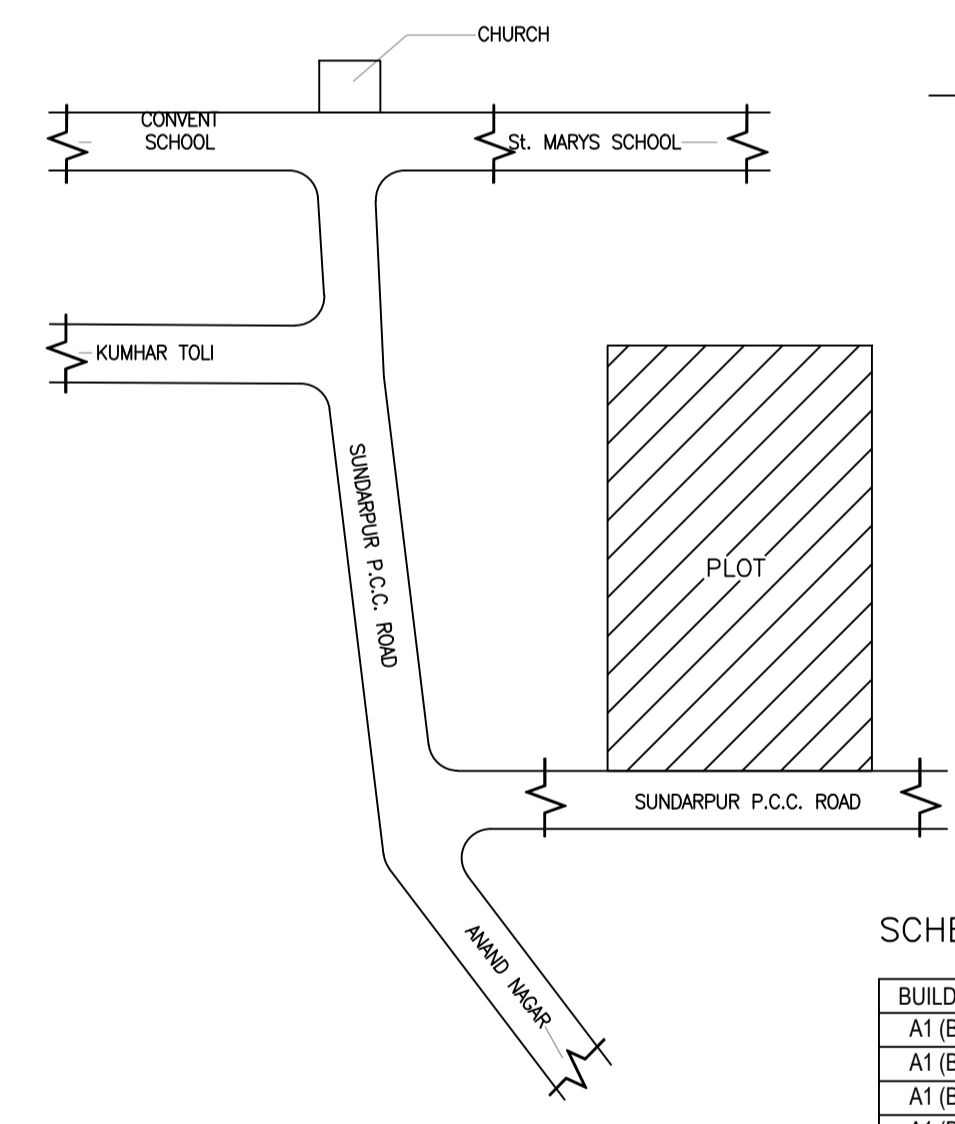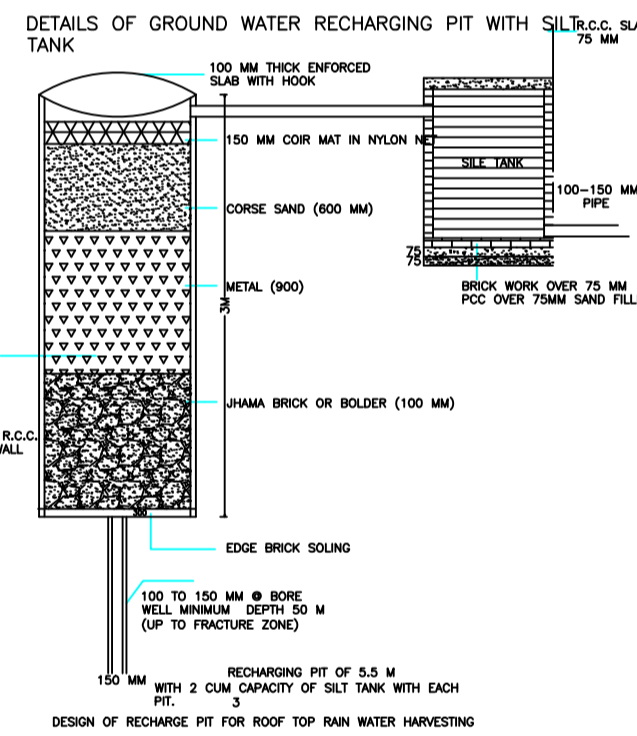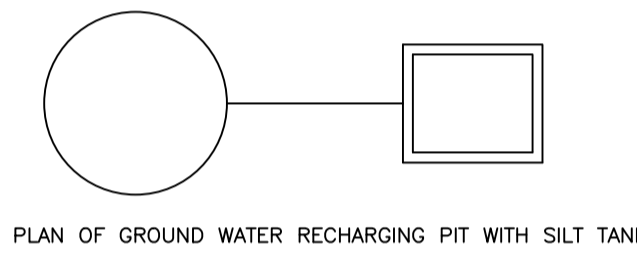

LOCATION PLAN
NOT TO SCALE

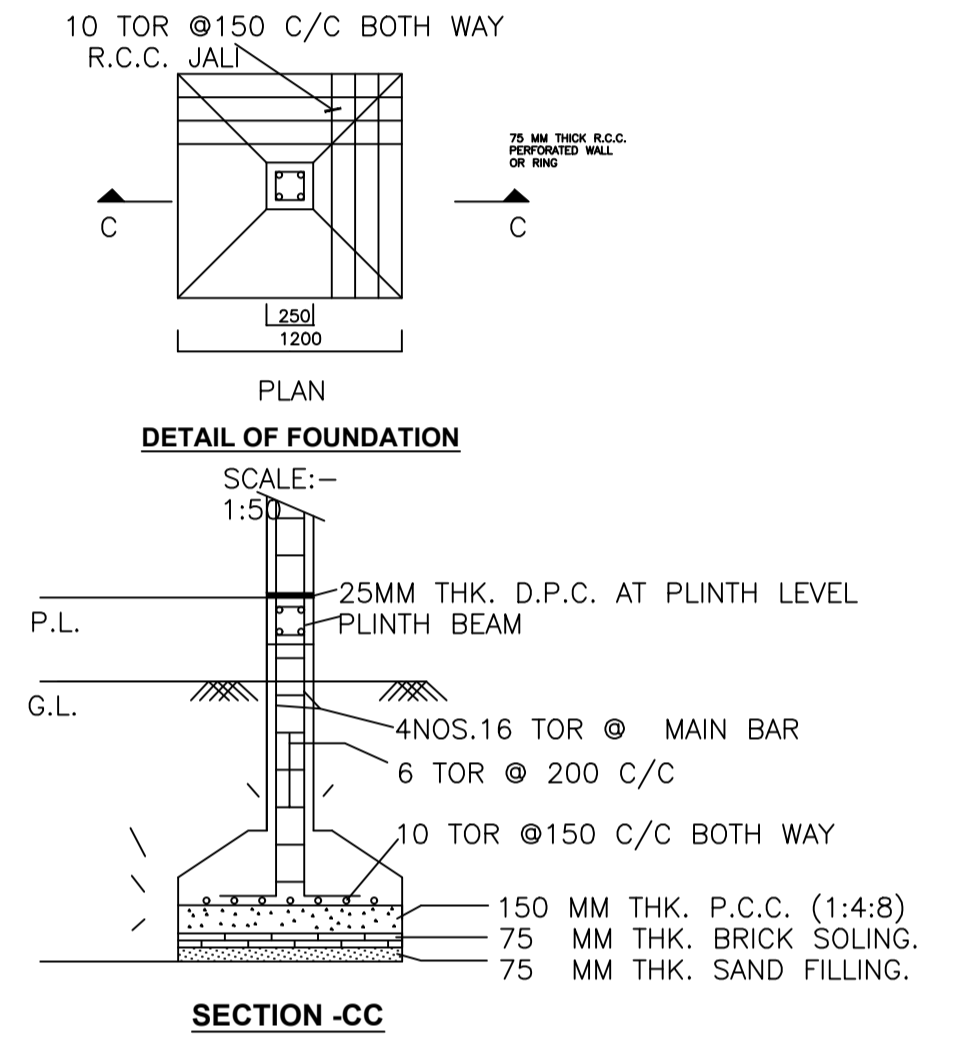

DETAIL OF FOUNDATION
SCALE: 1:50

SCHEDULE OF DOOR:

BUILDING NAME	NAME	LENGTH	HEIGHT	NOS
A1 (BUILDING)	D2	0.74	2.10	02
A1 (BUILDING)	D2	0.76	2.10	03
A1 (BUILDING)	D3	0.91	2.10	04
A1 (BUILDING)	D	1.07	2.10	04
A1 (BUILDING)	D1	1.07	2.10	06
A1 (BUILDING)	D	1.09	2.10	02

SCHEDULE OF WINDOW/VENTILATION:

BUILDING NAME	NAME	LENGTH	HEIGHT	NOS
A1 (BUILDING)	V	0.61	1.20	05
A1 (BUILDING)	W1	1.22	1.20	04
A1 (BUILDING)	W	1.52	1.20	17
A1 (BUILDING)	W	1.54	1.20	02

UnitBUA Table for Building :A1 (BUILDING)

FLOOR	Name	UnitBUA Type	UnitBUA Area	Carpet Area	No. of Rooms	No. of Tenement
GROUND FLOOR PLAN	SPLIT 1	FLAT	93.16	92.92	11	1
FIRST FLOOR PLAN	SPLIT 2	FLAT	91.72	91.55	10	1
Total:	-	-	184.88	184.47	21	2

Building :A1 (BUILDING)

Floor Name	Total Built Up Area (Sq.mt.)	Deductions (Area in Sq.mt.)	Proposed FAR Area (Sq.mt.)	Total FAR Area (Sq.mt.)	Total Consumed Additional FAR Area (Sq.mt.)	Tnmt (No.)
Ground Floor	124.01	2.00	122.01	122.01	122.01	01
First Floor	124.01	3.45	120.56	120.56	120.56	01
Terrace Floor	0.00	0.00	0.00	0.00	0.00	00
Total:	248.02	5.45	242.57	242.57	242.57	02
Total Number of Same Buildings	1					
Total:	248.02	5.45	242.57	242.57	242.57	02

LTP NAME AND SIGNATURE	STRUCTURAL ENG'S NAME AND SIGNATURE	BUILDER NAME AND SIGNATURE	DIGITAL SIGNATURE
RAJESH KUMAR SINPC/DFTMN/0006/2017			