

SITE PLAN

FAR & Tenement Details (Table 4c-1)

Building	No. of Same Bldg	Total Built Up Area (Sq.mt.)	Deductions (Area in Sq.mt.)		Proposed FAR Area (Sq.mt.)	Total FAR Area (Sq.mt.)	Total Consumed Additional FAR Area (Sq.mt.)	Trmnt (No.)
			Void	Resi.				
A1 (BUILDING)	1	156.20	20.18	-	136.02	136.02	136.02	02
Grand Total :	1	156.20	20.18	-	136.02	136.02	136.02	02

Proposal Basic Information

Proposal File No.	SINPC/IBP/0026/W03/2018
Owner Name	TARCICIA KERKETTA
Khata No	57
Plot No	4737
Village Name	Gotra
Use	Residential
SubUse	Residential Bldg/Apartment

Required Parking (Table 7a)

Building Name	Type	SubUse	Area (Sq.mt.)	Units		Car		Visitors Car		TwoWheeler	
				Reqd.	Prop.	Reqd./Unit	Prop.	Reqd./Unit	Prop.	Reqd./Unit	Prop.
A1 (BUILDING)	Residential	Residential Bldg/Apartment	> 0	1	2.00	1	2	-	-	-	-
			> 0	1	2.00	-	-	-	-	1	2
Total :											

Parking Check (Table 7b)

Vehicle Type	Reqd.		Prop.	
	No.	Area	No.	Area
Car	-	-	2	25.00
Total Car	2	25.00	2	25.00
Visitor's Car Parking	1	12.50	2	25.00
TwoWheeler	2	4.00	6	12.00
Other Parking	-	-	-	47.00
Total		41.50		109.00

AREA STATEMENT SIMDEGA NAGAR PANCHAYAT	VERSION NO. : 1.0.27	
PROJECT DETAIL:	VERSION DATE: 18/05/2018	
Region: JHARKHAND URBAN LOCAL BODIES	Plot Use: Residential	
District: SIMDEGA	Plot SubUse: Residential Bldg/Apartment	
Authority: SIMDEGA NAGAR PANCHAYAT	PlotNearbyReligiousStructure: NA	
Inward No: SINPC/IBP/0026/W03/2018	PlotSubPlot No: 4737	
Application Type: General Proposal	North: -	
Project Type: Building Permission	South: -	
Nature of Development: New	East: -	
Location of Development Area: New Area	West: -	
AREA DETAILS:		SQ.MT.
AREA OF PLOT (Minimum)	(A)	200.69
Deduction for NetPlot Area		
Surrender Free of Cost		18.94
Total		18.94
NET AREA OF PLOT(Gross Plot Area - Deduction from Gross Plot area)	(A-Deductions)	181.75
Deduction for Balance Plot Area(from Gross Plot Area)		
Surrender Free of Cost		18.94
Common Plot		27.37
Total		46.31
BALANCE AREA OF PLOT(Net Plot Area - Recreational/Amenity space)	(A-Deductions)	154.38
PLOT AREA FOR COVERAGE(Net Plot Area)	(A-Deductions)	181.75
Plot Area for FAR (Net Plot Area + RoadWidening Area)	(A-Deductions)	200.69
COVERAGE CHECK		
Permissible Coverage area (70.00 %)		127.23
Proposed Coverage Area (42.97 %)		78.10
Total Prop. Coverage Area (42.97 %)		78.10
Balance coverage area (27.03 %)		49.13
FAR CHECK		
Perm. FAR Area (1.50)		301.04
Total Perm. FAR area		301.04
Residential FAR		136.02
Proposed FAR Area		136.02
Total Proposed FAR Area		136.02
Consumed FAR (Factor)		0.68
Balance FAR Area		165.02
BUILT UP AREA CHECK		
Total Proposed BuiltUp Area		156.20
ARCHITECT (Regd)	RAJESH KUMAR	
ENGINEER (Regd)		
SUPERVISOR (Regd)		
OWNER (Regd)	TARCICIA KERKETTA	
DEVELOPMENT AUTHORITY	LOCAL BODY	

COLOR INDEX	
PLOT BOUNDARY	Black
ABUTTING ROAD	Green
PROPOSED CONSTRUCTION	Red
COMMON PLOT	Yellow
ROAD WIDENING AREA	Blue
EXISTING (To be retained)	Blue
EXISTING (To be demolished)	Yellow

Buildingwise Floor FAR Details





Floor Name	Building Name		Total	
	Proposed Built Up Area (Sq.mt.)	Proposed FAR Area (Sq.mt.)	Total Proposed Built Up Area (Sq.mt.)	Total FAR Area (Sq.mt.)
Ground Floor	78.10	68.01	78.10	68.01
First Floor	78.10	68.01	78.10	68.01
Terrace Floor	0.00	0.00	0.00	0.00
Total :	156.20	136.02	156.20	136.02

Building USE/SUBUSE Details


Building Name	Building Use	Building SubUse	Building Structure
A1 (BUILDING)	Residential	Residential Bldg/Apartment	Non-Highrise

LTP NAME AND SIGNATURE	STRUCTURAL ENG'S NAME AND SIGNATURE	BUILDER NAME AND SIGNATURE
RAJESH KUMAR SINPC/DFTMN/0006/2017		


Proposal Basic Information	
Proposal File No.	SINPC/BP/0026/W03/2018
Owner Name	TARCICIA KERKETTA
Khata No	57
Plot No	4737
Village Name	Gotra
Use	Residential
SubUse	Residential Bldg/Apartment

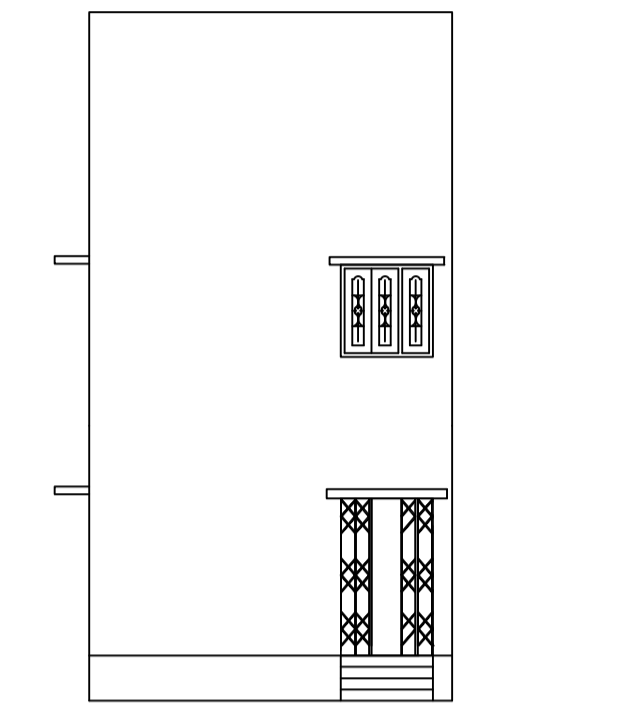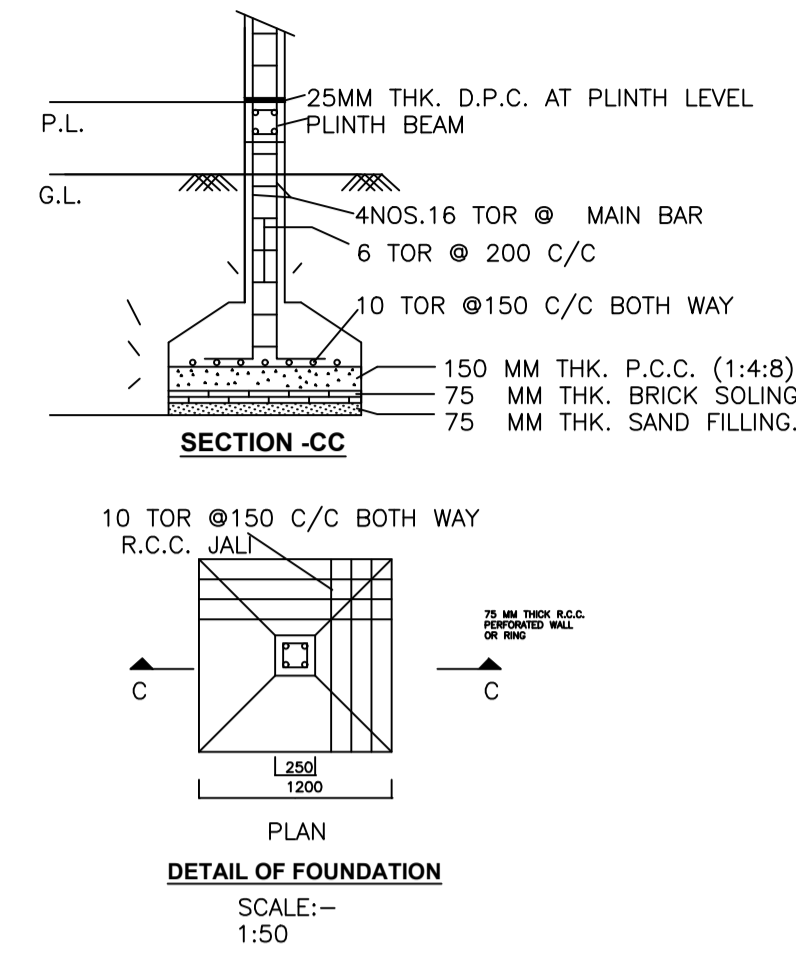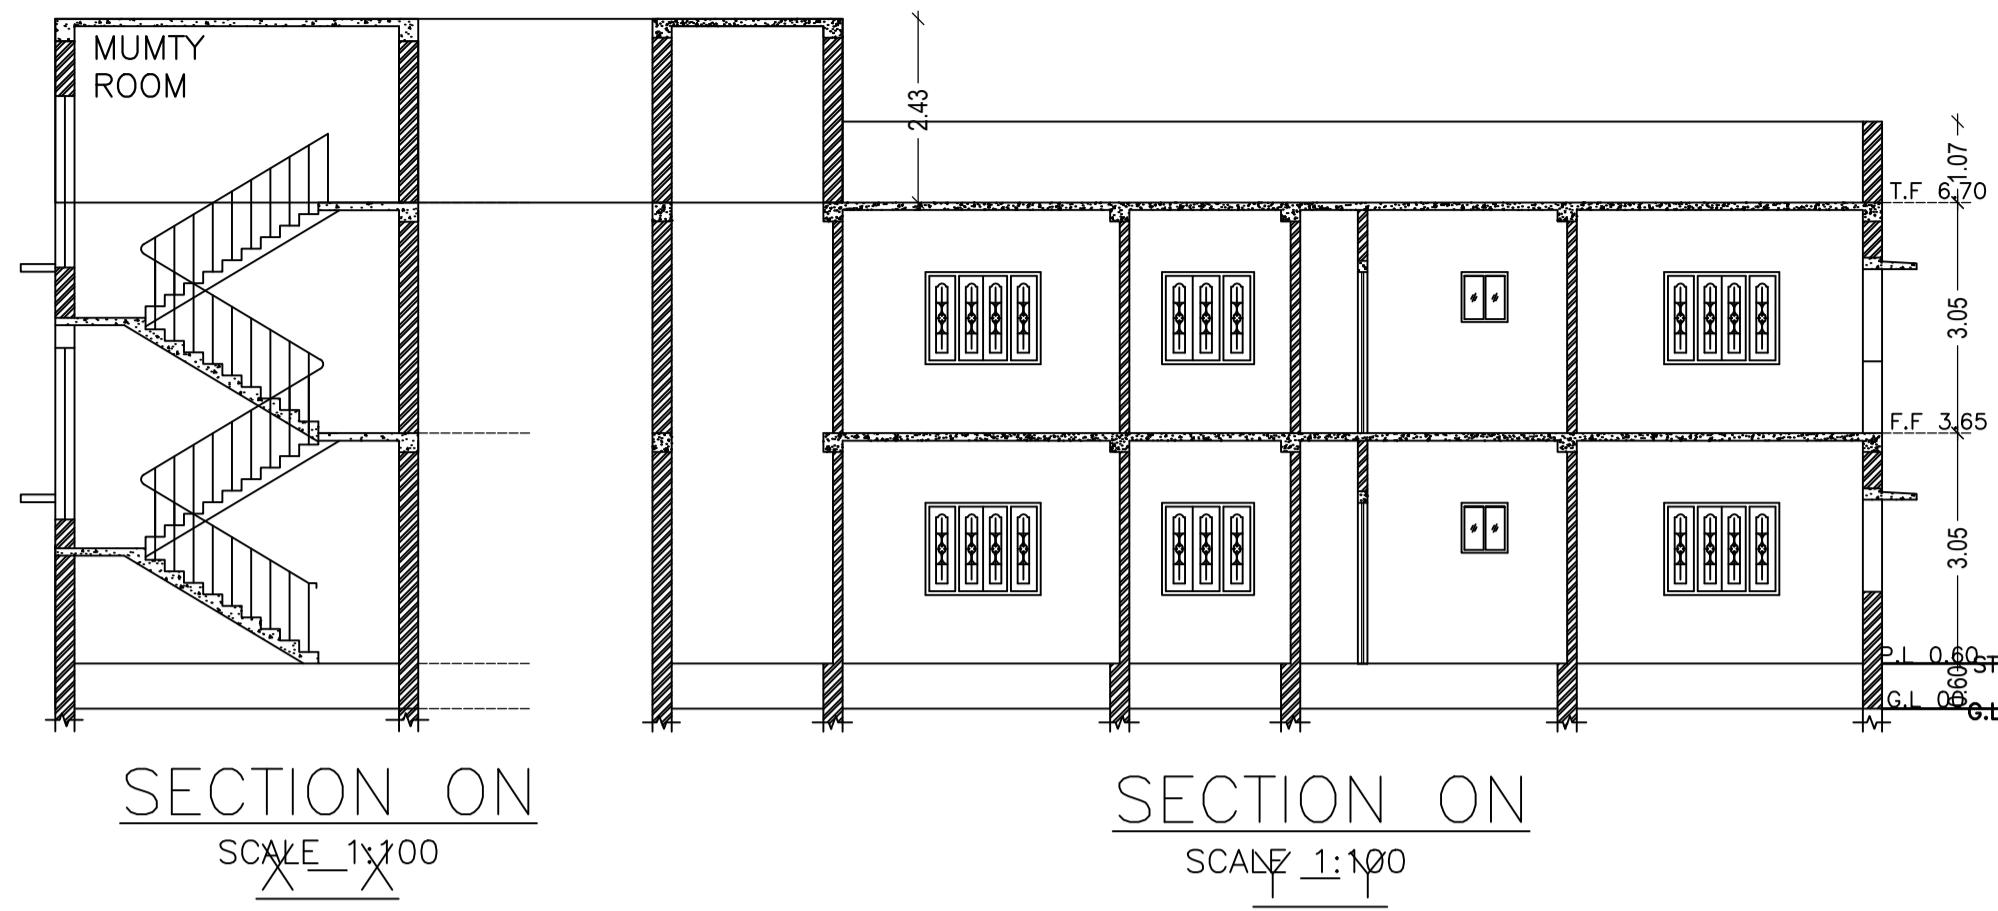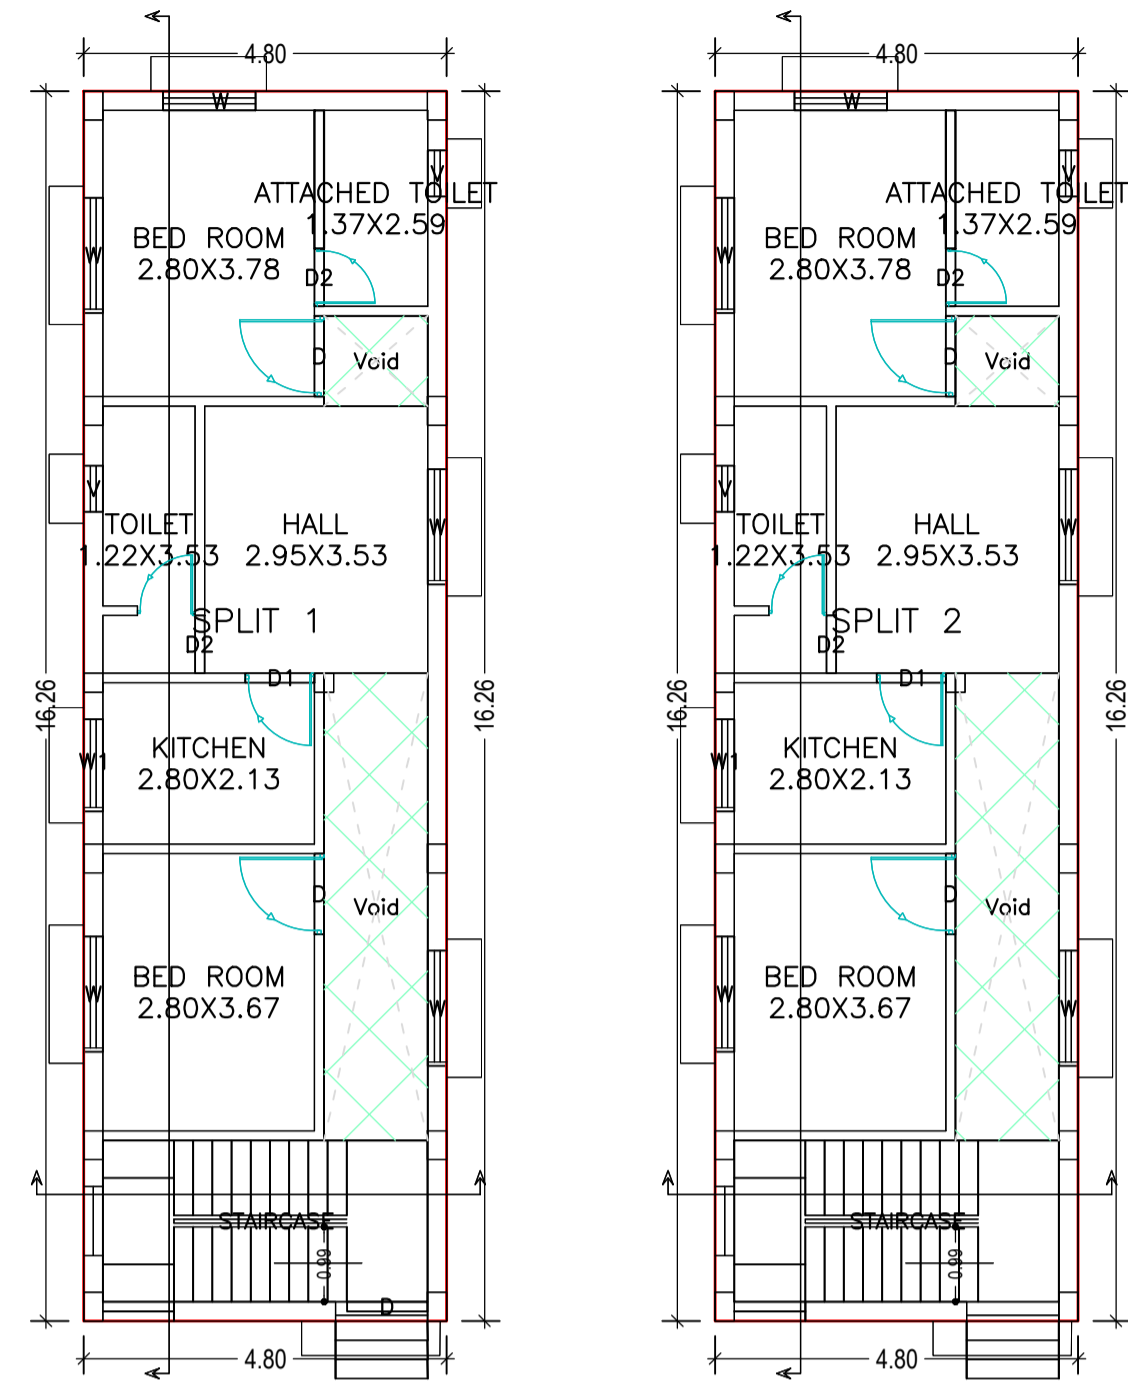

FRONT ELEVATION
SCALE 1:100


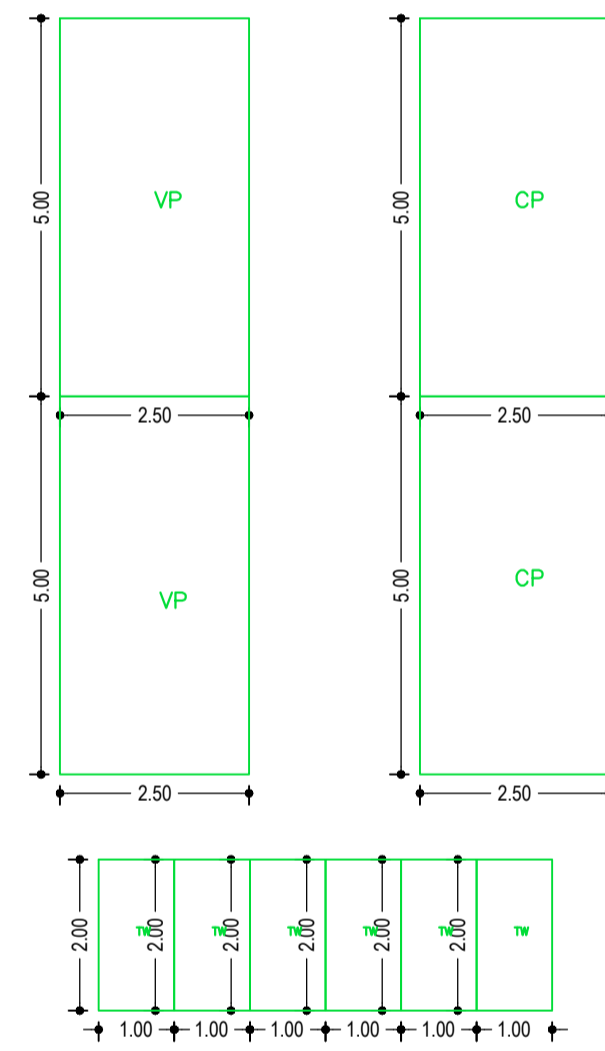


FIRST FLOOR PLAN
(Proposed)
(SCALE 1:100)

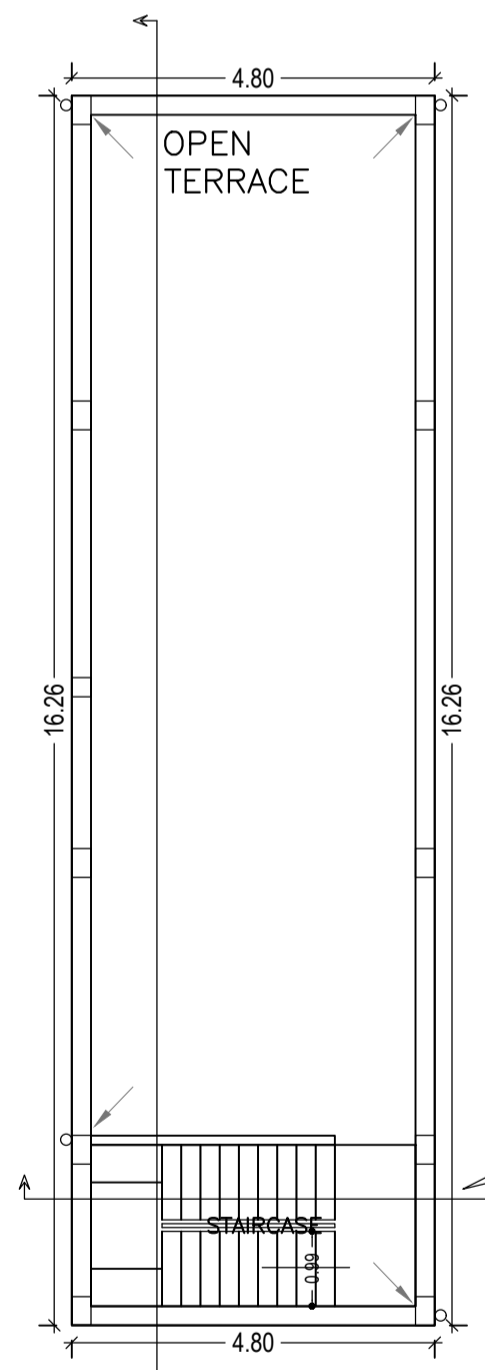


GROUND FLOOR PLAN
(Proposed)
(SCALE 1:100)


TERRACE FLOOR PLAN
(SCALE 1:100)

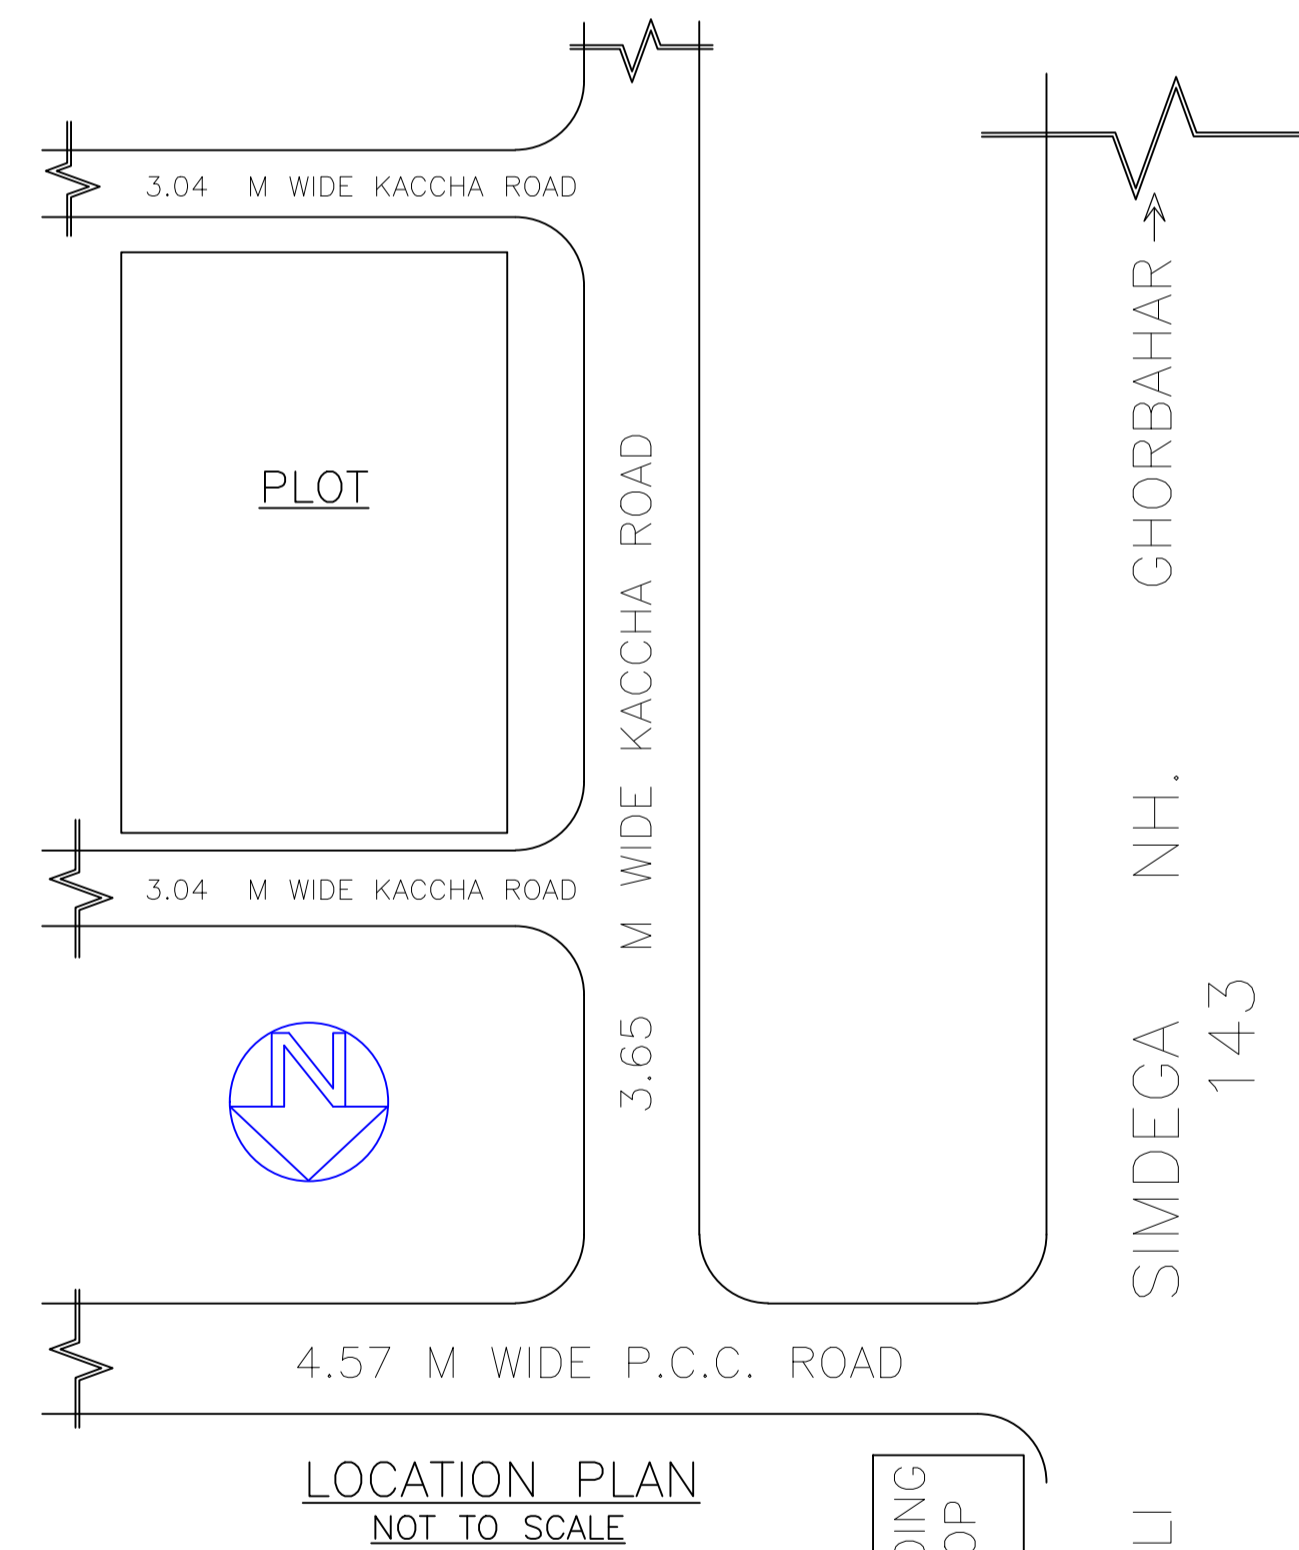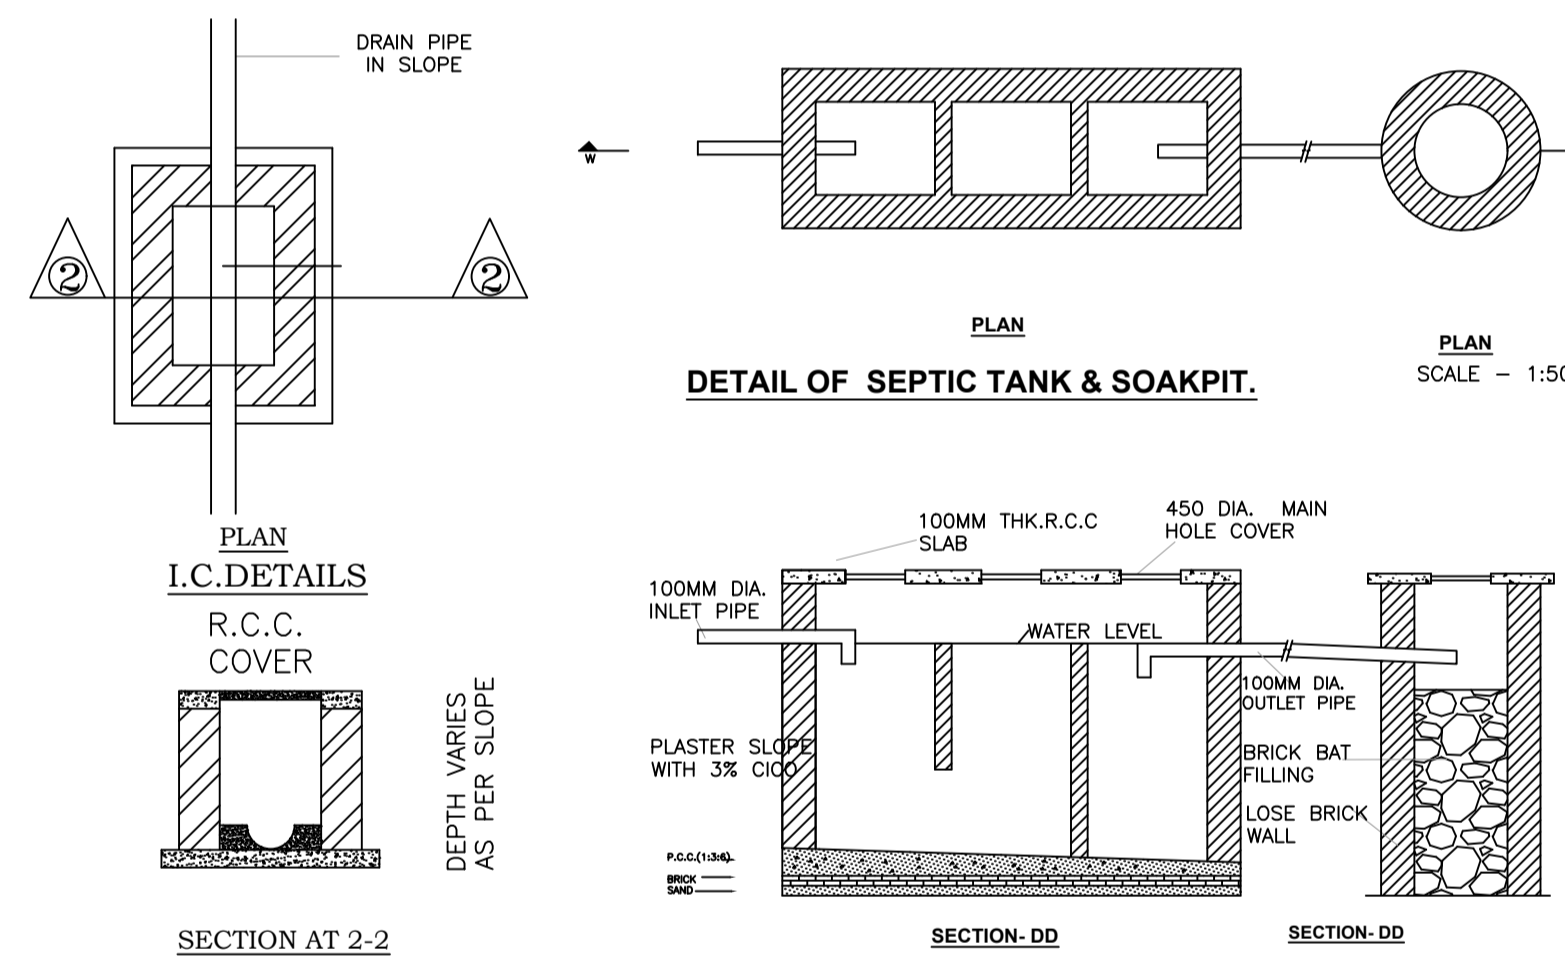

LOCATION PLAN
NOT TO SCALE

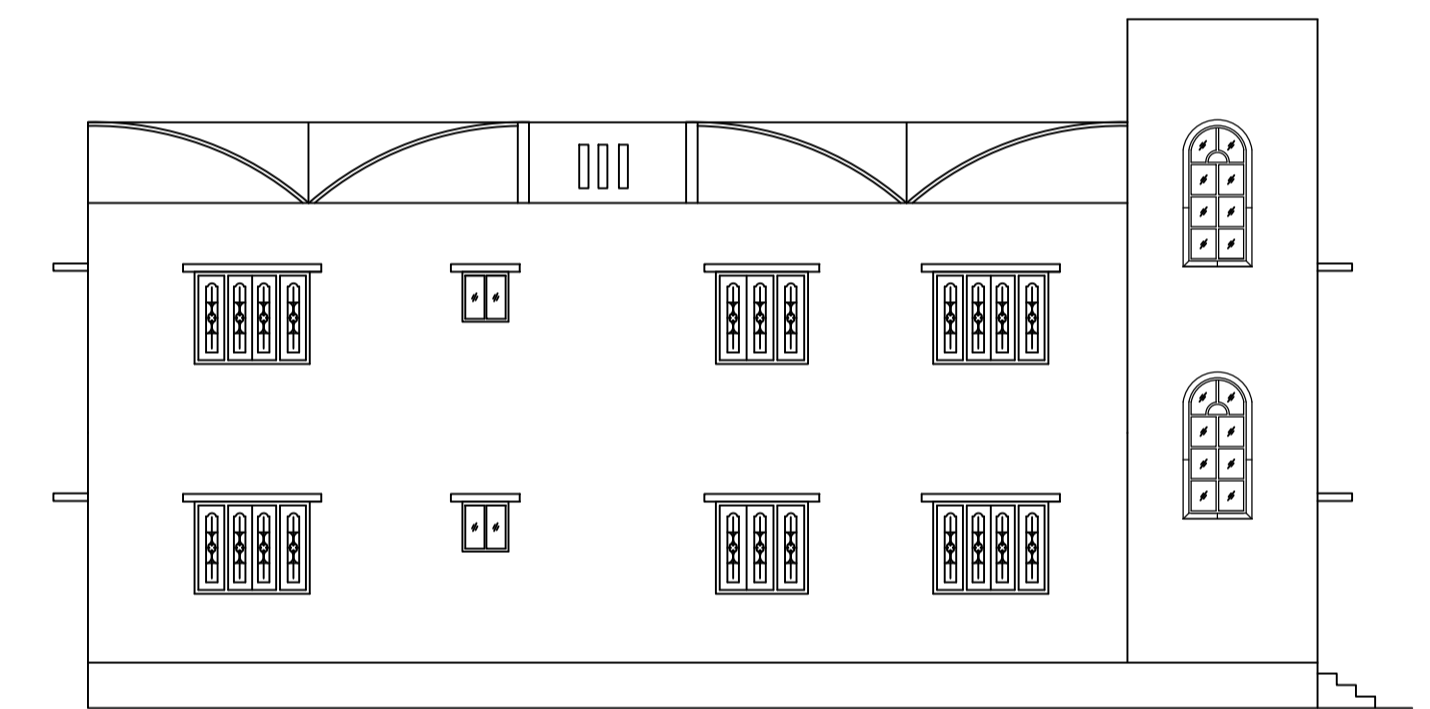

LEFT SIDE ELEVATION
SCALE 1:100

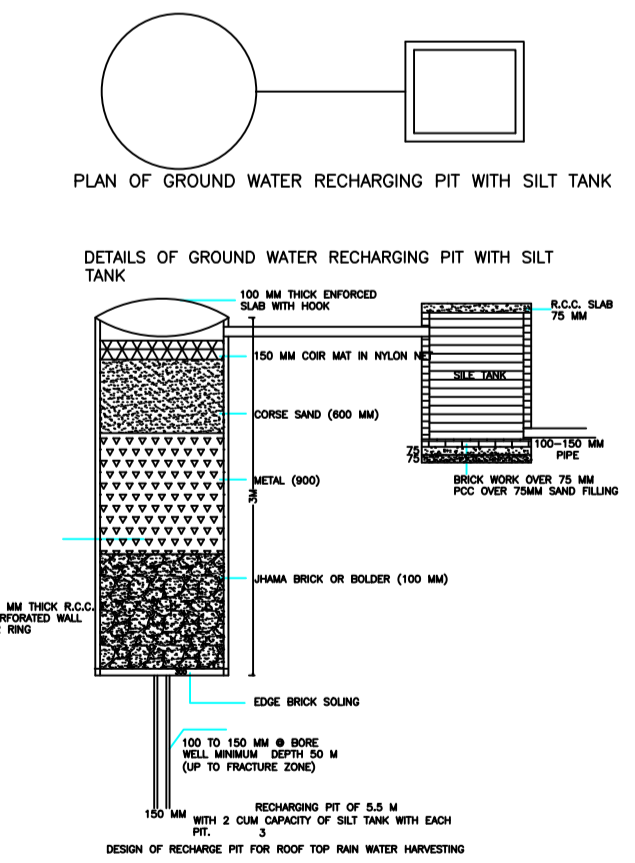

Building :A1 (BUILDING)

Floor Name	Total Built Up Area (Sq.mt.)	Deductions (Area in Sq.mt.)	Proposed FAR Area (Sq.mt.)	Total FAR Area (Sq.mt.)	Total Consumed Additional FAR Area (Sq.mt.)	Tnmt (No.)
Ground Floor	78.10	10.09	68.01	68.01	68.01	01
First Floor	78.10	10.09	68.01	68.01	68.01	01
Terrace Floor	0.00	0.00	0.00	0.00	0.00	00
Total:	156.20	20.18	136.02	136.02	136.02	02
Total Number of Same Buildings	1					
Total:	156.20	20.18	136.02	136.02	136.02	02

SCHEDULE OF DOOR:

BUILDING NAME	NAME	LENGTH	HEIGHT	NOS
A1 (BUILDING)	D2	0.76	2.10	04
A1 (BUILDING)	D1	0.91	2.10	02
A1 (BUILDING)	D	1.07	2.10	04

SCHEDULE OF WINDOW/VENTILATION:

BUILDING NAME	NAME	LENGTH	HEIGHT	NOS
A1 (BUILDING)	V	0.61	1.20	04
A1 (BUILDING)	W	1.22	1.20	02
A1 (BUILDING)	W1	1.22	1.20	02
A1 (BUILDING)		1.52	1.20	06

UnitBUA Table for Building :A1 (BUILDING)

FLOOR	Name	UnitBUA Type		No. of Rooms
GROUND FLOOR PLAN	SPLIT 1	FLAT	56.32	56.08
FIRST FLOOR PLAN	SPLIT 2	FLAT	56.32	56.08
Total:	-	-	112.64	112.16

LTP NAME AND SIGNATURE	STRUCTURAL ENG'S NAME AND SIGNATURE	BUILDER NAME AND SIGNATURE
RAJESH KUMAR SINPC/DFTMN/0006/2017		