

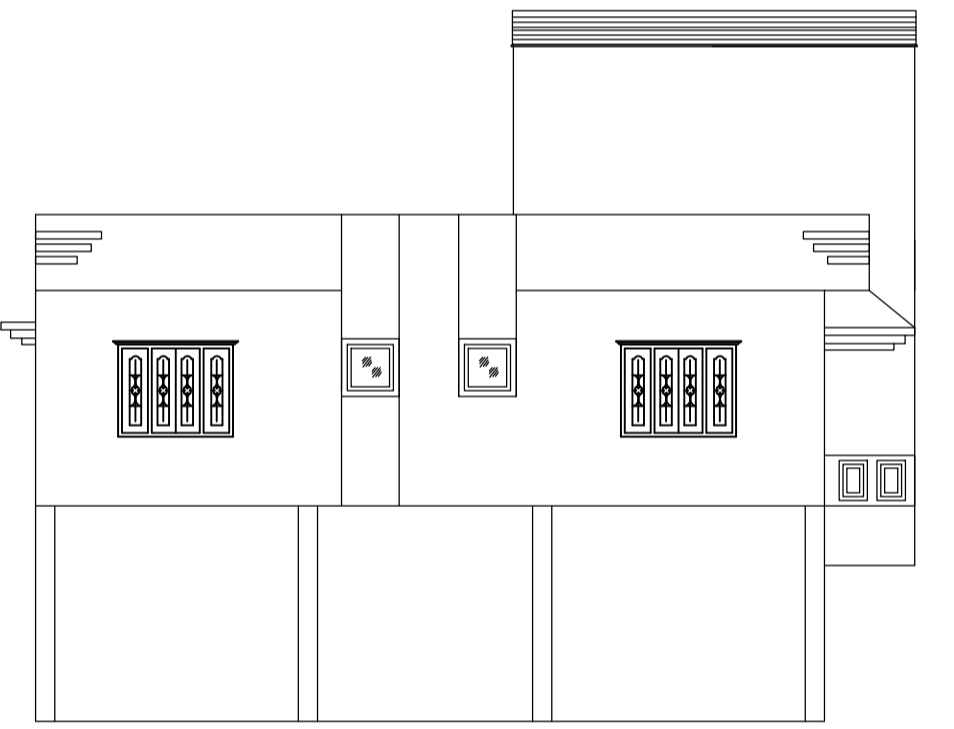
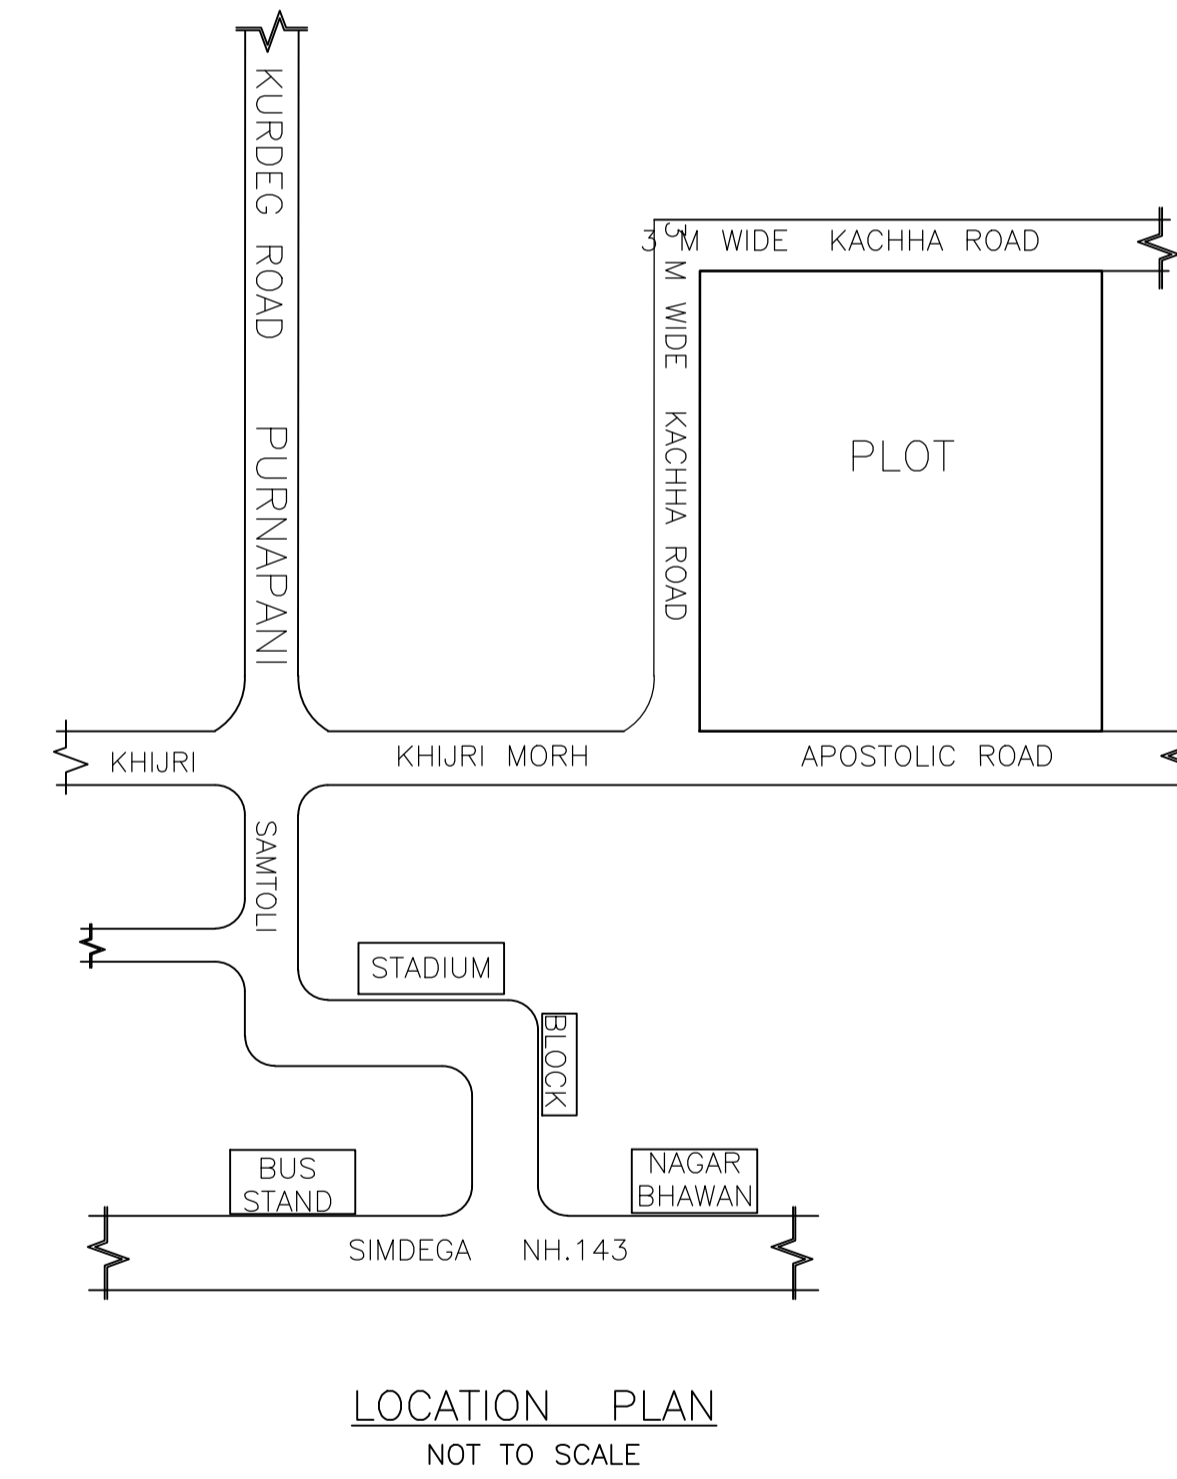
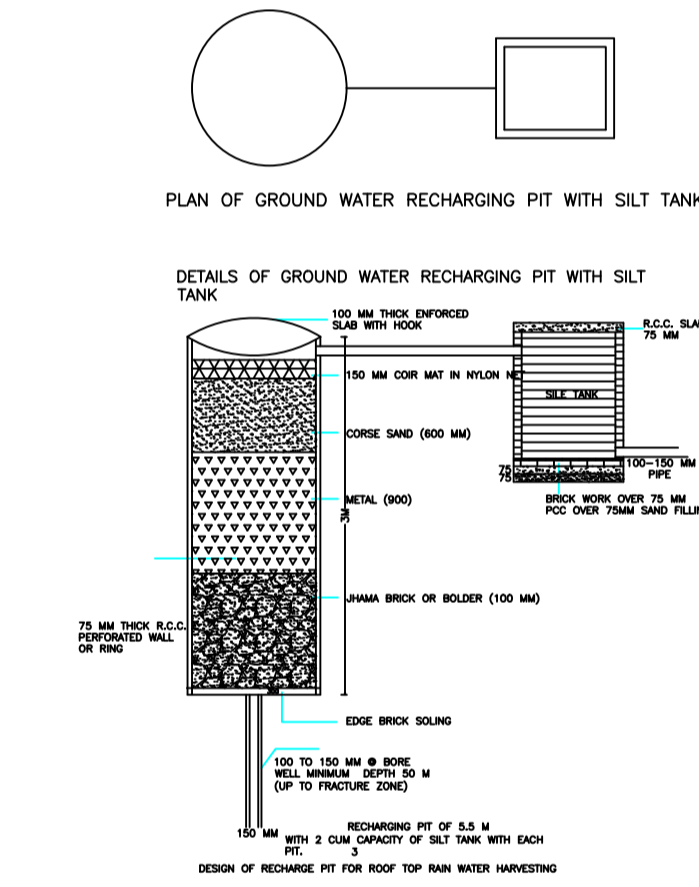
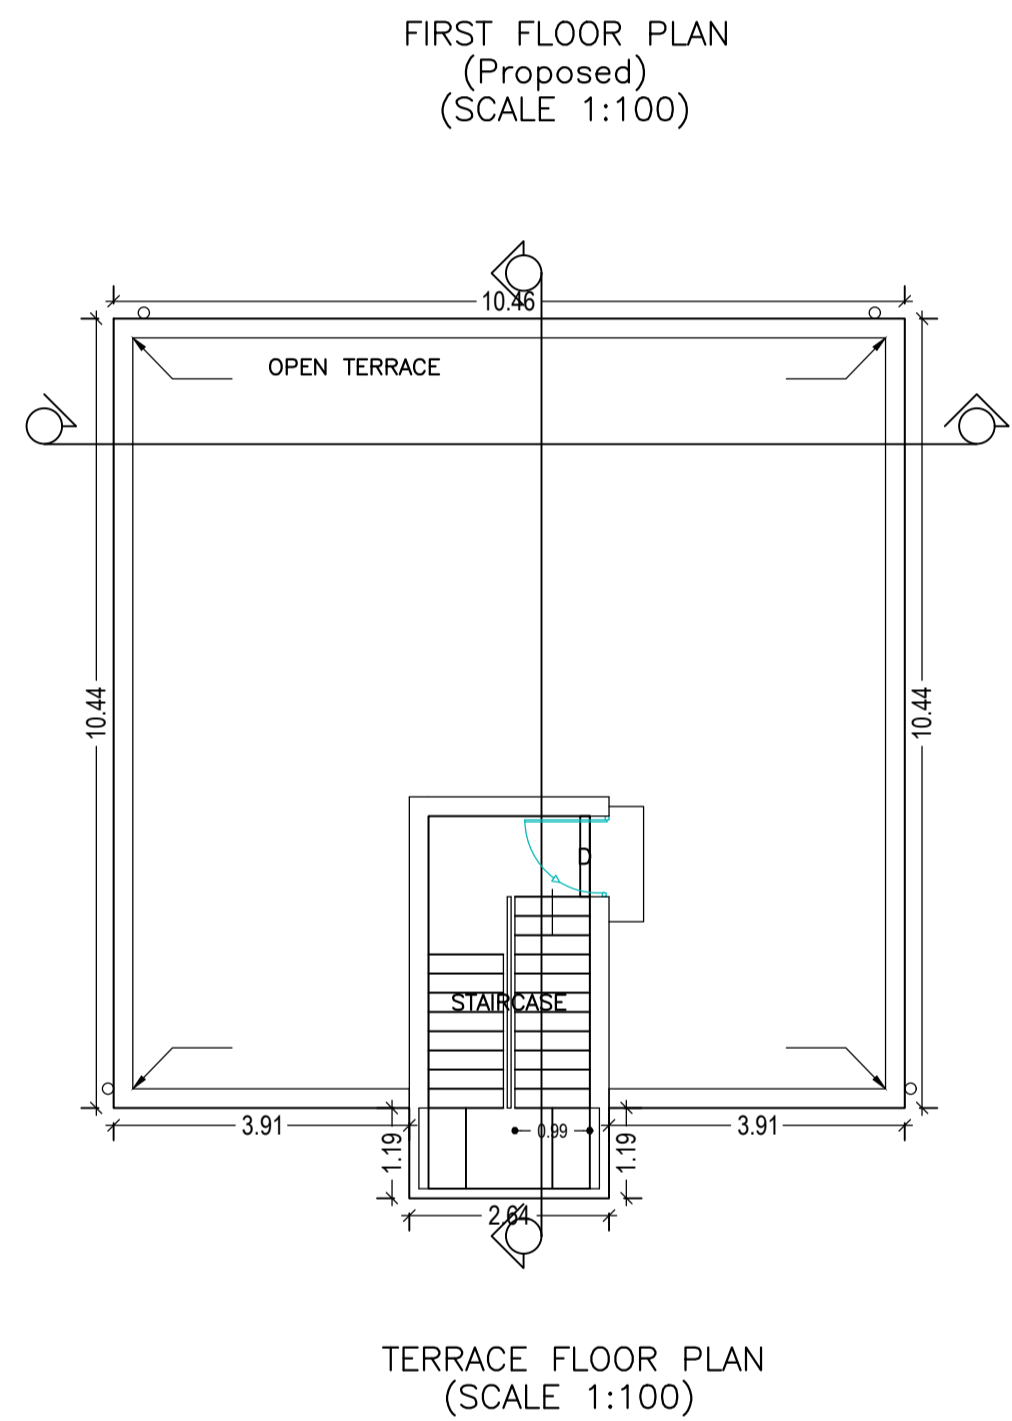
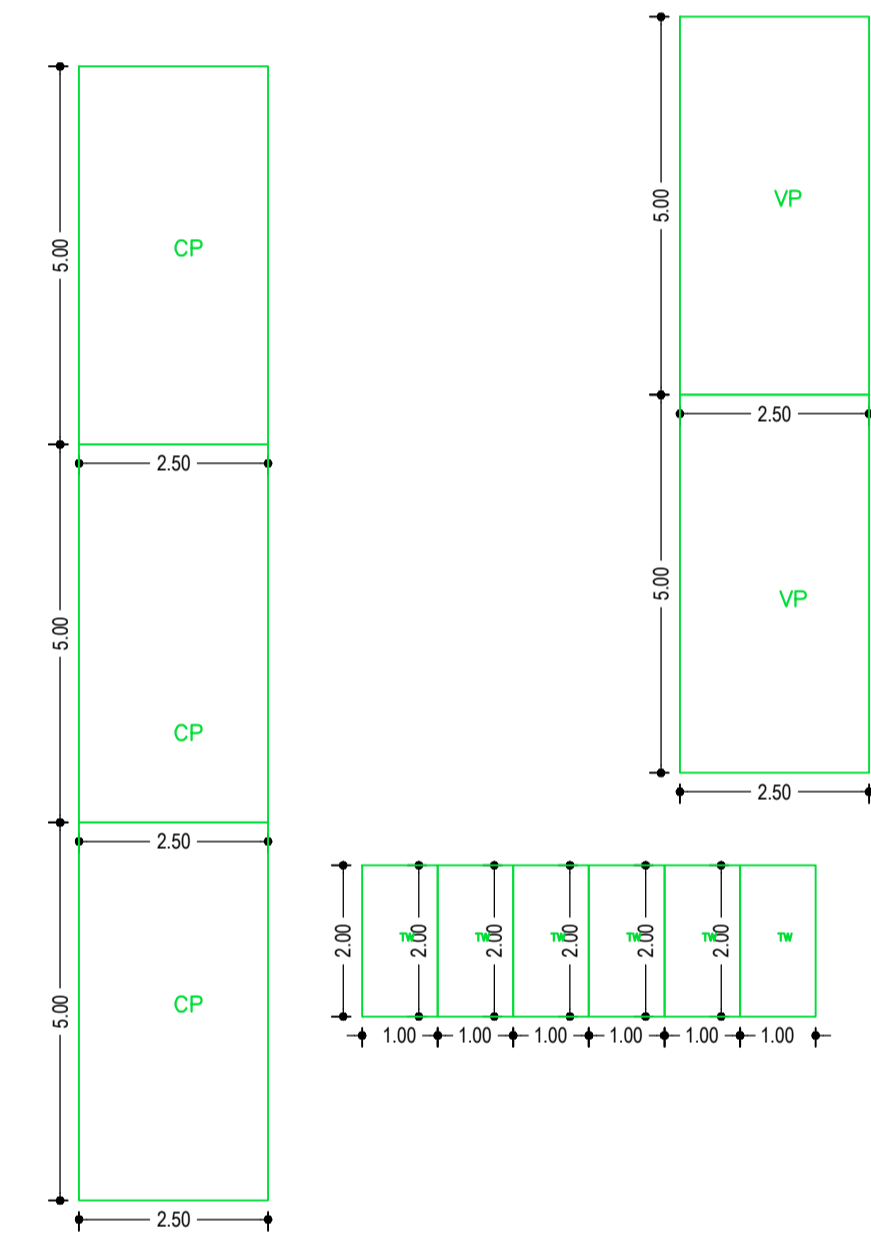
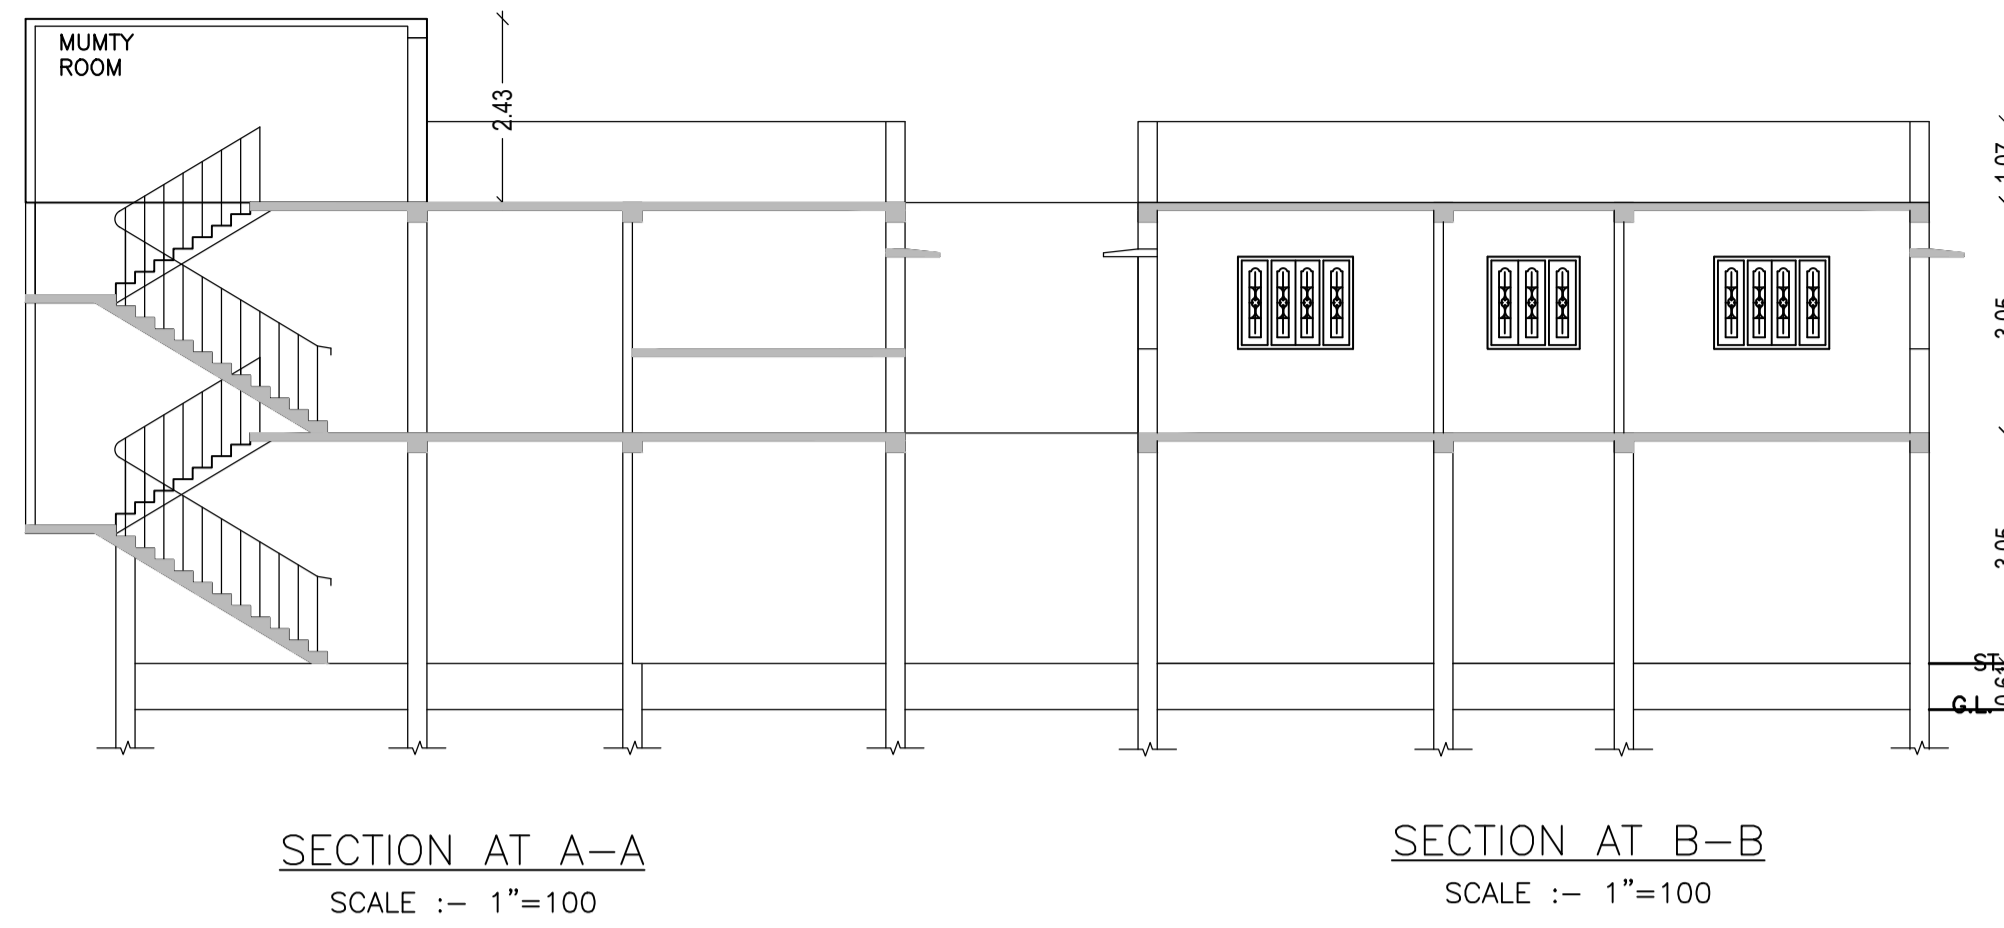


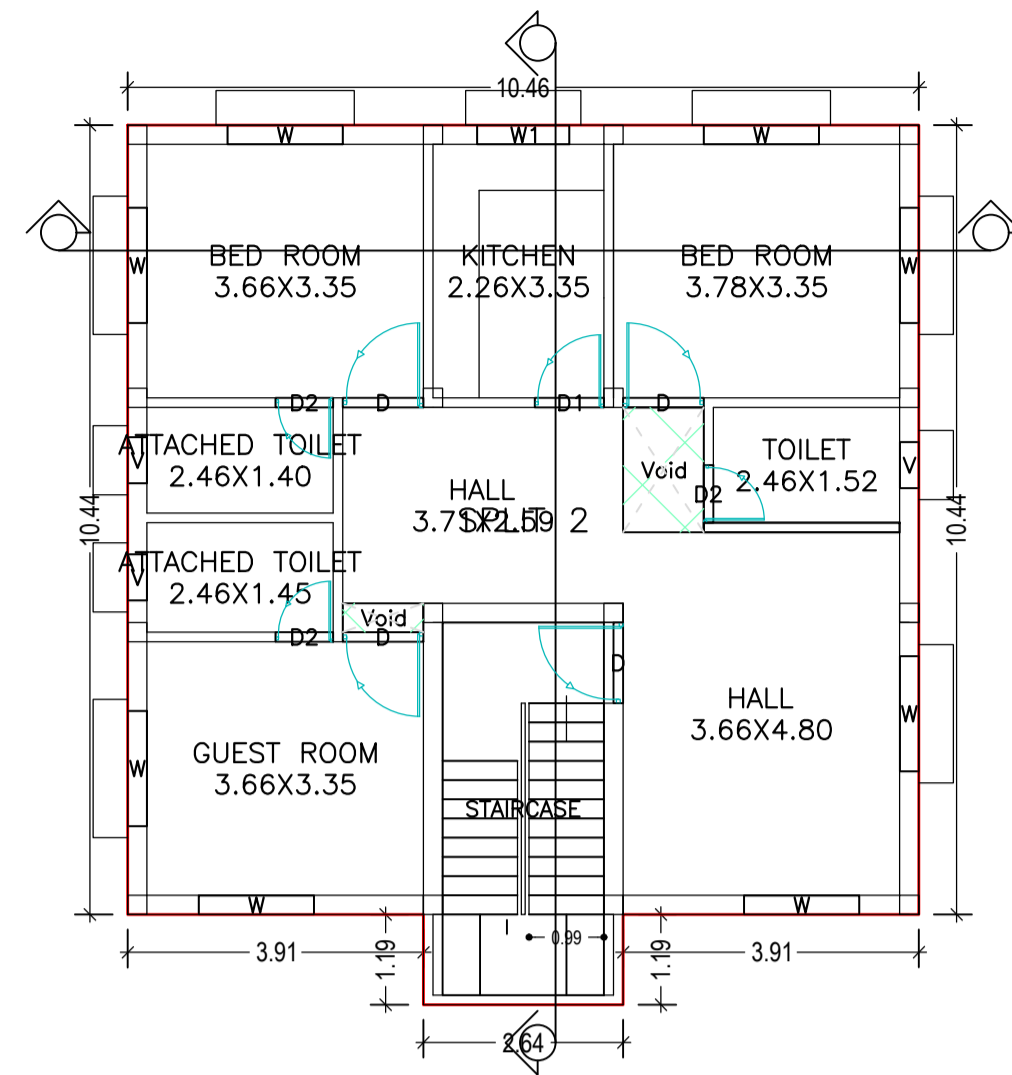

Proposal Basic Information	
Proposal File No.	SINPCBP/0041/W06/2018
Owner Name	LILY SUMANI TIRKEY
Khata No	10
Plot No	2141
Village Name	Khijri
Use	Residential
SubUse	Residential Bldg/Apartment

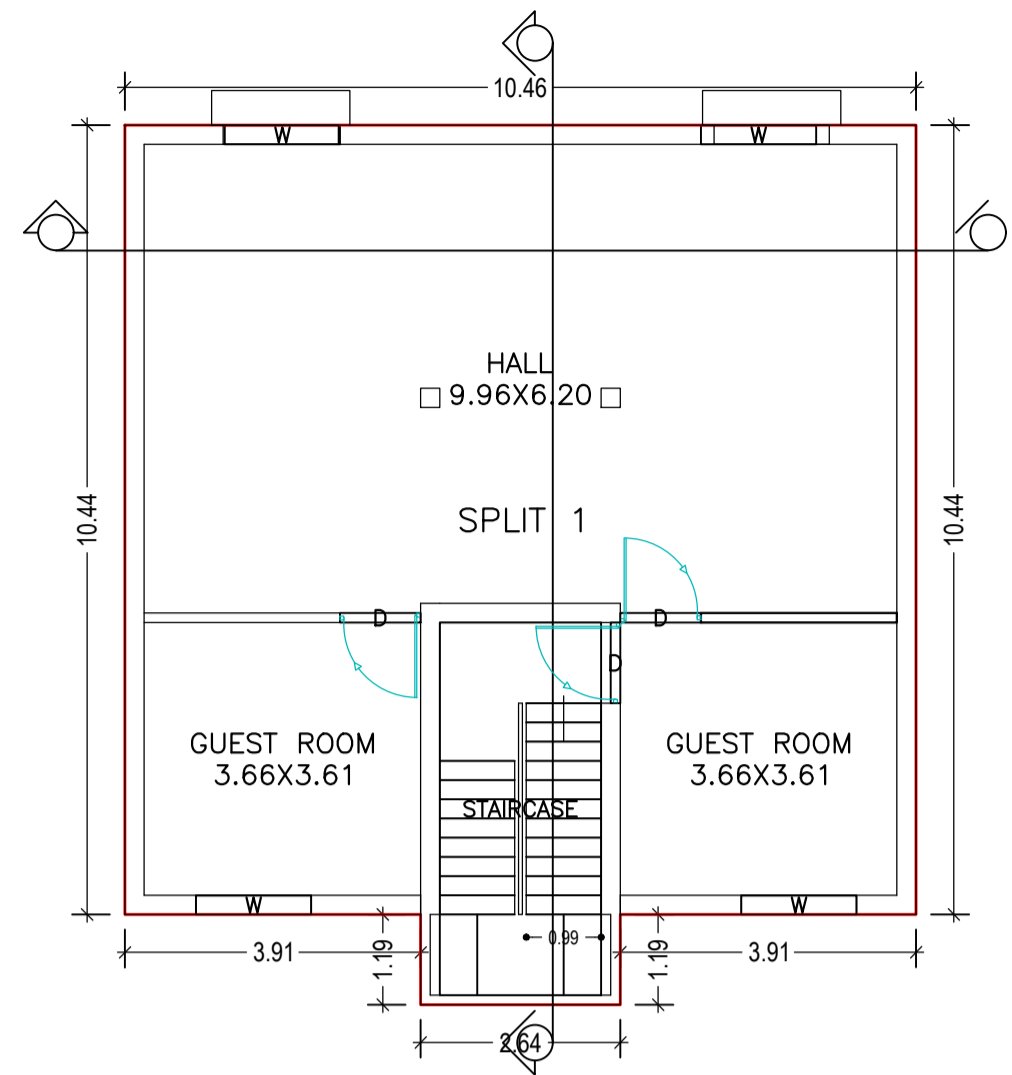


GROUND FLOOR PLAN (Proposed) (SCALE 1:100)


TERRACE FLOOR PLAN (SCALE 1:100)

LOCATION PLAN NOT TO SCALE

LEFT ELEVATION (SCALE :- 1"=100)

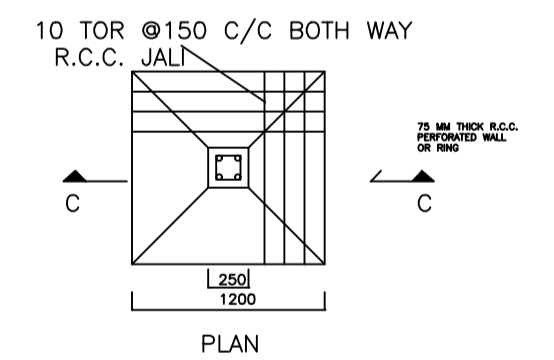

DETAIL OF FOUNDATION (SCALE:- 1:50)

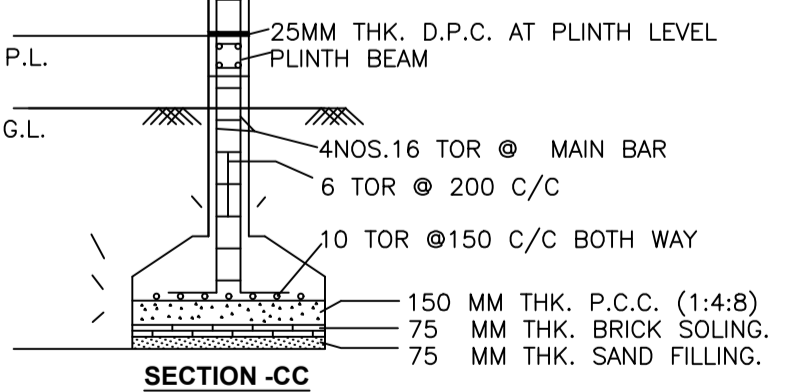

SECTION -CC

Building :A1 (BUILDING)

Floor Name	Total Built Up Area (Sq.mt.)	Deductions (Area in Sq.mt.)	Proposed FAR Area (Sq.mt.)	Total FAR Area (Sq.mt.)	Total Consumed Additional FAR Area (Sq.mt.)	Trmt (No.)
Ground Floor	112.40	0.00	112.40	112.40	112.40	01
First Floor	112.41	2.17	110.24	110.24	110.24	01
Terrace Floor	0.00	0.00	0.00	0.00	0.00	00
Total :	224.81	2.17	222.64	222.64	222.64	02
Total Number of Same Buildings	1					
Total :	224.81	2.17	222.64	222.64	222.64	02

SCHEDULE OF DOOR:

BUILDING NAME	NAME	LENGTH	HEIGHT	NOS
A1 (BUILDING)	D2	0.76	2.10	03
A1 (BUILDING)	D1	0.91	2.10	01
A1 (BUILDING)	D	1.07	2.10	07

SCHEDULE OF WINDOW/VENTILATION:


BUILDING NAME	NAME	LENGTH	HEIGHT	NOS
A1 (BUILDING)	V	0.61	1.20	03
A1 (BUILDING)	W1	1.22	1.20	01
A1 (BUILDING)	W	1.52	1.20	12

UnitBUA Table for Building :A1 (BUILDING)

FLOOR	Name	UnitBUA Type	UnitBUA Area	Carpet Area	No. of Rooms	No. of Tenement
GROUND FLOOR PLAN	SPLIT 1	FLAT	89.02	88.69	3	1
FIRST FLOOR PLAN	SPLIT 2	FLAT	86.52	86.19	9	1
Total:	-	-	175.54	174.88	12	2

LTP NAME AND SIGNATURE	STRUCTURAL ENG'S NAME AND SIGNATURE	BUILDER NAME AND SIGNATURE
RAJESH KUMAR SINPC/DFTMN/0008/2017		

Proposal Basic Information	
Proposal File No.	SINPC/BP/0041/W06/2018
Owner Name	LILY SUMANI TIRKEY
Khata No	10
Plot No	2141
Village Name	Khijri
Use	Residential
SubUse	Residential Bldg/Apartment

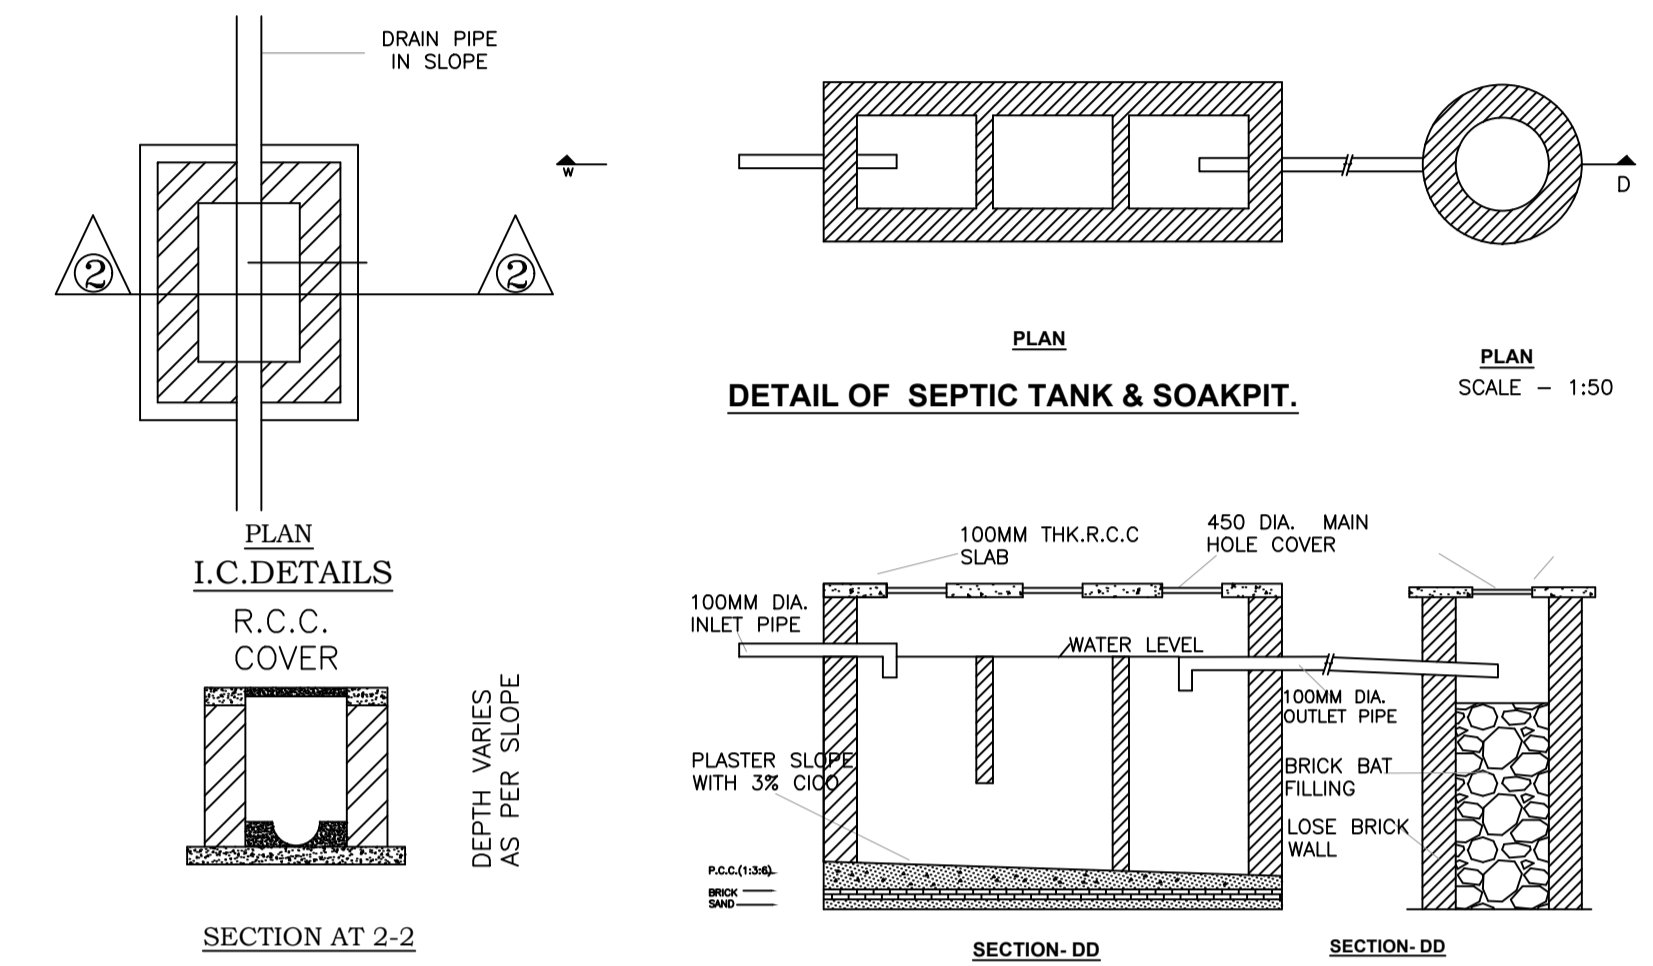

LTP NAME AND SIGNATURE	STRUCTURAL ENG'S NAME AND SIGNATURE	BUILDER NAME AND SIGNATURE
RAJESH KUMAR SINPC/DFTMN/0008/2017		